

| CELLAR<br>B.U.P AREA            |  |
|---------------------------------|--|
| # 1 x 24.47 X 22.92 = 560.85    |  |
| # 1 x 9.76 X 17.26 = 168.46     |  |
| TOTAL = 729.31 SQ.MT            |  |
| AS PER B.U.P. AREA = 729.31 Sqm |  |

| GROUND FLOOR B.U.P AREA         |  |
|---------------------------------|--|
| # 17.43 x 25.90 = 451.44        |  |
| # 10.22 x 17.24 = 176.19        |  |
| # 7.50 x 4.00 = 30.00           |  |
| TOTAL = 657.63                  |  |
| deduc.                          |  |
| 1) 4 x 1.22 x 1.22 = 5.95       |  |
| 2) 4 x 0.20 x 0.81 = 0.65       |  |
| 3) 2 x 4.43 x 2.59 = 22.95      |  |
| TOTAL = 29.55 SQ.MT             |  |
| # 657.63 - 29.55 = 628.08 sq.mt |  |
| AS PER B.U.P. AREA = 628.08 Sqm |  |

| 1ST FLOOR B.U.P AREA            |  |
|---------------------------------|--|
| G.F. B.U.P AREA = 628.08 SQ.MT  |  |
| deduc.                          |  |
| T1) 4 x 2.17 x 1.57 = 13.63     |  |
| T2) 2 x 6.33 x 2.34 = 29.62     |  |
| T3) 2 x 3.15 x 1.75 = 11.02     |  |
| T4) 4.50 x 2.48 = 11.16         |  |
| T5) 2 x 3.15 x 1.98 = 12.47     |  |
| T6) 4.14 x 4.04 = 16.72         |  |
| T7) 2 x 5.57 x 0.77 = 8.58      |  |
| T8) 2 x 2.40 x 2.21 = 10.61     |  |
| T9) 0.126 x 4.00 = 5.04         |  |
| TOTAL = 118.85 SQ.MT            |  |
| # 628.08 - 118.85 = 509.23      |  |
| AS PER B.U.P. AREA = 509.23 Sqm |  |

| 2ND TO 14TH FLOOR B.U.P AREA    |  |
|---------------------------------|--|
| 1ST F.B.U.P AREA = 509.23 SQ.MT |  |
| deduc.                          |  |
| # 7.50 x 4.00 = 30.00           |  |
| # 509.23 - 30.00 = 479.23       |  |
| AS PER B.U.P. AREA = 479.23 Sqm |  |

| LESS IN F.S.I<br>STAIR, PASSAGE, LIFT AREA |  |
|--------------------------------------------|--|
| 1st Floor                                  |  |
| 1) 1X 10.14 X 4.04 = 40.96                 |  |
| 2) 1X 0.67 X 4.50 = 3.01                   |  |
| 3) 2X 4.43 X 0.23 = 2.04                   |  |
| 4) 2X 4.43 X 1.12 = 9.92                   |  |
| 5) 1X 8.96 X 4.00 = 35.84                  |  |
| 6) 2X 1.07 X 1.11 = 2.37                   |  |
| COMMON AMENITIES - 1X 7.00 X 4.00 = 30.00  |  |
| TOTAL = 124.14 SQ.MT                       |  |

| LESS IN F.S.I<br>STAIR, PASSAGE, LIFT AREA |  |
|--------------------------------------------|--|
| 2nd TO 14th F.                             |  |
| 1) 1X 10.14 X 4.04 = 40.96                 |  |
| 2) 1X 0.67 X 4.50 = 3.01                   |  |
| 3) 2X 4.43 X 0.23 = 2.04                   |  |
| 4) 2X 4.43 X 1.12 = 9.92                   |  |
| 5) 1X 8.96 X 4.00 = 35.84                  |  |
| 6) 2X 1.07 X 1.11 = 2.37                   |  |
| TOTAL = 94.14 SQ.MT                        |  |

| STAIR ROOM AREA            |  |
|----------------------------|--|
| 10.45 X 4.50 = 47.02 SQ.MT |  |
| 8.96 X 4.46 = 39.96 SQ.MT  |  |
| TOTAL = 86.98 SQ.MT        |  |

| 1ST F. F.S.I. B.U.P AREA                                    |  |
|-------------------------------------------------------------|--|
| # 1ST F. B. AREA = 509.23                                   |  |
| deduc. - 1ST F. STAIR LIFT PASSAGE AREA, COMMON AMENITIES - |  |
| 1) 1X 10.14 X 4.04 = 40.96                                  |  |
| 2) 1X 0.67 X 4.50 = 3.01                                    |  |
| 3) 2X 4.43 X 0.23 = 2.04                                    |  |
| 4) 2X 4.43 X 1.12 = 9.92                                    |  |
| 5) 1X 8.96 X 4.00 = 35.84                                   |  |
| 6) 2X 1.07 X 1.11 = 2.37                                    |  |
| COMMON AMENITIES - 1X 7.50 X 4.00 = 30.00                   |  |
| TOTAL = 124.14 SQ.MT                                        |  |
| # 509.23 - 124.14 = 385.09                                  |  |
| AS PER F.S.I. B.U.P. AREA = 385.09 Sqm                      |  |

| 2ND TO 14TH F. F.S.I. B.U.P AREA                |  |
|-------------------------------------------------|--|
| # 2ND TO 14TH F. B. AREA = 479.23               |  |
| deduc. - 2ND TO 14TH F. STAIR LIFT PASSAGE AREA |  |
| 1) 1X 10.14 X 4.04 = 40.96                      |  |
| 2) 1X 0.67 X 4.50 = 3.01                        |  |
| 3) 2X 4.43 X 0.23 = 2.04                        |  |
| 4) 2X 4.43 X 1.12 = 9.92                        |  |
| 5) 1X 8.96 X 4.00 = 35.84                       |  |
| 6) 2X 1.07 X 1.11 = 2.37                        |  |
| TOTAL = 94.14 SQ.MT                             |  |
| # 479.23 - 94.14 = 448.08                       |  |
| AS PER F.S.I. B.U.P. AREA = 448.08 Sqm          |  |

| REQ. RESSIDENCIAL PARKING |  |
|---------------------------|--|
| 5391.26 X 0.20 = 1078.25  |  |
| REQ. VISITOR PARKING      |  |
| 1078.25 X 0.10 = 107.82   |  |

| PROVIDED PARKING AREA  |  |
|------------------------|--|
| CELLAR PARKING         |  |
| 24.01 X 5.33 = 127.97  |  |
| 10.82 X 3.71 = 40.14   |  |
| 20.31 X 13.42 = 272.56 |  |
| 9.76 X 16.80 = 163.97  |  |
| TOTAL = 604.64         |  |

| DIDUCTION.                     |  |
|--------------------------------|--|
| 1 X 2.36 X 4.50 = 10.62        |  |
| 1 X 2.77 X 2.77 X 0.215 = 1.65 |  |
| 1 X 3.23 X 3.23 X 0.215 = 2.24 |  |
| 1 X 5.75 X 4.46 = 25.64        |  |
| TOTAL = 40.15                  |  |

604.64 - 40.15 = 564.49 (1)



| GROUND FLOOR PARKING                |  |
|-------------------------------------|--|
| 17.43 X 1.50 = 26.15 (OPEN PARKING) |  |
| 8.92 X 5.56 = 49.60                 |  |
| 8.51 X 10.70 = 91.06                |  |
| 2.48 X 4.50 = 11.16                 |  |
| 6.50 X 10.70 = 69.55                |  |
| 5.20 X 10.70 = 55.64                |  |
| 2.22 X 1.43 = 3.17                  |  |
| 10.22 X 17.24 = 176.19              |  |
| 9.50 X 9.77 = 92.81 (OPEN PARKING)  |  |
| 2.59 X 2.77 = 7.17 (OPEN PARKING)   |  |
| TOTAL = 582.50                      |  |

| DIDUCTION.              |  |
|-------------------------|--|
| 1 X 8.96 X 4.46 = 39.96 |  |
| 1 X 1.80 X 6.39 = 11.50 |  |
| TOTAL = 51.46           |  |



582.50 - 51.46 = 531.04 (2)

| TOTAL PROVIDE PARKING AREA       |  |
|----------------------------------|--|
| 564.49 + 531.04 = 1095.53 SQ.MT  |  |
| PROV. PARK. AREA = 1095.53 SQ.MT |  |

| PROVIDED VISITOR PARKING |  |
|--------------------------|--|
| 6.50 X 10.70 = 69.55     |  |
| 3.98 X 6.39 = 25.43      |  |
| 4.44 X 6.39 = 28.37      |  |
| TOTAL = 123.35           |  |

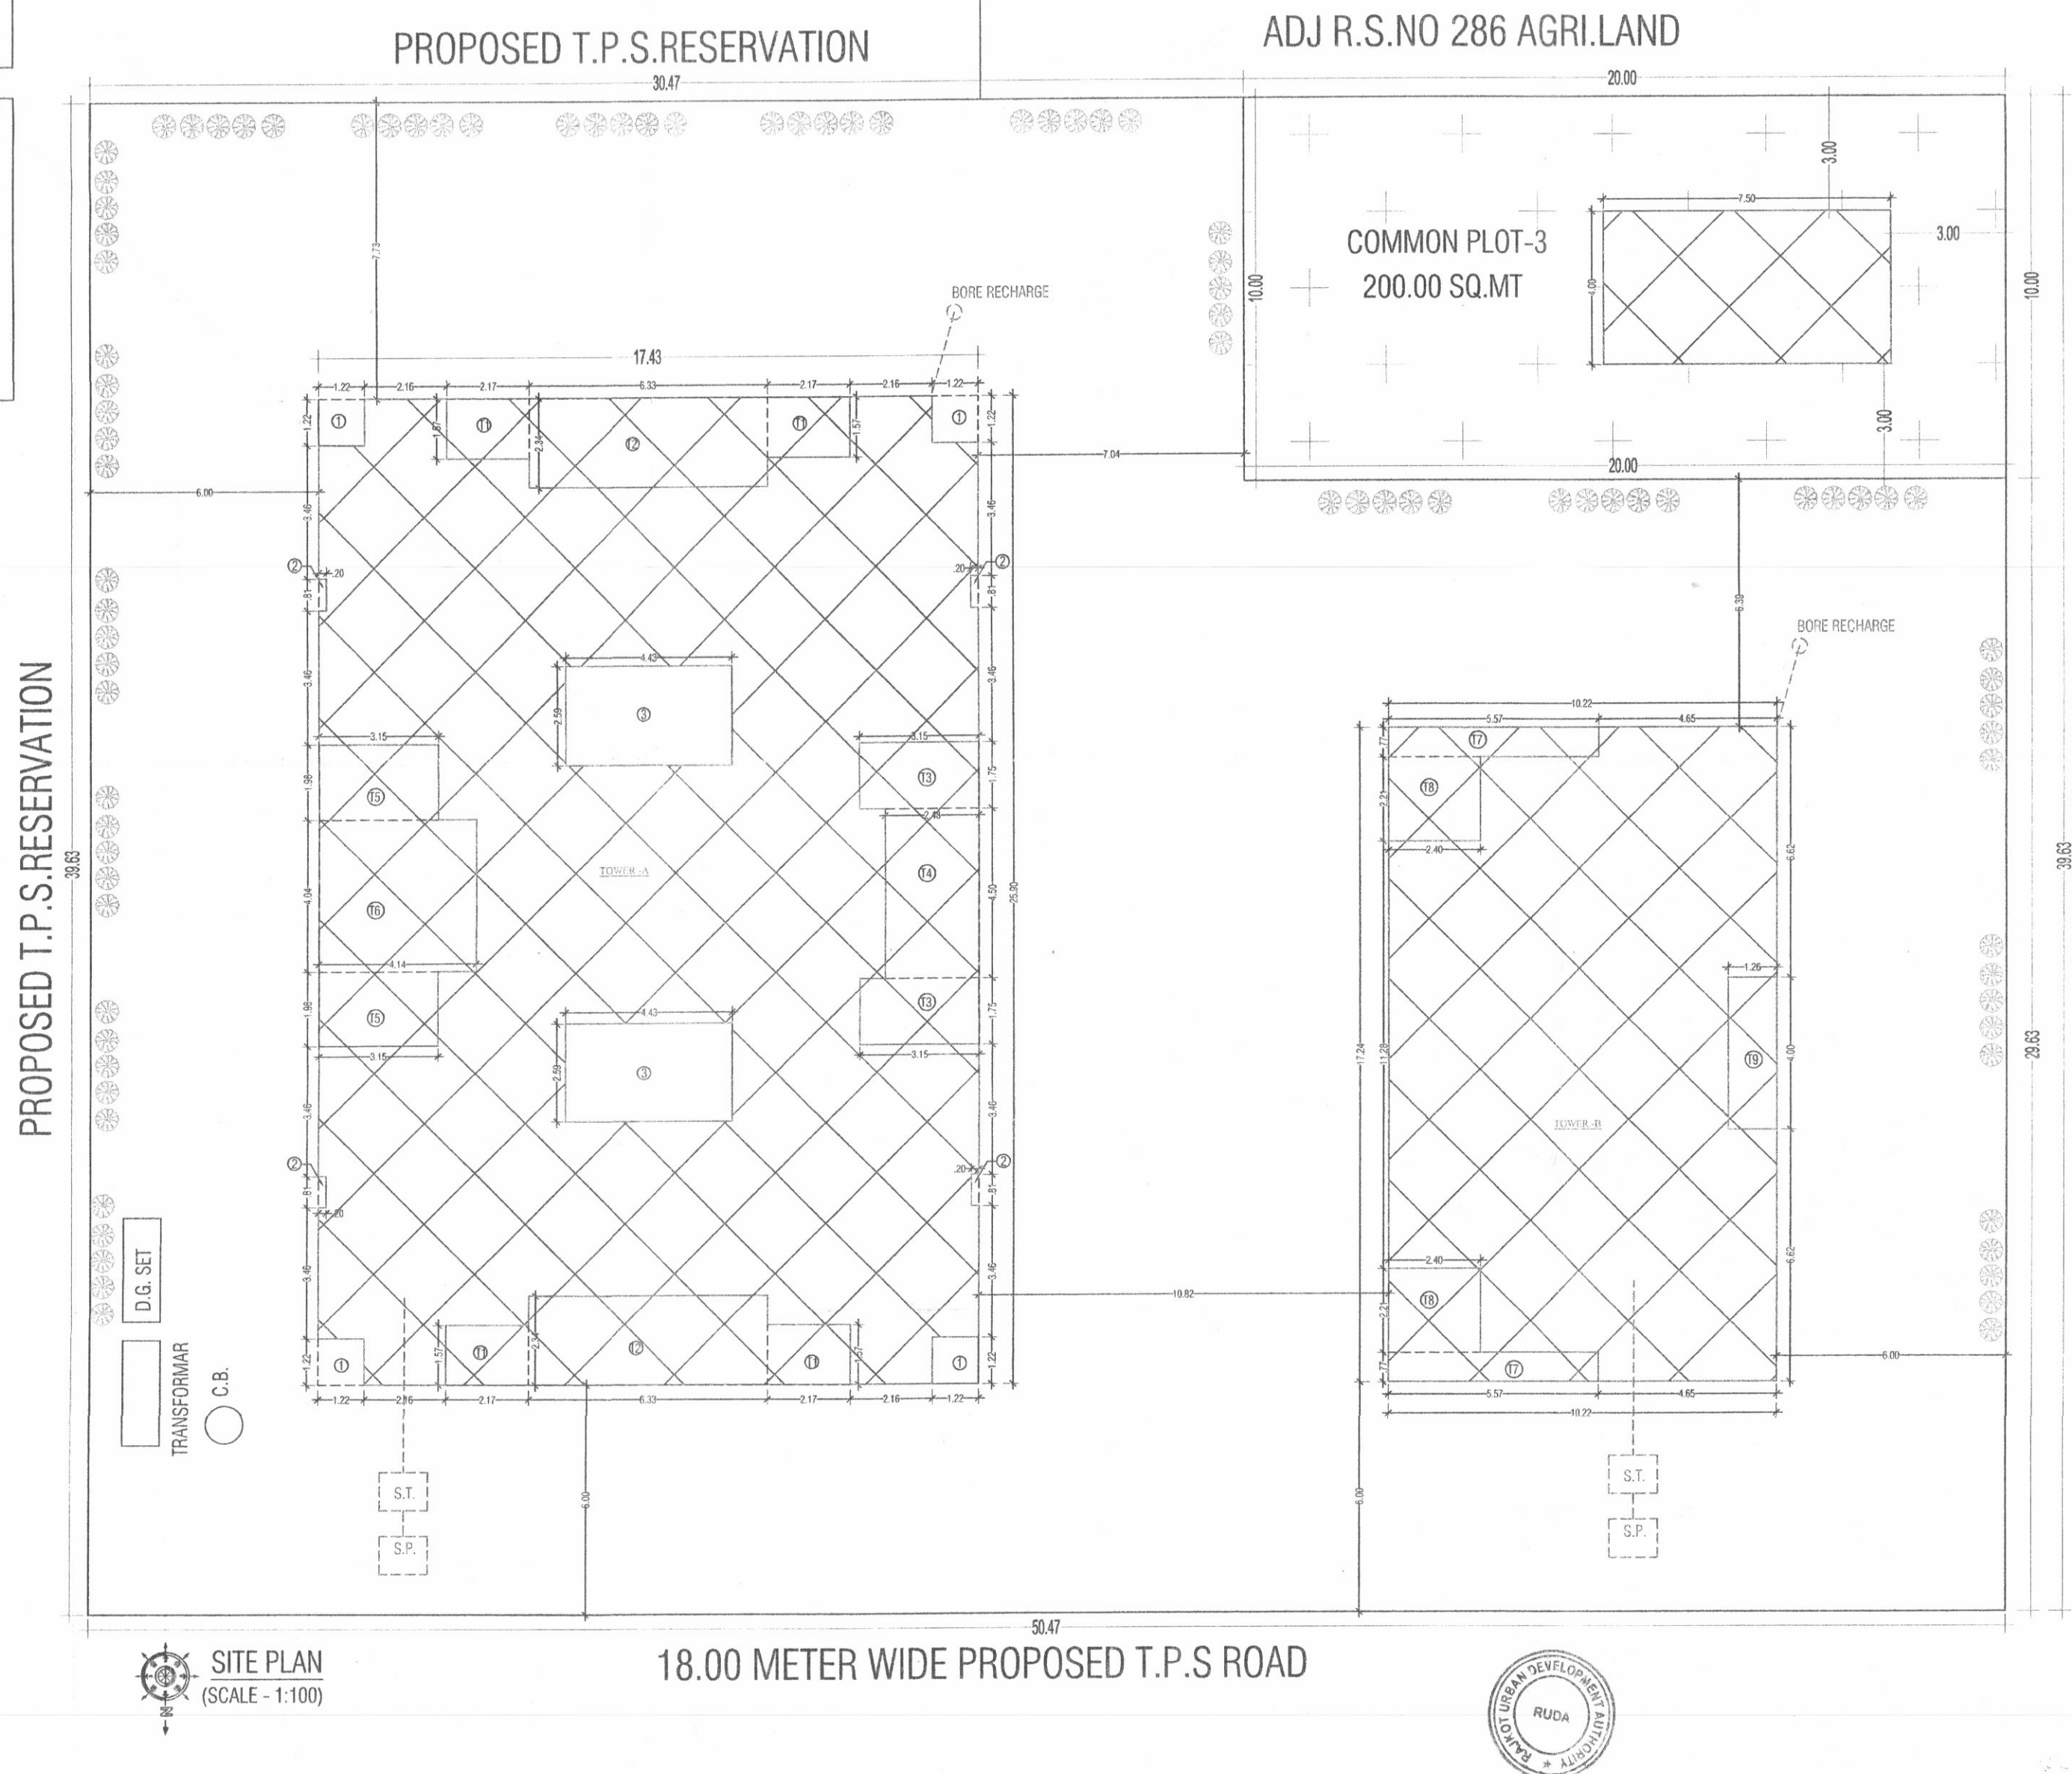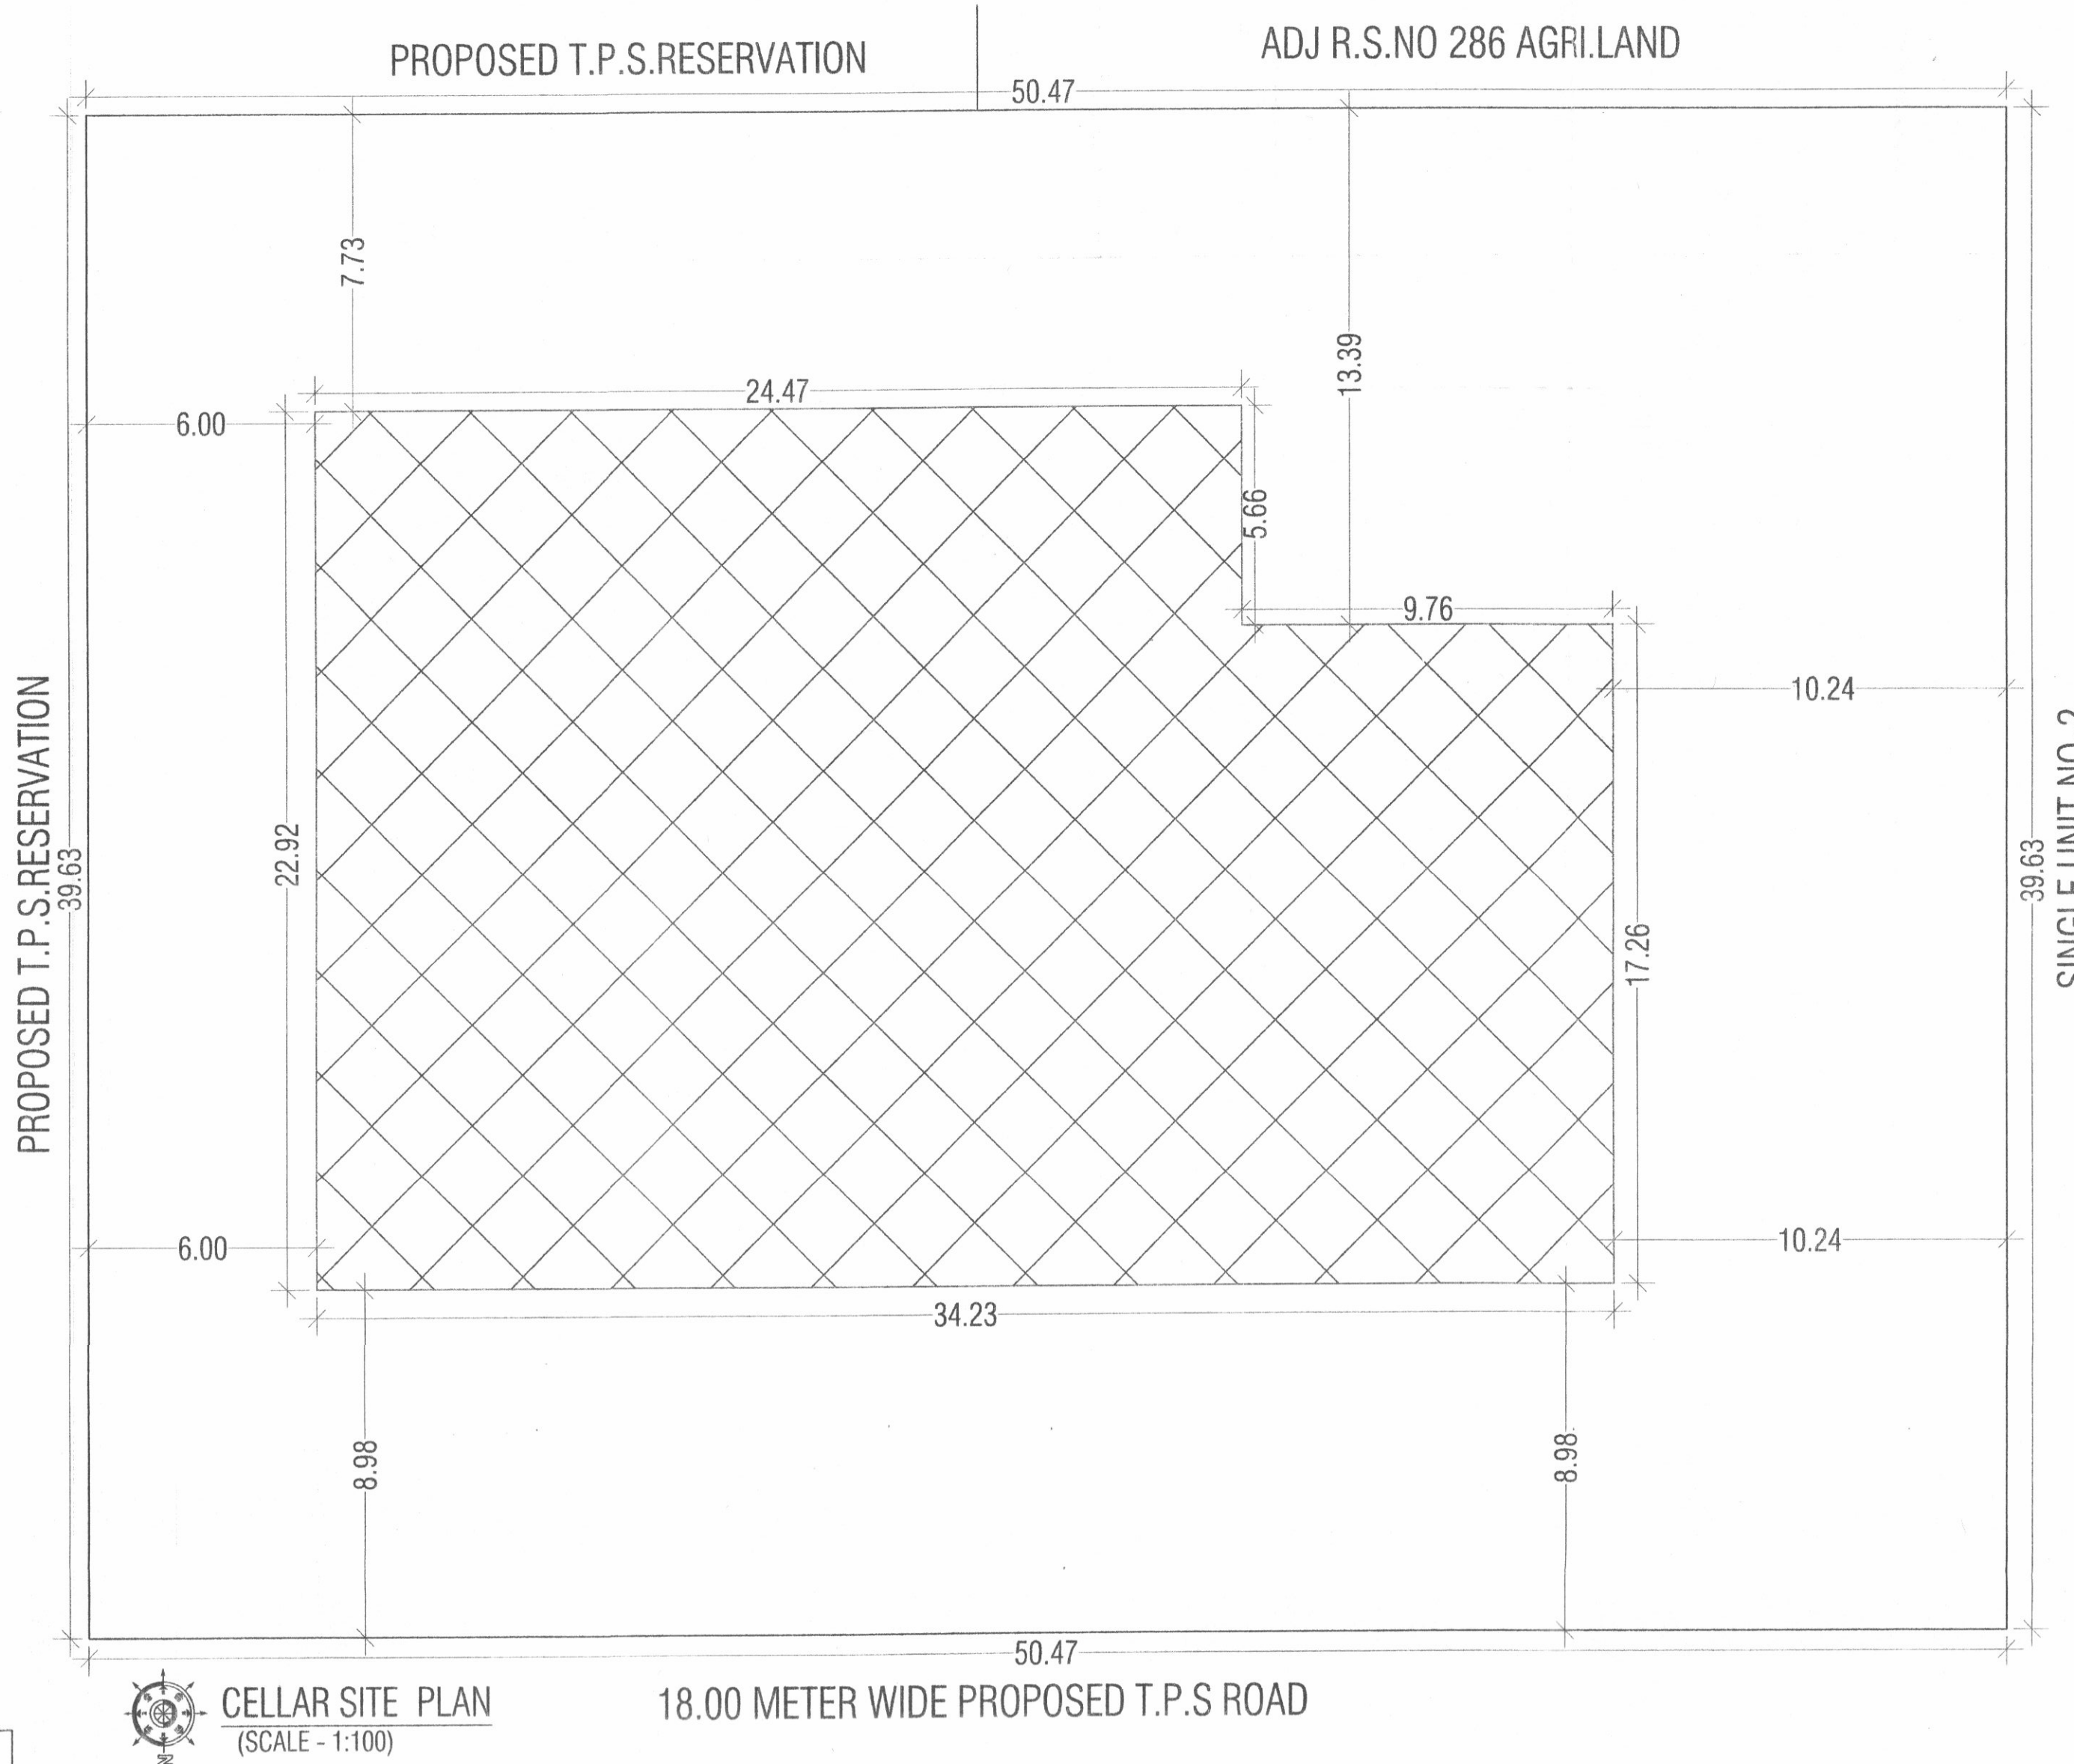

|   |   |   |
|---|---|---|
| NAME OF WORK   |   | 1/4   |
| PROP. RESIDENCIAL BUILDING PLAN DWELLING - 3   |   |   |
| OWNERS NAME   | PUSHTI ENTERPRISE PARTNERSHIP FIRM PARTNER<br>SHRI DINESHBHAI RANCHHODHBHAI KAPURIYA<br>SMT CHANDRIKABEN DINESHBHAI KAPURIYA<br>SHRI RASIKBHAI BHAGVANJIBHAI KAPURIYA<br>SMT KRISHNABEN RASIKBHAI KAPURIYA<br>SHRI PARMANANDBHAI PARSOTAMBHAI CHANGANI<br>SMT ANSUYABEN PARMANANDBHAI CHANGANI |   |
| TYPE OF PLAN   | FRAME STRUCTURE   |   |
| USED   | RESIDENTIAL / DWELLING - 3   |   |
| LOCATION   | AT VILLAGE - KANGASHRYALI, TALUKA - LODHRA, DISTRICT RAJOT   |   |
| PLOT NO.   | SINGLE UNIT - 3 + C.P. 3   | NEW SR. NO. 287 OLD SR. NO. 672 P 2   |
| T.P.S. NO.   | -   | O.P. NO. -   |
| P.P. NO.   | -   | TALUKA LODHRA   |
| AREA TABLE   |   | DIRECTION OF PLOT   |
| S. U. PLOT AREA = 1800.00 SQ.MT<br>COMMON PLOT AREA = 200.00 SQ.MT<br>TOTAL PLOT AREA = 2000.00 SQ.MT   |   |   |
| FLOOR   | USED<br>B.A.   | LESS IN<br>F.S.I.   |
| CELLAR   | 729.31   | 729.31   |
| GF   | 628.08   | 628.08   |
| 1st. F.   | 509.23   | 124.14   |
| 2nd. F.   | 479.23   | 94.14   |
| 3rd. F.   | 479.23   | 94.14   |
| 4th. F.   | 479.23   | 94.14   |
| 5th. F.   | 479.23   | 94.14   |
| 6th. F.   | 479.23   | 94.14   |
| 7th. F.   | 479.23   | 94.14   |
| 8th. F.   | 479.23   | 94.14   |
| 9th. F.   | 479.23   | 94.14   |
| 10th. F.   | 479.23   | 94.14   |
| 11th. F.   | 479.23   | 94.14   |
| 12th. F.   | 479.23   | 94.14   |
| 13th. F.   | 479.23   | 94.14   |
| 14th. F.   | 479.23   | 94.14   |
| STAIR   | 86.98   | 86.98   |
| TOTAL   | 8183.59   | 2792.33   |
| F. S. I. USED = $\frac{5391.26}{2000.00} = 2.69 < 2.70$   |   |   |
| #) AS PER F.S.I. 1.80 - 2000.00 X 1.80 = 3600.00 sq.mt<br>#) MORE THAN 1.80 F.S.I. = 5381.26 - 3600.00 = 1791.26 SQ.MT   |   |   |
| LEGEND   |   | DOOR & WIND. DETAIL   |
| PLOT BOUNDARY<br>PROP. WORK<br>DRAINAGE LINE   |   | DOOR MD 1.07x2.10<br>DOOR D 0.91x2.10<br>DOOR D1 0.76x2.10<br>WINDOW W 1.92x1.95<br>WINDOW W1 1.29x1.95<br>WINDOW W2 1.14x1.95<br>WINDOW W3 1.55x1.20<br>WINDOW W4 1.37x0.90<br>VENTI V 0.60x0.60 |
| STAIR DETAIL   |   |   |
| TOWER-A   | TOWER-B   | C.P.   |
| WIDTH = 2.02<br>TRADE = 0.25<br>RISER = 0.18   | WIDTH = 2.00<br>TRADE = 0.25<br>RISER = 0.18   | WIDTH = 1.50<br>TRADE = 0.25<br>RISER = 0.18   |
| OWNER   |   |   |
| PUSHTI ENTERPRISE<br>PARTNER<br>PUSHTI ENTERPRISE PARTNERSHIP FIRM PARTNER<br>SHRI DINESHBHAI RANCHHODHBHAI KAPURIYA<br>SMT CHANDRIKABEN DINESHBHAI KAPURIYA<br>SHRI RASIKBHAI BHAGVANJIBHAI KAPURIYA<br>SMT KRISHNABEN RASIKBHAI KAPURIYA<br>SHRI PARMANANDBHAI PARSOTAMBHAI CHANGANI<br>SMT ANSUYABEN PARMANANDBHAI CHANGANI |   |   |
| CONSULTING ENGINEER   |   |   |
| DIPAK NATHVANI<br>PANCHNATH MAIN ROAD RAJOT<br>M-36242 11249<br>R.N.C. LIC NO. - E-75<br>RUDA LIC NO. - E-165   |   |   |
| STRU. ENGINEER   |   |   |
| VARUN SUCHAK<br>B.T. CHAUHAN, M.E. CIVIL<br>STRUCTURAL CONSULTANT<br>605, SHRI GURUPRA TOWER<br>NORTH MAIN CHOWK, RAJOT<br>R.N.C. LIC NO. - SE-161<br>RUDA LIC NO. - ST-95   |   |   |
| AUTHORITY   |   |   |
| Development permission is granted in condition that shall be the responsibility of the applicant & his Architect/Engineer/Planner to follow the relevant L.S. regulations in accordance with the approved safety of the buildings & its structural designs are as per condition.                                               |   |   |
| APPROVED AS AMENDED IN AND SUBJECT TO CONDITIONS MENTIONED IN THIS OFFICE LETTER BY RAJOT TOWN PLANNING AUTHORITY. 5/2/2019   |   |   |
| JUNIOR TOWN PLANNER<br>RAJOT TOWN PLANNING AUTHORITY<br>RAJOT   |   |   |

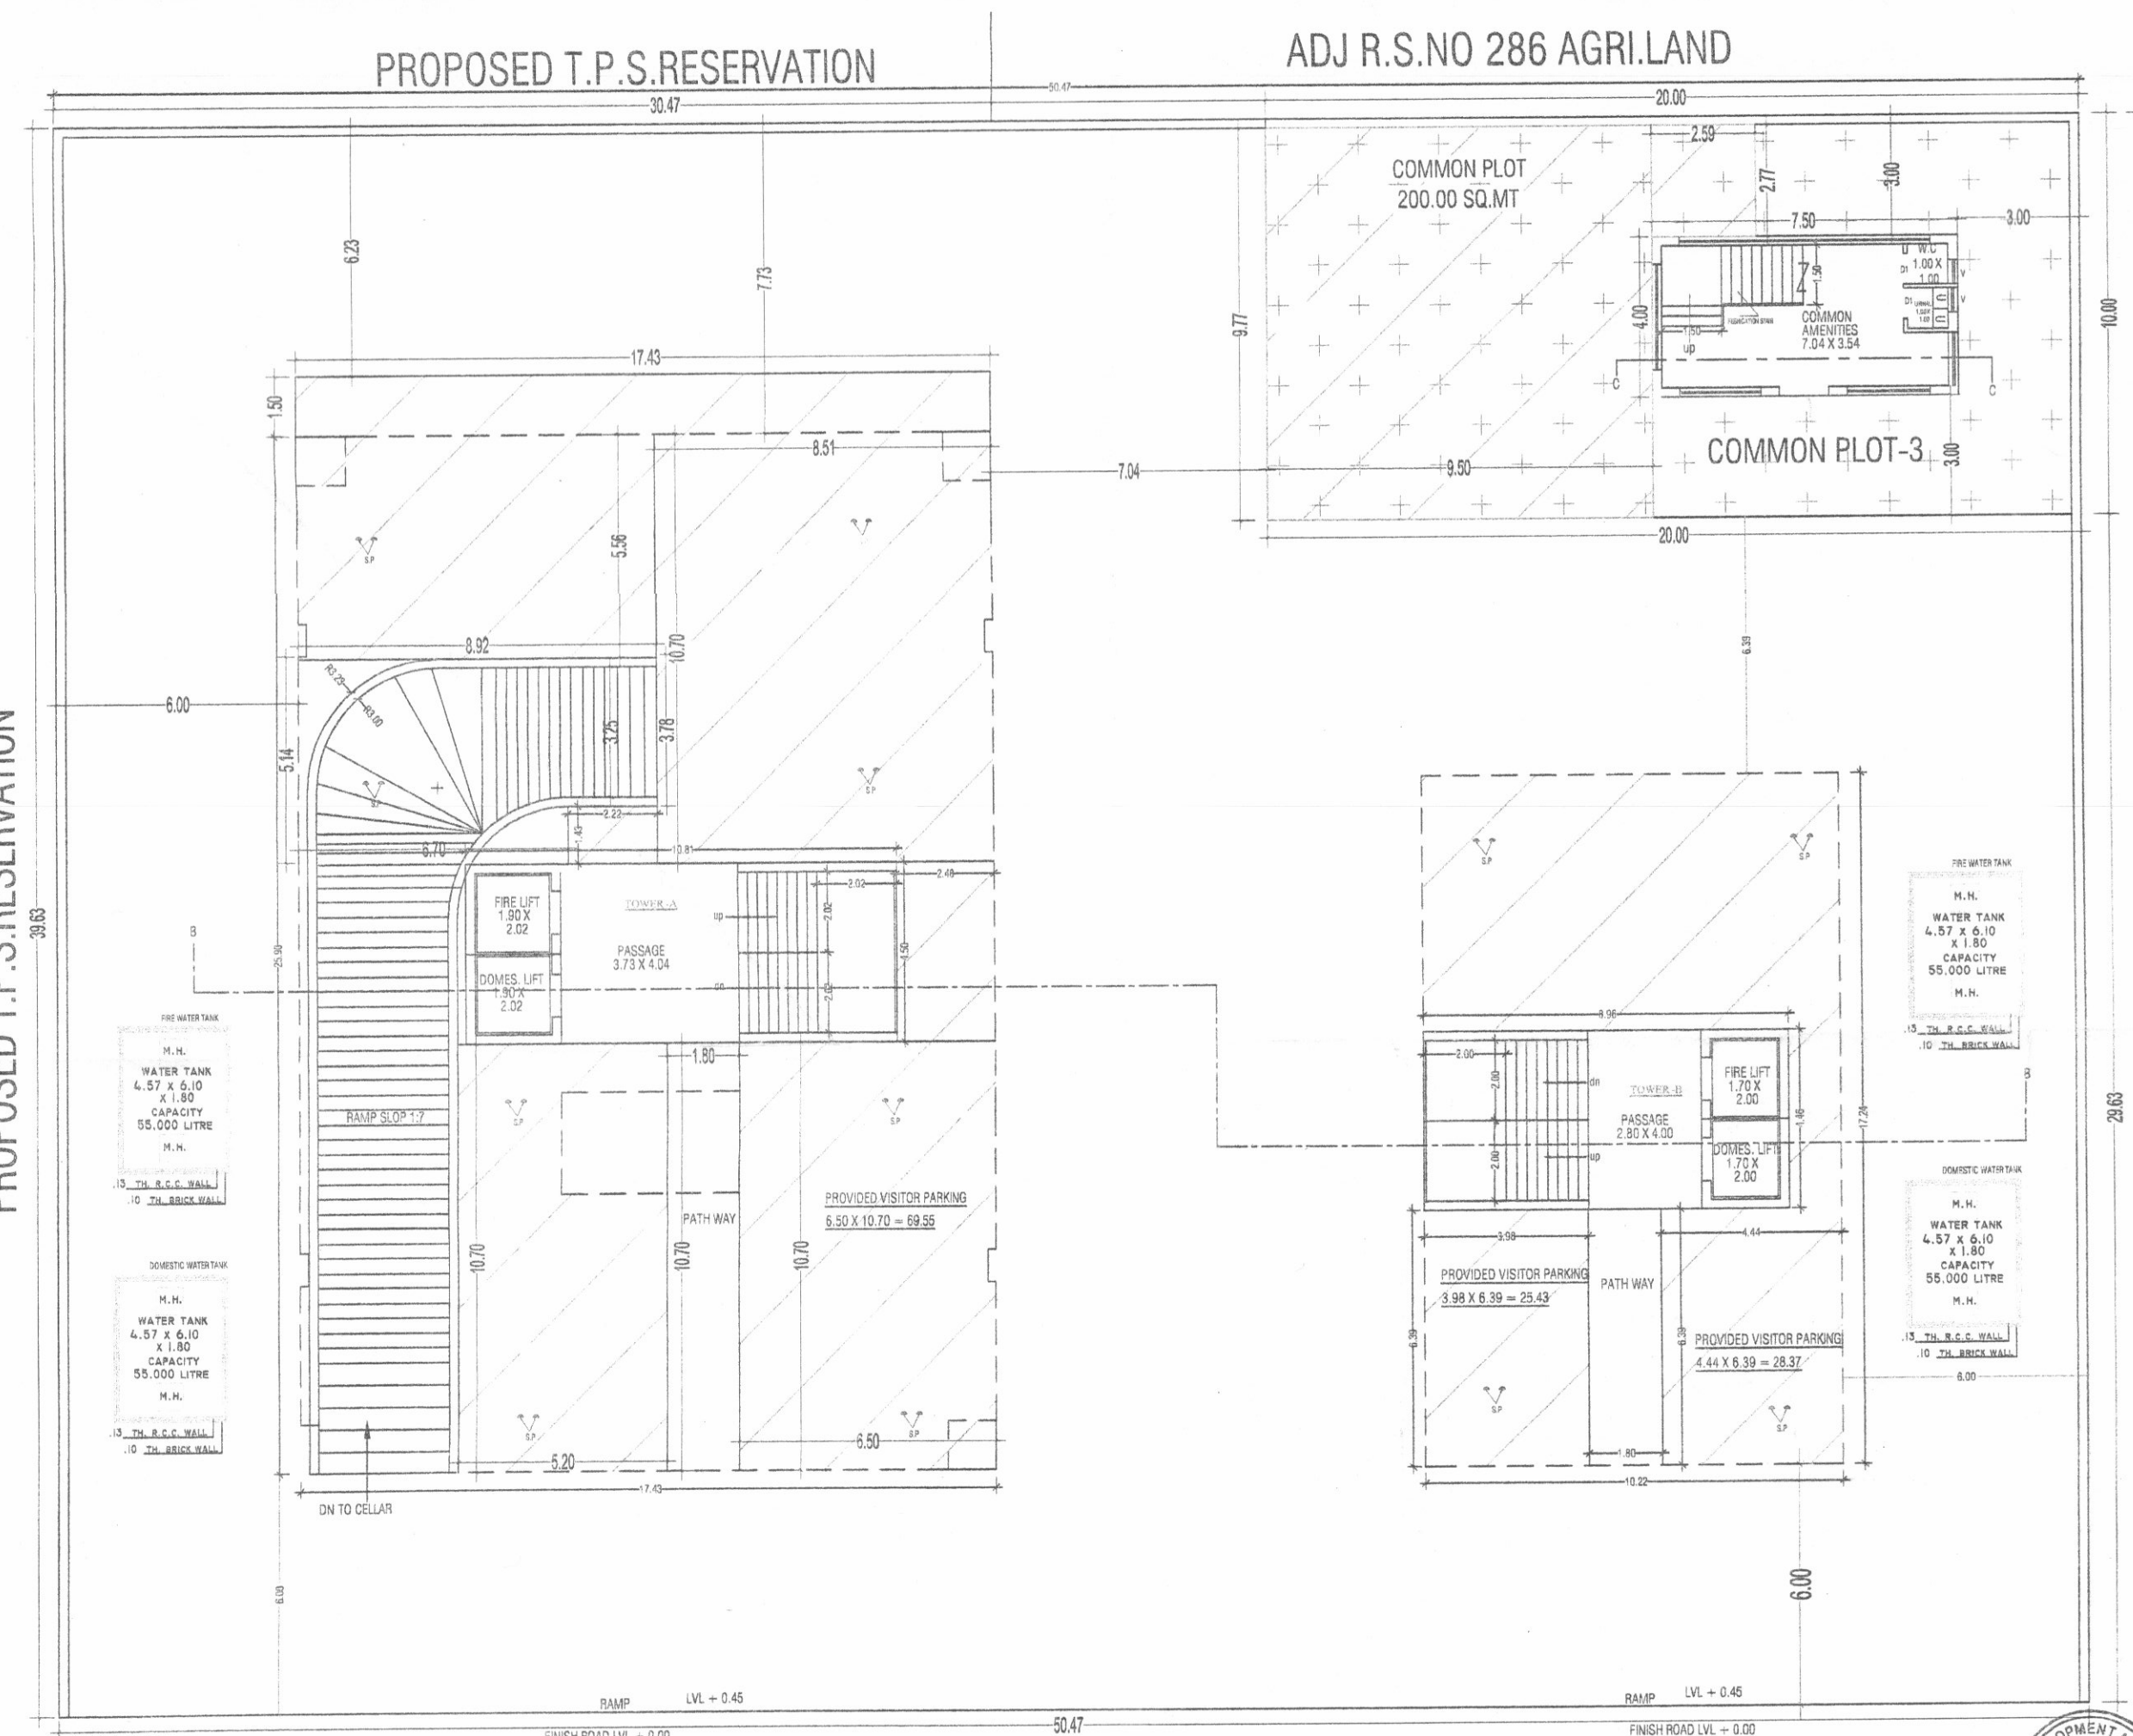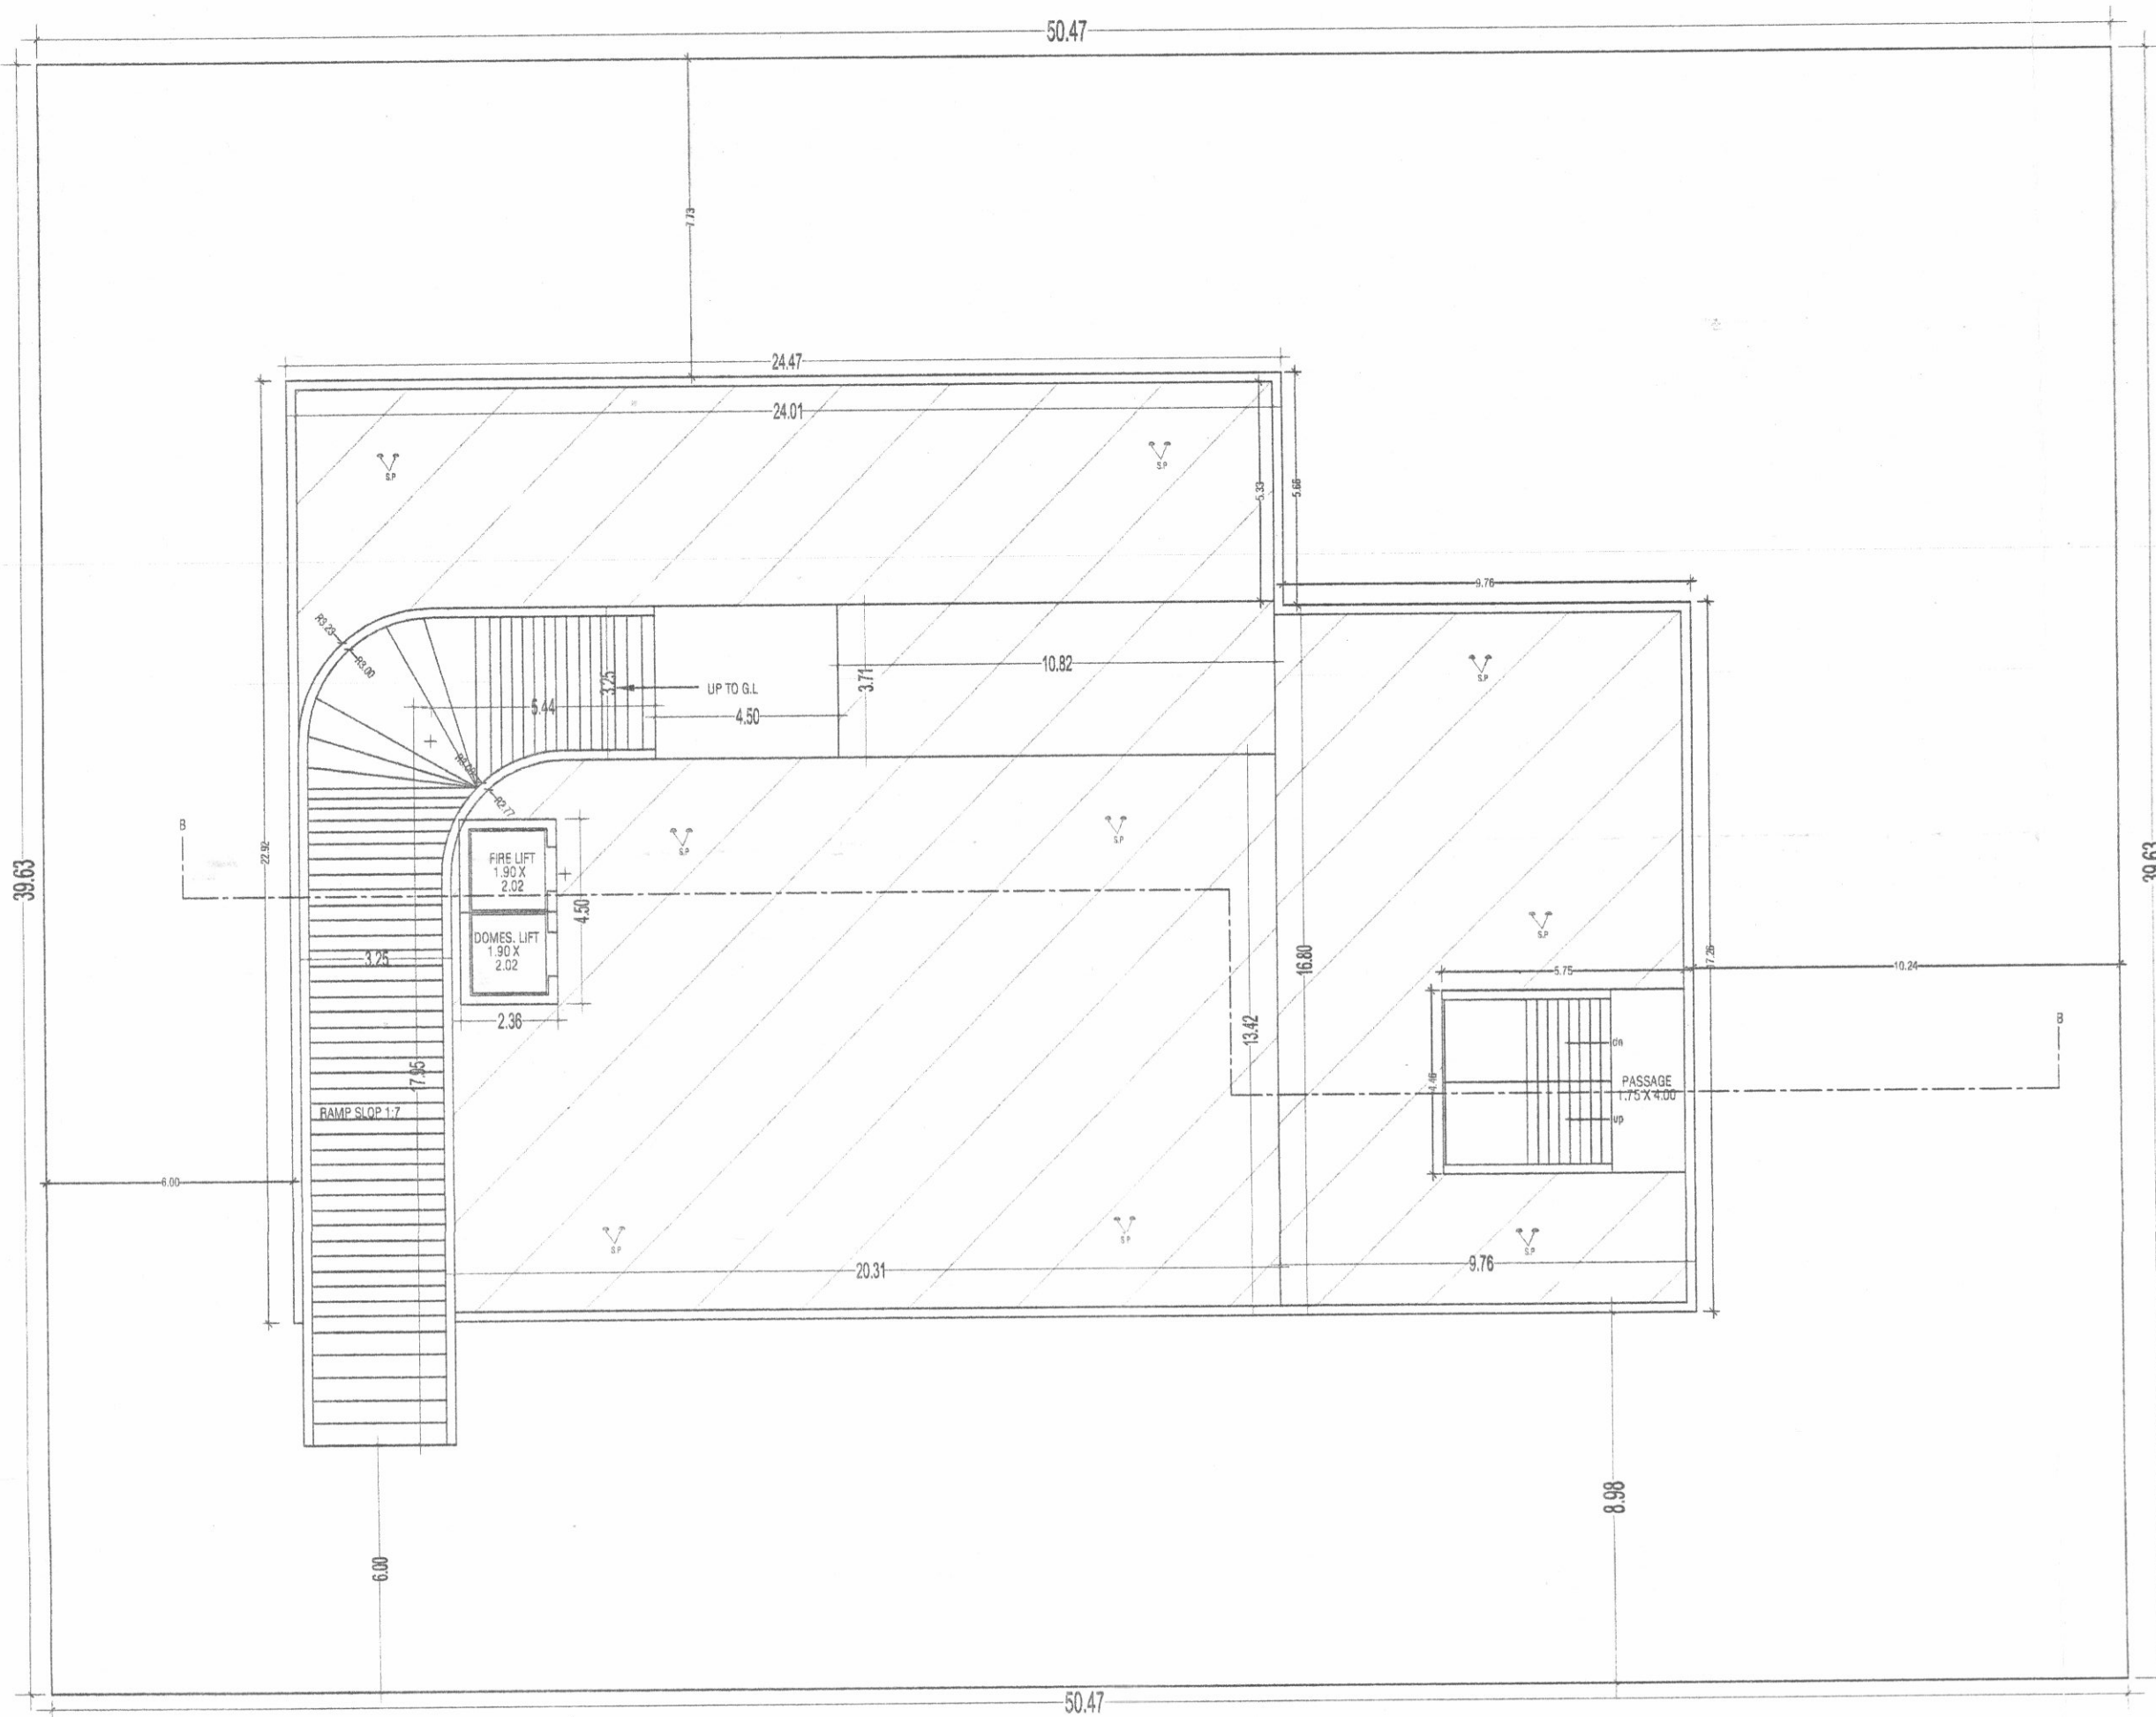

|              |     |
|--------------|-----|
| NAME OF WORK | 2/4 |
|--------------|-----|

|                                             |
|---------------------------------------------|
| NAME OF WORK                                |
| PROP. RESIDENCIAL BUILDING PLAN DWELLING -3 |

|                |   |
|----------------|---|
| OWNERS<br>NAME | PUSHTI ENTERPRISE PARTNERSHIP FIRM PARTNER<br>SHRI DINESHBHAI RANCHHODDBHAI KAPURIYA<br>SMT CHANDRIKABEN DINESHBHAI KAPURIYA<br>SHRI RASIKBHAI BHAGVANJIBHAI KAPURIYA<br>SMT KRISHNABEN RASIKBHAI KAPURIYA<br>SHRI PARMANANDBHAI PARSOTAMBHAI CHANGANANI<br>SMT ANSUYABEN PARMANANDBHAI CHANGANANI |
|----------------|---|

|              |                 |
|--------------|-----------------|
| TYPE OF PLAN | FRAME STRUCTURE |
|--------------|-----------------|

|      |                           |
|------|---------------------------|
| USED | RESIDENTIAL / DWELLING -3 |
|------|---------------------------|

|          |                                                              |            |     |            |          |
|----------|--------------------------------------------------------------|------------|-----|------------|----------|
| LOCATION | AT VILLAGE - KANGASHIYALI, TALUKA - LODHIKA, DISTRICT RAJKOT |            |     |            |          |
| PLOT NO. | CHAKREHAT 2 - 282                                            | NEW SR NO. | 287 | OLD SR NO. | 67/2 P 2 |

|            |                     |            |     |            |         |
|------------|---------------------|------------|-----|------------|---------|
| FLYING NO. | SINGLE SW-3 & C.P-3 | NEW SH.NO. | 287 | OLD SH.NO. | 0774716 |
| T.P.S. NO. | -                   | O.P. NO.   | -   |            |         |

|         |   |        |        |
|---------|---|--------|--------|
| F.P.NO. | - | TALUKA | LODHKA |
|---------|---|--------|--------|

|       |  |
|-------|--|
| OWNER |  |
|-------|--|

PUSTI ENTERPRISE

*Role played*  
**PARTNER**  
 RUSHTI ENTERPRISE PARTNERSHIP FIRM PARTNER  
 SHRI DINESHBAI RANCHODBHAI KAPURIYA  
 SMT CHANDRIKABEN DINESHBAI KAPURIYA  
 SHRI RASIKBAI BHAGVANJIHAI KAPURIYA  
 SMT KRISHNABEN RASIKBAI KAPURIYA  
 SHRI PARMANANDBHAI PARSOTAMBAHI CHANGAN  
 SMT ANSUYABEN PARMANANDBHAI CHANGAN

CONSULTING ENGINEER

[illegible]

*Singh*

DIPAK NATHVANI  
PANCHNATH MAIN ROAD, RAJKOT  
M:-98242 11249  
R.M.C LIC NO:- E-76  
RUDA LIC NO:-E-165

STRU. ENGINEER



---

*VSUCHK*  
**VARUN SUCHAK**  
B.TECH(CIVIL), M.E (STR)  
STRUCTURAL CONSULTANT,  
602, SHIV GRUPOUR TOWER,  
MOTI TANKI CHOWK, RAJNIGT  
R.M.C LIC NO - SE 181  
R.M.C LIC NO - SE 181

|           |  |
|-----------|--|
| AUTHORITY |  |
|-----------|--|

|  |  |
|--|--|
|  |  |
|--|--|

| TOWER -A |              |         |         |             |            |
|----------|--------------|---------|---------|-------------|------------|
| SR.NO    | TYPE OF USED | FLOOR   | FLAT NO | CARPET AREA | WASH AREA  |
| 1        | PARKING      | G.L     |         |             |            |
| 2        | RESL.        | 1ST F.  | 101     | 58.03 SQ.MT | 1.86 SQ.MT |
|          |              |         | 102     | 58.03 SQ.MT | 1.86 SQ.MT |
|          |              |         | 103     | 58.03 SQ.MT | 1.86 SQ.MT |
|          |              |         | 104     | 58.03 SQ.MT | 1.86 SQ.MT |
| 3        | RESL.        | 2ND F.  | 201     | 58.03 SQ.MT | 1.86 SQ.MT |
|          |              |         | 202     | 58.03 SQ.MT | 1.86 SQ.MT |
|          |              |         | 203     | 58.03 SQ.MT | 1.86 SQ.MT |
|          |              |         | 204     | 58.03 SQ.MT | 1.86 SQ.MT |
| 4        | RESL.        | 3RD F.  | 301     | 58.03 SQ.MT | 1.86 SQ.MT |
|          |              |         | 302     | 58.03 SQ.MT | 1.86 SQ.MT |
|          |              |         | 303     | 58.03 SQ.MT | 1.86 SQ.MT |
|          |              |         | 304     | 58.03 SQ.MT | 1.86 SQ.MT |
| 5        | RESL.        | 4TH F.  | 401     | 58.03 SQ.MT | 1.86 SQ.MT |
|          |              |         | 402     | 58.03 SQ.MT | 1.86 SQ.MT |
|          |              |         | 403     | 58.03 SQ.MT | 1.86 SQ.MT |
|          |              |         | 404     | 58.03 SQ.MT | 1.86 SQ.MT |
| 6        | RESL.        | 5TH F.  | 501     | 58.03 SQ.MT | 1.86 SQ.MT |
|          |              |         | 502     | 58.03 SQ.MT | 1.86 SQ.MT |
|          |              |         | 503     | 58.03 SQ.MT | 1.86 SQ.MT |
|          |              |         | 504     | 58.03 SQ.MT | 1.86 SQ.MT |
| 7        | RESL.        | 6TH F.  | 601     | 58.03 SQ.MT | 1.86 SQ.MT |
|          |              |         | 602     | 58.03 SQ.MT | 1.86 SQ.MT |
|          |              |         | 603     | 58.03 SQ.MT | 1.86 SQ.MT |
|          |              |         | 604     | 58.03 SQ.MT | 1.86 SQ.MT |
| 8        | RESL.        | 7TH F.  | 701     | 58.03 SQ.MT | 1.86 SQ.MT |
|          |              |         | 702     | 58.03 SQ.MT | 1.86 SQ.MT |
|          |              |         | 703     | 58.03 SQ.MT | 1.86 SQ.MT |
|          |              |         | 704     | 58.03 SQ.MT | 1.86 SQ.MT |
| 9        | RESL.        | 8TH F.  | 801     | 58.03 SQ.MT | 1.86 SQ.MT |
|          |              |         | 802     | 58.03 SQ.MT | 1.86 SQ.MT |
|          |              |         | 803     | 58.03 SQ.MT | 1.86 SQ.MT |
|          |              |         | 804     | 58.03 SQ.MT | 1.86 SQ.MT |
| 10       | RESL.        | 9TH F.  | 901     | 58.03 SQ.MT | 1.86 SQ.MT |
|          |              |         | 902     | 58.03 SQ.MT | 1.86 SQ.MT |
|          |              |         | 903     | 58.03 SQ.MT | 1.86 SQ.MT |
|          |              |         | 904     | 58.03 SQ.MT | 1.86 SQ.MT |
| 11       | RESL.        | 10TH F. | 1001    | 58.03 SQ.MT | 1.86 SQ.MT |
|          |              |         | 1002    | 58.03 SQ.MT | 1.86 SQ.MT |
|          |              |         | 1003    | 58.03 SQ.MT | 1.86 SQ.MT |
|          |              |         | 1004    | 58.03 SQ.MT | 1.86 SQ.MT |
| 12       | RESL.        | 11TH F. | 1101    | 58.03 SQ.MT | 1.86 SQ.MT |
|          |              |         | 1102    | 58.03 SQ.MT | 1.86 SQ.MT |
|          |              |         | 1103    | 58.03 SQ.MT | 1.86 SQ.MT |
|          |              |         | 1104    | 58.03 SQ.MT | 1.86 SQ.MT |
| 13       | RESL.        | 12TH F. | 1201    | 58.03 SQ.MT | 1.86 SQ.MT |
|          |              |         | 1202    | 58.03 SQ.MT | 1.86 SQ.MT |
|          |              |         | 1203    | 58.03 SQ.MT | 1.86 SQ.MT |
|          |              |         | 1204    | 58.03 SQ.MT | 1.86 SQ.MT |
| 14       | RESL.        | 13TH F. | 1301    | 58.03 SQ.MT | 1.86 SQ.MT |
|          |              |         | 1302    | 58.03 SQ.MT | 1.86 SQ.MT |
|          |              |         | 1303    | 58.03 SQ.MT | 1.86 SQ.MT |
|          |              |         | 1304    | 58.03 SQ.MT | 1.86 SQ.MT |
| 15       | RESL.        | 14TH F. | 1401    | 58.03 SQ.MT | 1.86 SQ.MT |
|          |              |         | 1402    | 58.03 SQ.MT | 1.86 SQ.MT |
|          |              |         | 1403    | 58.03 SQ.MT | 1.86 SQ.MT |
|          |              |         | 1404    | 58.03 SQ.MT | 1.86 SQ.MT |

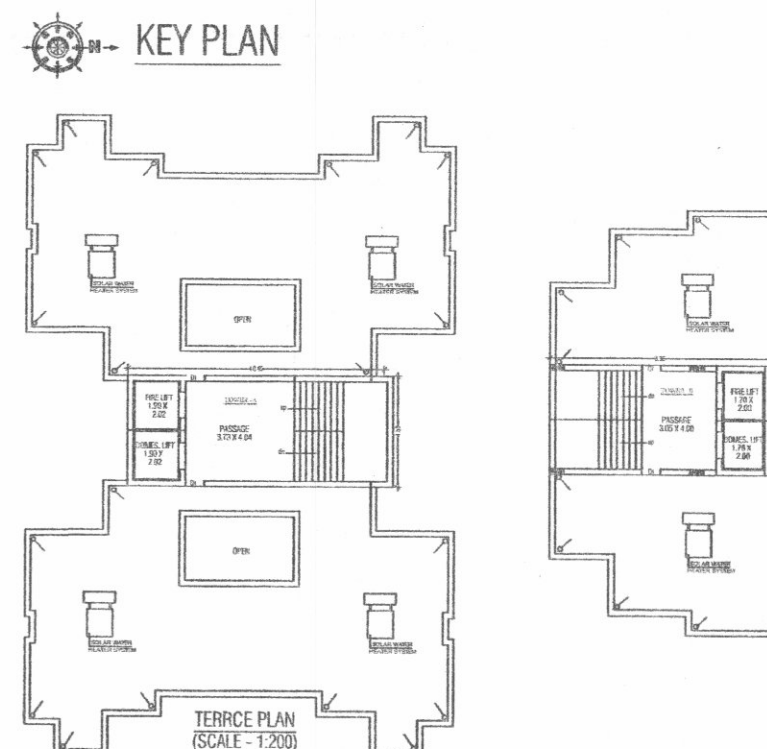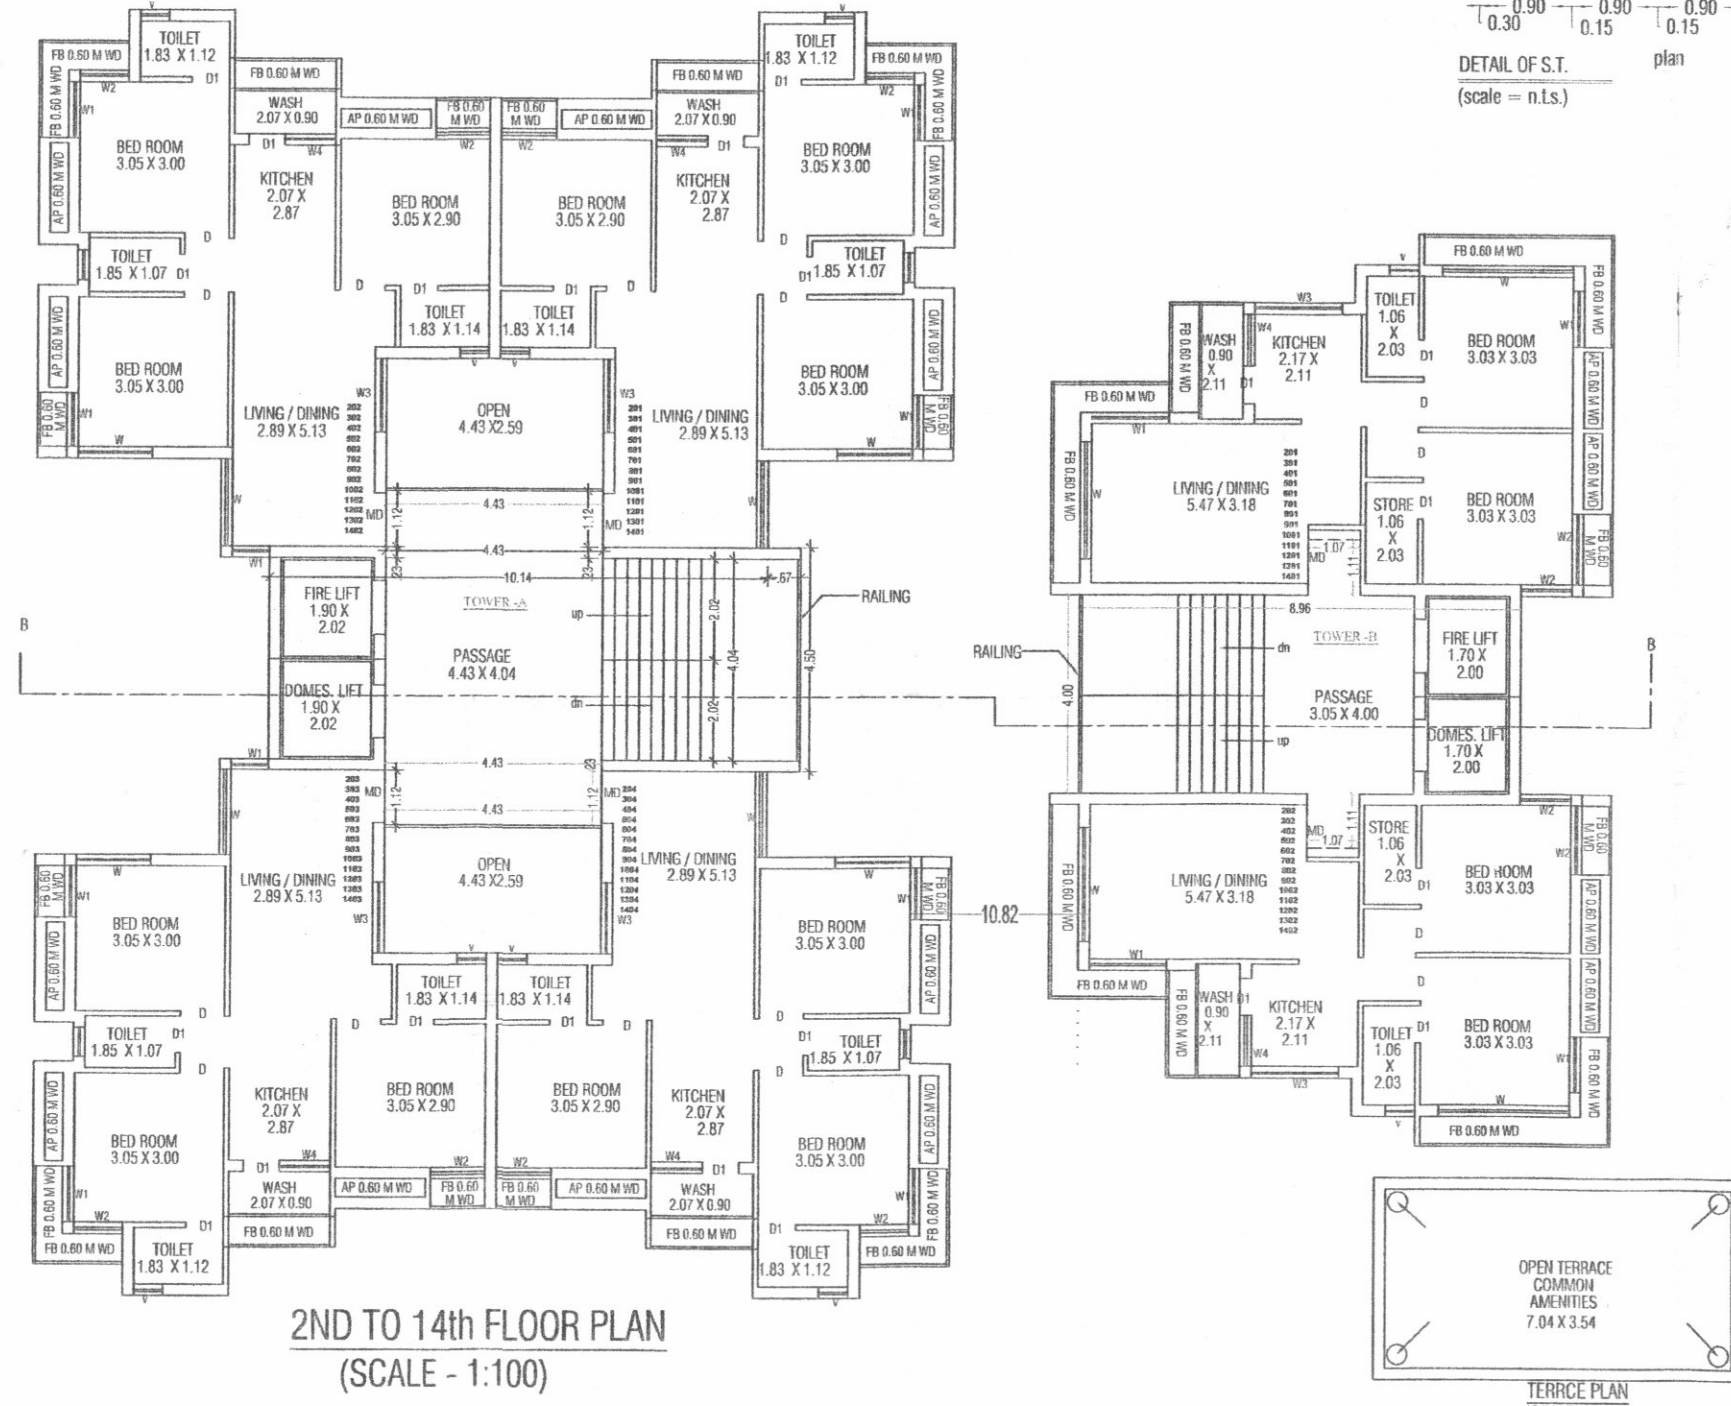

| TOWER -B |              |         |         |             |            |
|----------|--------------|---------|---------|-------------|------------|
| SR.NO    | TYPE OF USED | FLOOR   | FLAT NO | CARPET AREA | WASH AREA  |
| 1        | PARKING      | G.L     | ---     | ---         | ---        |
| 2        | RESL         | 1ST F.  | 101     | 47.35 SQ.MT | 2.11 SQ.MT |
|          |              |         | 102     | 47.35 SQ.MT | 2.11 SQ.MT |
| 3        | RESL         | 2ND F.  | 201     | 47.35 SQ.MT | 2.11 SQ.MT |
|          |              |         | 202     | 47.35 SQ.MT | 2.11 SQ.MT |
| 4        | RESL         | 3RD F.  | 301     | 47.35 SQ.MT | 2.11 SQ.MT |
|          |              |         | 302     | 47.35 SQ.MT | 2.11 SQ.MT |
| 5        | RESL         | 4TH F.  | 401     | 47.35 SQ.MT | 2.11 SQ.MT |
|          |              |         | 402     | 47.35 SQ.MT | 2.11 SQ.MT |
| 6        | RESL         | 5TH F.  | 501     | 47.35 SQ.MT | 2.11 SQ.MT |
|          |              |         | 502     | 47.35 SQ.MT | 2.11 SQ.MT |
| 7        | RESL         | 6TH F.  | 601     | 47.35 SQ.MT | 2.11 SQ.MT |
|          |              |         | 602     | 47.35 SQ.MT | 2.11 SQ.MT |
| 8        | RESL         | 7TH F.  | 701     | 47.35 SQ.MT | 2.11 SQ.MT |
|          |              |         | 702     | 47.35 SQ.MT | 2.11 SQ.MT |
| 9        | RESL         | 8TH F.  | 801     | 47.35 SQ.MT | 2.11 SQ.MT |
|          |              |         | 802     | 47.35 SQ.MT | 2.11 SQ.MT |
| 10       | RESL         | 9TH F.  | 901     | 47.35 SQ.MT | 2.11 SQ.MT |
|          |              |         | 902     | 47.35 SQ.MT | 2.11 SQ.MT |
| 11       | RESL         | 10TH F. | 1001    | 47.35 SQ.MT | 2.11 SQ.MT |
|          |              |         | 1002    | 47.35 SQ.MT | 2.11 SQ.MT |
| 12       | RESL         | 11TH F. | 1101    | 47.35 SQ.MT | 2.11 SQ.MT |
|          |              |         | 1102    | 47.35 SQ.MT | 2.11 SQ.MT |
| 13       | RESL         | 12TH F. | 1201    | 47.35 SQ.MT | 2.11 SQ.MT |
|          |              |         | 1202    | 47.35 SQ.MT | 2.11 SQ.MT |
| 14       | RESL         | 13TH F. | 1301    | 47.35 SQ.MT | 2.11 SQ.MT |
|          |              |         | 1302    | 47.35 SQ.MT | 2.11 SQ.MT |
| 15       | RESL         | 14TH F. | 1401    | 47.35 SQ.MT | 2.11 SQ.MT |
|          |              |         | 1402    | 47.35 SQ.MT | 2.11 SQ.MT |




|   |   |           |        |                                                            |
|---|---|-----------|--------|------------------------------------------------------------|
| <h1 style="margin: 0;">NAME OF WORK</h1>   |   |           |        | <div style="font-size: 24px; font-weight: bold;">3/4</div> |
| <h2 style="margin: 0;">PROJ. RESIDENTIAL BUILDING PLAN DWELLING -3</h2>   |   |           |        |                                                            |
| OWNERS NAME   | PUSHTI ENTERPRISE PARTNERSHIP FIRM PARTNER<br>SHRI DINESHBHAI RANCHHODBHAI KAPURIYA<br>SMT CHANDRIKABEN DINESHBHAI KAPURIYA<br>SHRI RASIKBHAI BHAGVANJIBHAI KAPURIYA<br>SMT KRISHNABEN RASIKBHAI KAPURIYA<br>SHRI PARMANANDBHAI PARSOATAMBAHAI CHANGANVI<br>SMT ANSUYABEN PARMANANDBHAI CHANGANVI |           |        |                                                            |
| TYPE OF PLAN   | FRAME STRUCTURE   |           |        |                                                            |
| USED   | RESIDENTIAL / DWELLING -3   |           |        |                                                            |
| LOCATION   | AT VILLAGE - KANGASHAVALI, TALUKA - LODHIKA, DISTRICT RAJOURT   |           |        |                                                            |
| PLOT NO.   | SINGLE UNIT-3 + CP-3   | NEW SR.NO | 287    | OLD SR.NO. 672 P 2                                         |
| T.P.S. NO.   | -   | O.P. NO.  | -      | -                                                          |
| F.P.NO.   | -   | TALUKA    | LODHKA |                                                            |
| <h3 style="margin: 0;">OWNER</h3>   |   |           |        |                                                            |
| <div style="display: flex; justify-content: space-between; align-items: center;"> <div style="width: 30%;"> <p style="margin: 0;">PUSHTI ENTERPRISE</p> <p style="margin: 0; font-weight: bold;">PARTNER</p> </div> <div style="width: 70%;"> <p style="margin: 0;">PUSHTI ENTERPRISE PARTNERSHIP FIRM PARTNER</p> <p style="margin: 0;">SHRI DINESHBHAI RANCHHODBHAI KAPURIYA</p> <p style="margin: 0;">SMT CHANDRIKABEN DINESHBHAI KAPURIYA</p> <p style="margin: 0;">SHRI RASIKBHAI BHAGVANJIBHAI KAPURIYA</p> <p style="margin: 0;">SMT KRISHNABEN RASIKBHAI KAPURIYA</p> <p style="margin: 0;">SHRI PARMANANDBHAI PARSOATAMBAHAI CHANGANVI</p> <p style="margin: 0;">SMT ANSUYABEN PARMANANDBHAI CHANGANVI</p> </div> </div> |   |           |        |                                                            |
| <h3 style="margin: 0;">ENGINEER</h3>   |   |           |        |                                                            |
| <div style="display: flex; justify-content: center; align-items: center;"> <div style="margin-left: 20px;"> <p style="margin: 0; font-weight: bold;">DIPAK NATHVANI</p> <p style="margin: 0;">PANCHNATH MAIN ROAD, RAJOURT</p> <p style="margin: 0;">M- 98242 11249</p> <p style="margin: 0;">R.M.C LIC NO- E-76</p> <p style="margin: 0;">RUODA LIC NO-E-165</p> </div> </div>   |   |           |        |                                                            |
| <h3 style="margin: 0;">STRU. ENGINEER</h3>   |   |           |        |                                                            |
| <div style="display: flex; justify-content: center; align-items: center;"> <div style="margin-left: 20px;"> <p style="margin: 0; font-weight: bold;">VARUN SUCHAK</p> <p style="margin: 0;">B.TECH(CIVIL), M.E (STR)</p> <p style="margin: 0;">STRUCTURAL CONSULTANT</p> <p style="margin: 0;">SUB. SHRI CHHATRAPATI TOWER</p> <p style="margin: 0;">MOB TANGI CHOWK, RAJOURT</p> <p style="margin: 0;">R.M.C LIC NO- SE-161</p> <p style="margin: 0;">RUODA LIC NO- ST-95</p> </div> </div>   |   |           |        |                                                            |

Development permission is granted on condition that it shall be the responsibility of the applicant & his Architect/Engineer/Structural Designer to follow the relevant I. S. specification in structural design to ensure safety of the buildings & as such structural details are not verified.


[illegible]

25/6/81  
JUNIOR TOWN PLANNER  
RAJKOT URBAN DEVELOPMENT AUTHORITY  
RAJKOT

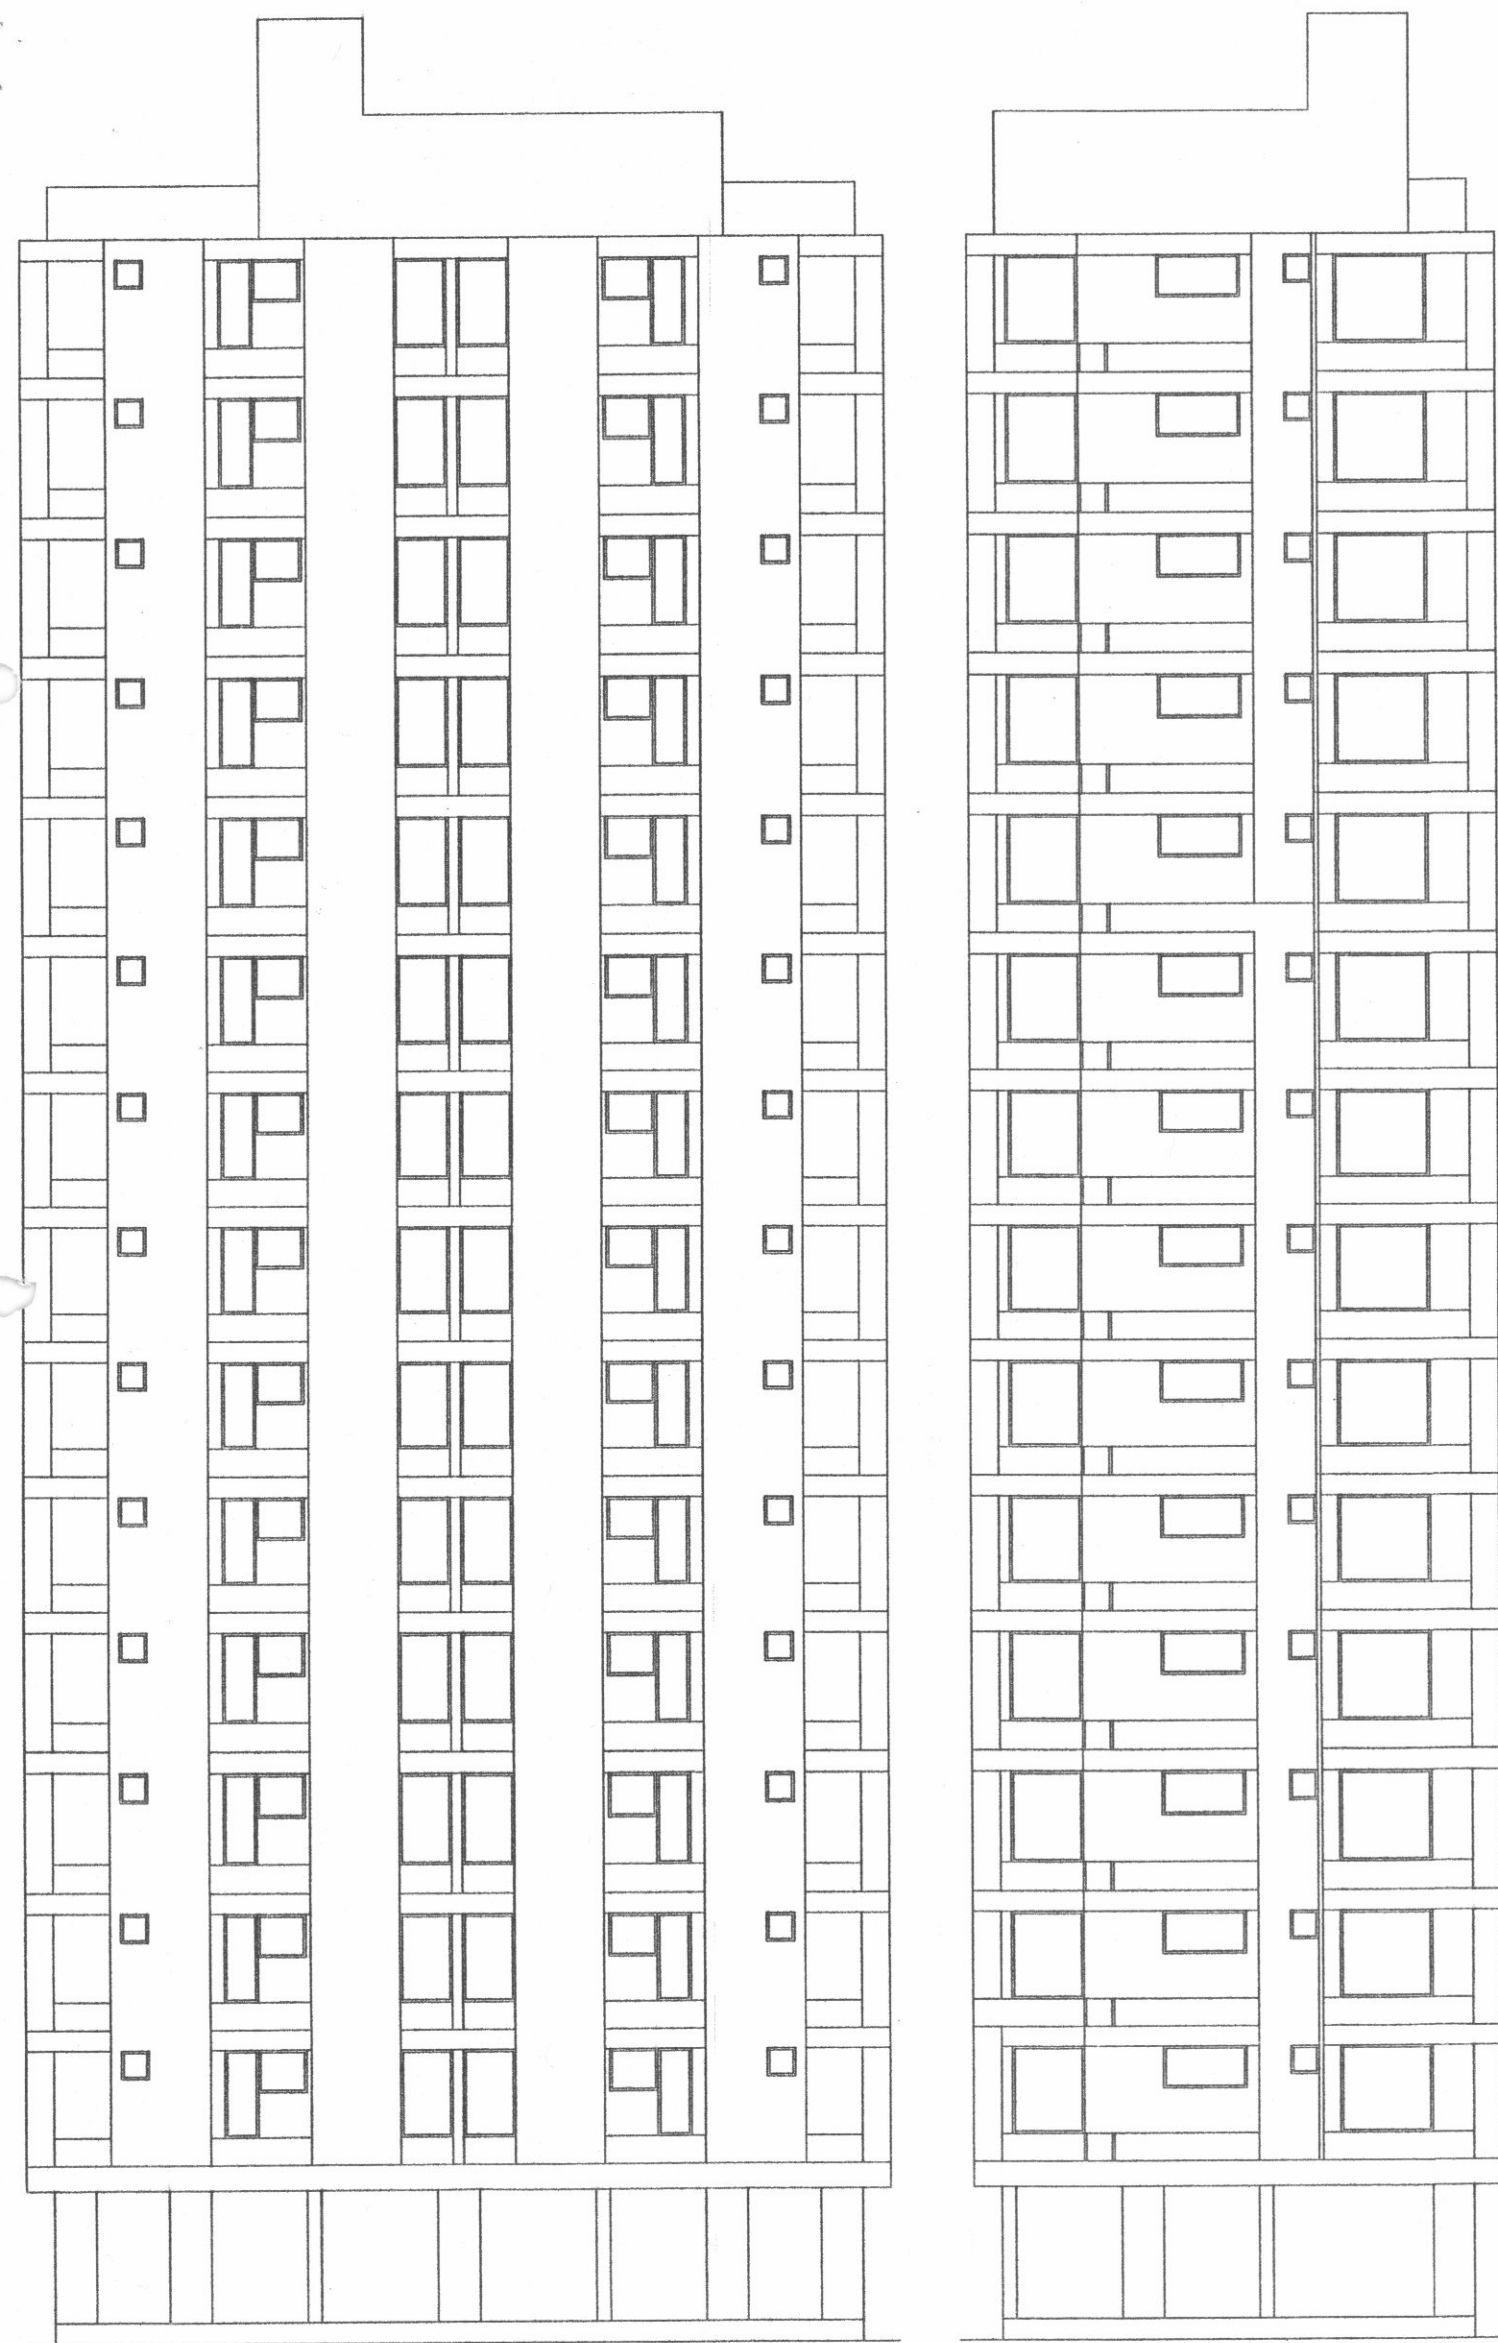


TOWER-A  
ELEVATION


TOWER-B  
ELEVATION

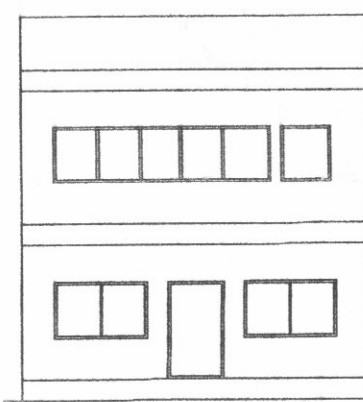

ELEVATION COMMON AMENITIES

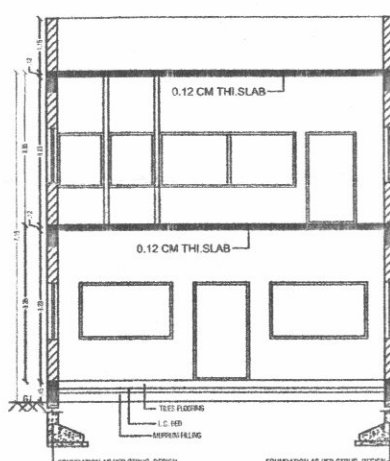

SECTION AT 'C-C'

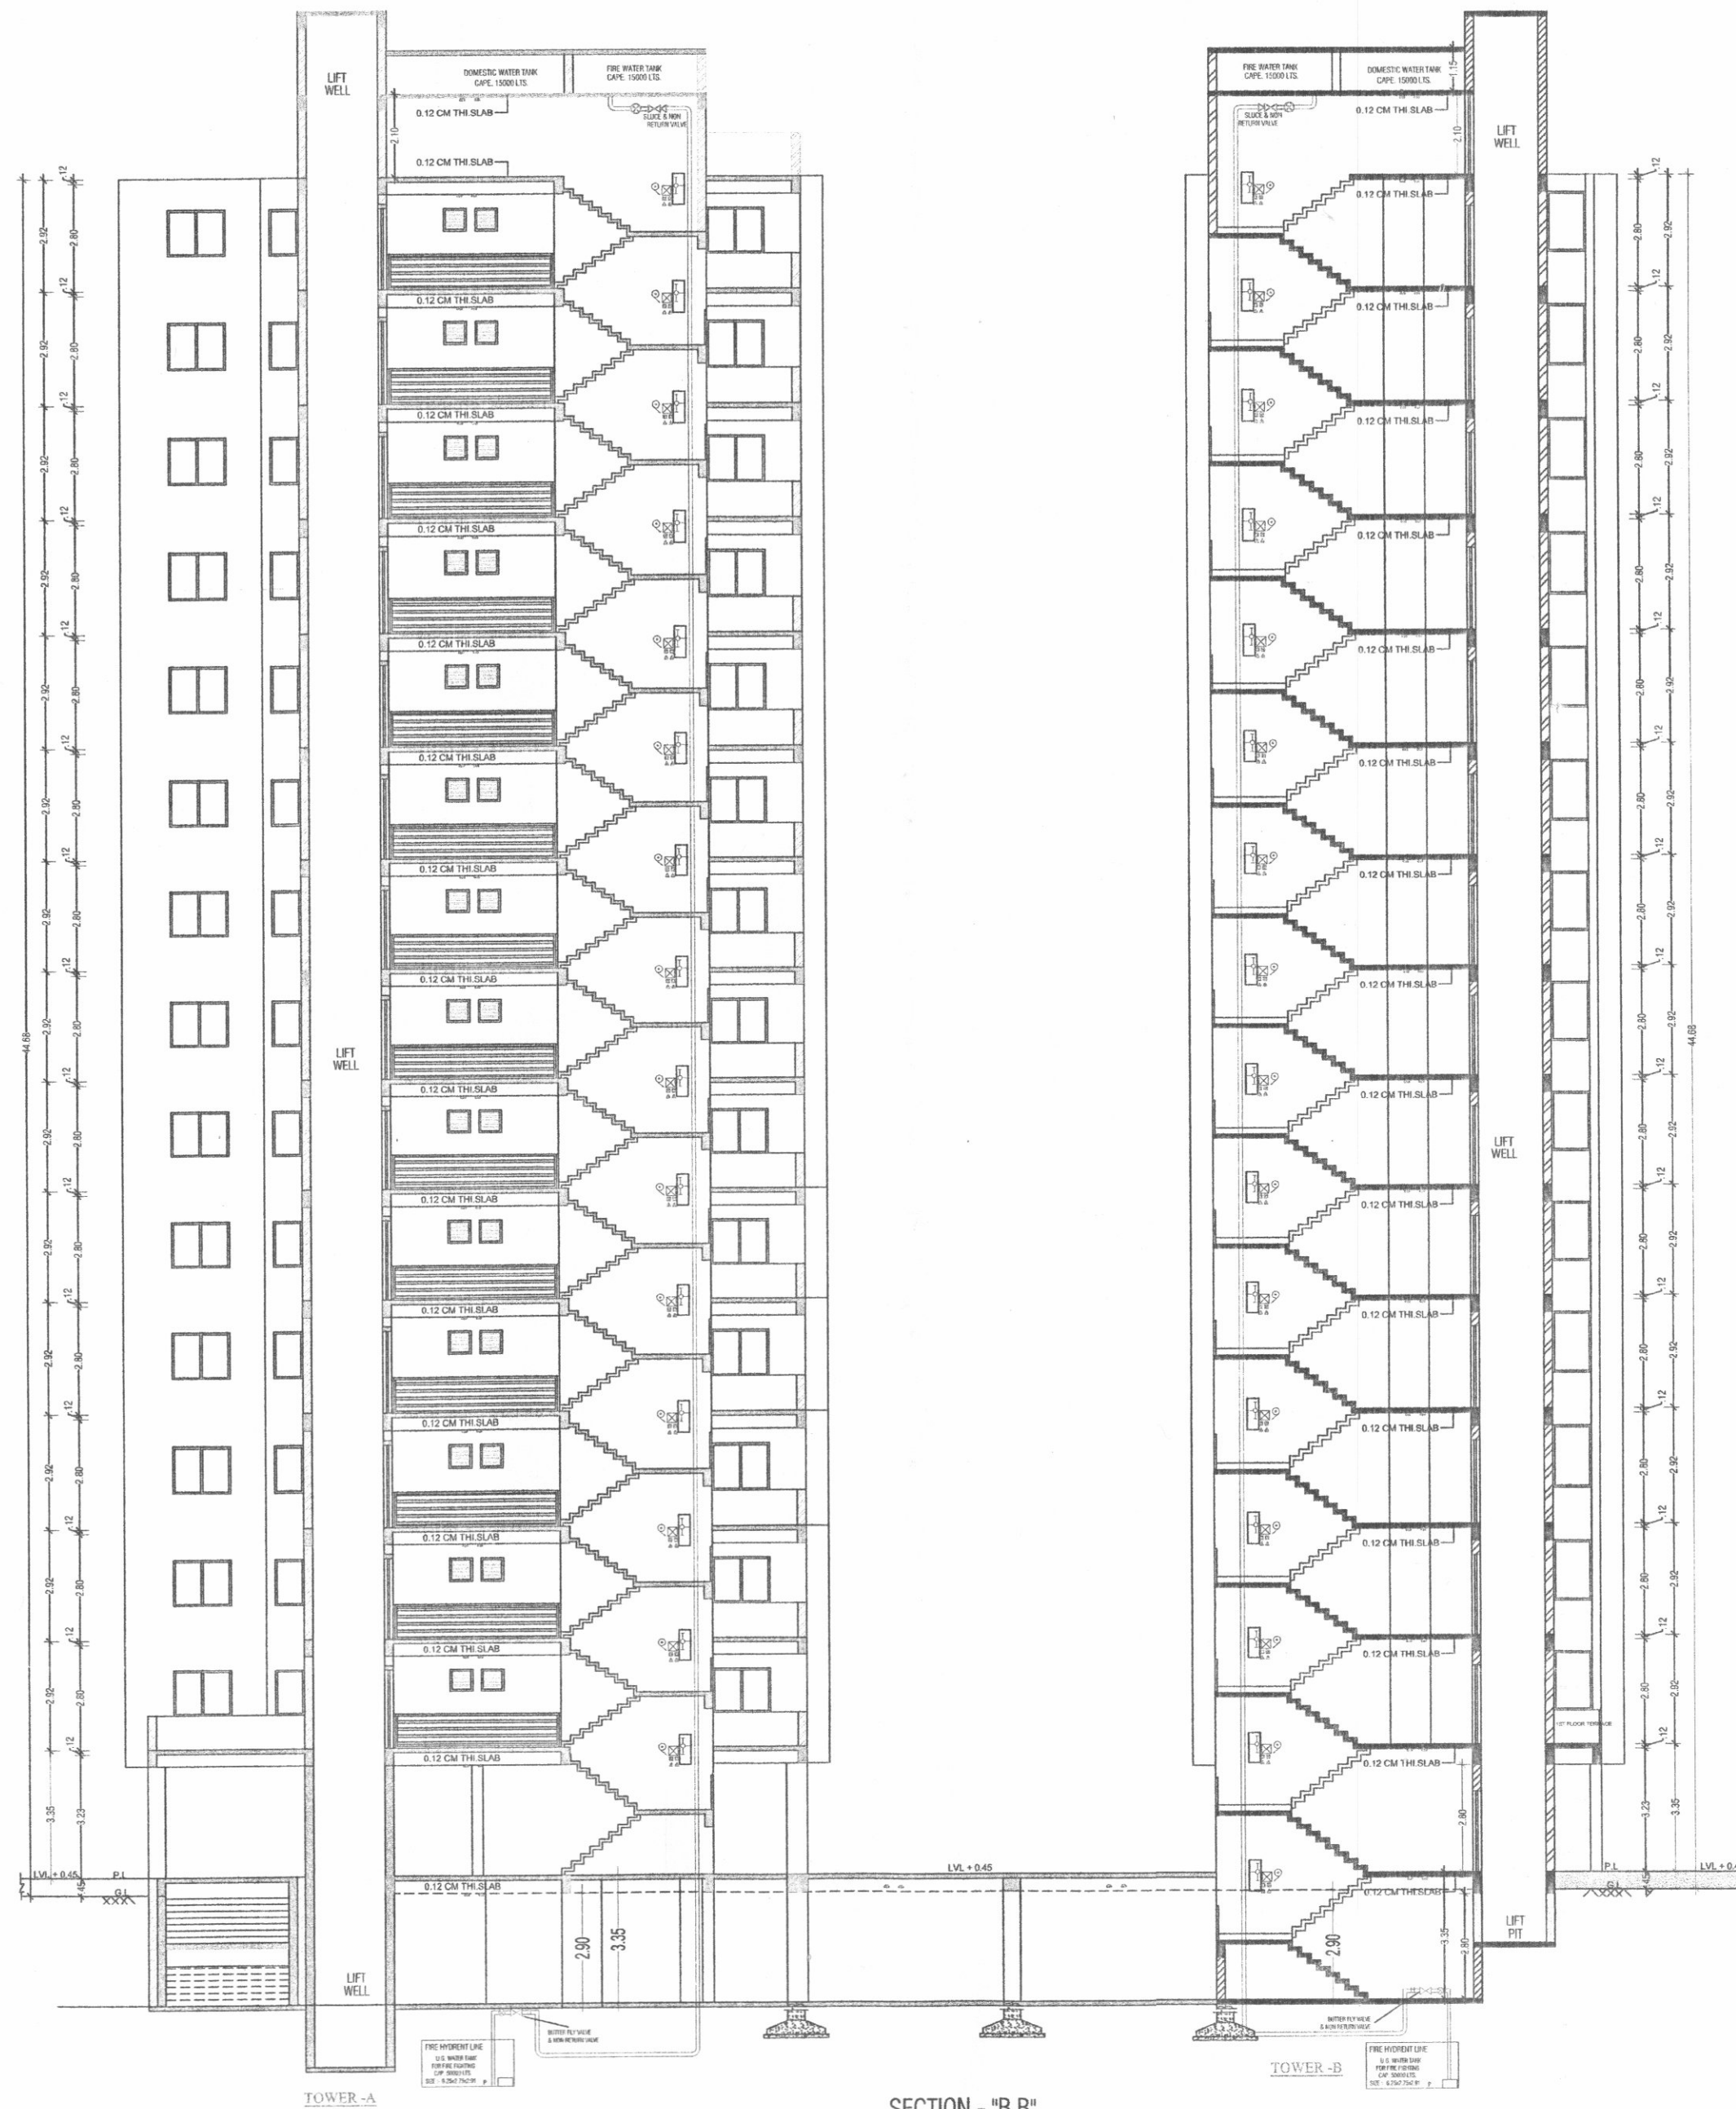

SECTION - "B B"



OWNERS NAME  
PUSHTI ENTERPRISE PARTNERSHIP FIRM PARTNER  
SHRI DINESHBHAI RANCHHODHBHAI KAPURIYA  
SMT CHANDRIKABEN DINESHBHAI KAPURIYA  
SHRI RASIKBHAI BHAGVANJIBHAI KAPURIYA  
SMT KRISHNABEN RASIKBHAI KAPURIYA  
SHRI PARMANANDBHAI PARSONTAMBHAI CHANGANI  
SMT ANSUYABEN PARMANANDBHAI CHANGANI

TYPE OF PLAN  
FRAME STRUCTURE  
USED  
RESIDENTIAL / DWELLING - 3  
LOCATION  
AT VILLAGE - KANGASHYALI, TALUKA - LODHKA, DISTRICT RAJKOT  
PLOT NO.  
SINGLE UNIT - 3 - C-P-3 NEW SR. NO. 287 OLD SR. NO. 67/2 P-2  
T.P.S. NO.  
O.P. NO.  
P.P. NO.  
TALUKA LODHKA

OWNER  
PUSHTI ENTERPRISE  
PUSHTI ENTERPRISE PARTNERSHIP FIRM PARTNER  
SHRI DINESHBHAI RANCHHODHBHAI KAPURIYA  
SMT CHANDRIKABEN DINESHBHAI KAPURIYA  
SHRI RASIKBHAI BHAGVANJIBHAI KAPURIYA  
SMT KRISHNABEN RASIKBHAI KAPURIYA  
SHRI PARMANANDBHAI PARSONTAMBHAI CHANGANI  
SMT ANSUYABEN PARMANANDBHAI CHANGANI

CONSULTING ENGINEER  
DIPAK NATHVANI  
PANCHNATH MAIN ROAD, RAJKOT  
M-98242 11249  
R.M.C LIC NO.: E-76  
RUDA LIC NO.: E-165

STRU. ENGINEER  
VARUN SUCHAK  
B.TECH (CIVIL), M.E. (STR)  
STRUCTURAL CONSULTANT  
606, SHRI GRUPOPA TOWER,  
MOTI TANK CHOWK, RAJKOT  
R.M.C LIC NO.: SE-161  
RUDA LIC NO.: ST-95

AUTHORITY

Development permission is granted on condition that it shall be the responsibility of the applicant to ensure that the structural design is in accordance with the provisions of the RUDA Act, 1976 and the RUDA Rules, 1977. The structural designs are not verified.

Development permission is granted on condition that it shall be the responsibility of the applicant to ensure that the structural design is in accordance with the provisions of the RUDA Act, 1976 and the RUDA Rules, 1977. The structural designs are not verified.

APPROVED as per the provisions of the RUDA Act, 1976 and the RUDA Rules, 1977. The structural designs are not verified.

JUNIOR TOWN PLANNER  
RAJKOT URBAN DEVELOPMENT AUTHORITY  
RAJKOT