

PLAN SHOWING THE PROPOSED
REVISED CONSTRUCTION PLAN
FOR BUILDING PLAN (SHOP'S,
& ROOM'S), Sur.No.1704 / paiki,
AT VILLAGE KARAMSAD,
TA. ANAND, DIST. ANAND.


SCHEDULE OF OPENING				
Sr.No.	ITEM	CODE	SIZE	SILL LEVEL
01	R.SHUTTER DOORS	R.S.	1.80 X 2.40	-
02		D	1.20 X 2.10	-
		D1	1.05 X 2.10	-
		D2	1.00 X 2.10	-
		D3	0.90 X 2.10	-
		D4	0.75 X 2.10	-
03	WINDOWS	W	1.50 X 1.20	0.90
		W1	1.20 X 1.20	0.90
		W2	0.90 X 1.20	0.90
04	VENTILATION	V	0.60 X 0.60	1.50

COLOUR NOTES	FOUNDATION DETAILS	R.C.C. STAIR REF.
PLOT BOUNDARY PROPOSED CONST. DRAINAGE LINE ROAD		

Sheel Consulting Engineers
Vikash A. Prajapati
Atahar Bhawan,
ANANDA - ANAND.
LICENCE No. - 0000000
No. : 0420470000


ENGINEER

OWNER

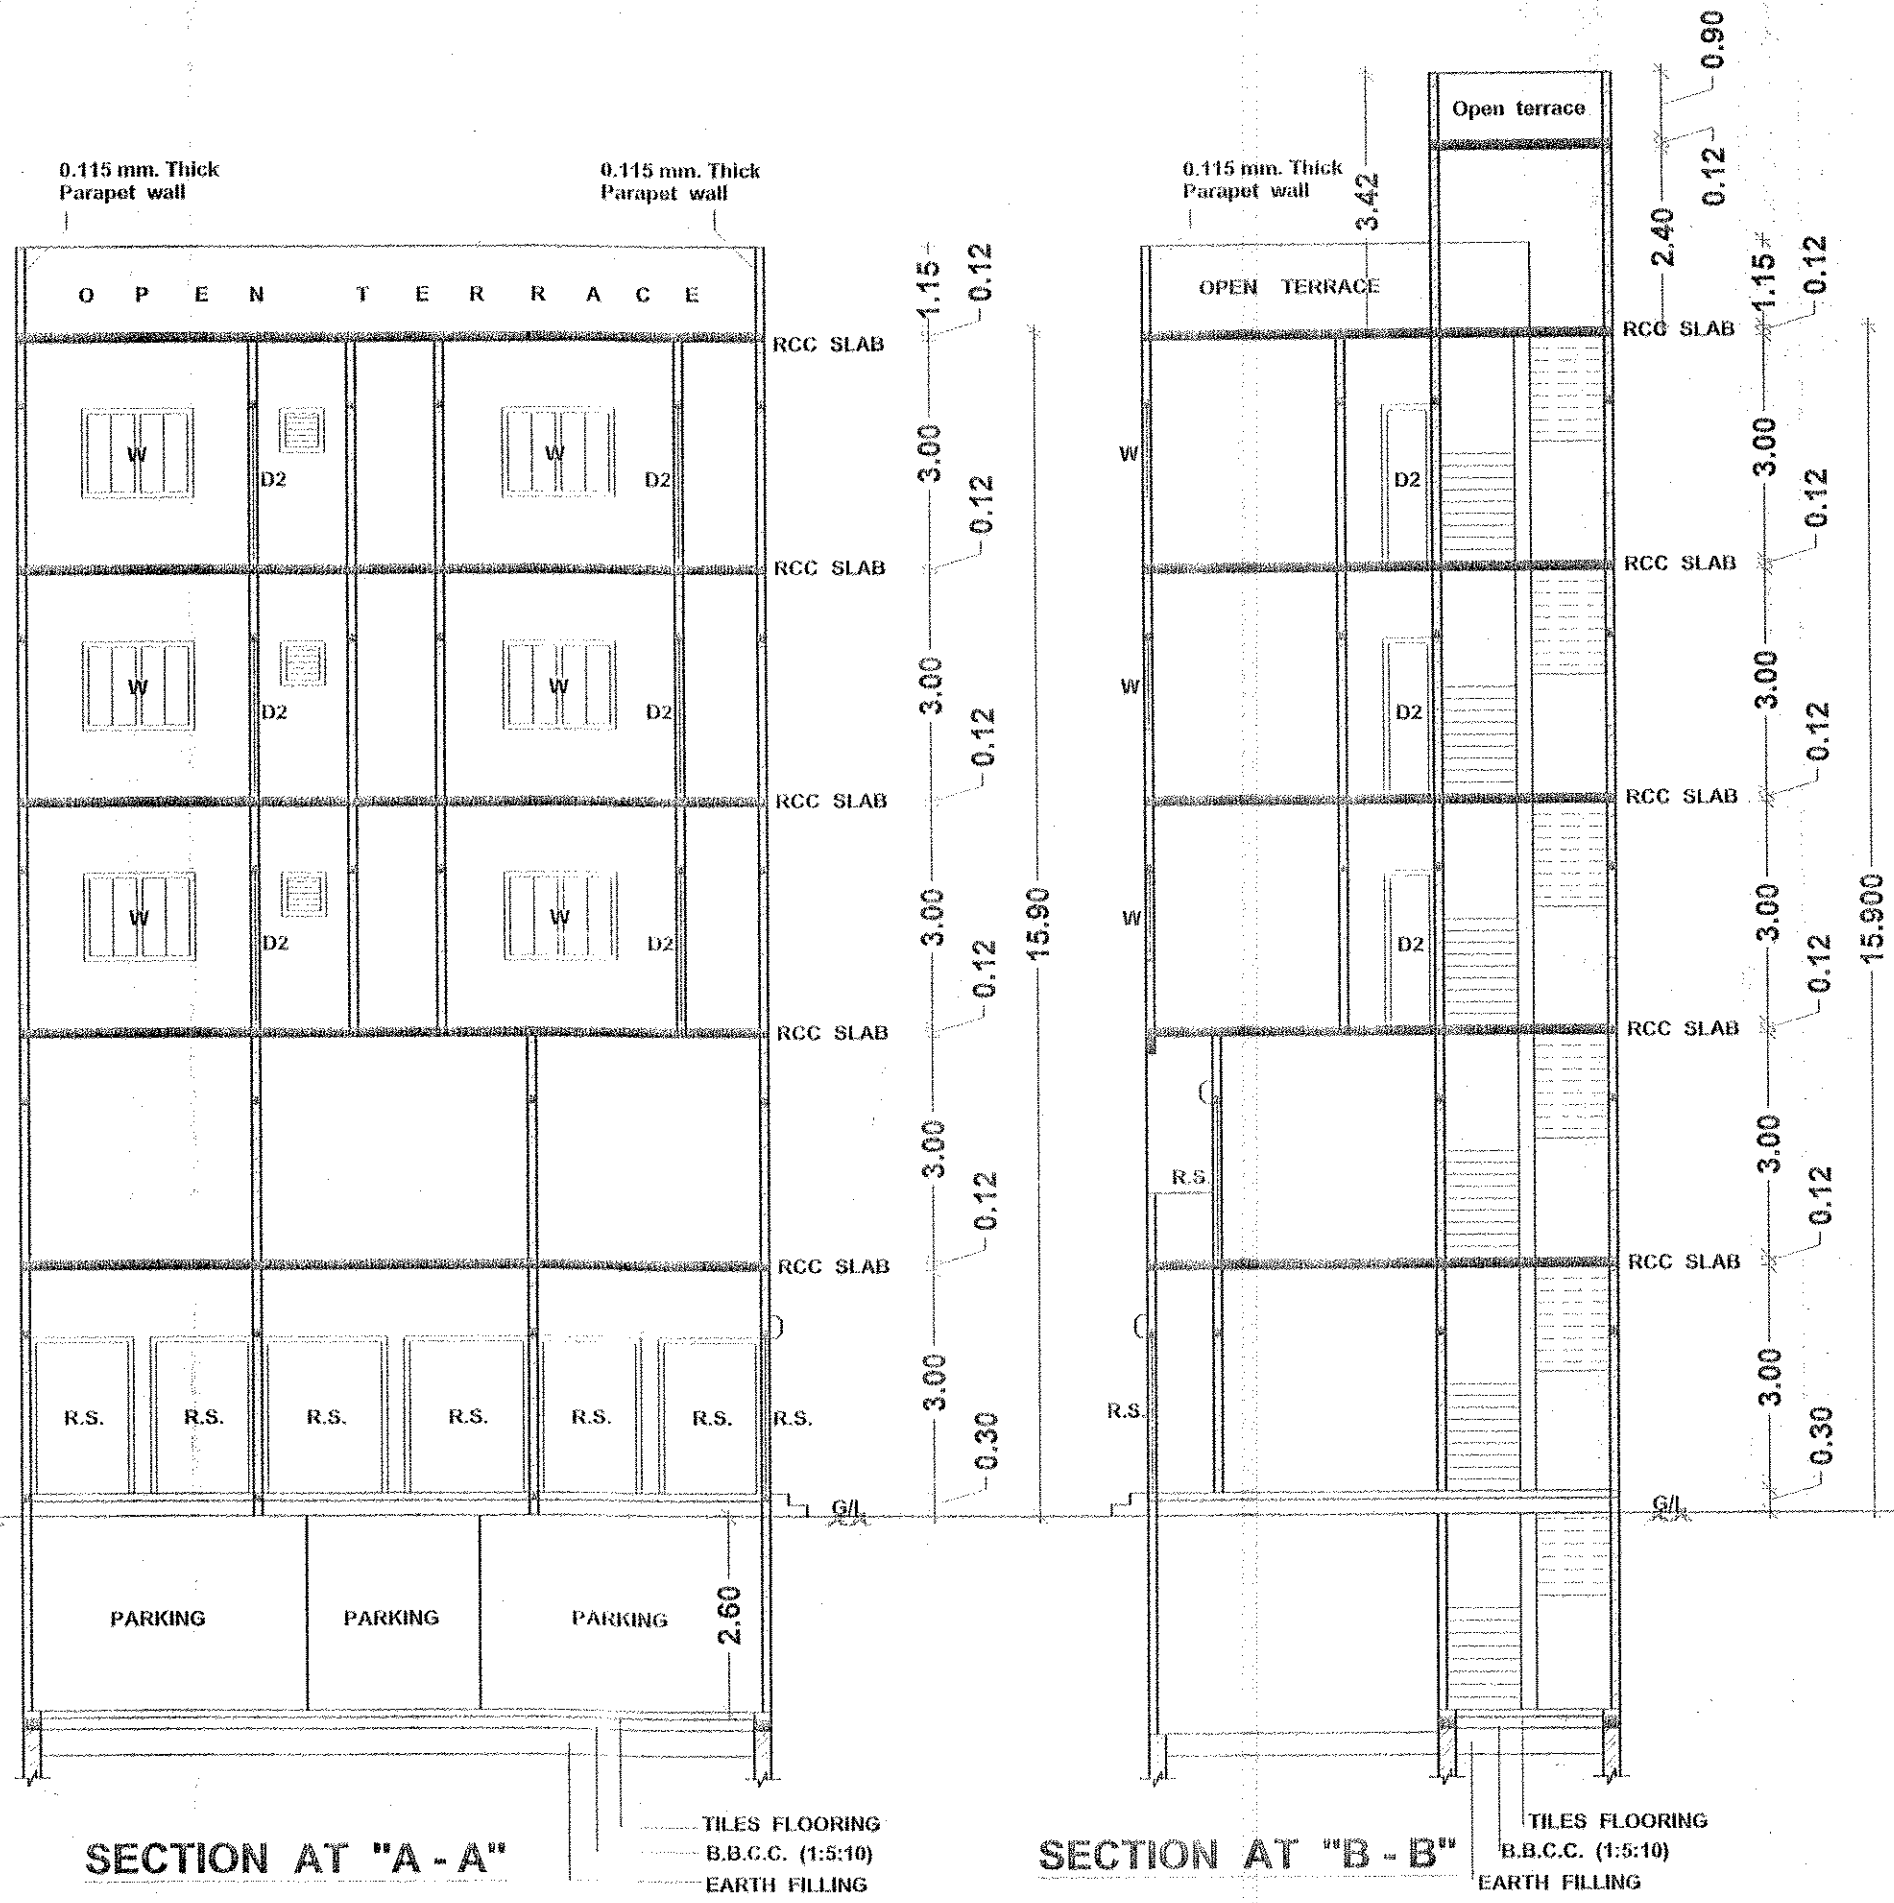


SECTION AT "A-A"

SECTION AT "B-B"

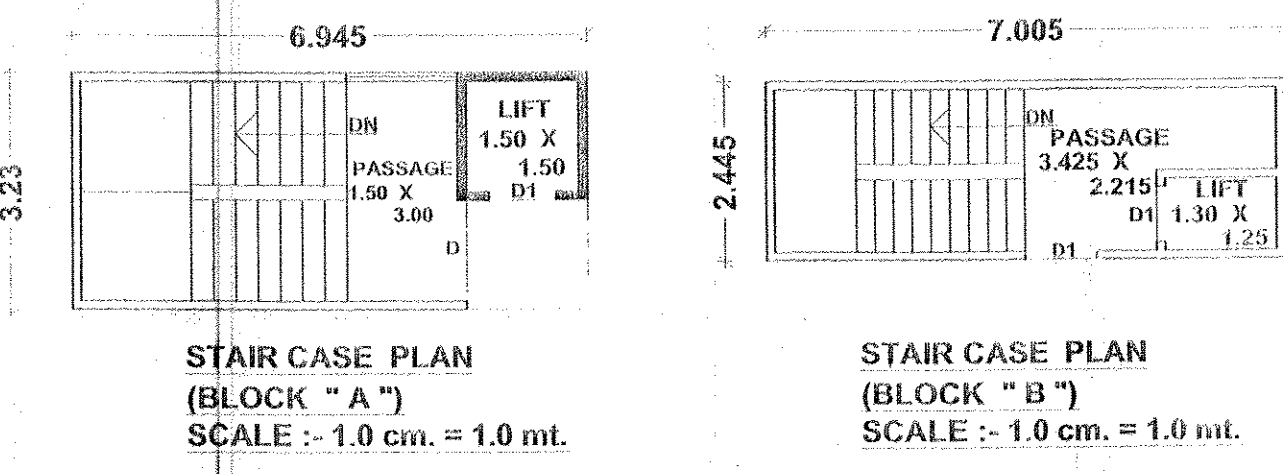


STAIR CASE PLAN
(BLOCK "A")
SCALE :- 1.0 cm. = 1.0 mt.


STAIR CASE PLAN
(BLOCK "B")
SCALE :- 1.0 cm. = 1.0 mt.

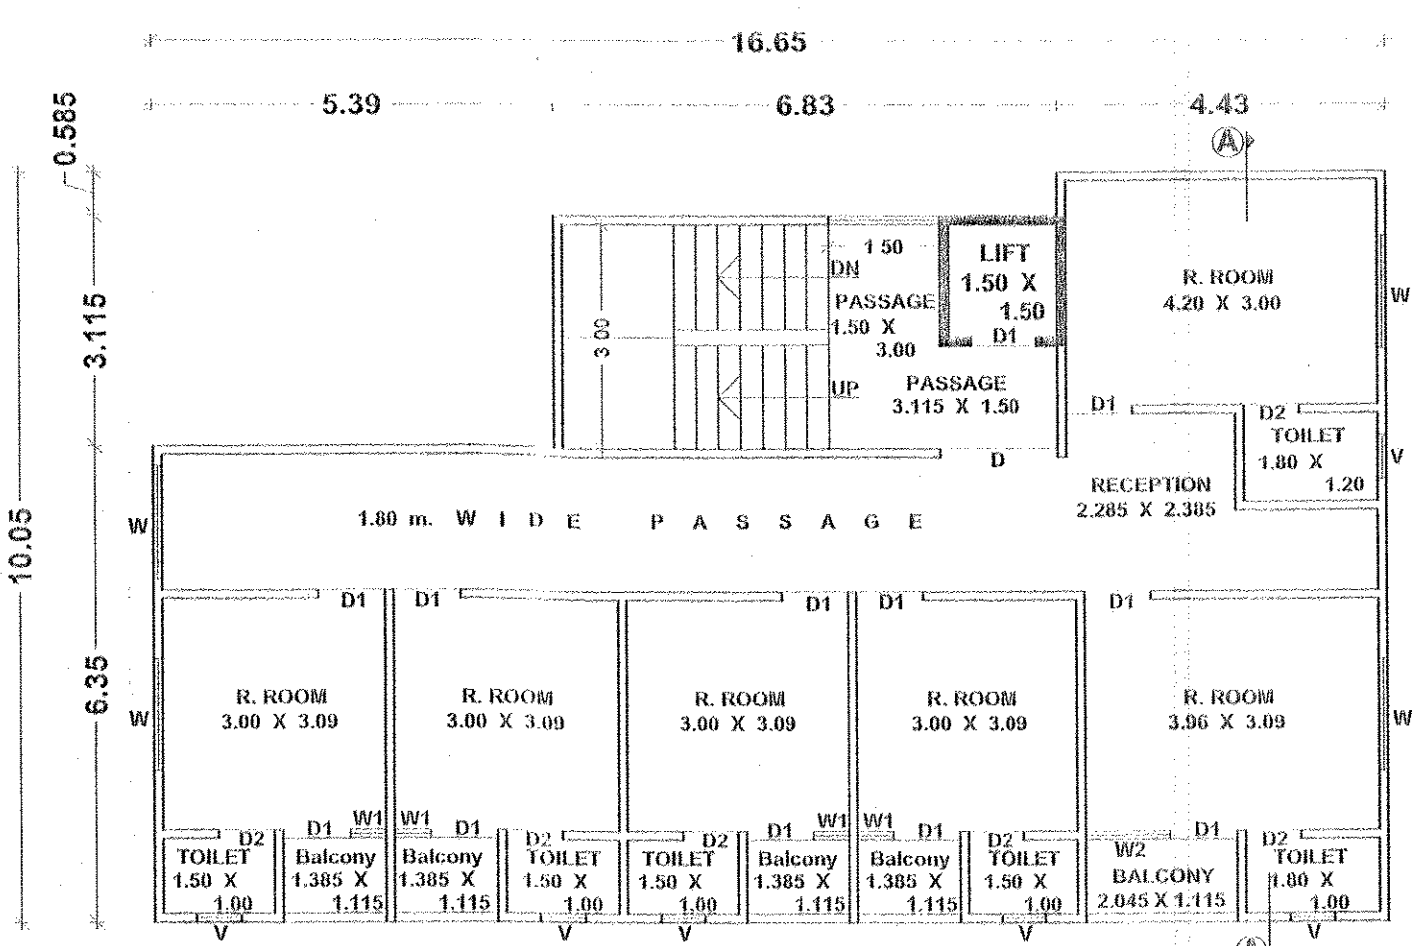


SECOND & THIRD & FOURTH FLOOR PLAN
(BLOCK "A")
SCALE :- 1.0 cm. = 1.0 mt.

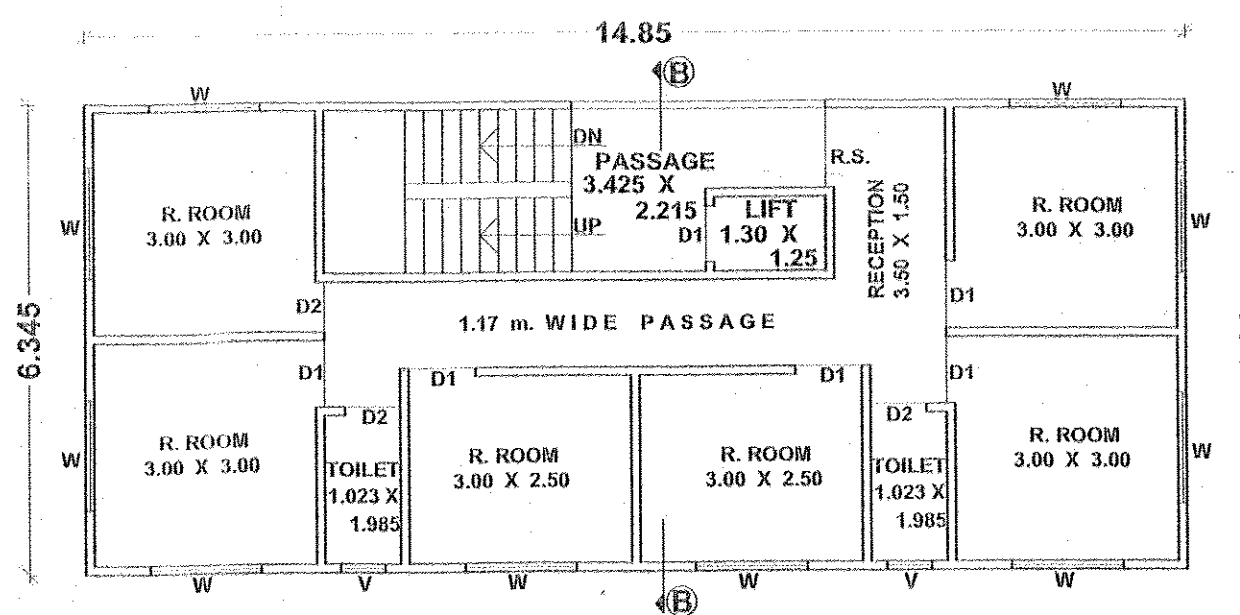


SECOND & THIRD & FOURTH FLOOR PLAN
(BLOCK "B")
SCALE :- 1.0 cm. = 1.0 mt.

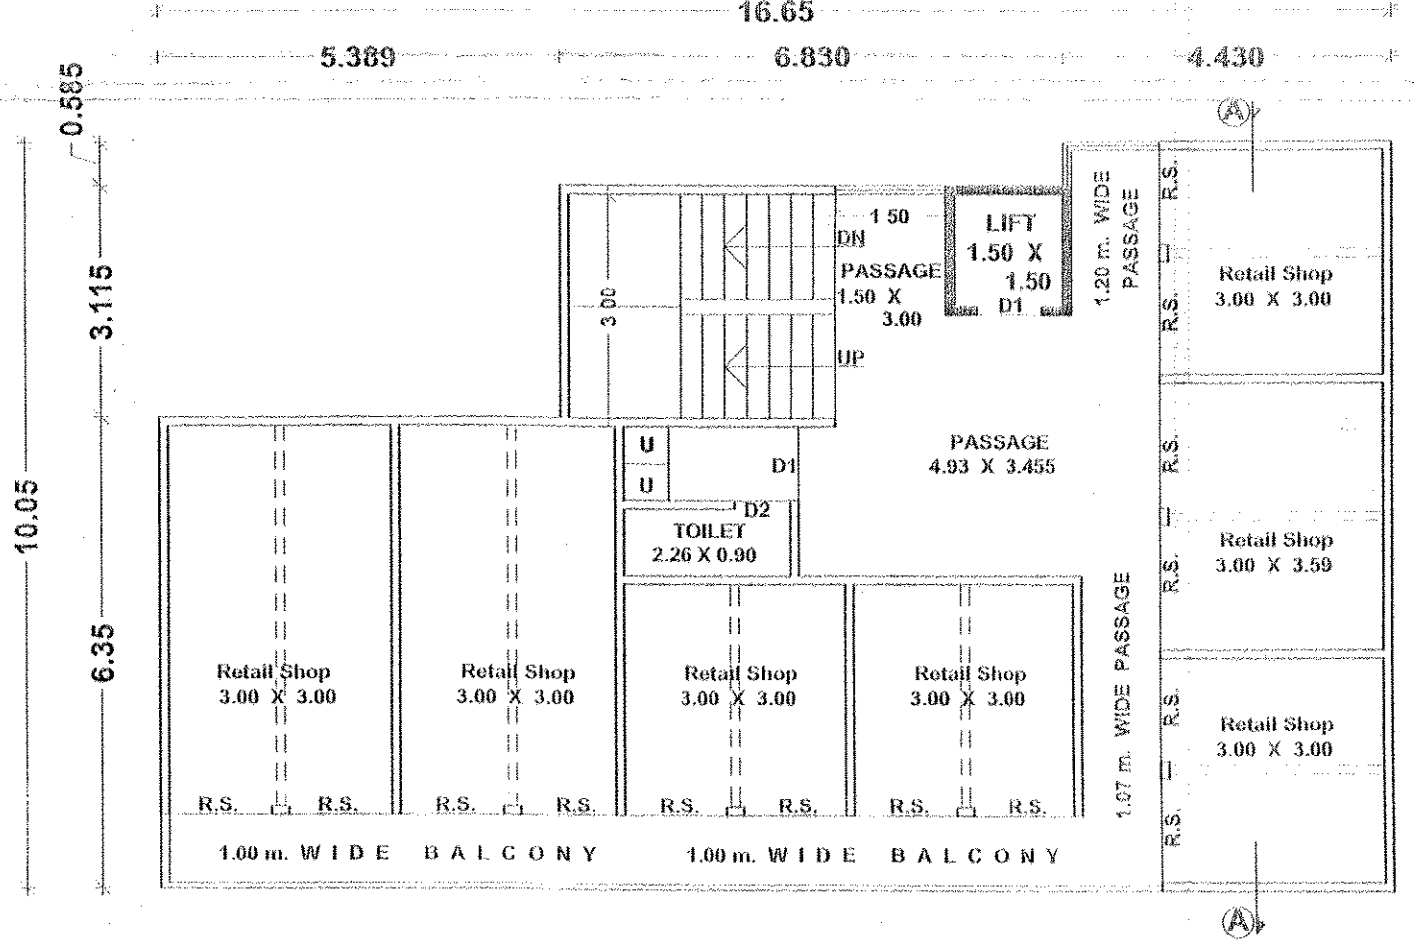

FIRST FLOOR PLAN
(BLOCK "A")
SCALE :- 1.0 cm. = 1.0 mt.

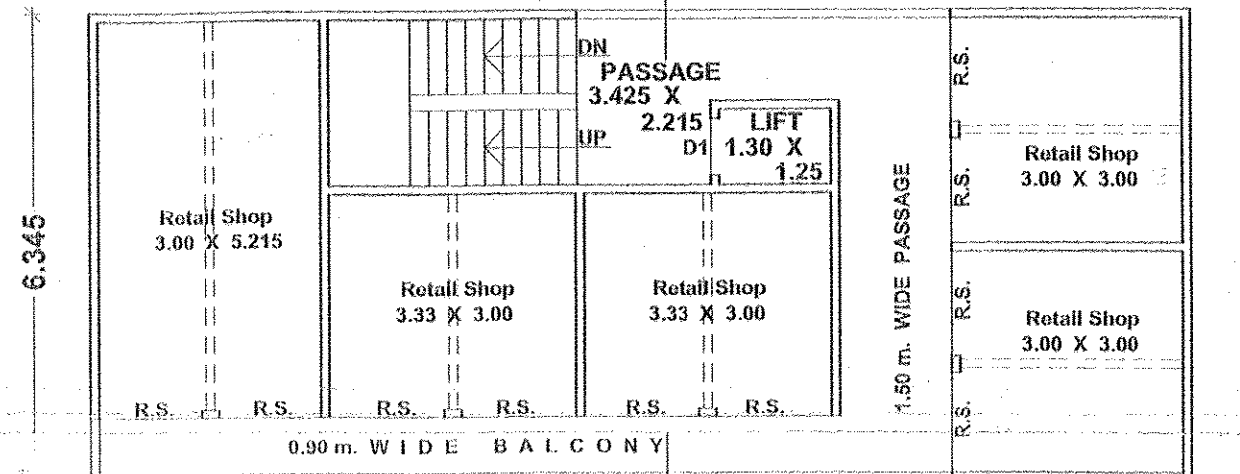


FIRST FLOOR PLAN
(BLOCK "B")
SCALE :- 1.0 cm. = 1.0 mt.

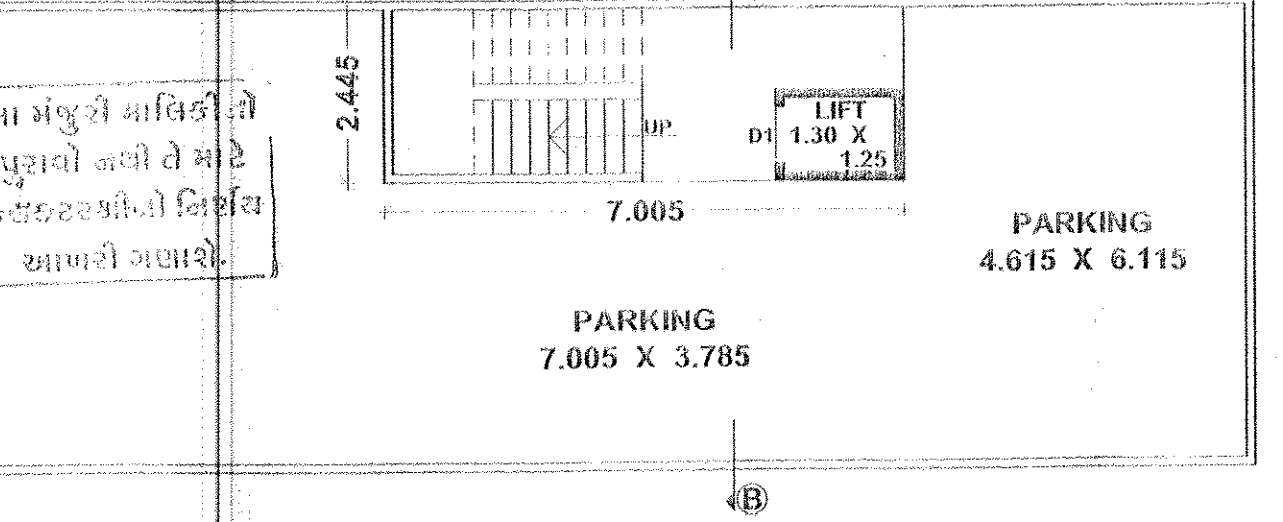

BASEMENT FLOOR PLAN
(BLOCK "A" & BLOCK "B")
SCALE :- 1.0 cm. = 1.0 mt.


આણંદ-વલ્લભ વિજાનગર-કરમસદ રહેલી વિકાસ
સામંતનાની કચેરી, આણંદ
આ કચેરીના પત્ર નં.લી.વી. 1045/10-4/2020
તા. 23/10/20 માં જણાવેલ સત્તાઓના આધારે
રહેલી બાંધકામ પરવાનગીને મંજૂર કરવામાં આવે છે
રવાનાદ નું

J. C. Patel
મુખ્ય કારોબારી અધિકારી
આણંદ-વલ્લભ વિજાનગર-કરમસદ
રહેલી વિકાસ સત્તા મંડળ, આણંદ

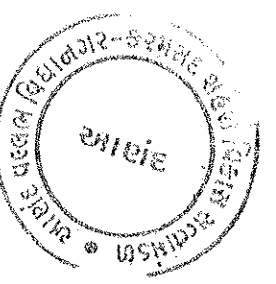

AUTHORITY

9/2/2021

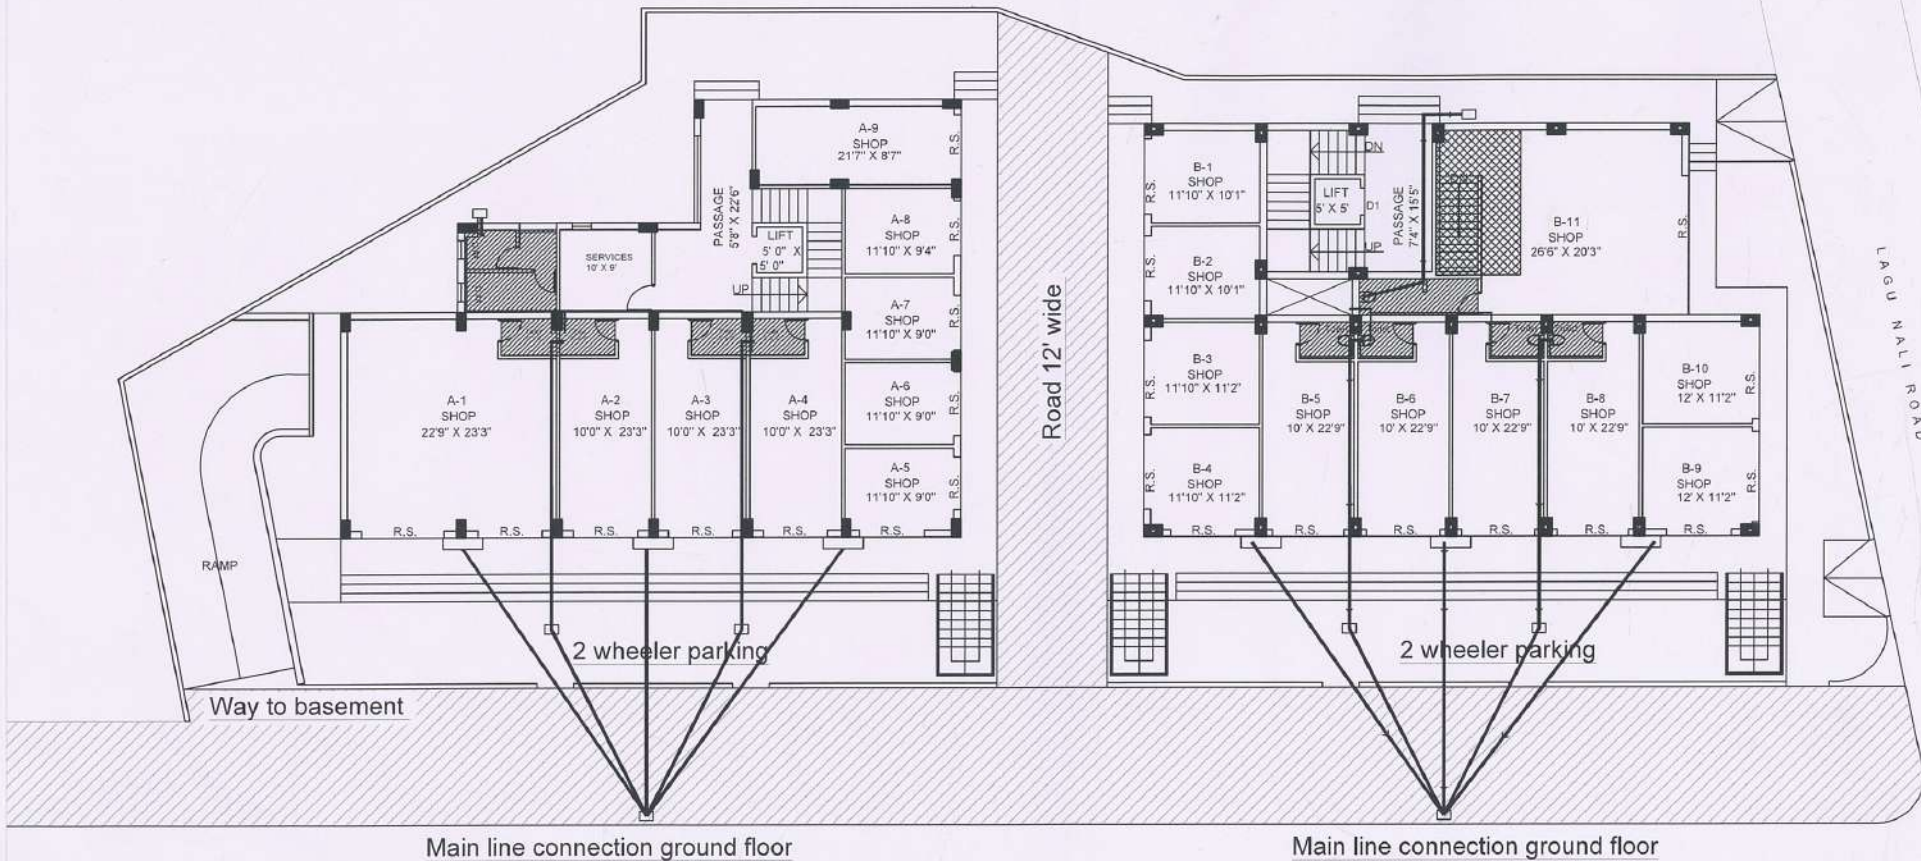

TO SOJITRA


TO ANAND

SITE PLAN

KRISHNA DEVELOPE
Banki
PART-R

AR. JAYRAJ VAGHELA
Registration No.
CA/2019/108000
Jayraj

9/2/2021

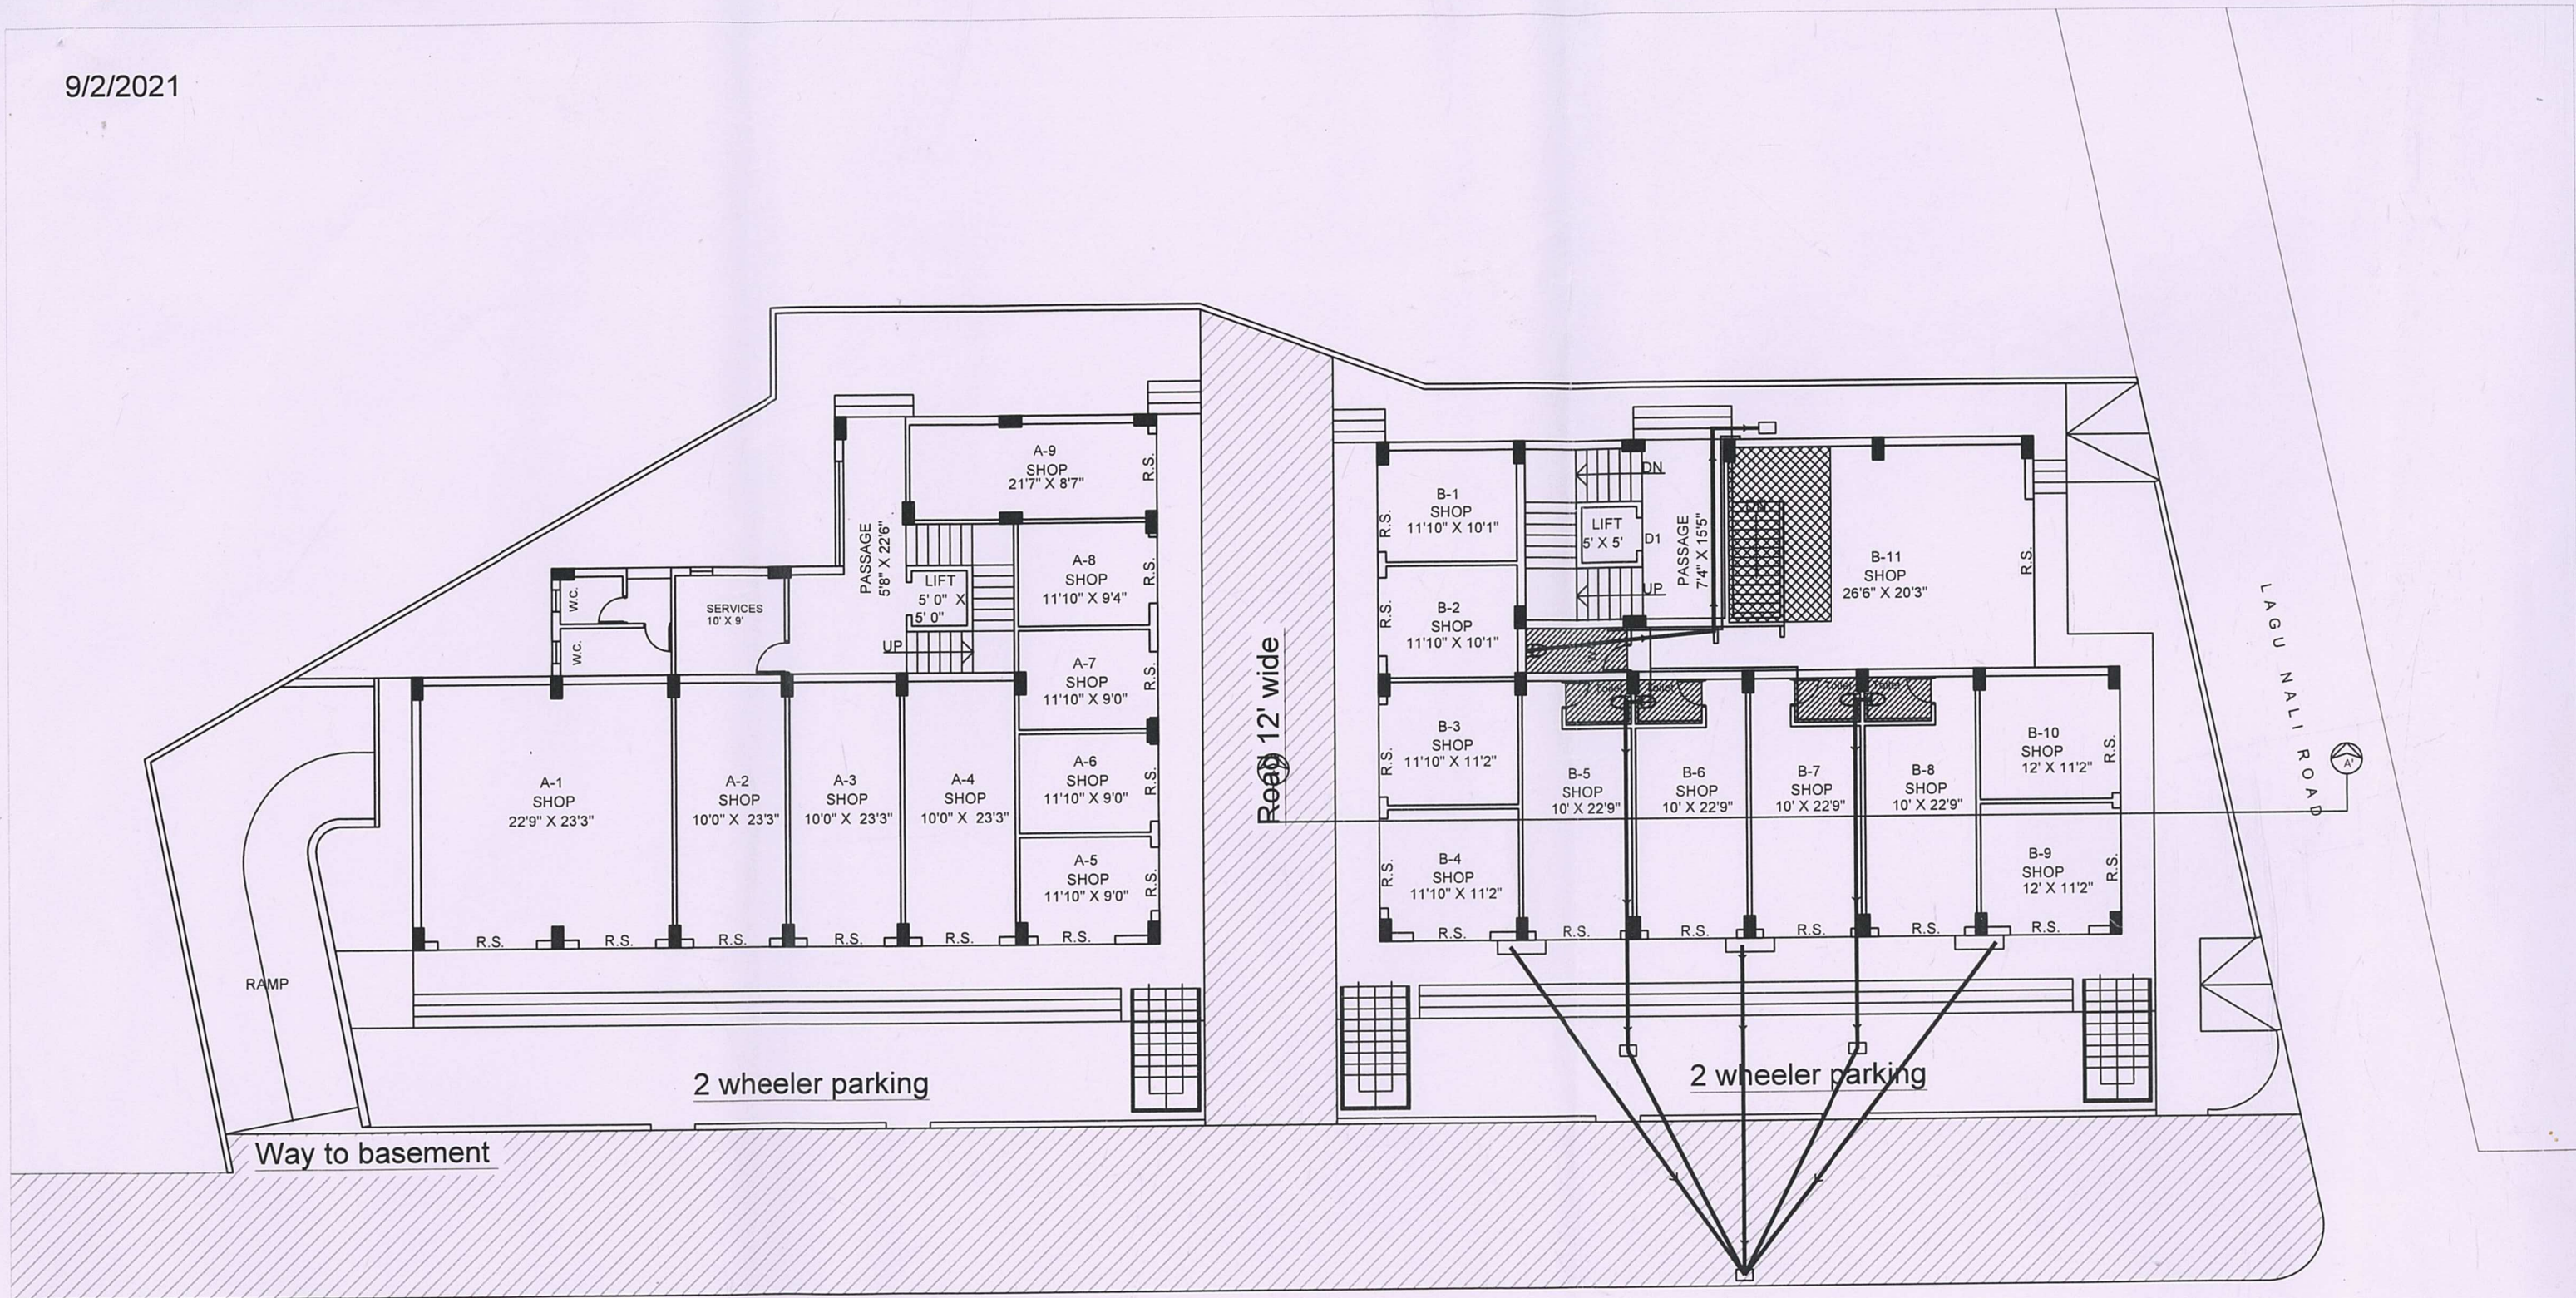

Main road

TO SOJITRA

SITE PLAN



Krishna Developers
[Signature]
Proprietor

Krishna Developers
[Signature]
Proprietor

Krishna Developers
[Signature]
Proprietor

TO ANAND

9/2/2021

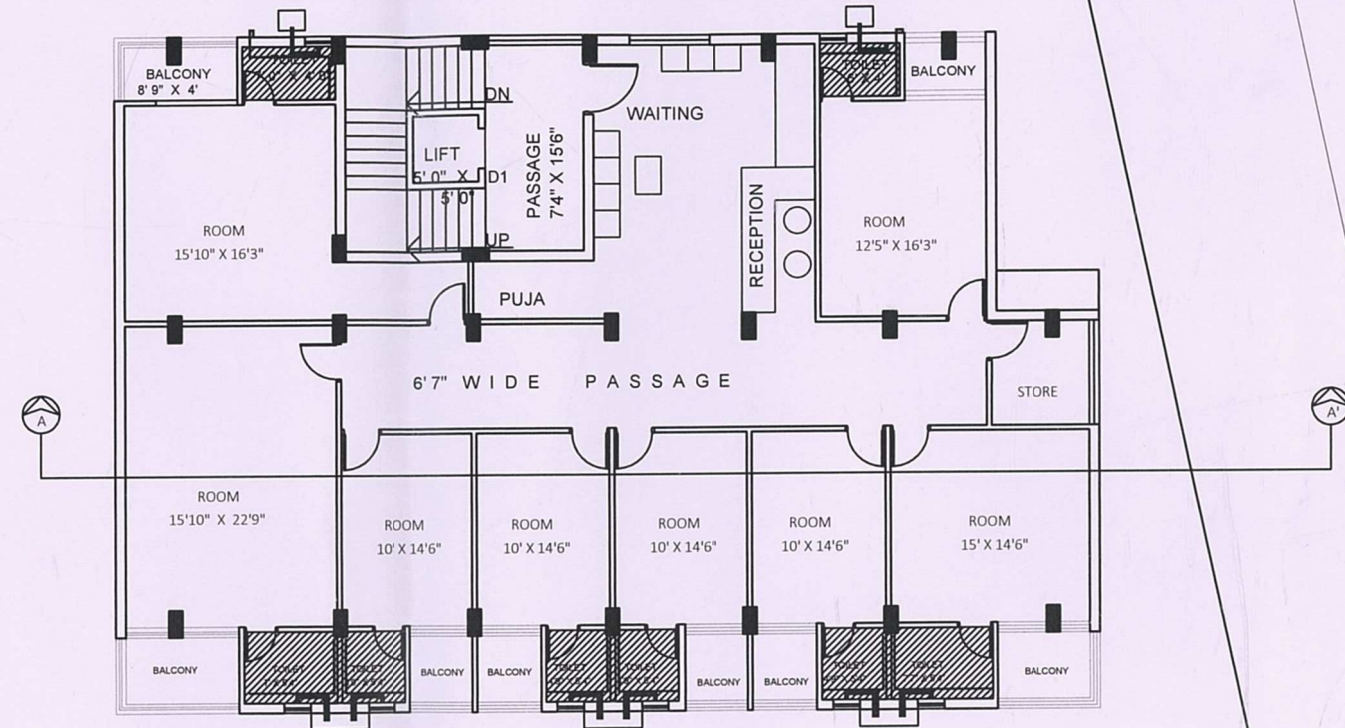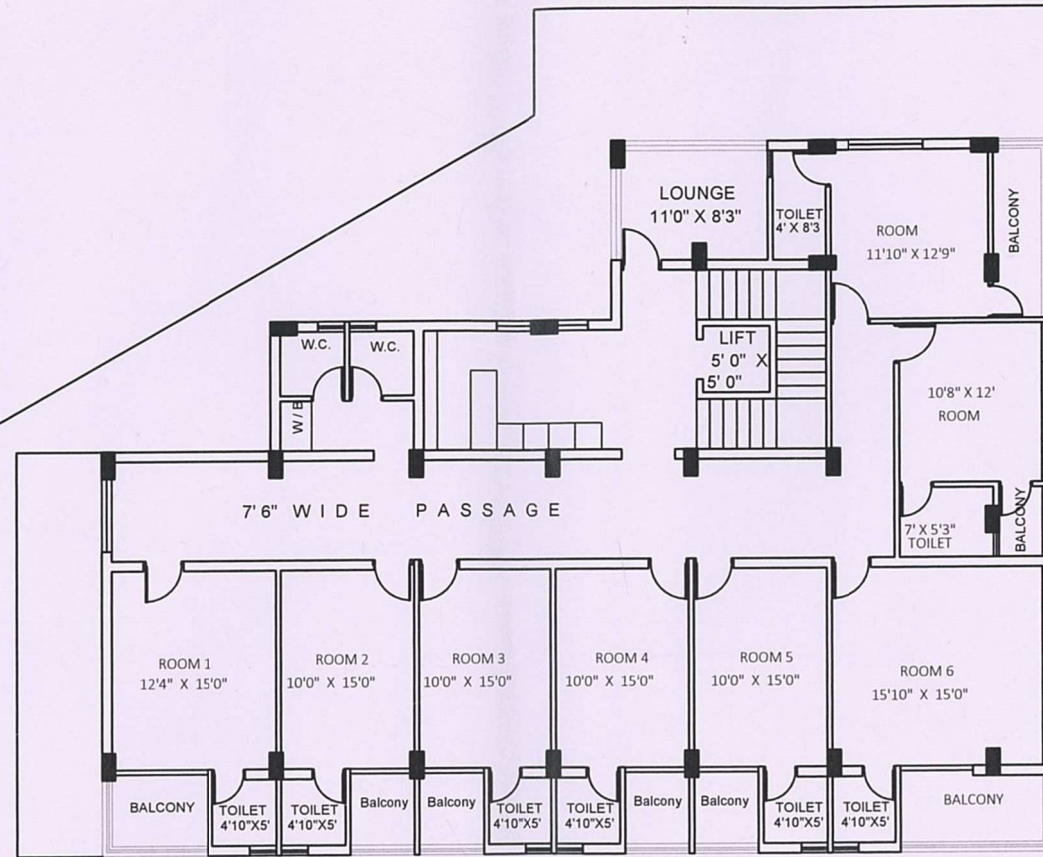

TO SOJITRA


TO ANAND

Krishna Developers
Signature
Proprietor

Krishna Developers
Signature
Proprietor

Krishna Developers
Signature
Proprietor

9/2/2021

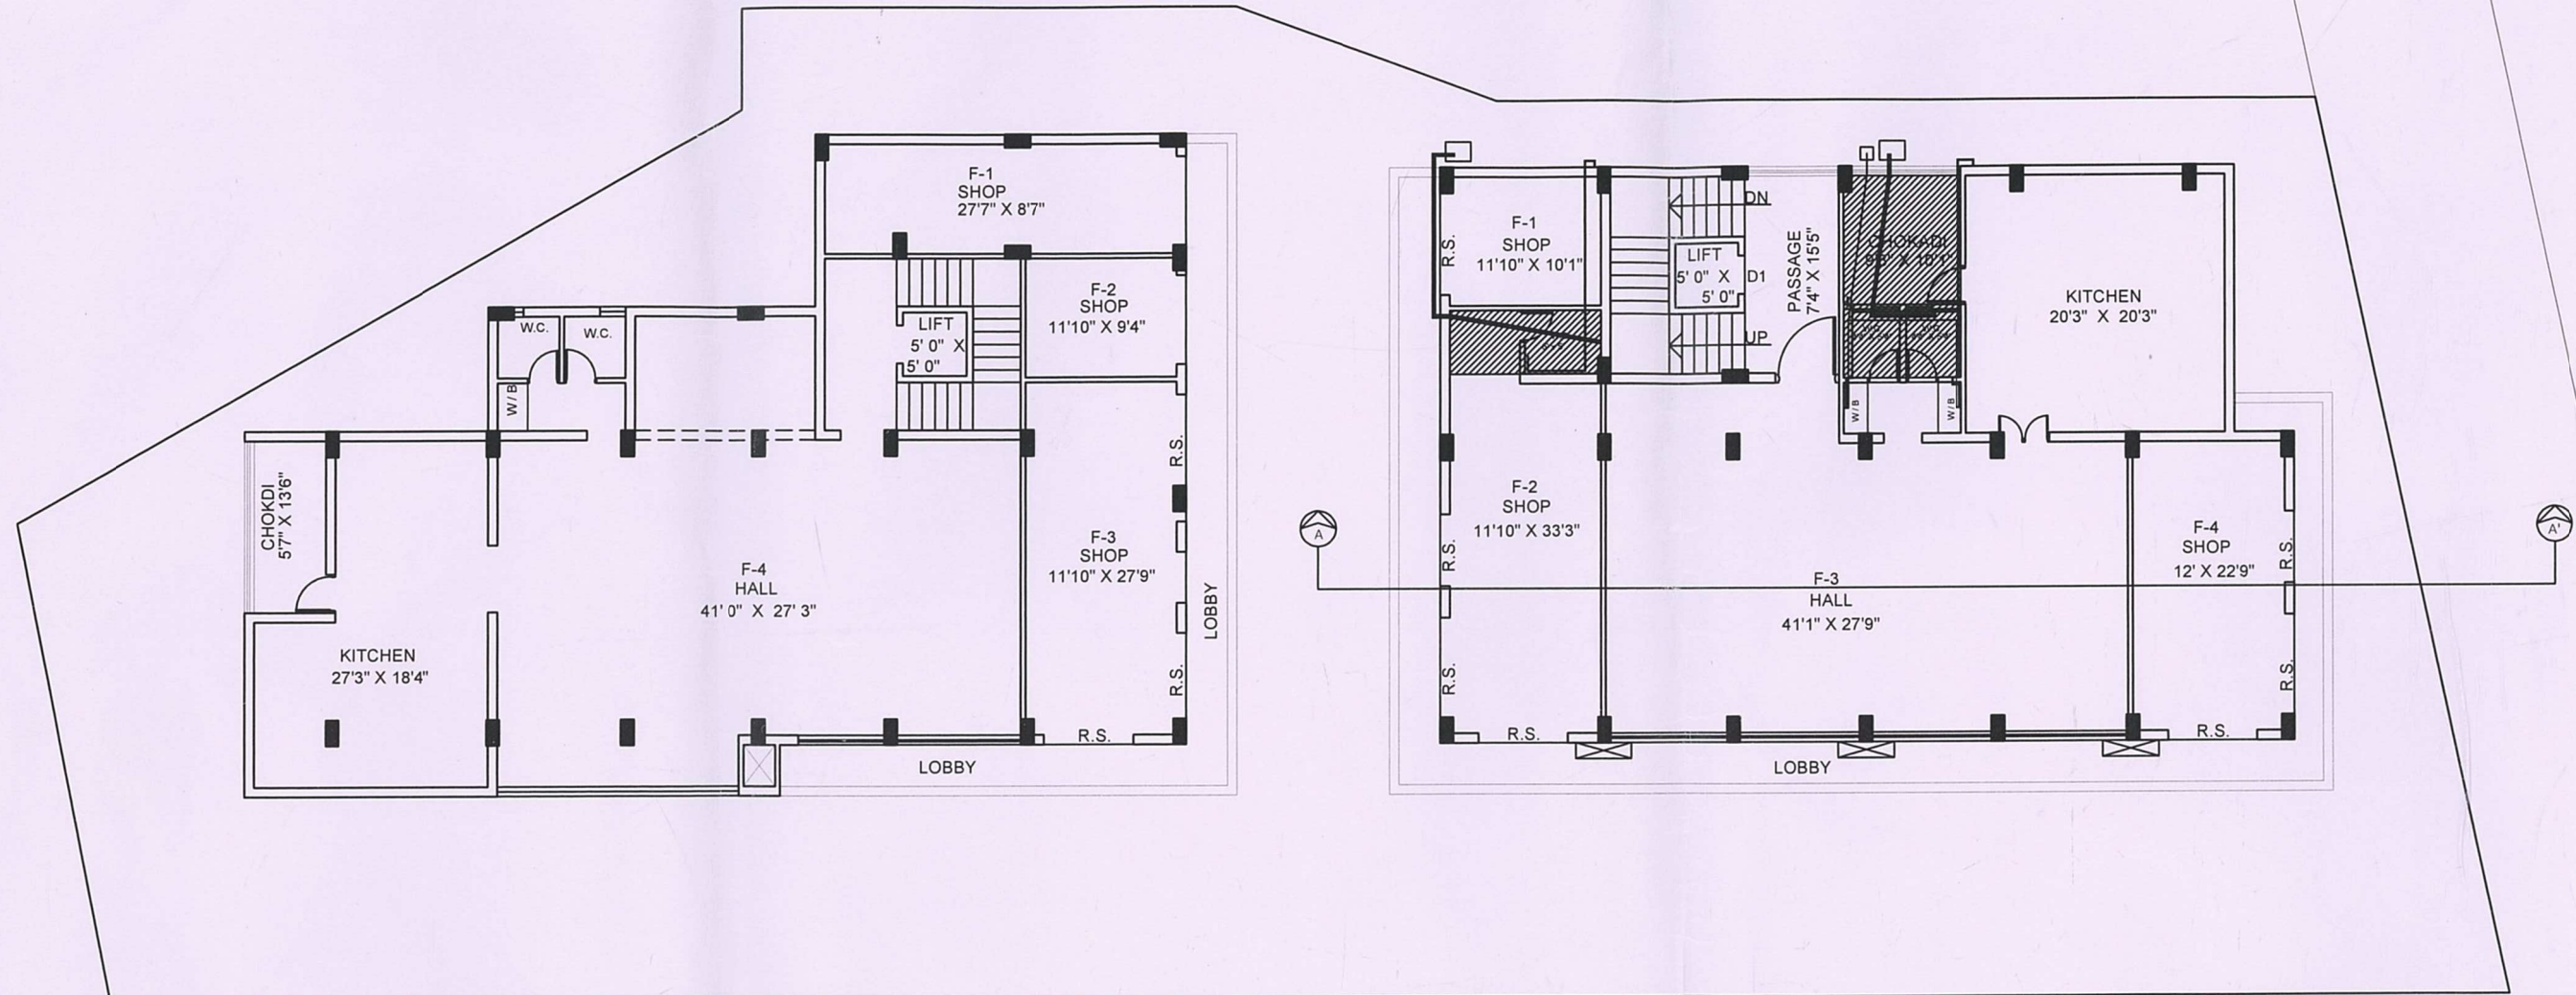

TO SOJITRA

Krishna Developers
Signature
Proprietor

Krishna Developers
Signature
Proprietor

Krishna Developers
Signature
Proprietor

TO ANAND

Block	Number	Carpets Area (in SQM)	Area of exclusive balcony (SQM)
A	A1	9.00	0
A	A2	9.00	0
A	A3	9.00	0
A	A4	10.77	0
A	A5	9.00	0
A	A101	9.00	0
A	A102	9.00	0
A	A103	9.00	0
A	A104	9.00	0
A	A105	9.00	0
A	A106	10.77	0
A	A107	9.00	0
A	A201	10.77	1.54
A	A202	10.77	1.54
A	A203	10.77	1.54
A	A204	10.77	1.54
A	A205	14.52	1.8
A	A206	14.76	0
A	A301	10.77	1.54
A	A302	10.77	1.54
A	A303	10.77	1.54
A	A304	10.77	1.54
A	A305	14.52	1.8
A	A306	14.76	0
A	A401	10.77	1.54
A	A402	10.77	1.54
A	A403	10.77	1.54
A	A404	10.77	1.54
A	A405	14.52	1.8
A	A406	14.76	0
B	B1	9.00	0
B	B2	9.00	0
B	B3	12.987	0
B	B4	12.987	0
B	B5	9.00	0
B	B6	9.00	0
B	B101	15.645	0
B	B102	9.99	0
B	B103	9.99	0
B	B104	9.00	0
B	B105	9.00	0

Block	Number	Carpets Area (in SQM)	Area of exclusive balcony (SQM)
B	B201	9	0
B	B202	11.031	0
B	B203	7.5	0
B	B204	7.5	0
B	B205	11.031	0
B	B206	9	0
B	B301	9	0
B	B302	11.031	0
B	B303	7.5	0
B	B304	7.5	0
B	B305	11.031	0
B	B306	9	0
B	B401	9	0
B	B402	11.031	0
B	B403	7.5	0
B	B404	7.5	0
B	B405	11.031	0
B	B406	9	0

Architect

Ar. JAYRAJ VAGHELA
Registration No.
CA/2019/108000

J. Vaghela

Engineer

Shreeji Consulting Engineers
Vikas A. Prajapati
Akshar Bhuvan,
AVKUDA - Anand.
LICENCE No. - EOR/25/15
Mo. : 9428479580

Promoter

Krishna Developers
A. Sanki
Proprietor