


**PROPOSED LAY-OUT & BUILDING PLAN FOR F.P. NO. : 22,
T.P.NO. : 2, AT SEVASI, VADODARA.**


Approved Subject to Condition laid
Down in Building Permission.
Word No. 98
Order No. HB-14-22
Date: 04.12.22
DR. Jyoti Bhatt
Dy. Town Development Officer
Vadodara Municipal Corporation
શ્રીમતી. કવિશાલકશી બા. કુશભાઈ

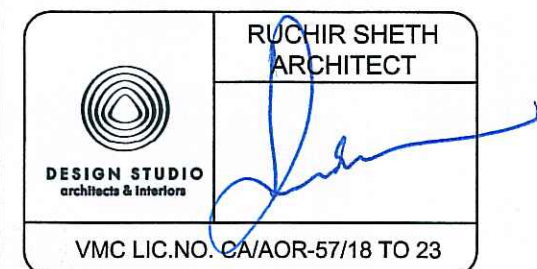


Shree Hari Enterprise
Partner

Owner / Builder / Organizer / Developer
Or Authorised Agent of Owner


SCALE :- 1.00 CM. = 2.00 MT.

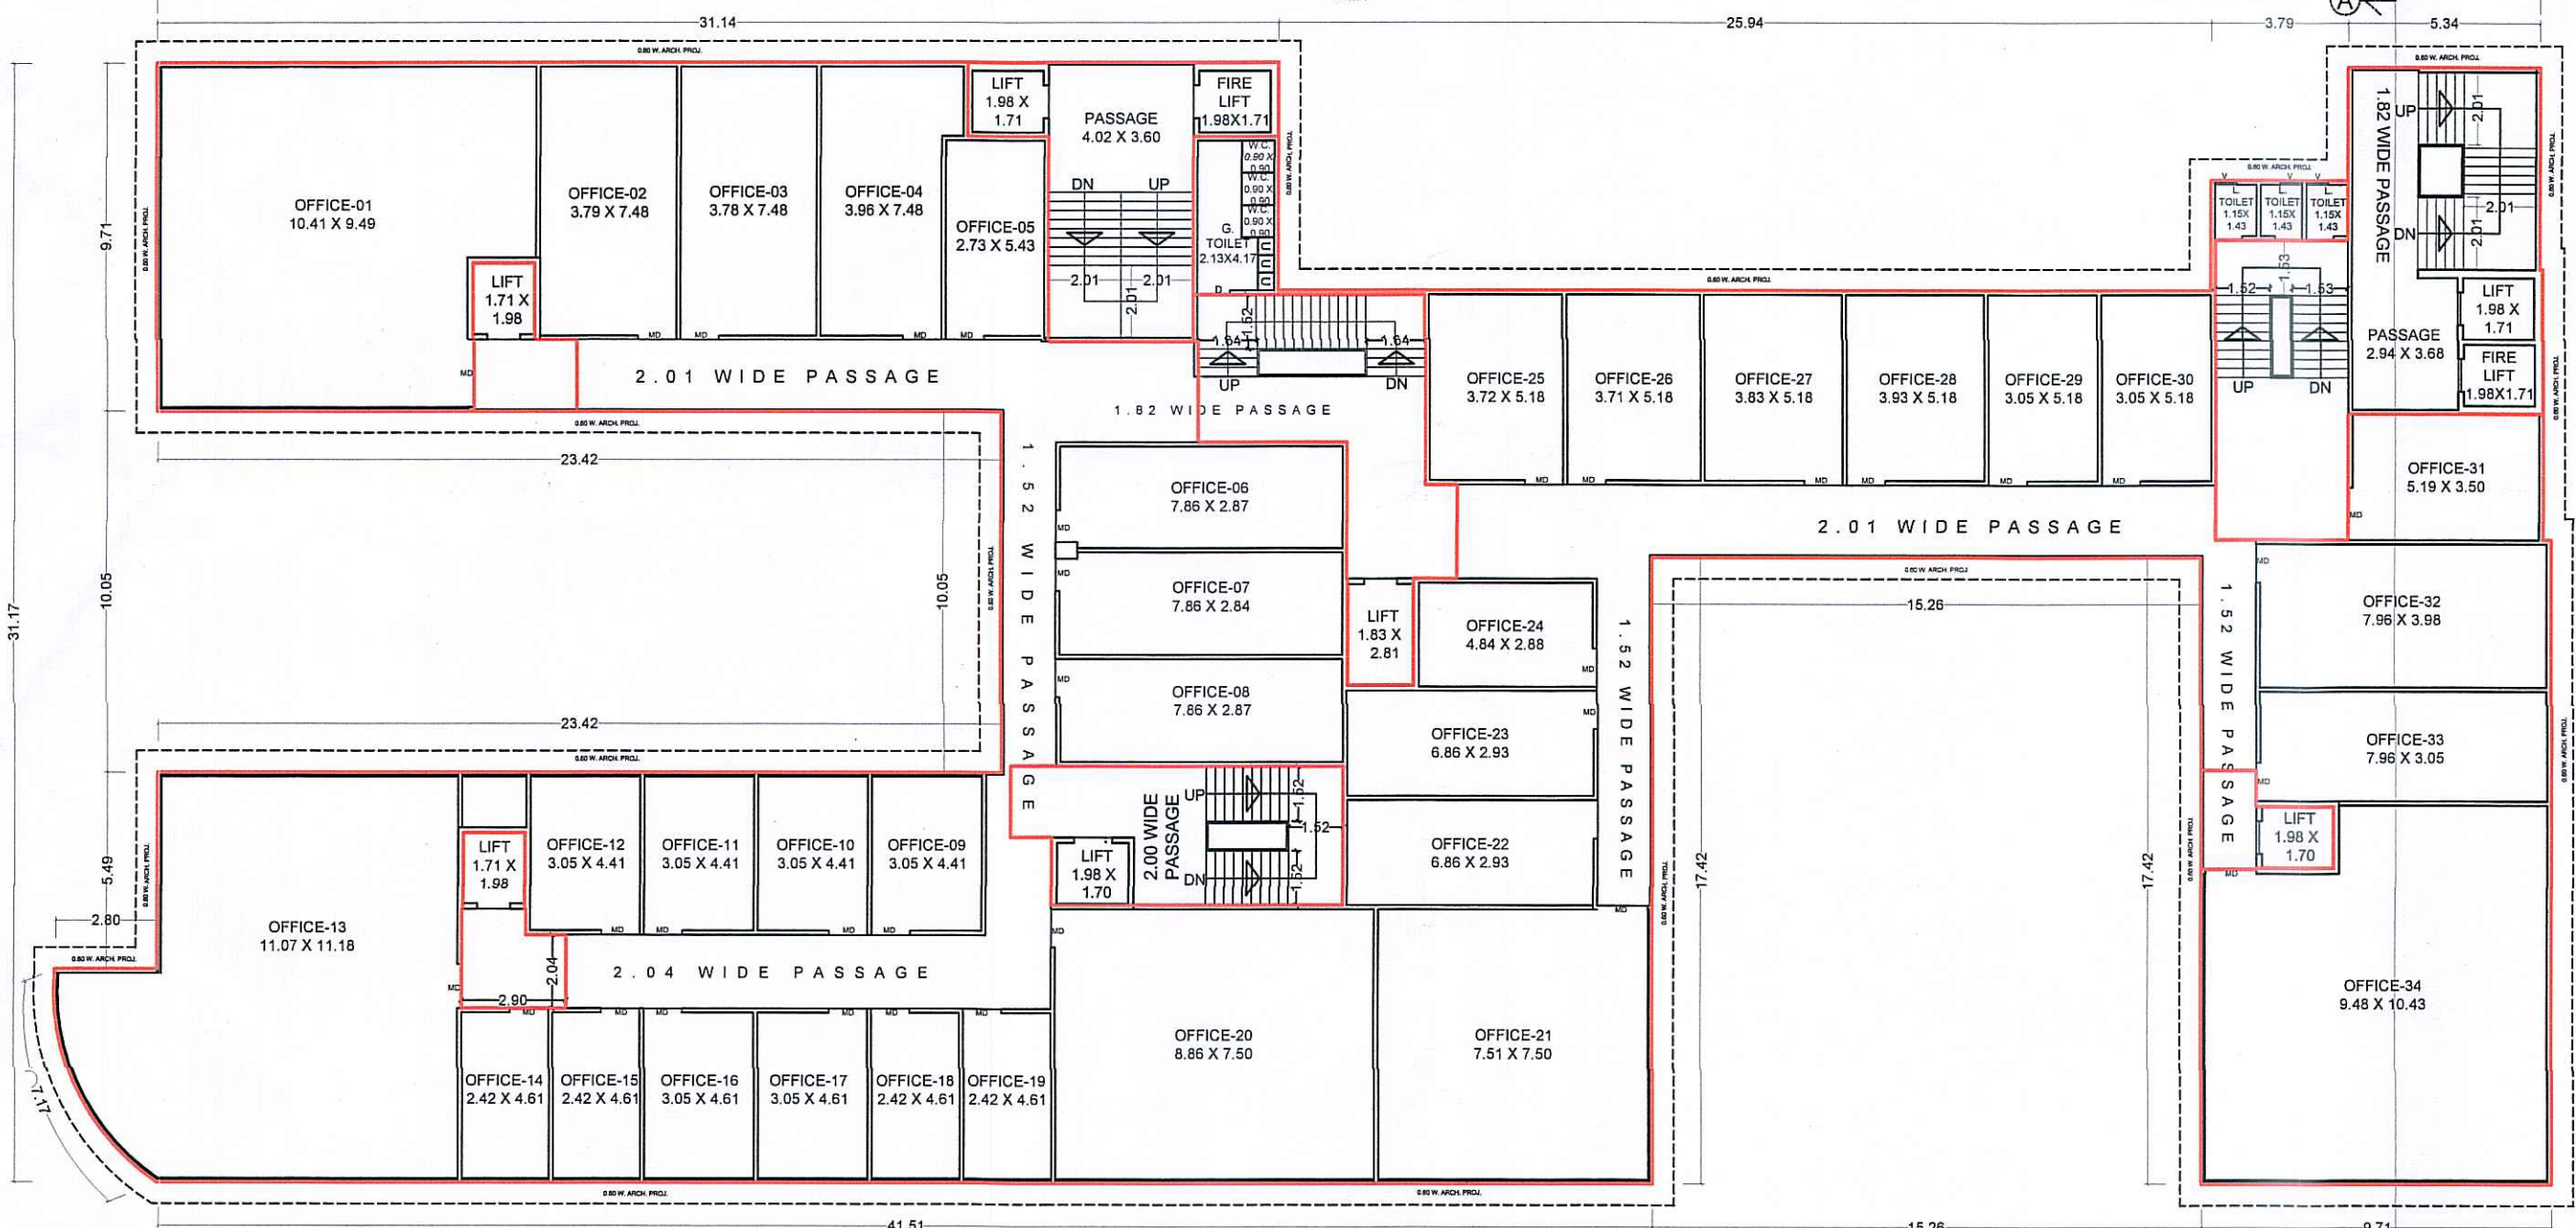


SECOND & THIRD FLOOR PLAN [TOWER - A,B]
BUILT UP AREA = 1403.22 Sq.mt.
F.S.I. AREA = 1179.09 Sq.mt.

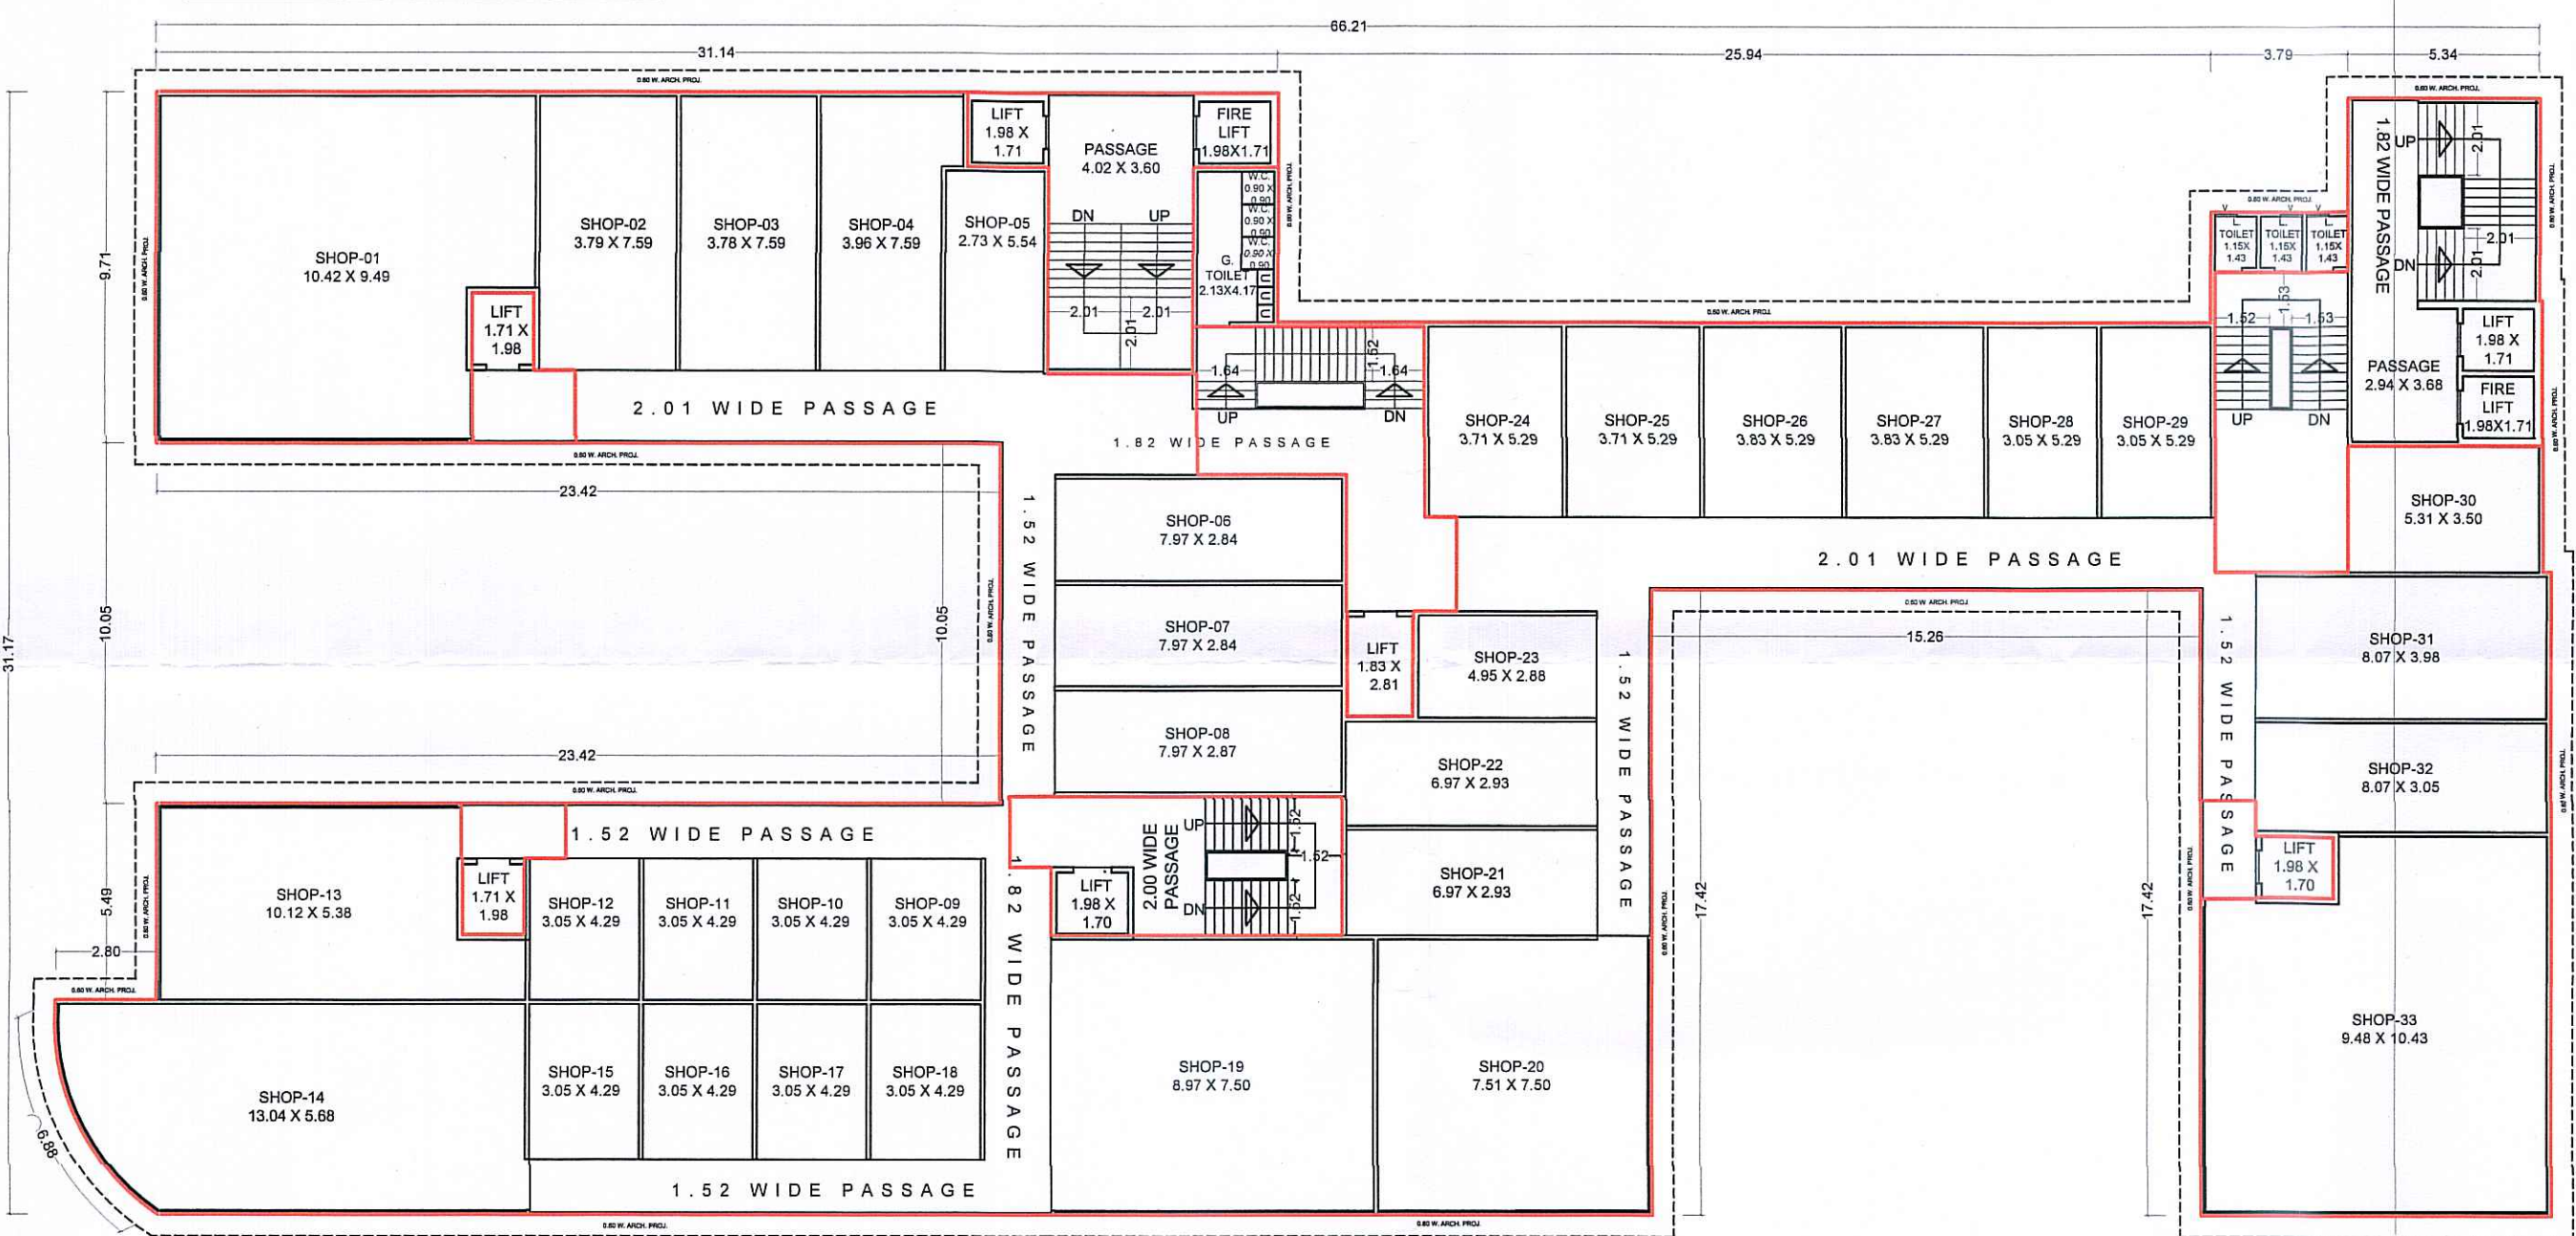


1ST FLOOR PLAN [TOWER - A,B]
BUILT UP AREA = 1403.22 Sq.mt. [Comm.]
F.S.I. AREA = 1179.09 Sq.mt. [Comm.]

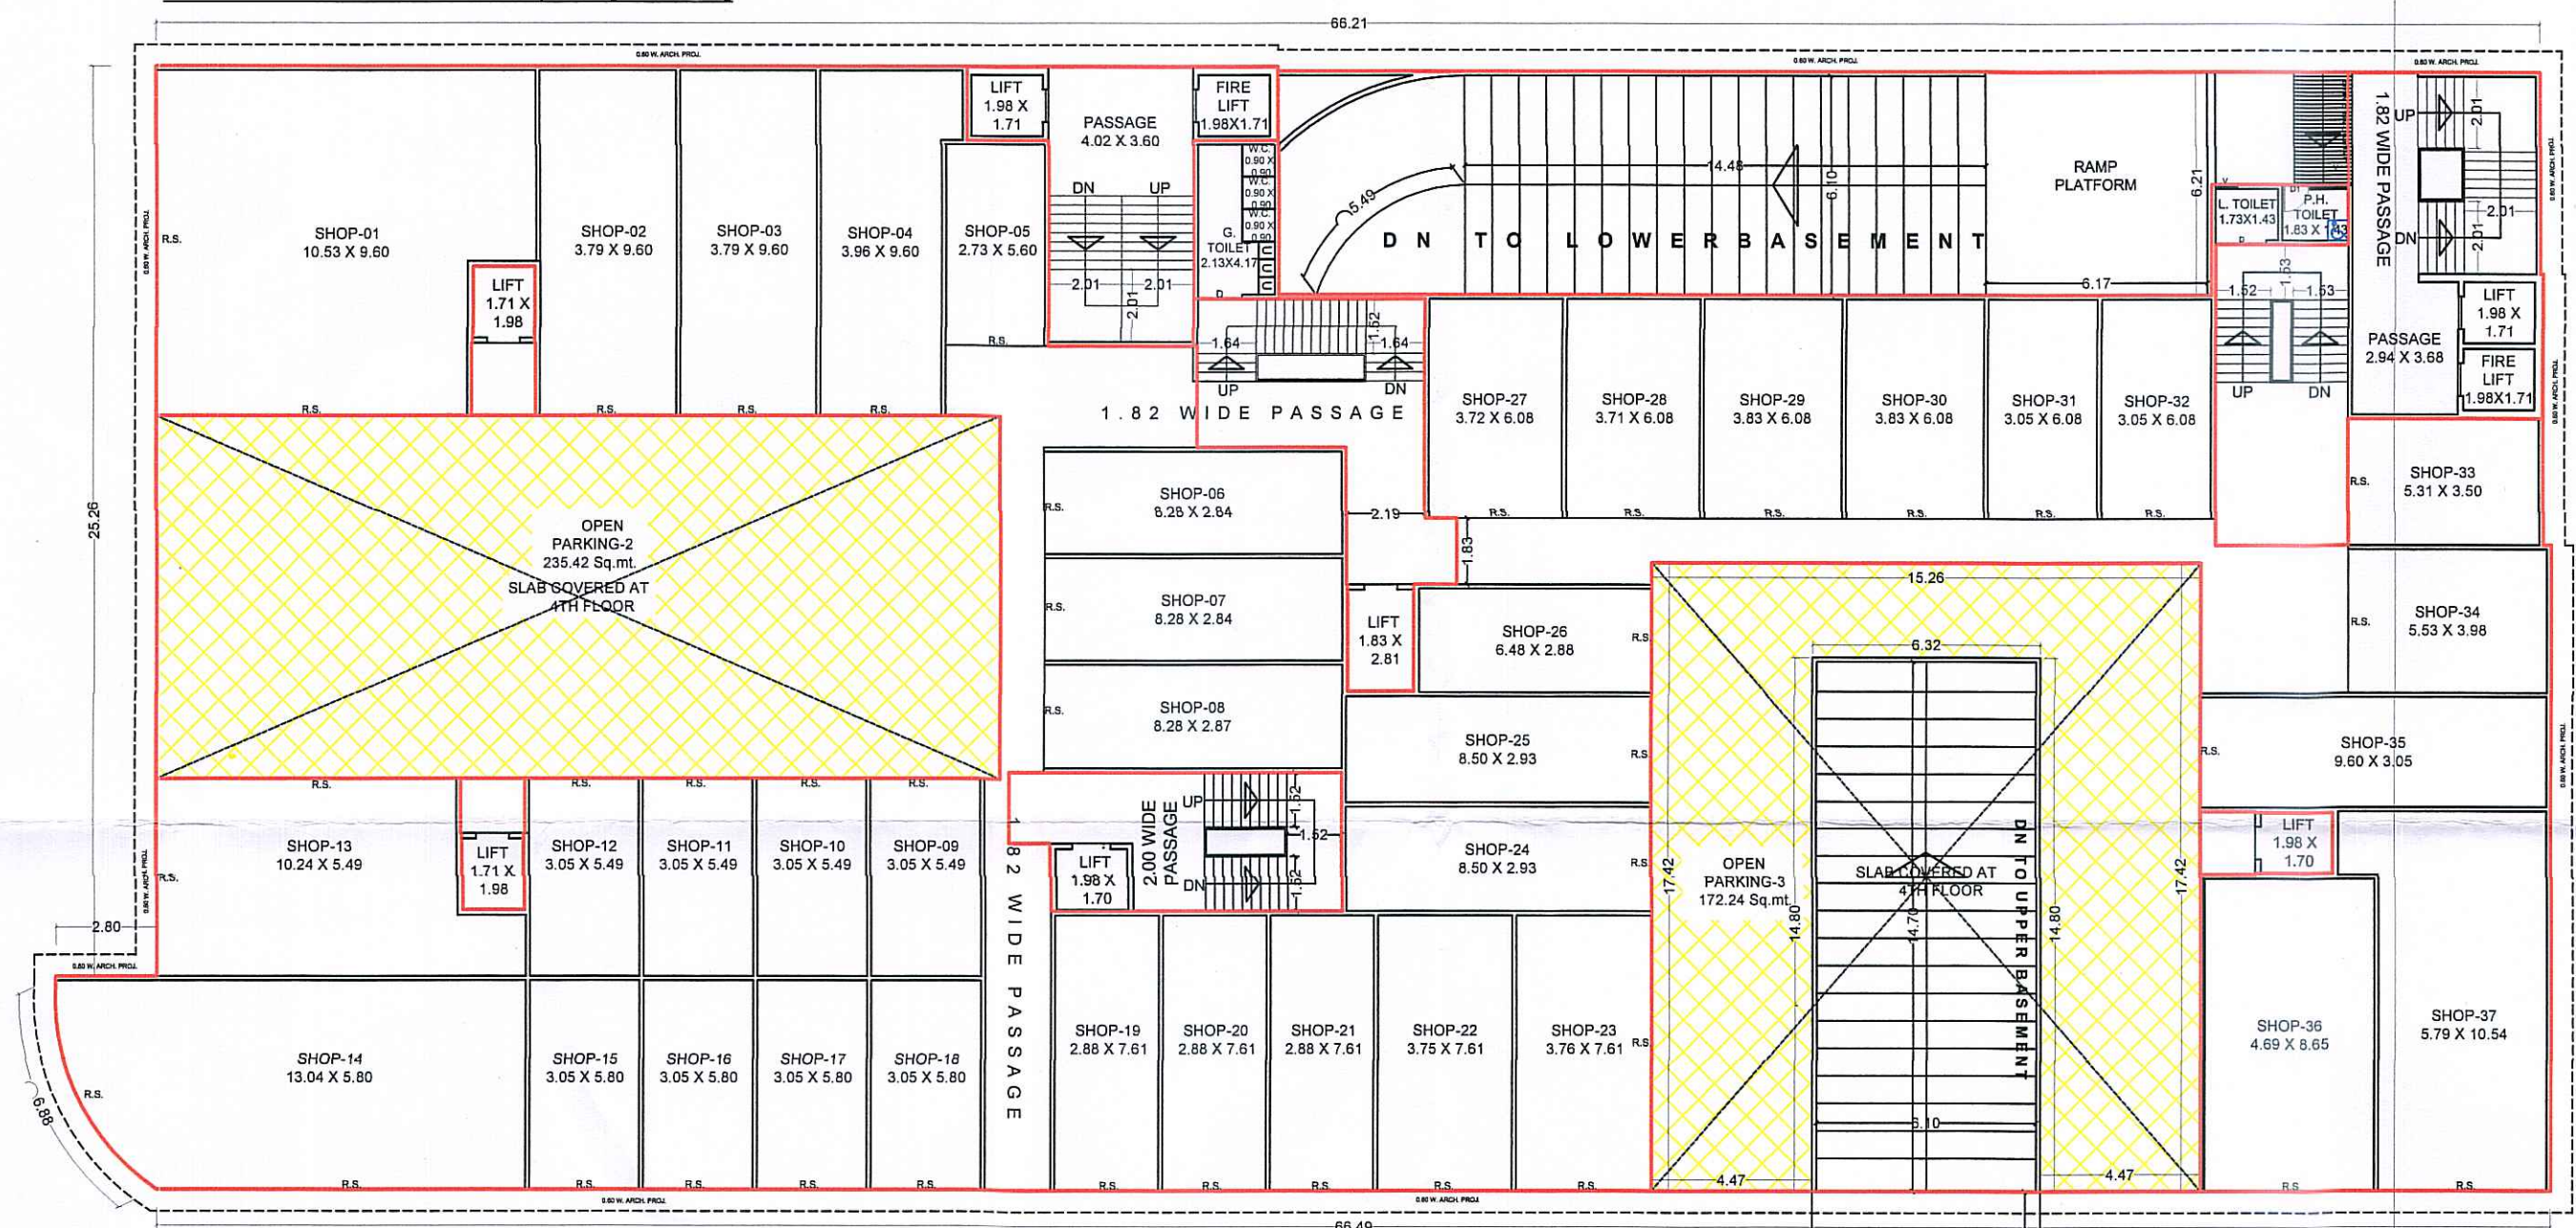


GROUND FLOOR PLAN [TOWER - A,B]
BUILT UP AREA = 2077.50 Sq.mt. [Comm.]
F.S.I. AREA = 1185.14 Sq.mt. [Comm.]
PARKING SPACE = 235.42 Sq.mt.

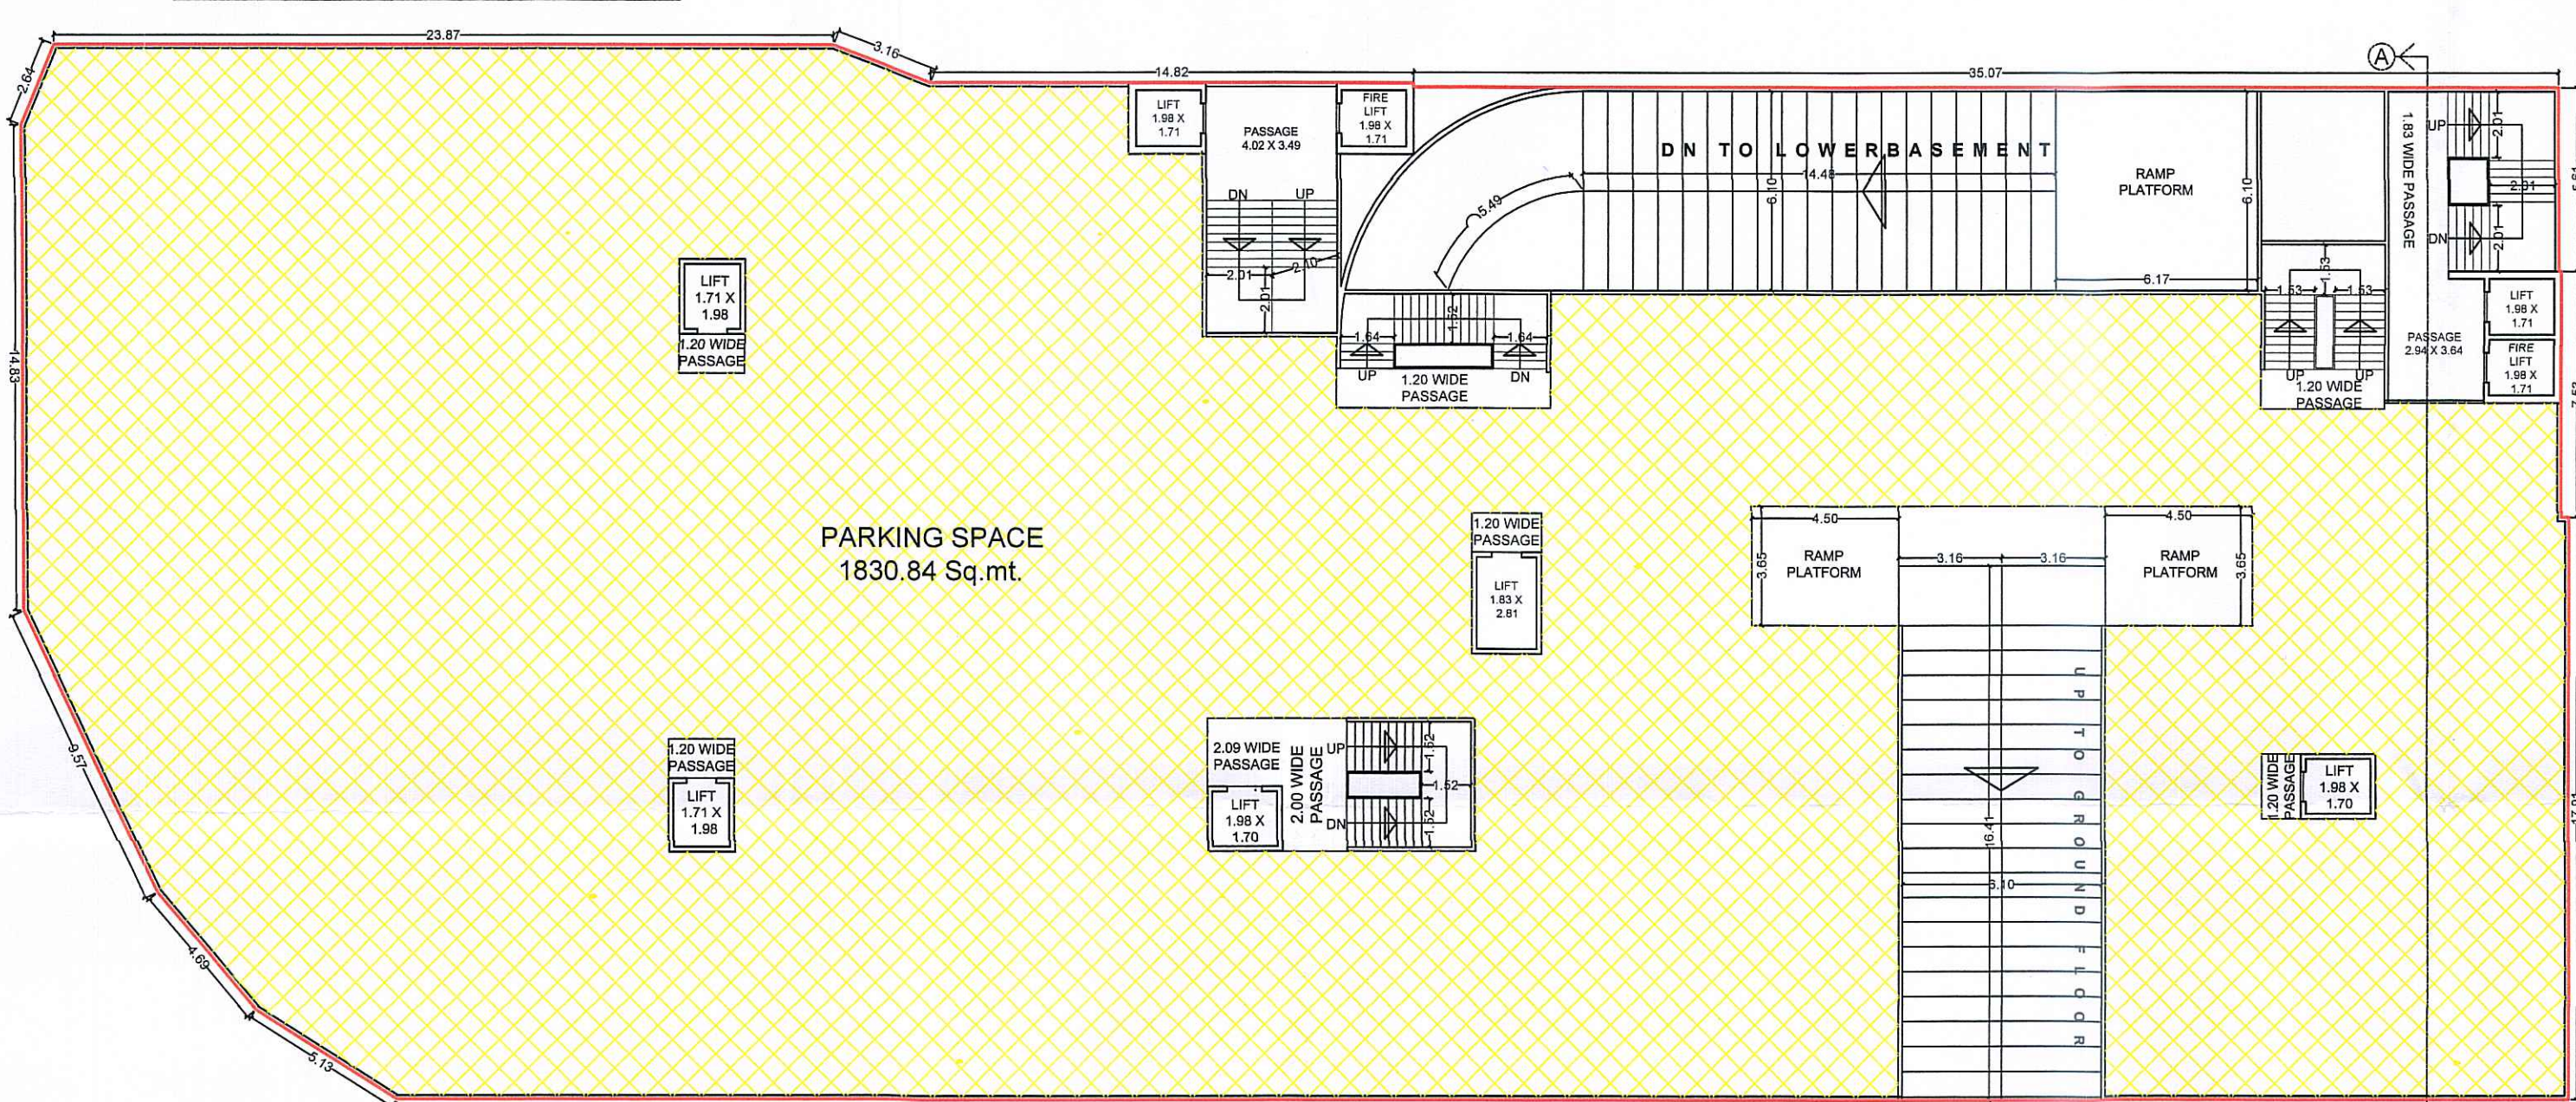


UPPER BASEMENT FLOOR PLAN [TOWER - A,B]
BUILT UP AREA = 2386.51 Sq.mt.
PARKING SPACE = 1829.13 Sq.mt.

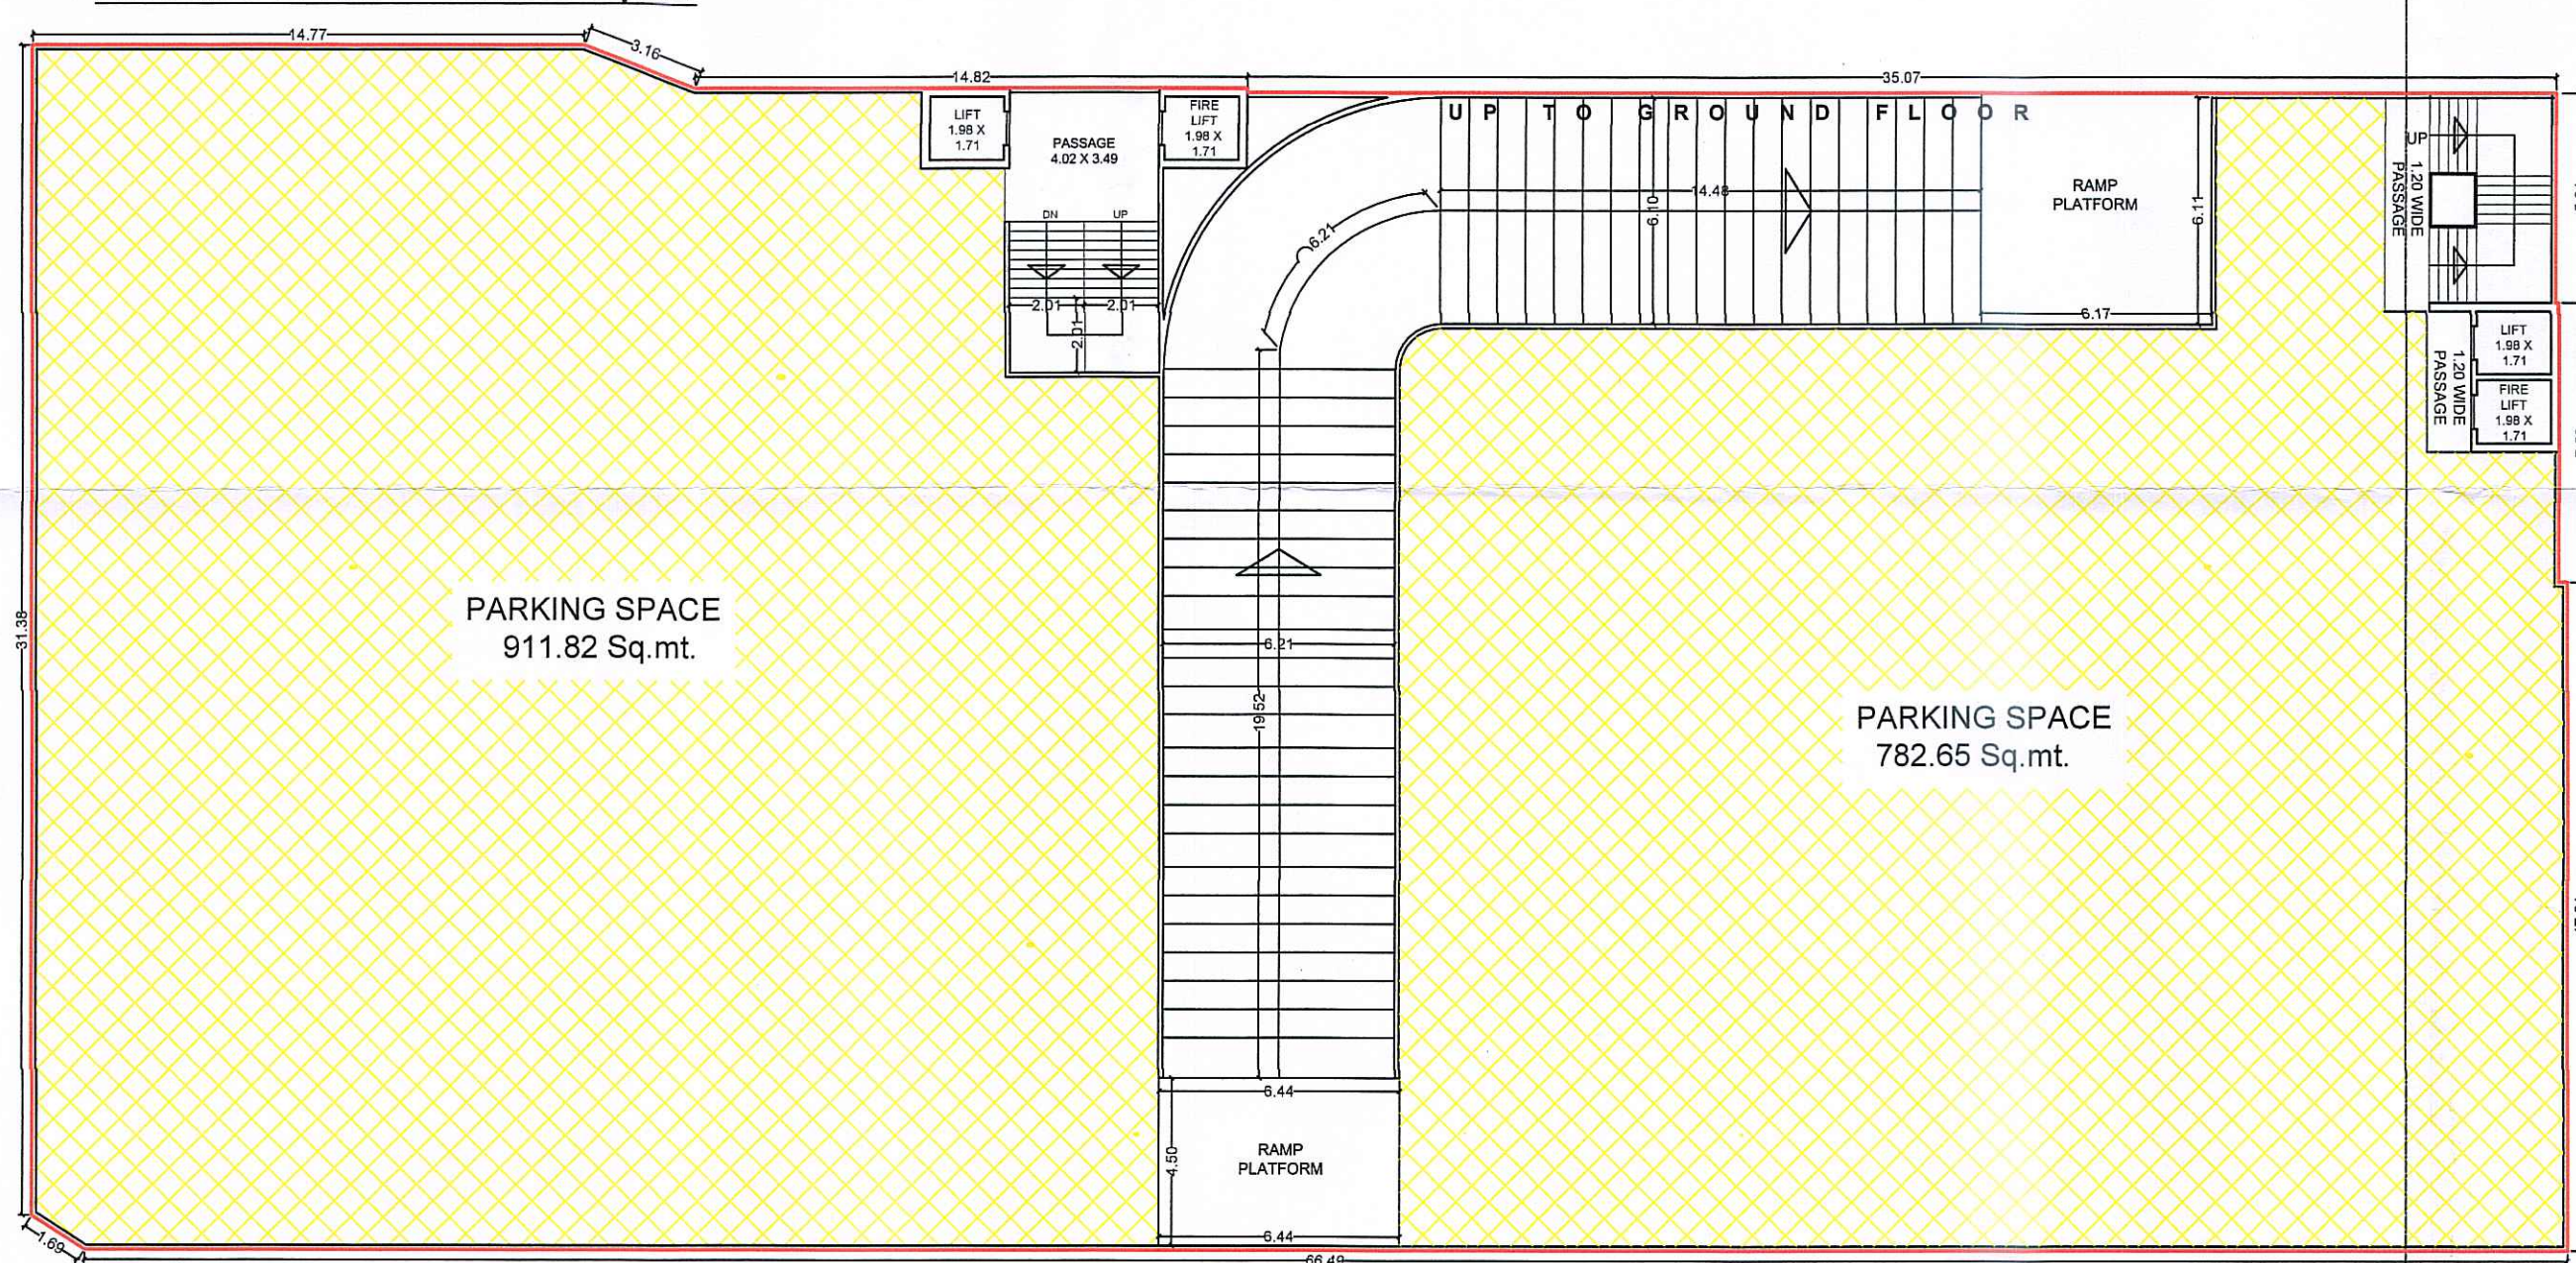


LOWER BASEMENT FLOOR PLAN [TOWER - A,B]
BUILT UP AREA = 2126.72 Sq.mt.
PARKING SPACE (911.82+782.65) = 1694.47 Sq.mt.

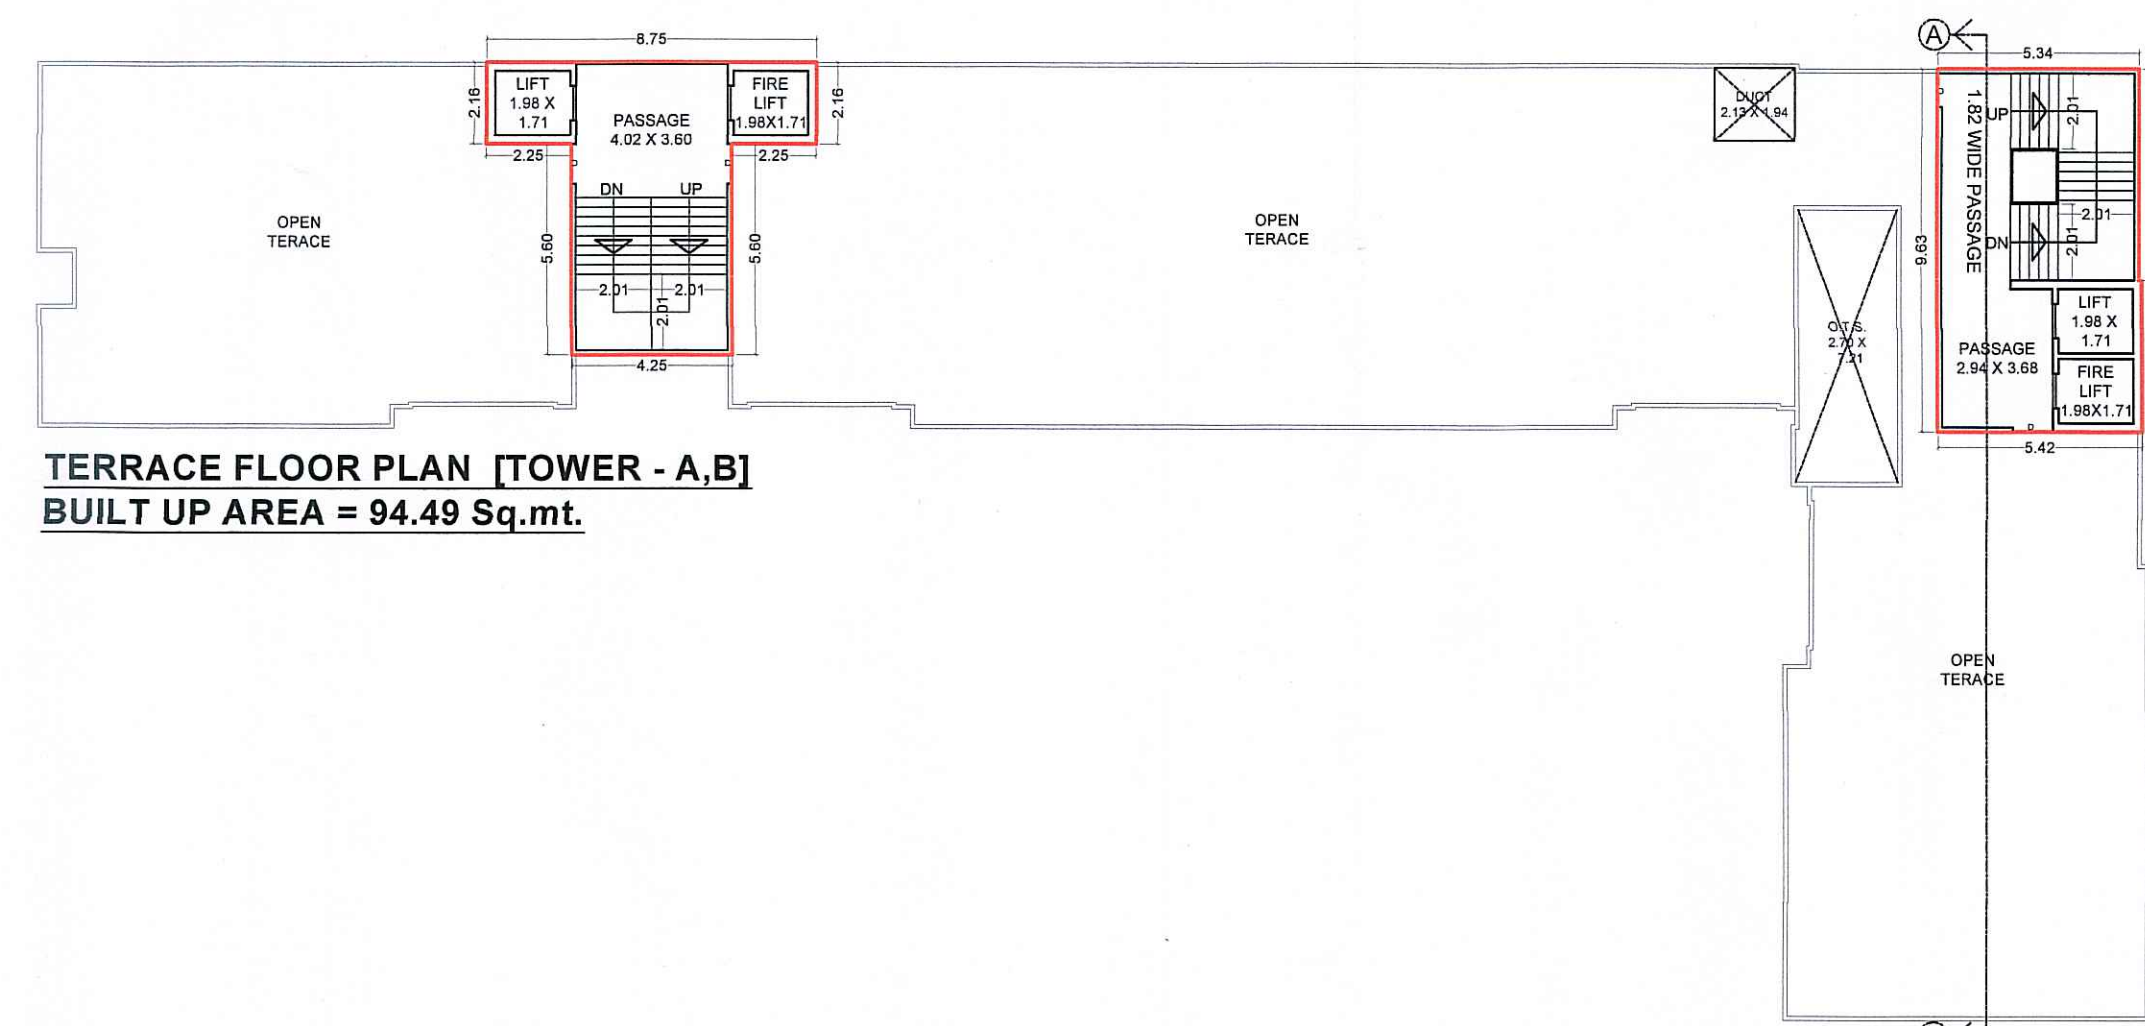


TERRACE FLOOR PLAN [TOWER - A,B]
BUILT UP AREA = 94.49 Sq.mt.

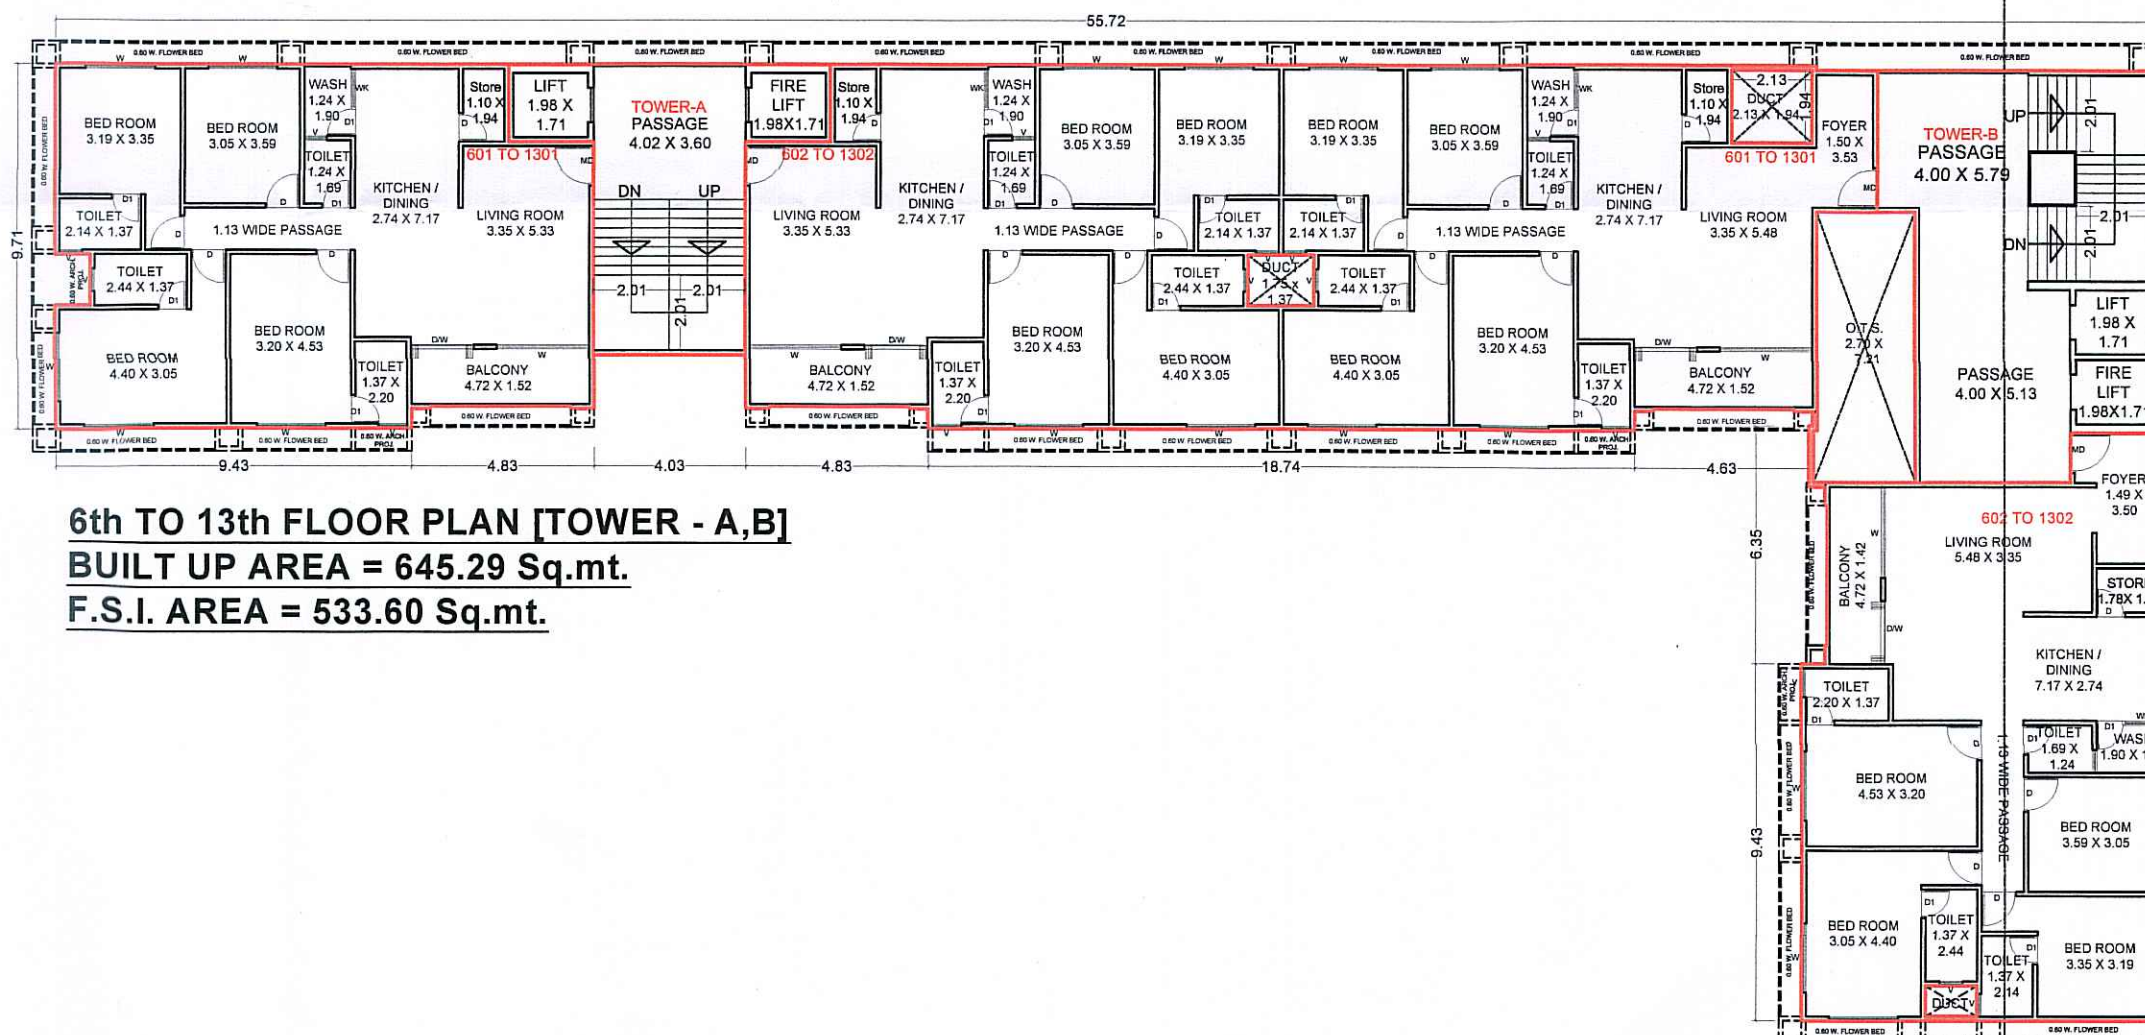


6th to 10th FLOOR PLAN [TOWER - A,B]
BUILT UP AREA = 645.29 Sq.mt.
F.S.I. AREA = 533.60 Sq.mt.

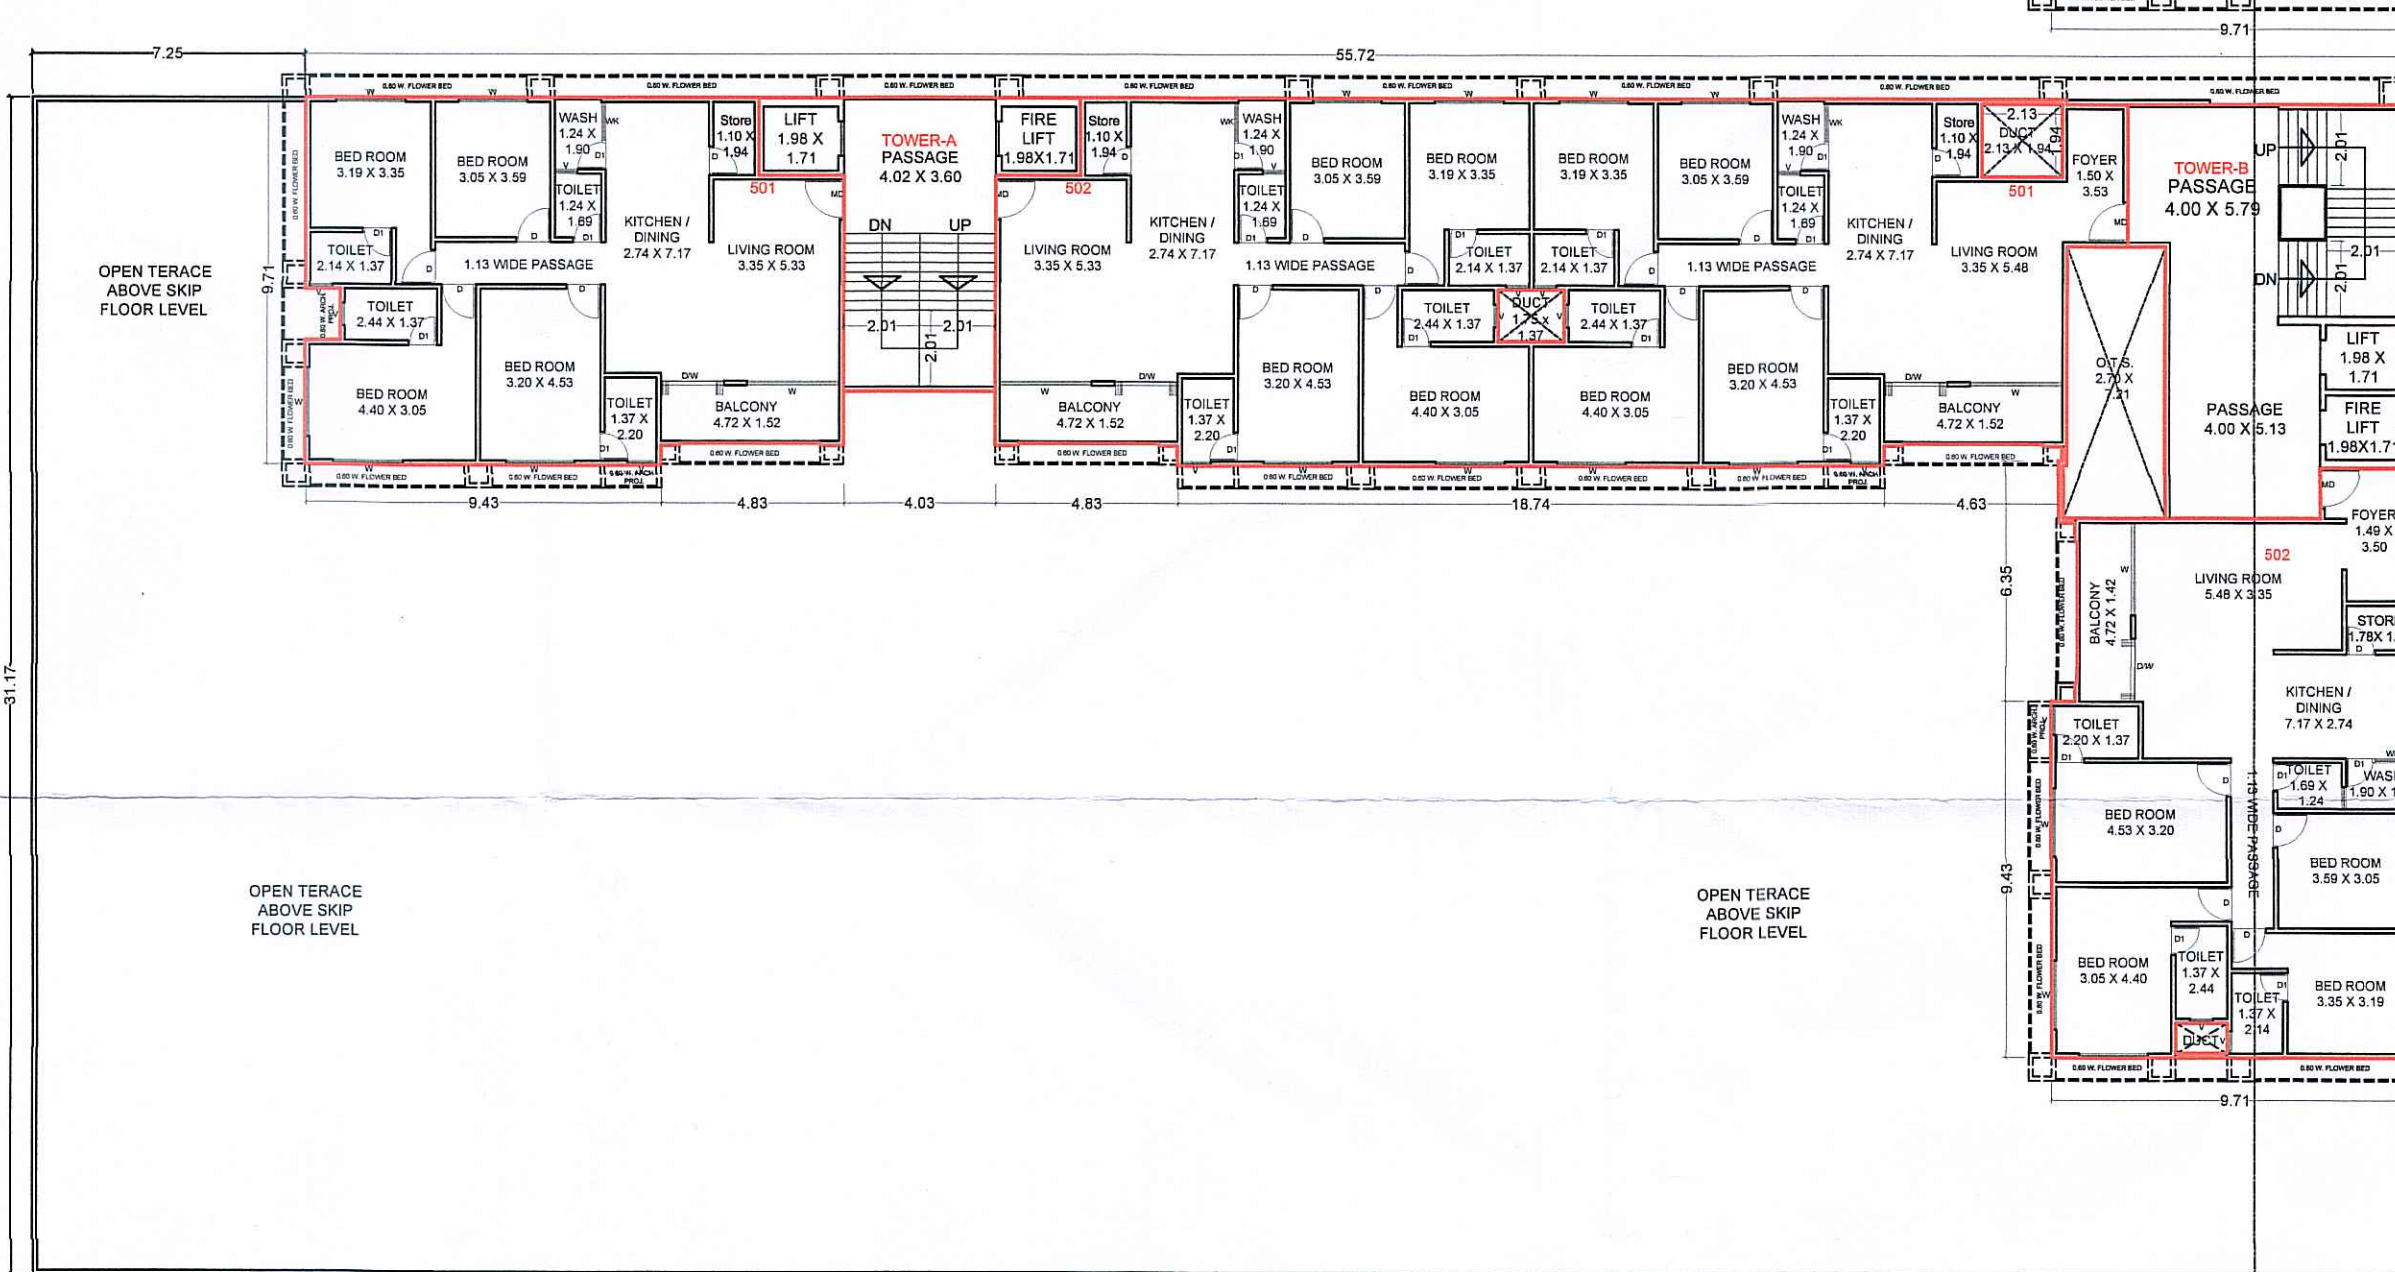

5th FLOOR PLAN [TOWER - A,B]
BUILT UP AREA = 645.29 Sq.mt.
F.S.I. AREA = 533.60 Sq.mt.

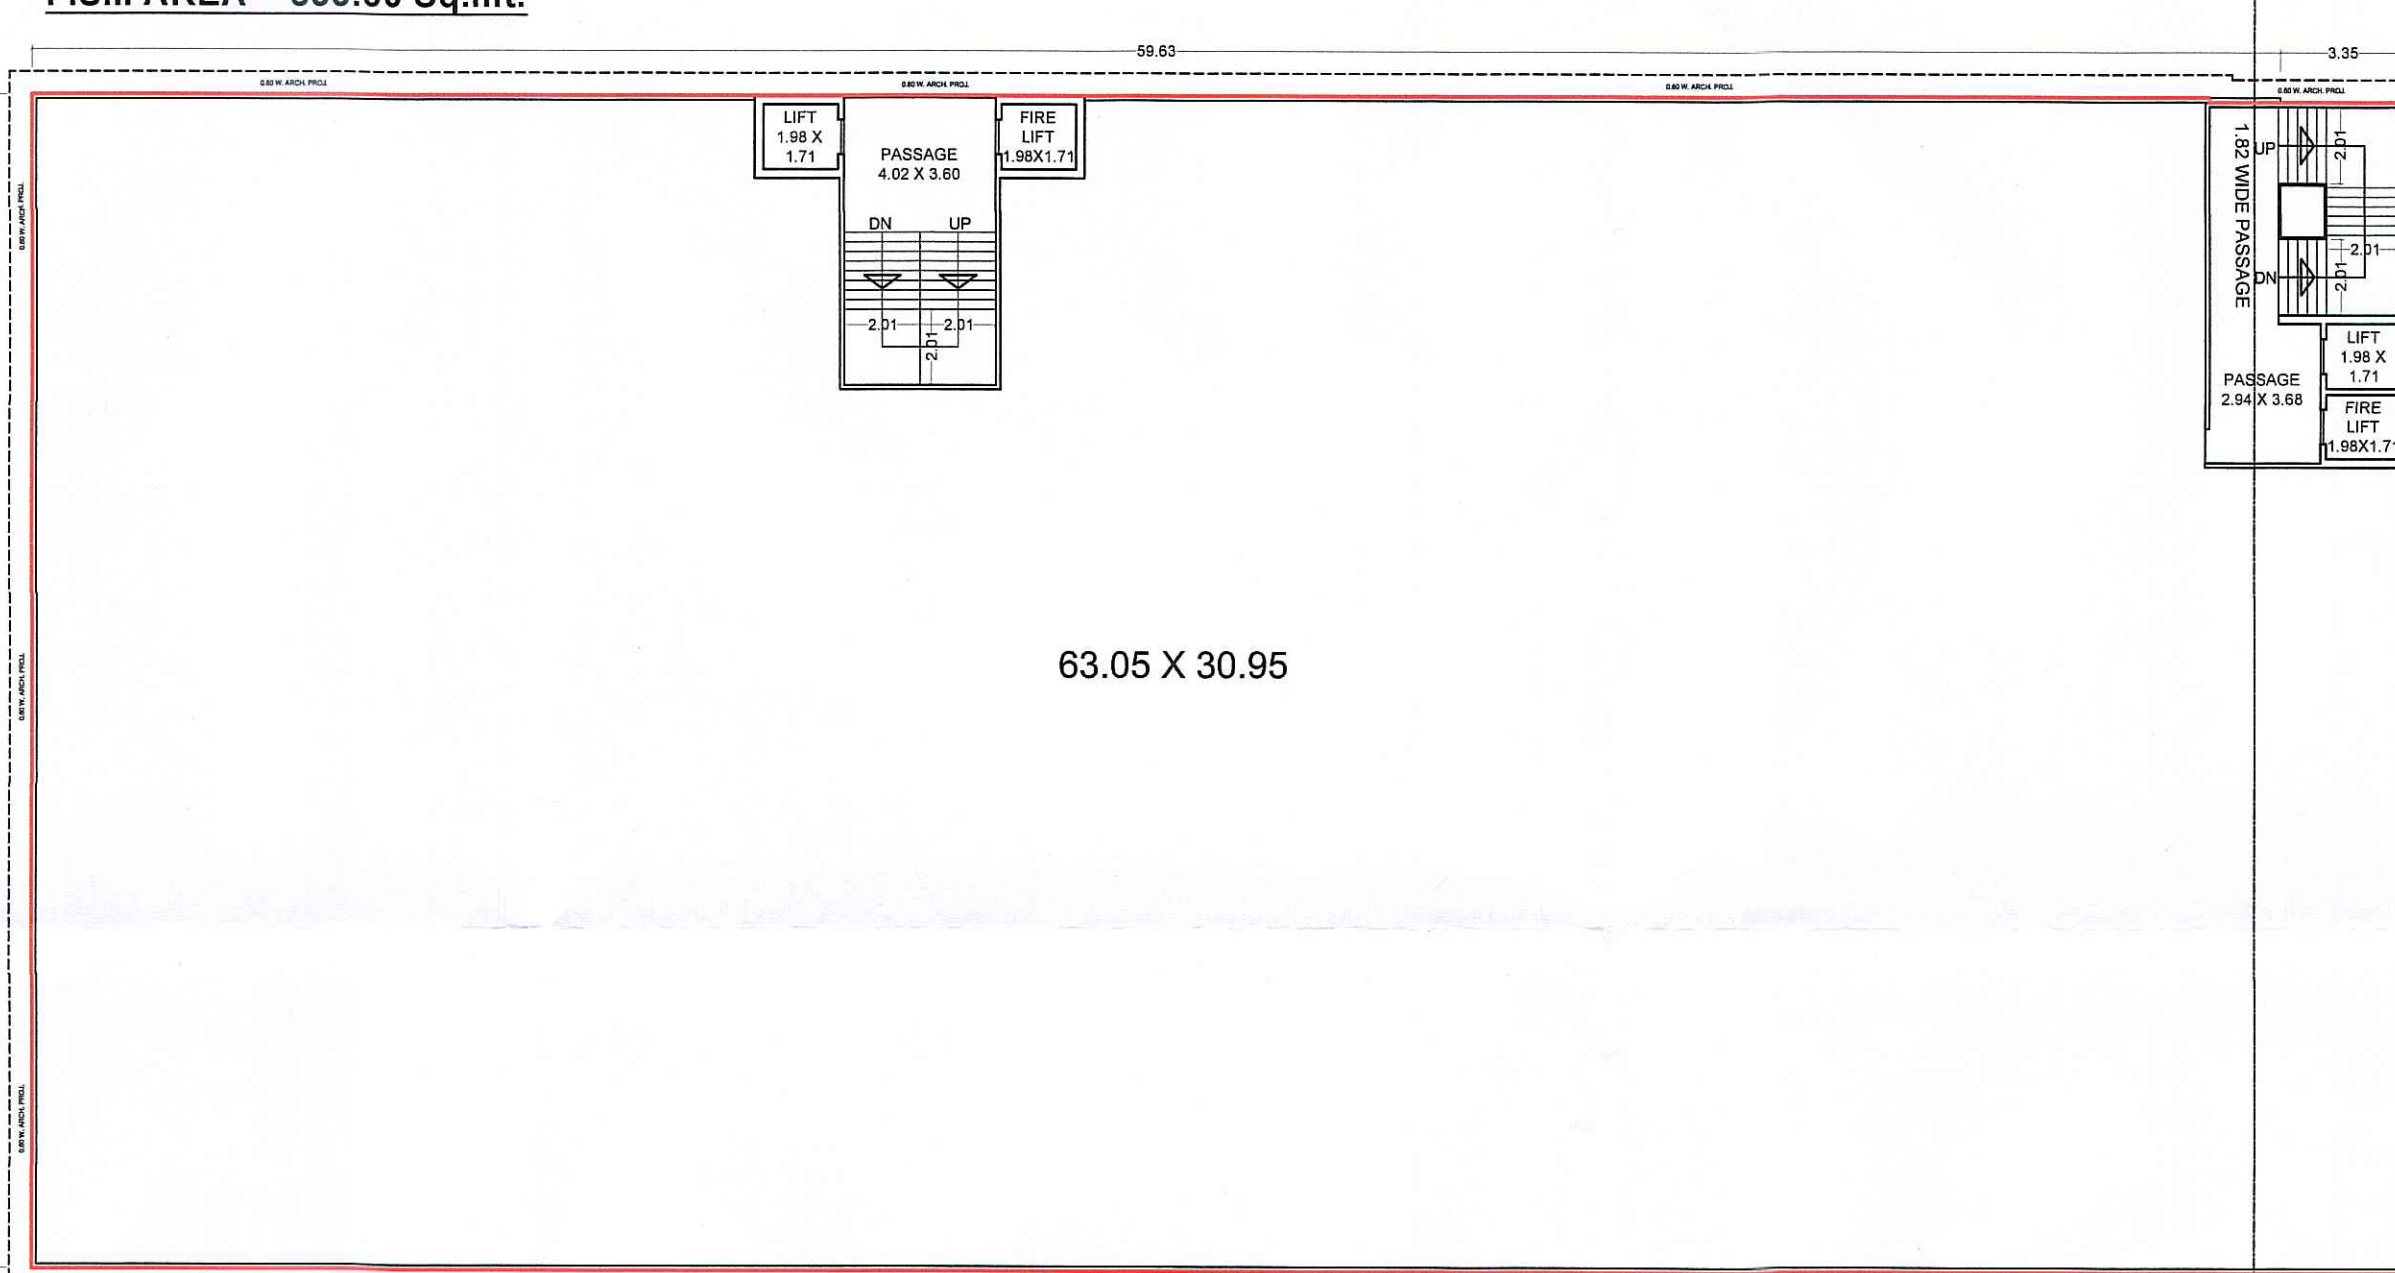

SKIP FLOOR PLAN [TOWER - A,B]
BUILT UP AREA = 1988.68 sq.mt.

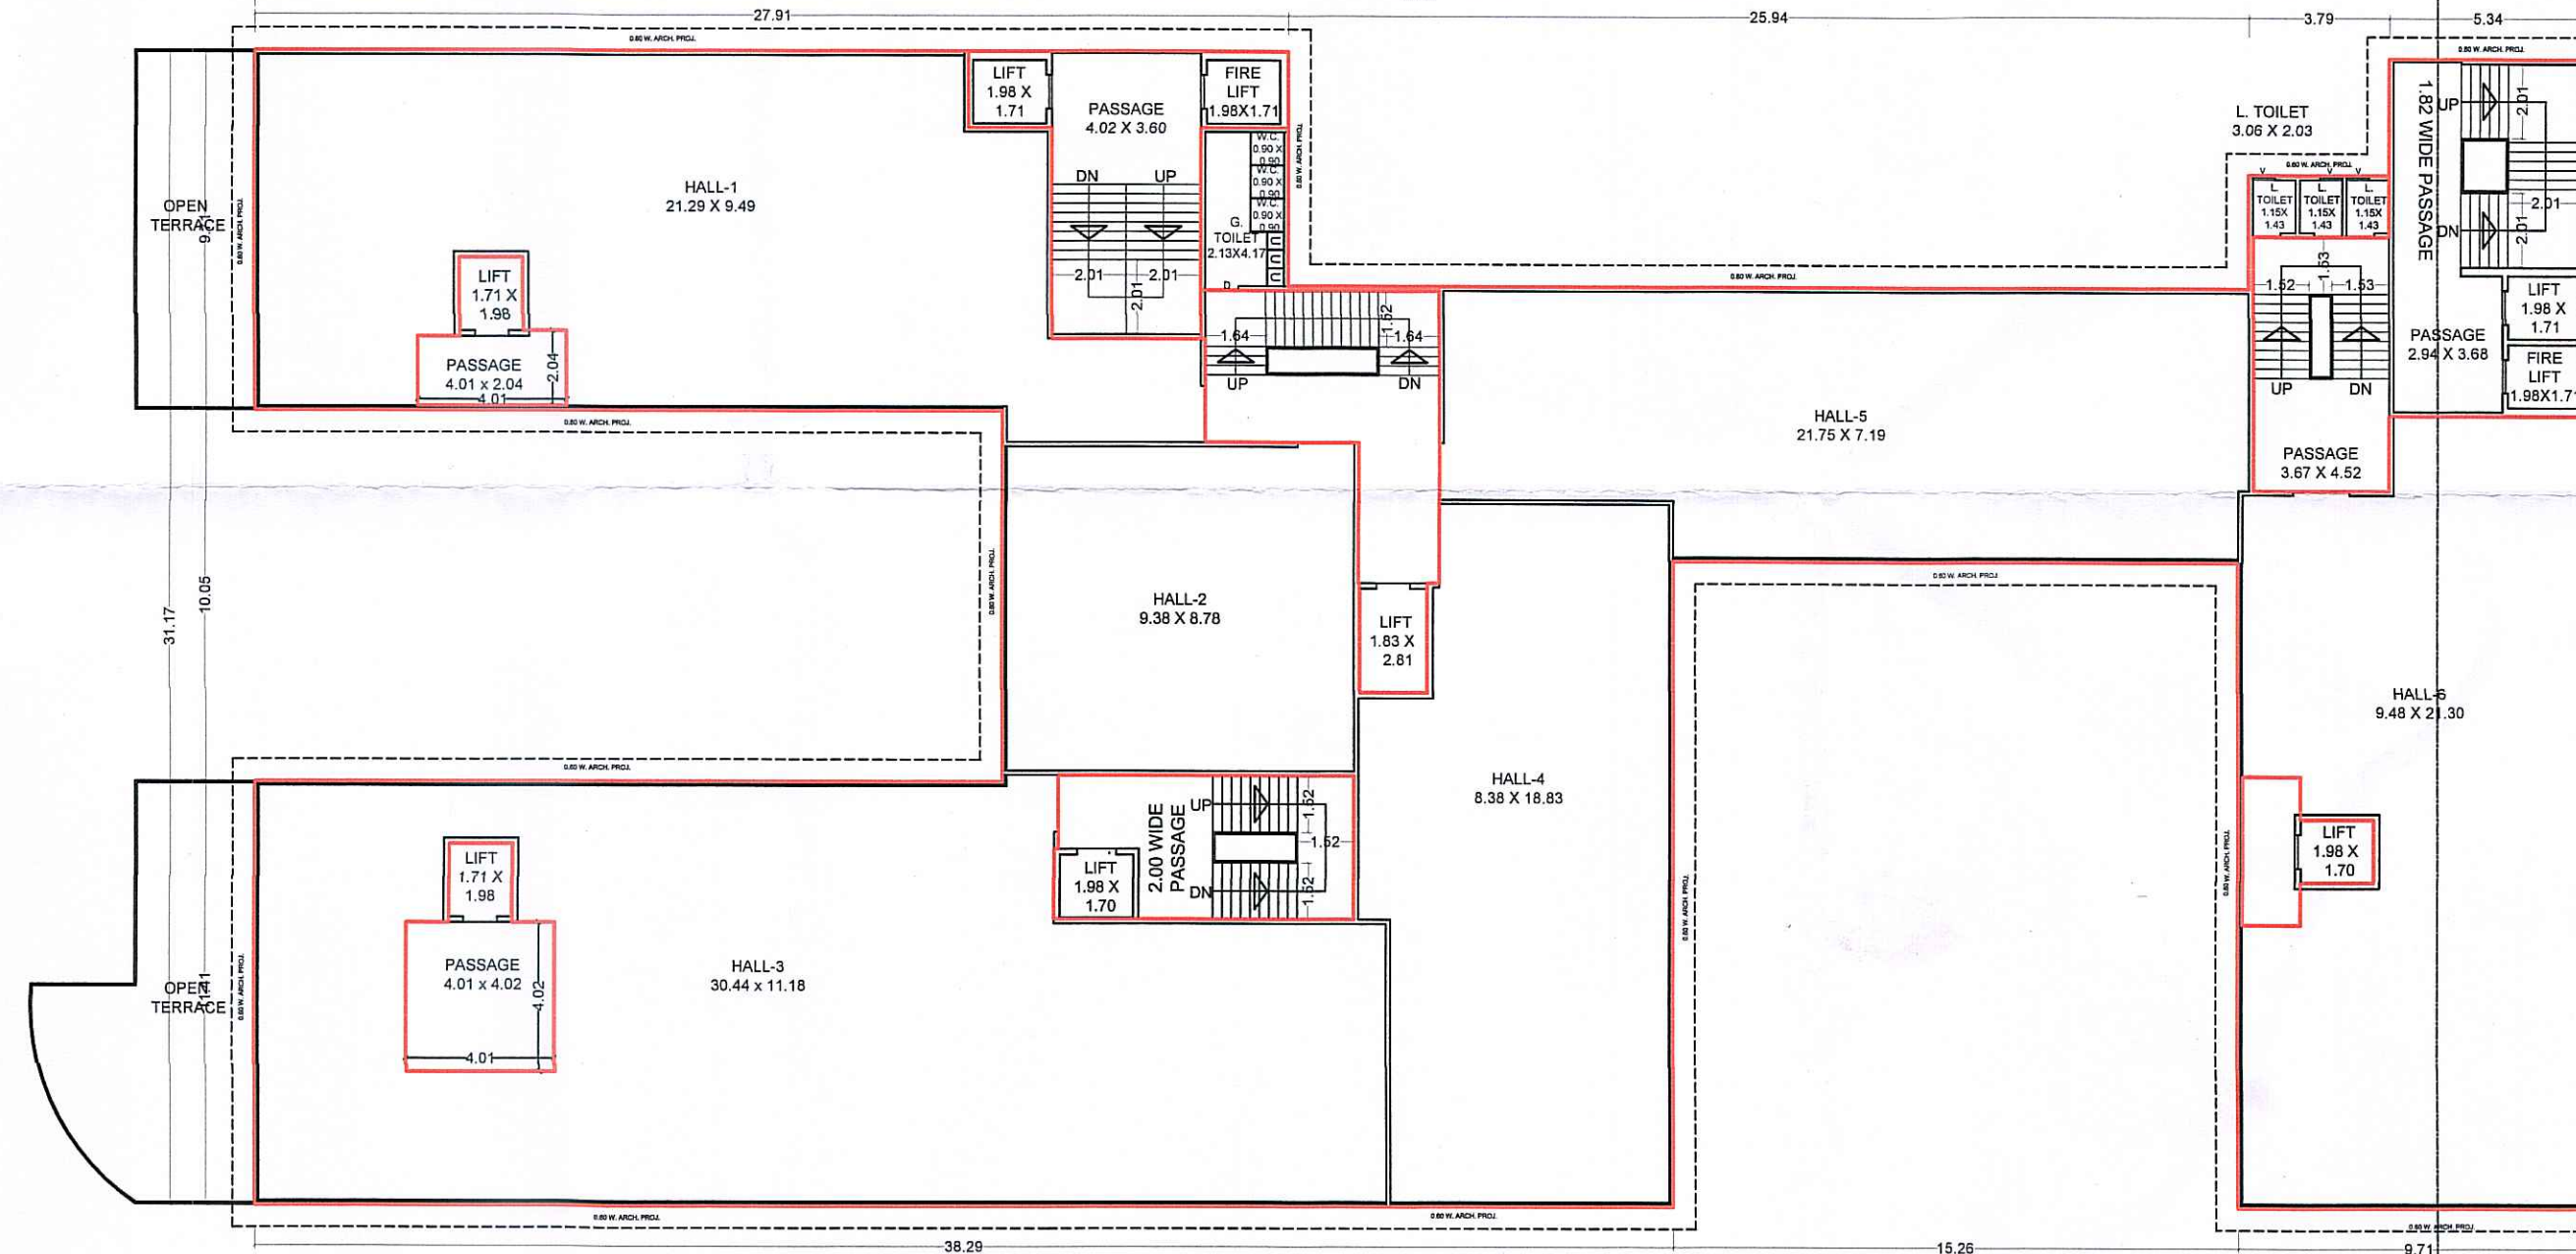

FOURTH FLOOR PLAN [TOWER - A,B]
BUILT UP AREA = 1322.65 Sq.mt.
F.S.I. AREA = 1087.79 Sq.mt.