


REVI. & PROP. DEVELOPEMENT PLAN ON F.P. NO. :- 14, O.P. NO. :- 12,
R.S. NO. :- 570, T.P. NO. :- 02, AT VILLAGE:- SAYAJIPURA, VADODARA.

Approved Subject to Condition laid
Down in Building Permission
Order No. :- 935.91.9
Date :- 5/11/2019
By :- 10th Term Development Officer
શ્રી 14 વડોદરા મહાનગરપાલિકા
સુ. સહાયક-શ્રી 14 ગુણી

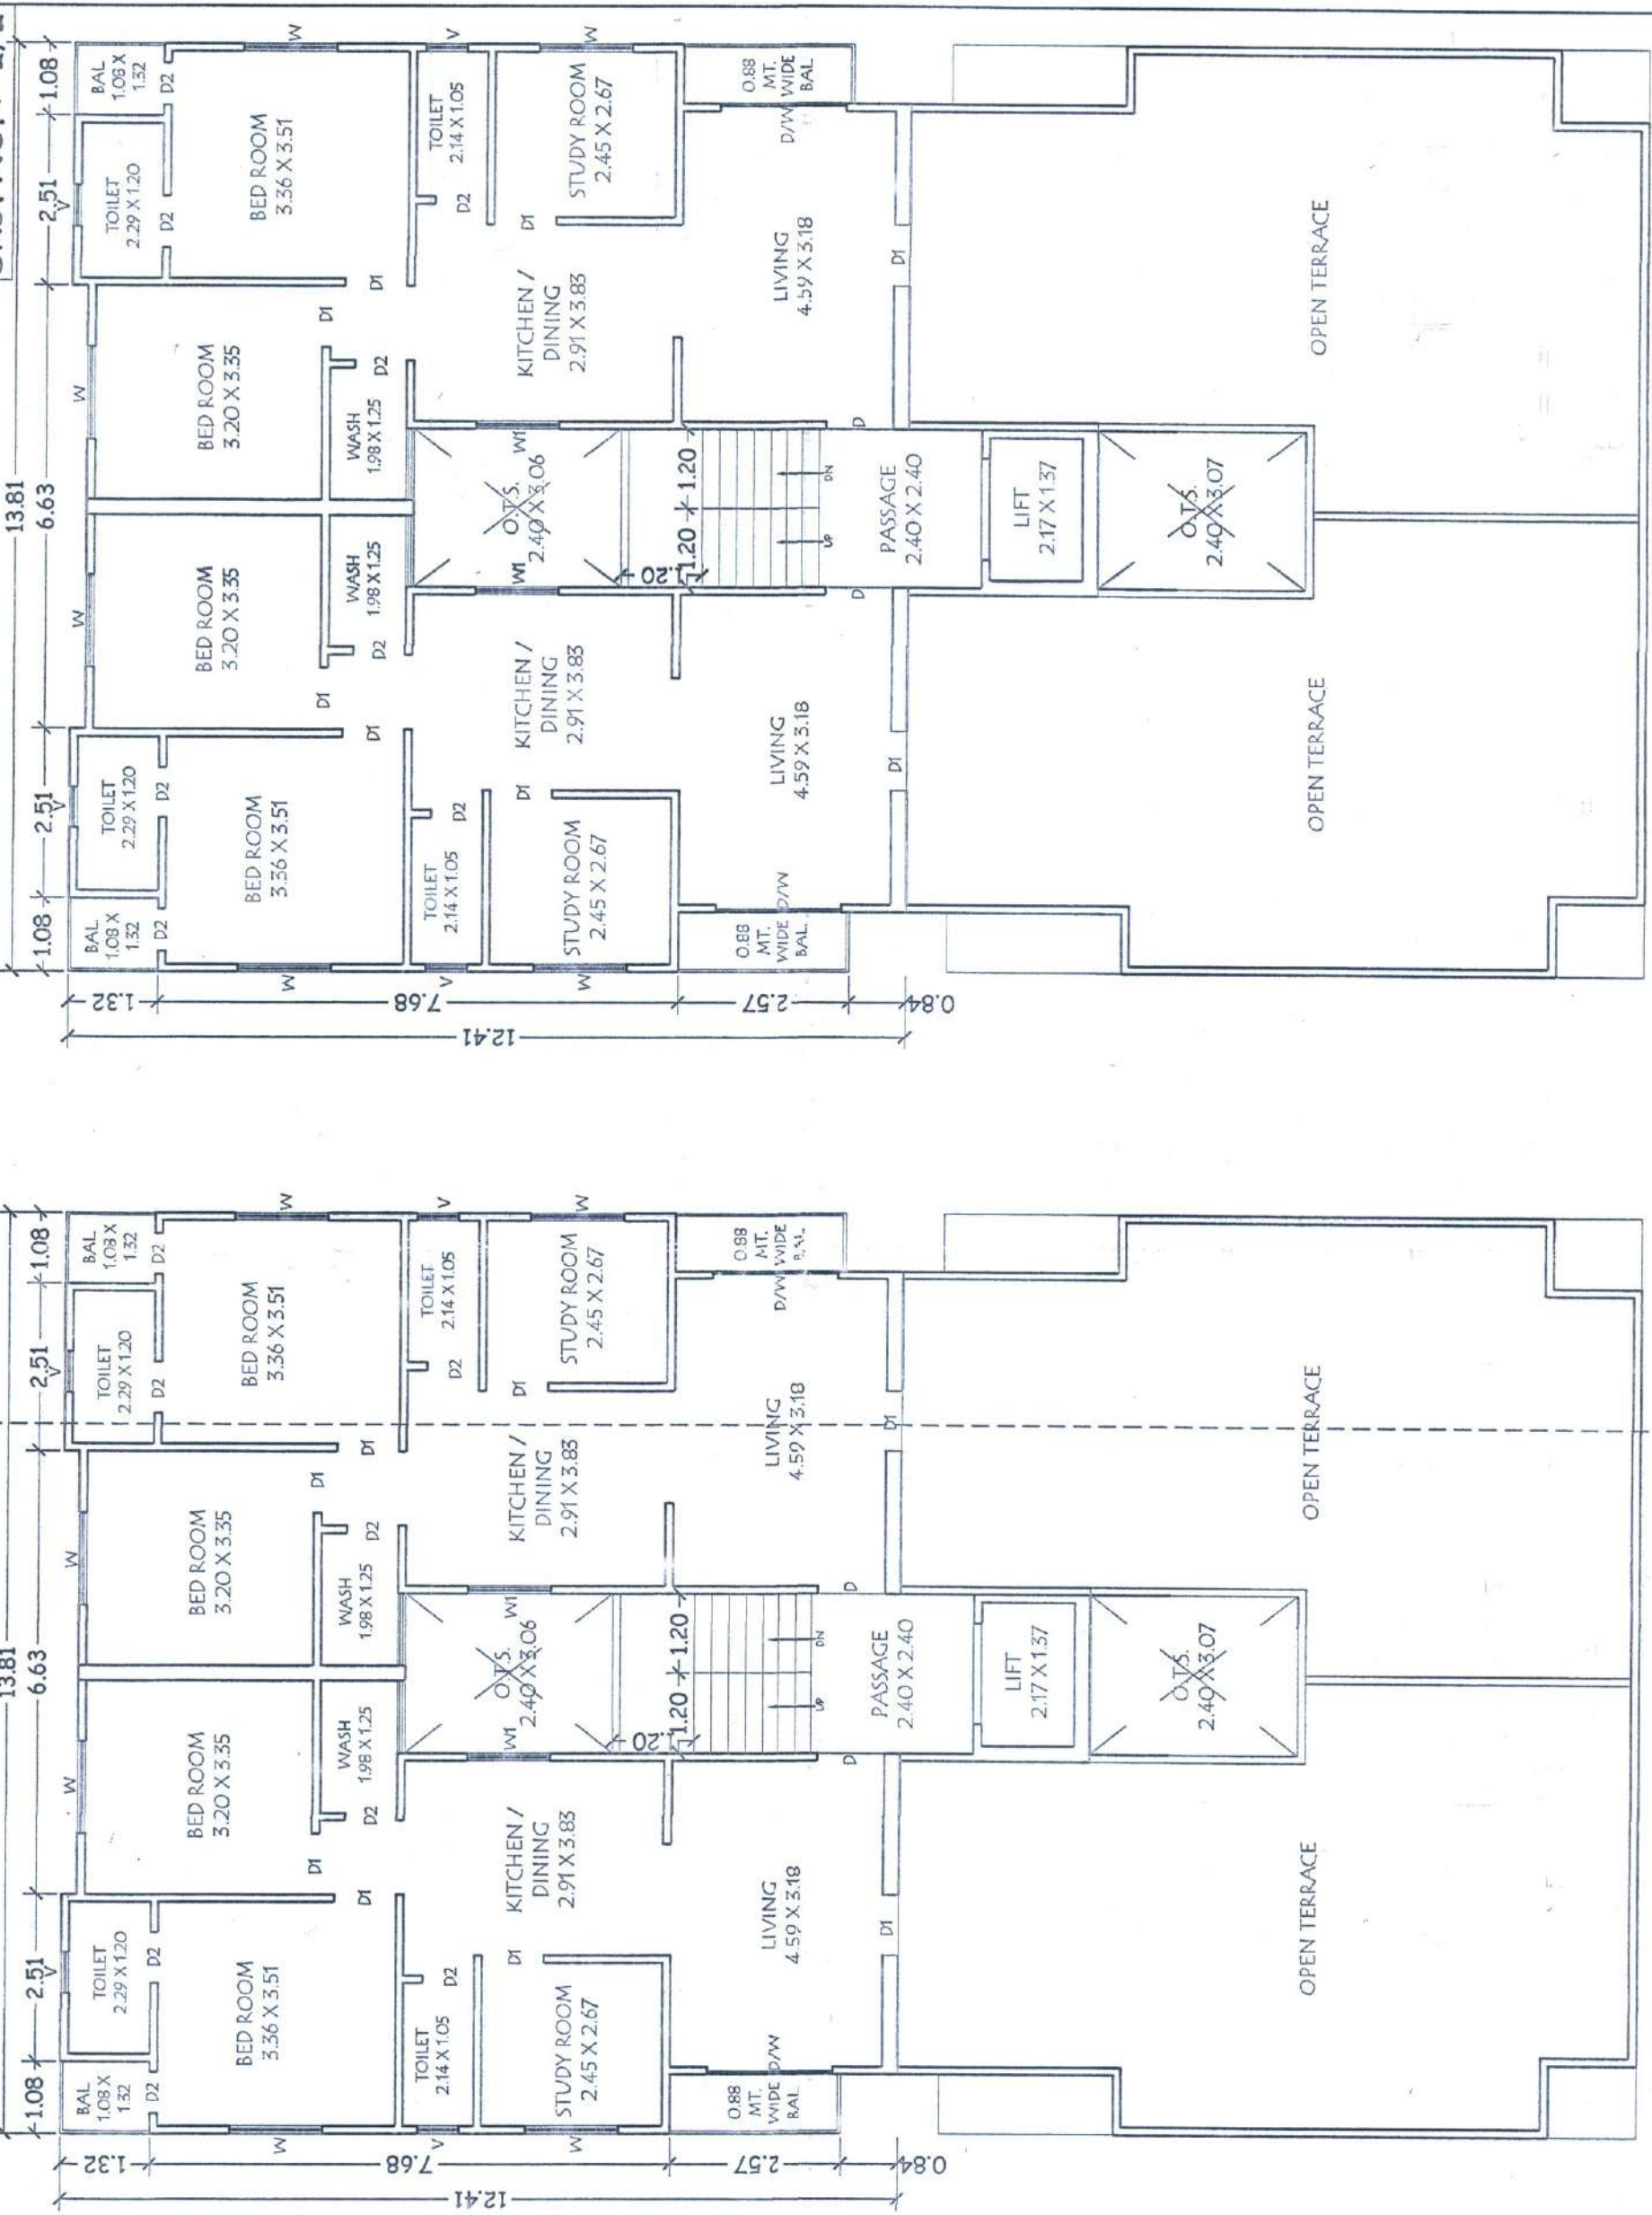


FIFTH FLOOR PLAN

TOWER - A & B

B.A. :- 356.80 SQ. MT.

F.S.I.A. :- 301.48 SQ. MT.

STAIR & LIFT AREA :- 35.52 SQ. MT.

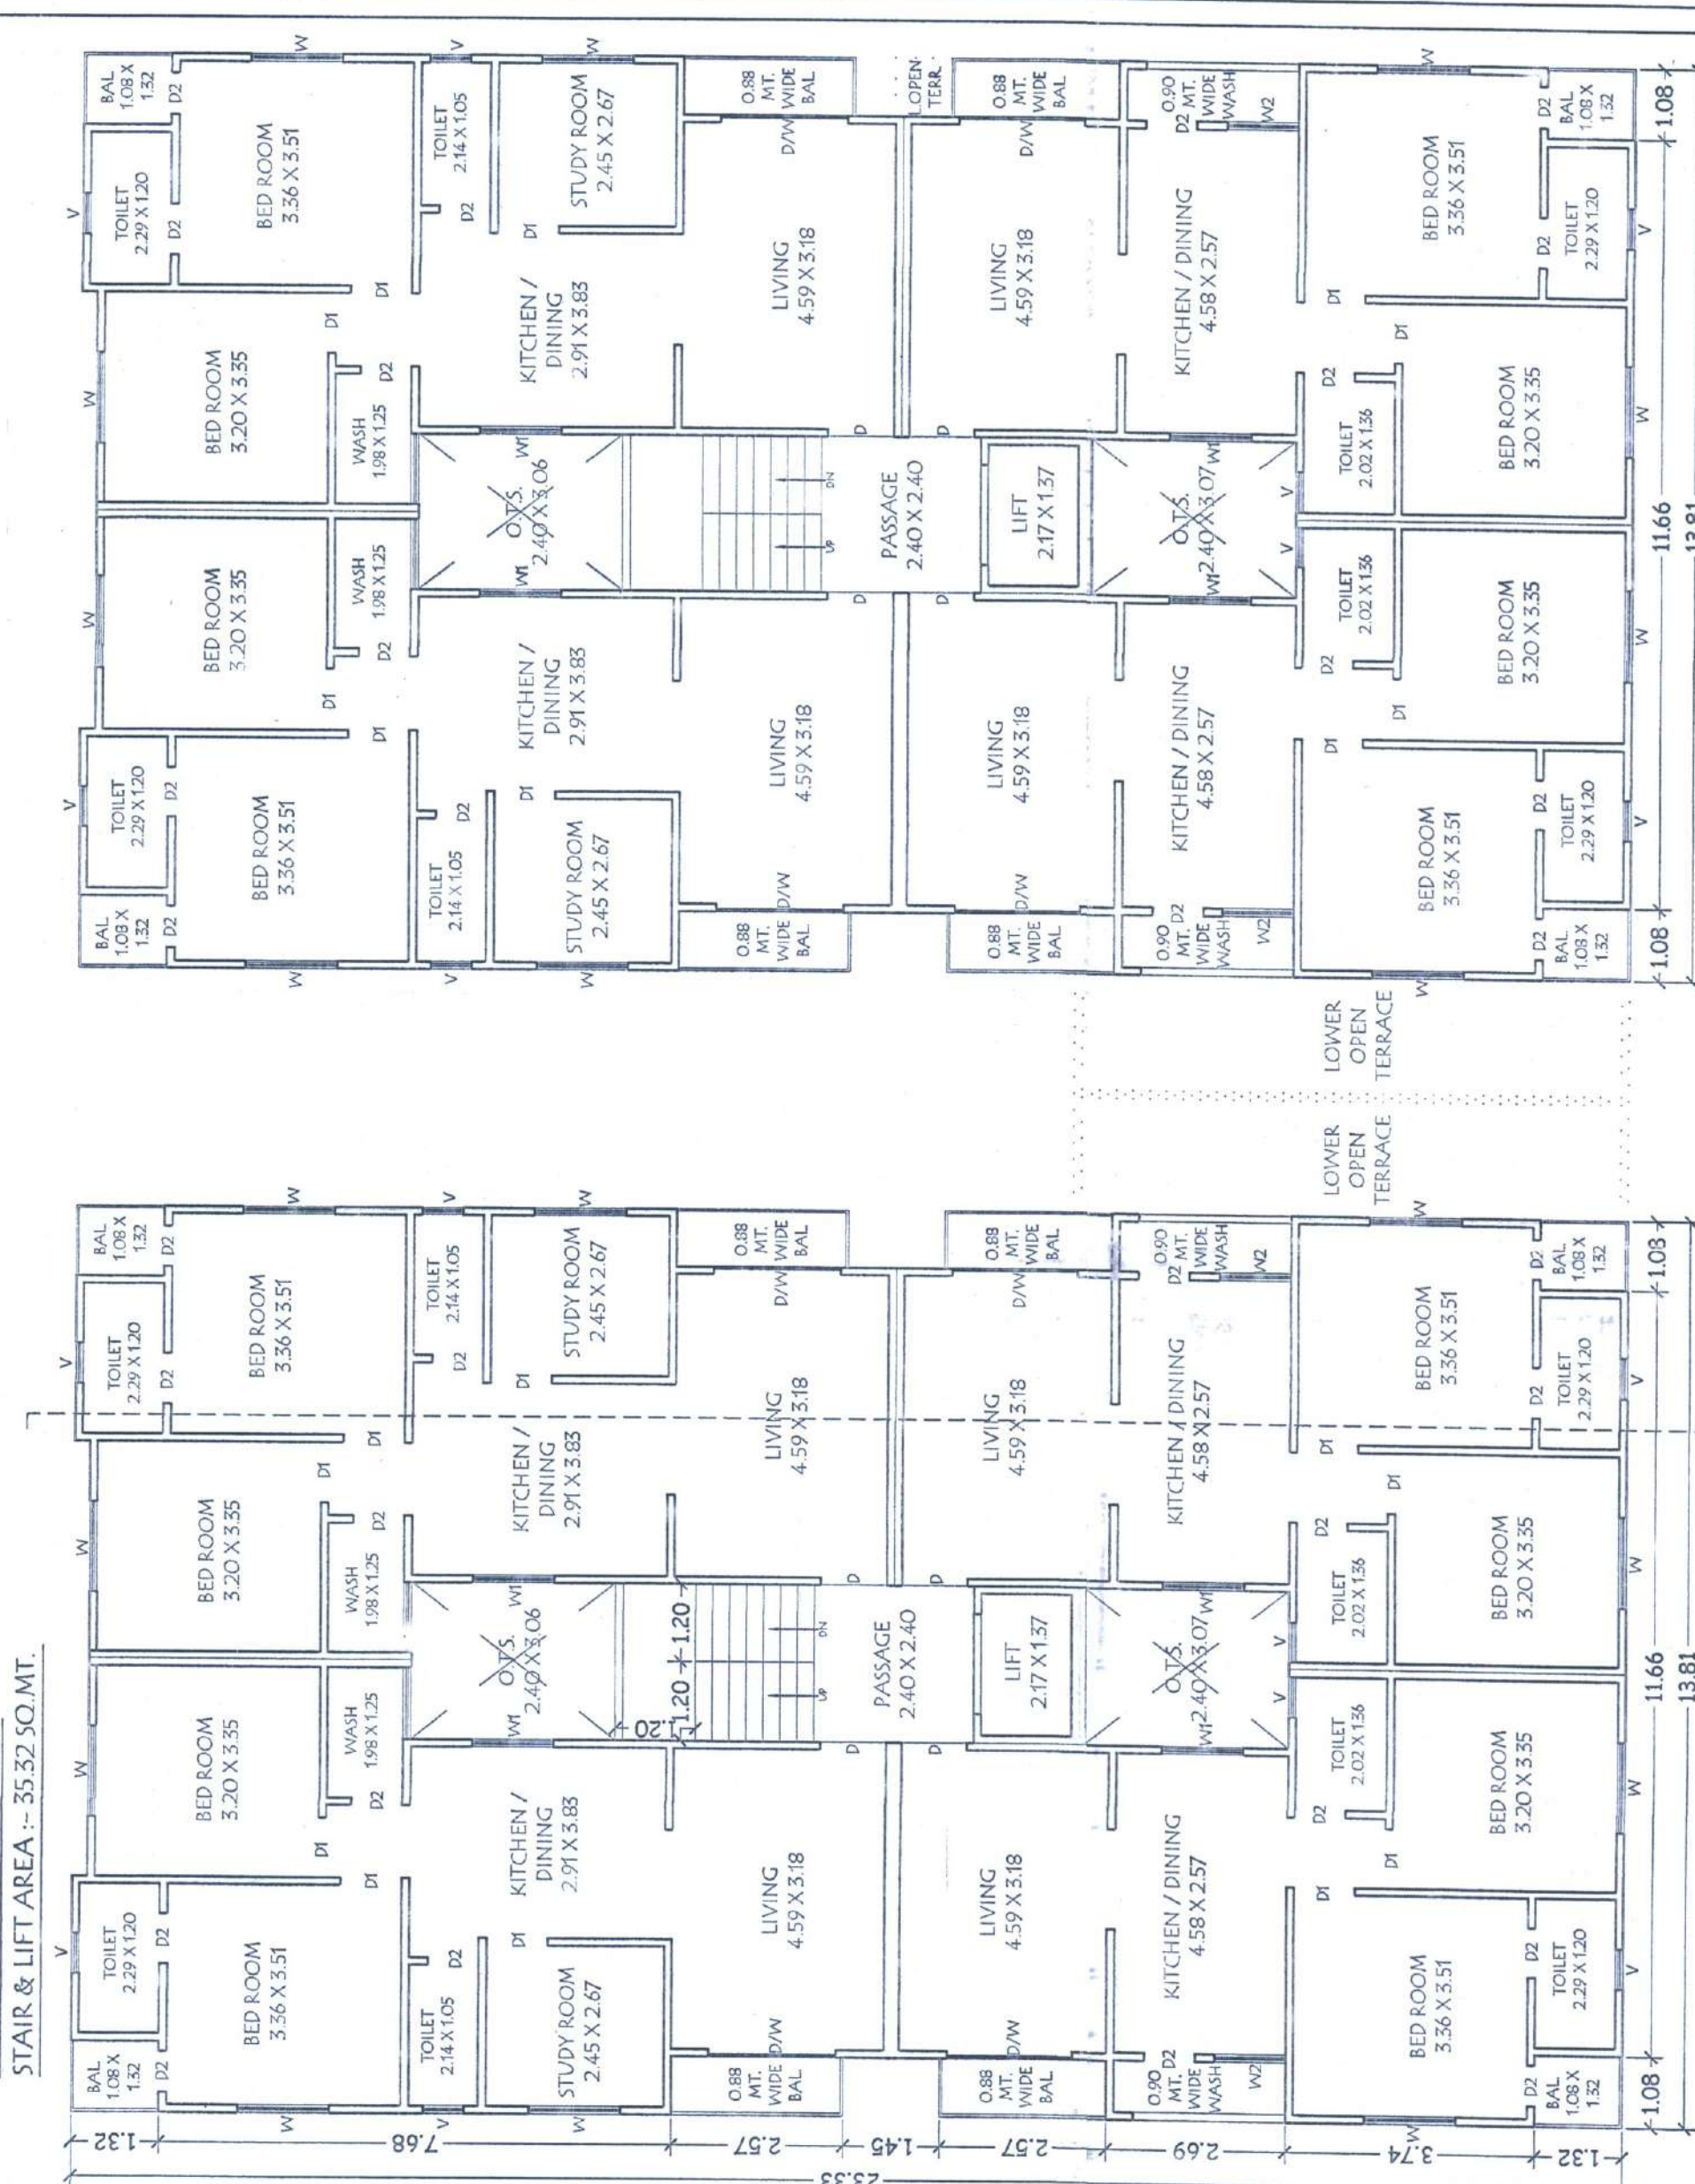

TYPICAL FLOOR PLAN (3rd & 4th FLOOR)

TOWER - A & B

B.A. :- 606.92 X 2 = 1213.84 SQ. MT.

F.S.I.A. :- 572.88 X 2 = 1145.76 SQ. MT.

STAIR & LIFT AREA :- 34.04 X 2 = 68.08 SQ. MT.

SECOND FLOOR PLAN

TOWER - A & B

B.A. :- 606.92 SQ. MT.

F.S.I.A. :- 572.88 SQ. MT.

STAIR & LIFT AREA :- 34.04 SQ. MT.

FIRST FLOOR PLAN

TOWER - A & B

B.A. :- 636.88 SQ. MT.

F.S.I.A. :- 289.46 SQ. MT. (COMM.) + 299.48 SQ. MT. (RES.) = 588.94 SQ. MT.

STAIR & LIFT AREA :- 47.94 SQ. MT.

HITESH ENGINEERS

ARCHITECT & ENGINEERS
G-22, NIVANA RESIDENTY,
WATER TANK ROAD, KARELBAUG,
VADODARA.
PHONE : (0269) 2467974

Architect / Engineer / Surveyor

Owner/Builder/Developer/Agent of Owner
B.M.C. Registration No. :-
Signature
Date 16-11-19

TRUE COPY

FOR HITESH ENGINEERS
VINC. LIC. NO. 189-15-18