


PART PLAN OF T.P. SCHEME NO. 37 (ALTHAN-SOUTH)
 FINAL
 F.P.NO : 99

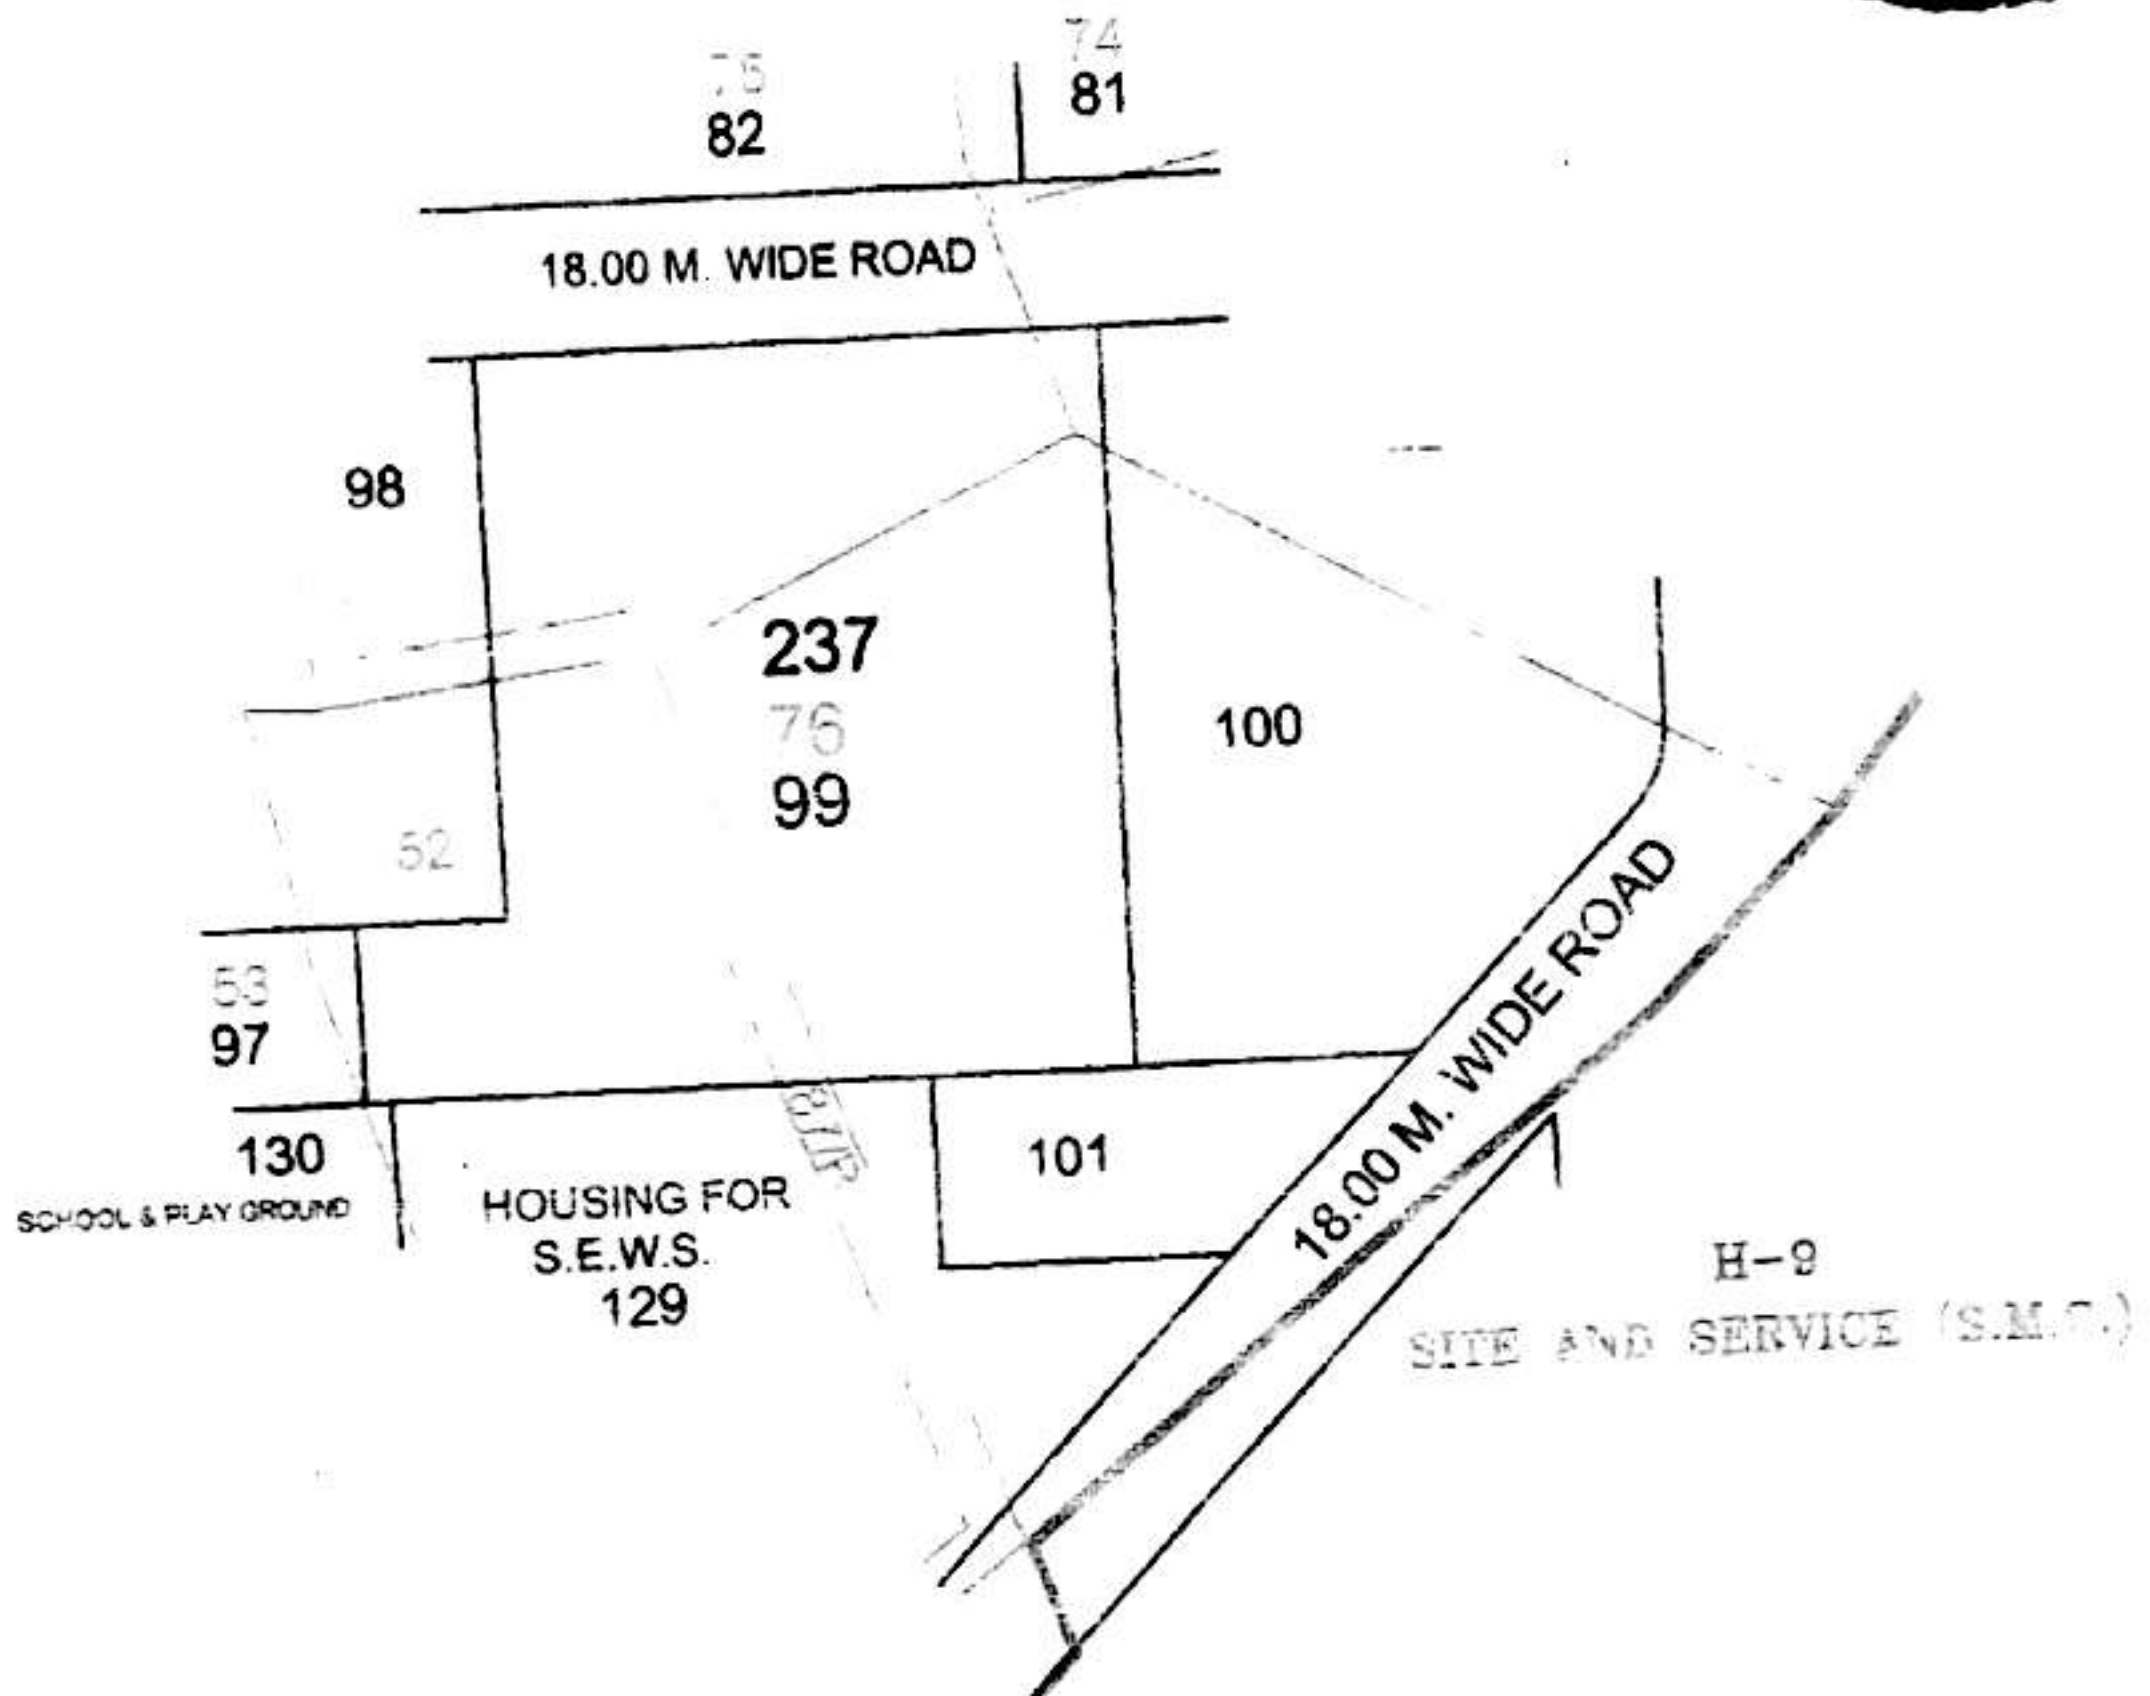

TRUE COPY

Copied by: [Signature]

Compared by: [Signature]

True Copy:

[Signature]
 15/11/14
 Section Officer,
 South-West Zone (Athwa)
 S. M. C.

[Signature]
 13/11/14
 Deputy Engineer,
 South West Zone (Athwa)
 Surat Municipal Corporation.

LEGEND

OP LINE

FP LINE



SCALE 1 CM = 20 MTS.