

Shiv

Industrial Estate

Project by.
Shubhlaxmi Corporation

ELEVATION VIEW










18.00 MT. WIDE T.P. ROAD

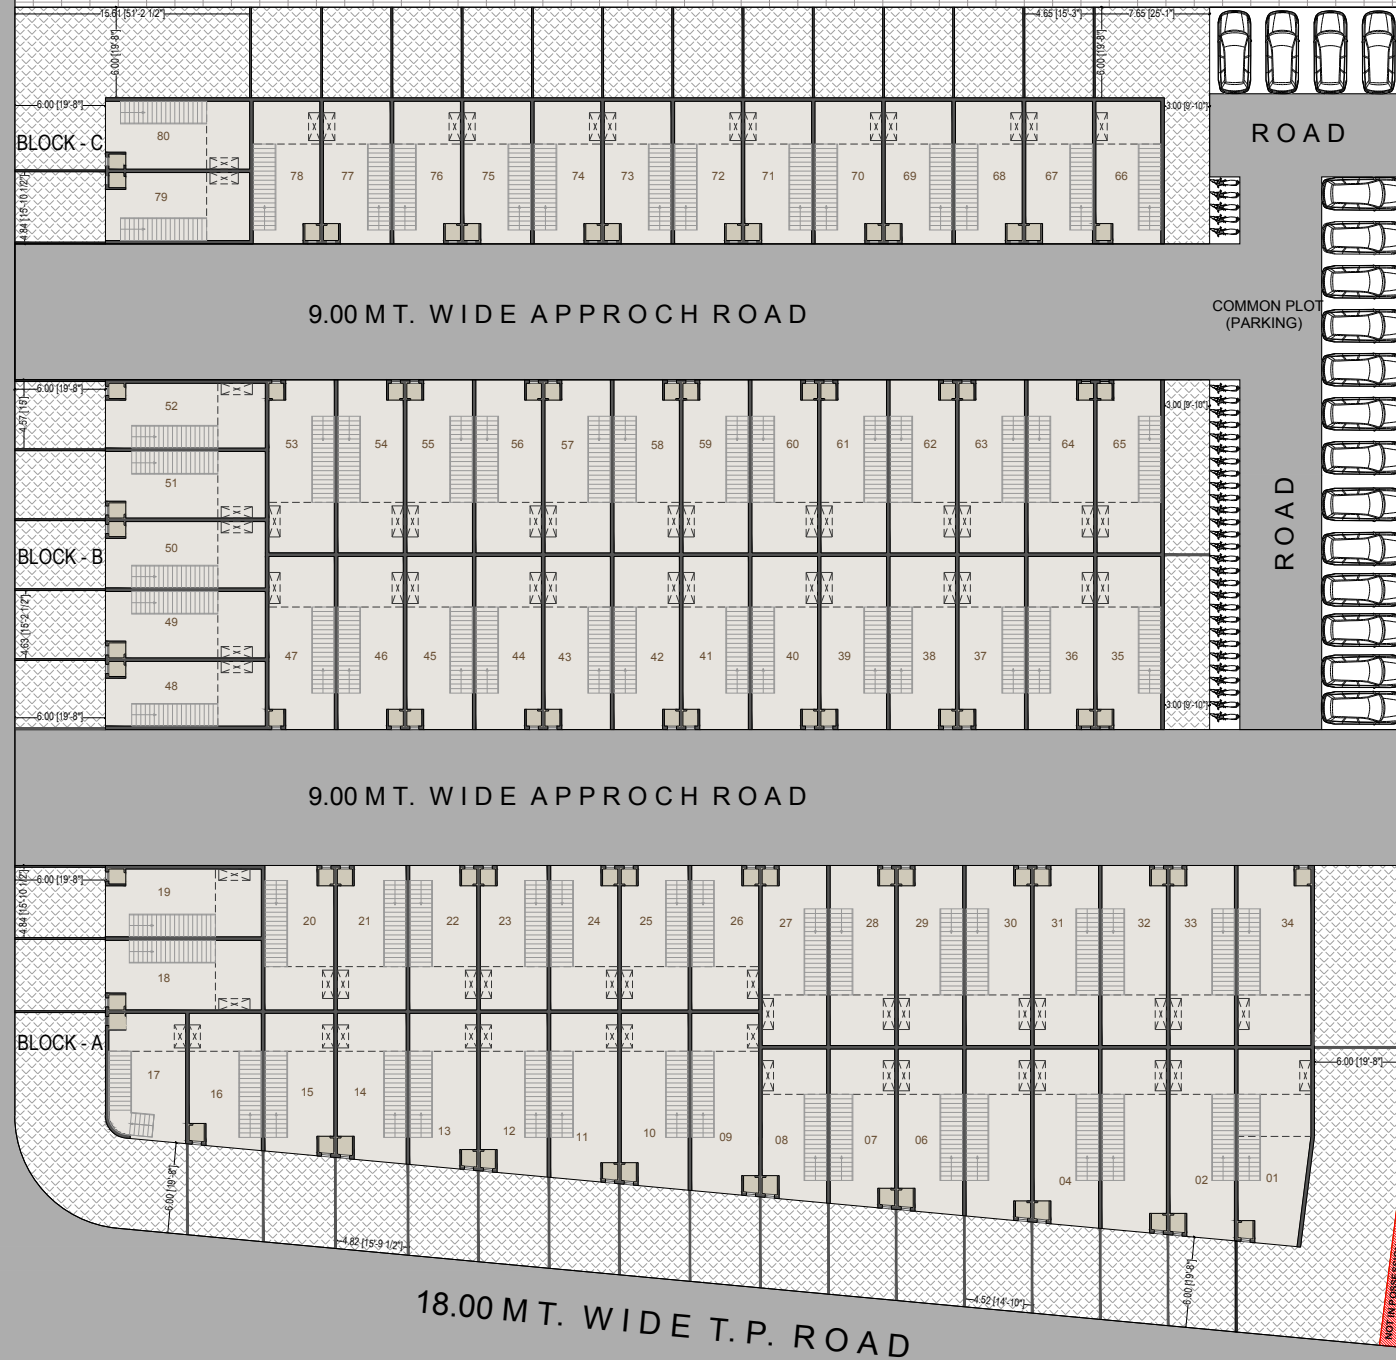


Shiv Industrial Estate

LAYOUT

Apex ENGINEERS & CONSULTANT
C/ 501, Madhav Orchid, S.P. Ring Road,
Odhav, Ahmedabad., Mo.-98250-71641
email:-apexengineers2006@gmail.com


This drawing and the design it covers is the property of Apex Engineers & Consultant. It is merely loaned on the borrower's express agreement that it will not be reproduced, copied, loaned, exhibited nor used except in a limited way and private use as permitted by any written consent given by the lender to the borrower.

Scale: ARPIT MTS Sub-TITLE Presentation Plan DATE: 26/03/2022

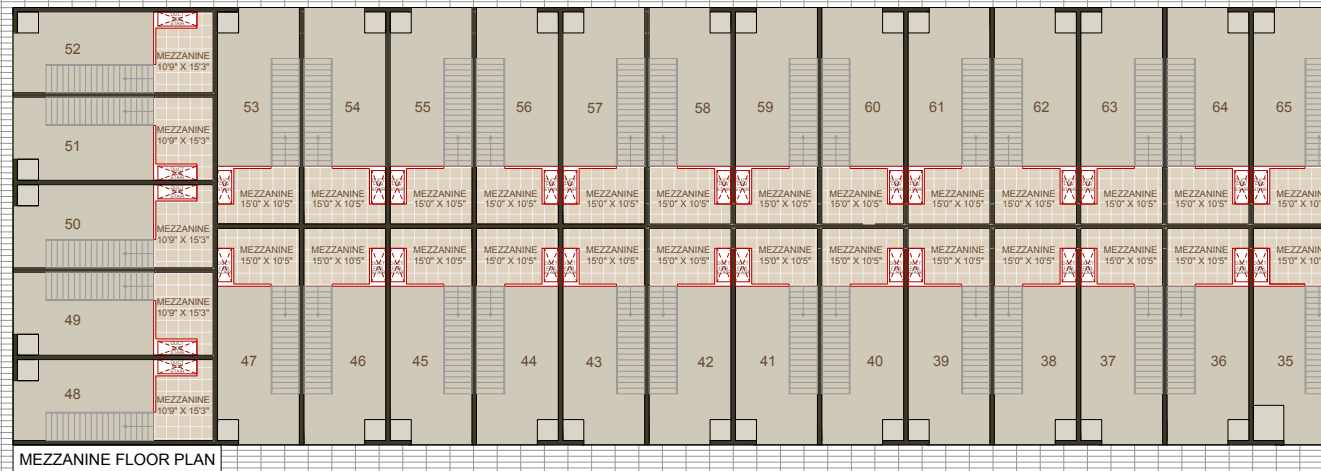

MEZZANINE FLOOR PLAN

9.00 MT. WIDE APPROCH ROAD

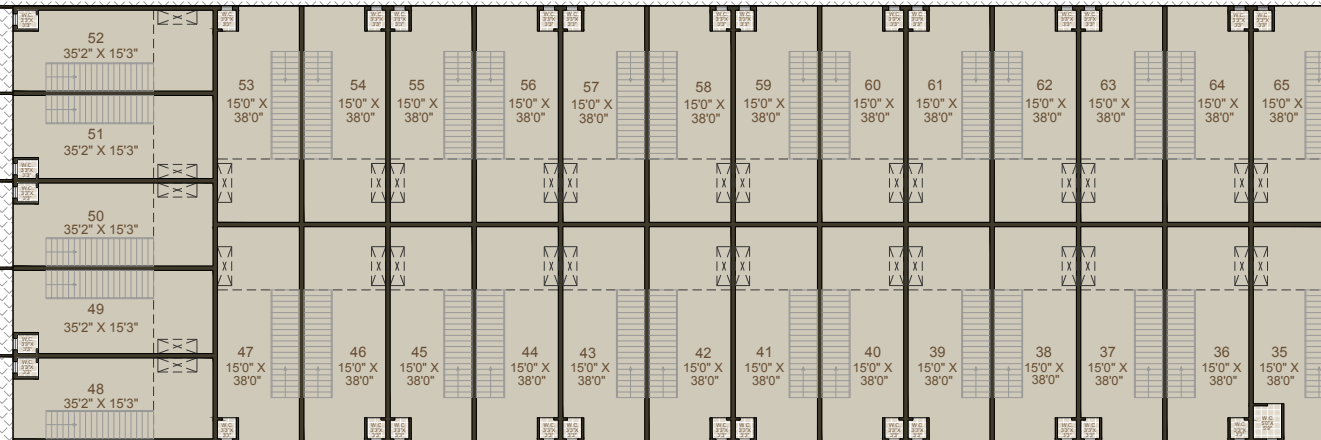

GROUND FLOOR PLAN

COMMON PLOT (PARKING)

18.00 MT. WIDE T.P. ROAD

Shiv Industrial Estate



BLOCK - B (UNIT :- 35 TO 65)

BUILDING
PLAN

Apex ENGINEERS
& CONSULTANT
C/ 501, Madhav Orchid, S.P. Ring Road,
Odhav, Ahmedabad., Mo.-98250-71641
email:-apexengineers2006@gmail.com

SCALE: NTS
SUB-TITLE: Presentation Plan
DATE: 28/03/2022

18.00 MT. WIDE T.P. ROAD

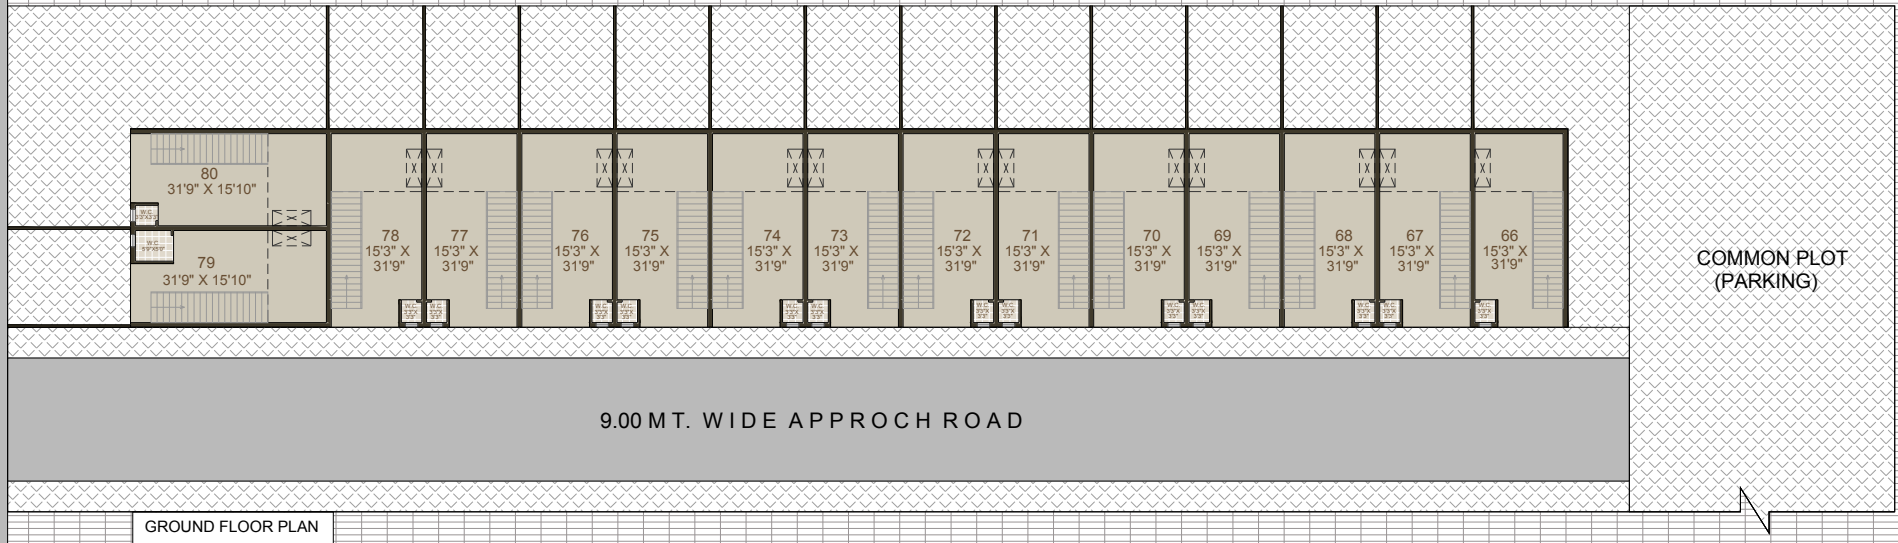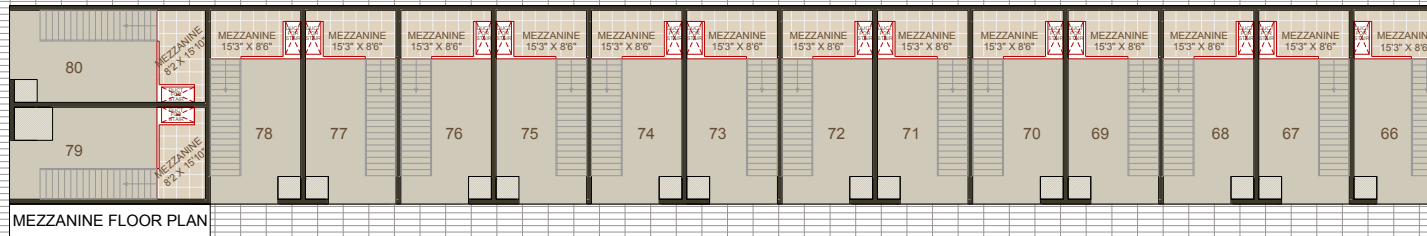


Shiv Industrial Estate

BLOCK - C (UNIT :- 66 TO 80)


BUILDING
PLAN

SCALE: NTS
SUB-TITLE: Presentation Plan
DATE: 28/03/2022

Apex ENGINEERS
& CONSULTANT
C/ 501, Madhav Orchid, S.P. Ring Road,
Odhav, Ahmedabad., Mo.-98250-71641
email:-apexengineers2006@gmail.com

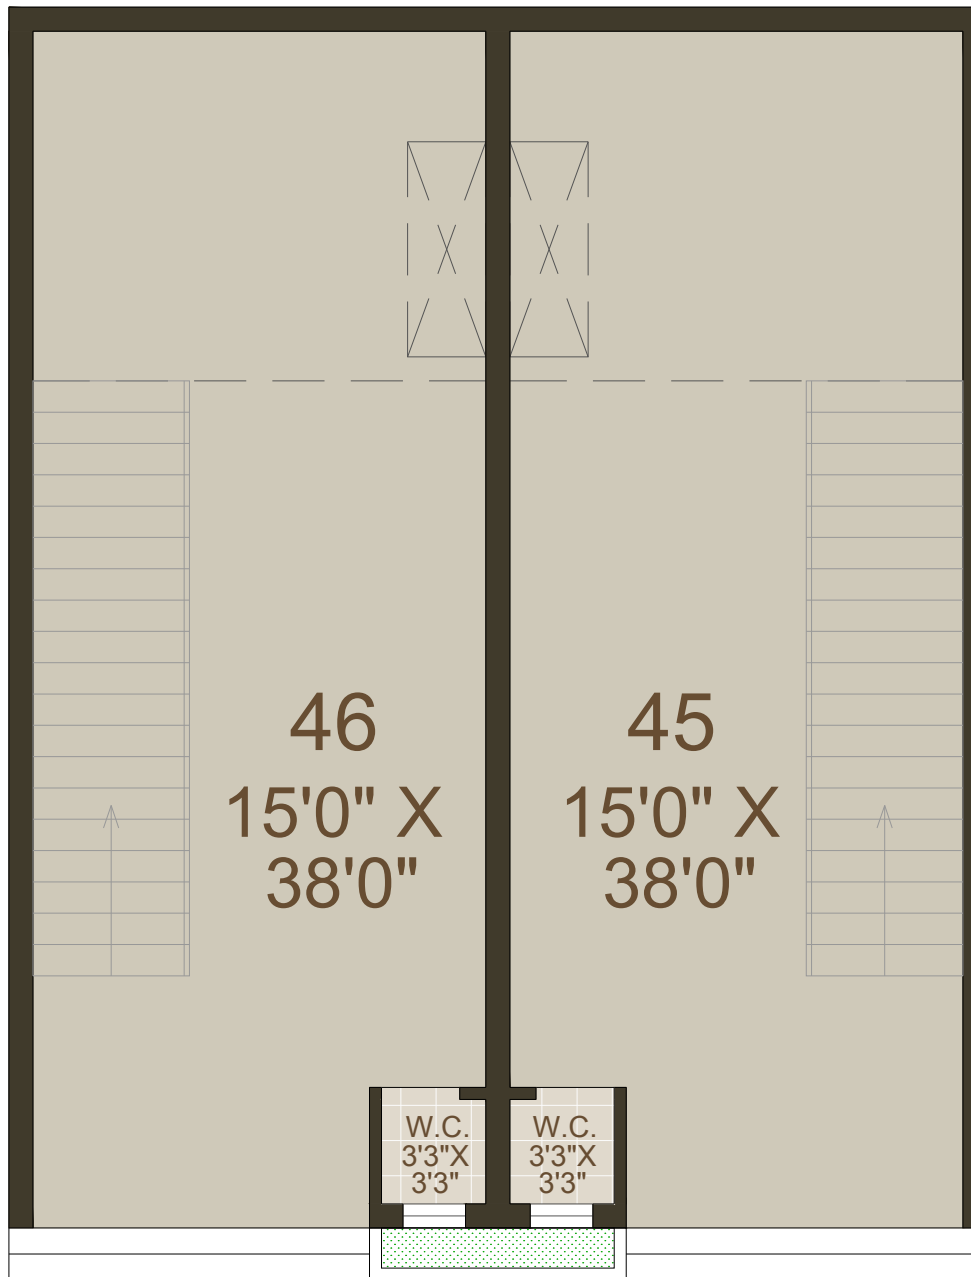

GROUND FLOOR PLAN

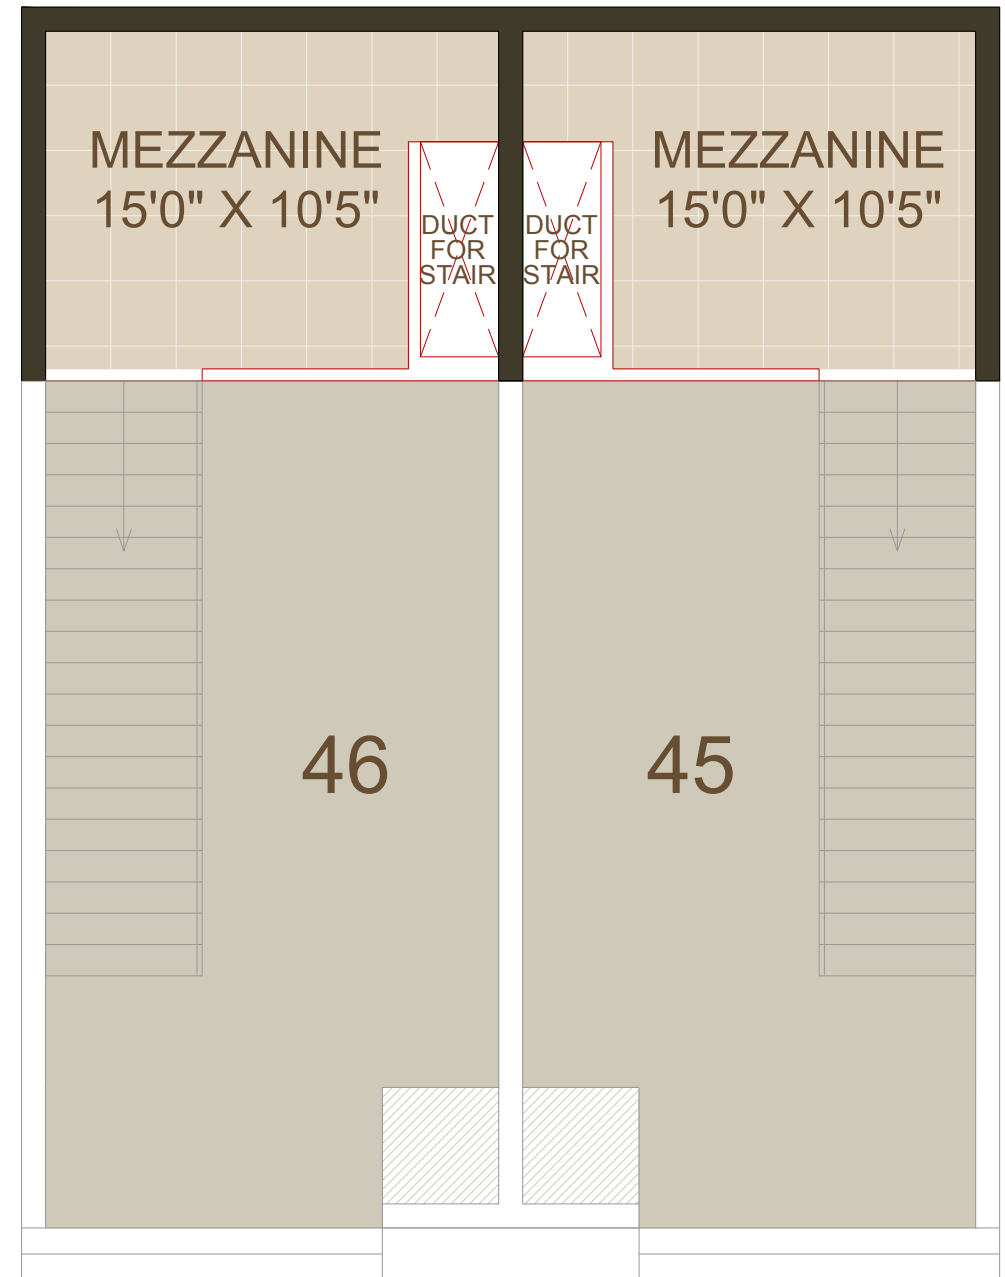

MEZZANINE FLOOR PLAN

Shiv Industrial Estate

UNIT PLAN

Apex ENGINEERS & CONSULTANT
C/ 501, Madhav Orchid, S.P. Ring Road,
Odhav, Ahmedabad., Mo.-98250-71641
email:-apexengineers2006@gmail.com



Shiv
Industrial Estate

KEY PLAN