





ELEVATION

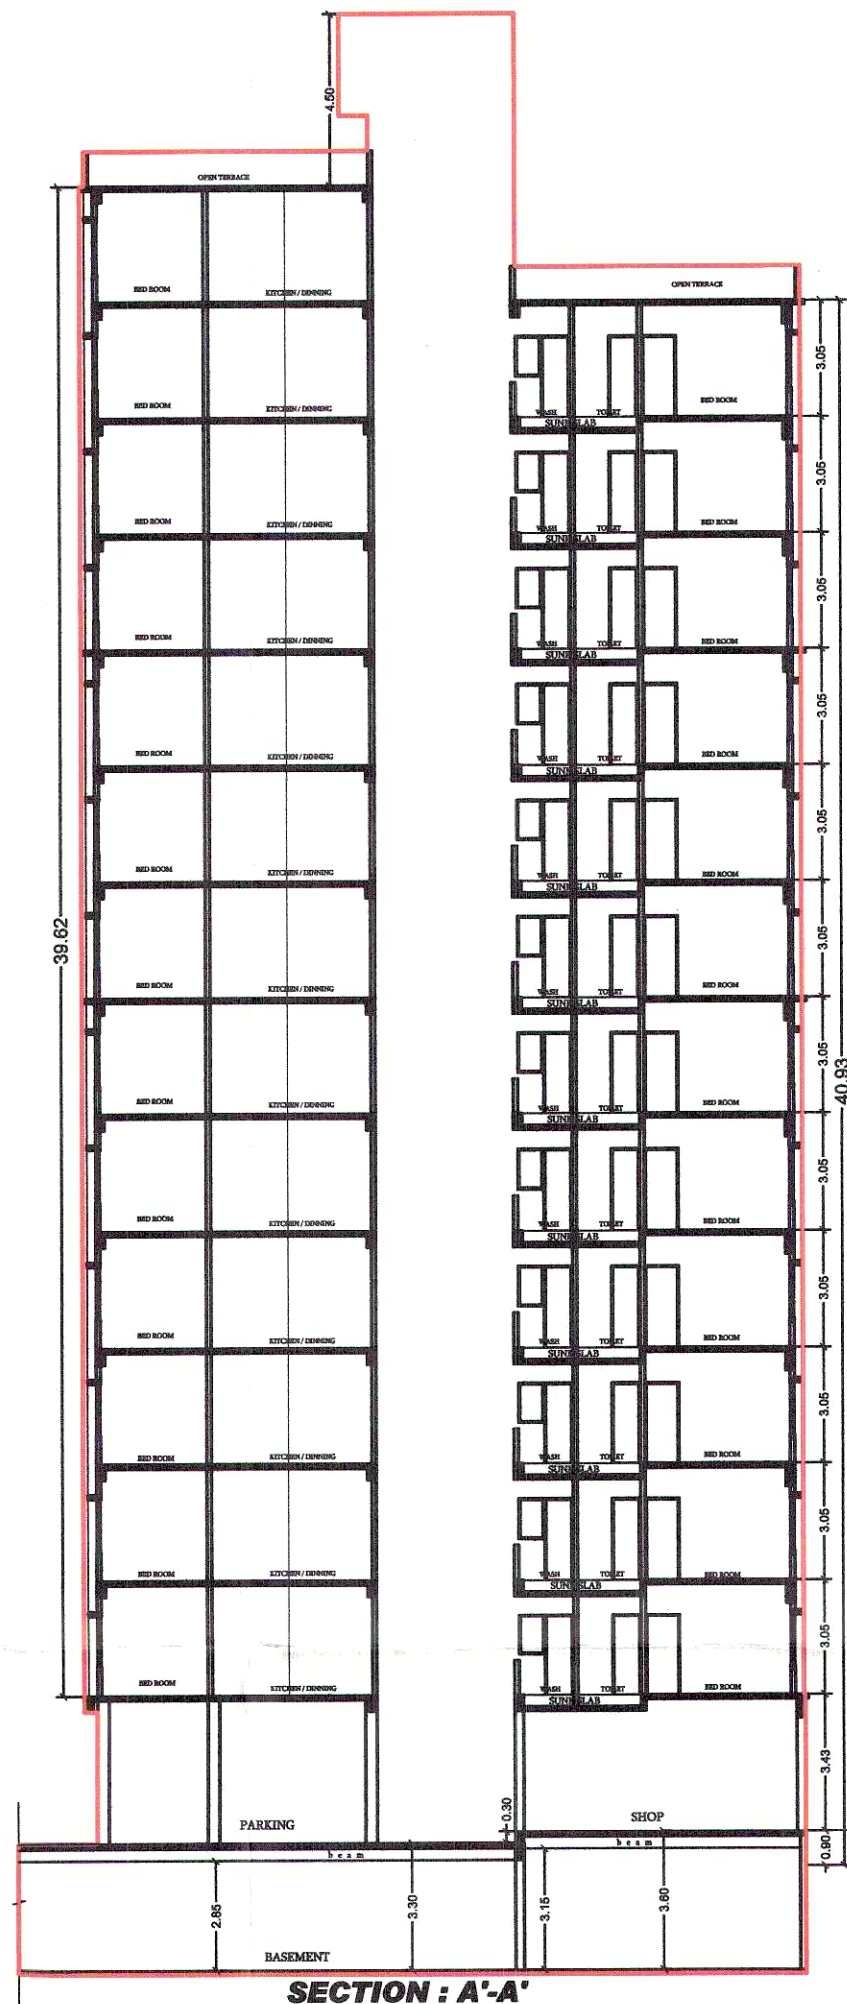

SECTION : A-A'

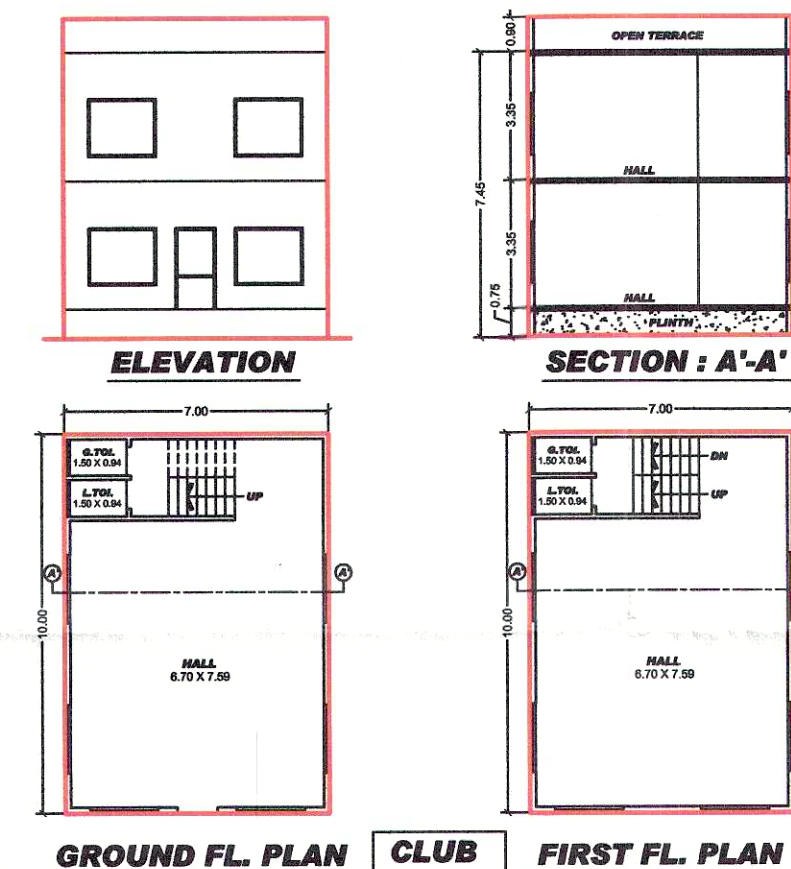


GROUND FL. PLAN
B.Up Area : 70.00 Sq.mt.

CLUB HOUSE
FIRST FL. PLAN
B.Up Area : 70.00 Sq.mt.



ELEVATION

SECTION : B-B'

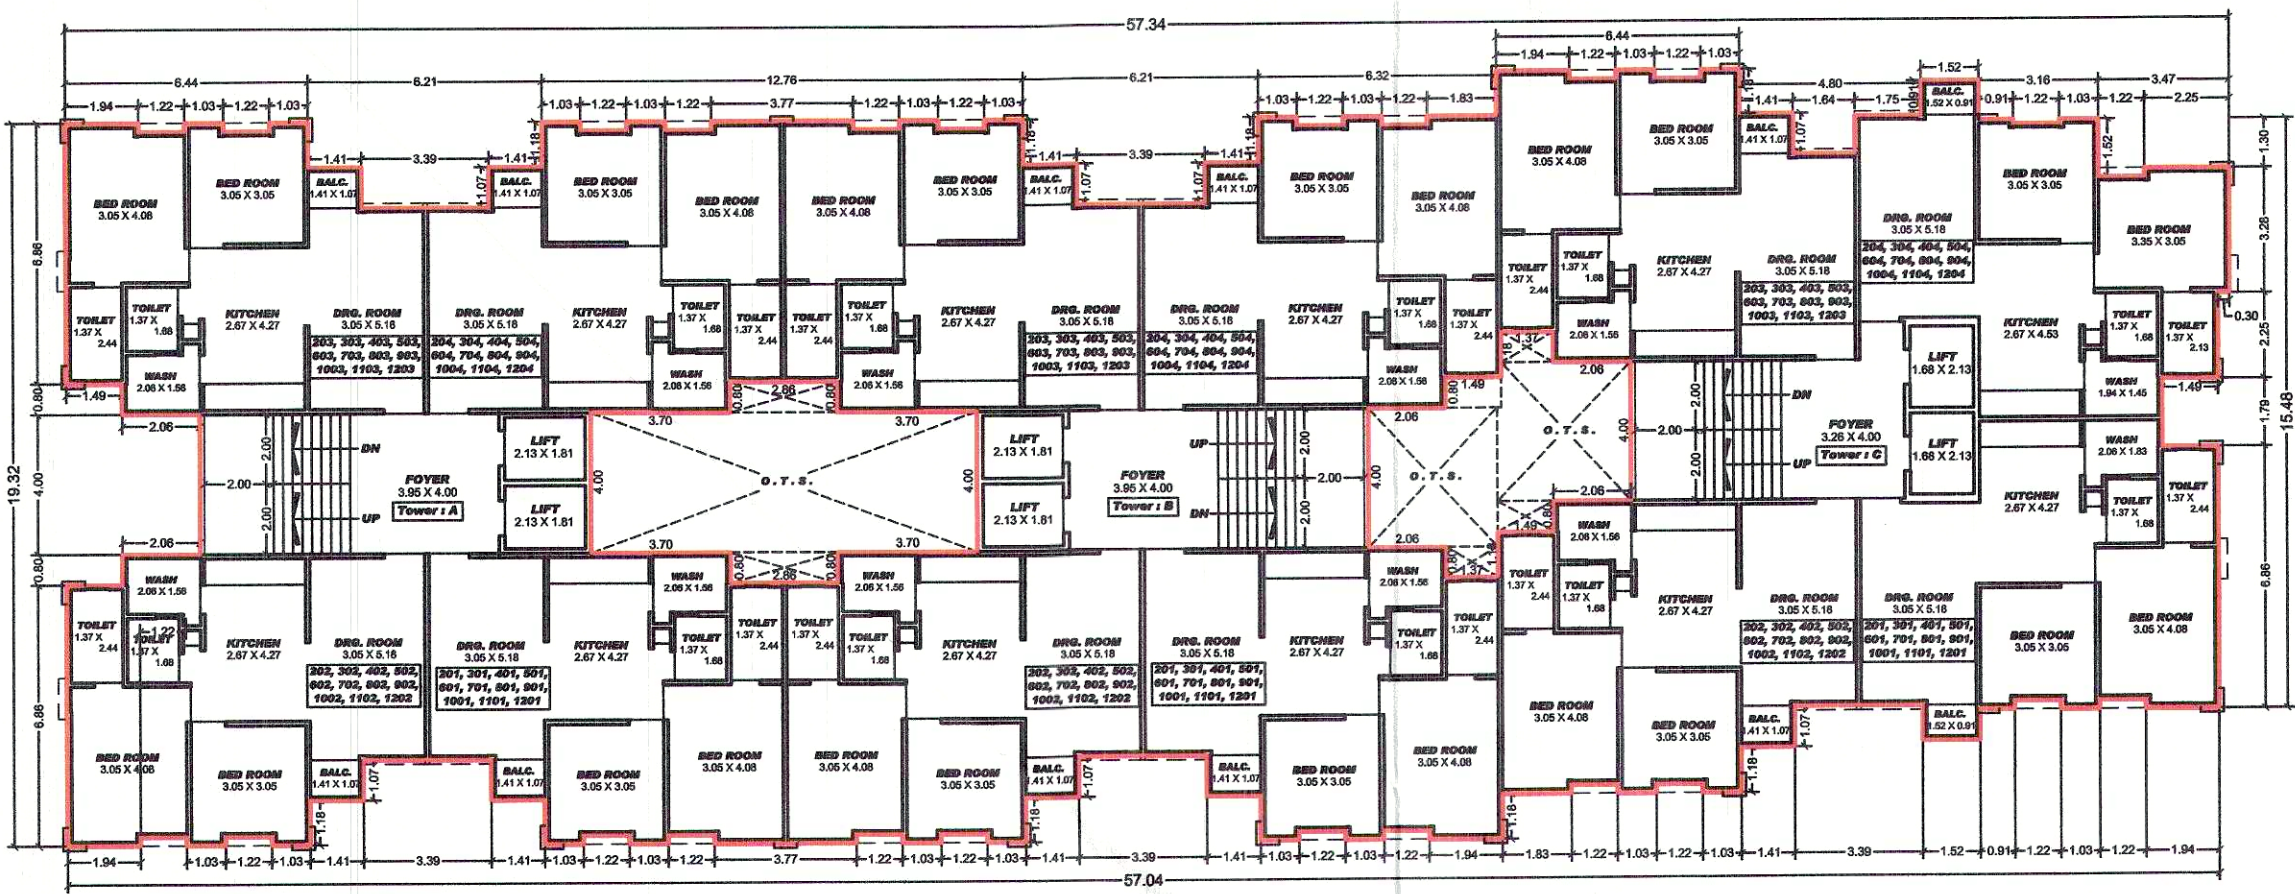


TYPICAL FL. PLAN (2nd Fl. to 12 Fl.)

B.Up. Area : 897.31 X 11 Floor = 9870.41 Sq.mt.

F.S.I. Area : 784.65 X 11 Floor = 8631.15 Sq.mt.

Stair, Lift & Pass. Area : 112.66 X 11 Floor = 1239.26 Sq.mt.

TOWER : A, B & C

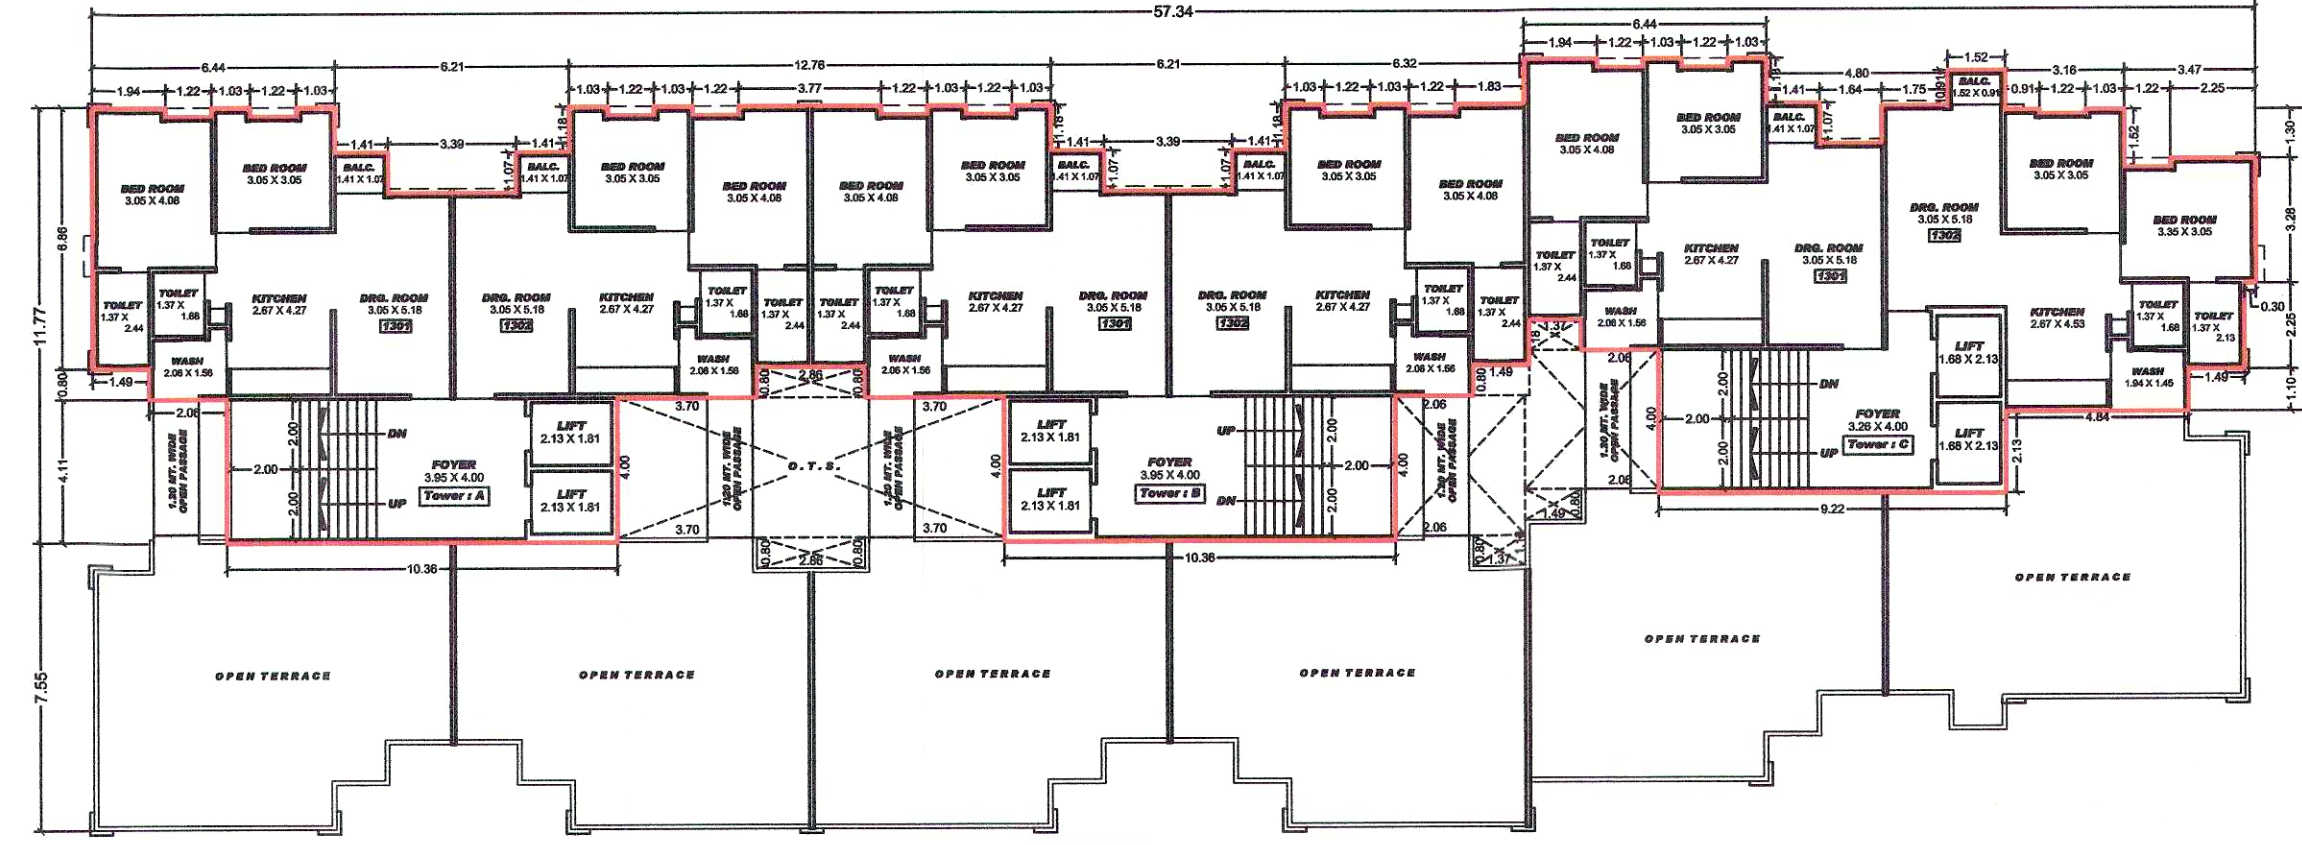


THIRTEEN FL. PLAN

B.Up Area : 507.88 Sq.mt.

F.S.I. Area : 391.79 Sq.mt.

Stair, Lift & Pass. Area : 116.09 Sq.mt.

TOWER : A, B & C

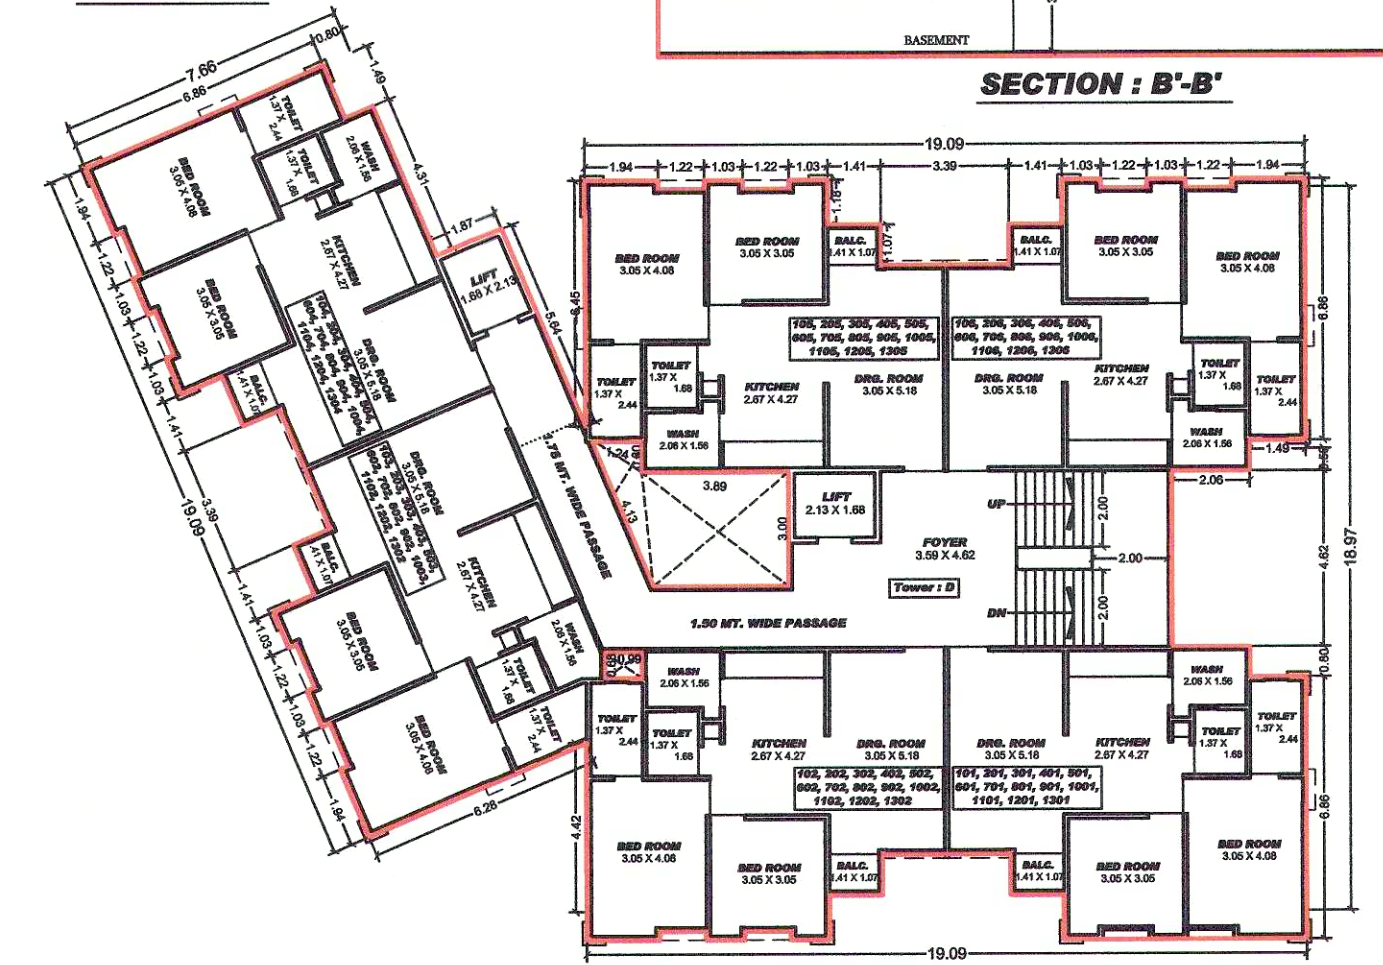


TYPICAL FL. PLAN (1st Fl. to 13 Fl.)

B.Up Area : 469.25 X 13 Floor = 6100.25 Sq.mt.

F.S.I. Area : 396.14 X 13 Floor = 5149.82 Sq.mt.

Stair, Lift & Pass. Area : 73.11 X 13 Floor = 950.43 Sq.mt.

TOWER : D

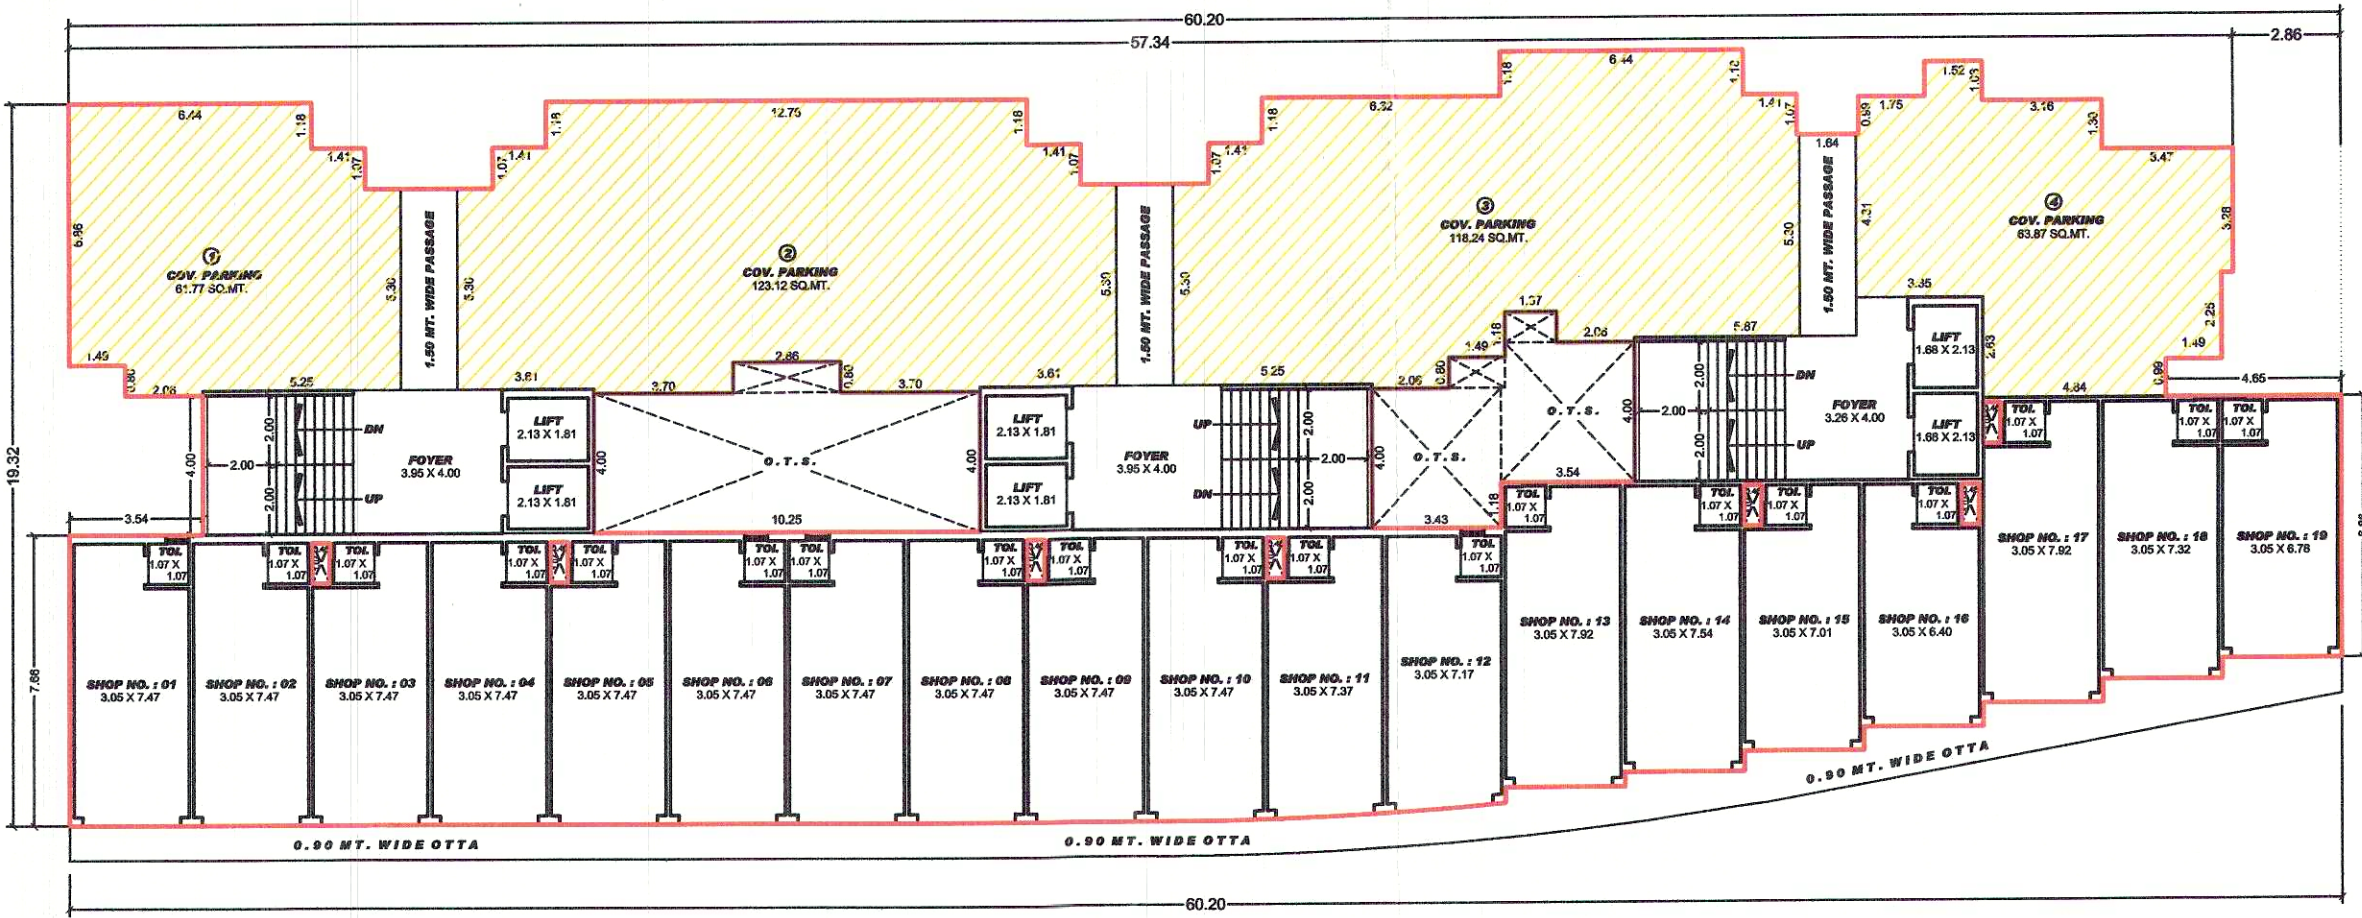


GROUND FL. PLAN

B.Up Area : 980.08 Sq.mt.

F.S.I. Area : 449.56 Sq.mt.

Stair, Lift & Pass. Area : 116.13 Sq.mt.

TOWER : A, B & C

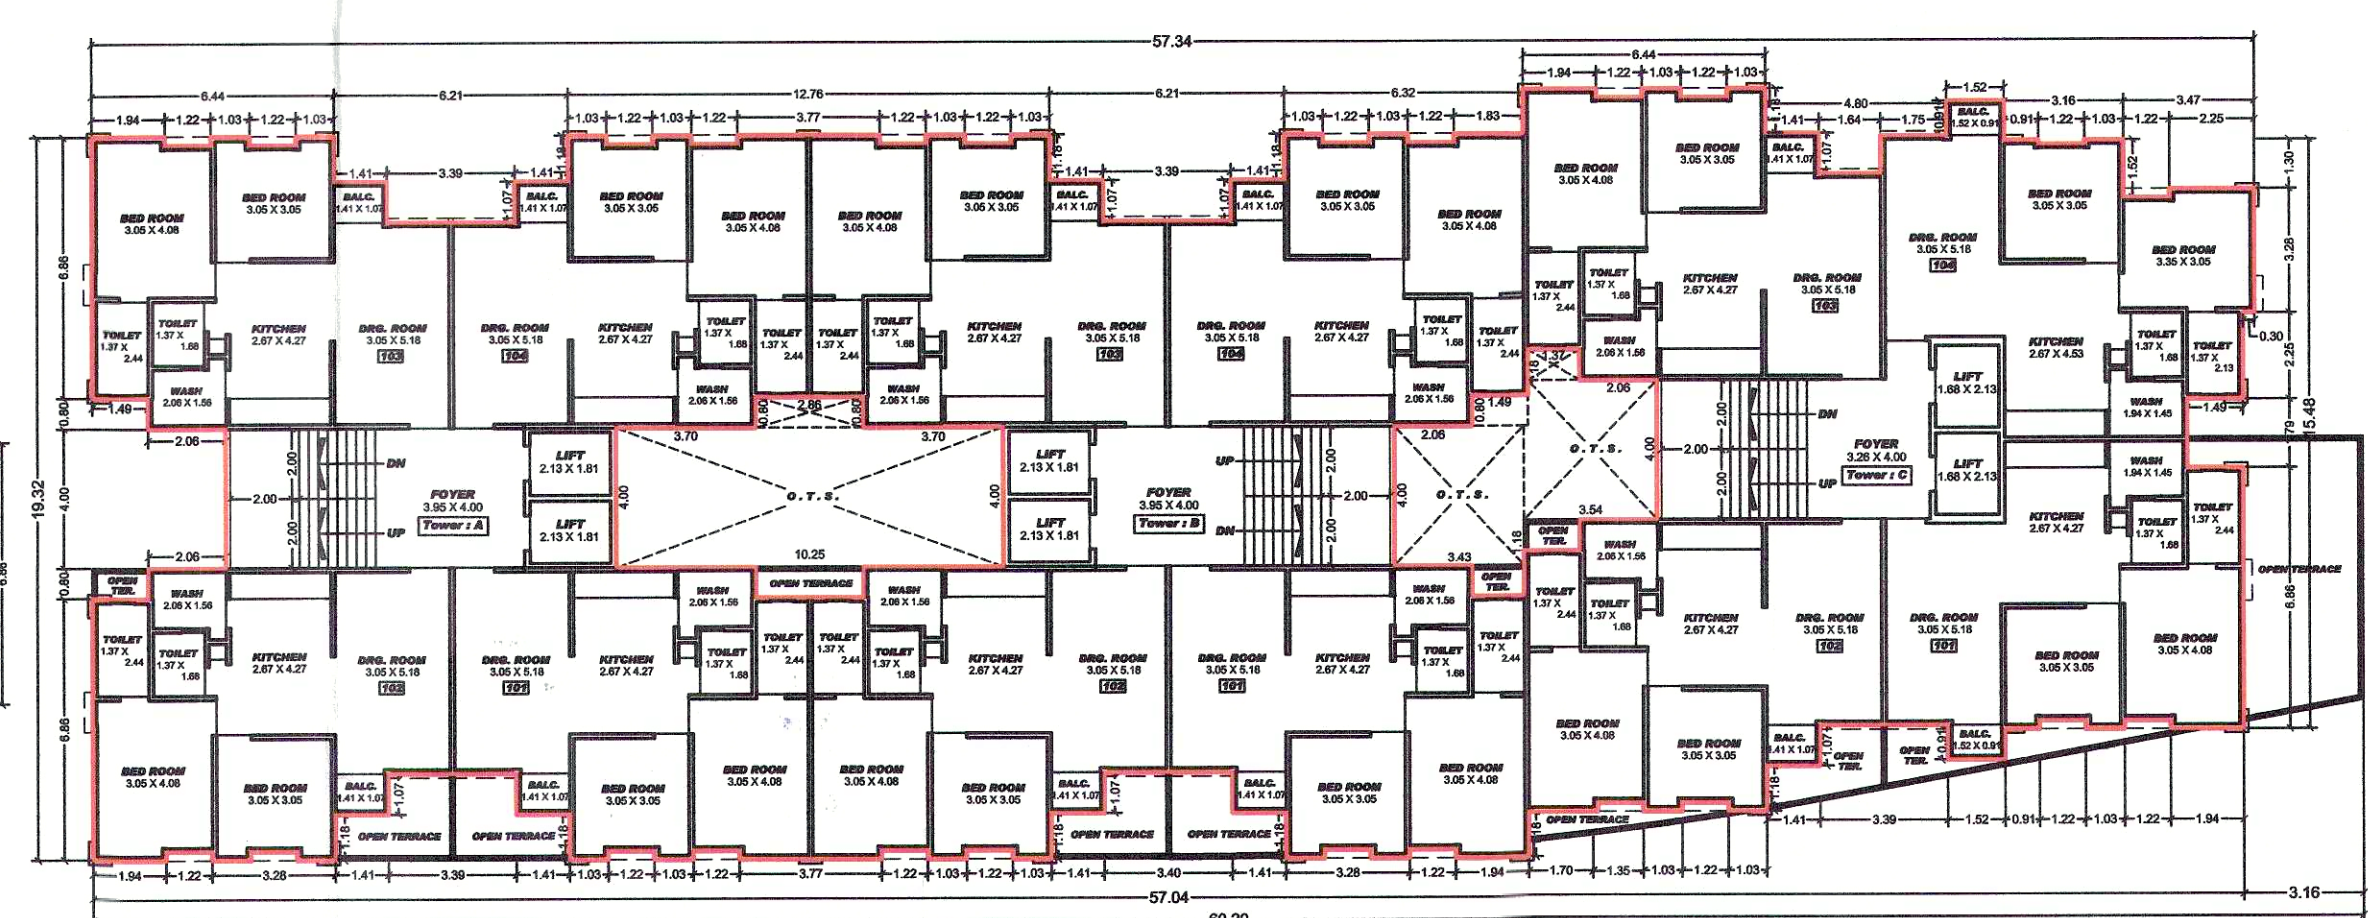


FIRST FL. PLAN

B.Up Area : 897.31 Sq.mt.

F.S.I. Area : 784.65 Sq.mt.

Stair, Lift & Pass. Area : 112.66 Sq.mt.

TOWER : A, B & C

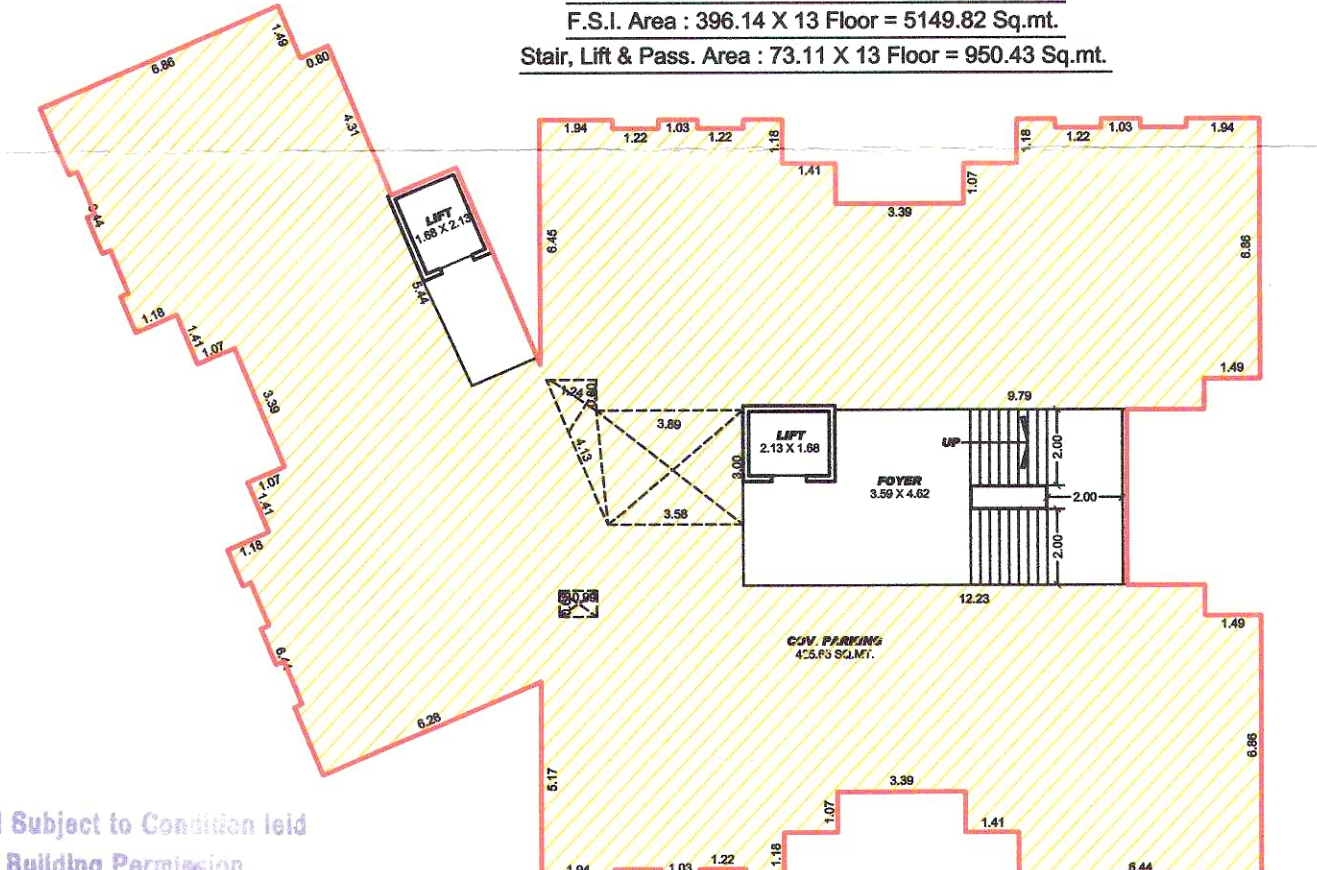

GROUND FL. PLAN

B.Up Area : 469.25 Sq.mt.

Parking Area : 425.65 Sq.mt.

TOWER : D

Approved Subject to Condition laid
Down in Building Permission.
Ward No. - 3
Order No. - HB 1612015-16
Date : 22/04/15

Dy. Town Development of
Vadodra Mahanagar palika
શ્રુતિ. કમિશનર શ્રીના કુમારી

SIGNATURE
ARCHITECT/ENGINEER/SURVEYOR
BMC REGISTRATION NO.
RISHI ARCHITECT & ENGINEER
NAME : Rishi, Vama Square,
Nepalpur, Vadodra Cross Road,
O/s. Panigat, VADODARA.
M.C. Lic. No. EoR-256/2016 to 2019

SIGNATURE
OWNER / BUILDER / ORANISER
DEVELOPER OR AUTHORISED
AGENT OF OWNER
For Construction Engineering
360050
Authorised Signatory

