


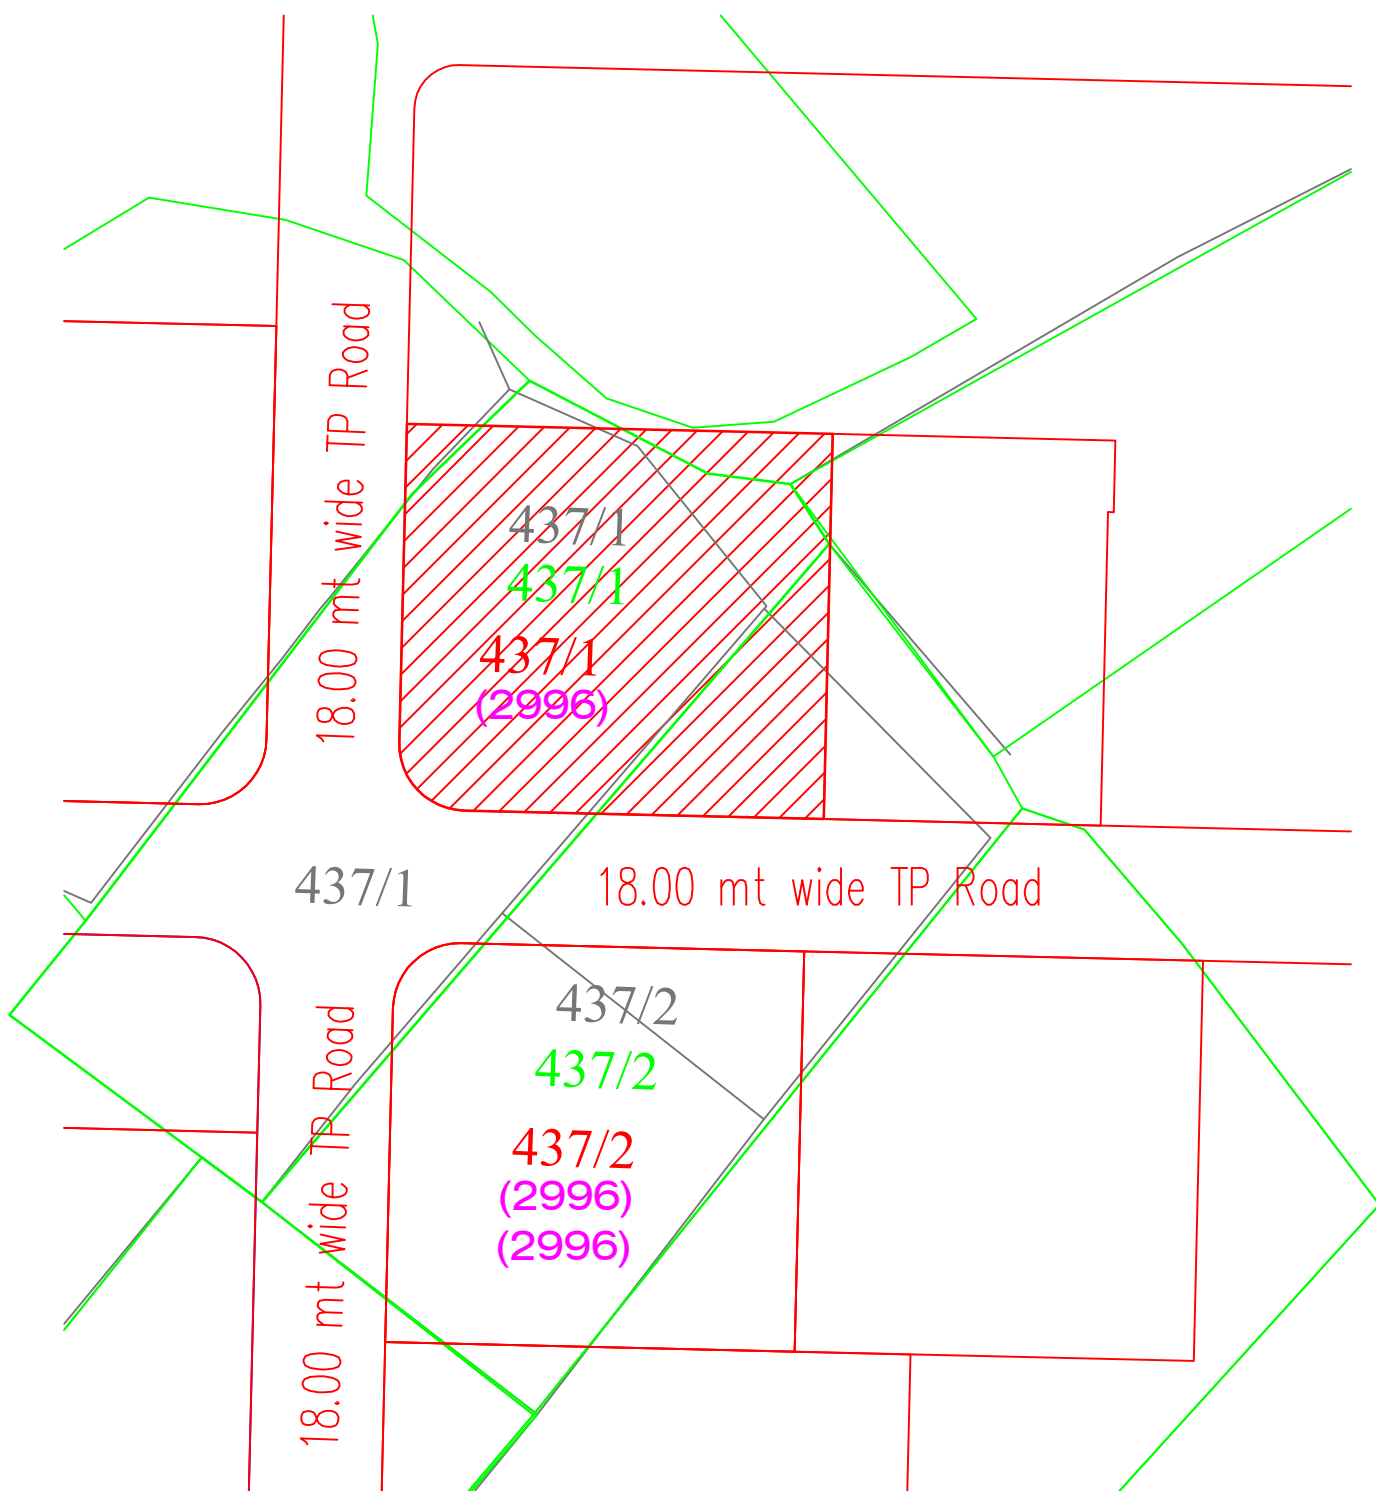

KEY PLAN

SCALE : 1.00 CM = 20.00 MT

