

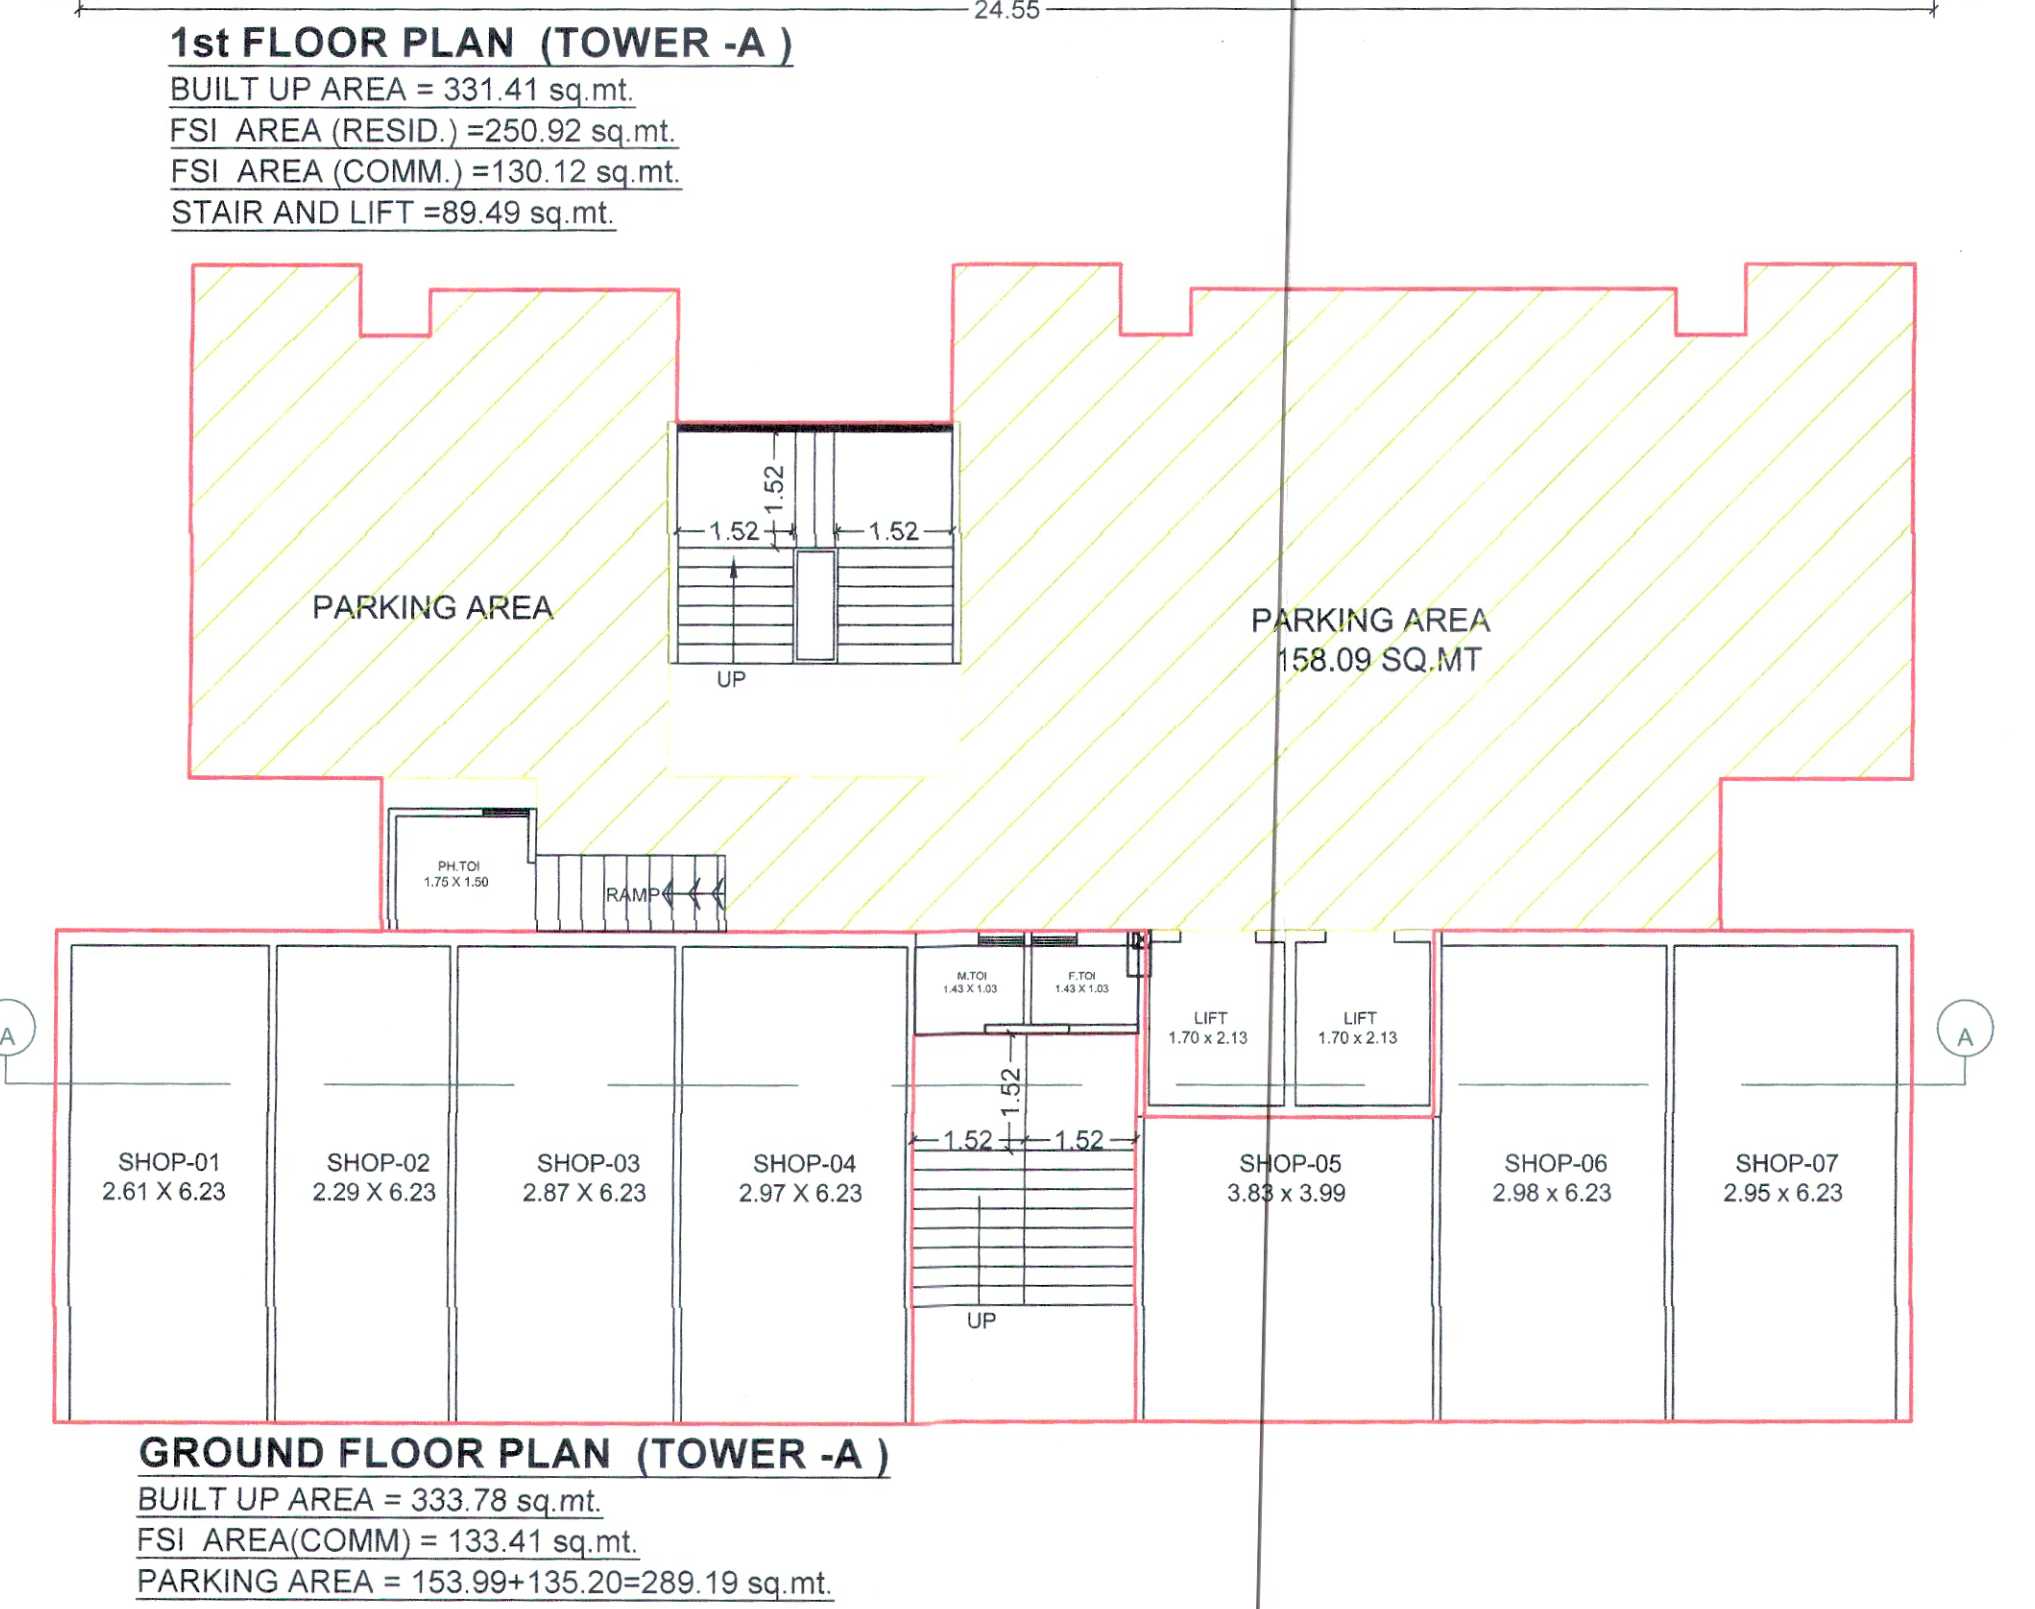
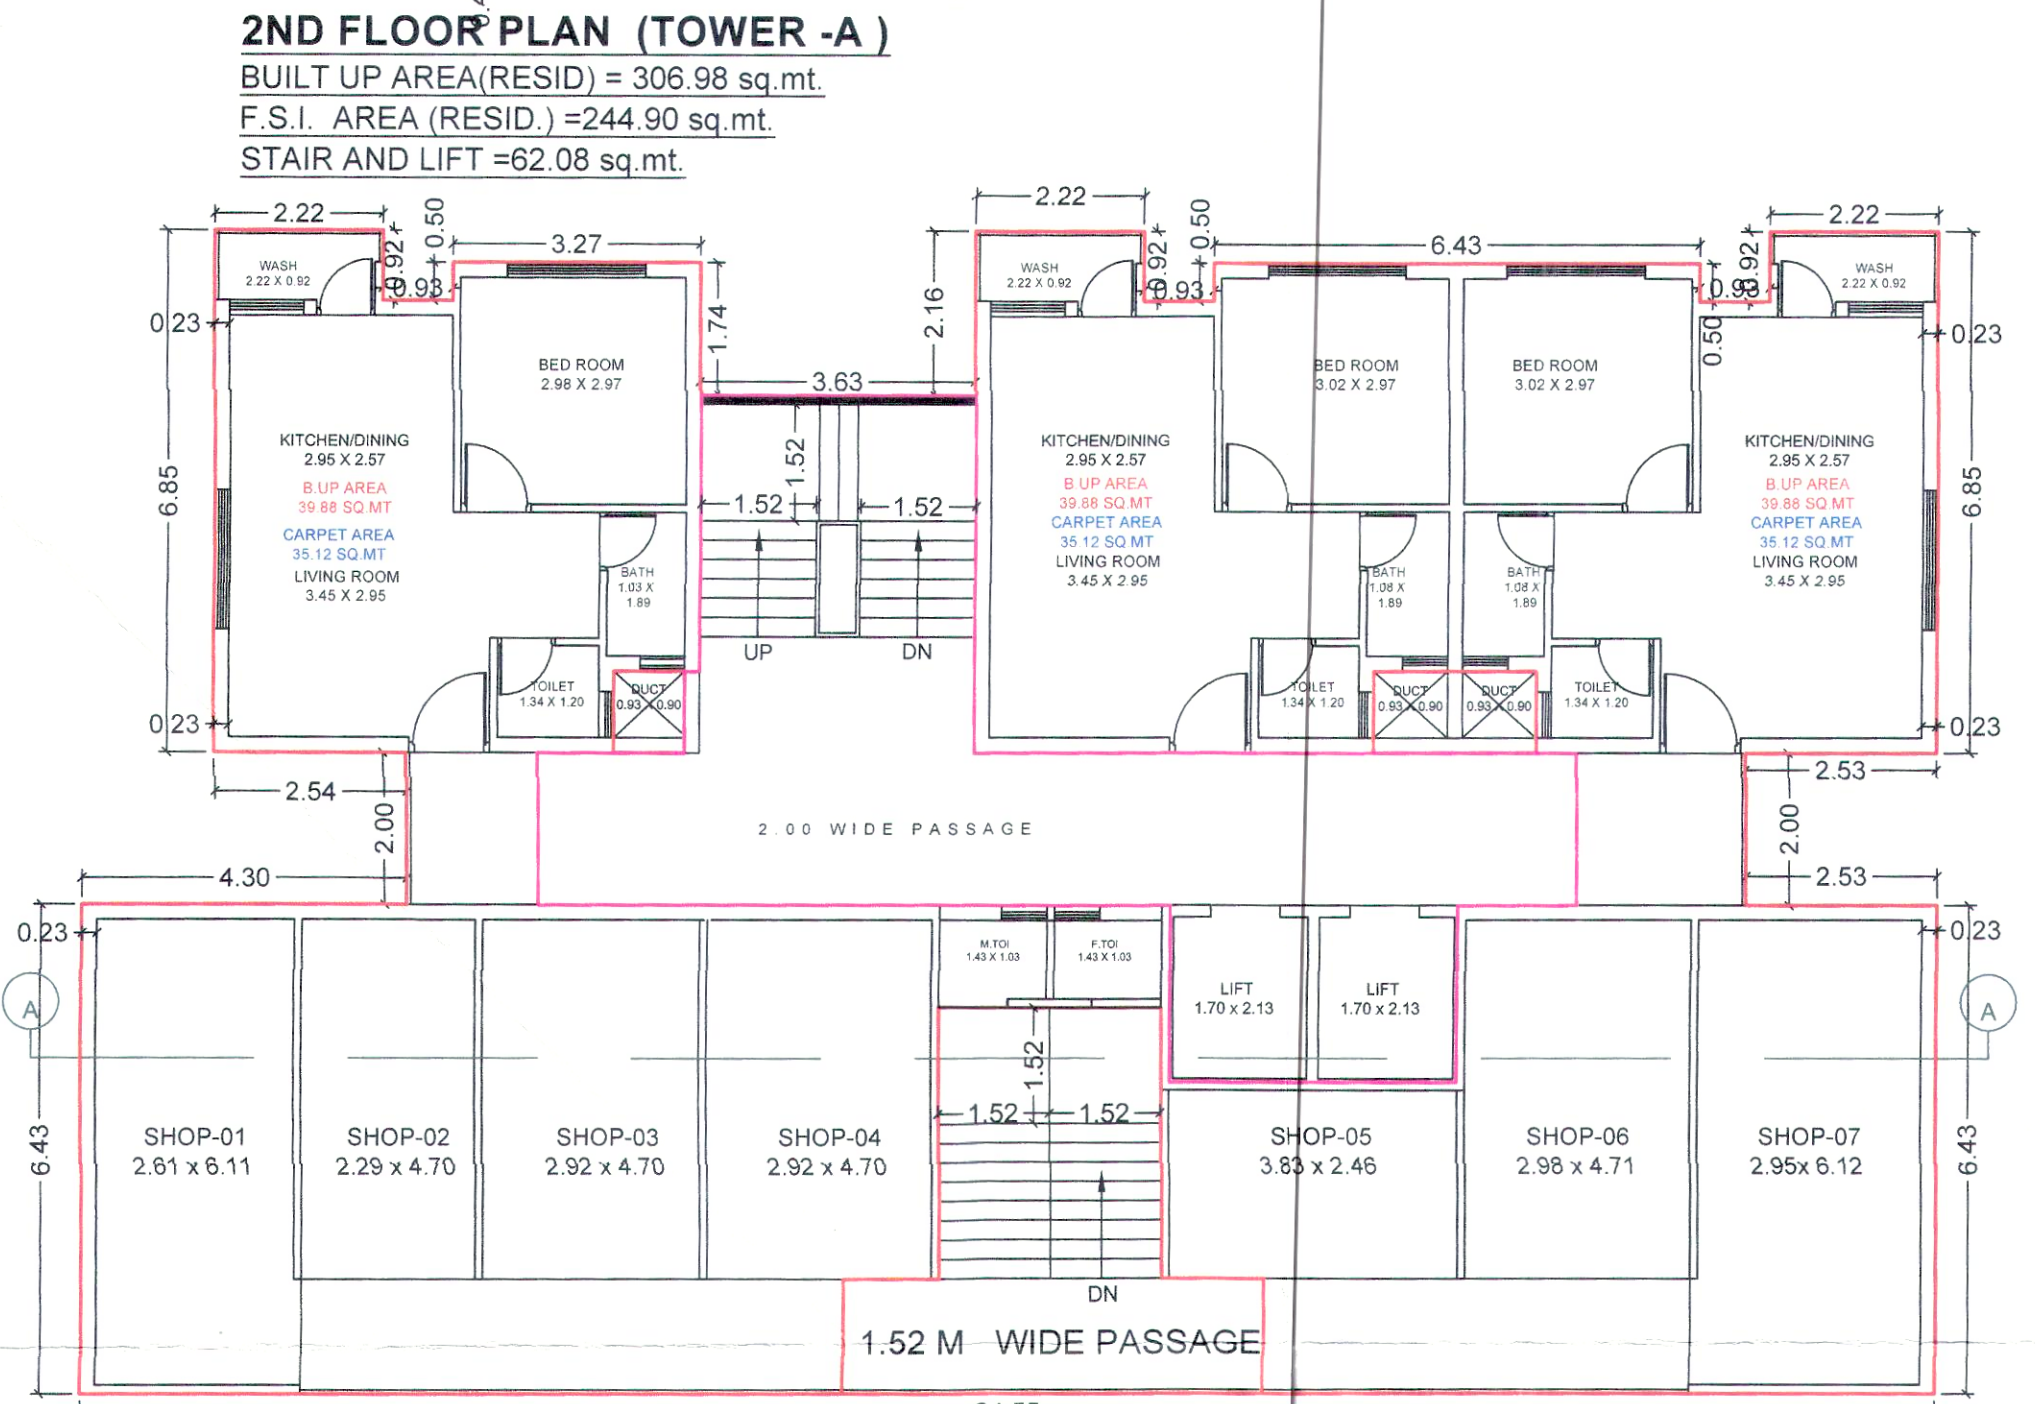
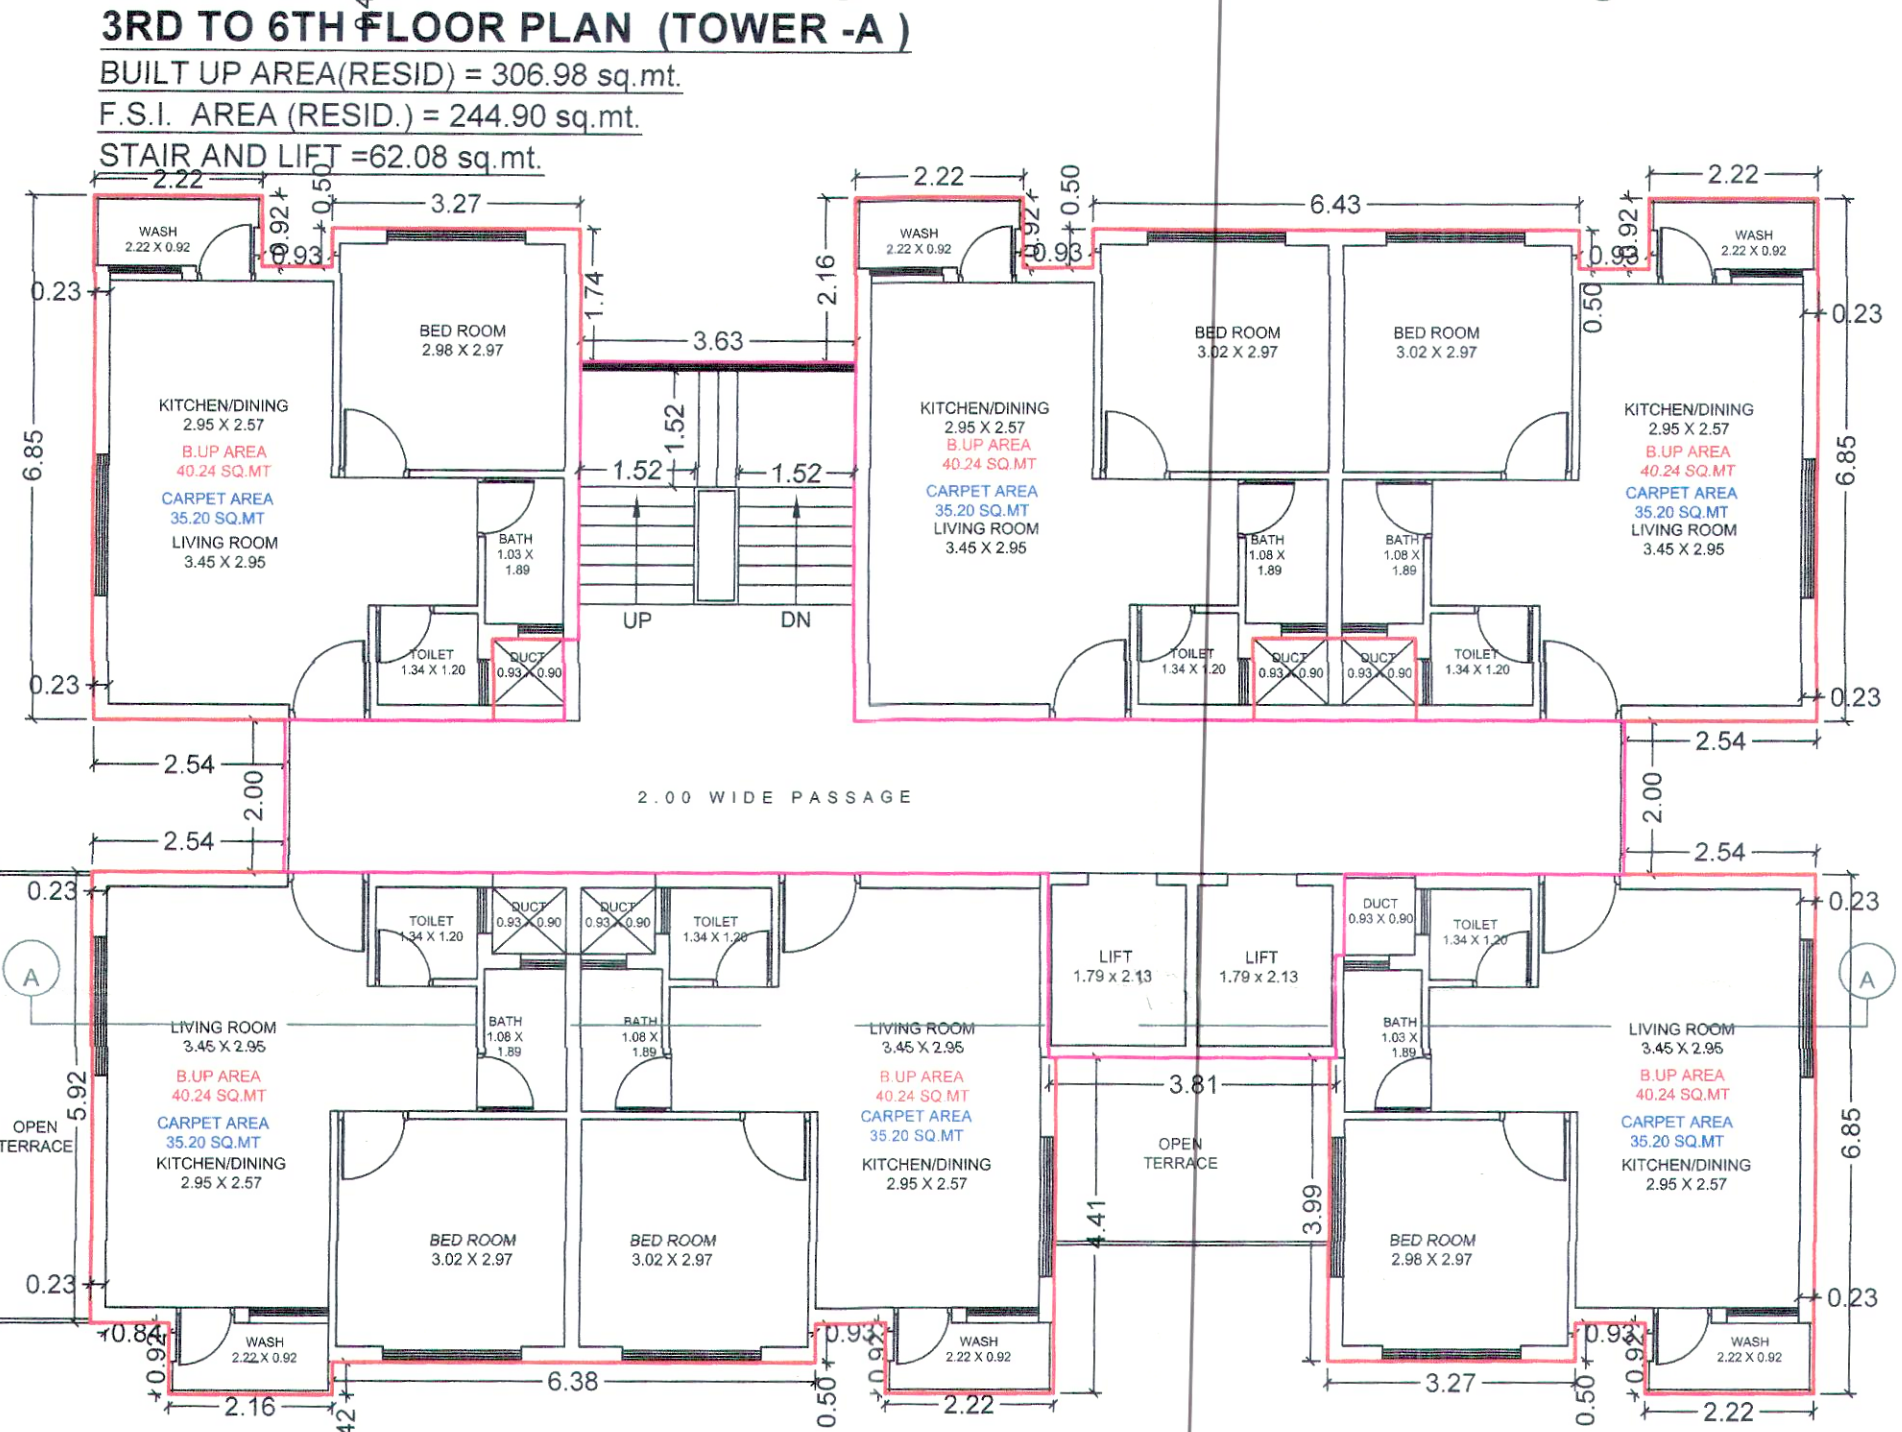
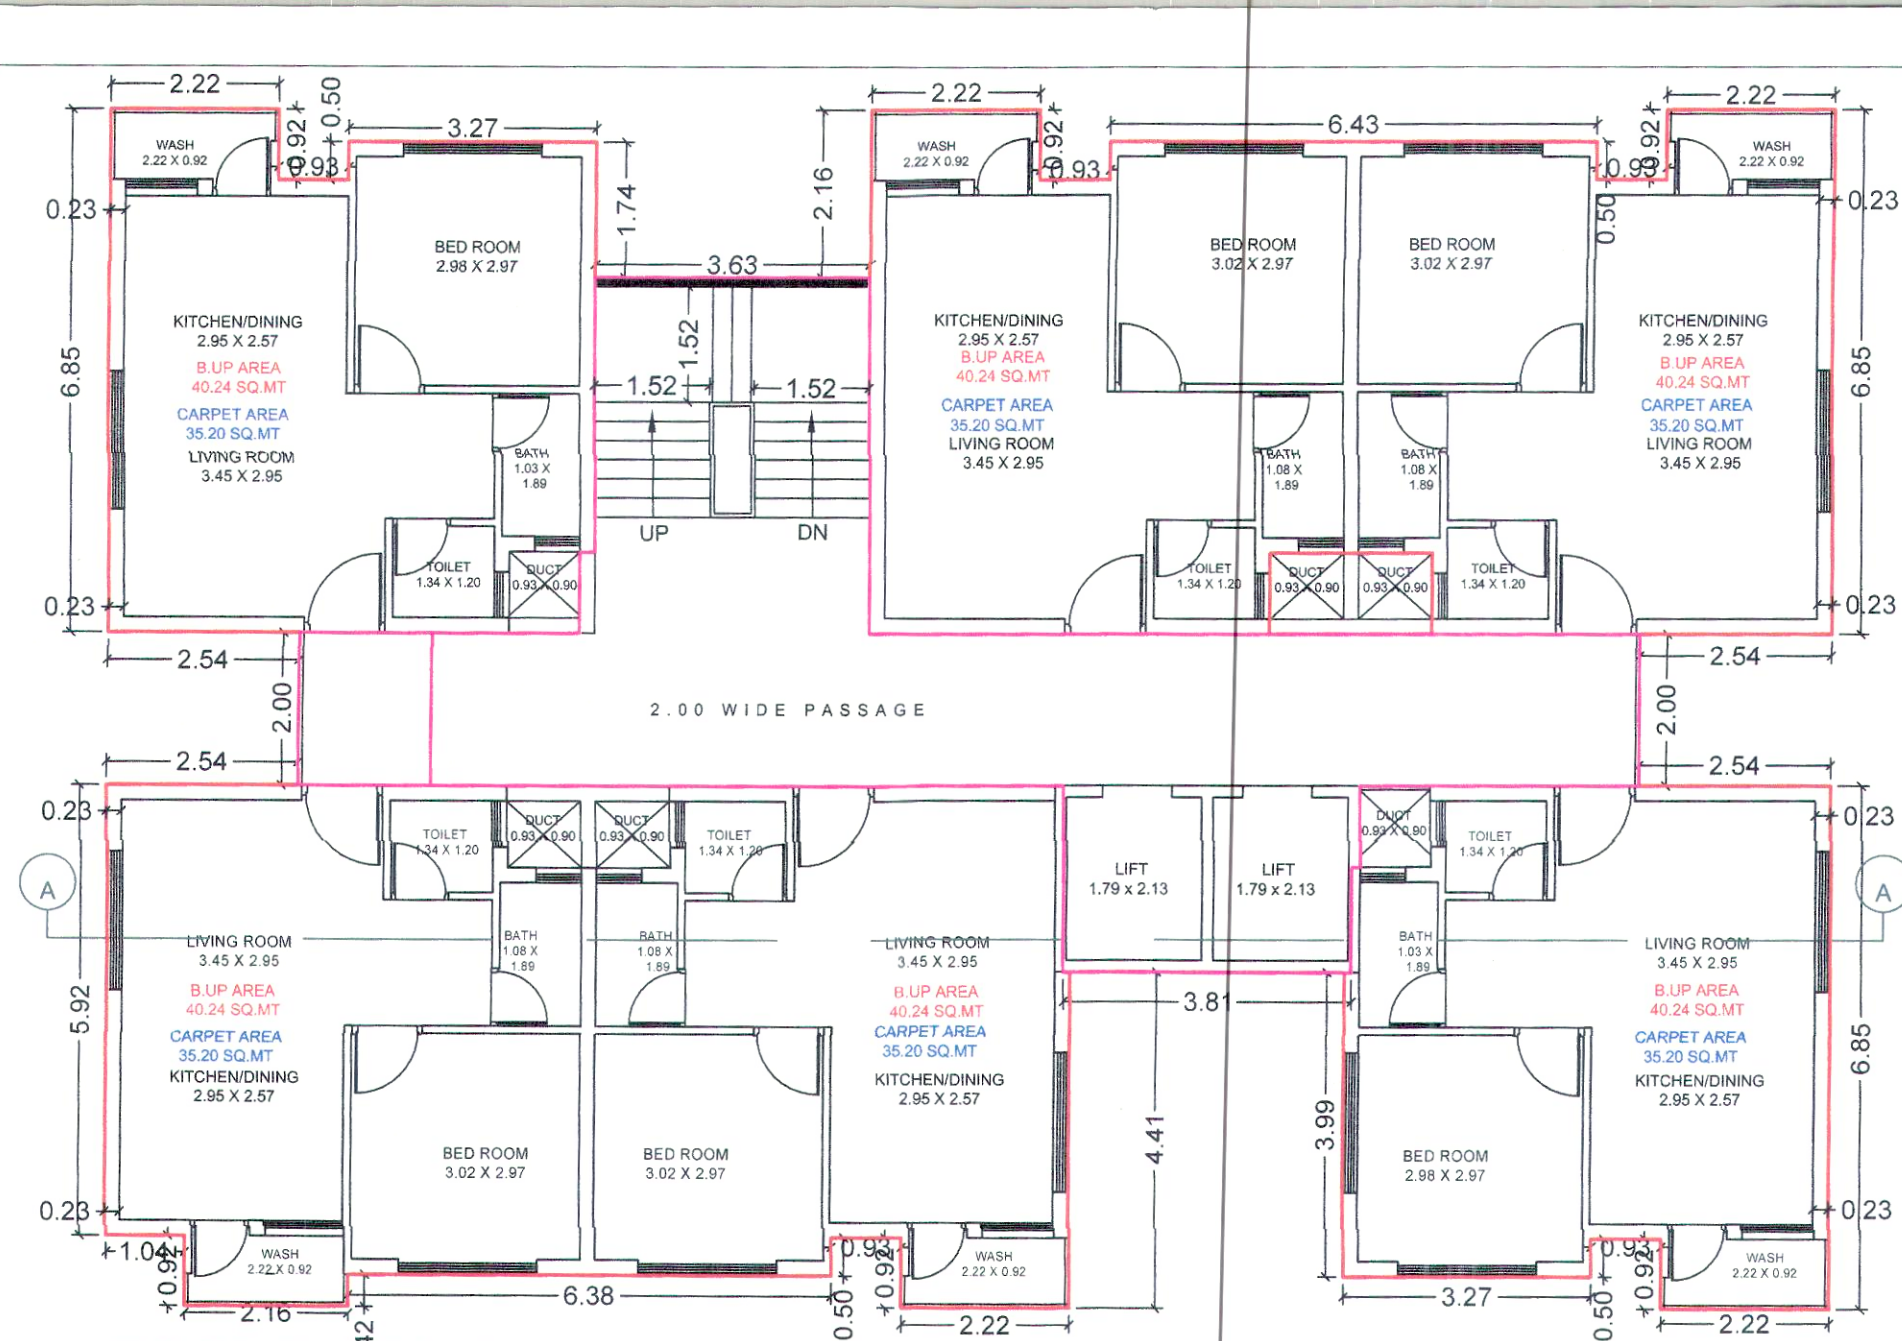
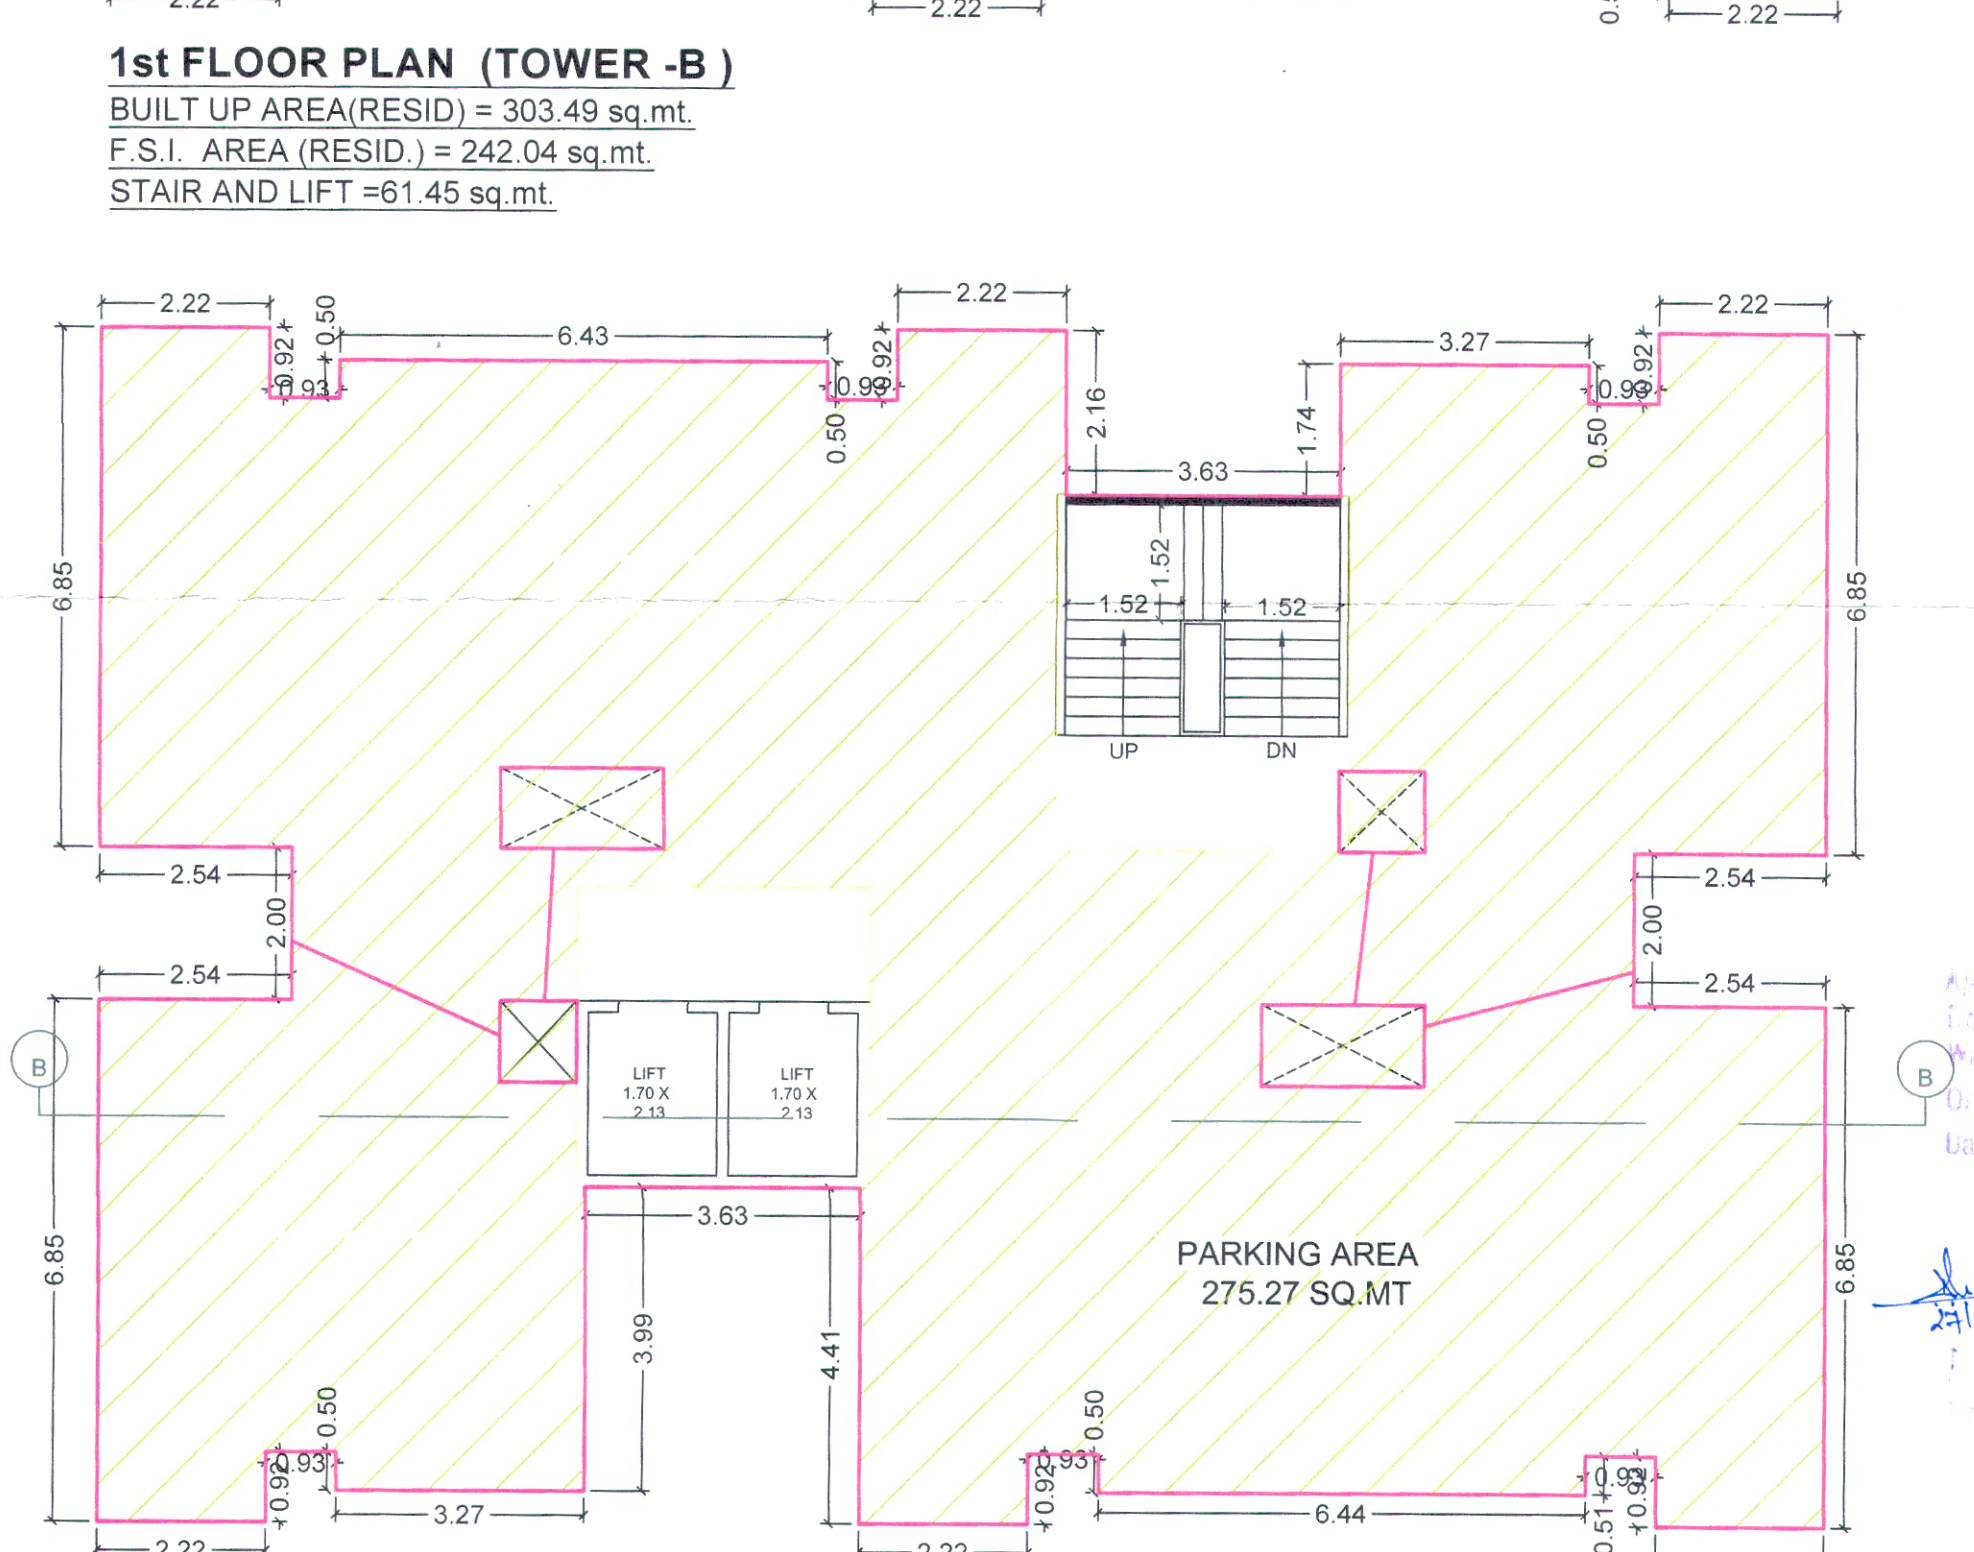
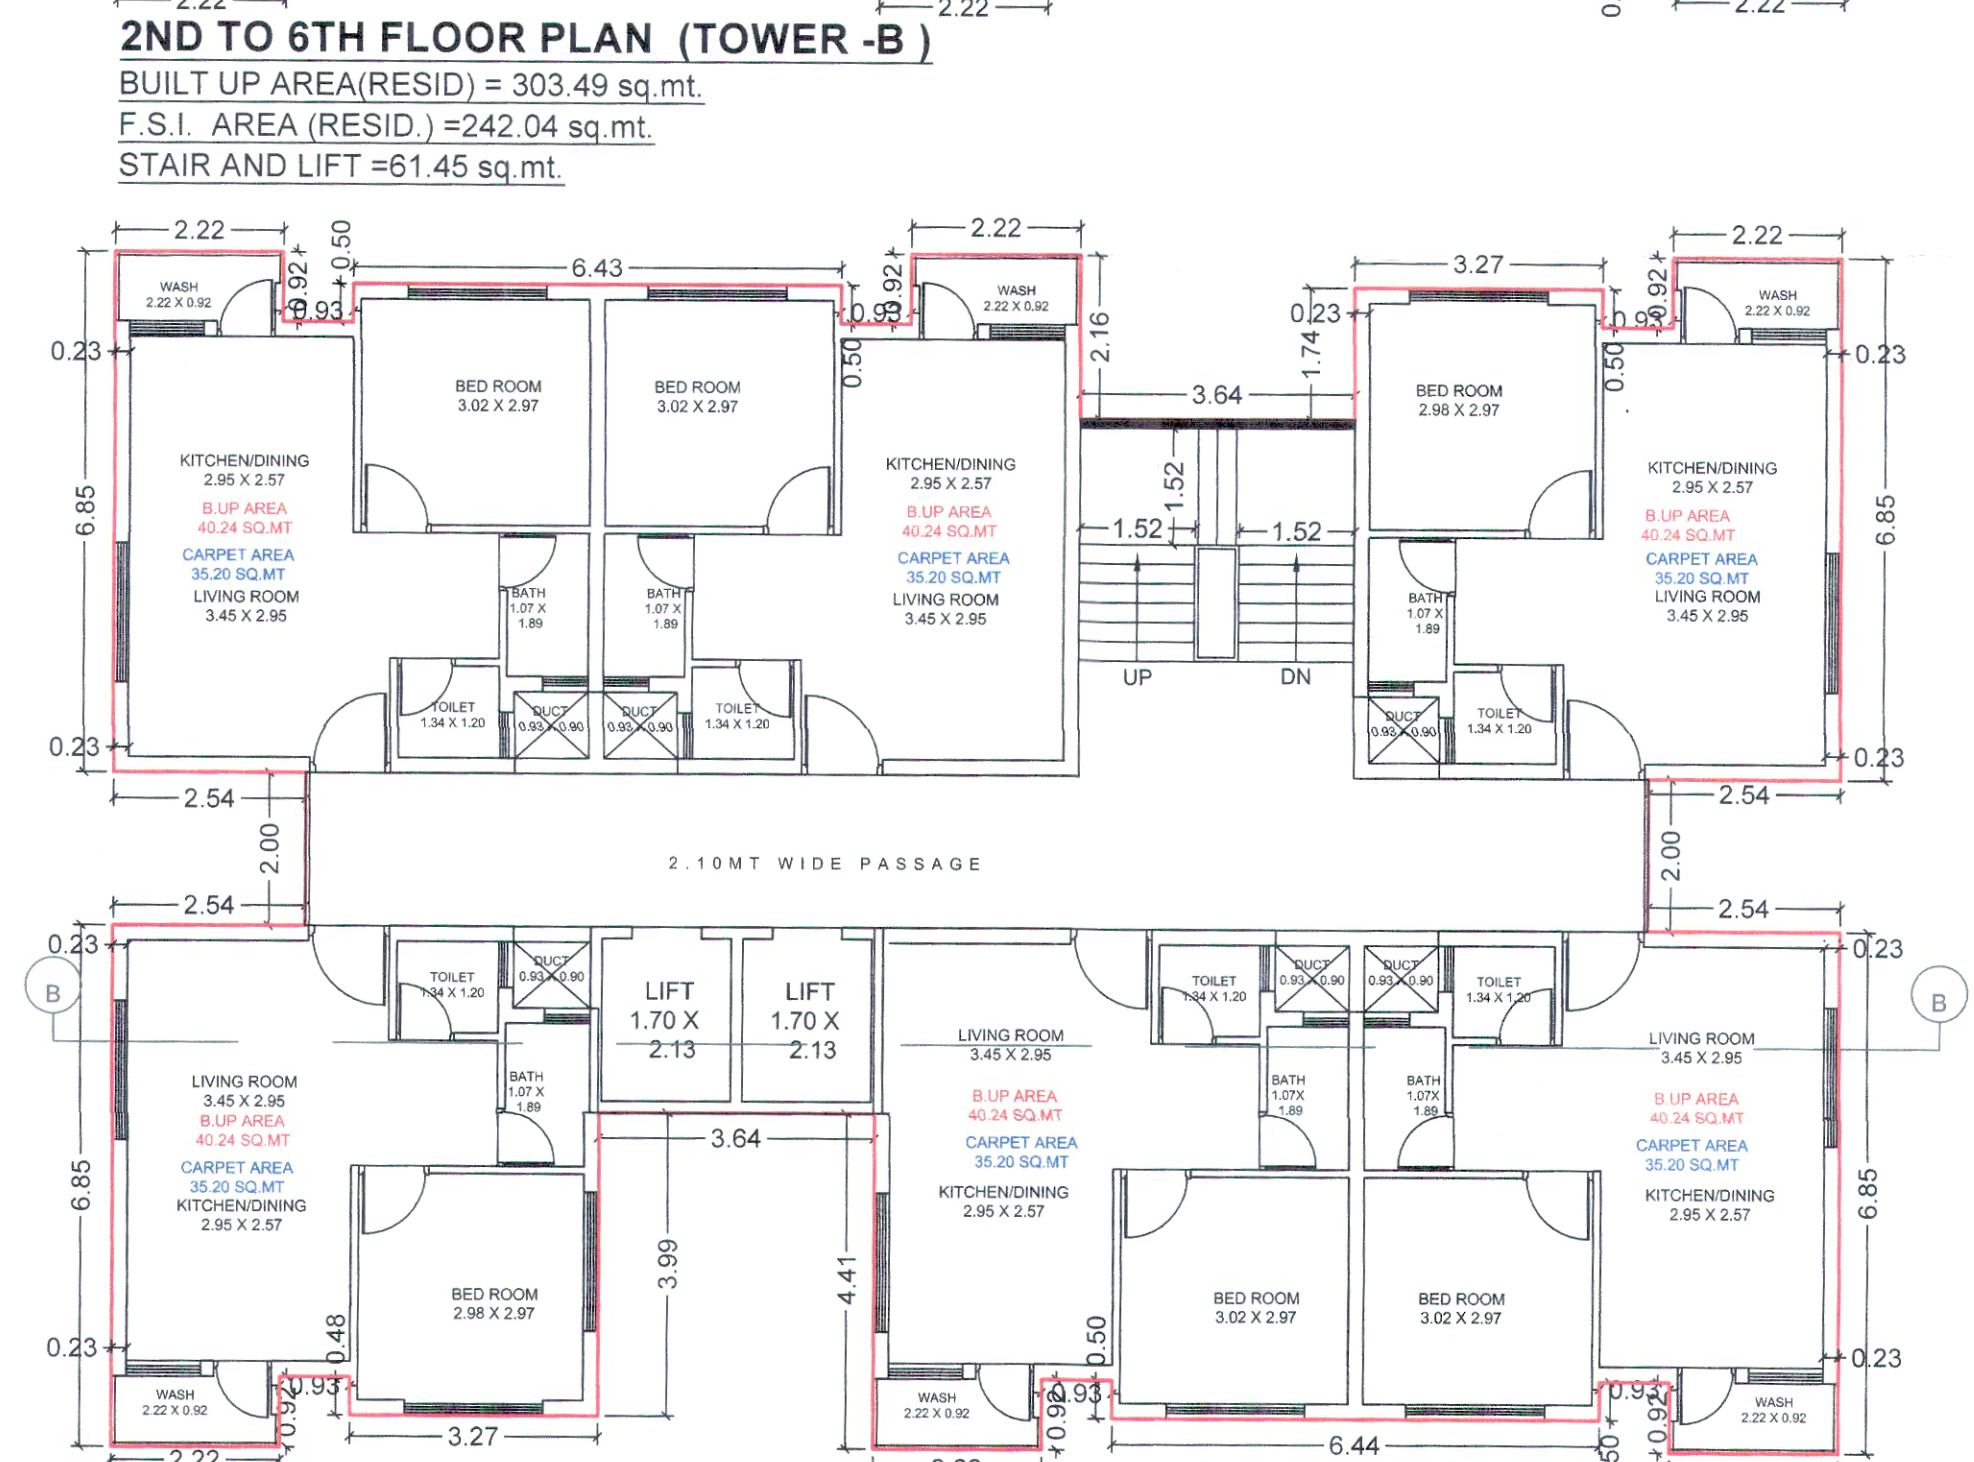
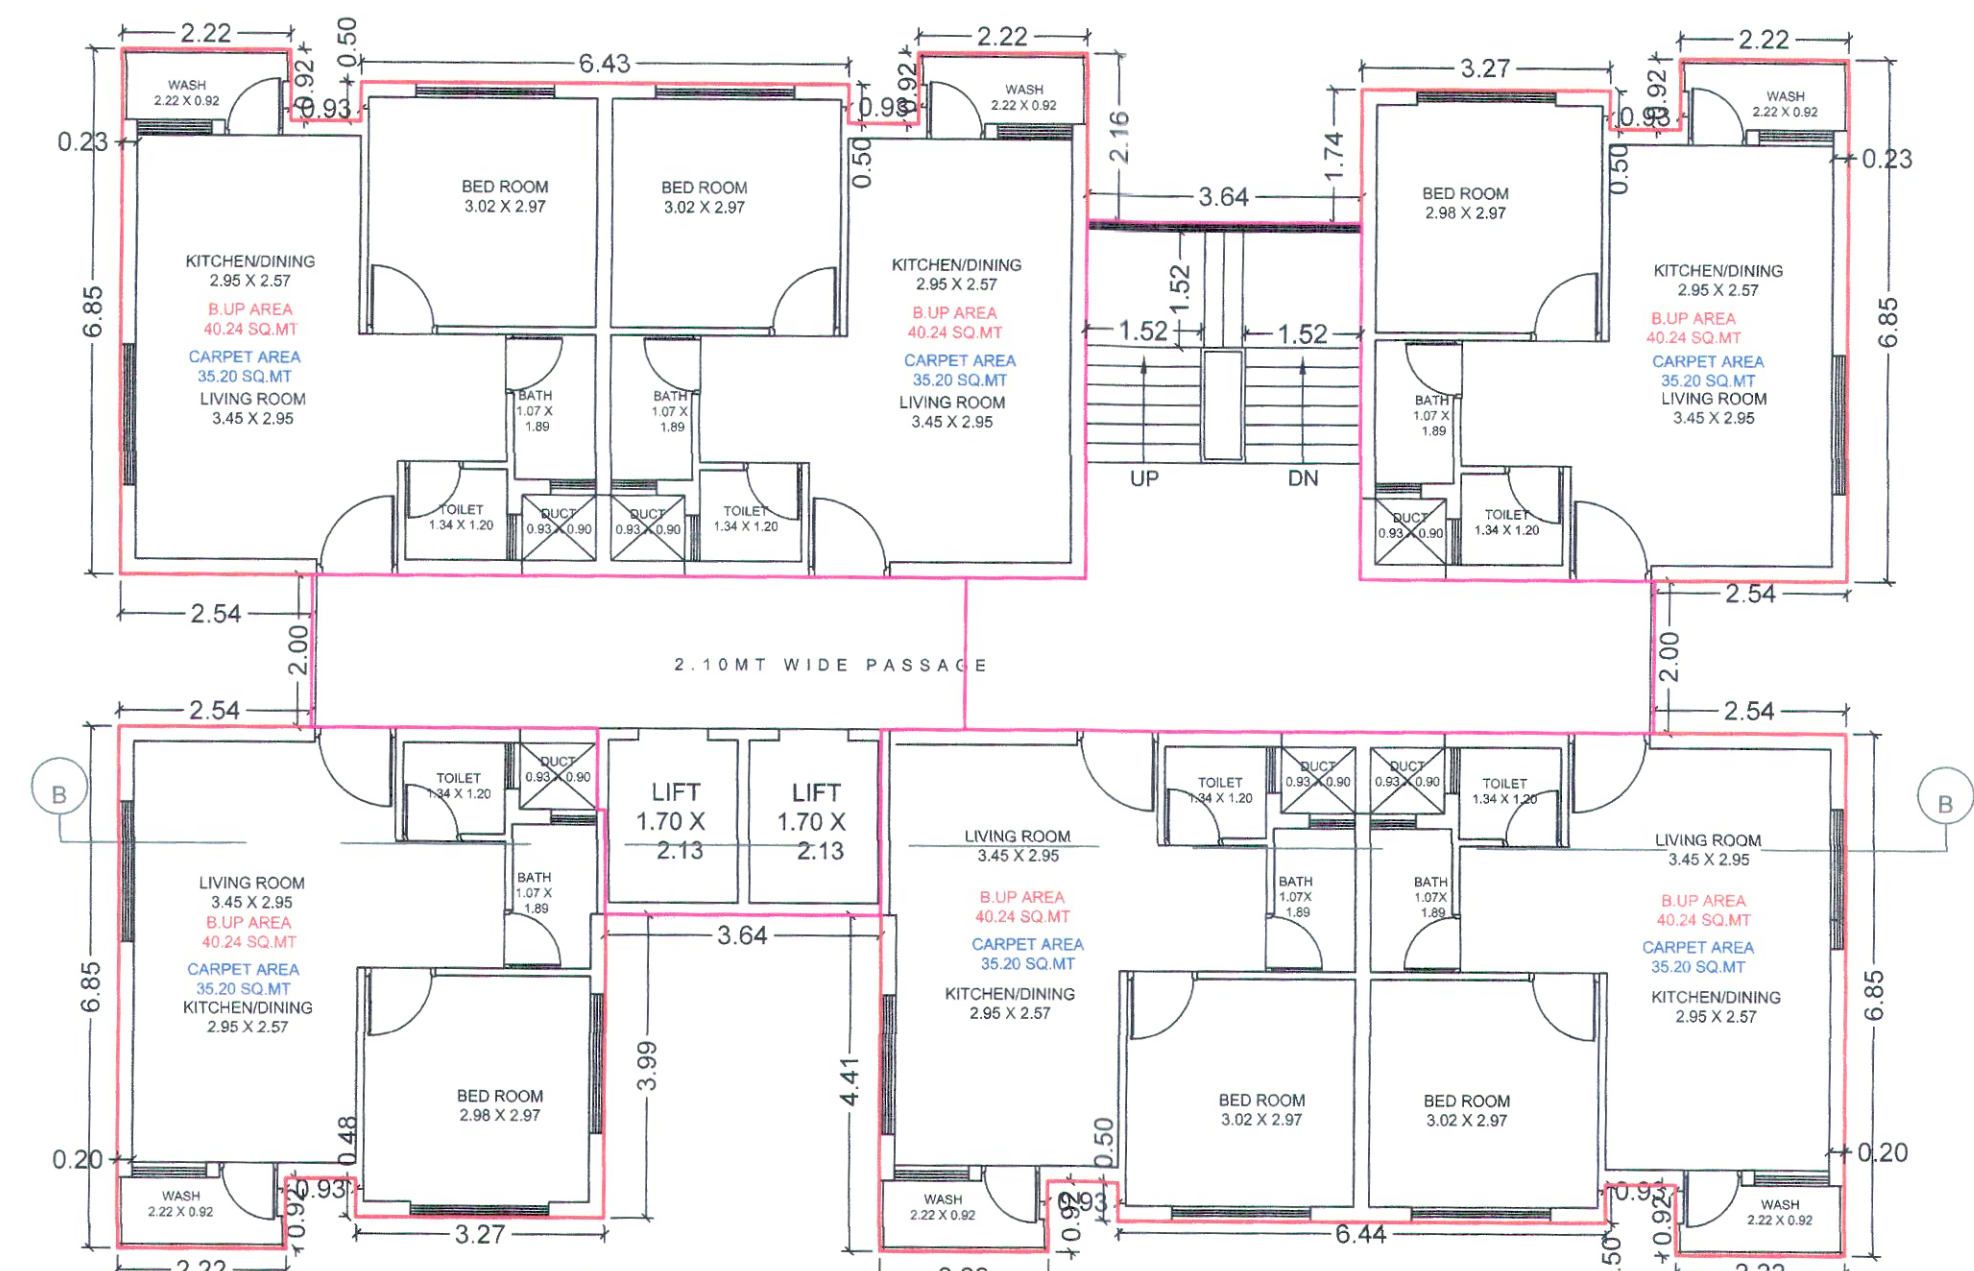
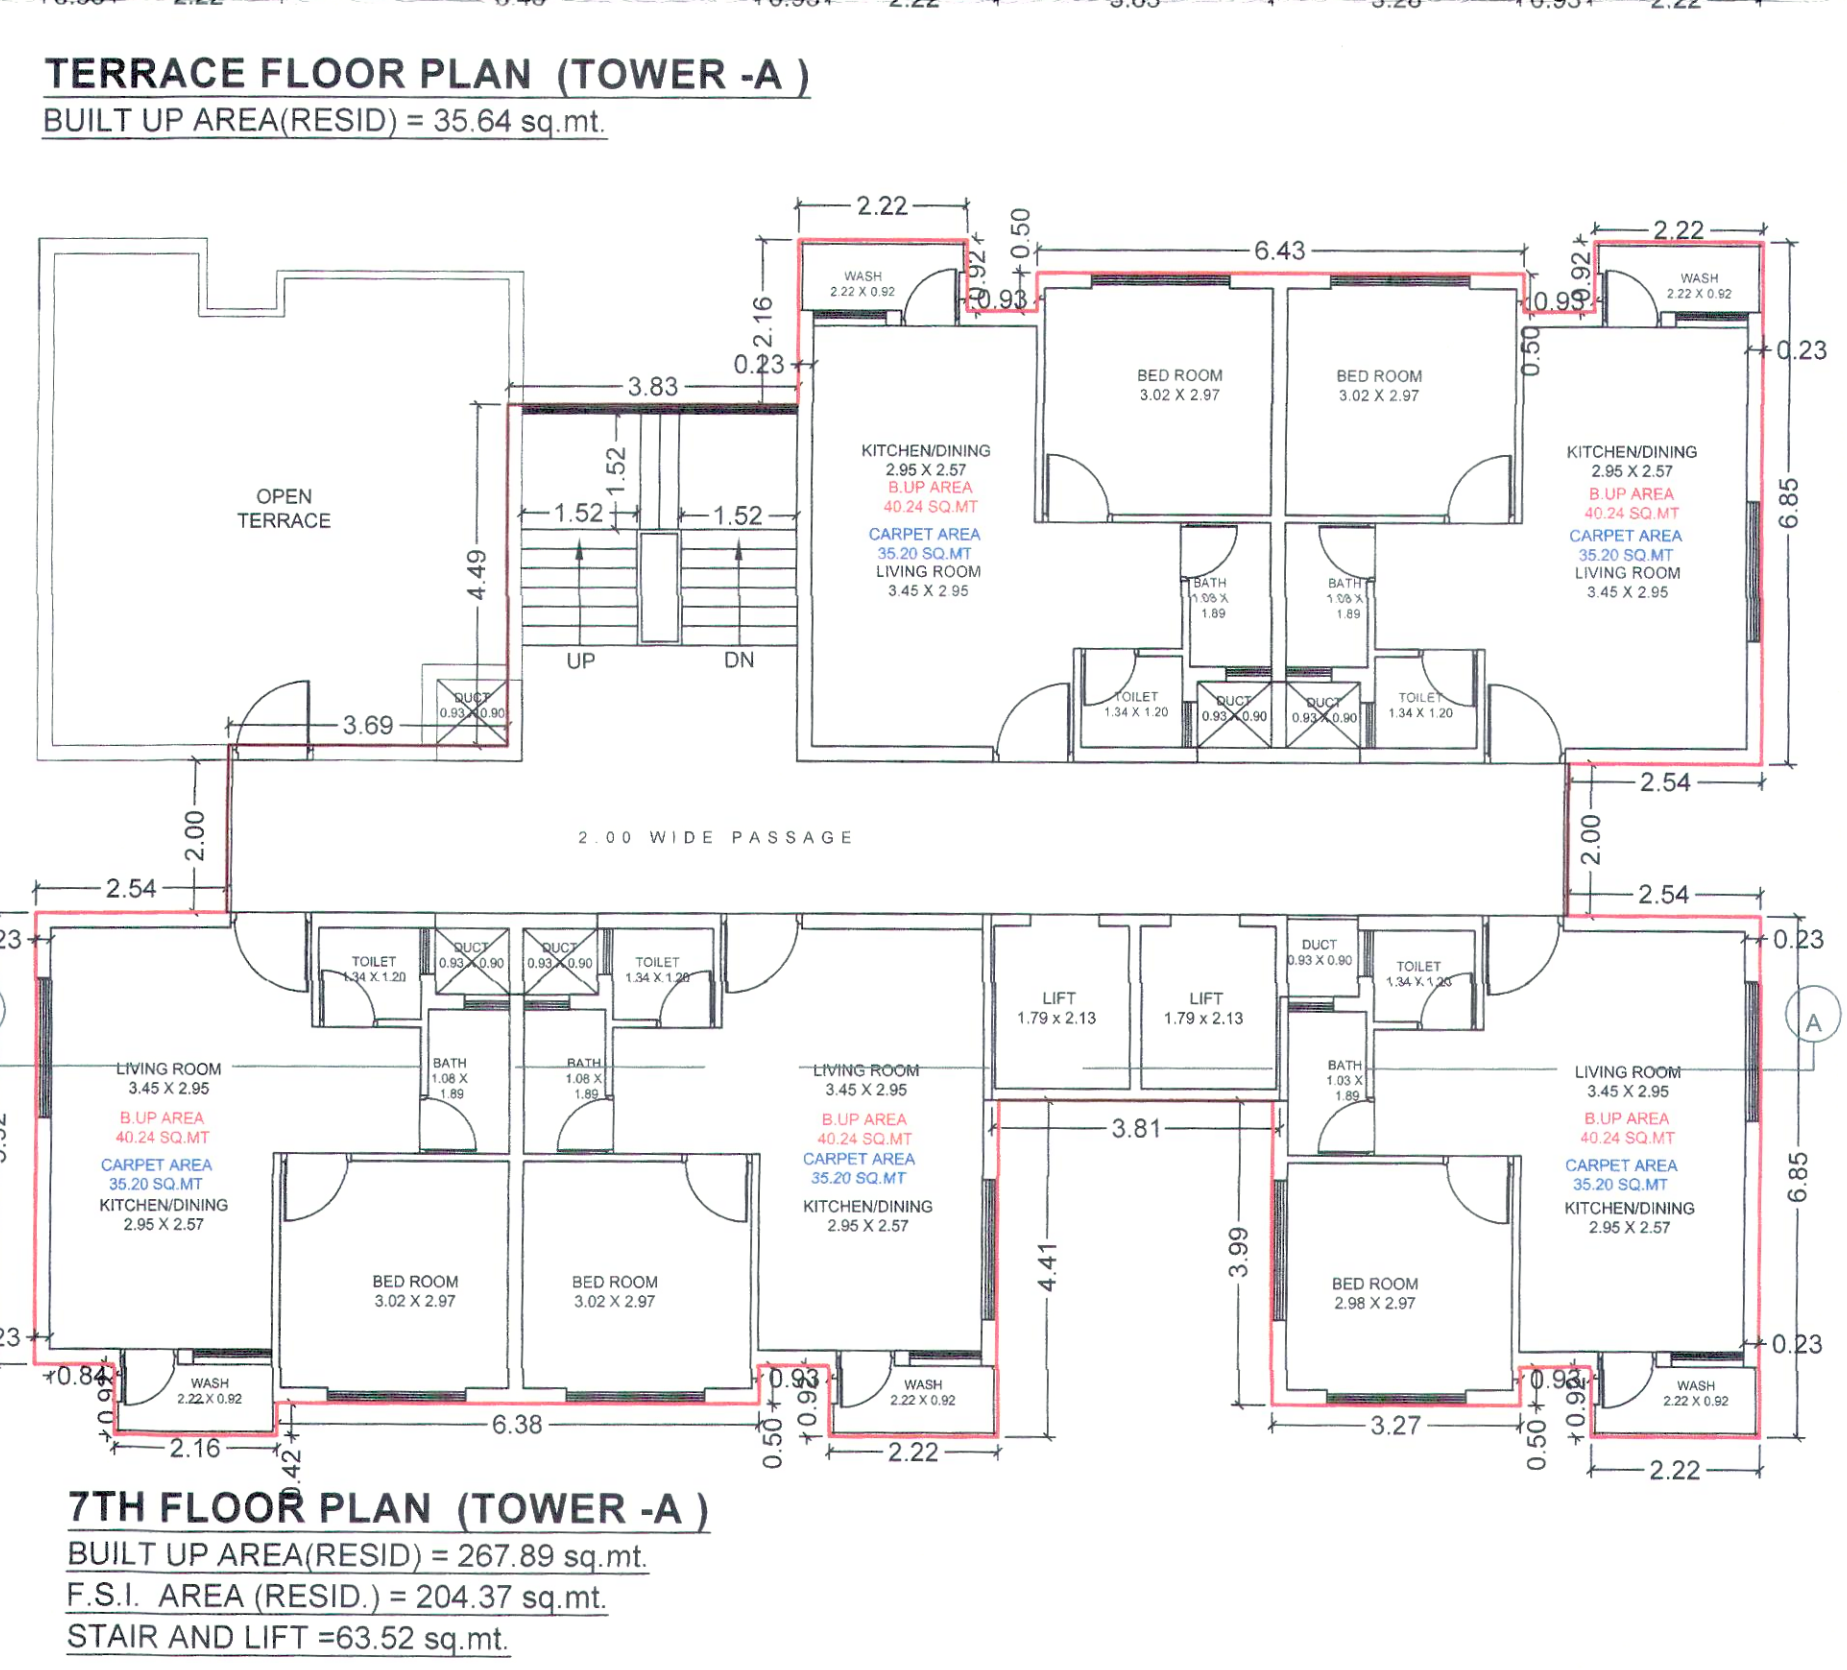


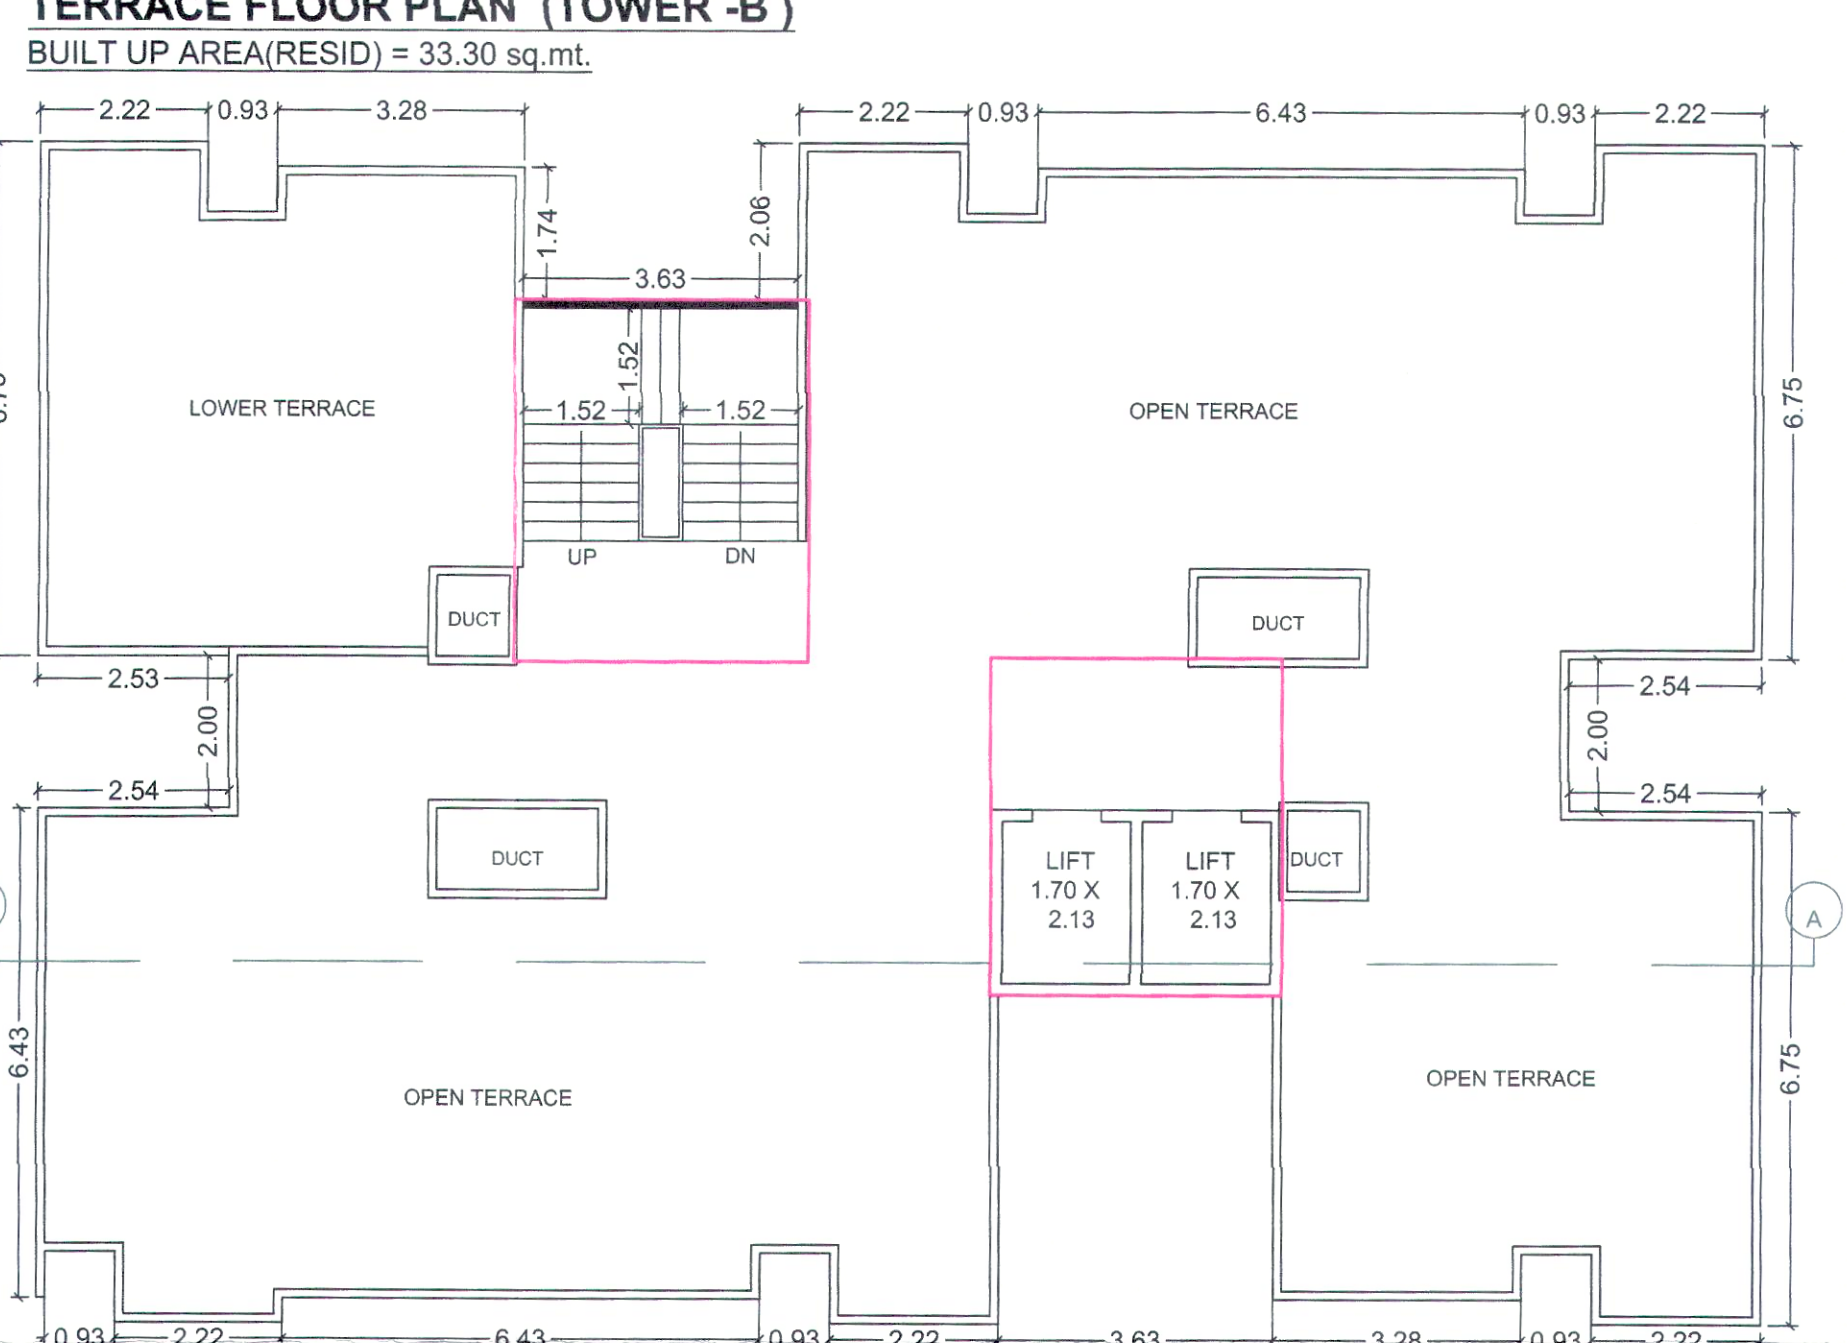

Sr. No.	TYPE	SIZE	CARPET AREA
1	LIVING ROOM	3.45 X 2.95	10.41 M
2	KITCHEN/ DINING	2.95 X 2.57	7.58 M
3	BEDROOM	3.02 X 2.97	9.06 M
4	TOILET	1.34 X 1.20	1.68 M
5	BATH	1.07 X 1.89	2.10 M
6	WASH	2.22 X 0.92	1.98 M
7	PASSAGE	1.44 X 1.66	2.38 M
TOTAL			35.20

NOTE:- DOOR (UMRA) INCLUDE IN CARPET AREA

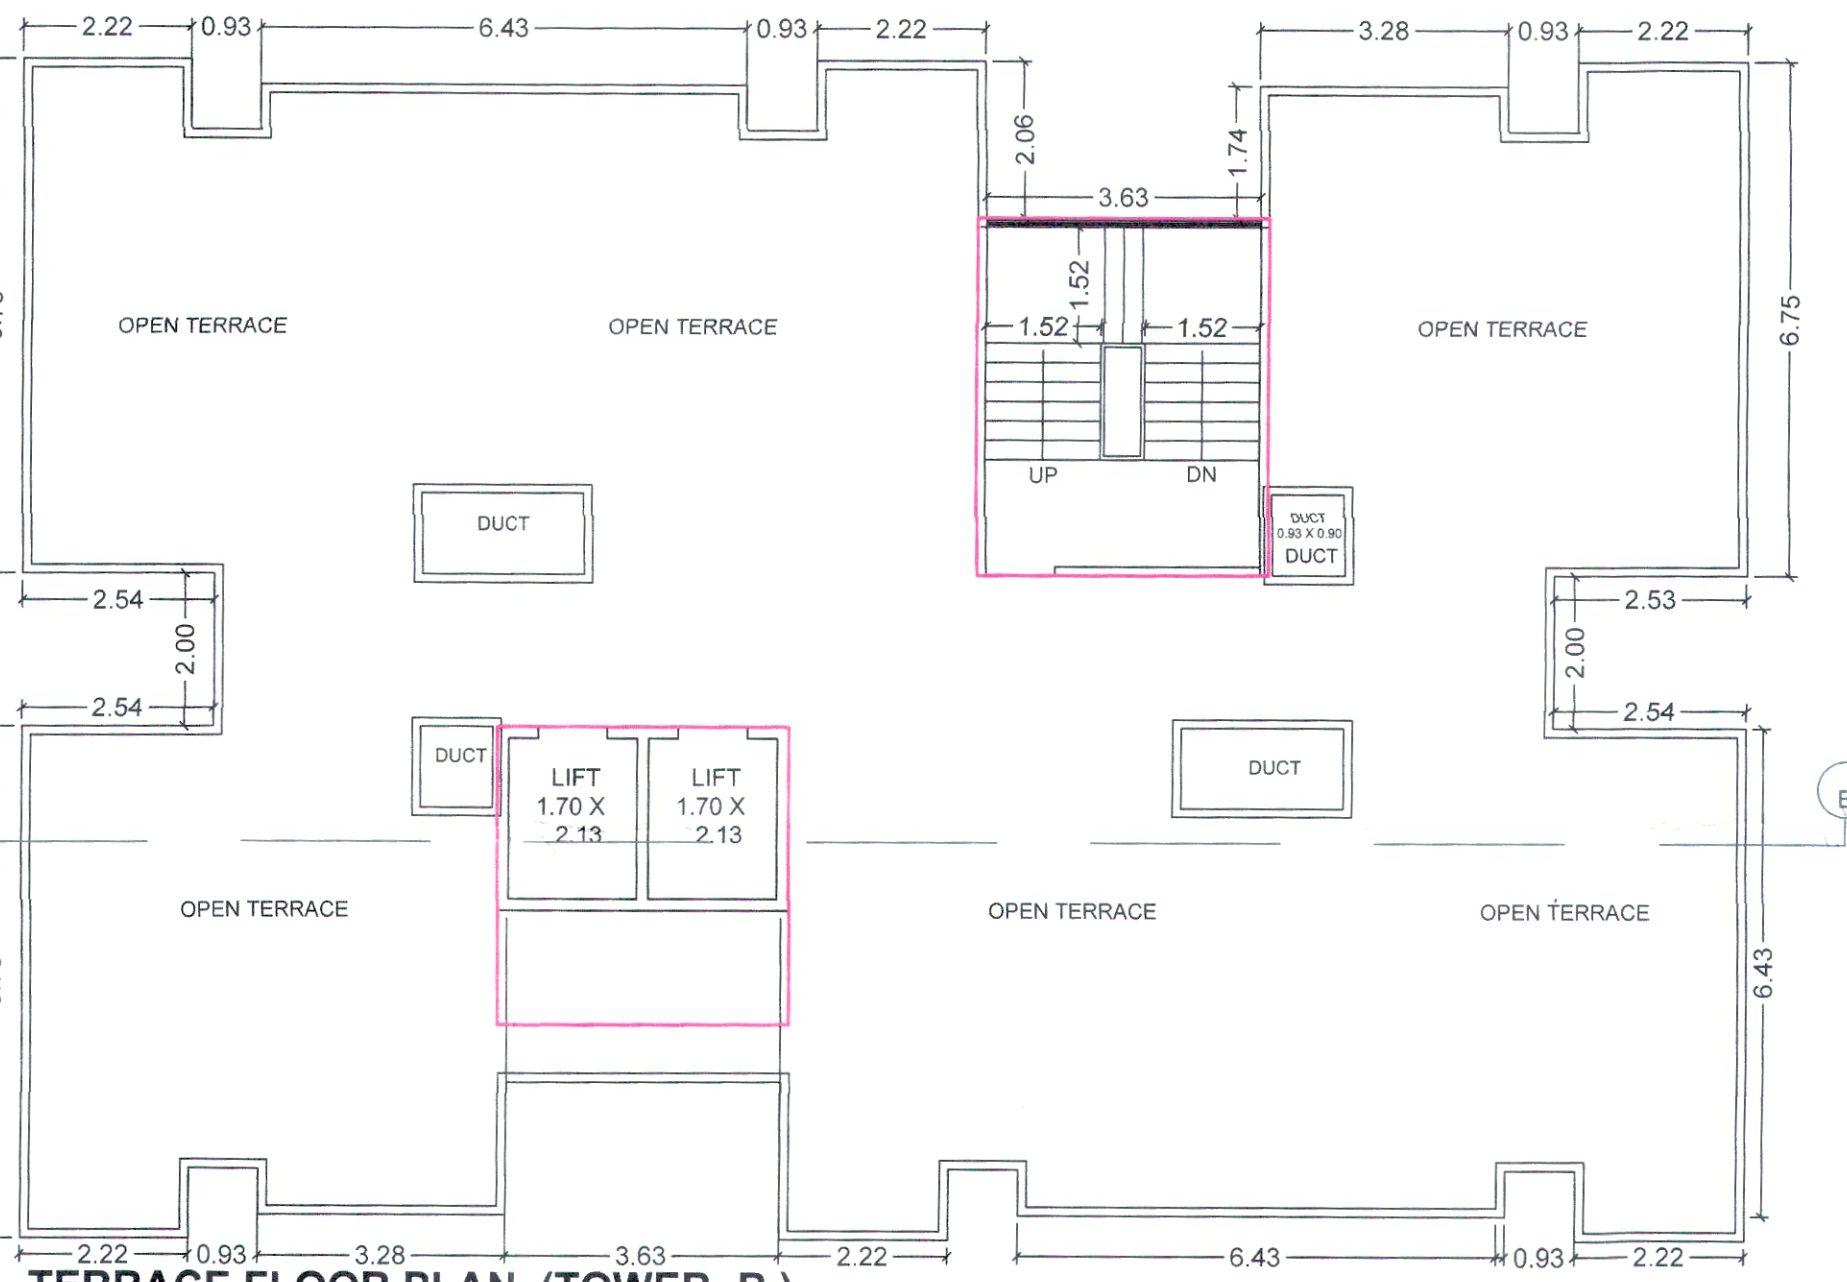

Client: Affordable Housing department
 vadodra municipal corporation
 PMC: Dhaval Engineers,Gandhinagar
 Contractor: Yogi Construction co. Ahmedabad

Name of work: construction of EWS-II
 Residency project at F.P.105,T.P.II,
 Shubhanpur,vadodra

Owner / Builder / Organiser / Developer
 Or Authorised Agent of Owner

