




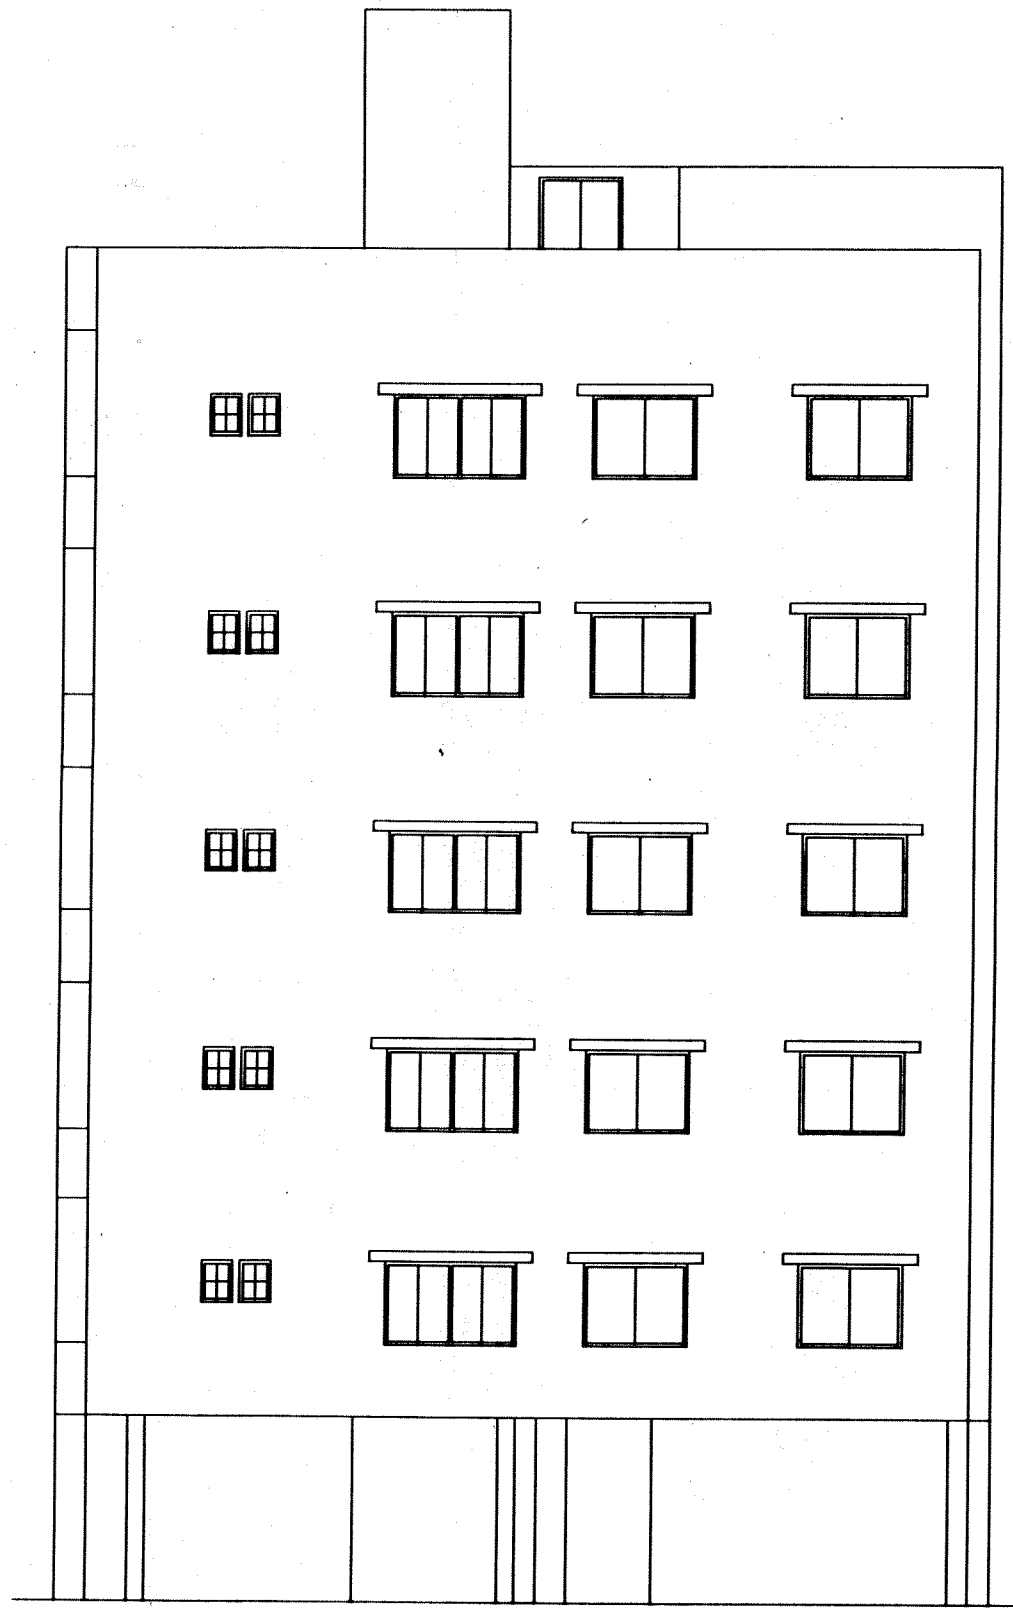

ELEVATION
(SCALE=1:100)

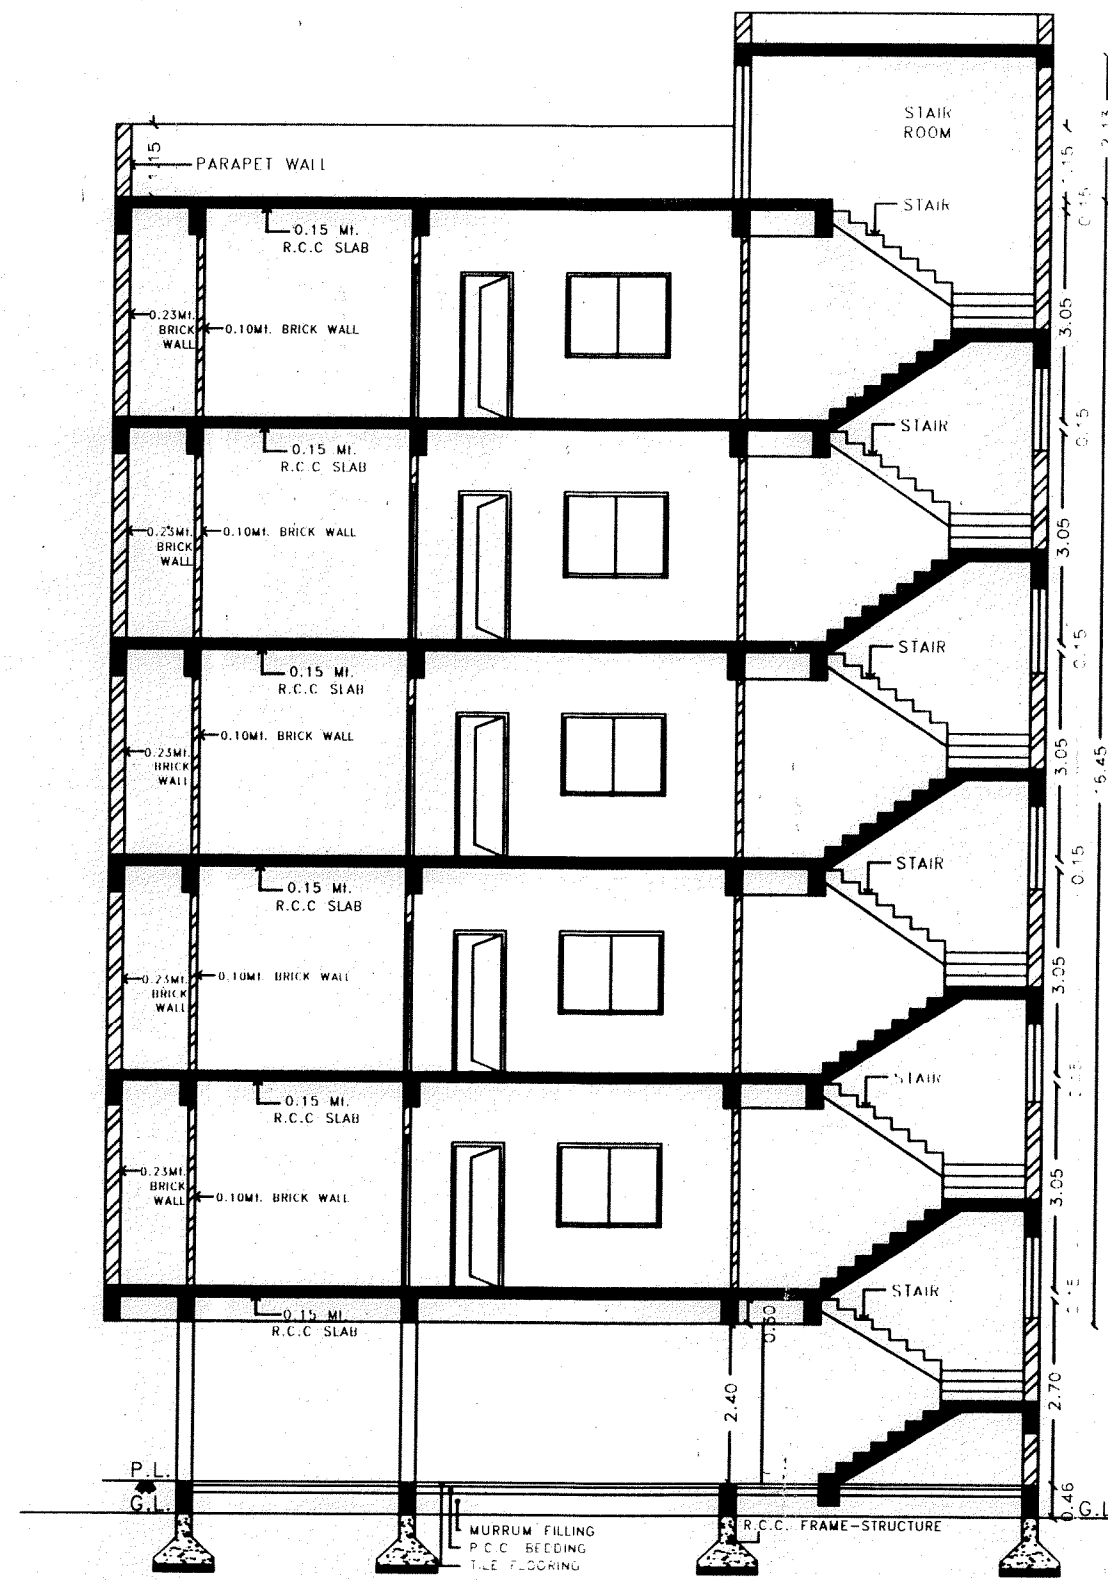


SECTION-AA'
(SCALE=1:100)

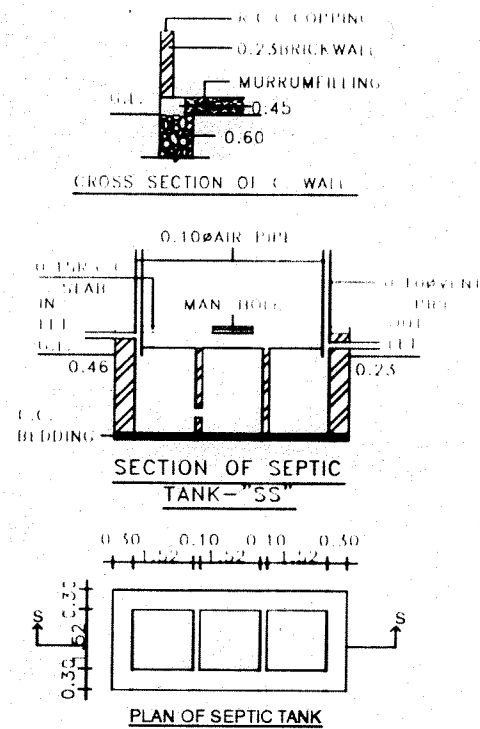


PLAN OF SEPTIC TANK


KEY PLAN
(SCALE=N.T.S.)

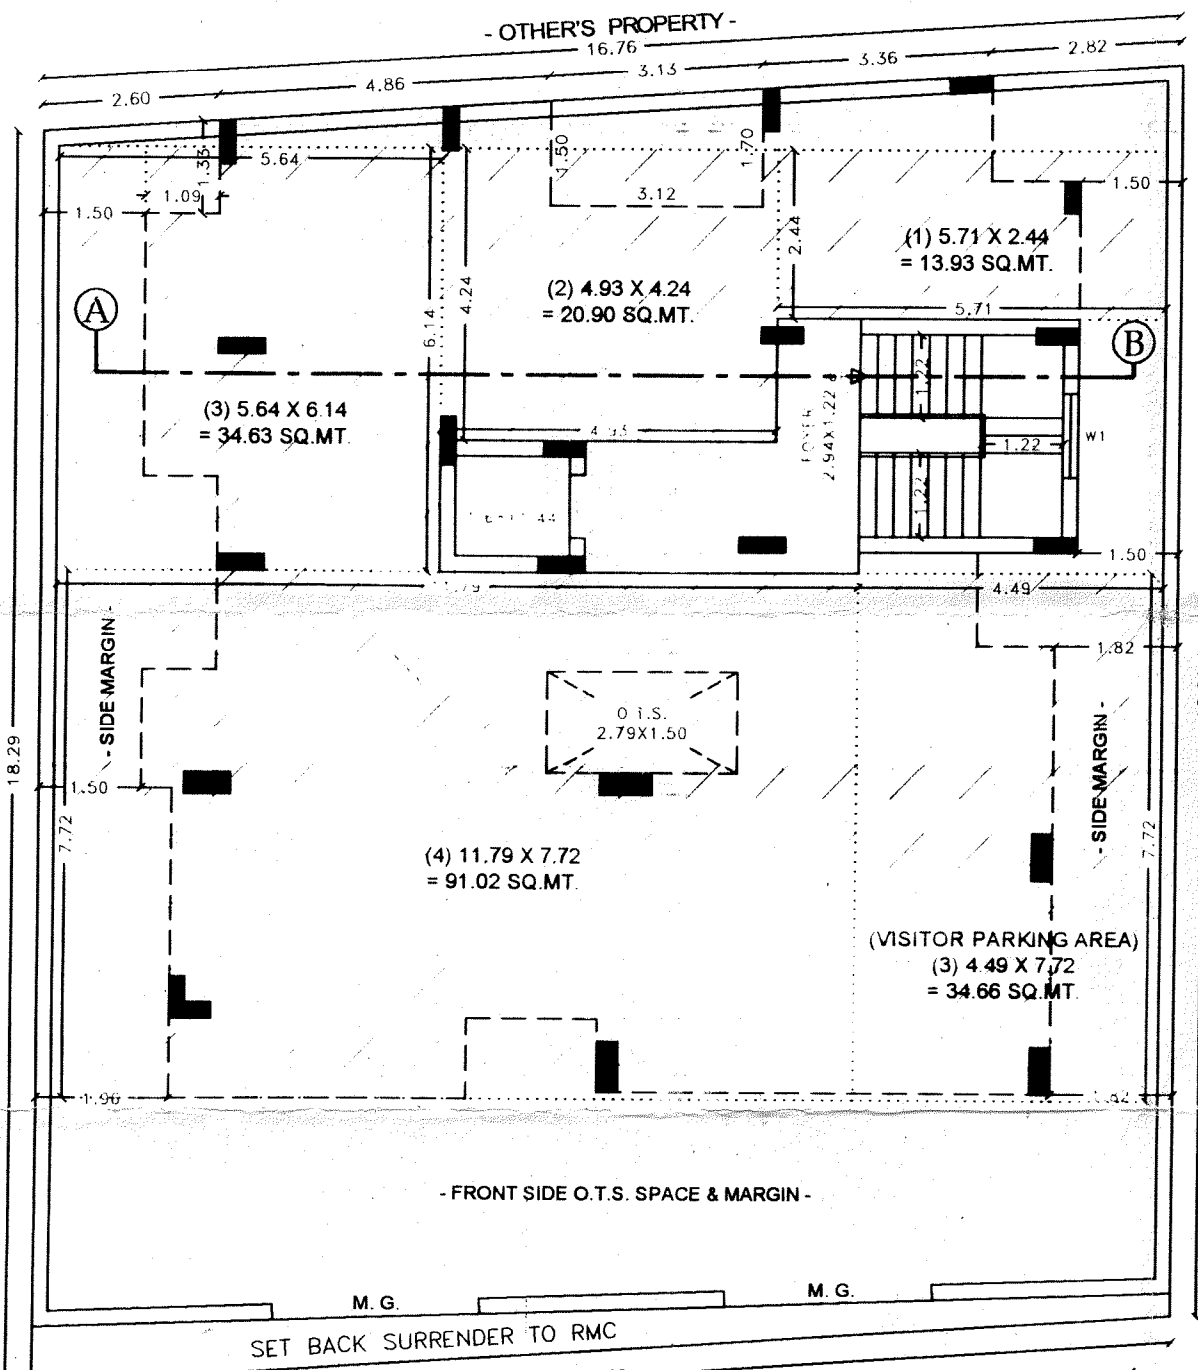


GROUND F. PLAN
(SCALE=1:100)

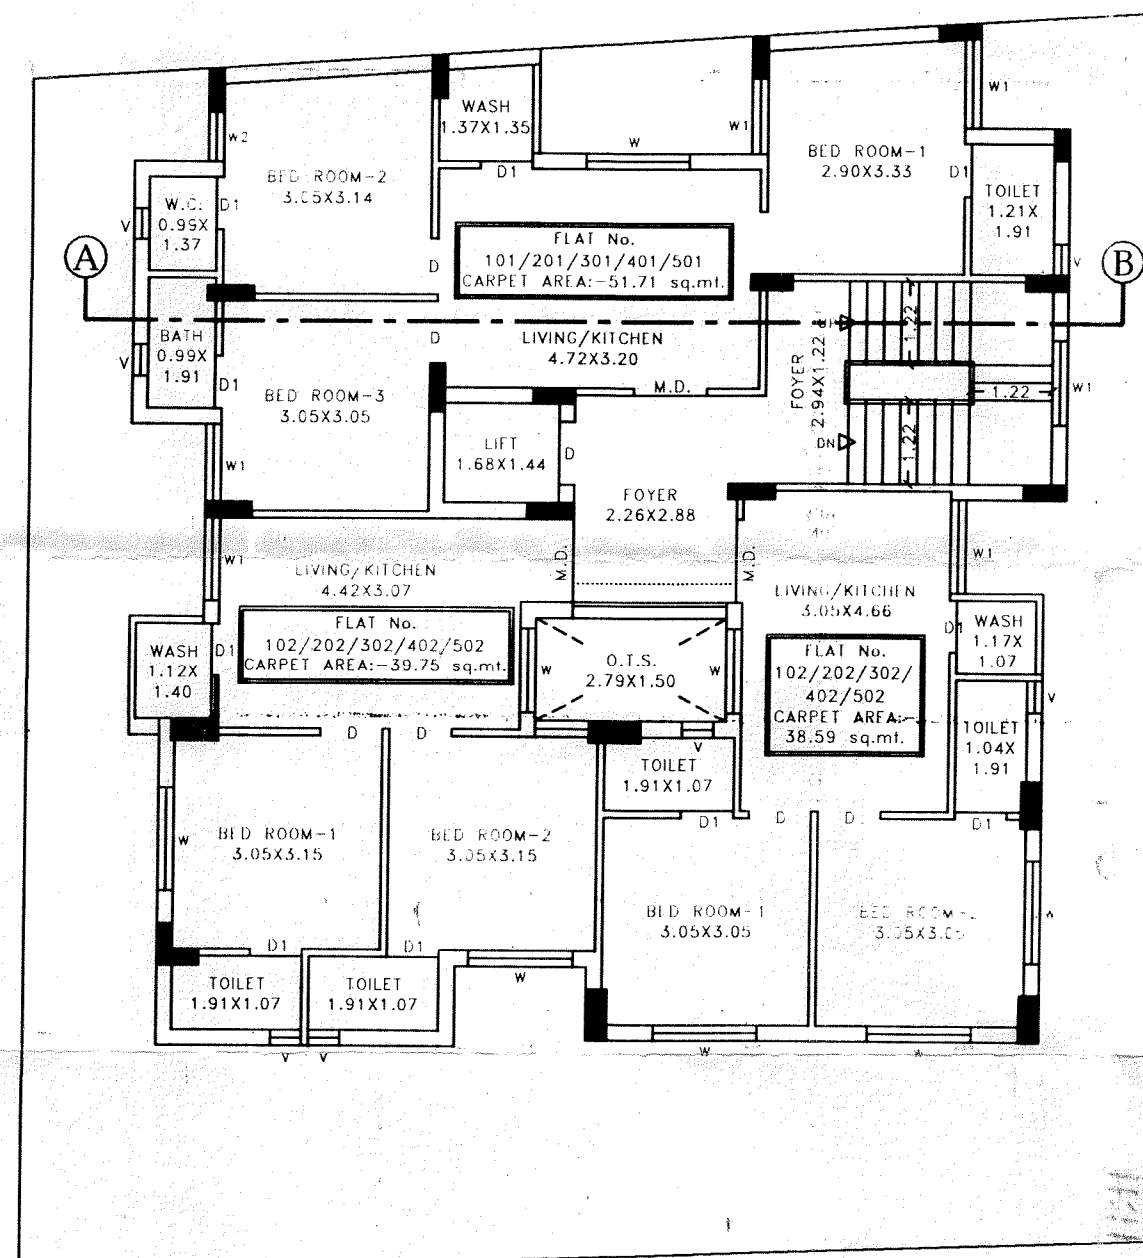

TYPICAL(1st to 5th) F. PLAN
(SCALE=1:100)

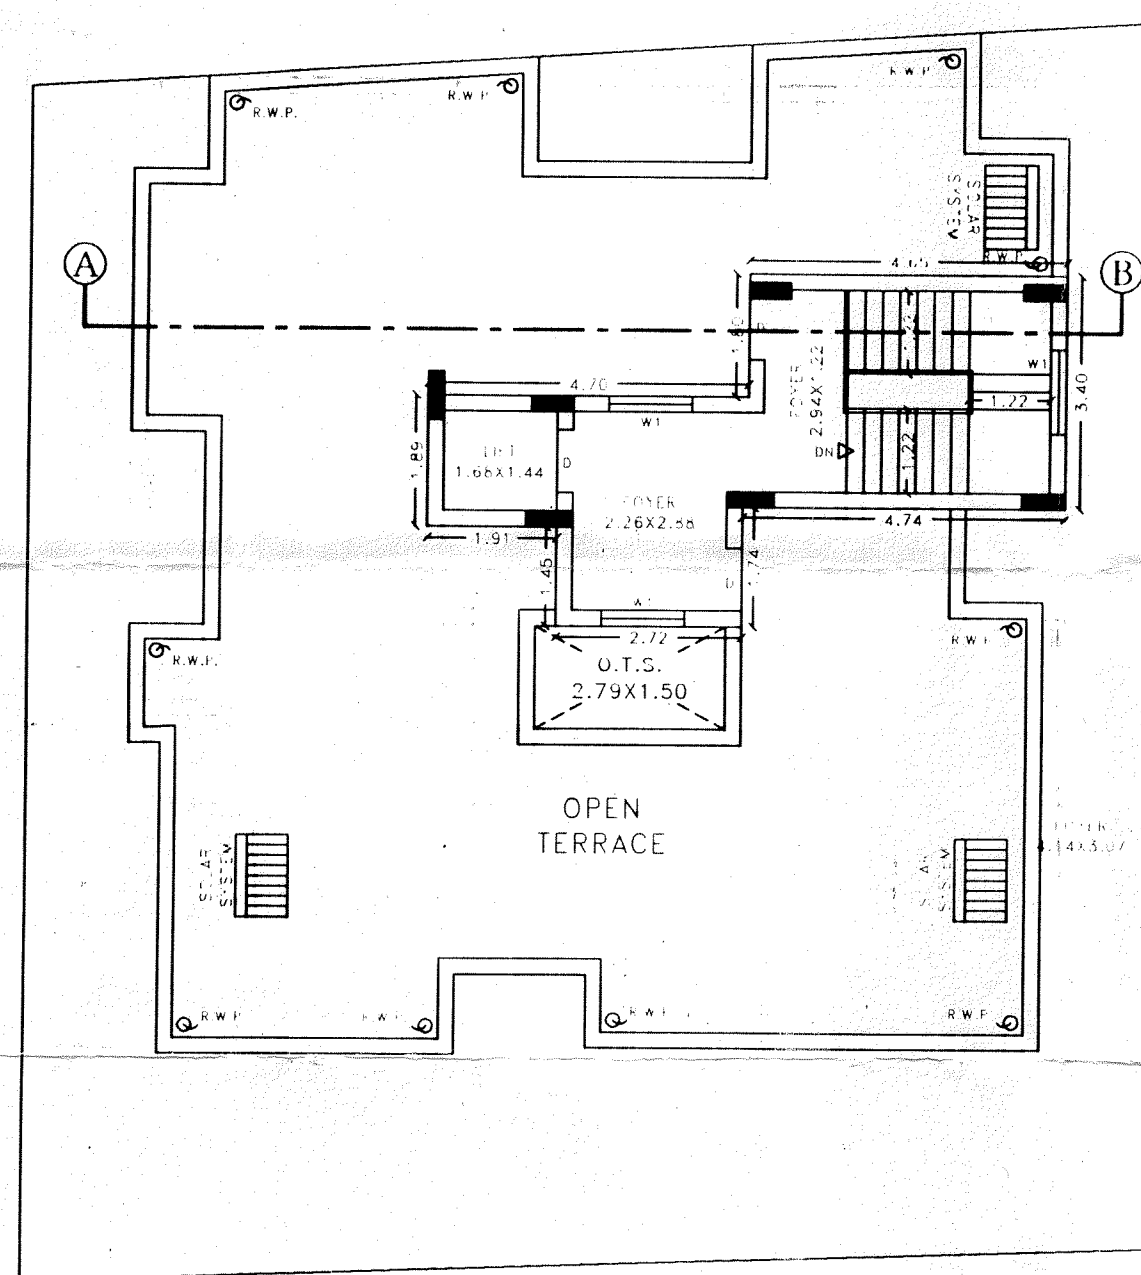

TERRACE F. PLAN
(SCALE=1:100)

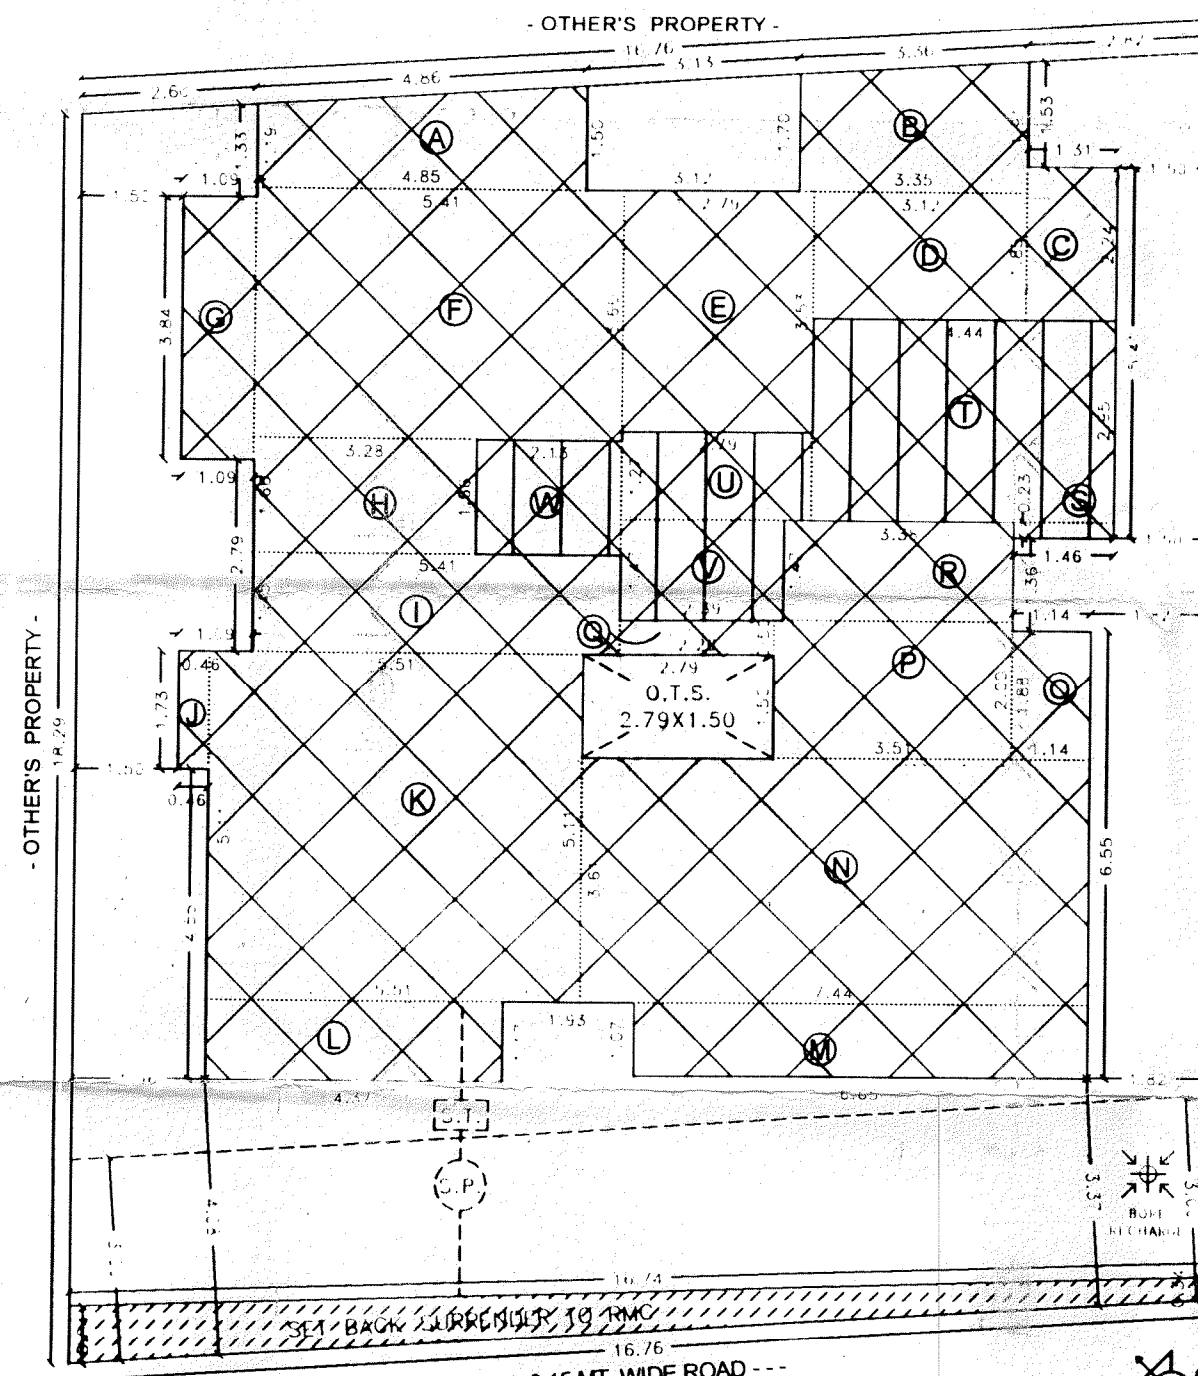

SITE PLAN
(SCALE=1:100)

AREA CALCULATION :-

A=	4.85X1.345	=	6.52 SQ.MT.
B=	3.55X1.805	=	6.40 SQ.MT.
C=	1.31X2.24	=	2.93 SQ.MT.
D=	3.12X1.85	=	5.77 SQ.MT.
E=	2.78X3.53	=	9.80 SQ.MT.
F=	5.41X3.66	=	19.80 SQ.MT.
G=	1.09X3.84	=	4.18 SQ.MT.
H=	3.28X1.66	=	5.44 SQ.MT.
I=	5.41X1.45	=	7.84 SQ.MT.
J=	0.48X1.73	=	0.83 SQ.MT.
K=	5.51X2.11	=	11.62 SQ.MT.
L=	4.37X1.17	=	5.11 SQ.MT.
M=	6.65X1.07	=	7.12 SQ.MT.
N=	7.44X3.61	=	26.86 SQ.MT.
O=	1.14X1.88	=	2.14 SQ.MT.
P=	3.51X2.00	=	7.02 SQ.MT.
Q=	2.26X0.50	=	1.13 SQ.MT.
R=	3.38X1.47	=	4.97 SQ.MT.
S=	1.46X0.23	=	0.34 SQ.MT.
T=	4.44X2.95	=	13.10 SQ.MT.
U=	2.79X1.27	=	3.54 SQ.MT.
V=	2.39X1.47	=	3.51 SQ.MT.
W=	2.13X1.66	=	3.54 SQ.MT.
TOTAL		=	175.72 SQ.MT.

GROUND FLOOR:-

1. BUILT-UP AREA
= SUM OF [A TO W]
= 175.72 SQ.MT.

TYPICAL FLOOR (1st to 5th):-

1. BUILT-UP AREA
= SUM OF [A TO W] = 175.72 SQ.MT.

2. F.S.I. AREA
= SUM OF [A TO R] = 151.69 SQ.MT.

LESS IN F.S.I.:-

1. BUILT-UP AREA
= SUM OF [S TO W] = 24.03 SQ.MT.

PARKING AREA:-

1. REQUIRED PARKING
= [20% OF MAX. PERM. F.S.I. AREA]
= [0.20X75.875] = 15.175 SQ.MT.

2. PROVIDED PARKING (COVERED)
= SUM OF [1+2+3] = 195.14 SQ.MT.

NAME OF WORK:-

REVISOR RESIDENTIAL APARTMENT PLAN
OWNER:- M/S BHARMA INFRA TECH
JOYEBBHAI ABDULHUSAIN BHARMAL &
RAZIYABI JOYEBBHAI BHARMAL &
HUSAINBHAI JOYEBBHAI BHARMAL
USE OF BLDG:- RESIDENTIAL (DWELLING)
TYPE OF BLDG:- R.C.C. FRAME-STRUCTURE
C.S. NO:- 628 # R.S. NO:- 403/3-P
C.S. WARD NO:- 16 # PLOT NO:- 36/P
LOCATION:- BHOMESWAR PLOT STREET NO:- 08
JAMNAGAR ROAD, RAJKOT

AREA TABLE:-

PLOT:- 306.57 SQ.MT. (AS PER SITE)
PLOT:- 306.27 SQ.MT. (AS PER DOCL. & PRC.)
SETBACK AREA:- 9.89 SQ.MT.
NET PLOT AREA:- 296.38 SQ.MT.

FLOOR	PROP. BUILT-UP	OPEN AREA	LESS IN F.S.I.	F.S.I. BUILT-UP
GROUND	175.72	120.66	175.72	-
FIRST	175.72	-	24.03	151.69
SECOND	175.72	-	24.03	151.69
THIRD	175.72	-	24.03	151.69
FOURTH	175.72	-	24.03	151.69
FIFTH	175.72	-	24.03	151.69
STAIR	31.72	-	31.72	-
TOTAL	1113.94	-	347.99	758.45

F.S.I. (USED) = 758.45 / 306.27 = 2.476 < 2.50

DISMANTAL AREA:- 80.00 SQ.MT.

LEGEND:-

PROPOSED WORK:-
DRAINAGE LINE:-
PLOT BOUNDARY:-
DISMANTAL:-
PARKING:-

OWNER:-

JOYEBBHAI A.
X JOYEBBHAI ABDULHUSAIN BHARMAL
RAZIYABI Z. Bharmal
X RAZIYABI JOYEBBHAI BHARMAL
X HUSAINBHAI JOYEBBHAI BHARMAL

ARCHITECT:-

AR. HAKIMUDDIN M. BHARMAL
"ABHIVYAKTI"
133-Guruprasad Society
Malaviyanagar, Rajkot-360 004
Mob. : 97149 80803
R.M.C. Lic. No SE-130
RUDA Lic. No. SI-80

STR. ENG:-

KORADIA KAUSHIK C.
Structural Engineer
133-Guruprasad Society
Malaviyanagar, Rajkot-360 004
Mob. : 97149 80803
R.M.C. Lic. No SE-130
RUDA Lic. No. SI-80

AUTHORITY:-

APPROVED

Asst. Town Planner

Original Corporation