






Color Notes	
COLOR INDEX	
PLOT LINES	
EXISTING STREET	
FUTURE STREET, IF ANY	
PERMISSIBLE BUILDING LINE	
OPEN SPACES	
EXISTING WORKS	
WORK PROPOSED TO BE DEMOLISHED	
PROPOSED WORK	
DRAINAGE AND SEWERAGE WORK	
WATER SUPPLY WORK	
WORK WITHOUT PERMISSION IF STARTED ON SITE	
APPROVED WORK	

Area covered under	Proposed Area in sq. mt.	Percentage(%)
Plotted Area	1621.72	68.50
Road Area	508.83	21.49
Public Open Space	237.02	10.01
Other Area	0.03	0.00
Total net layout	2367.60	100.00

OWNER'S NAME AND SIGNATURE	
Anilbhai K. Patel and Others	
ARCH/ENG'S NAME & SIGNATURE	STRUCTURE ENGINEER
Hiteshkumar Kalyanbhai Dhameiya 1116ERH31032500911	
SUPERVISOR'S NAME & SIGNATURE	DATE OF SIGNATURE
Additional Chief Town Planner	




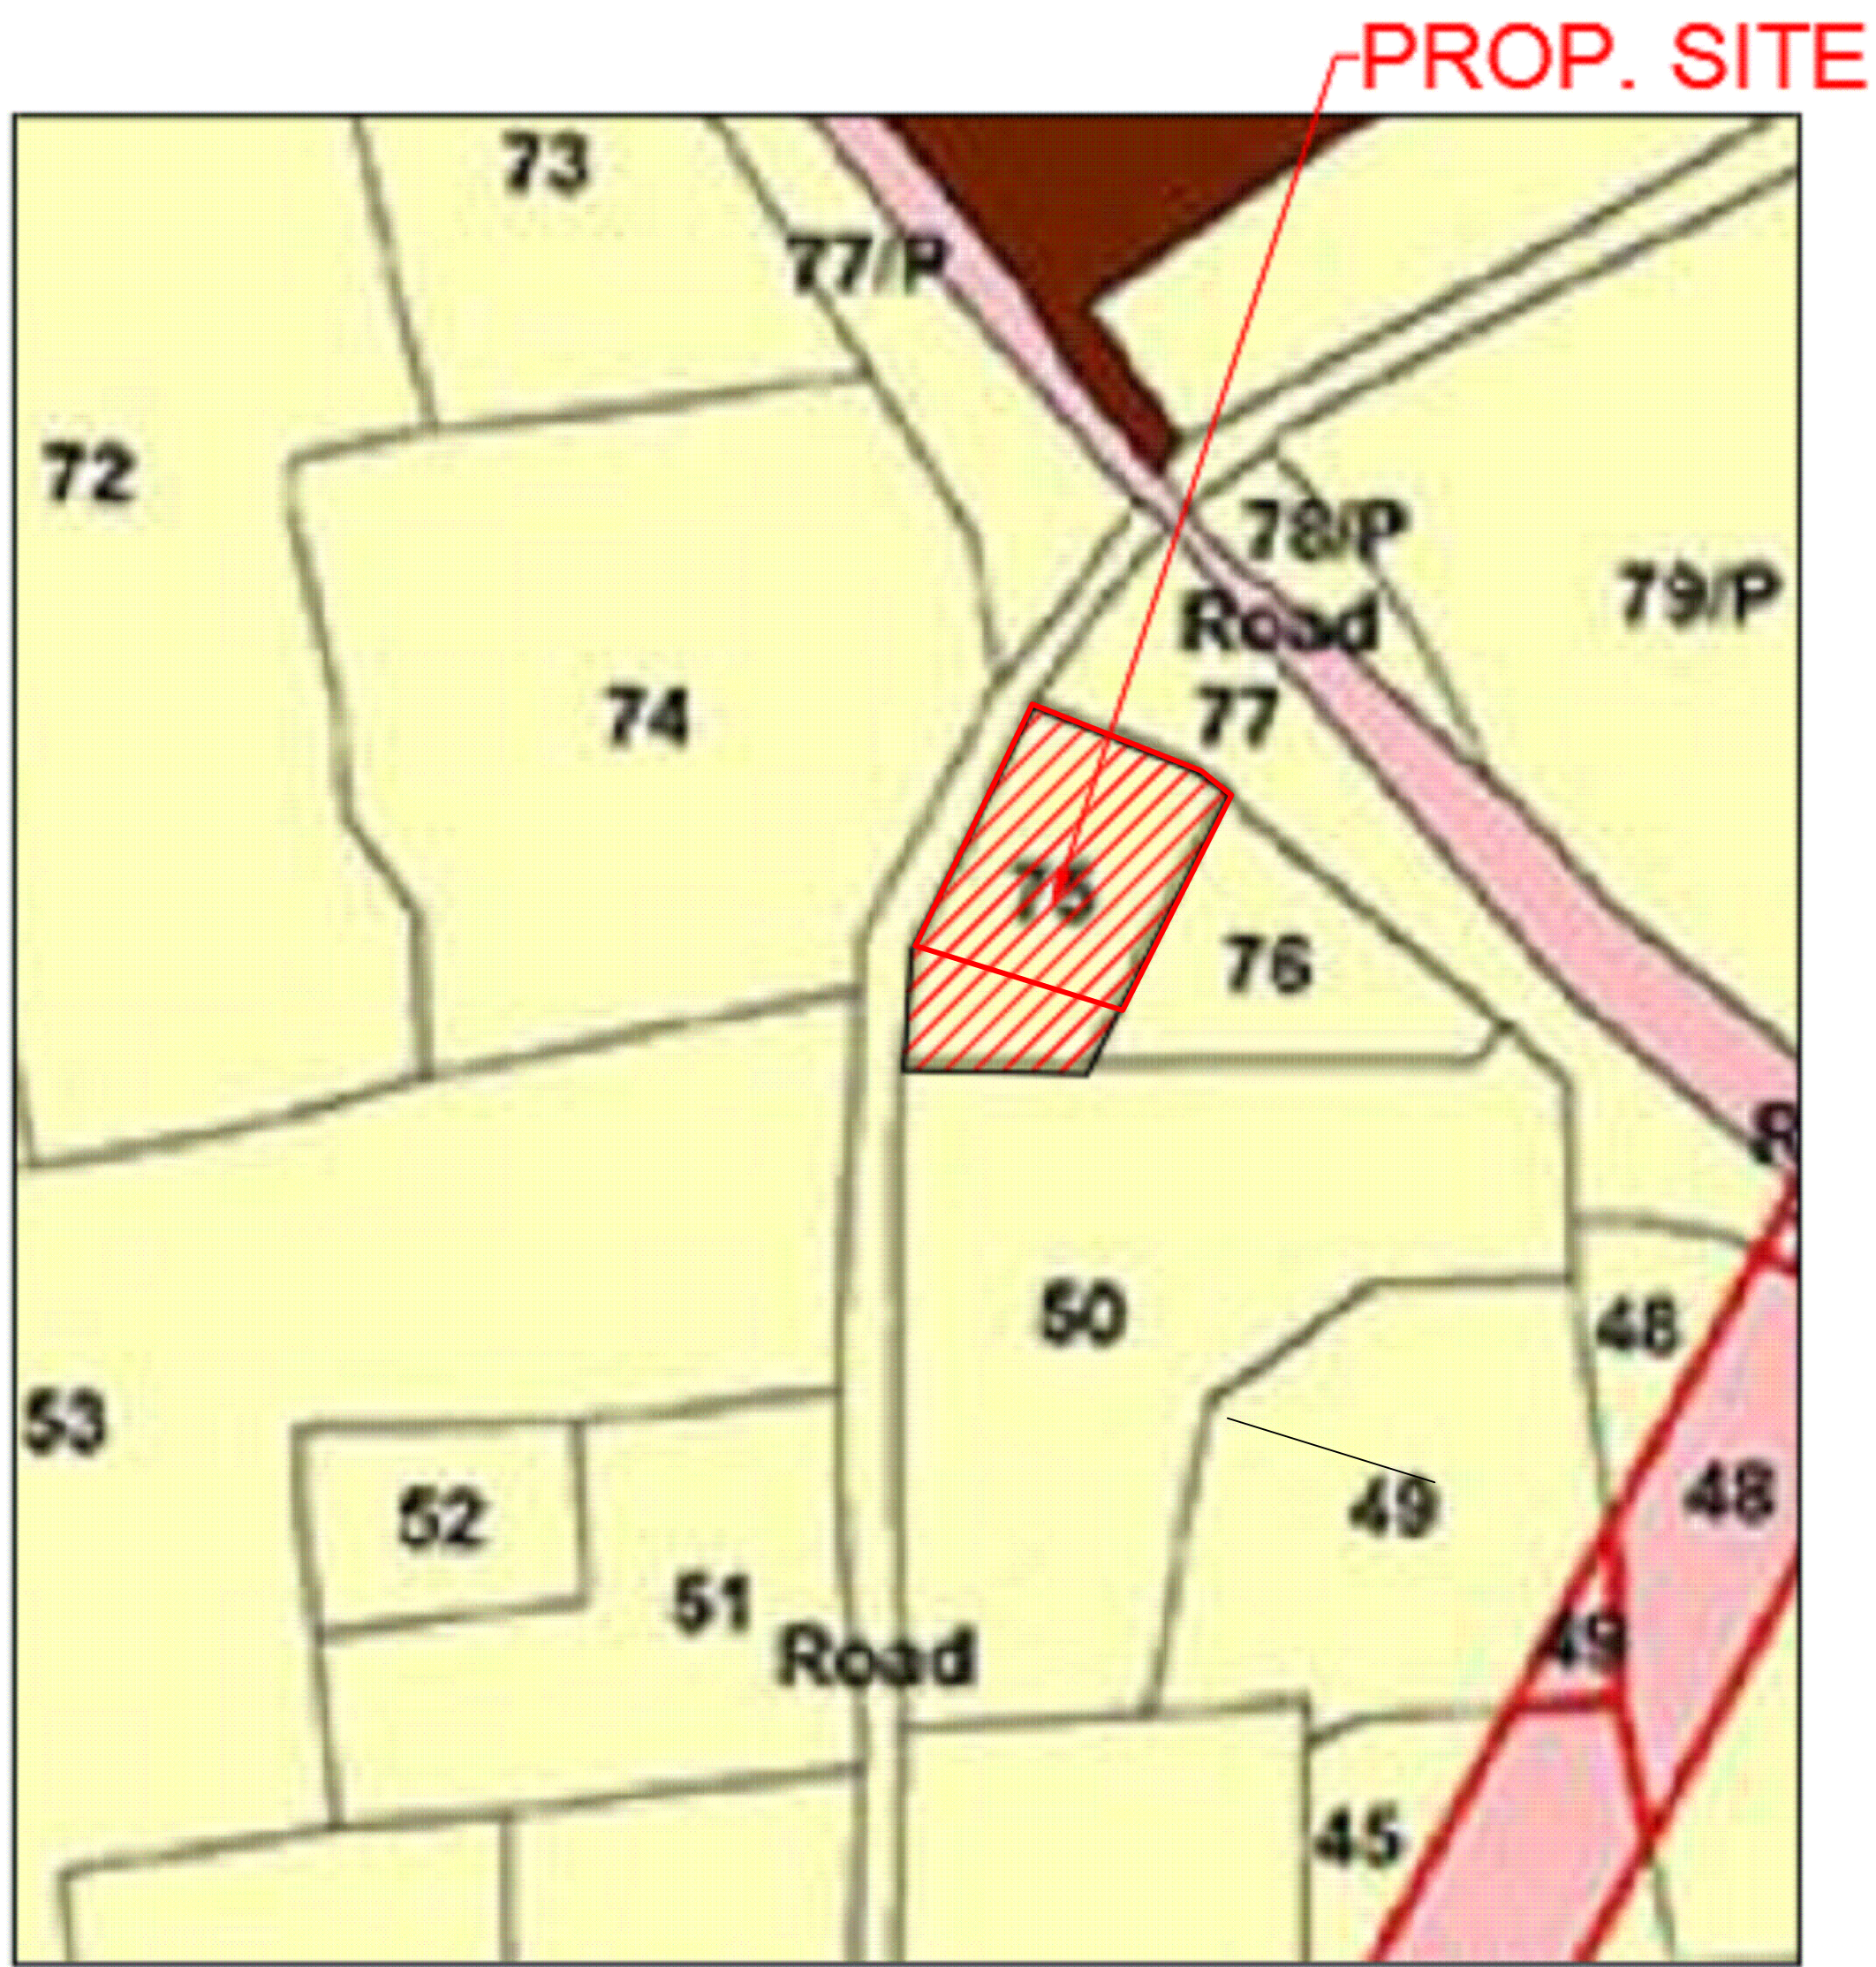





TREE PLANTATION CALCULATION
 REQUIRED TREE = 60
 PROPOSED TREE = 60

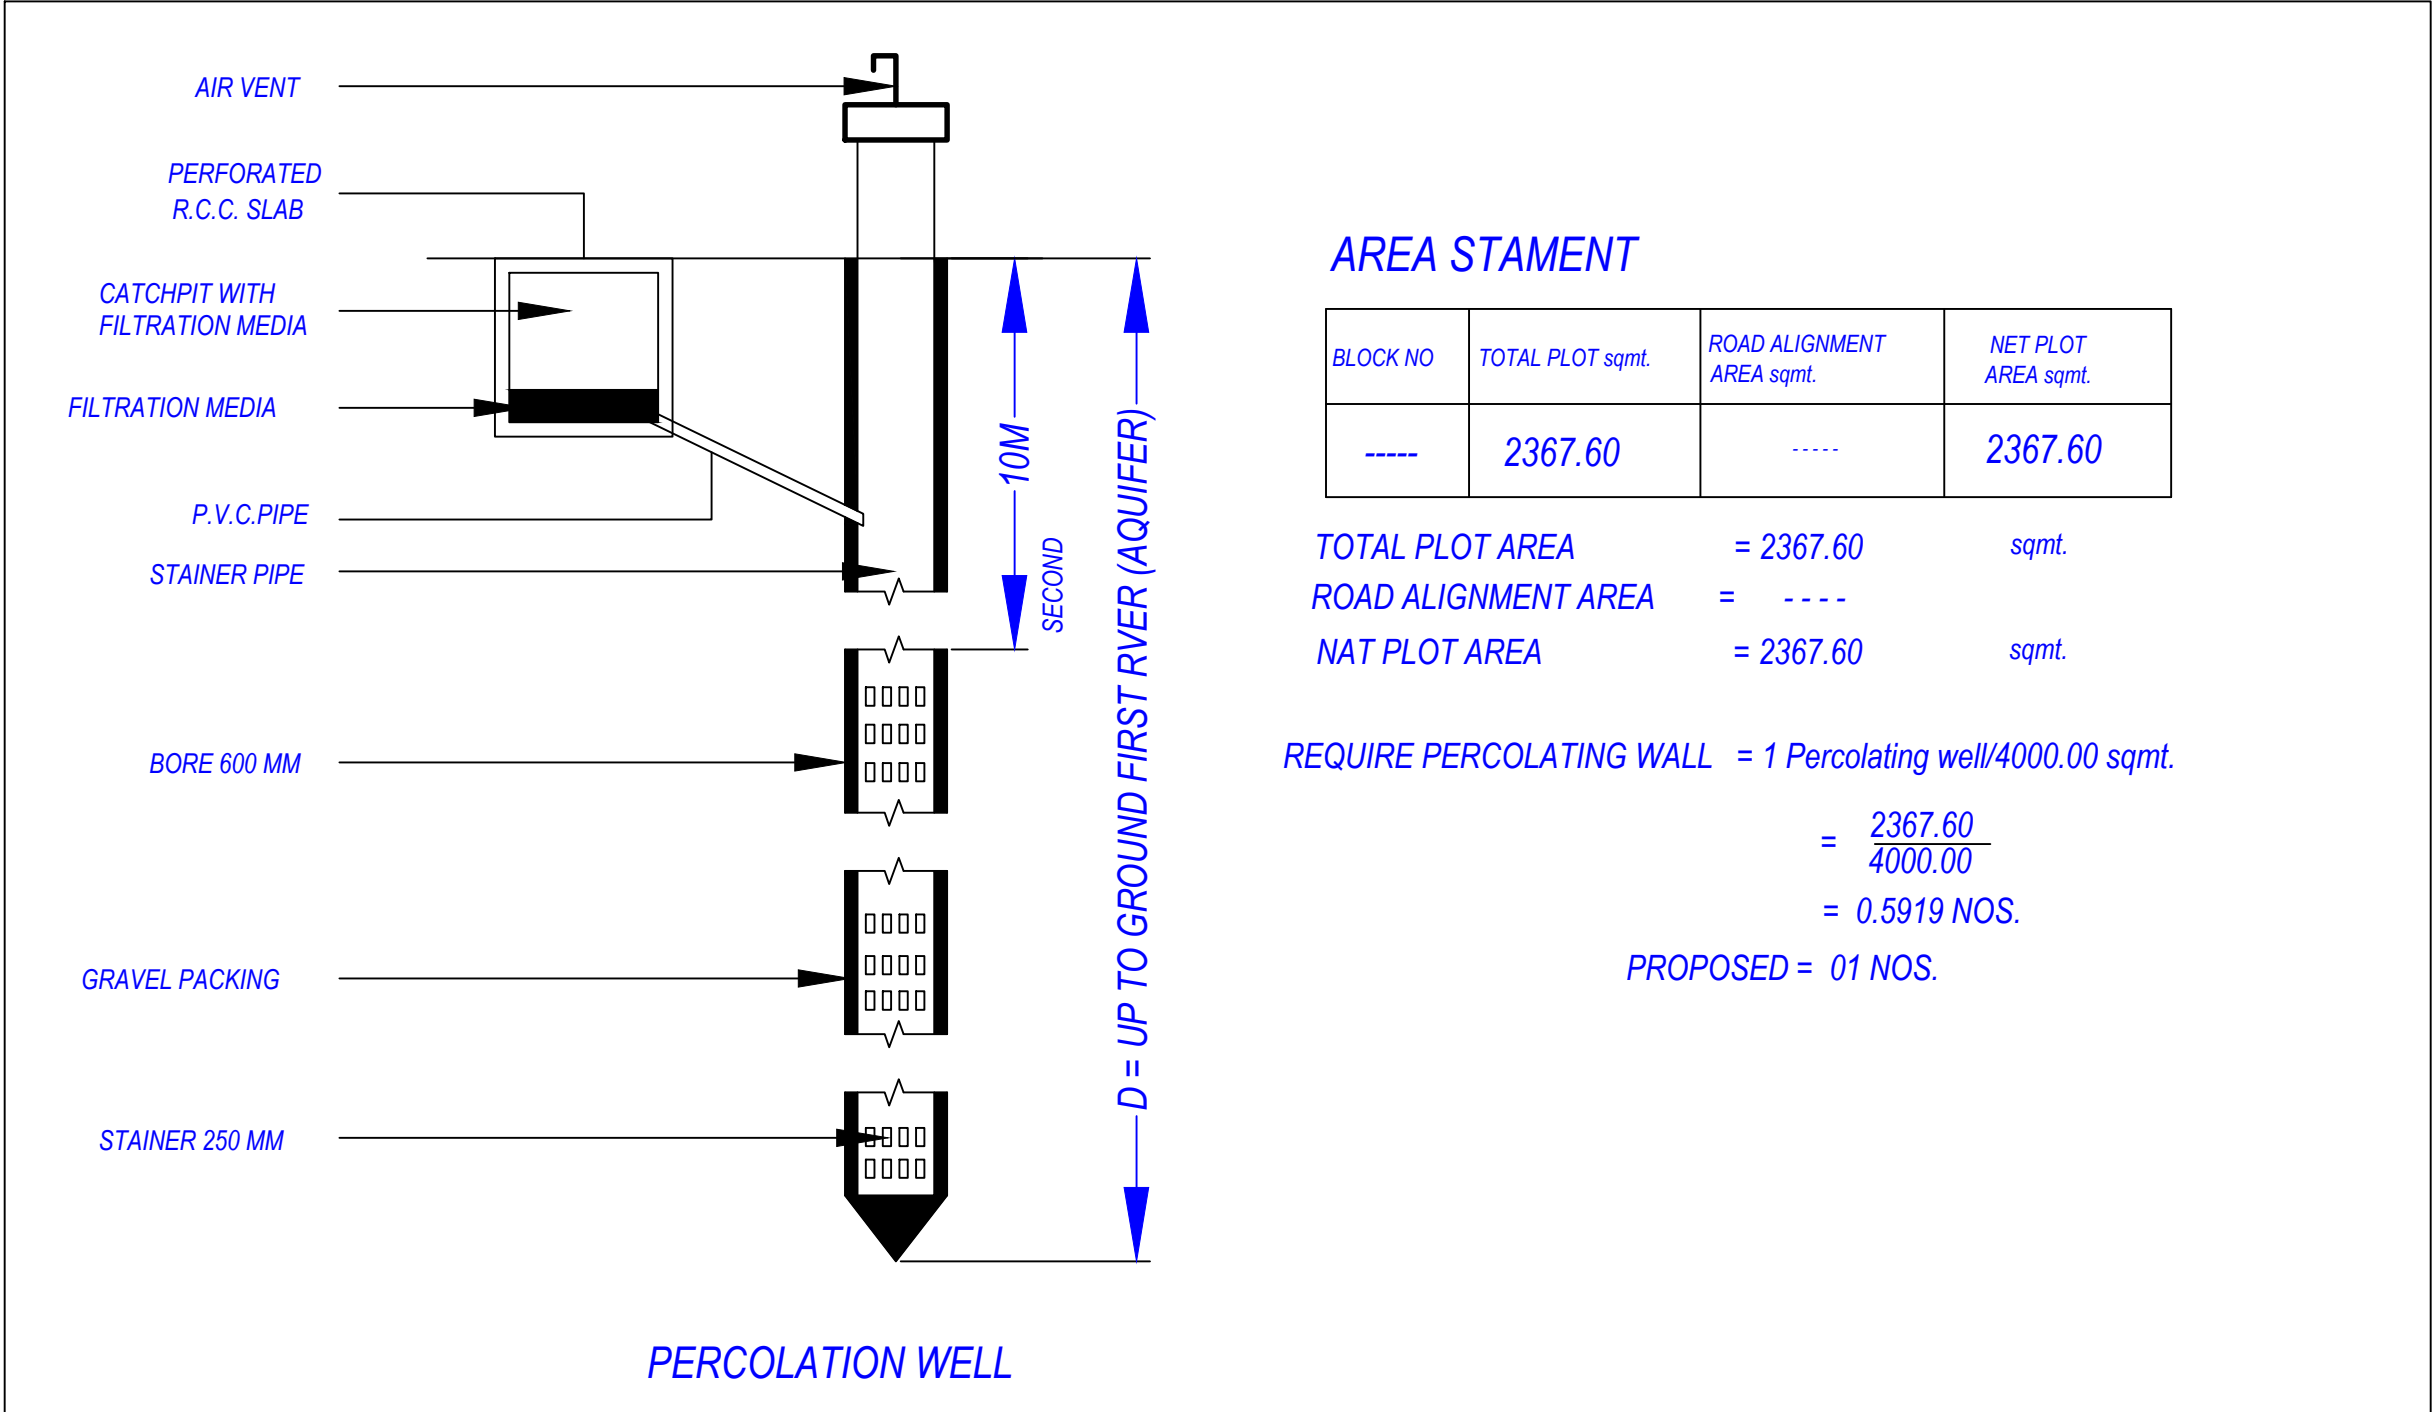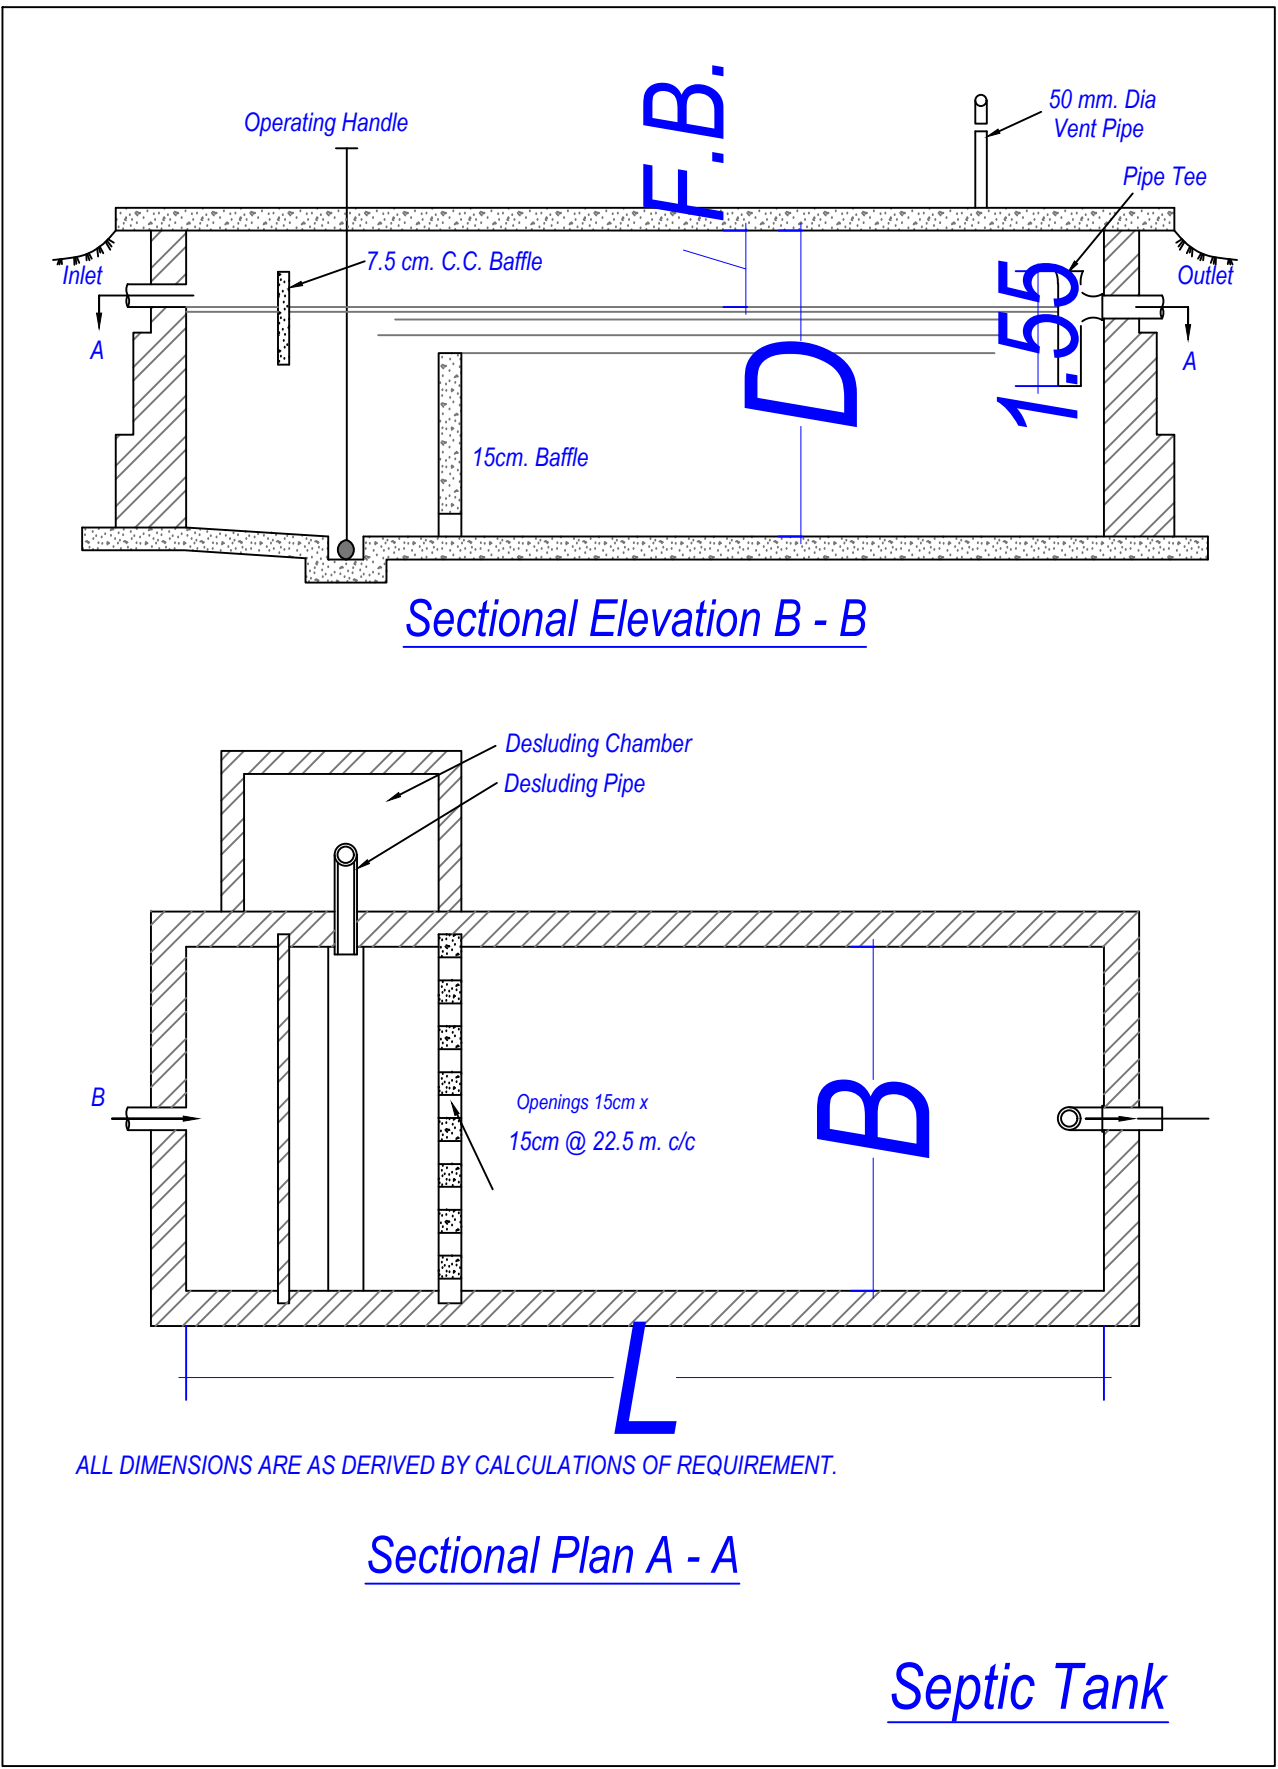

RECONSTITUTED LAND PART PLAN

SERVICE LAYOUT PLAN ON MOJE :- SANIYA KANDE, BLOCK NO. :- 75, TA.:- CHORYASI, DIST.:- SURAT.

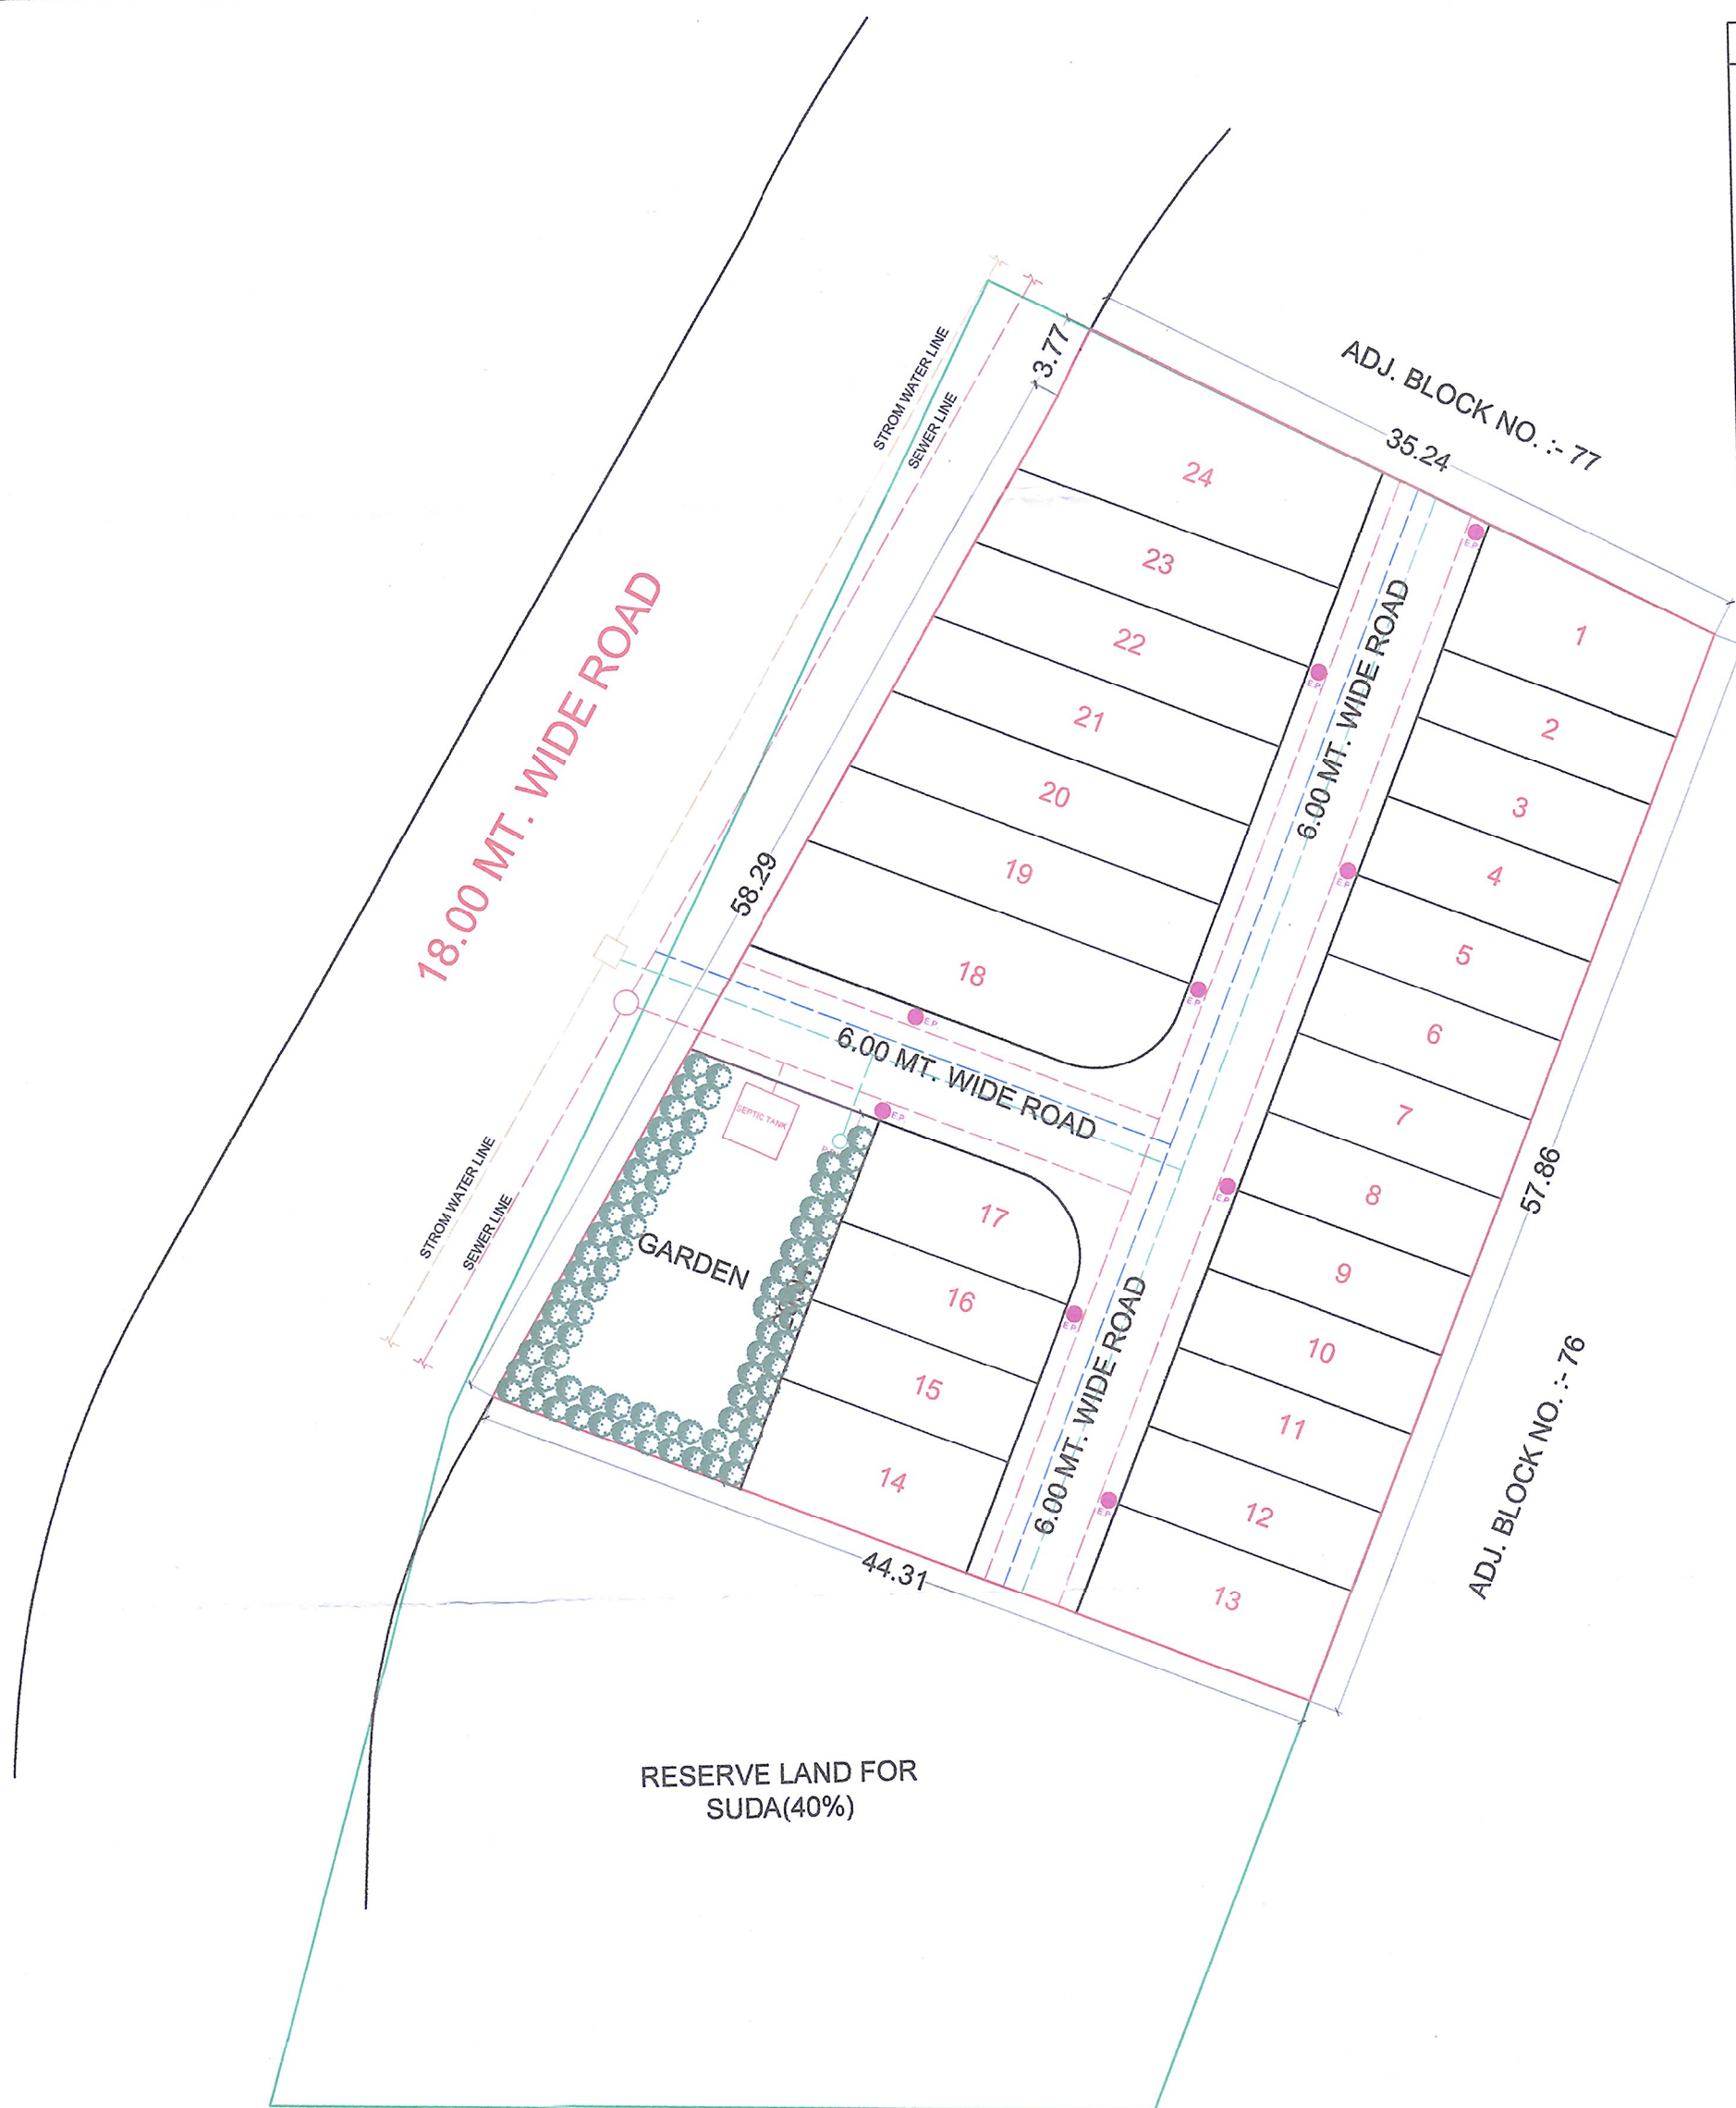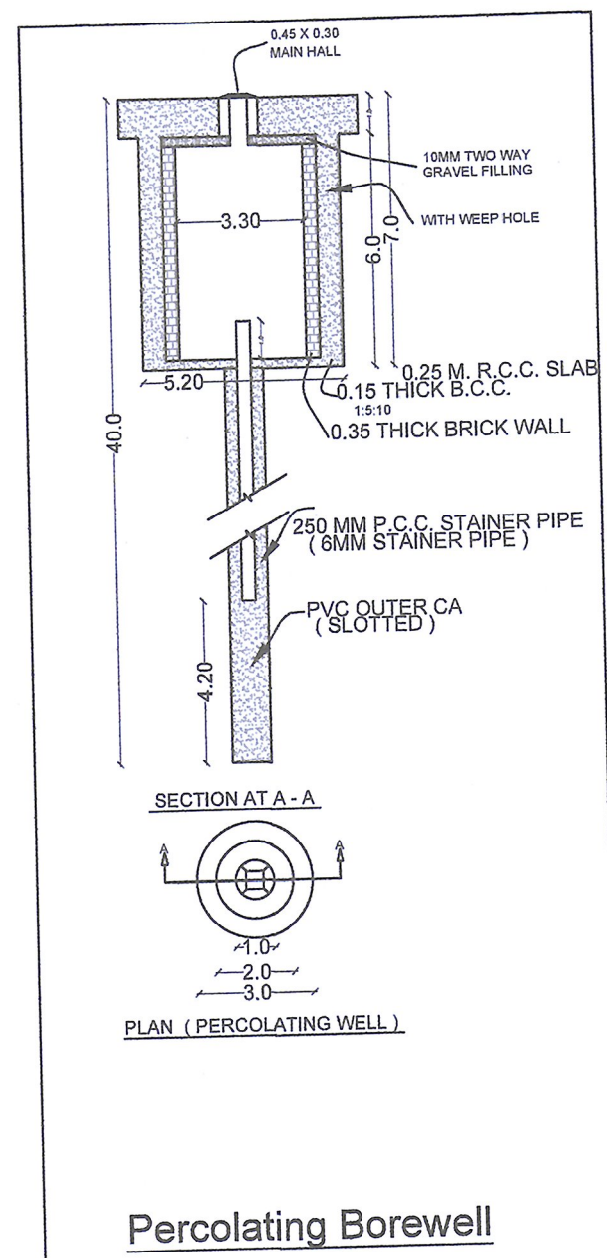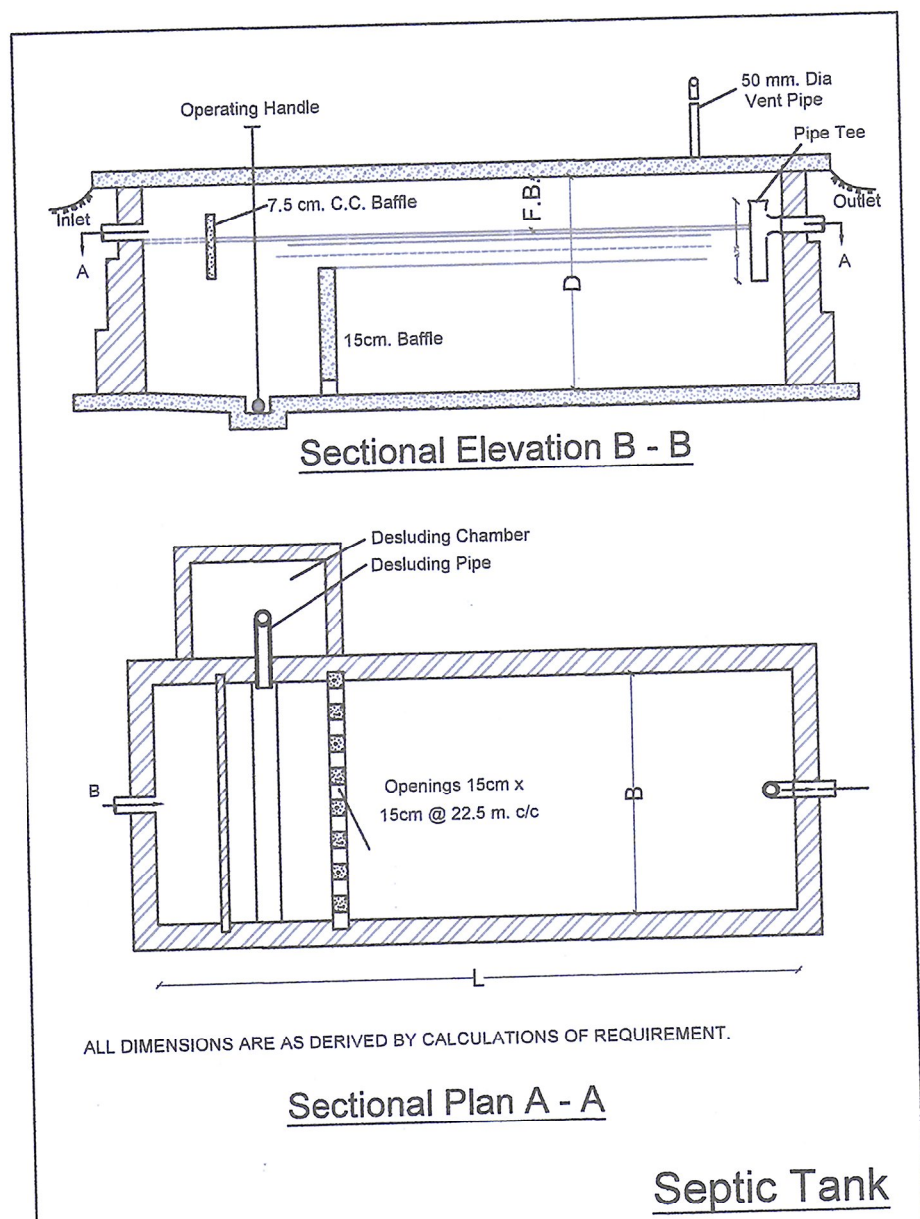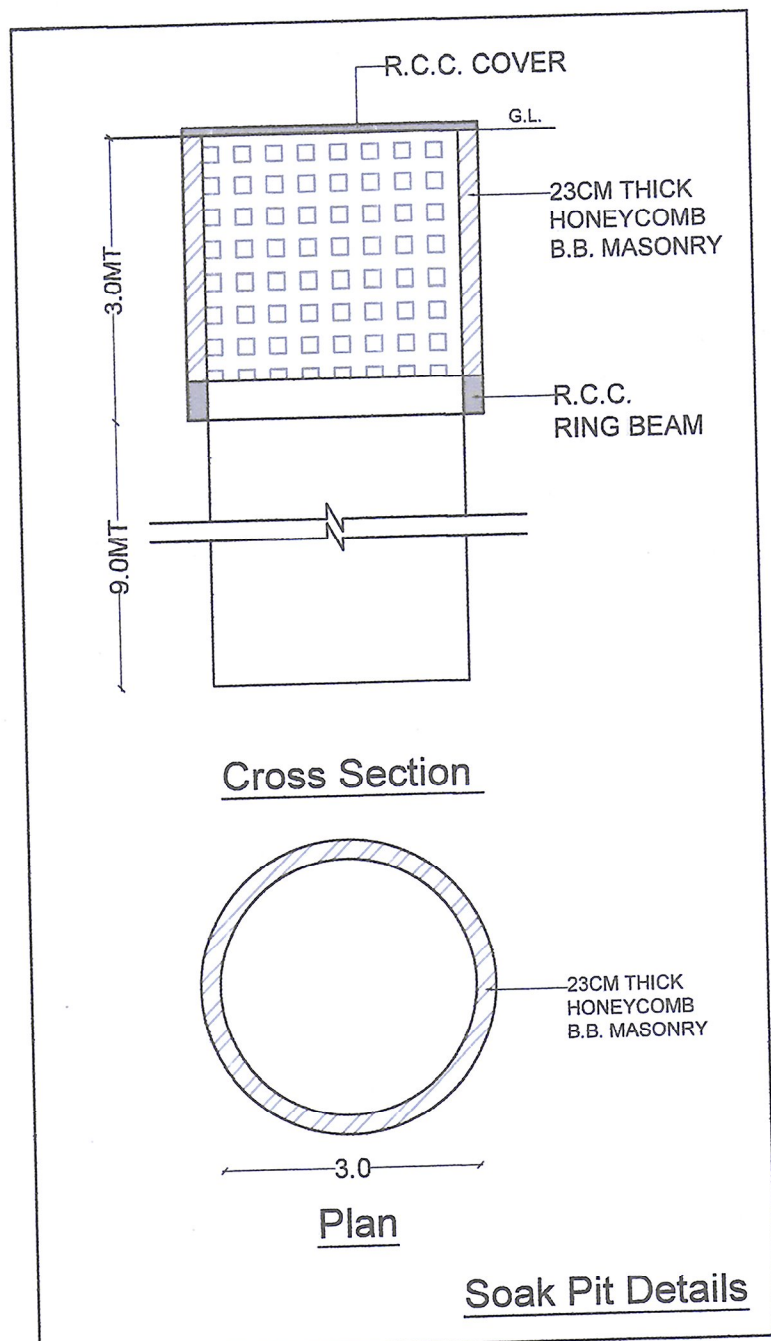

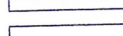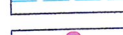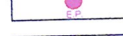* COLOUR NOTES	
PLOT BOUNTY	
PROPOSED WORK	
EXISTING ROAD	
PROPOSED ROAD	
DRAINAGE LINE	
WATER SUPPLY LINE	
STORM WATER LINE	
ELECTRIC POLE	
PLANTATION	

REQUIRED:-	
PLOT - 2367.60	
200 SQ.MT AREA OR PART THEREOF	
MINIMUM FIVE TREES SHALL BE PROVIDED	
=	2367.60/200 = 11.84(SAY-15)
=	15 X 5 = 75 NOS.
PROPOSED	
TOTAL	= 78 NOS.

OWNER'S SIGNATURE

x. Anilbhai Kantilal Patil

x. લીલાબેન અ. પટેલ
LEELABEN ANILBHAIPATEL

X. GAURAVKUMAR ANILBHAIR PATEL

X. PRSHANTKUMAR ANILBHAIR PATEL

ARCHITECT / ENGINEER

Kantilal G. Patel
(Civil Engr.)
Planner, Designer & Estimator
849, Prabhat Street, Katargam,
SURAT - 395004.
"SUDA" Lic.No. ER/240

ARCHITECT / ENGINEER

AR. TUSHAR H SUTARIYA
ARCHITECT
White Shade Architects | Surat
COA : CA / 2016 / 77481
SMC : TDO / AR / 361

ADJ. BLOCK NO. :- 50

LAY OUT PLAN
SCALE :- 1 CM = 5.00 MT.

