




NOTES


This drawing and the design it covers is the property of Studio 919 Architects. It is hereby loaned on the borrower's express agreement that it will not be reproduced, copied, leased, exhibited nor used except in a limited way and proper use as permitted by any written consent given by the lender to the borrower.

In case there is any discrepancy between architectural drawings and other drawings, architectural drawings to be followed. The discrepancy to be brought to the notice of the architect before commencement of the work.

All dimensions are to be read and not measured. All dimensions are in mm. Refer detail drawings wherever relevant.

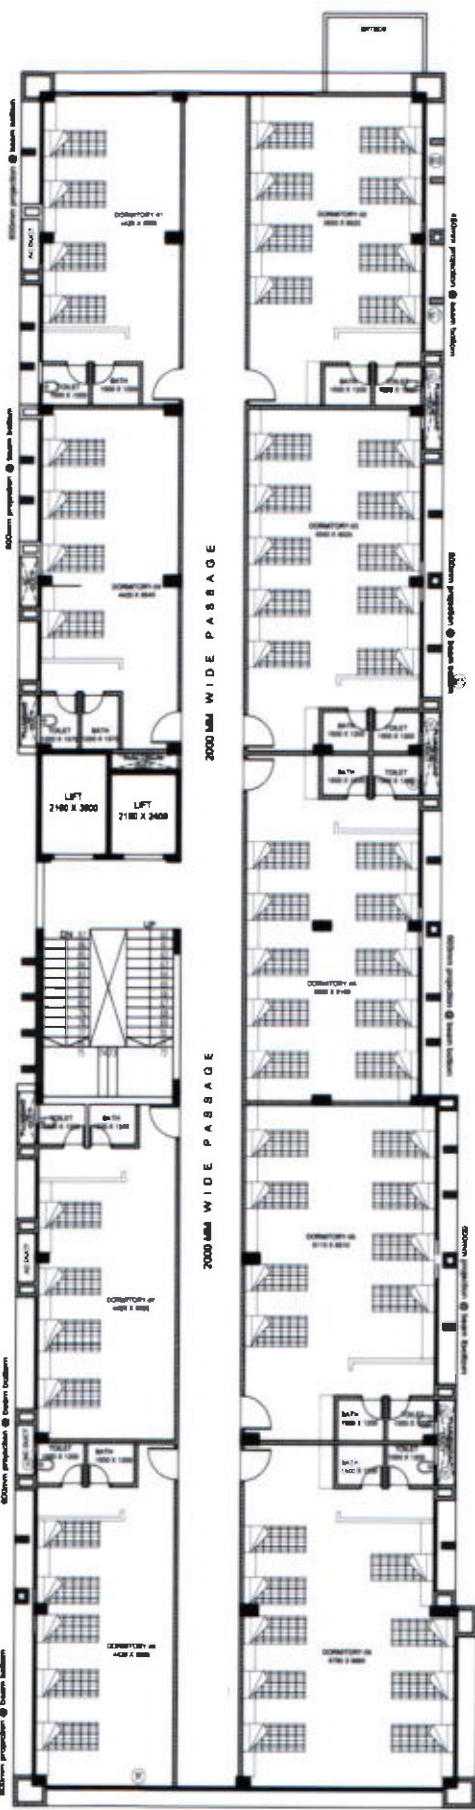

FIRST FLOOR PLAN  
(OPTION-01)

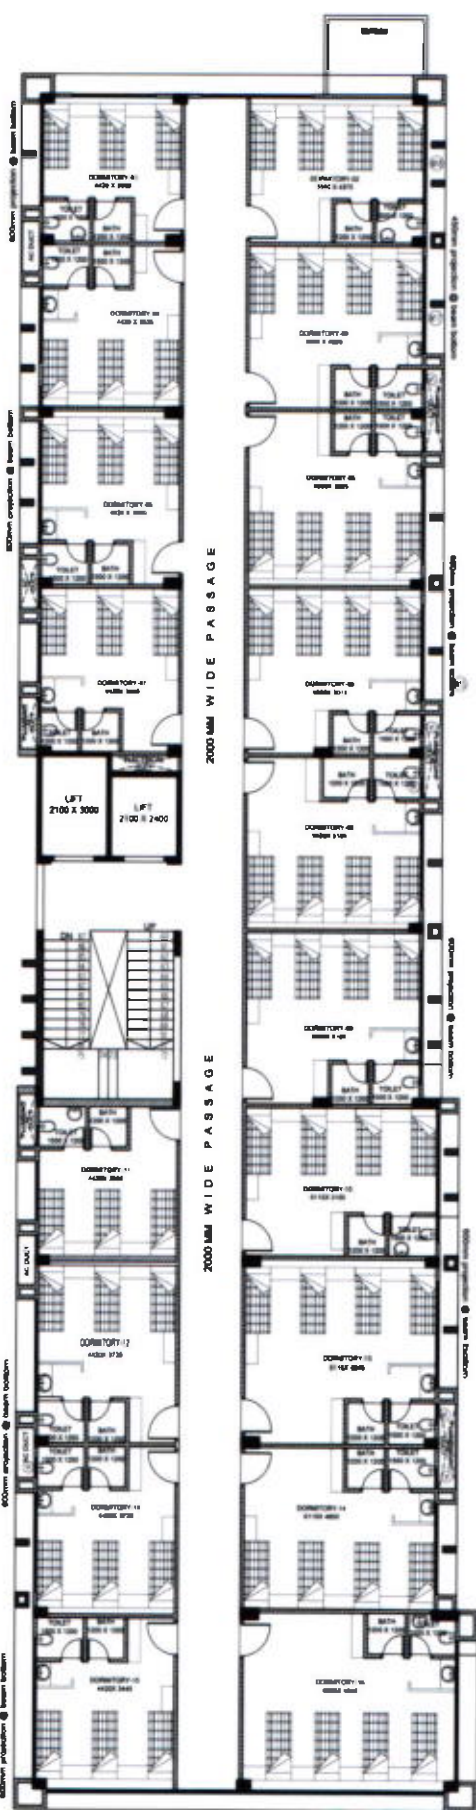

FIRST FLOOR PLAN  
(OPTION-02)

| REVISIONS |      |             |
|-----------|------|-------------|
| Ref.      | Date | Description |
|           |      |             |
|           |      |             |
CLIENT:  
MR. NAISHADH SHAH

PROJECT:  
PLANNING AND CONSTRUCTION OF COMMERCIAL UNIT, INCLUDING ON SITE DEVELOPMENT WITH ALL INFRASTRUCTURE SERVICES FOR VEDHA INDIAN GROUP AT KANDLA, GUJARAT.

PROJECT NO.: 5919A / 1612  
DRG. TITLE: FURNITURE LAYOUT FOR DORMITORY  
DRG. CODE:  
SCALE: MTS  
DATE: 30.07.2018 STATUS: A  
C=CONCEPT, A=APPROVAL, E= EXECUTION, D= DETAIL

MAIN CONTRACTOR:  
COMMERCIAL COMPLEX - SANAND

| DATE     | DRAWN BY     | CHECK BY  | APPROVED BY |
|----------|--------------|-----------|-------------|
| 30.07.18 | RYA.NARAYANA | D. Parida | D. Parida   |

STUDIO 919ARCHITECTS  
A. Appalaiah Reddy, Regd. Practising Architect, Registration No. 38887  
Ph: +91 98 26037134, Email: 919studio@gmail.com














1ST FLOOR SLAB AREA: 646.20 SQMT  
6955.64 SQFT  
PROJECTION AREA: 61.71 SQMT  
662.20 SQFT

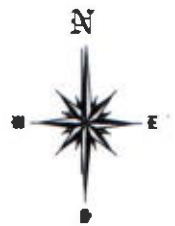

#### NOTES

This drawing and the design it covers is the property of Studio919 Architects. It is hereby issued on the borrower's express agreement that it will not be reproduced, copied, issued, exhibited nor used except in a limited way and private use as permitted by any written consent given by the lender to the borrower.

In case there is any discrepancy between architectural drawings and other drawings, architectural drawings to be followed. The discrepancy to be brought to the notice of the architect before commencement of the work.

All dimensions are to be read and not measured. All dimensions are in mm. Refer detail drawings wherever relevant.

#### REVISIONS

| Ref. | Date | Description |
|------|------|-------------|
|      |      |             |
|      |      |             |
#### CLIENT:

MR. NAISHADH SHAH

#### PROJECT:

PLANNING, DESIGN AND CONSTRUCTION OF COMMERCIAL UNIT, INCLUDING ON SITE DEVELOPMENT WITH ALL INFRASTRUCTURE SERVICES FOR VARIOUS INCOME GROUP (AT SANAND), AHMEDABAD.

PROJECT NO.: SP19A / 1612

DRG. TITLE: FIRST FLOOR SLAB AREA

DRG. CODE:

SCALE: NTS

DATE:

STATUS: C

C=CONCEPT, A=APPROVAL, E= EXECUTION, D= DETAIL

ARCHITECT:

COMMERCIAL COMPLEX - SANAND

|            |                |           |              |
|------------|----------------|-----------|--------------|
| DRG. DATE: | DESIGNED BY:   | CHECK BY: | APPROVED BY: |
| 08.01.2019 | Shubham Parmar | D. Parida | D. Parida    |

STUDIO 919 ARCHITECTS  
G. Khatavda Rd., 1st Floor, Sanand, Ahmedabad - 380 015  
Ph: +91 79 30021194, Email: 919studio@gmail.com

