



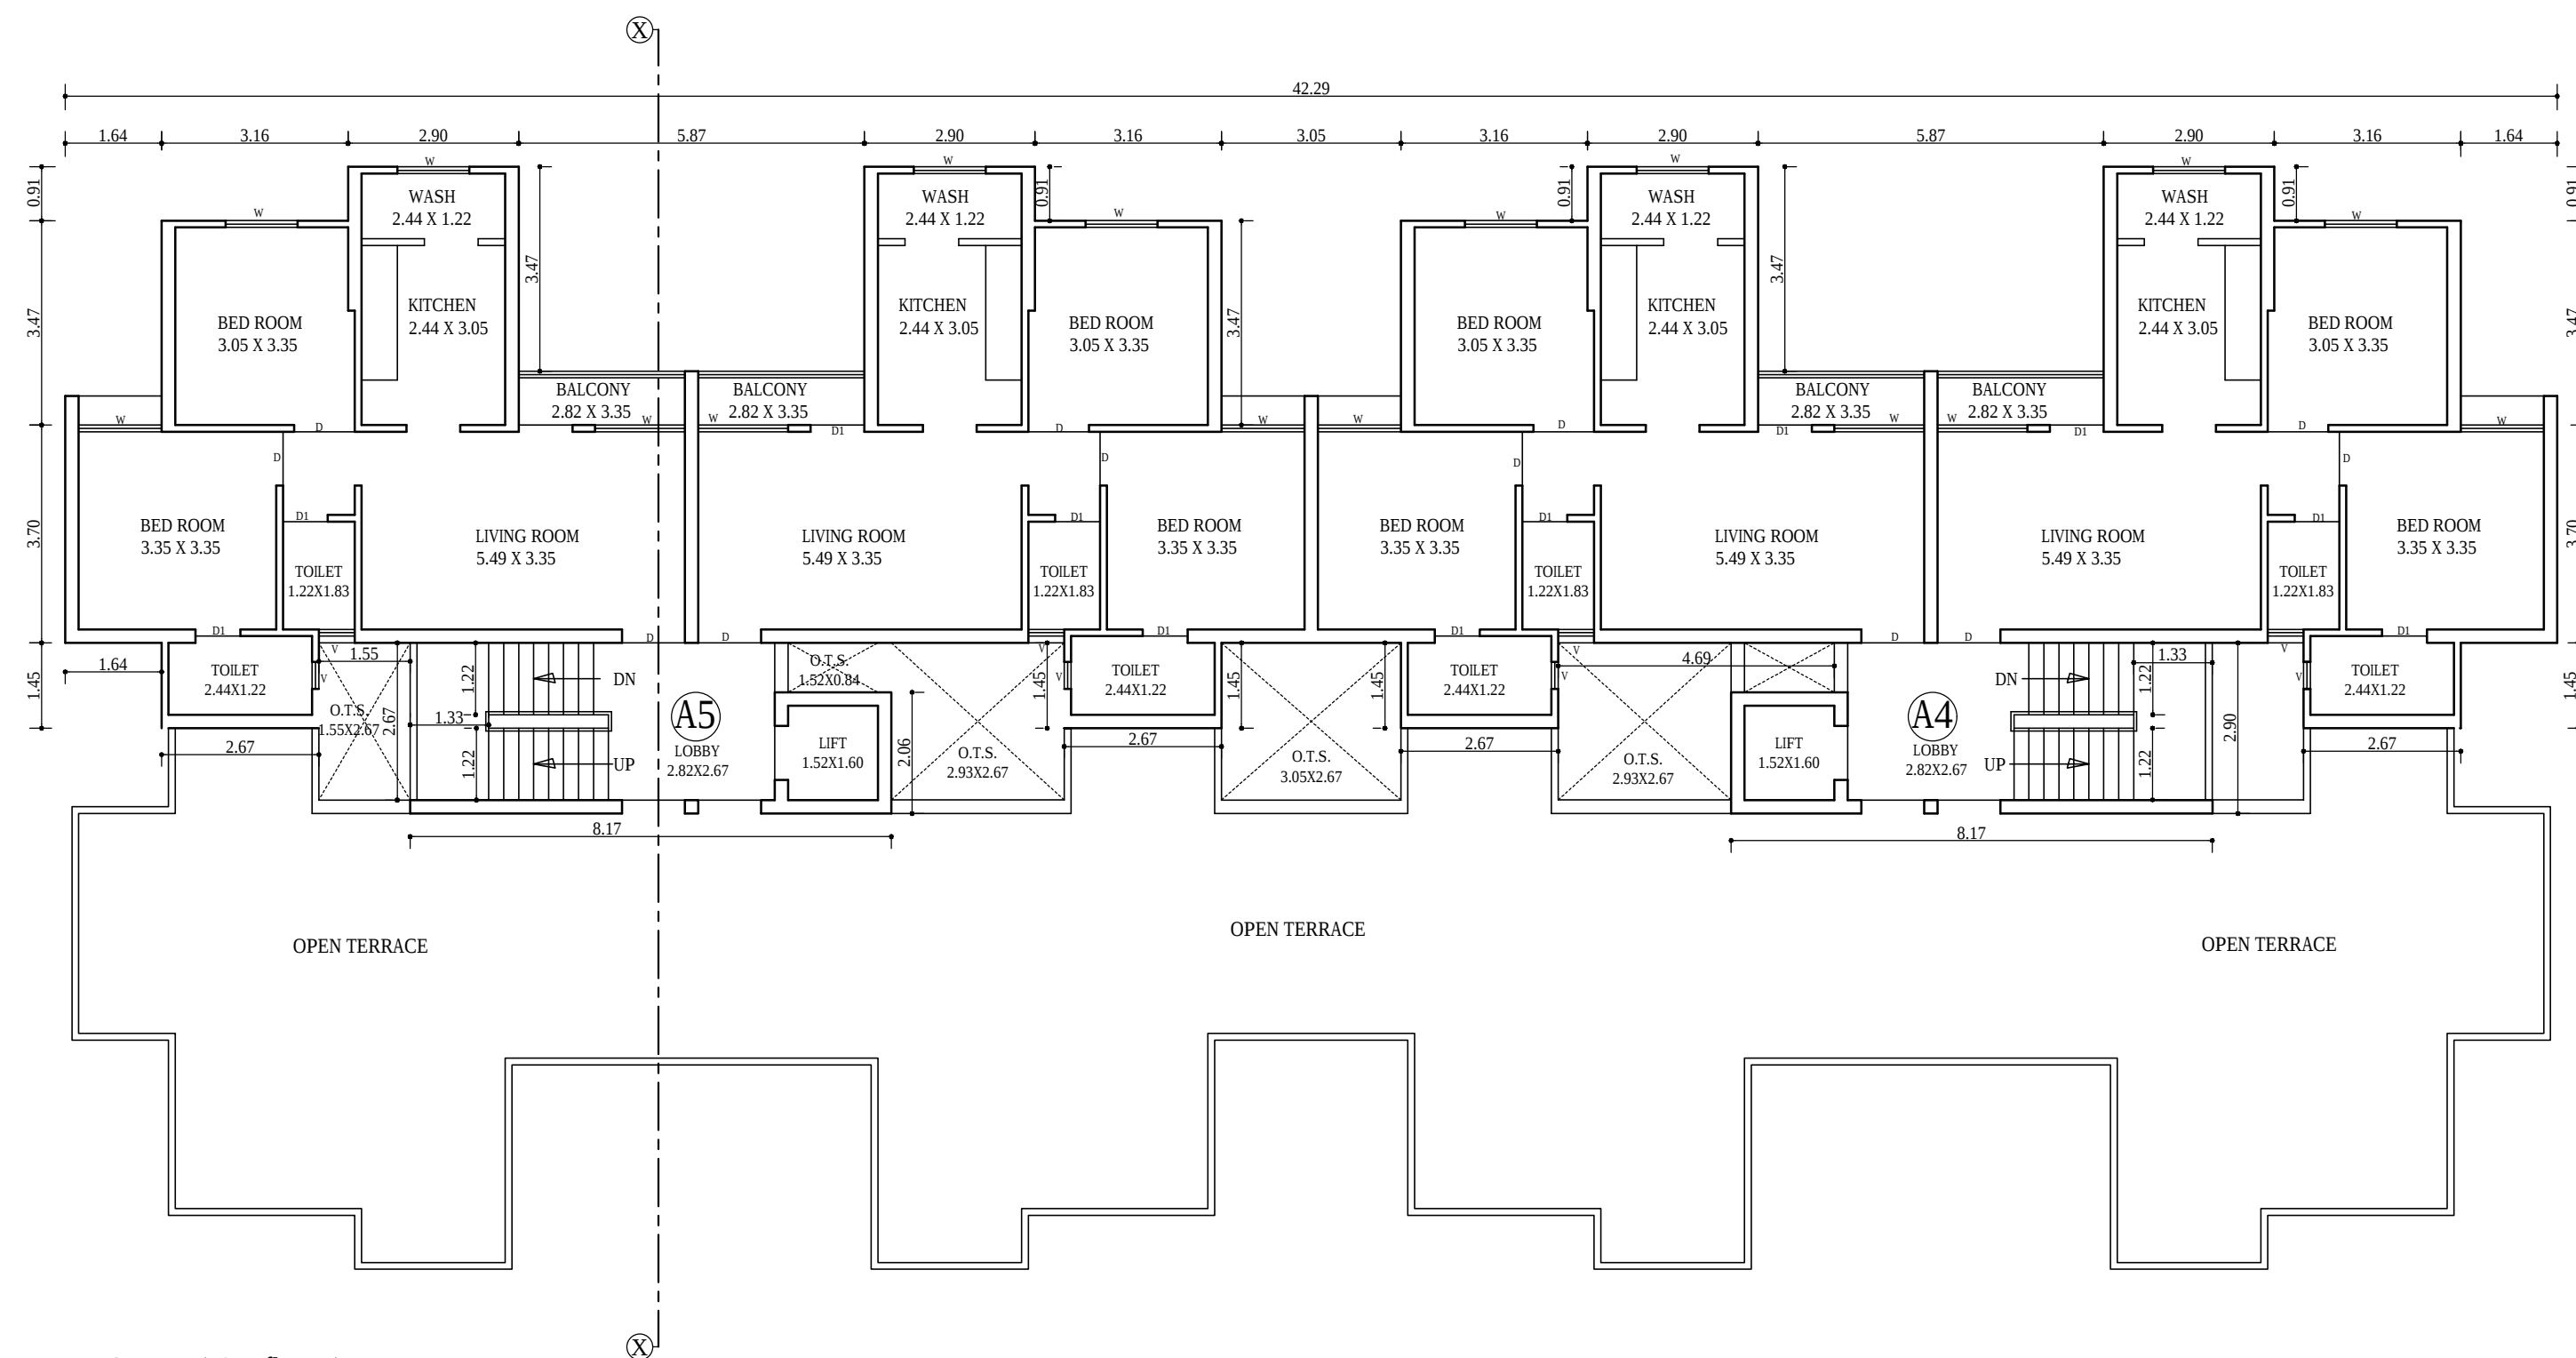

A-4,5 (04 flats)
PROP.FIFTH FLOOR PLAN (PART)

BUILT UP AREA : 321.43 SQ.MT.
 F.S.I. AREA : 280.81 SQ.MT.
 STAIR+LIFT+PASSAGE : 20.31+20.31 = 40.62 SQ.MT.

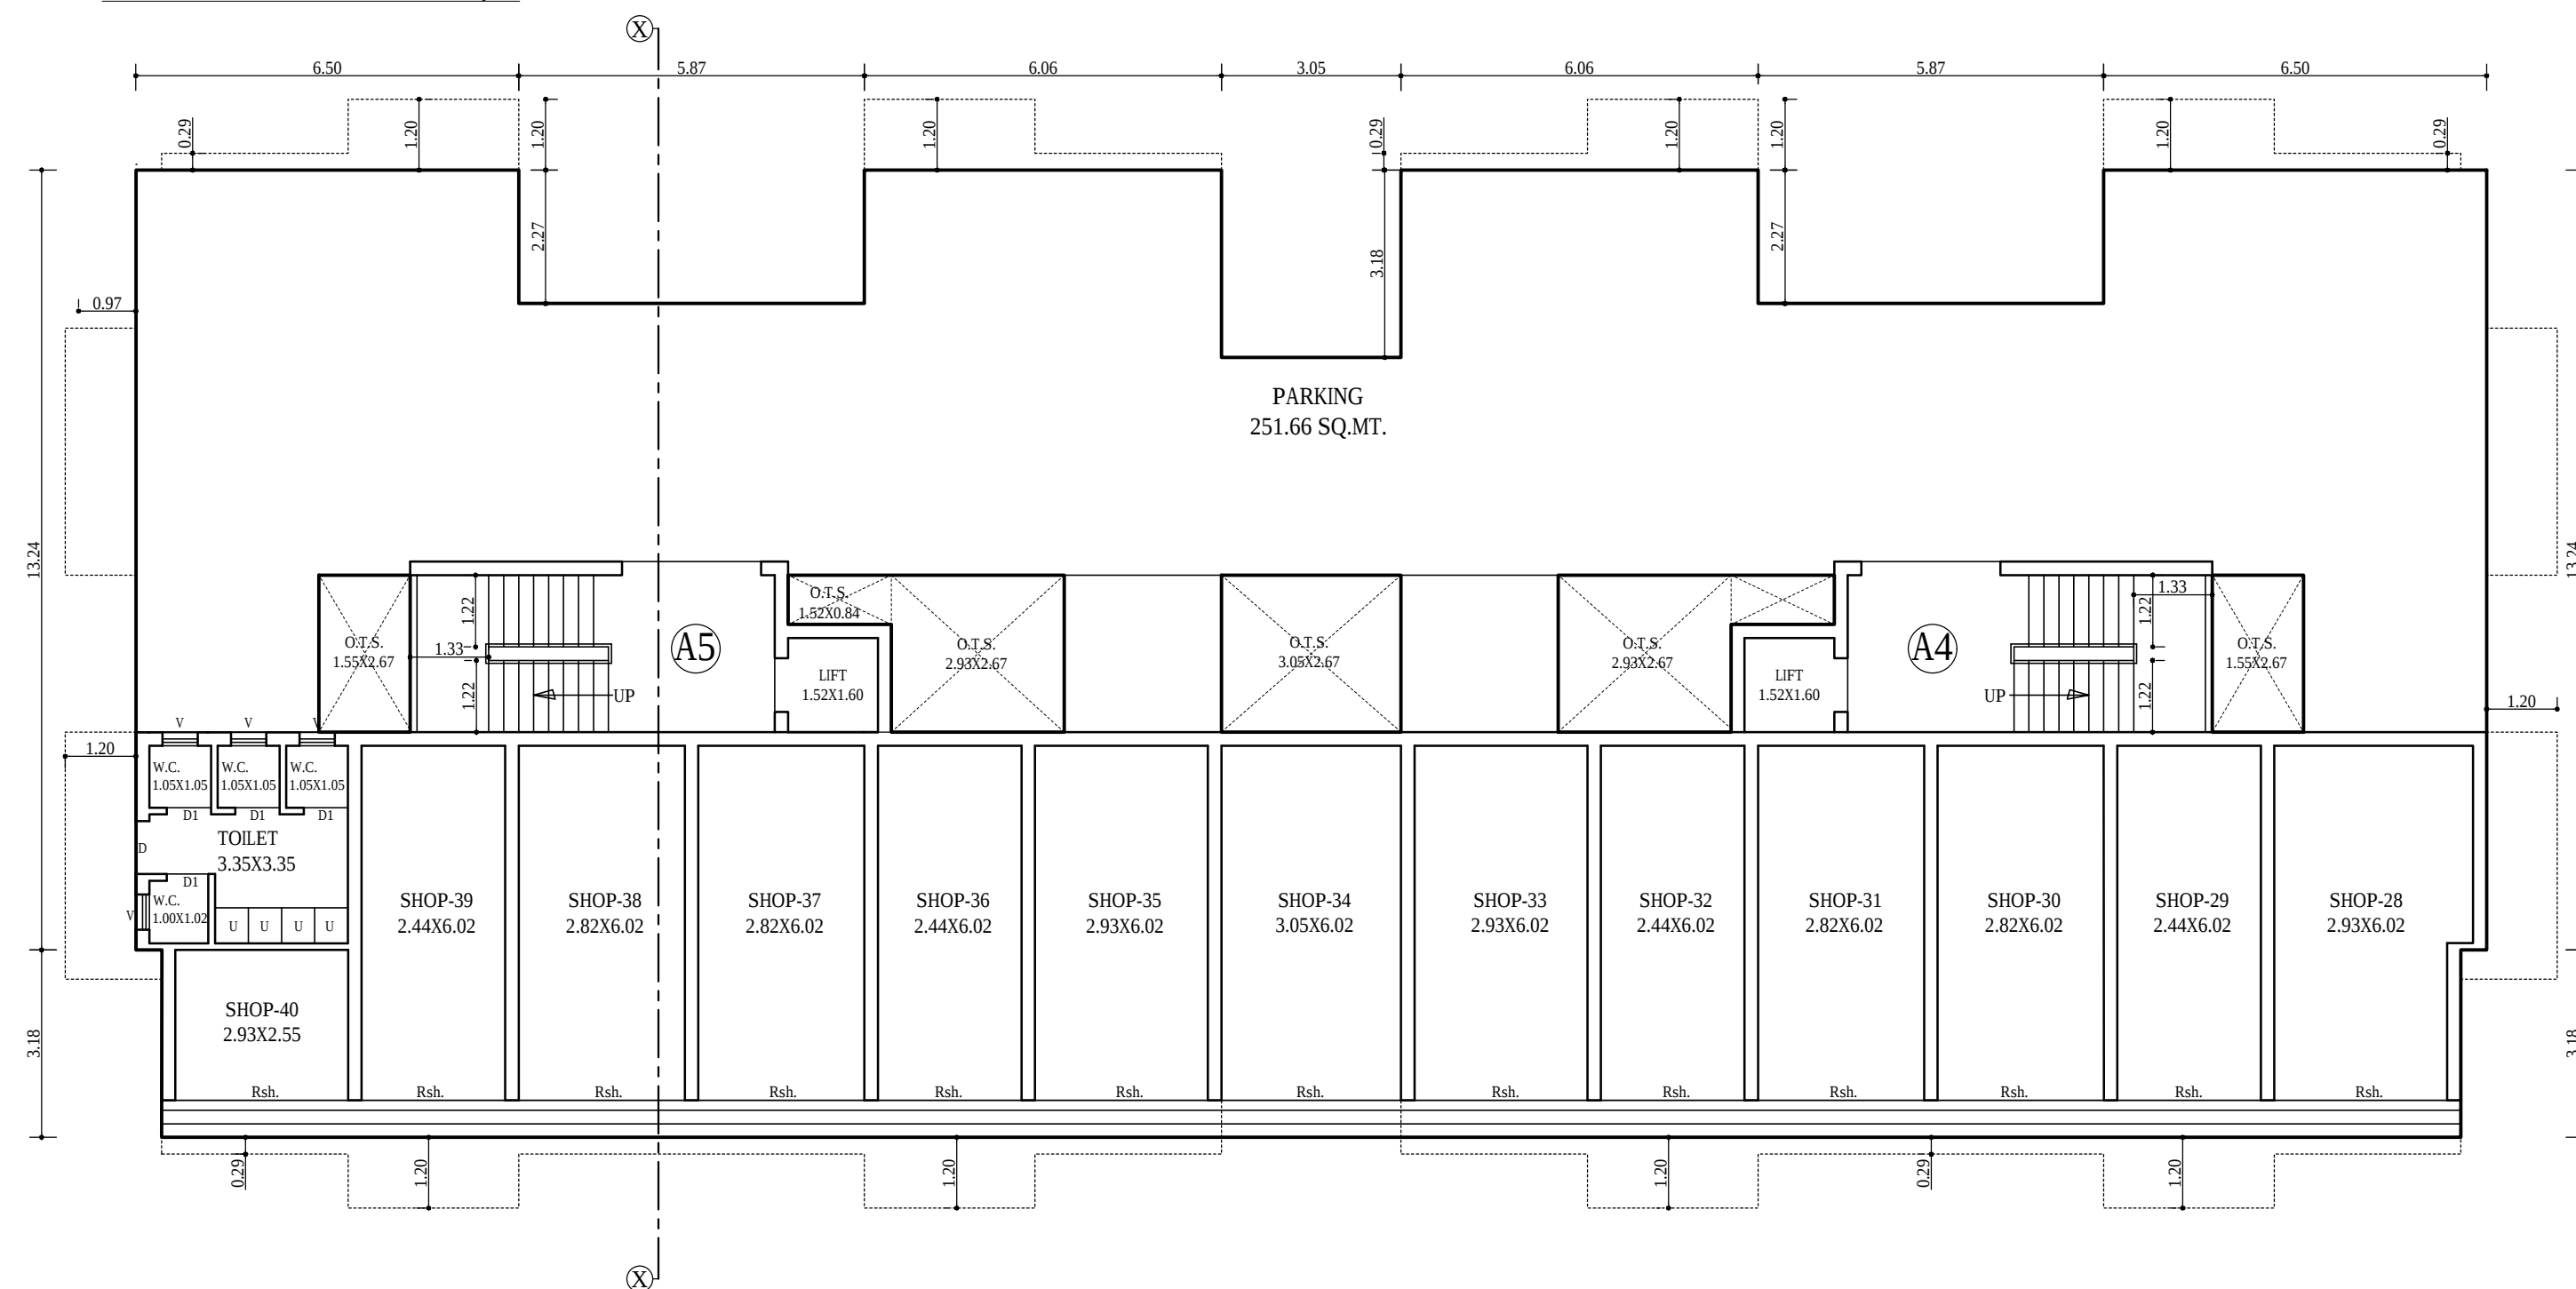


A-4,5 (13 shops)
GROUND FLOOR PLAN

BUILT UP AREA : 581.01 SQ.MT.
 F.S.I. AREA : 246.93 SQ.MT. (COMMERCIAL)
 PARKING AREA : 251.66 SQ.MT.

PROPOSED RESIDENTIAL /COMMERCIAL LAY OUT BUILDING ON R.S.NO.69/2 ,O.P.NO.47,F.P.NO.47, T.P.NO.-38, AT VILAGE :TARSALI, VADODARA.



A-4,5
FRONT ELEVATION

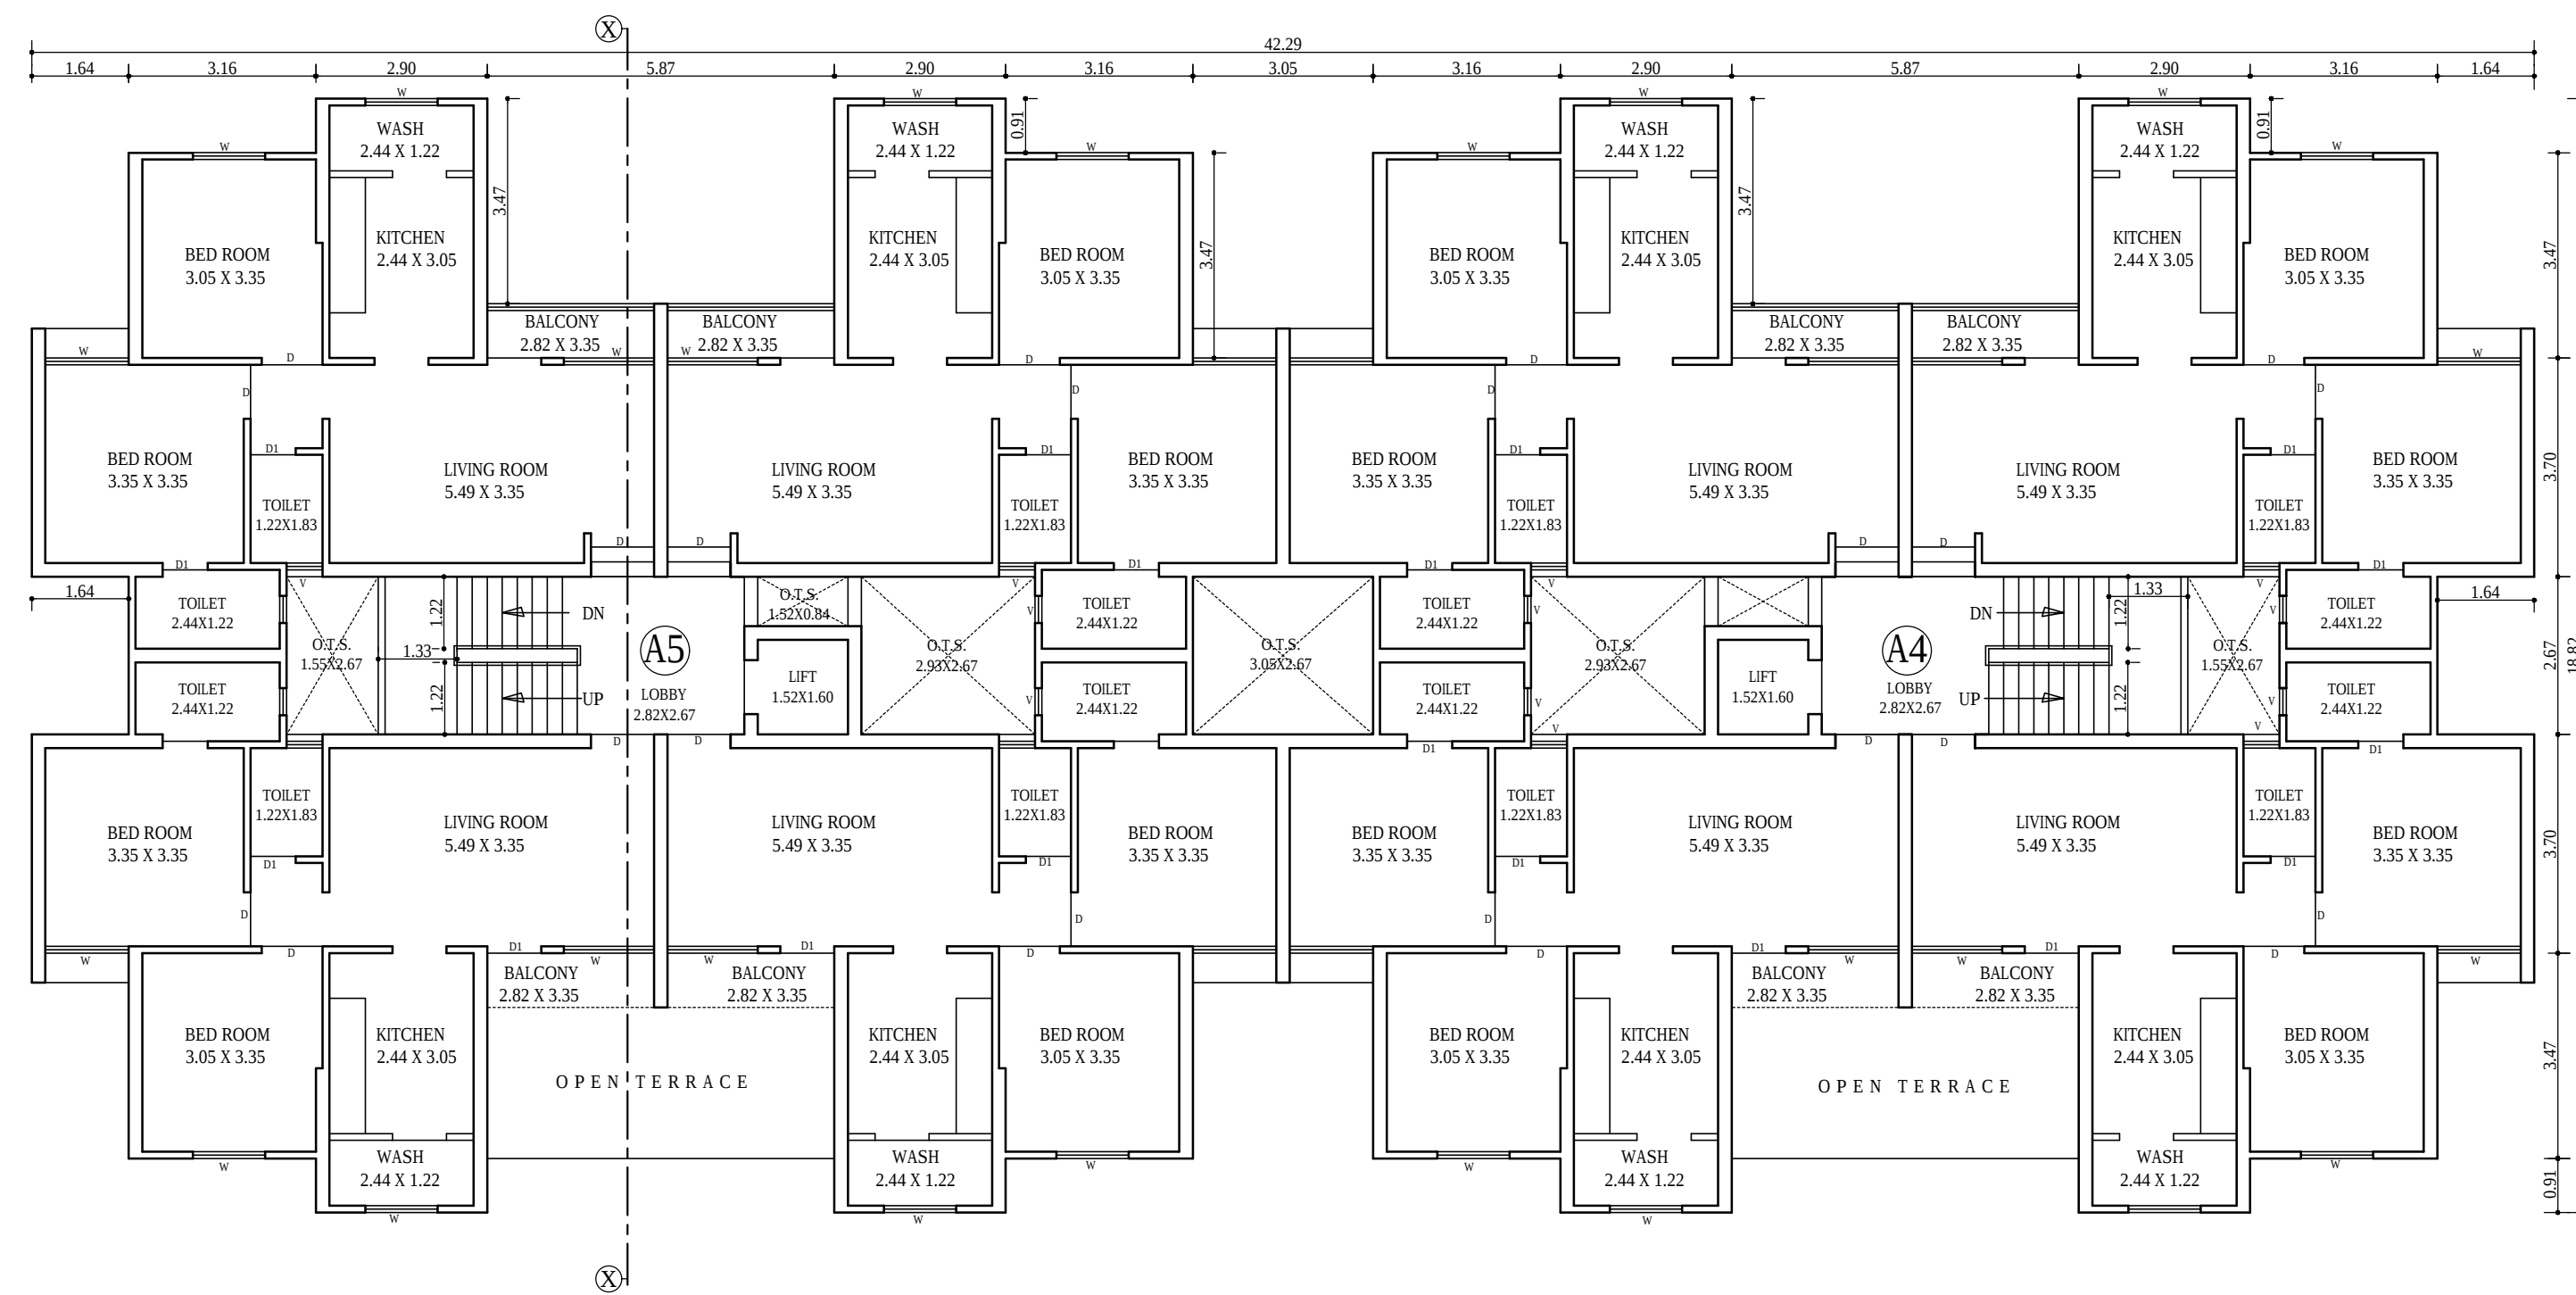

A-4,5 (08 flats x 4 floors = 32 flats)
TYPICAL FLOOR PLAN [1ST.+2ND.+3RD.+4TH.FL.]

BUILT UP AREA : 592.33 SQ.MT.
 F.S.I. AREA : 551.71 SQ.MT.
 STAIR+LIFT+PASSAGE : 20.31+20.31 = 40.62 SQ.MT.

TRUE COPY

Approved subject to condition laid down in Building Permission
 Ward : **12**
 Order No. : **L - 18 / 2015-16**
 Dated : **30 - 05 - 2015**

Sd/-
 Dy. Town Development Officer
 Vadodara MahaNagar Seva Sadan
 By Order of Muni. Commissioner Shri

SCHEDULE OF OPENING

DOOR :
 D1 : 0.90 X 2.10
 D2 : 0.75 X 2.10

WINDOW :
 W : 1.20 X 1.20
 W1 : 0.90 X 0.90

VANTILATOR : V : 0.60 X 0.60

SIGNATURE

Sd/-

Owner/Builder/Organiser/Developer of
 Authorised / Agent of Owner

SIGNATURE

Sd/-

Om Architect & Engineer
 DUL. Shriram Krupa app.
 Shashikar Patel. ed.
 dandia bajar, vadodara
 vems.3c.no.69/2/2014-16