
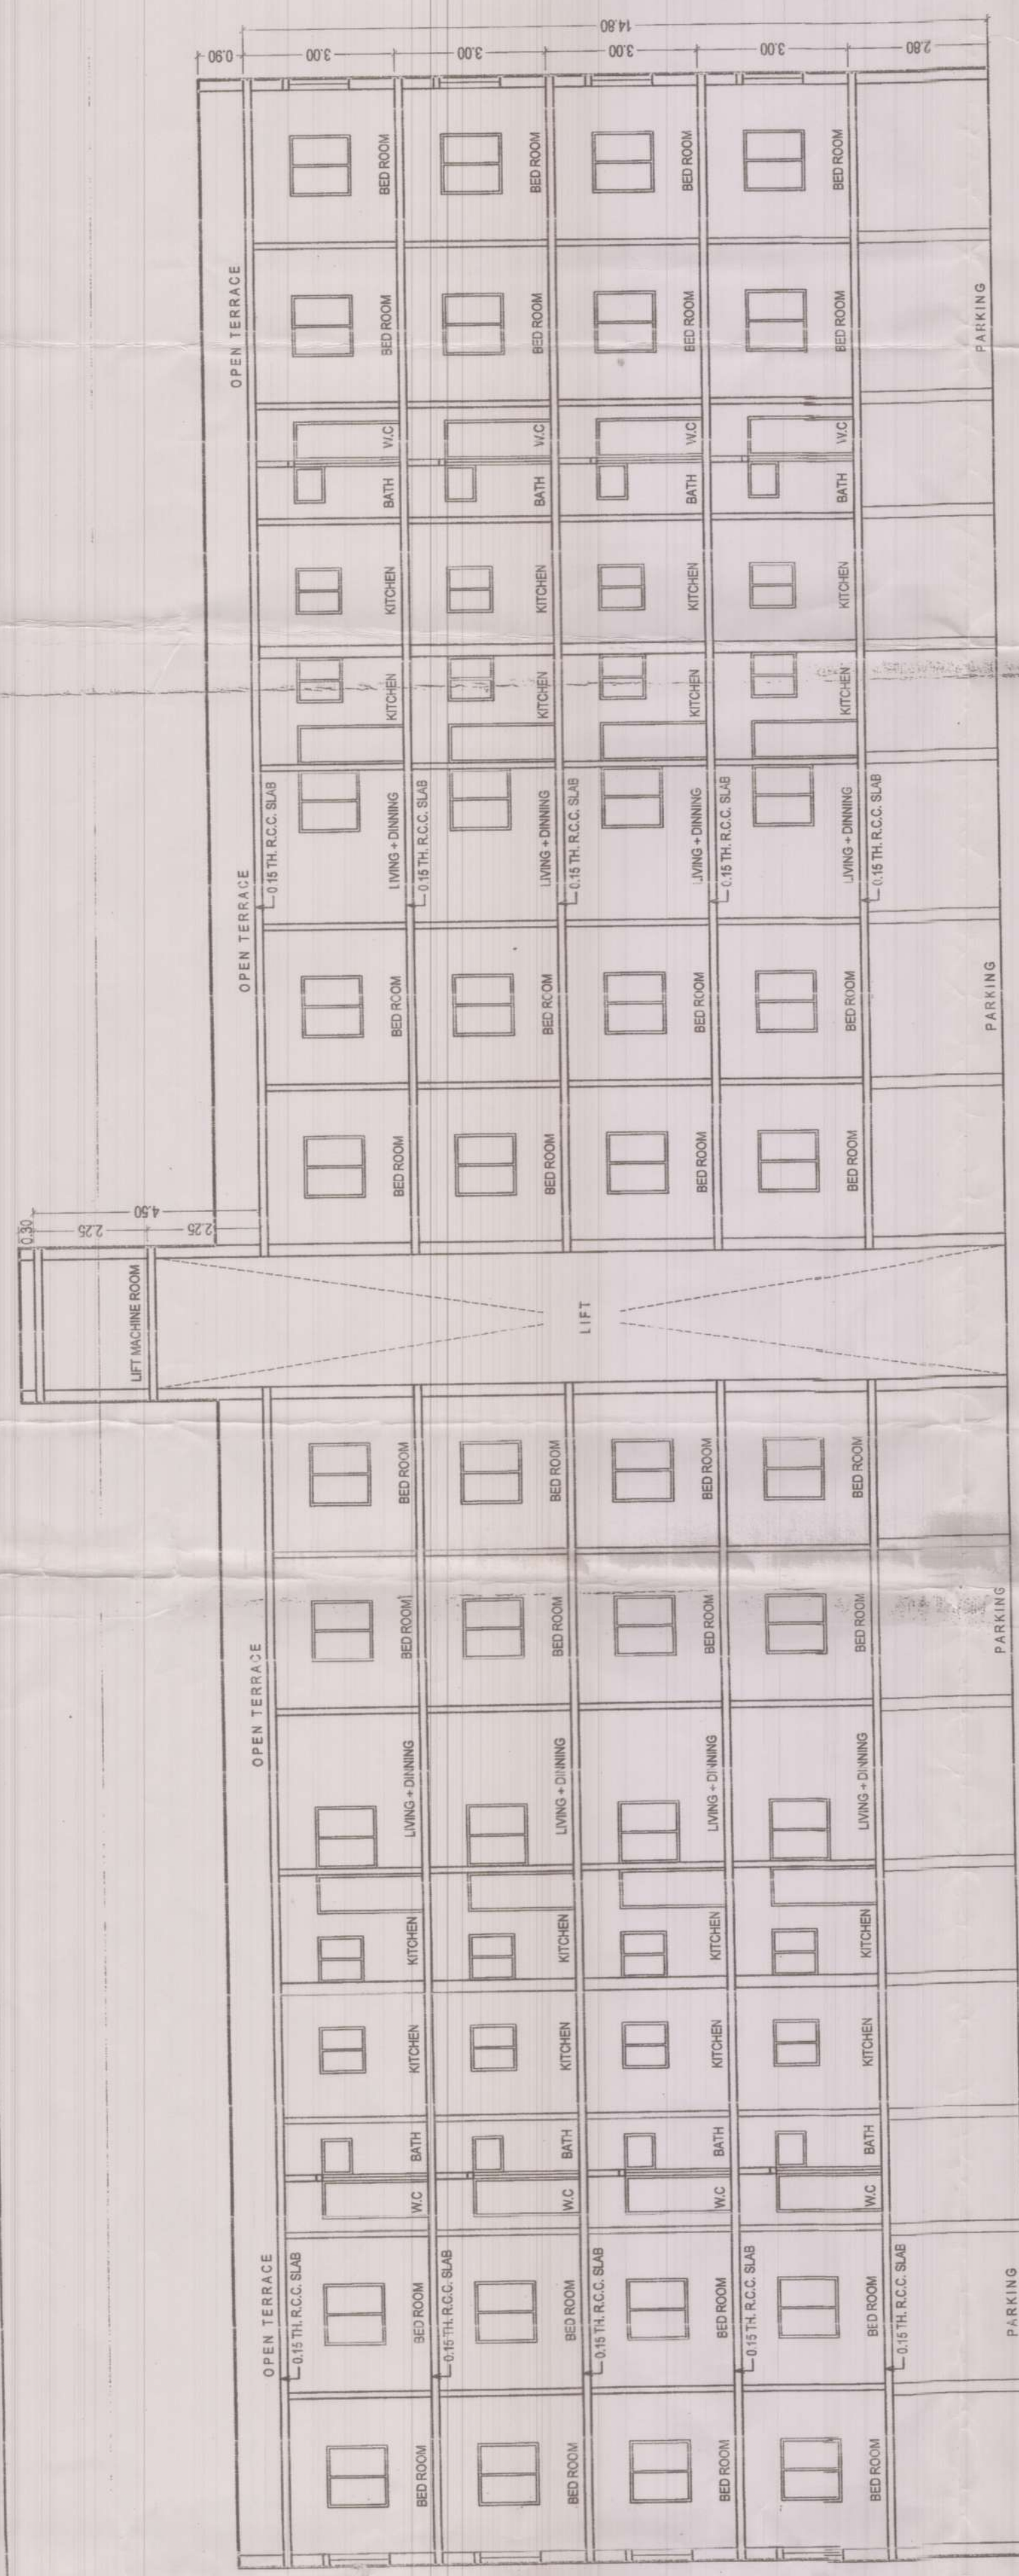




15/12

Approved Subject to Condition laid
Down in Building Permission
Plan No. 332/1/13
Order No. 332/1/13
Date 22.12.13

Dr. V. V. Vasanth Kumar
Vadodra Mahanagar Palika

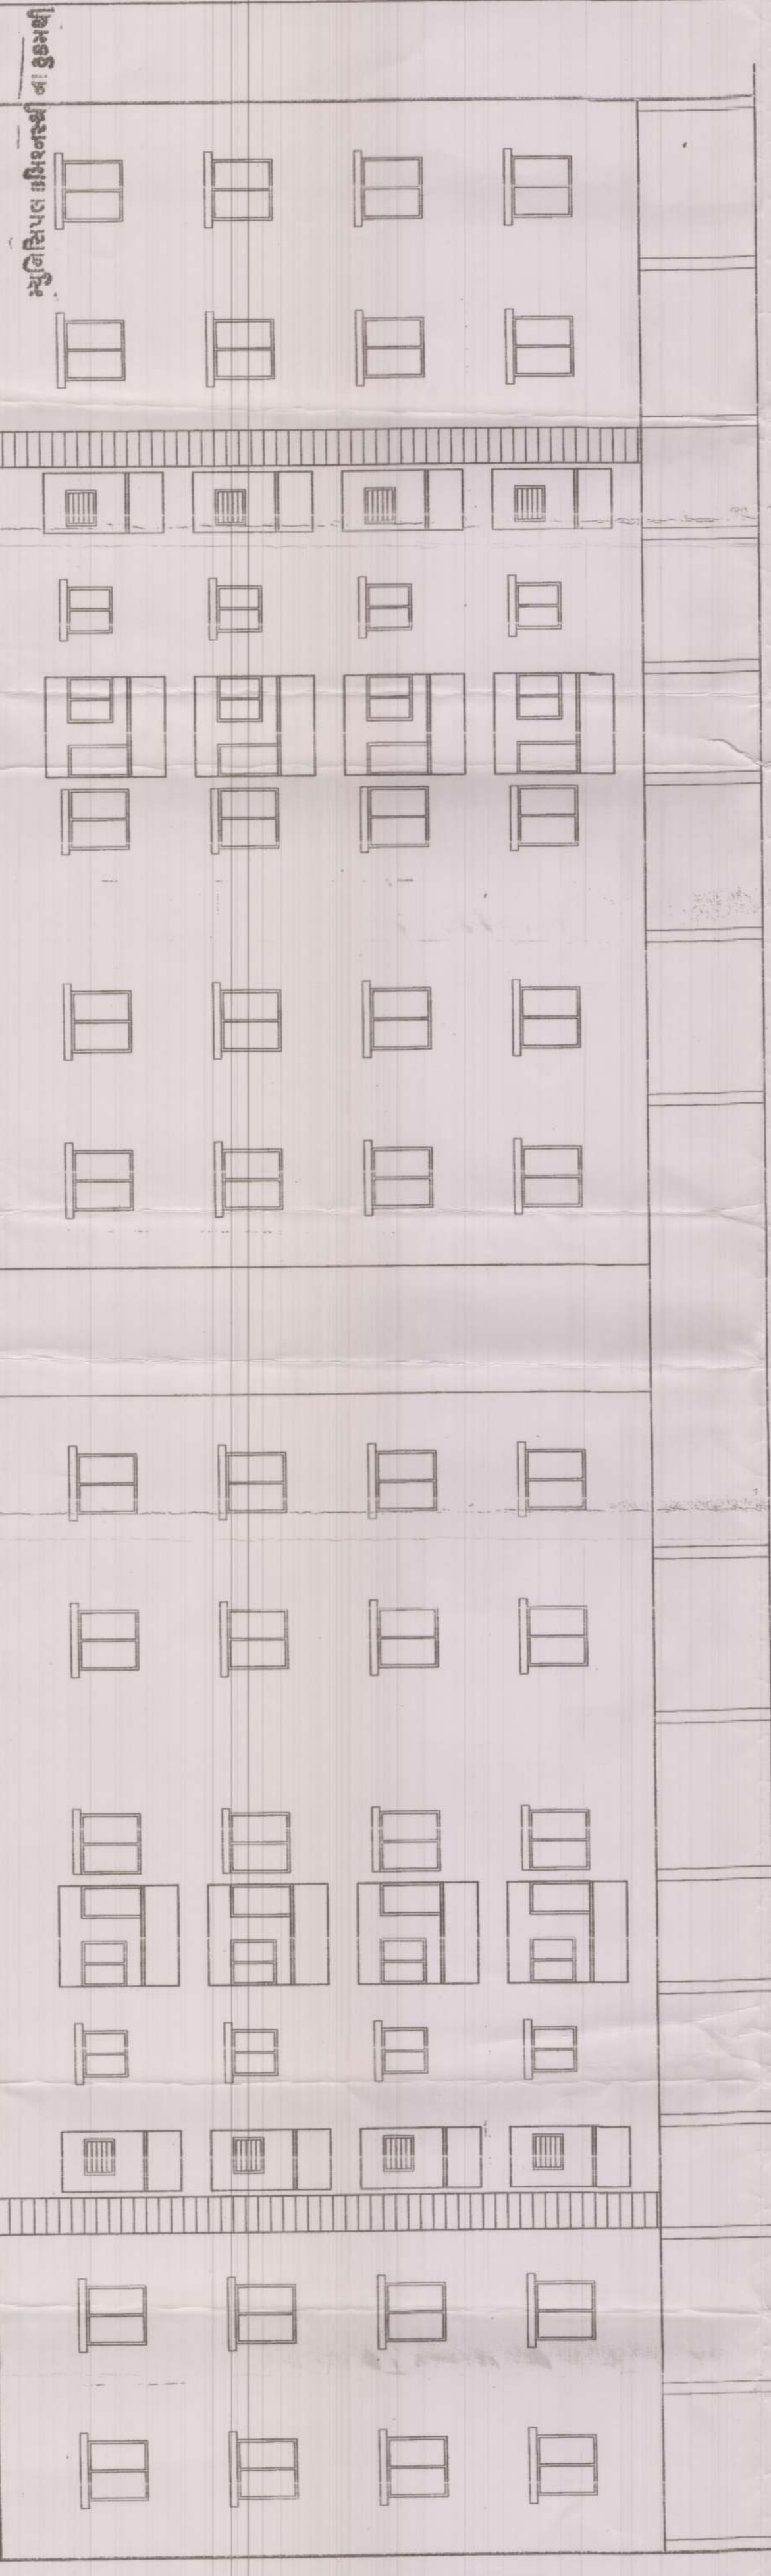

SECTION 'A-A'

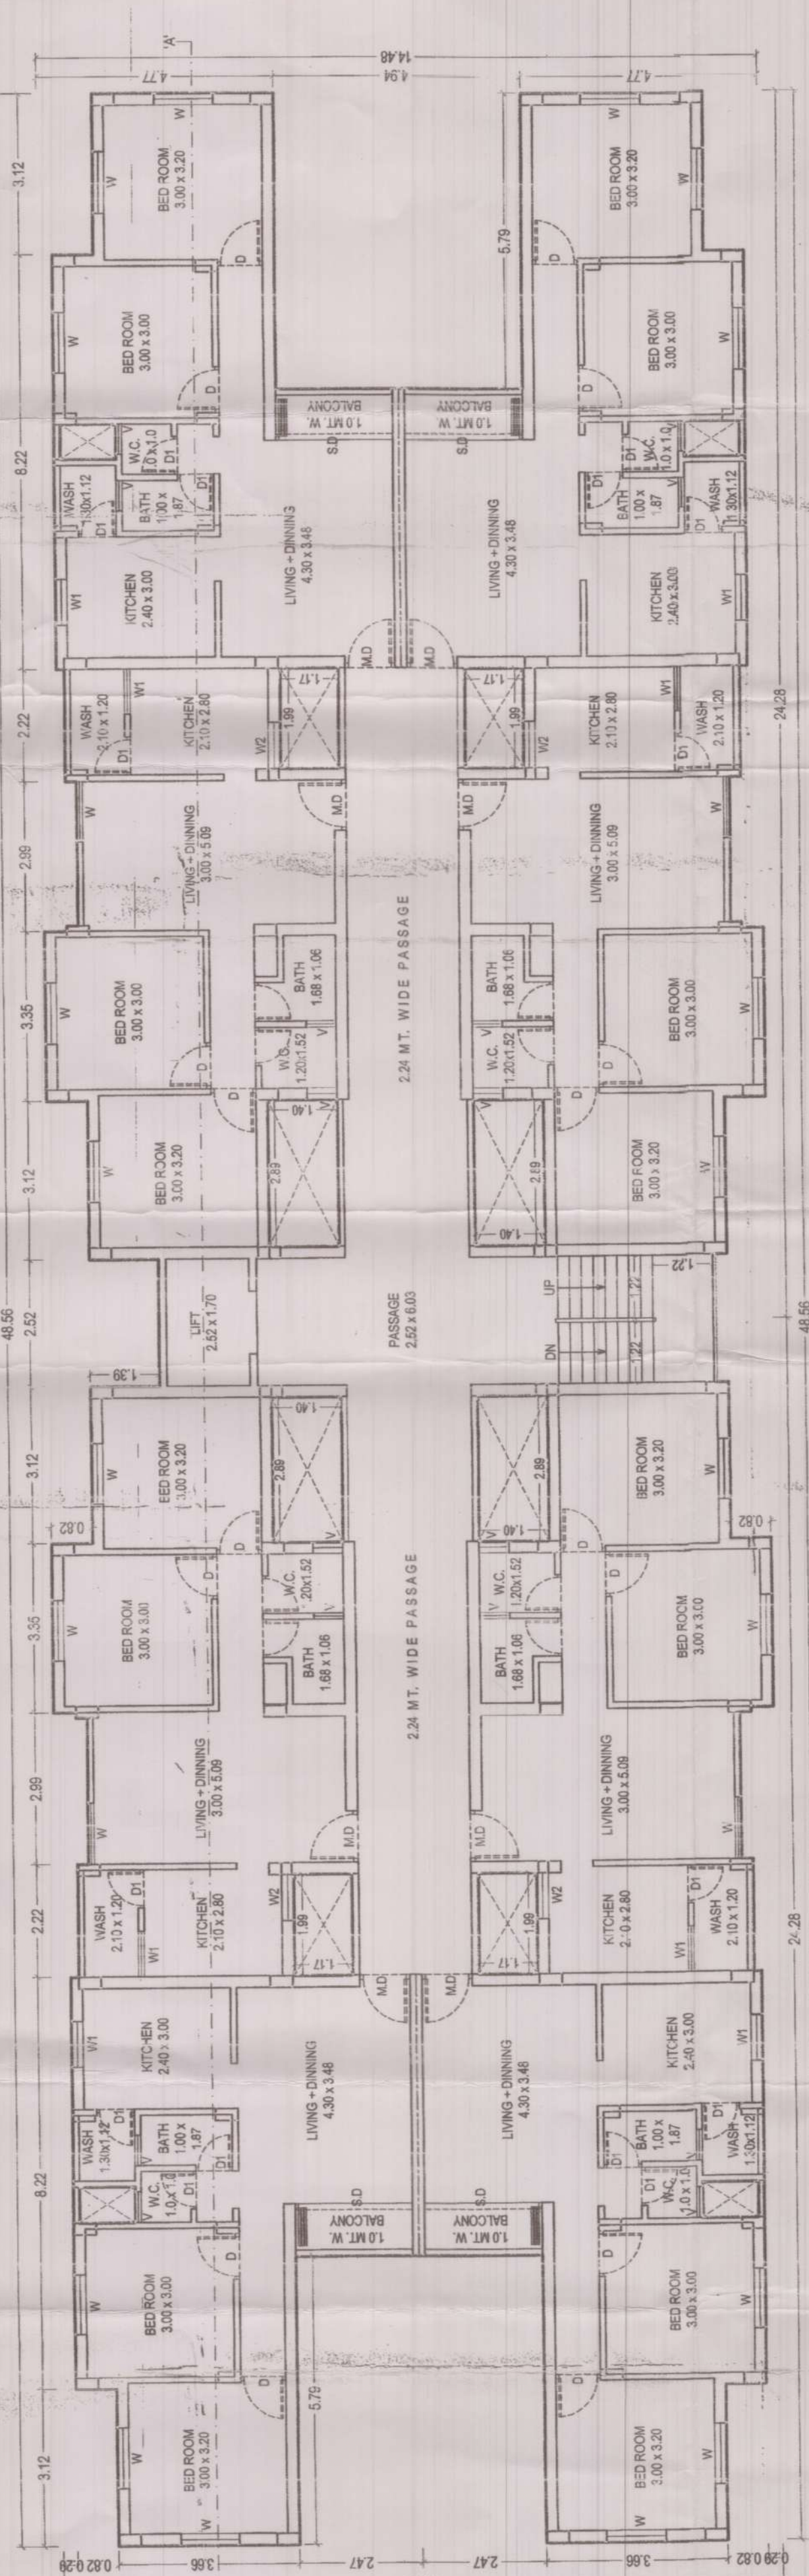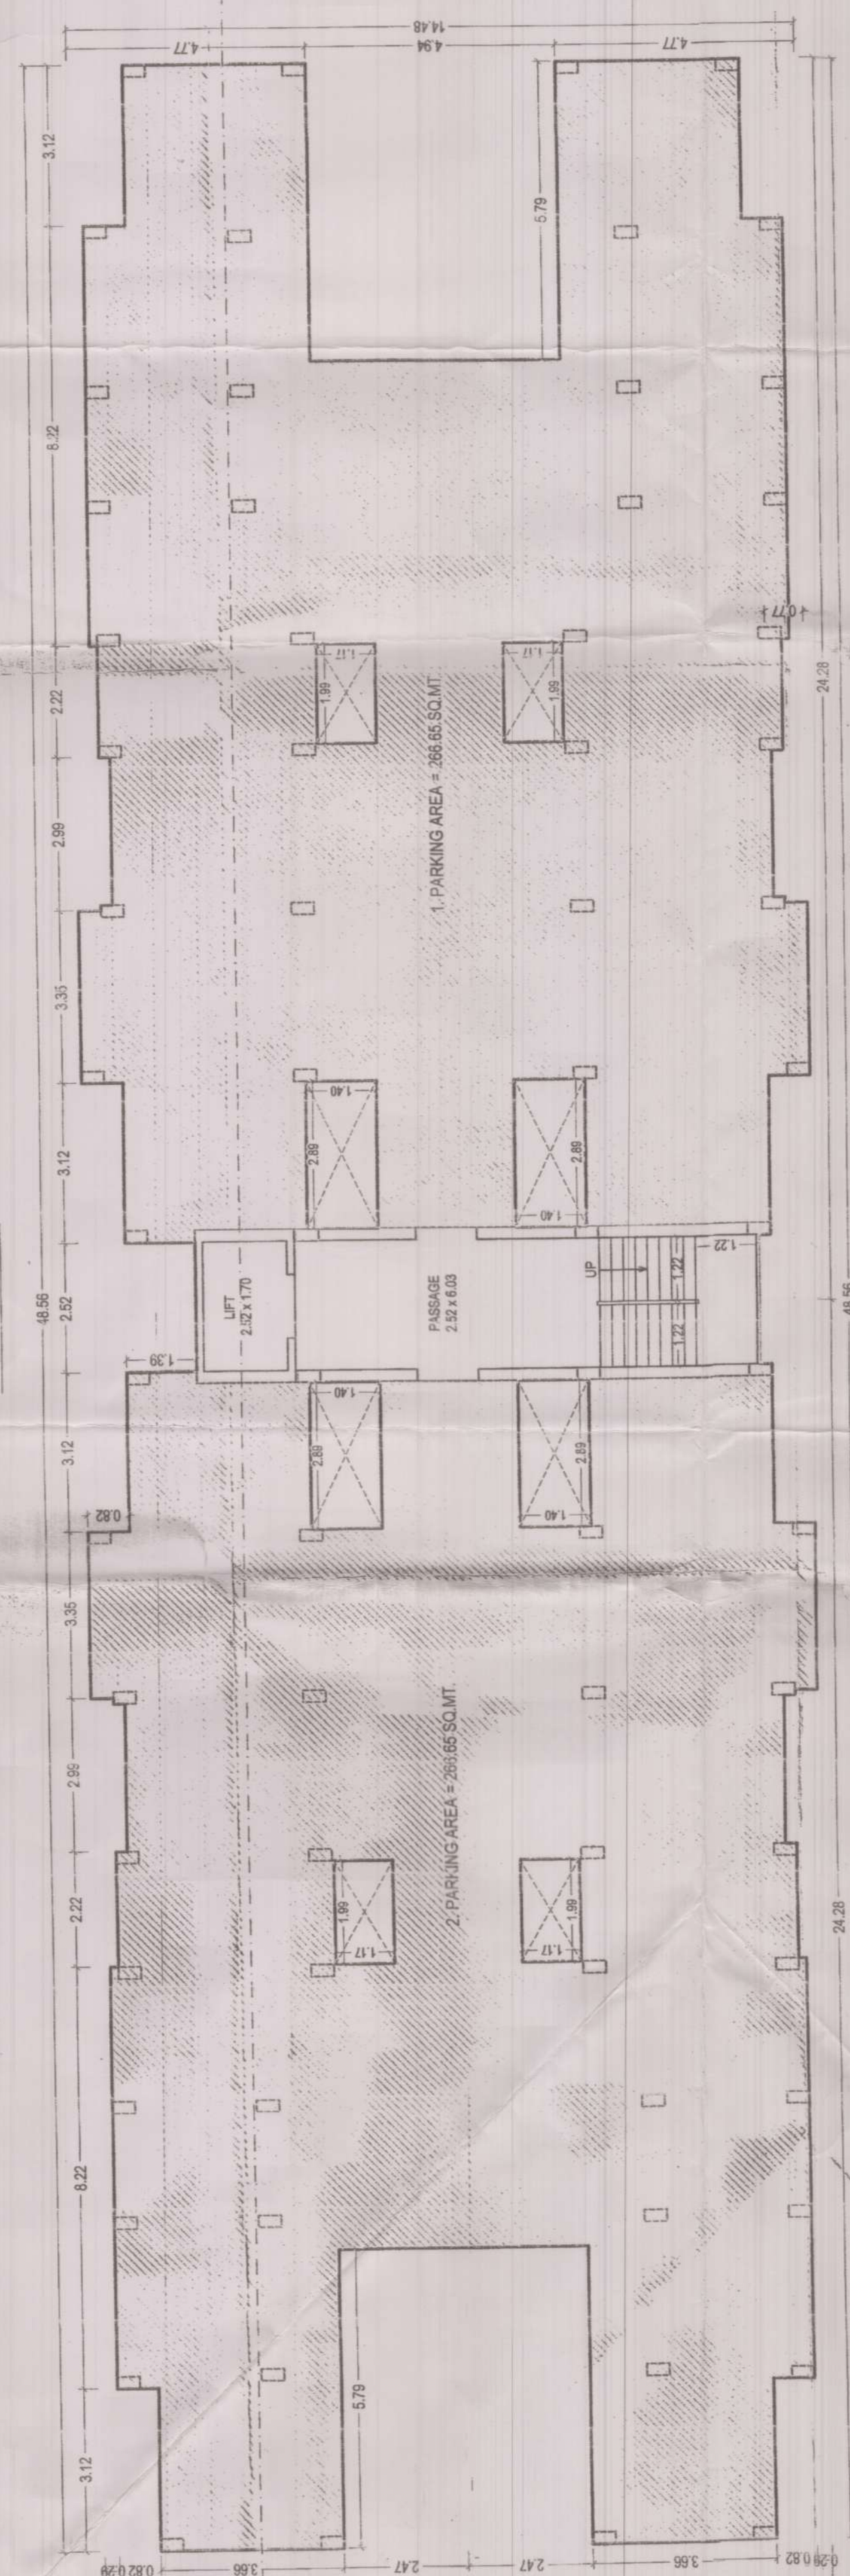

TYPICAL FLOOR PLAN (1st to 4th)
BUILT UP AREA = 563.53 SQ. MT.
= 563.53 X 04 (Floor) = 2254.12 SQ. MT.
F.S.I. AREA = 541.56 SQ. MT.
= 541.56 X 04 (Floor) = 2166.24 SQ. MT.

GROUND FLOOR PLAN
BUILT UP AREA = 566.67 SQ. MT.
PARKING AREA = 533.30 SQ. MT.

SCHEDULE OF OPENINGS	
DOOR	M.D. 1.00 X 2.10 D. 0.90 X 2.10 S.D. 1.50 X 2.10
WIND	W. 1.20 X 1.20 W. 1.00 X 0.90 W. 0.90 X 1.20
VENT.	V. 0.60 X 0.45

Signature For
Architect / Engineer

Signature For
Owners / Developer

22.12.13



Executive Engineer
Affordable Housing & RSV
Vadodra Mahanagar Palika

Executive Engineer
Affordable Housing & RSV
Vadodra Mahanagar Palika