



RAJYASH
REANAND

RIYANA PROJECTS LLP

305-MAURYNASH ELANZA,NR.PAREKH'S HOSPITAL
SHYAMAL CROSS ROAD,AHMEDABAD-98255 29955

computer simulated graphics for representational purpose



RAJYASH
REANAND





computer simulated graphics for representational purpose



RAJYASH
REANAND

2 & 3 bhk joyous living



computer simulated graphics for representational purpose



RAJYASH
REANAND



computer simulated graphics for representational purpose





computer simulated graphics for representational purpose





computer simulated graphics for representational purpose



computer simulated graphics for representational purpose

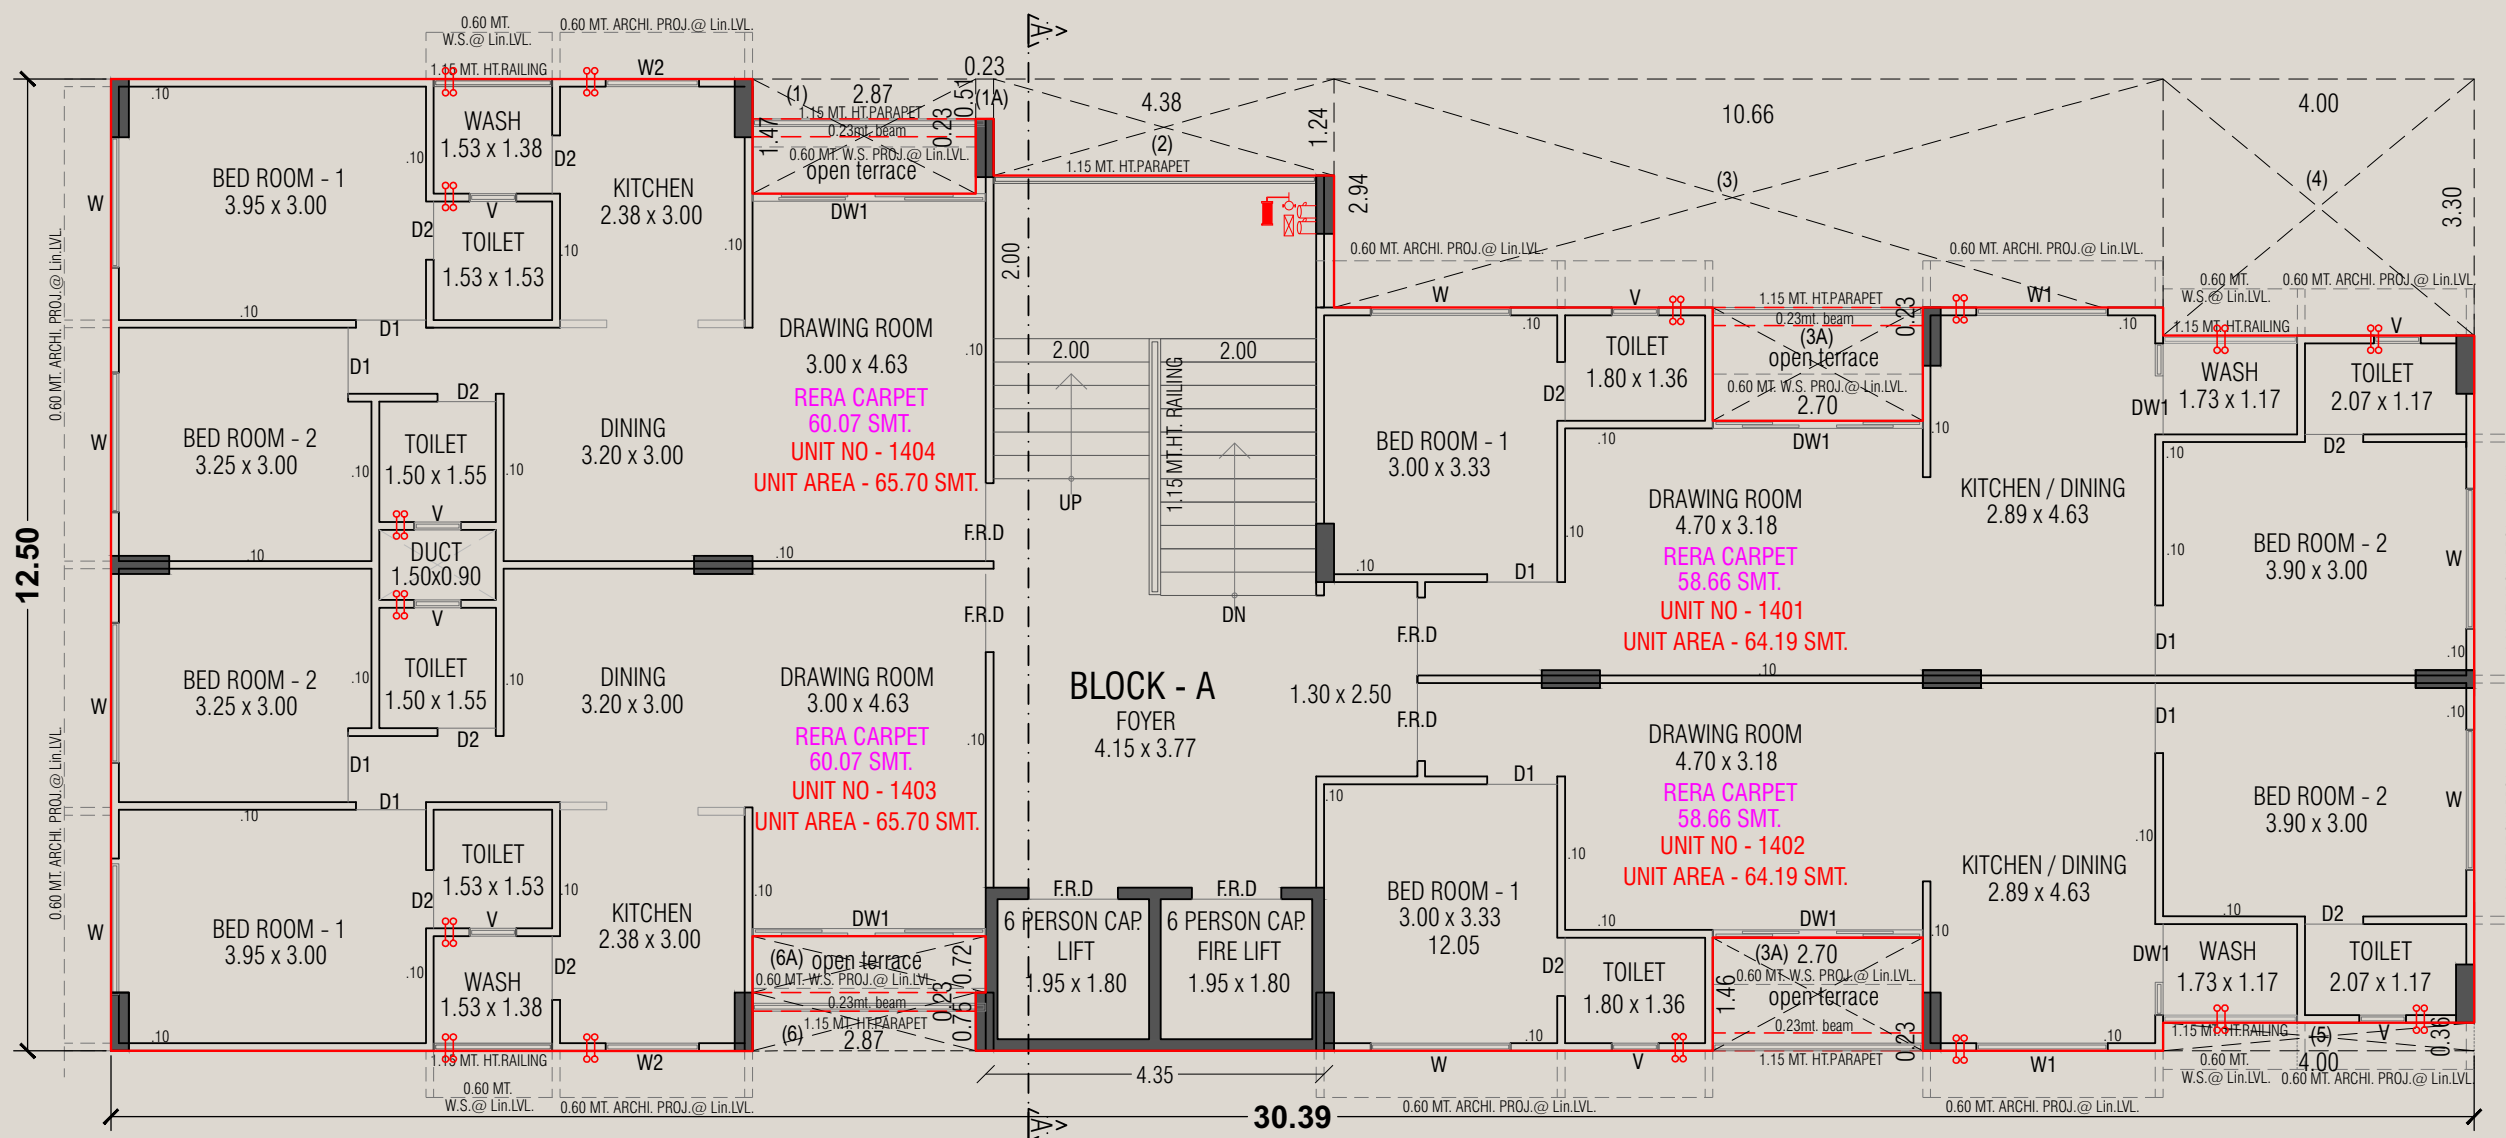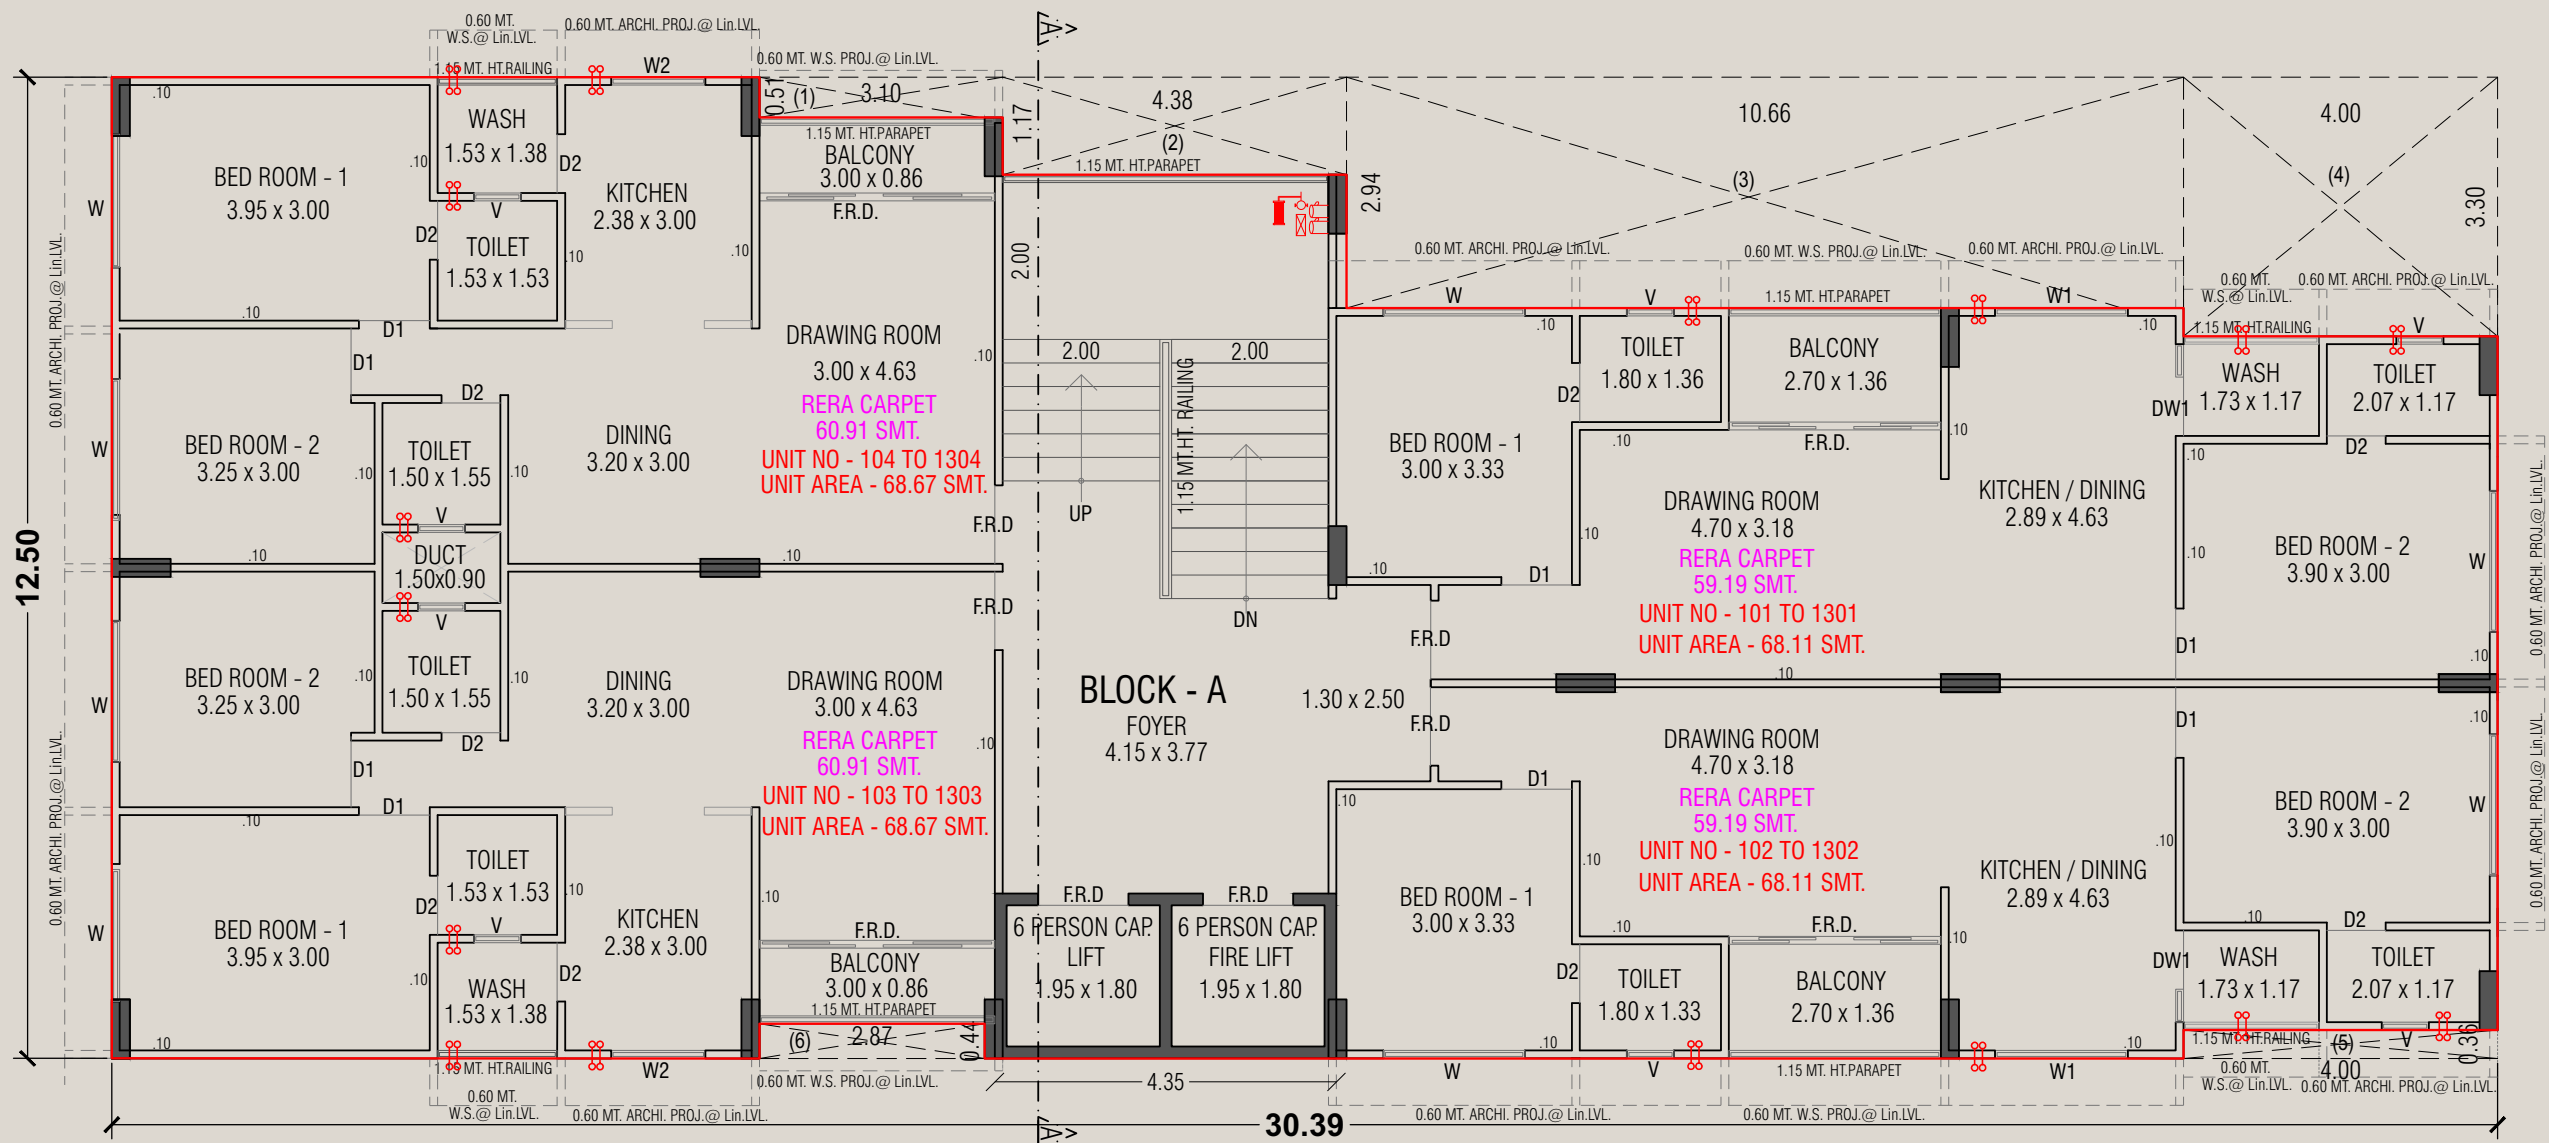


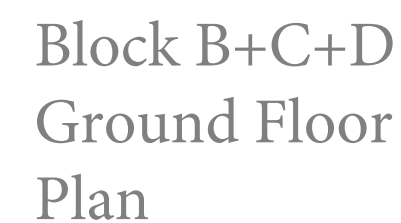

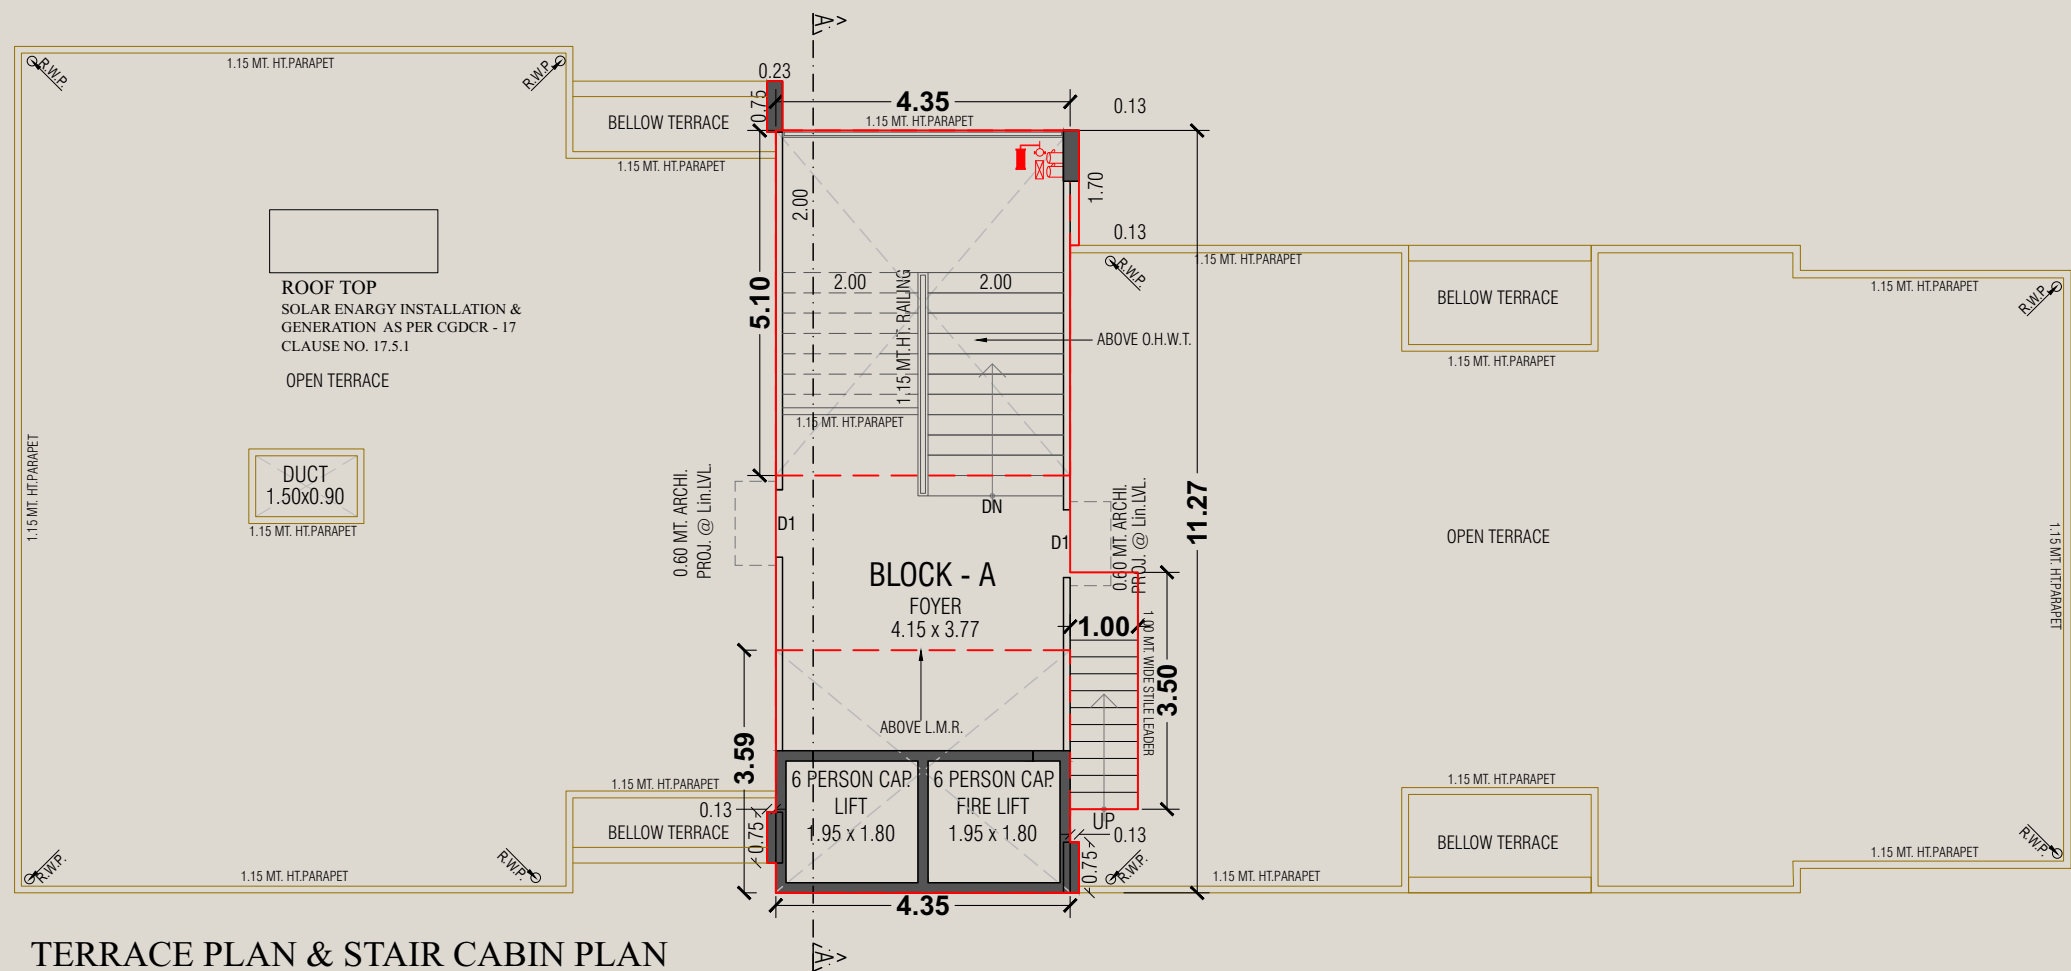

TERRACE PLAN & STAIR CABIN PLAN

BLOCK A- TERRACE
FLOOR PLAN

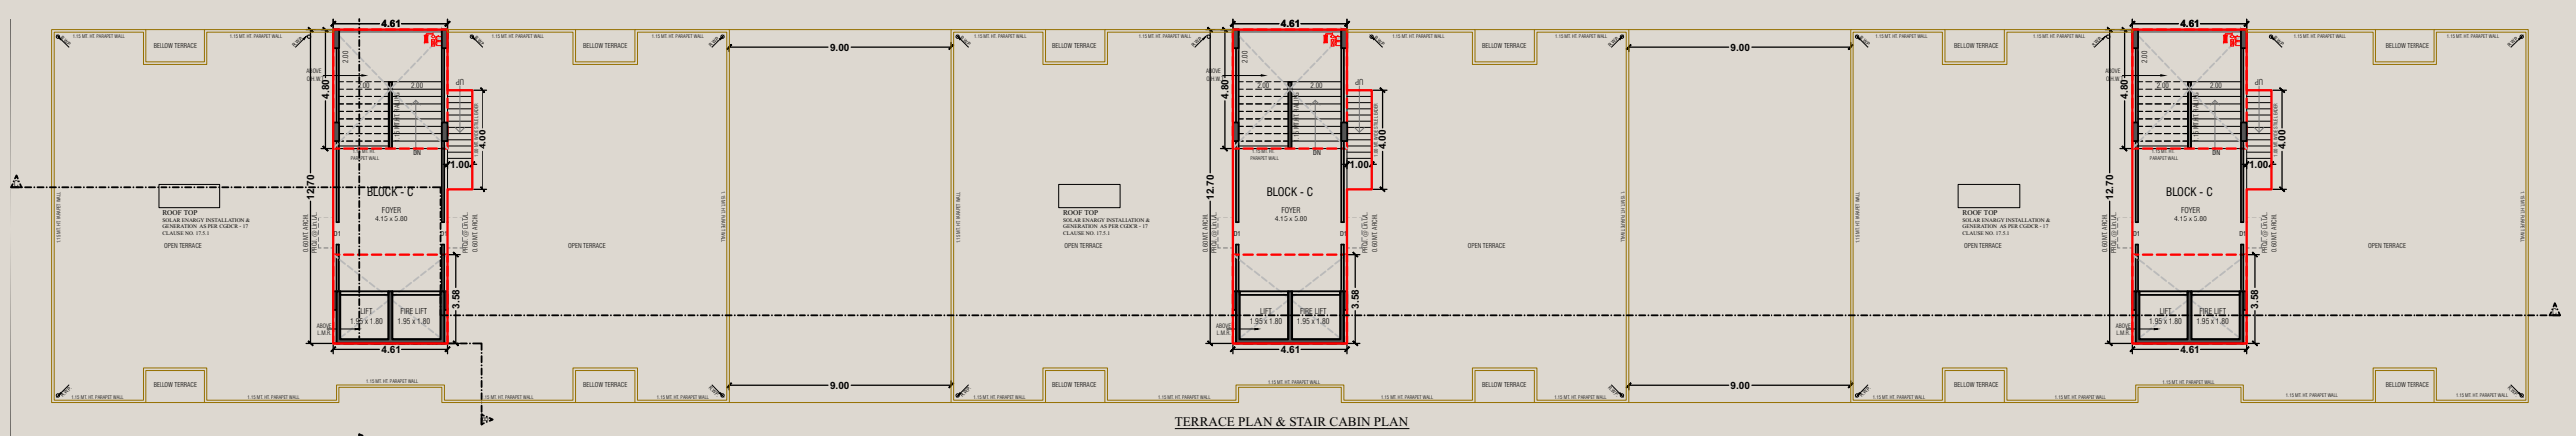


TERRACE PLAN & STAIR CABIN PLAN


BLOCK B+C+D- TERRACE
FLOOR PLAN




BLOCK B+C+D -1ST FLOOR PLAN

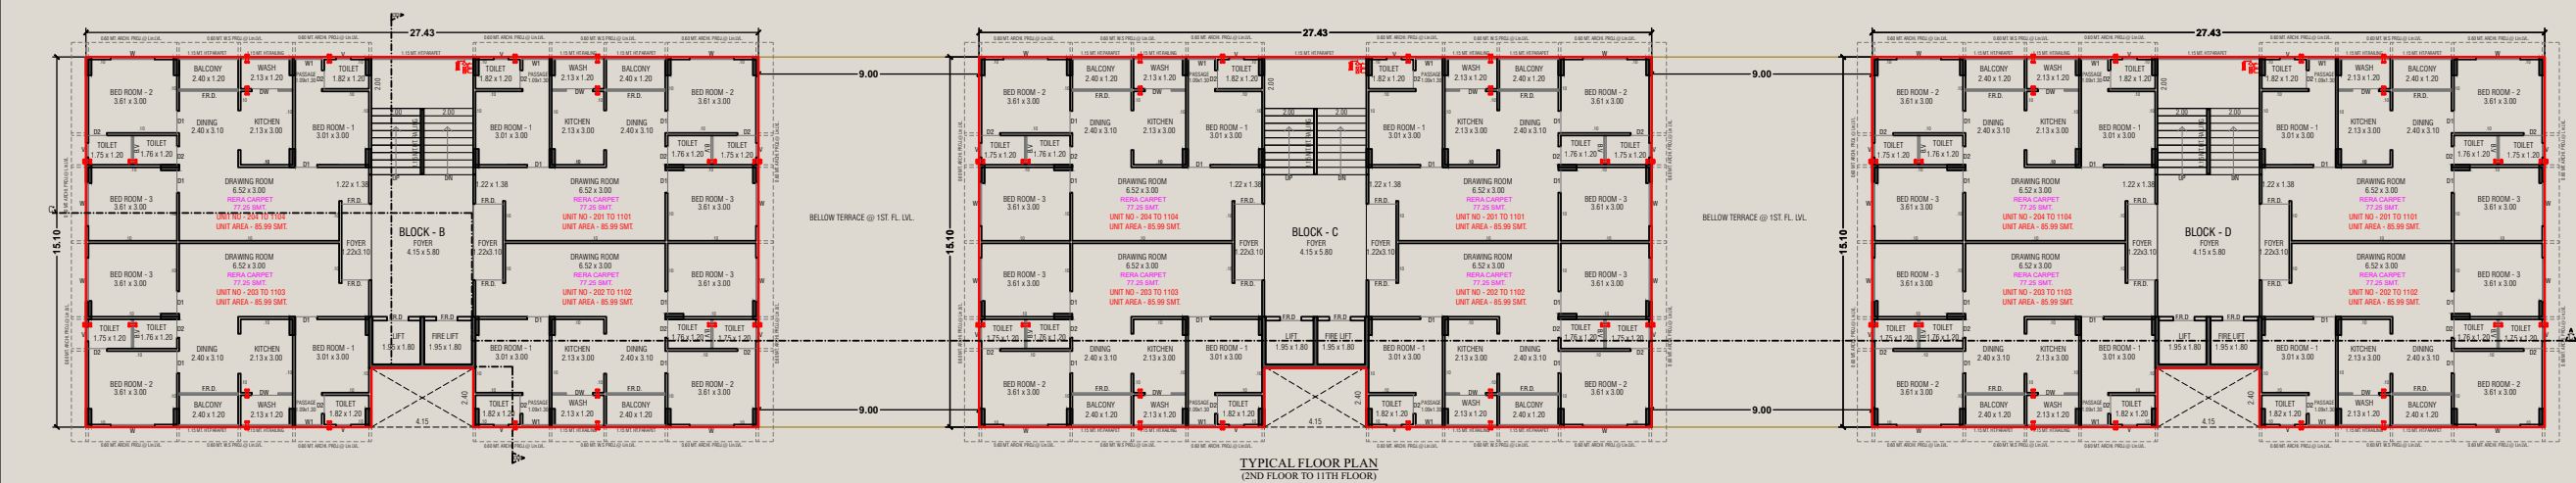


BLOCK B+C+D
2ND TO 11TH FLOOR PLAN

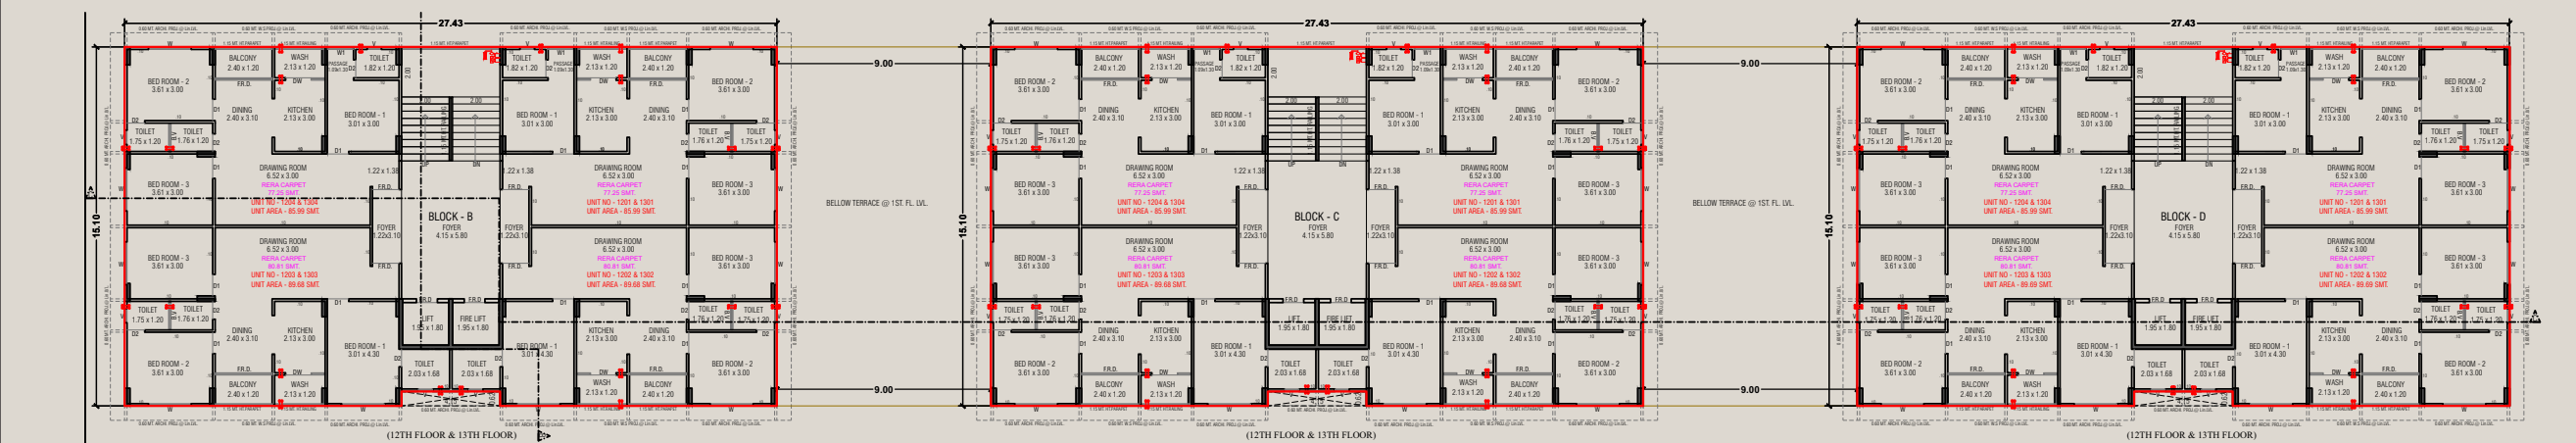


BLOCK B+C+D
12TH TO 13TH FLOOR PLAN

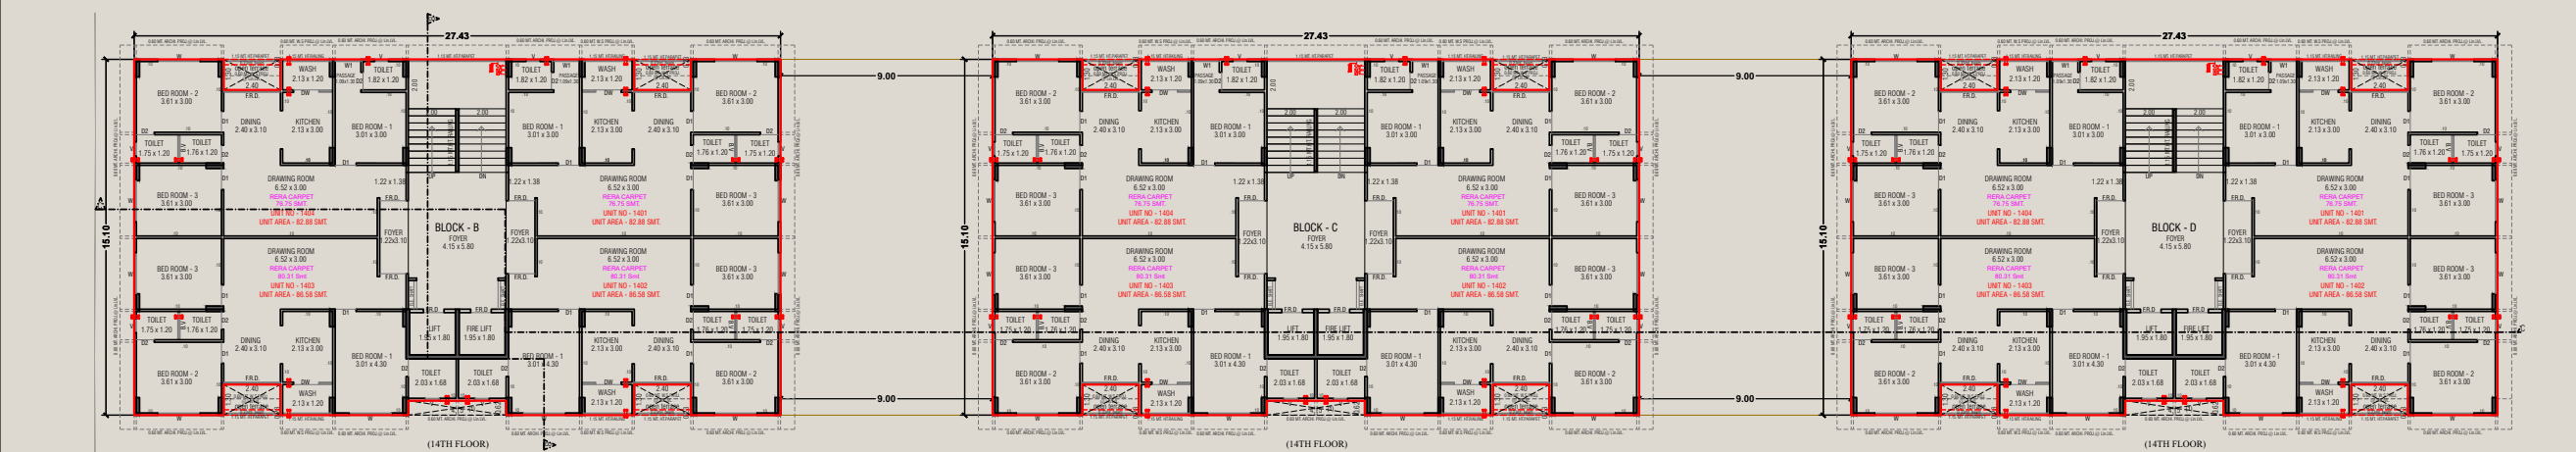

BLOCK B+C+D
14TH FLOOR PLAN

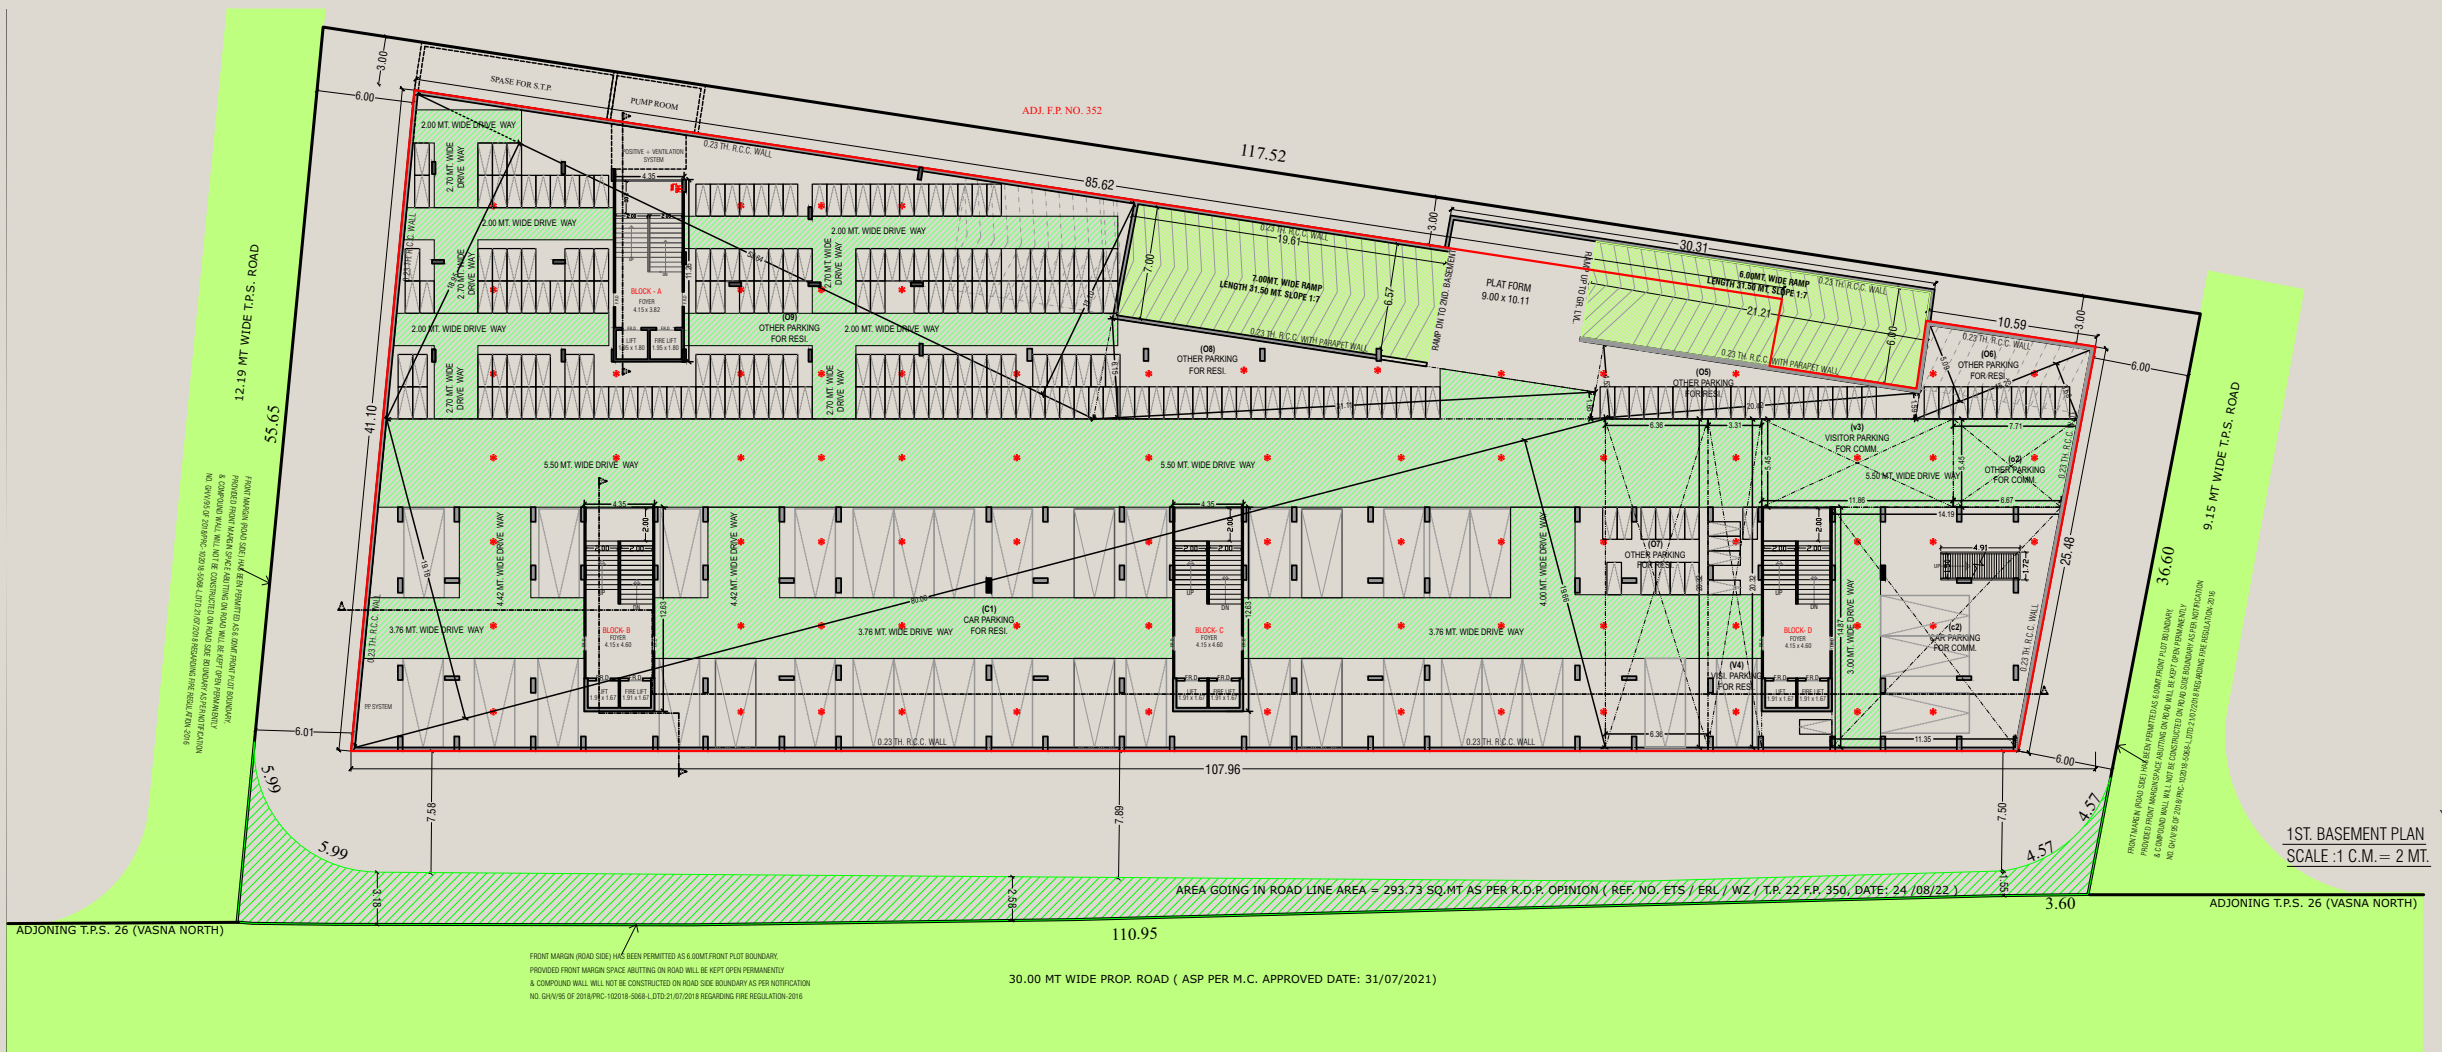

BASEMENT-1

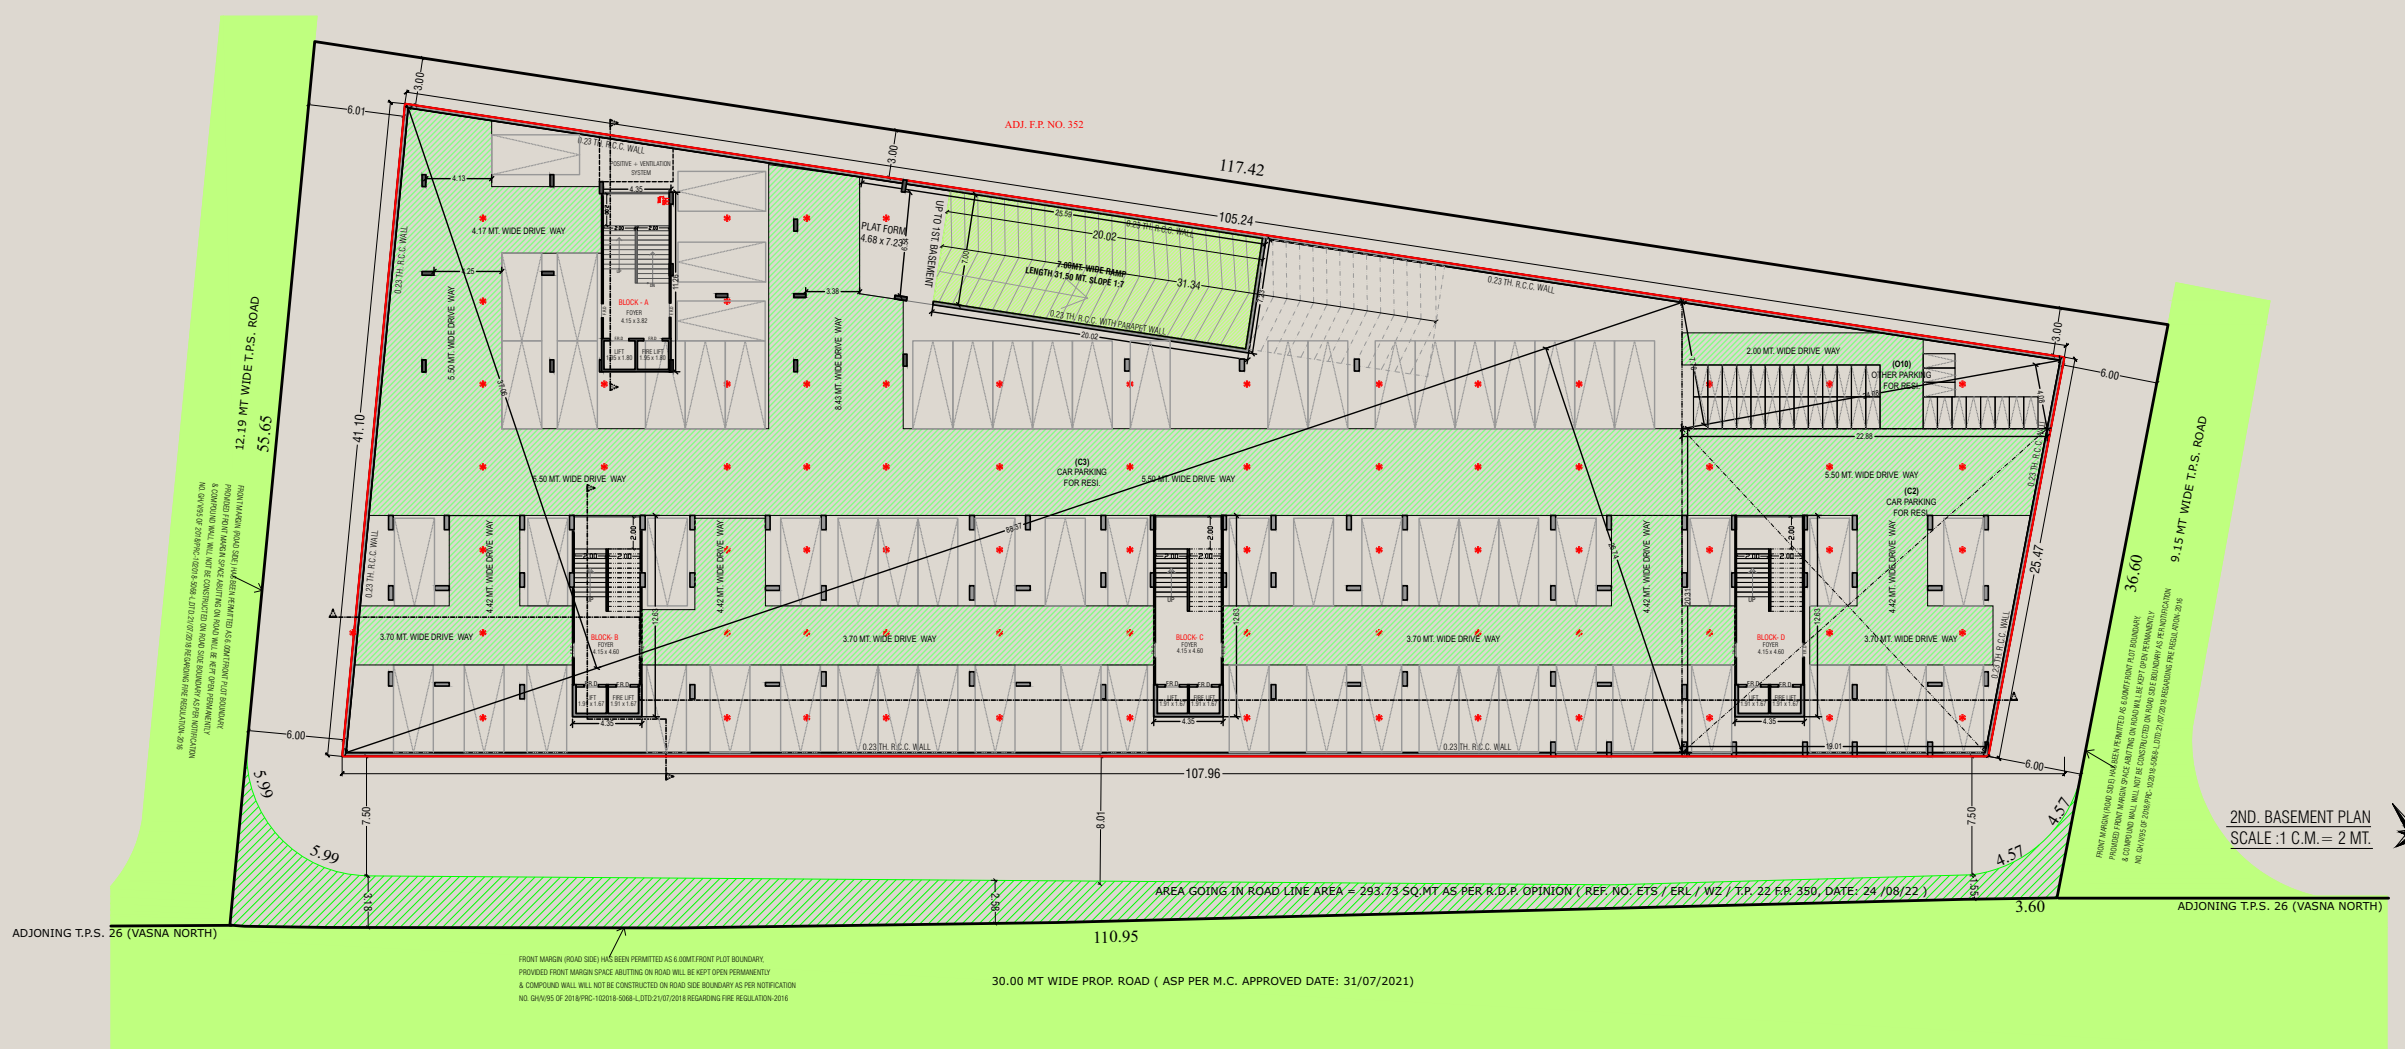

BASEMENT-2

SPECIFICATIONS

FLOORING

- 2'.0" X 2'.0" Porcelain flooring in entire flat

KITCHEN

- Granite platform with S.S. Sink and glazed tiles dado up to 2ft. height

DOORS & WINDOWS

- Decorative main door with wooden frame
- Other wooden doors and aluminum window

BATHROOM

- Glazed tile dado up to 4ft. height in all toilets


ELECTRICAL

- Concealed copper wiring with sufficient electric points in all rooms

WALL FINISHES

- External: Sand face plaster with acrylic paint
- Internal: Smooth finished plaster with white wash

computer simulated graphics for representational purpose

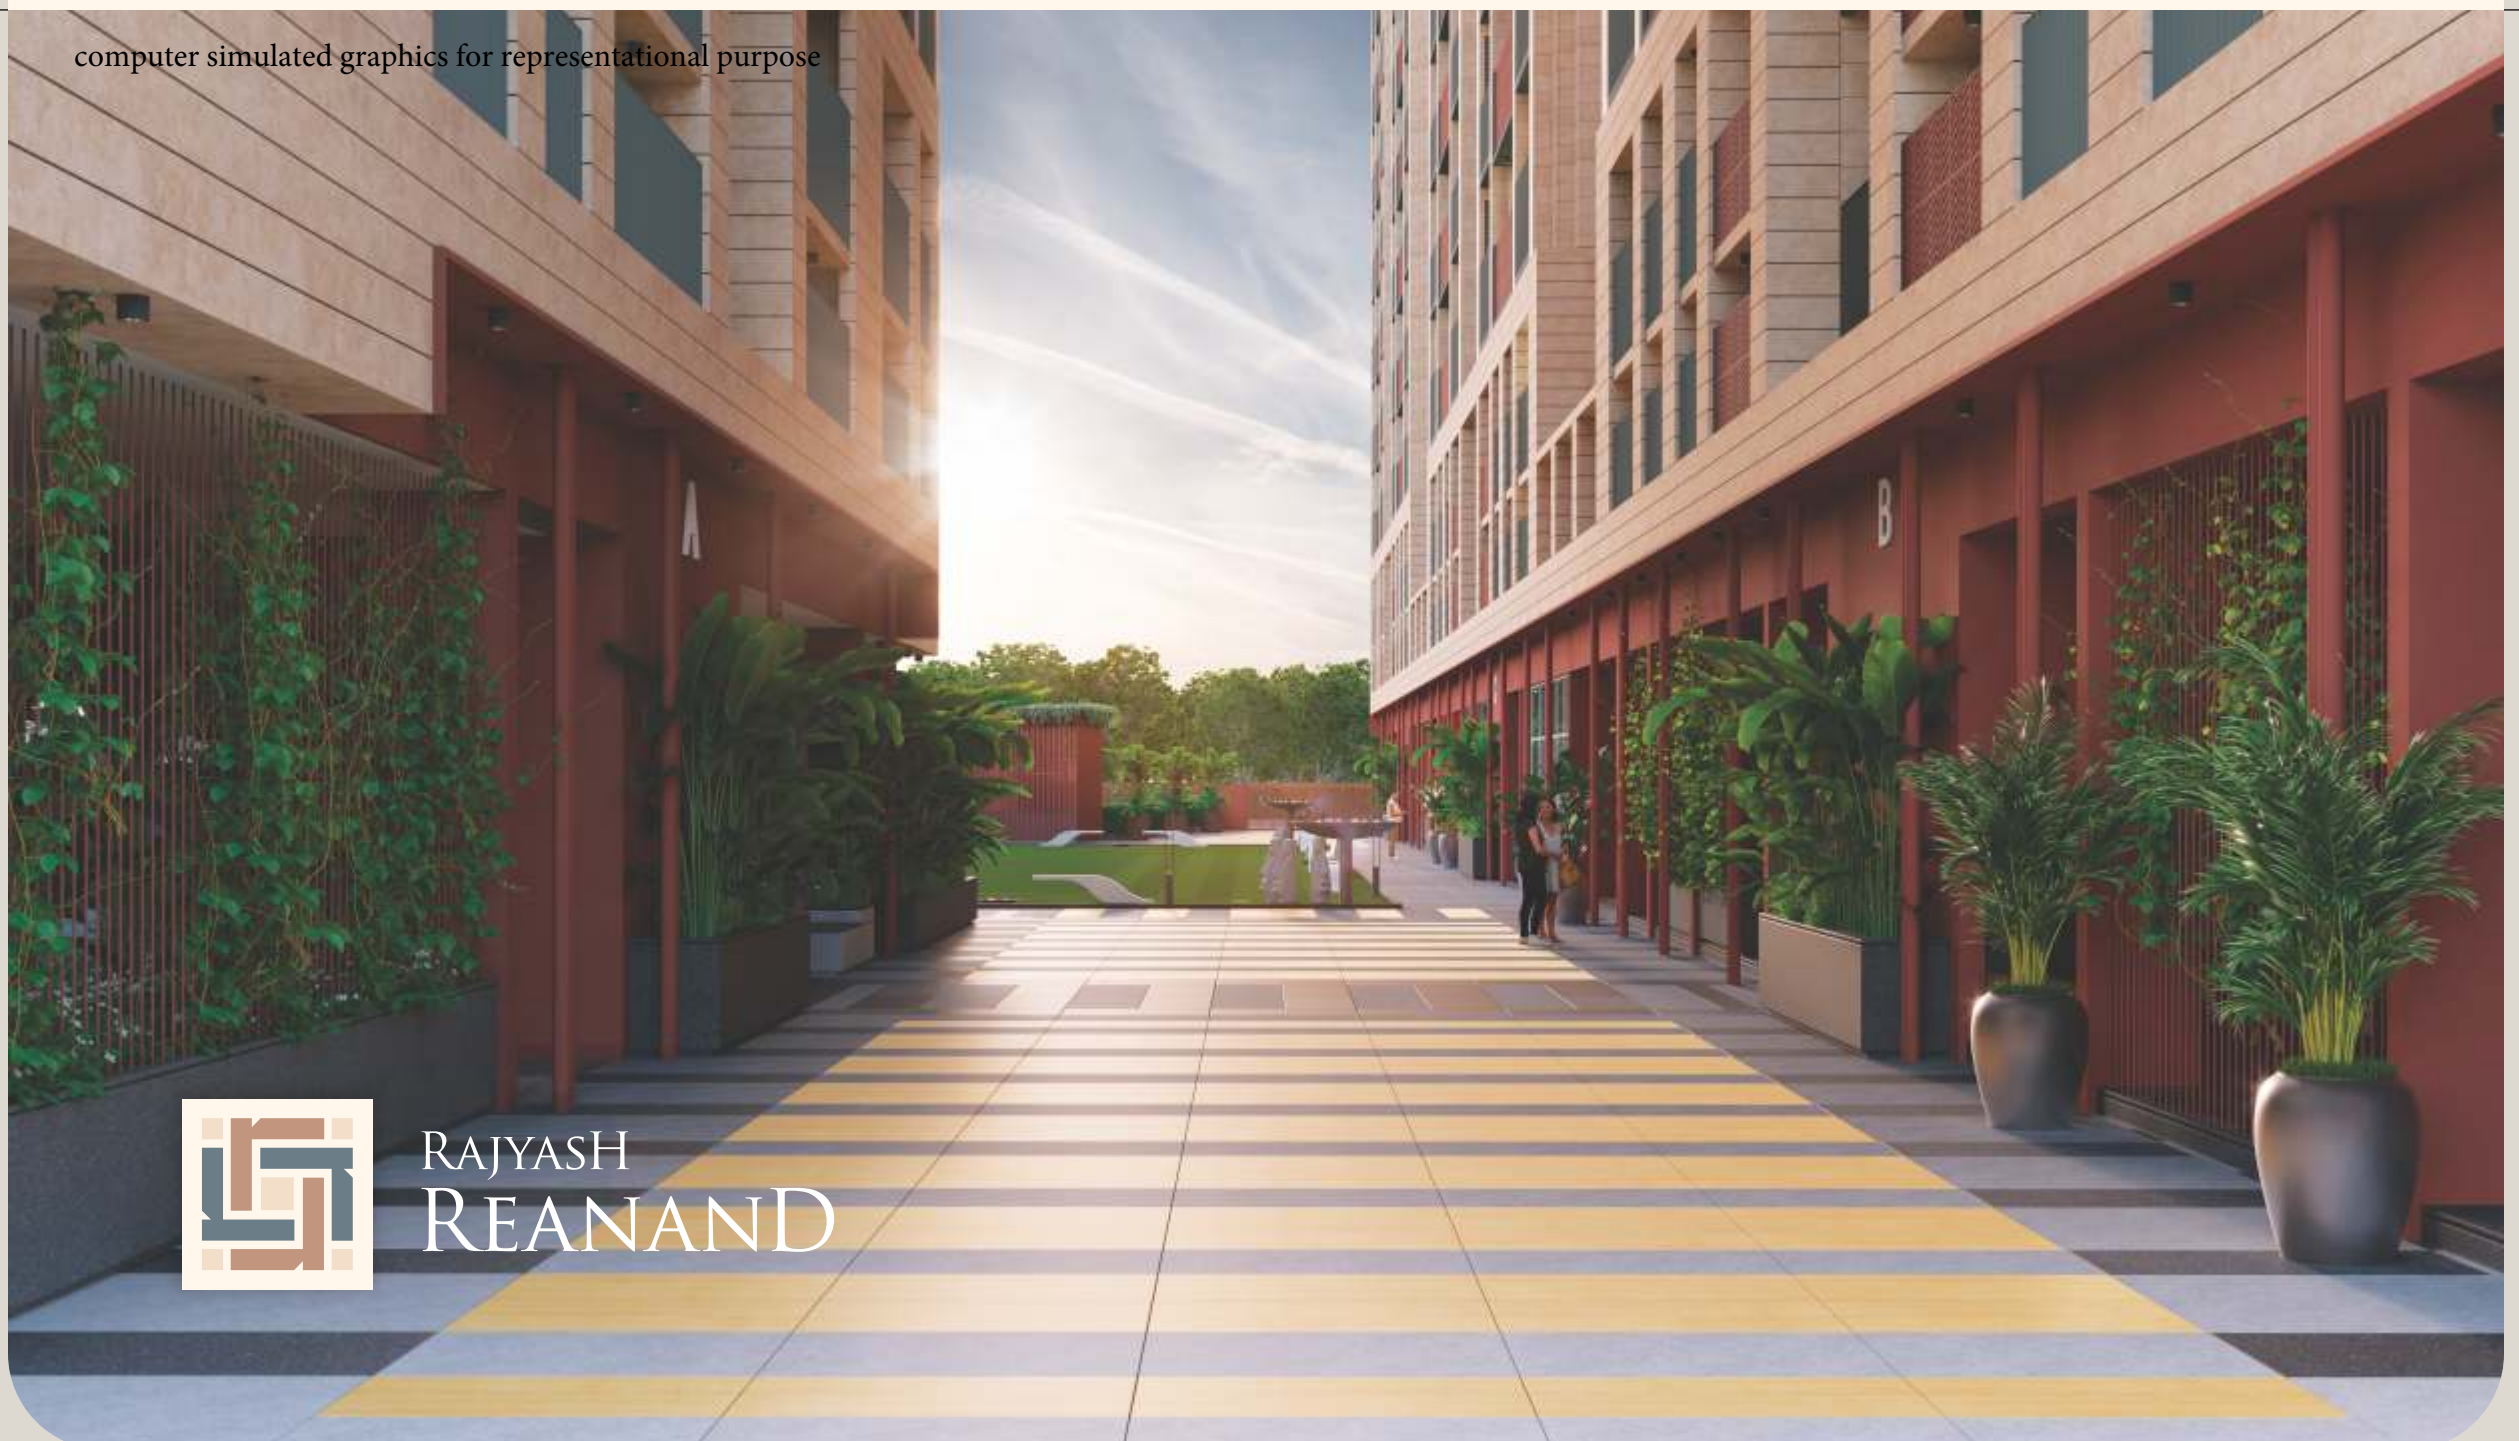

RAJYASH
REANAND



RAJYASH
REANAND

computer simulated graphics for representational purpose

LOCATION PLAN



RAJYASH
REANAND

Architect : Ua Design-Umang Goswami
Structural Consultant : Setu Infrastructure-Vatsalbhai patel
Engineer : Vasantbhai Prajapati
Promoter : **RIYANA PROJECTS LLP**
Mobile : 9377747237
Address : B/h.G.B.shah college,rajyash city road,
new vasna,ahmedabad

RIYANA PROJECTS LLP

82380 43149

82380 43150

www.rajyashgroup.com



www.gujrera.gujarat.gov.in

RERA Number: PR/GJ/AHMEDABAD/AHMEDABAD CITY/0X0X0X/X0000X