




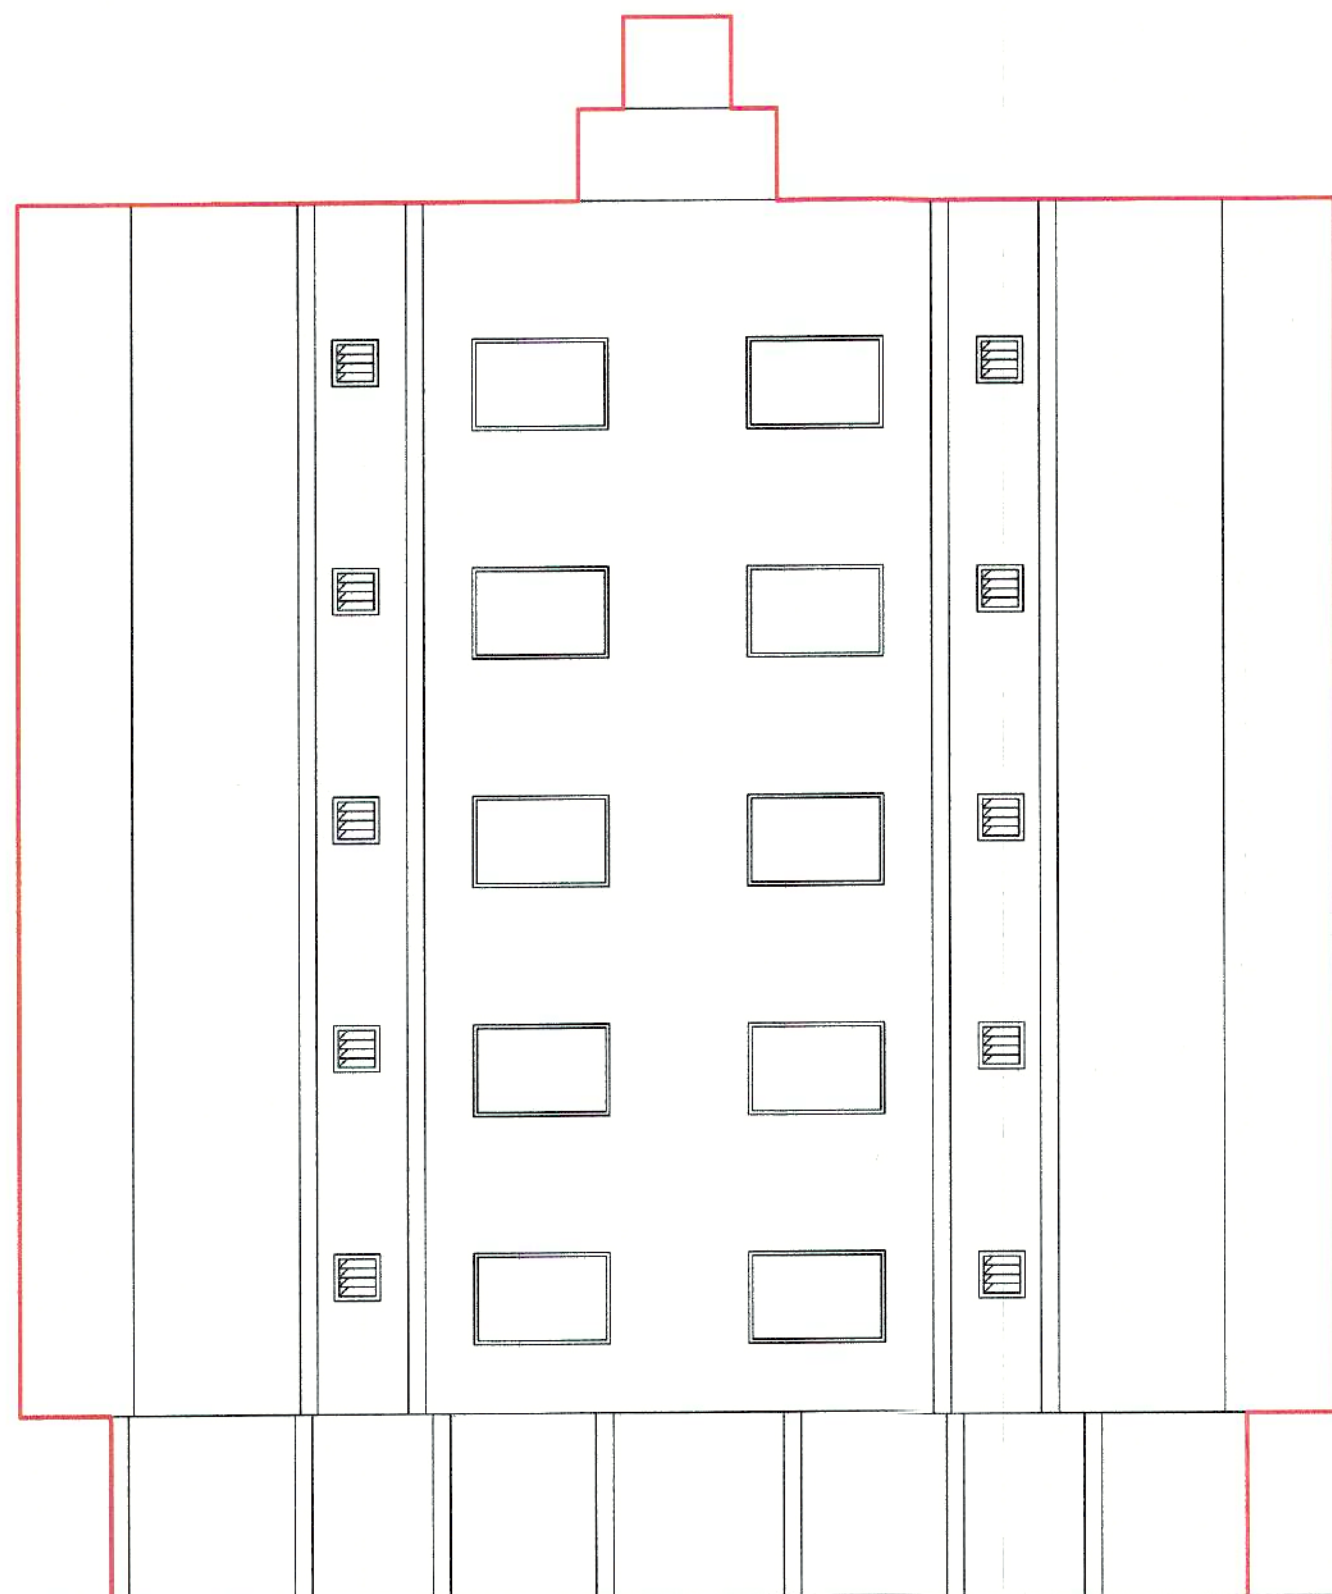

FRONT SIDE ELEVATION

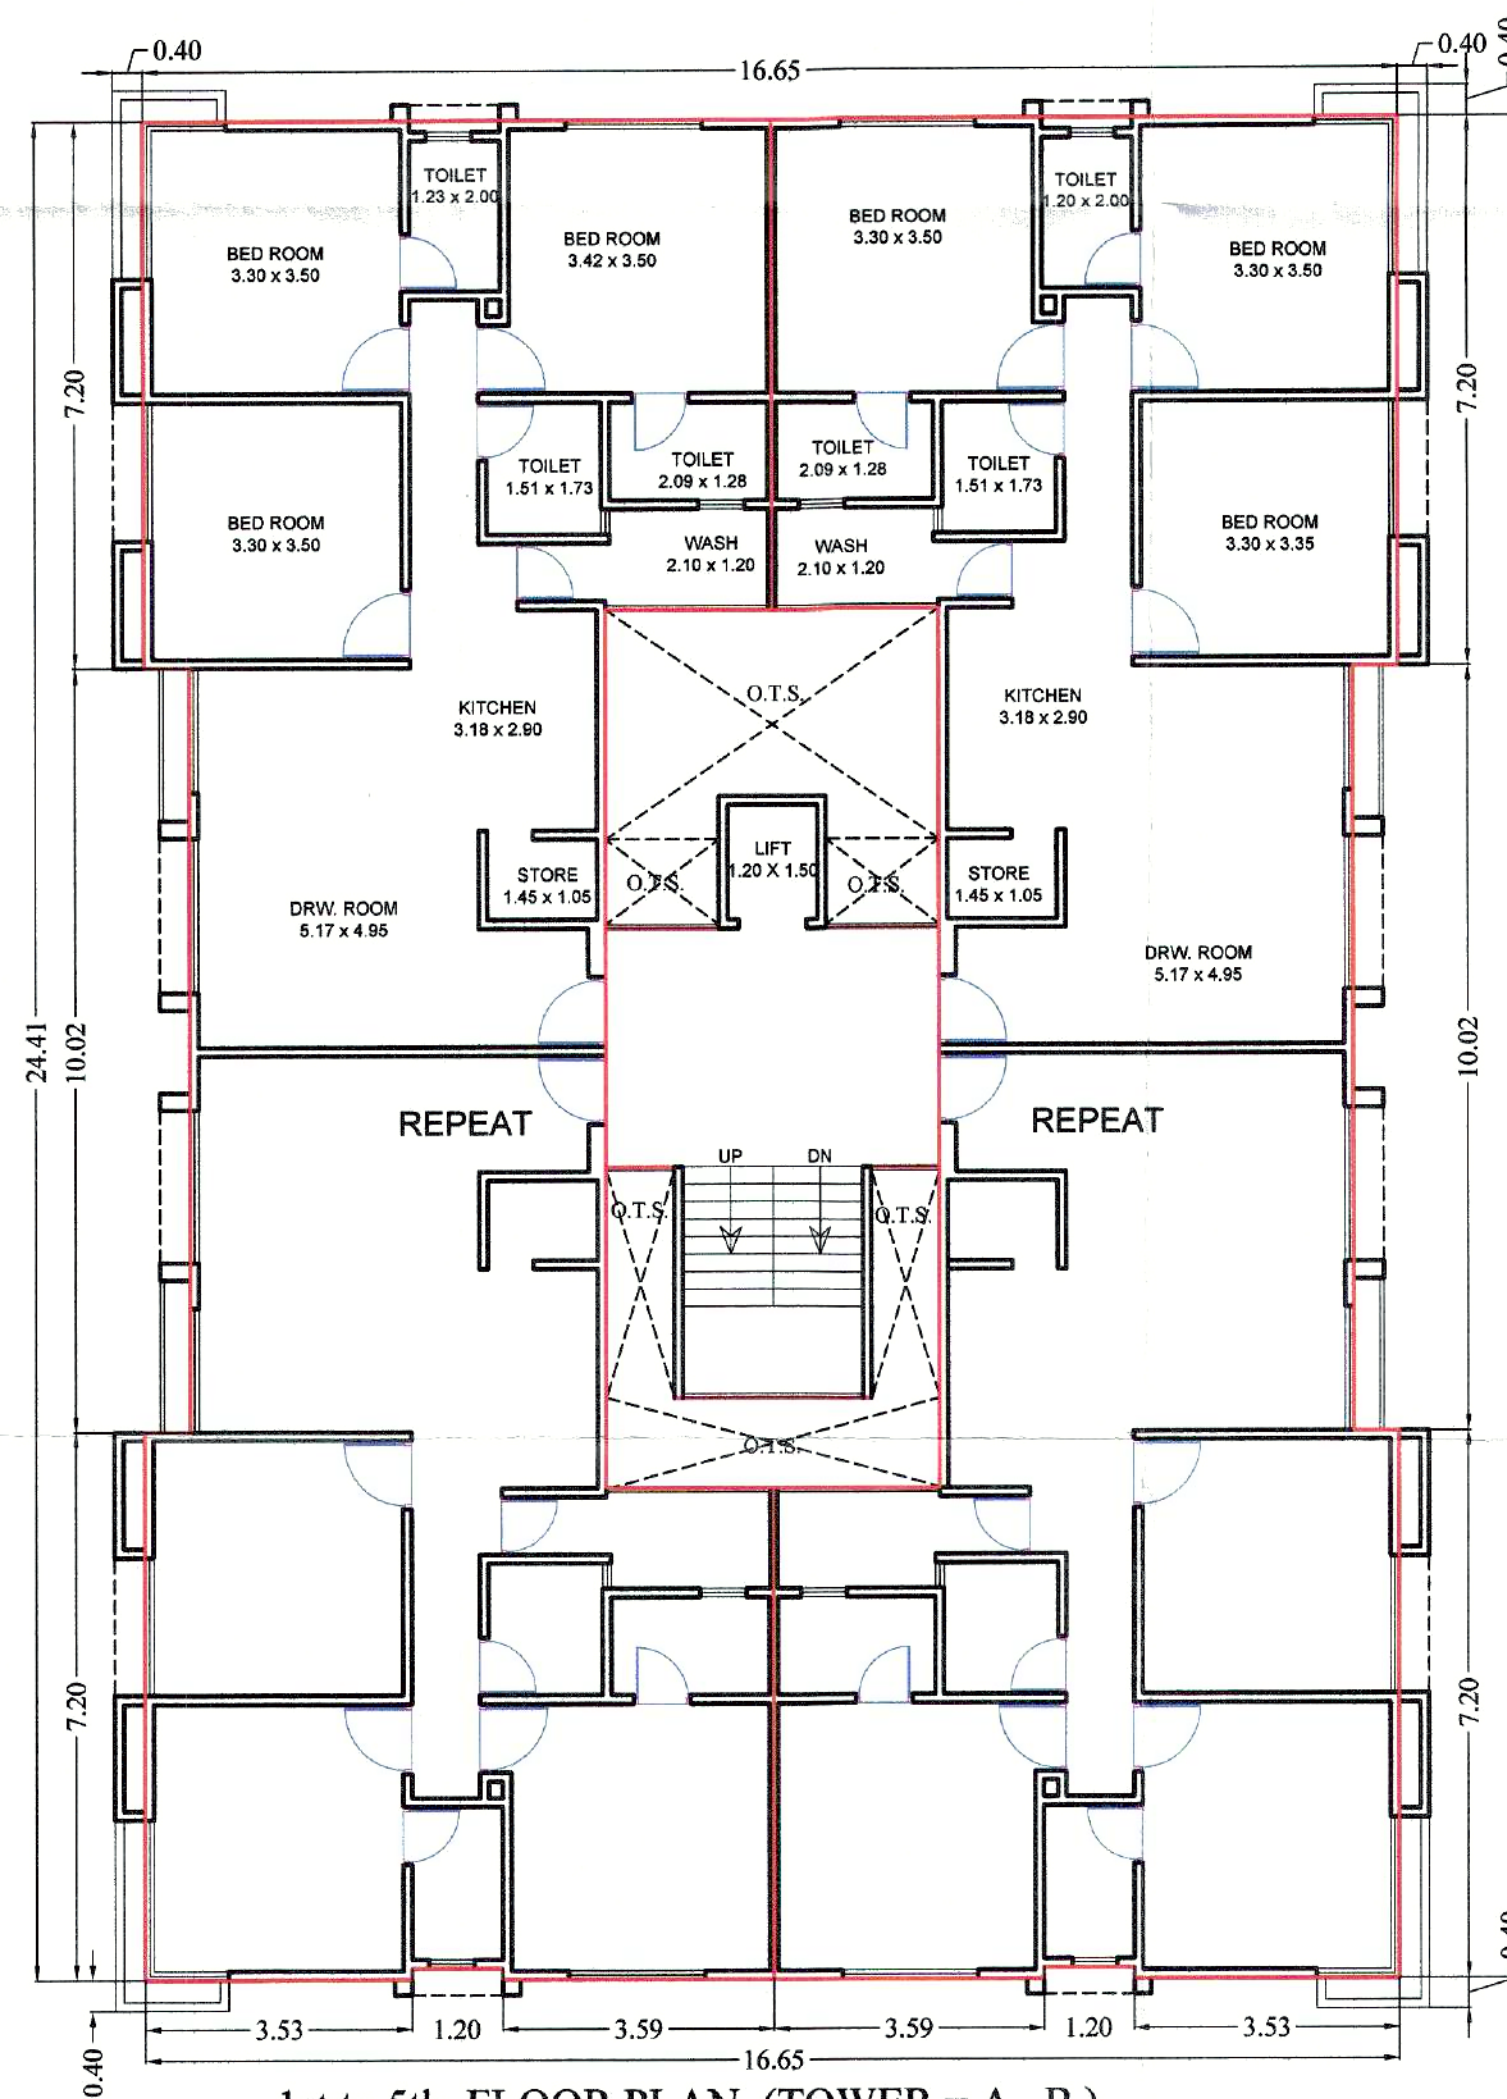

SECTION

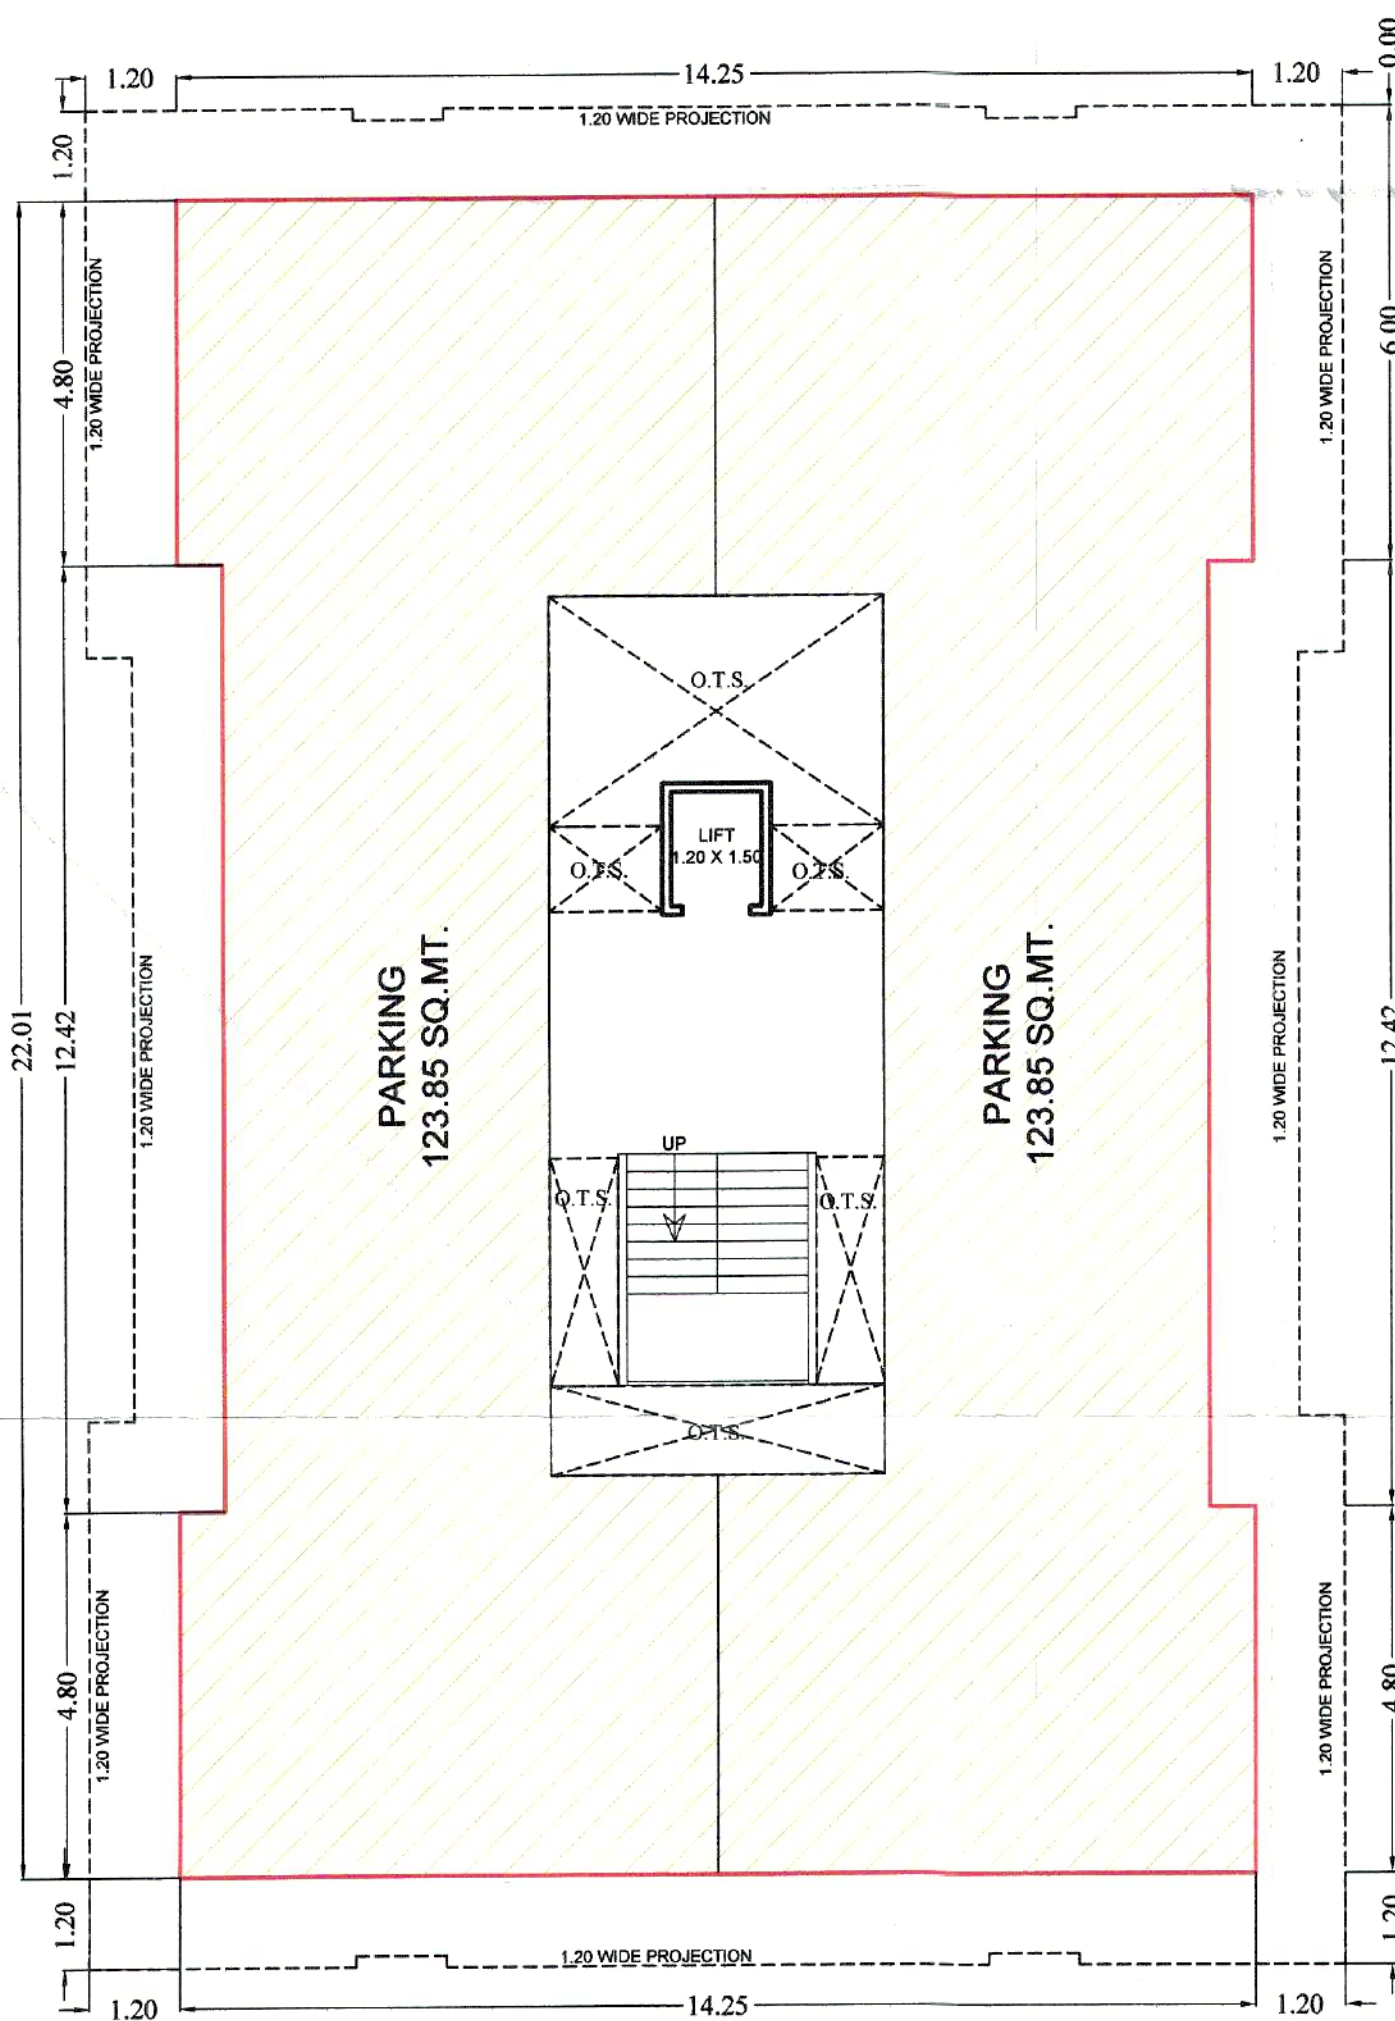

Development permission is granted subject to the condition the responsibility of the applicant and his Architect / Engineers / Survey / Structural Designer to follow relevant I. S. specifications in structural design to ensure safety of the Building and in such structural designs are to be verified

APPROVED SUBJECT TO CONDITION LAID DOWN IN BUILDING PERMISSION Order No. Vad/Permission/Plan-166/2015 Date: 6/11/2015

Town Planner
Urban Development & Survey
Vadodra

For AKSHAR ASSOCIATE

6/11/2015 2015

PROPOSED REVISED LAY OUT & BUILDING PLAN FOR "SAMYAG AARUNI RESIDENCY" IN
 BLOCK NO. - 361,362, F.P.NO.-242,O.P.NO.- 244, T.P.NO.- 5(SAMIYALA, BIL,BHAYLI,)AT VILL. - BIL, VADODARA.