


PHOENIX - 8

CITY SURVEY NO. 1307 TO 1309

KALUBHA ROAD,


BHAVNAGAR.

A
PROJECT
BY
JCS DEVELOPERS
BHAVNAGAR.

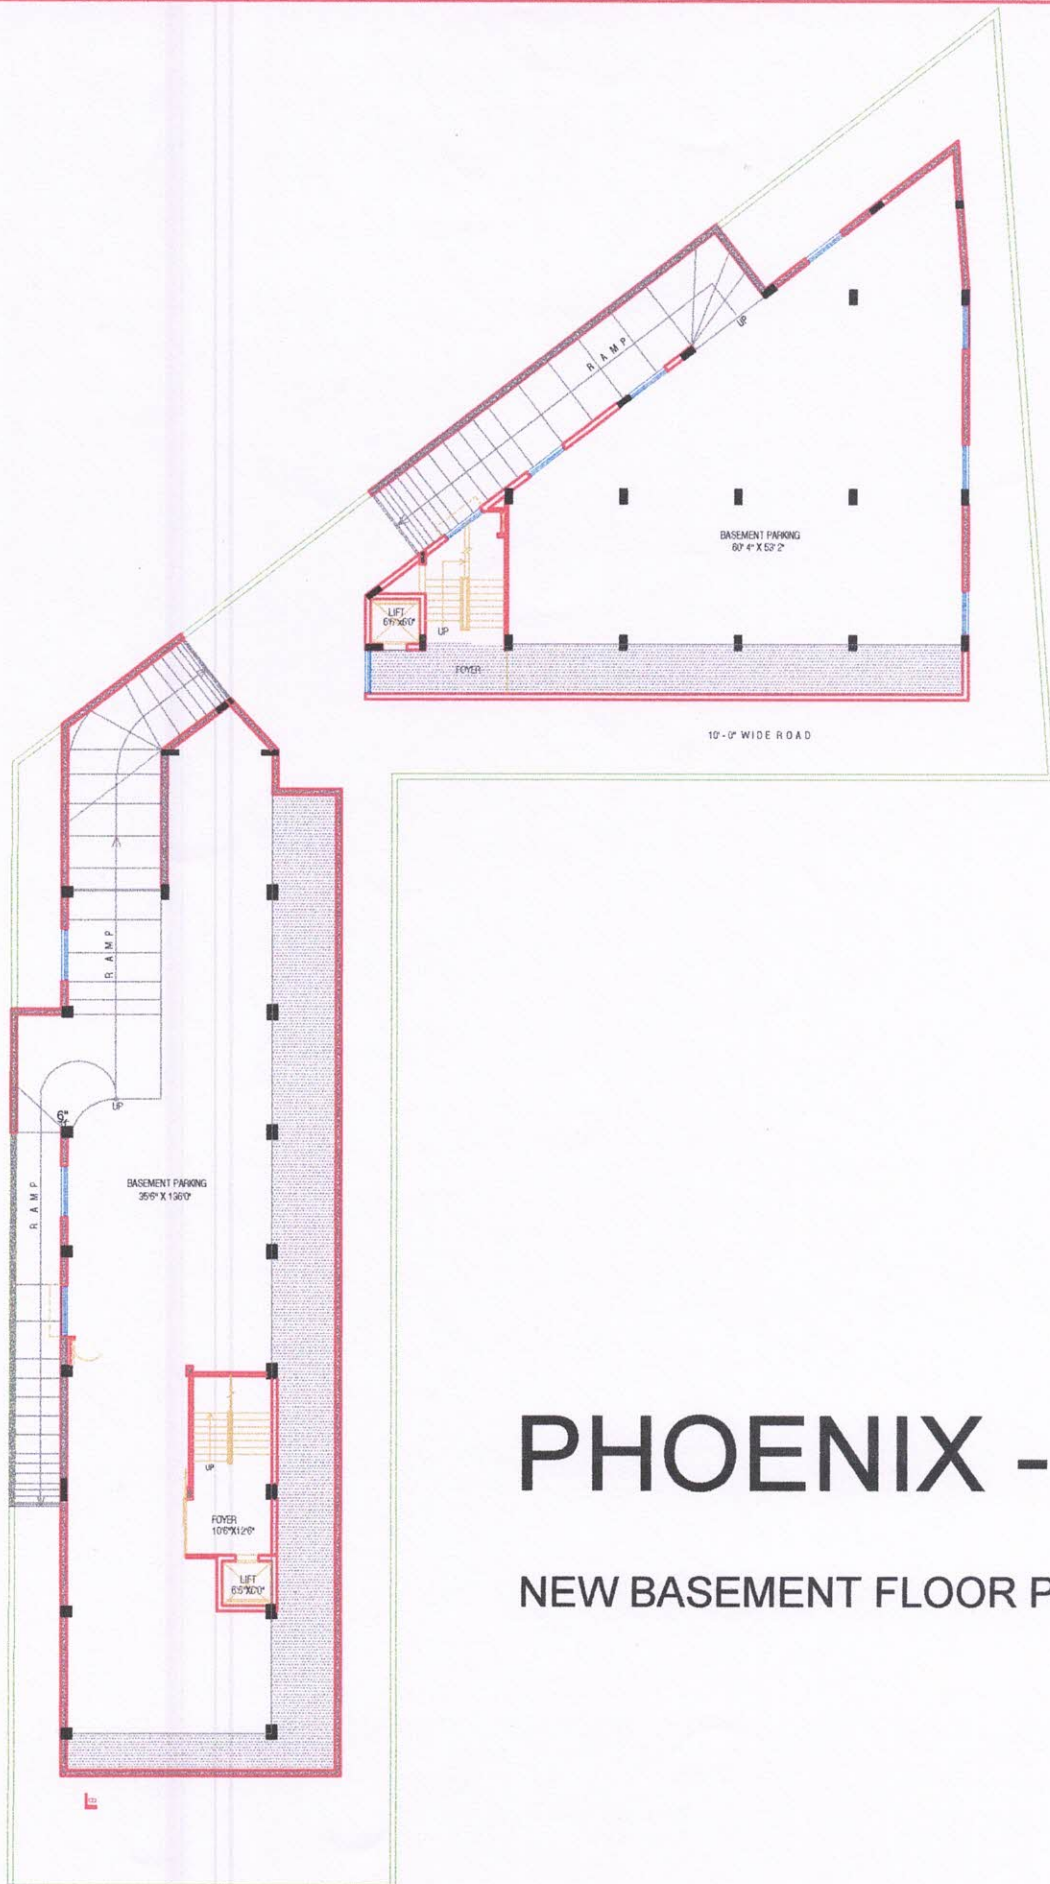


PHOENIX - 8

NEW BASEMENT FLOOR PLAN

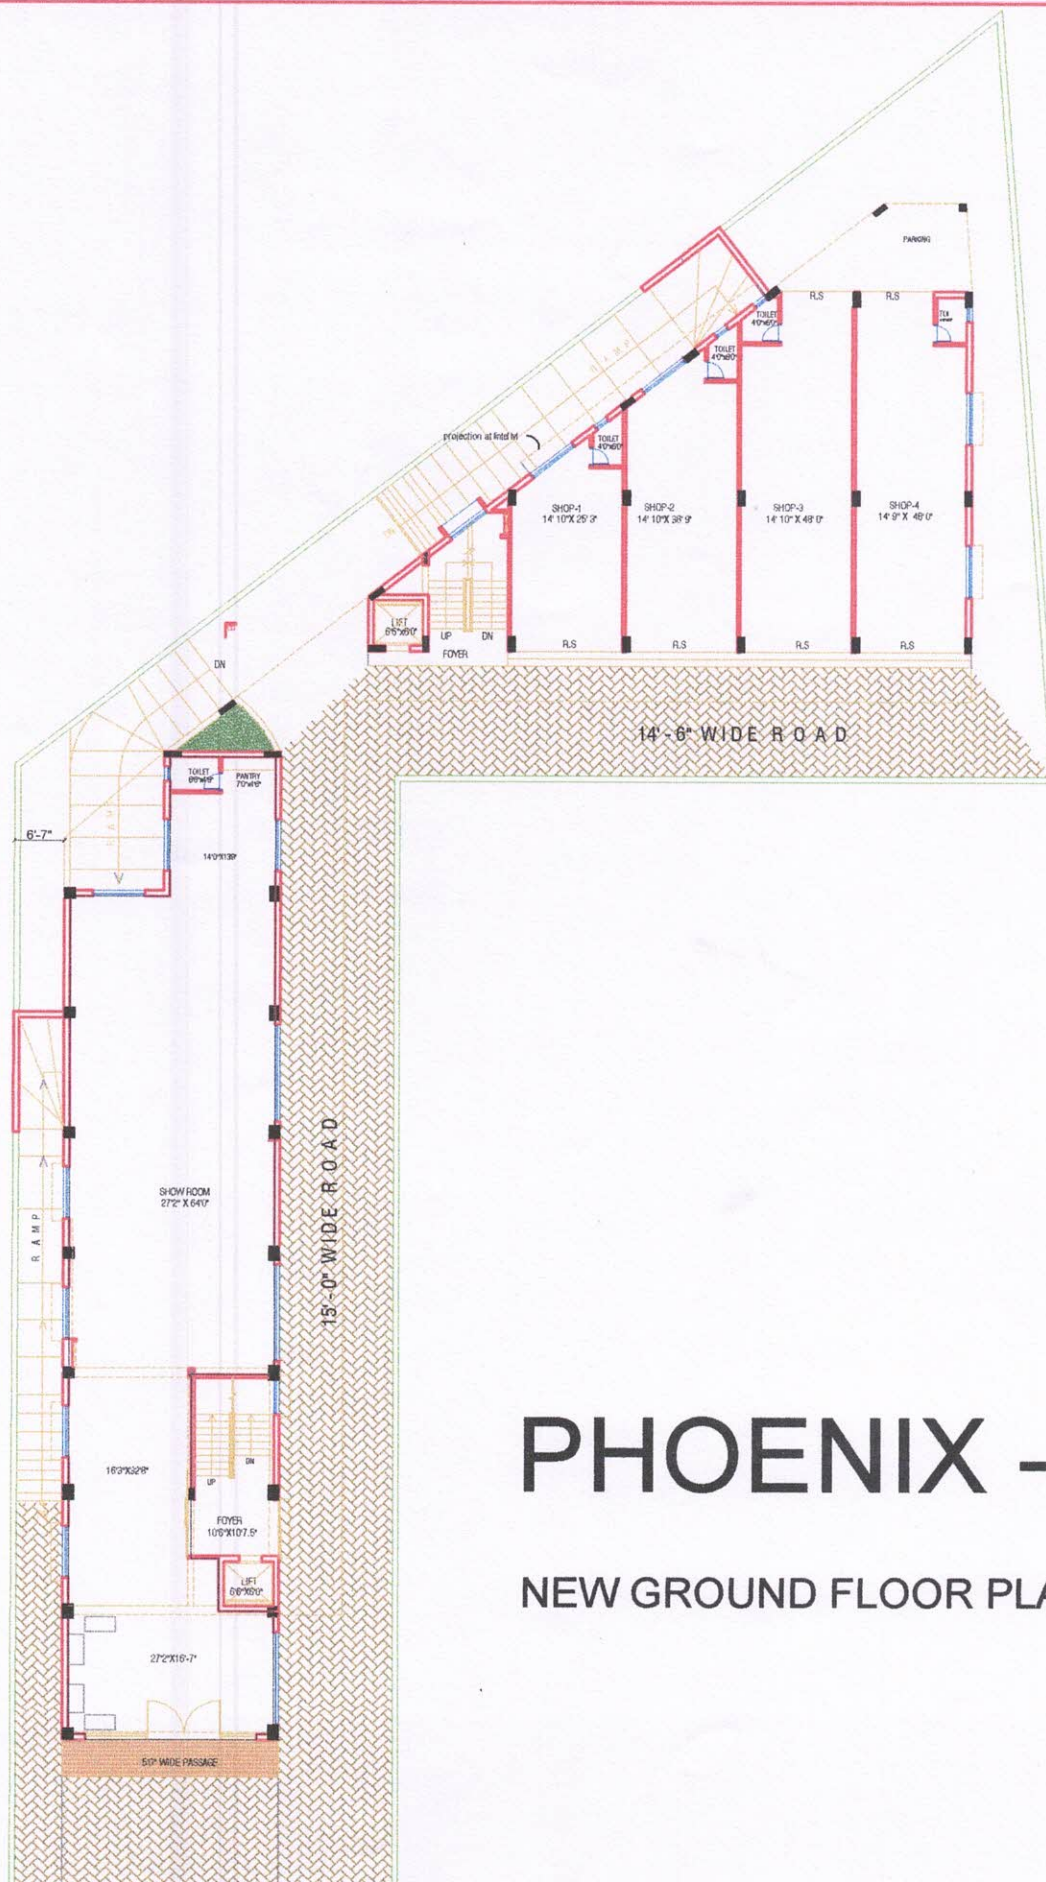


PHOENIX - 8

NEW GROUND FLOOR PLAN

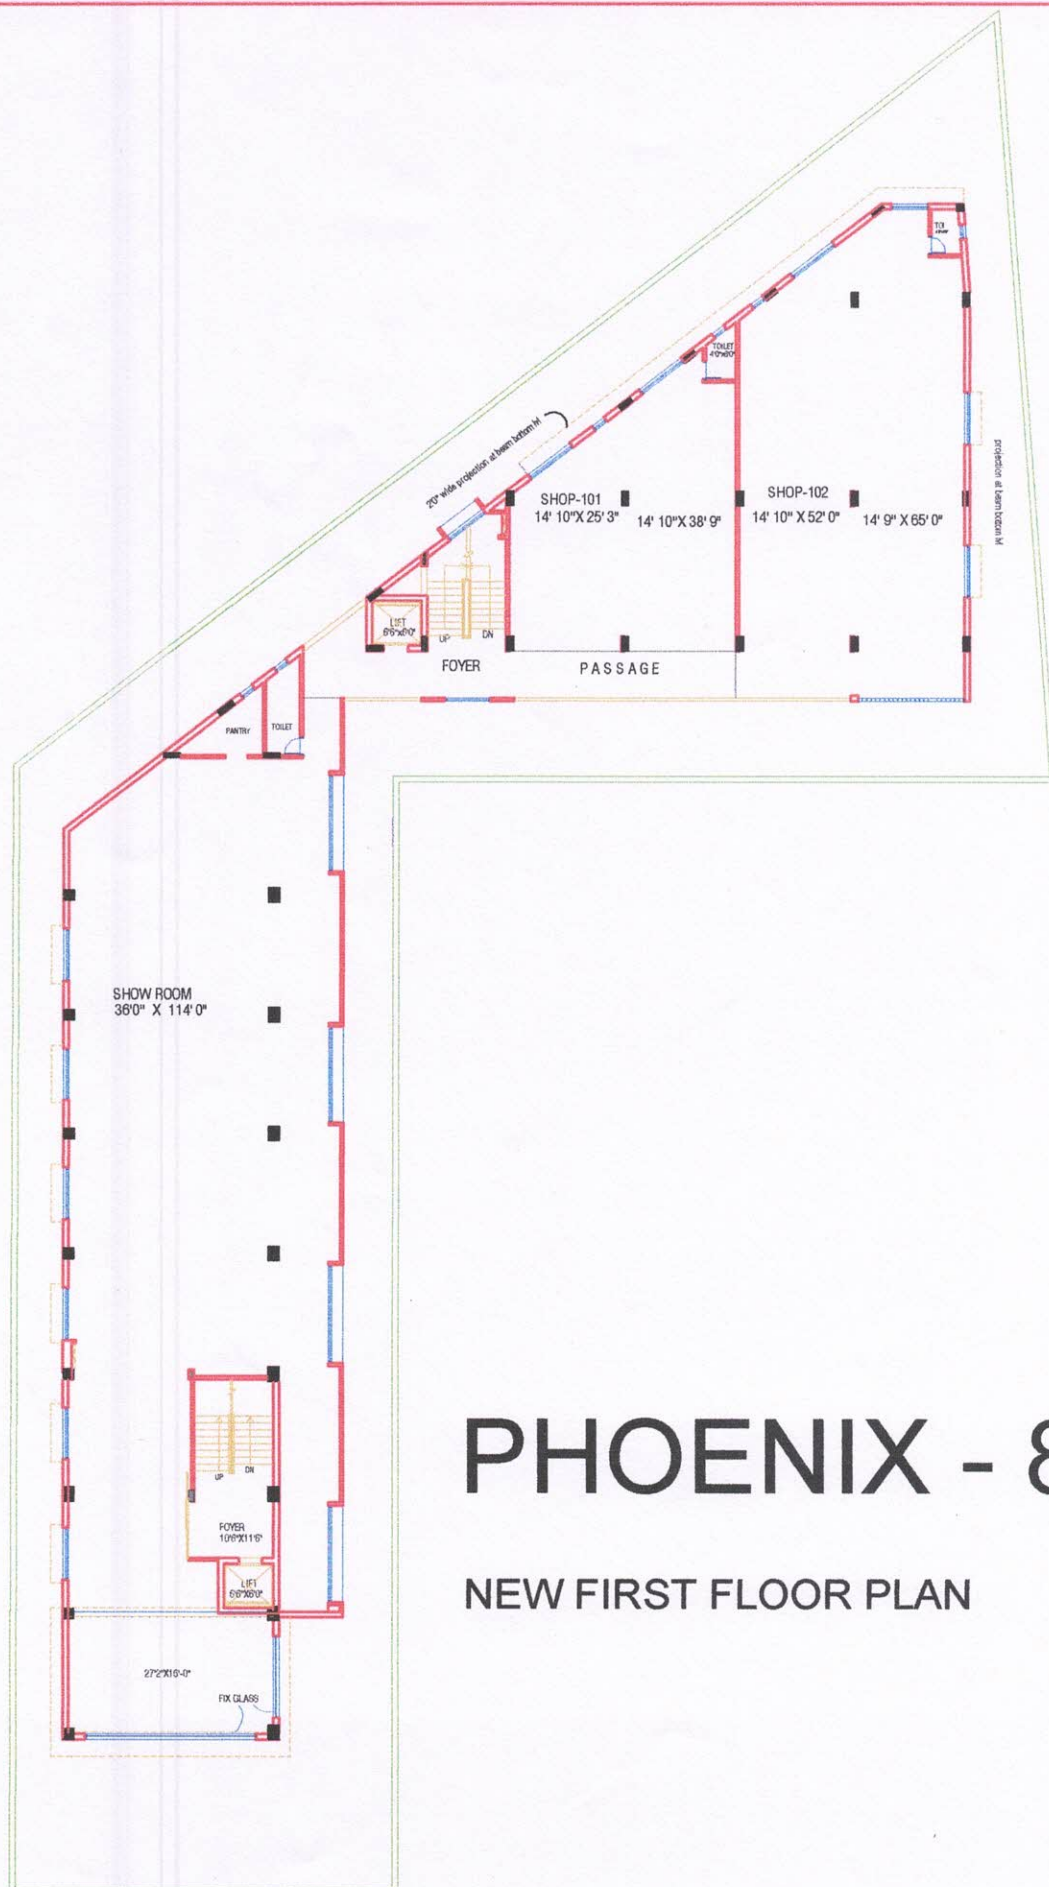

PHOENIX - 8

NEW FIRST FLOOR PLAN

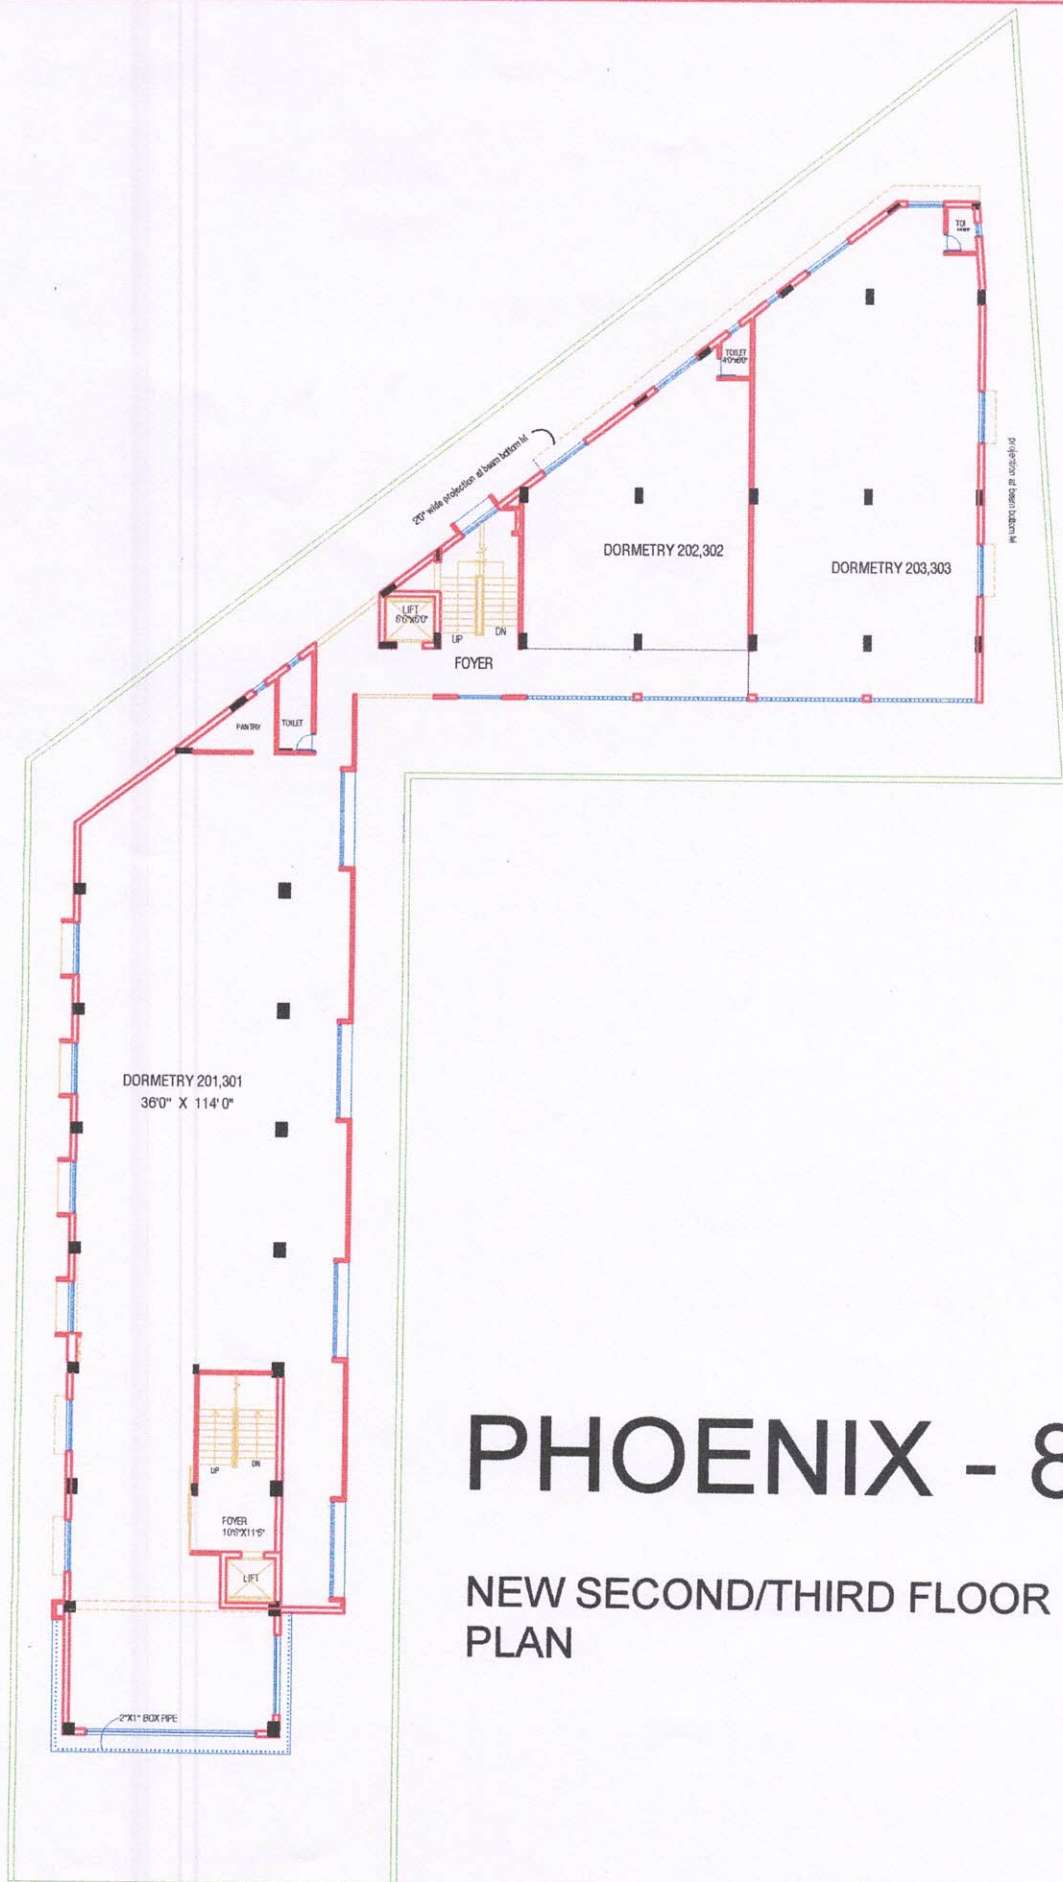

PHOENIX - 8

NEW SECOND/THIRD FLOOR
PLAN