




PLOT No:03, OF R.S.No:226, F.P.No:64, T.P.No:15, AT VILL:AKOTA, DIST. VADODARA.

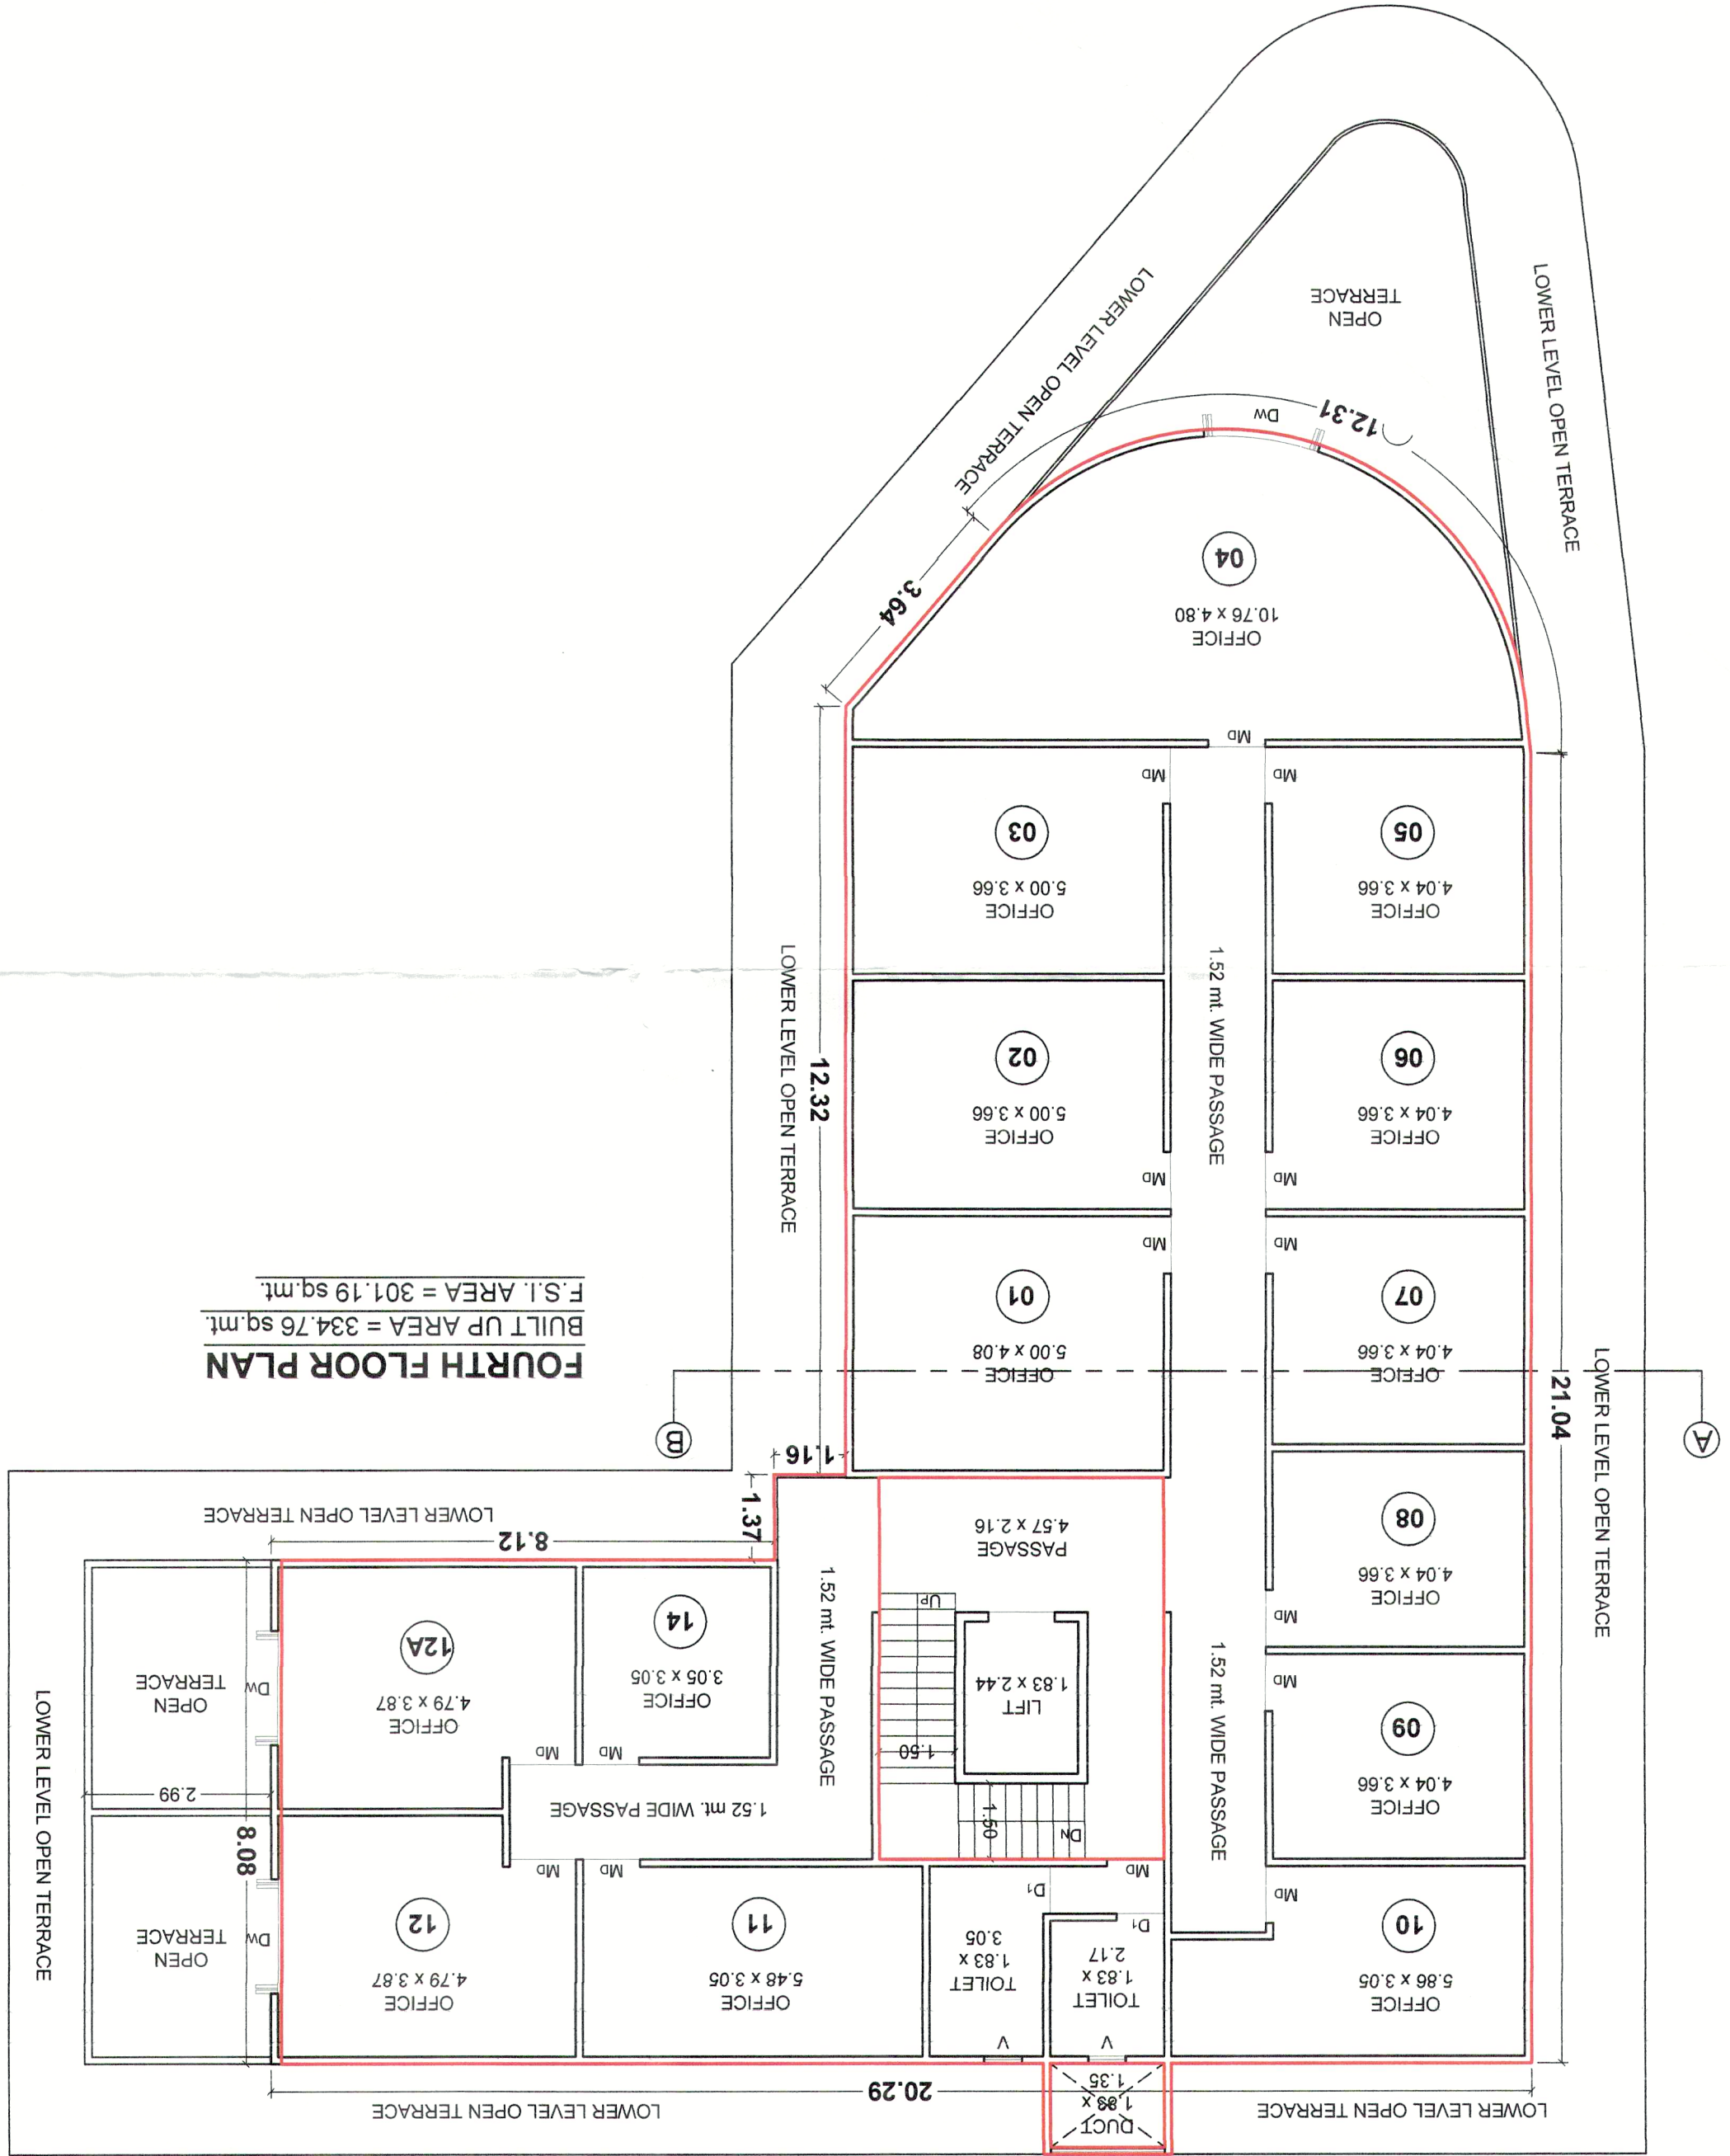


FOURTH FLOOR PLAN
BUILT UP AREA = 334.76 sq.mt.
F.S.I. AREA = 301.19 sq.mt.

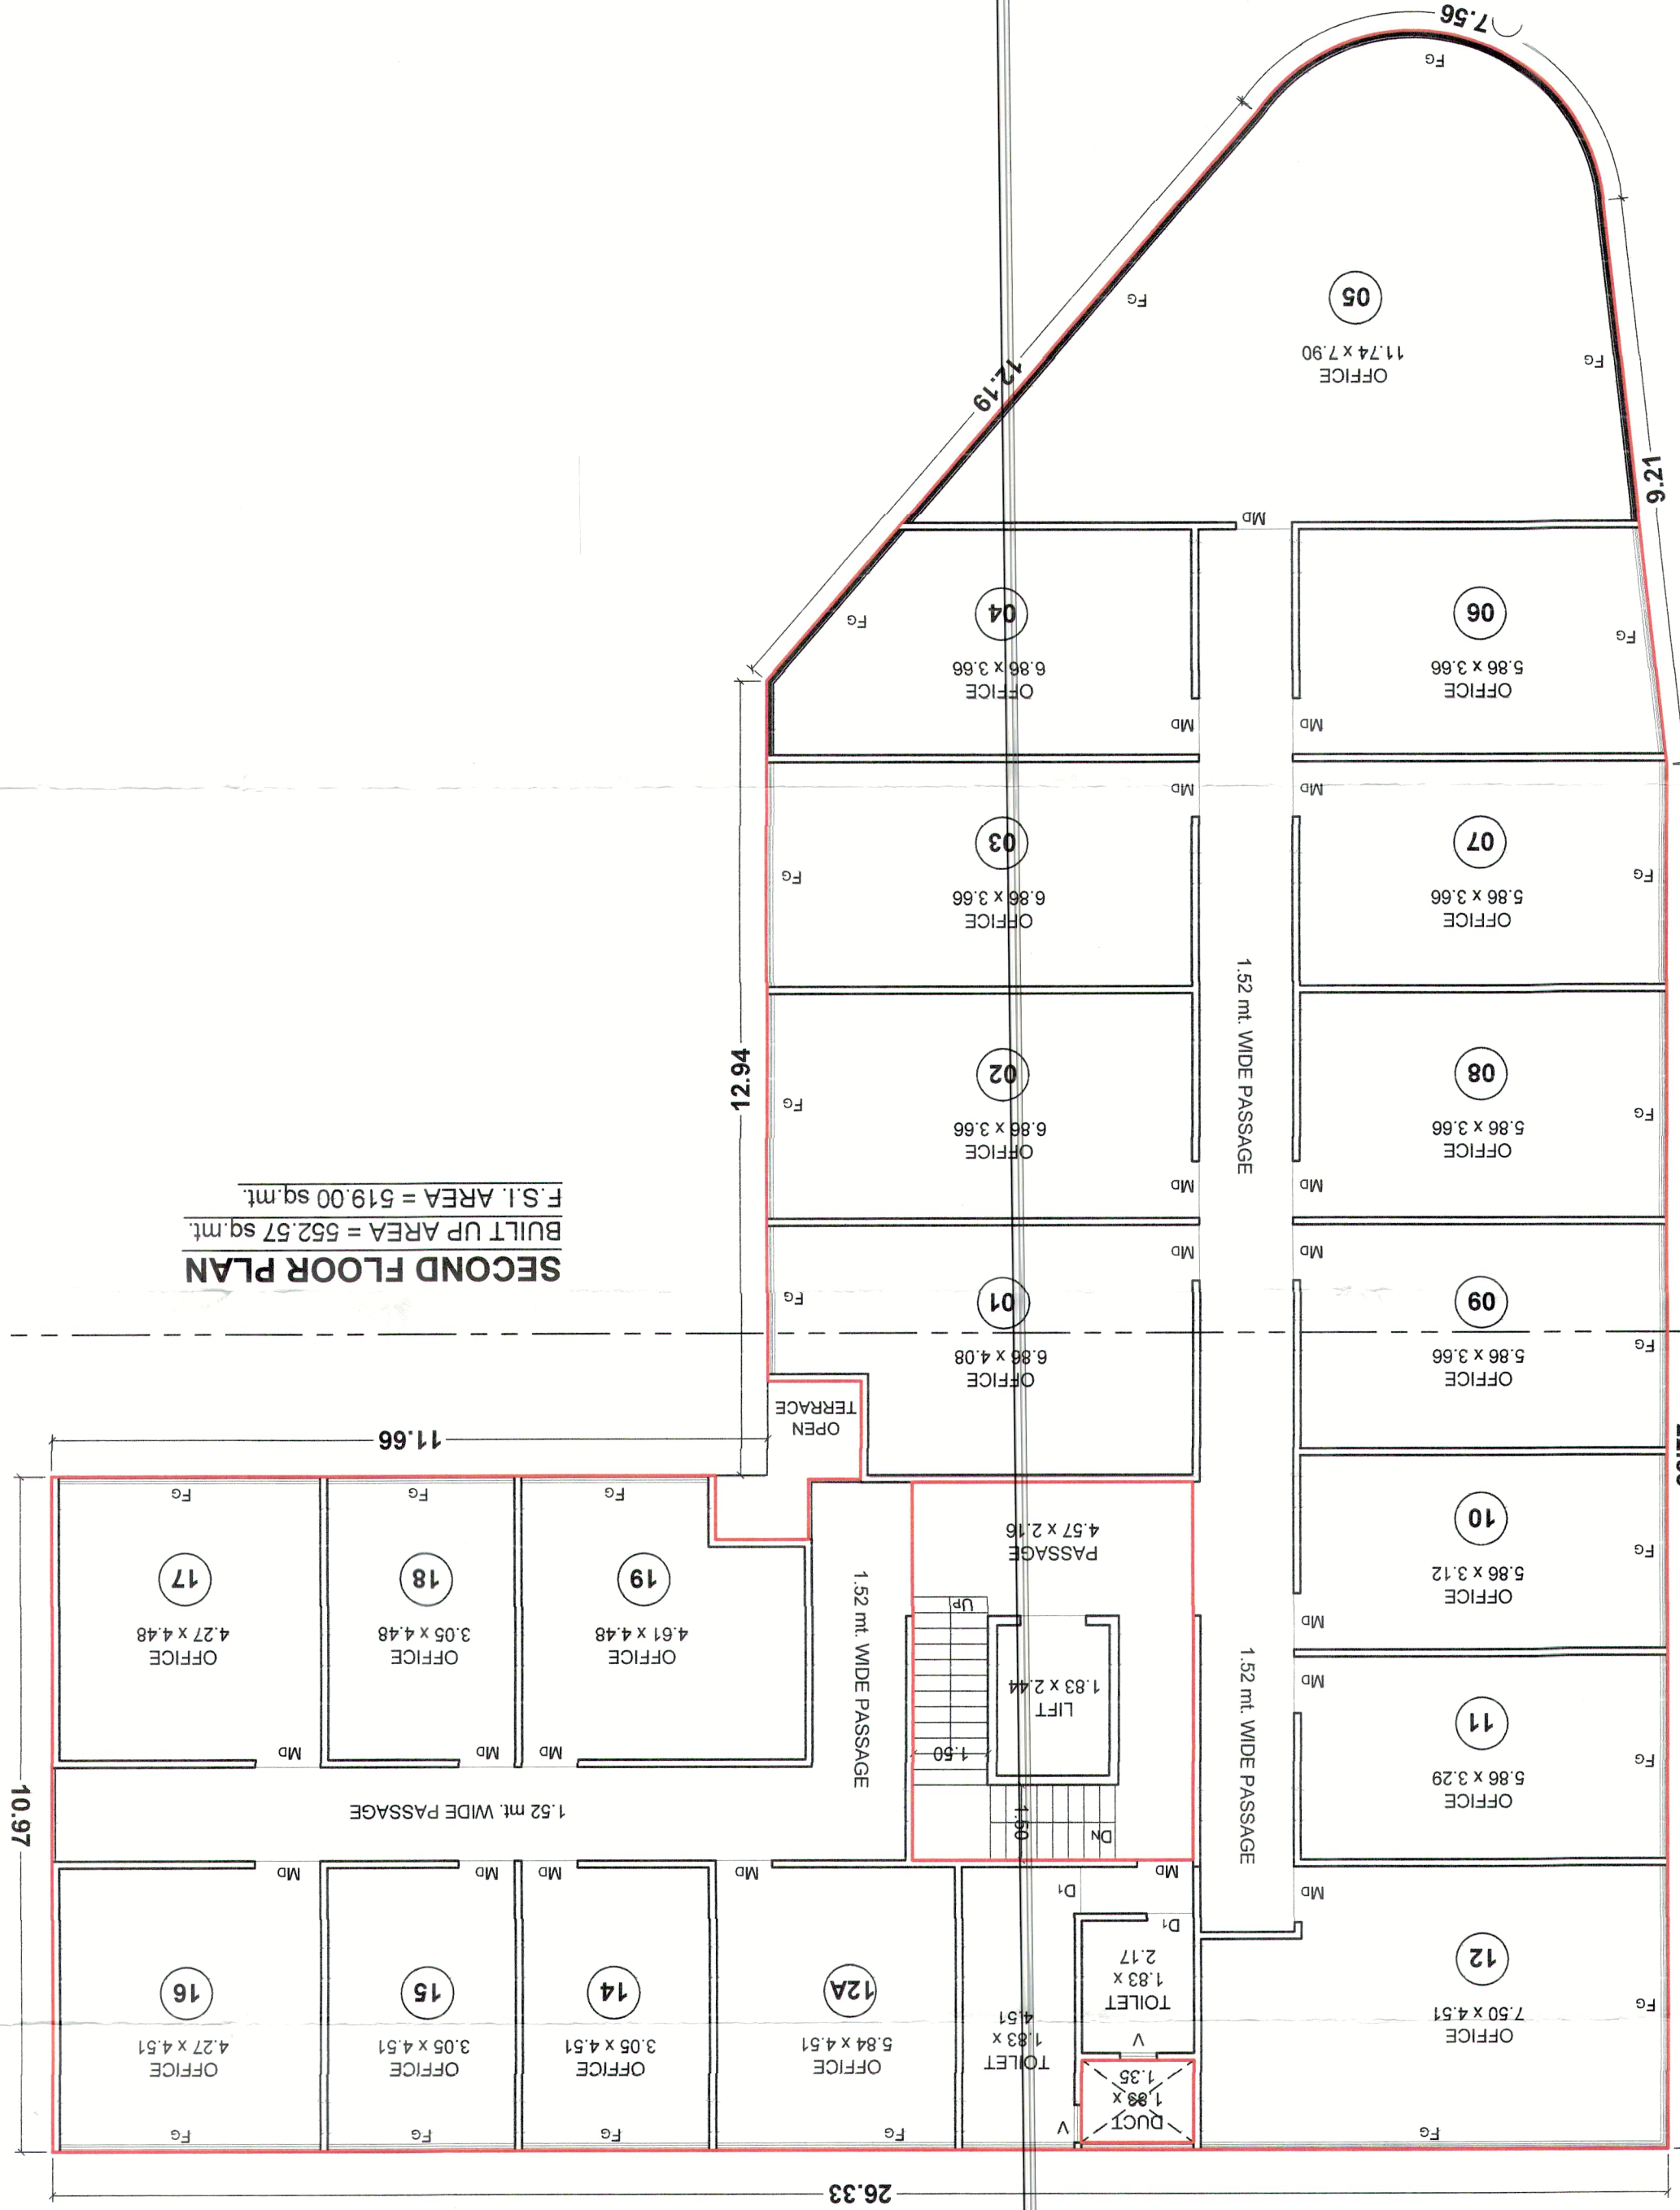


SECOND FLOOR PLAN
BUILT UP AREA = 552.57 sq.mt.
F.S.I. AREA = 519.00 sq.mt.

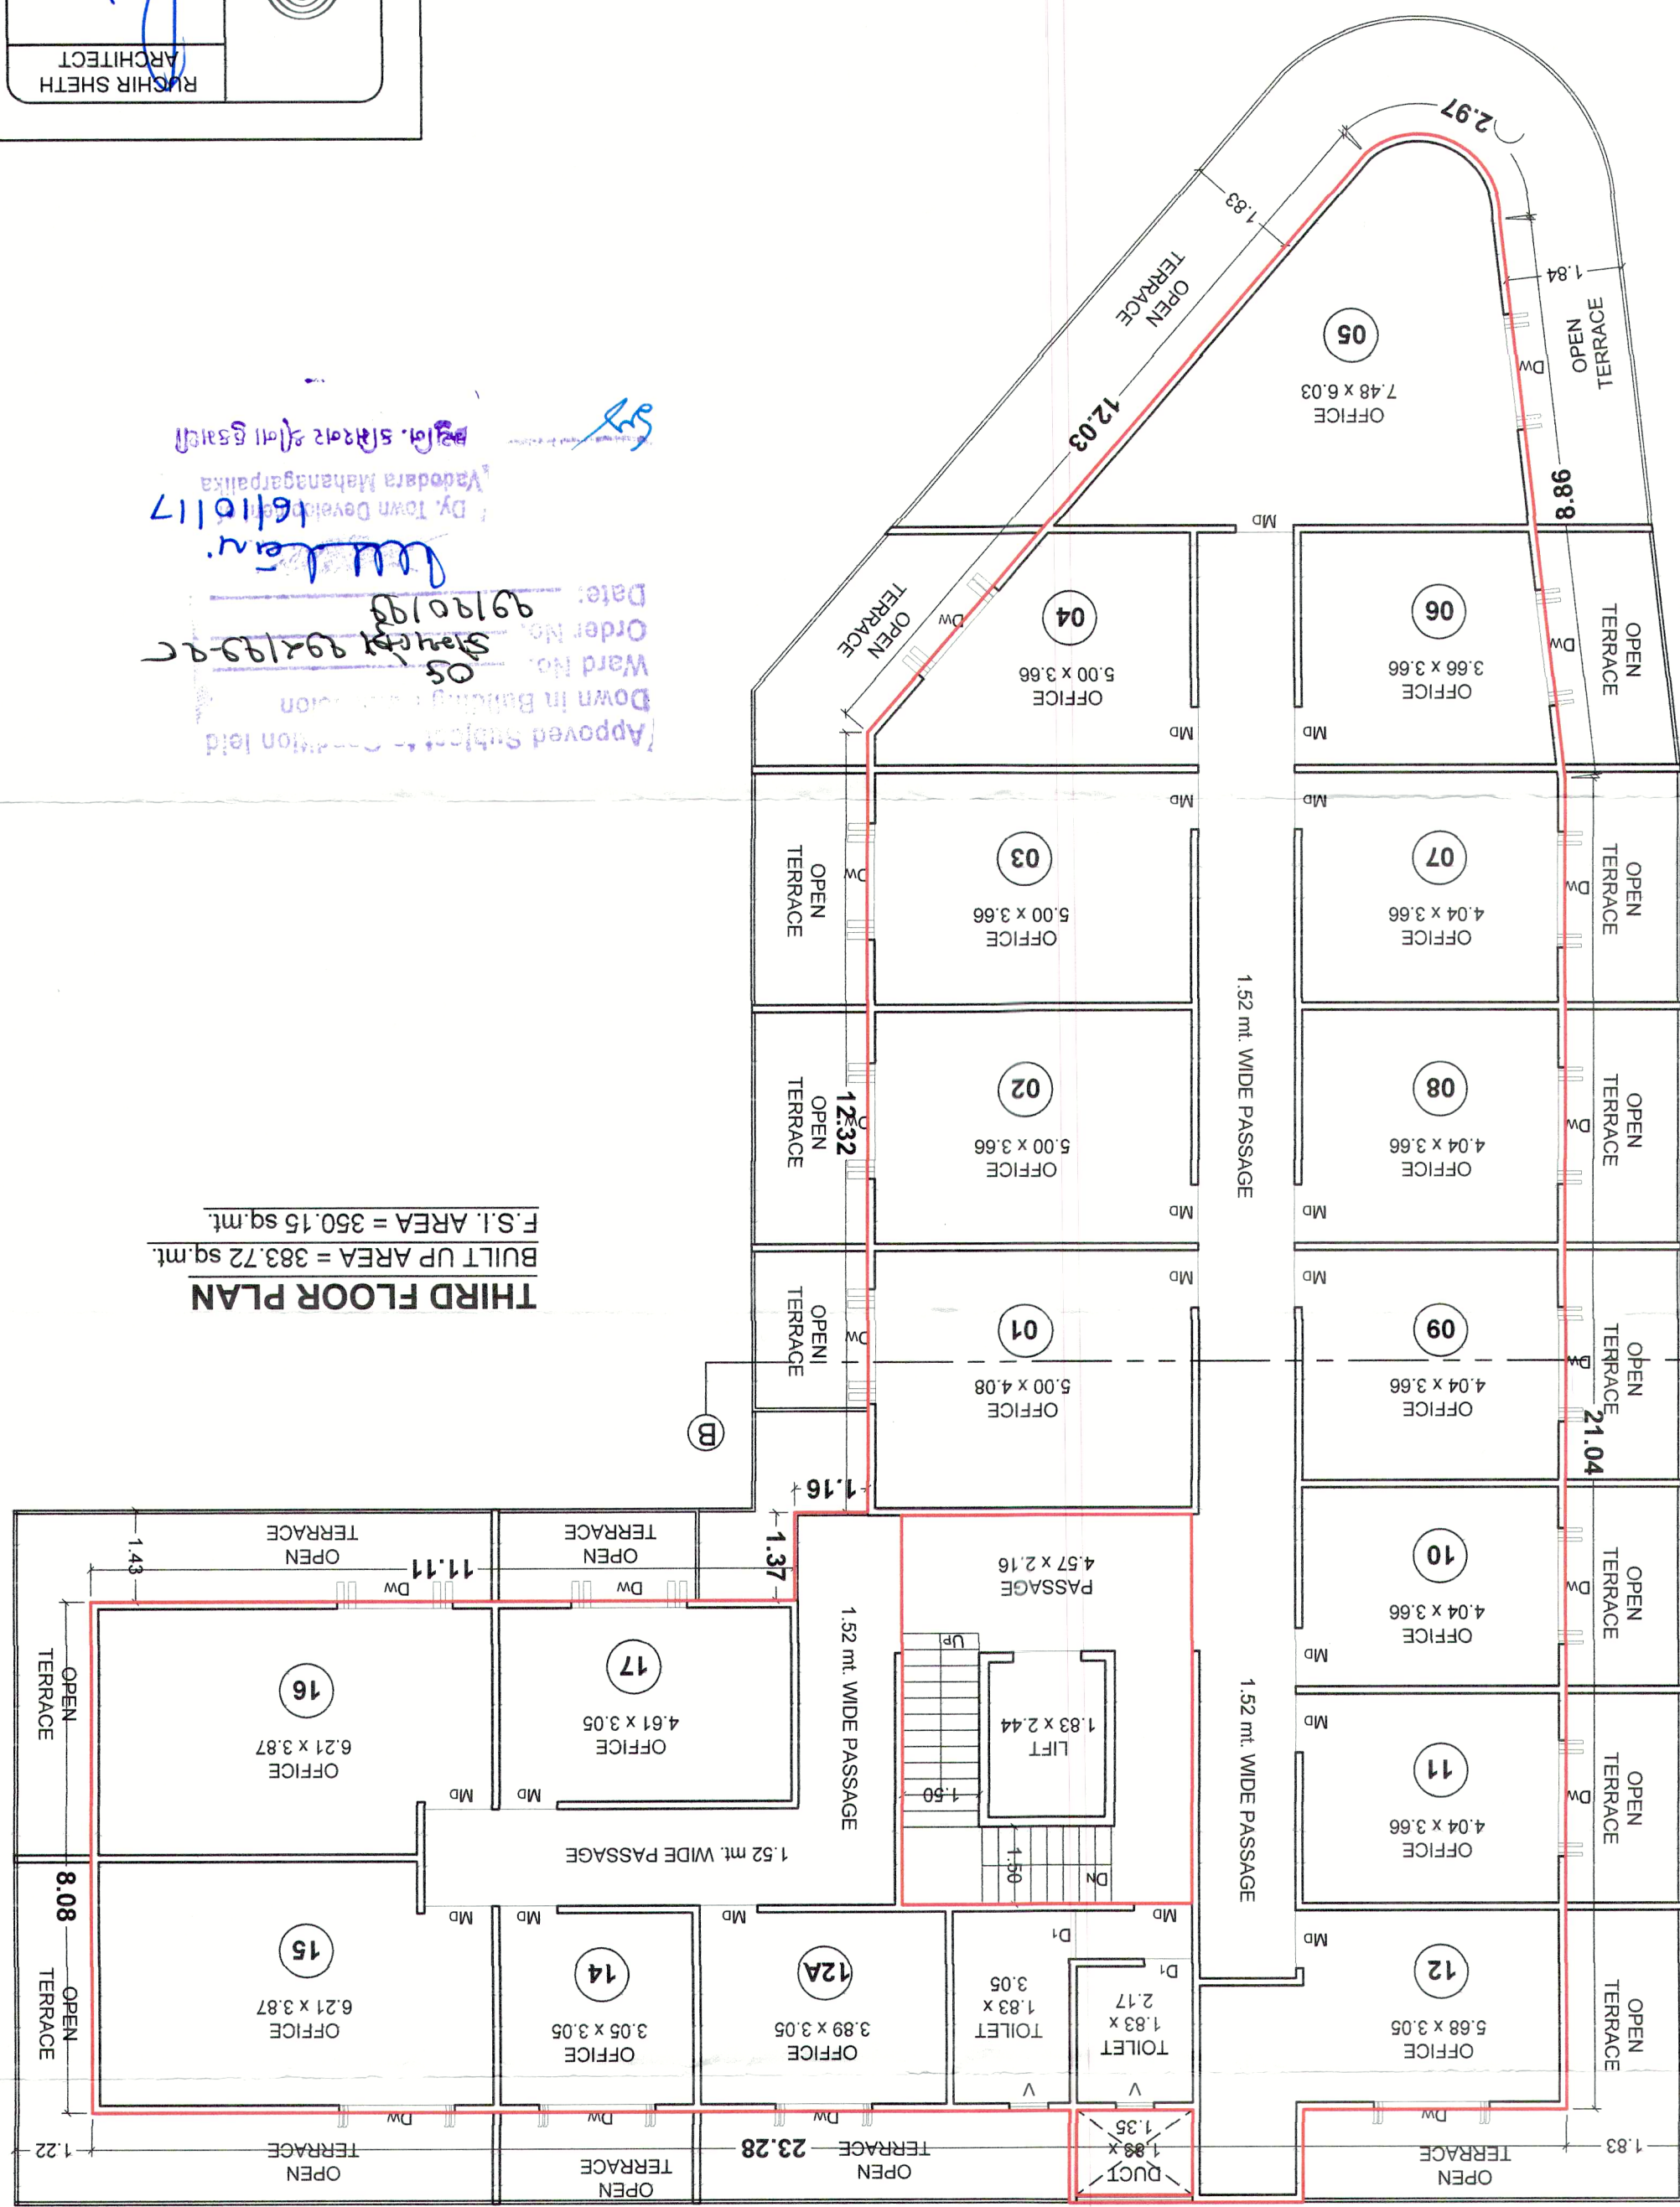


THIRD FLOOR PLAN
BUILT UP AREA = 383.72 sq.ft.
F.S.I. AREA = 350.15 sq.ft.

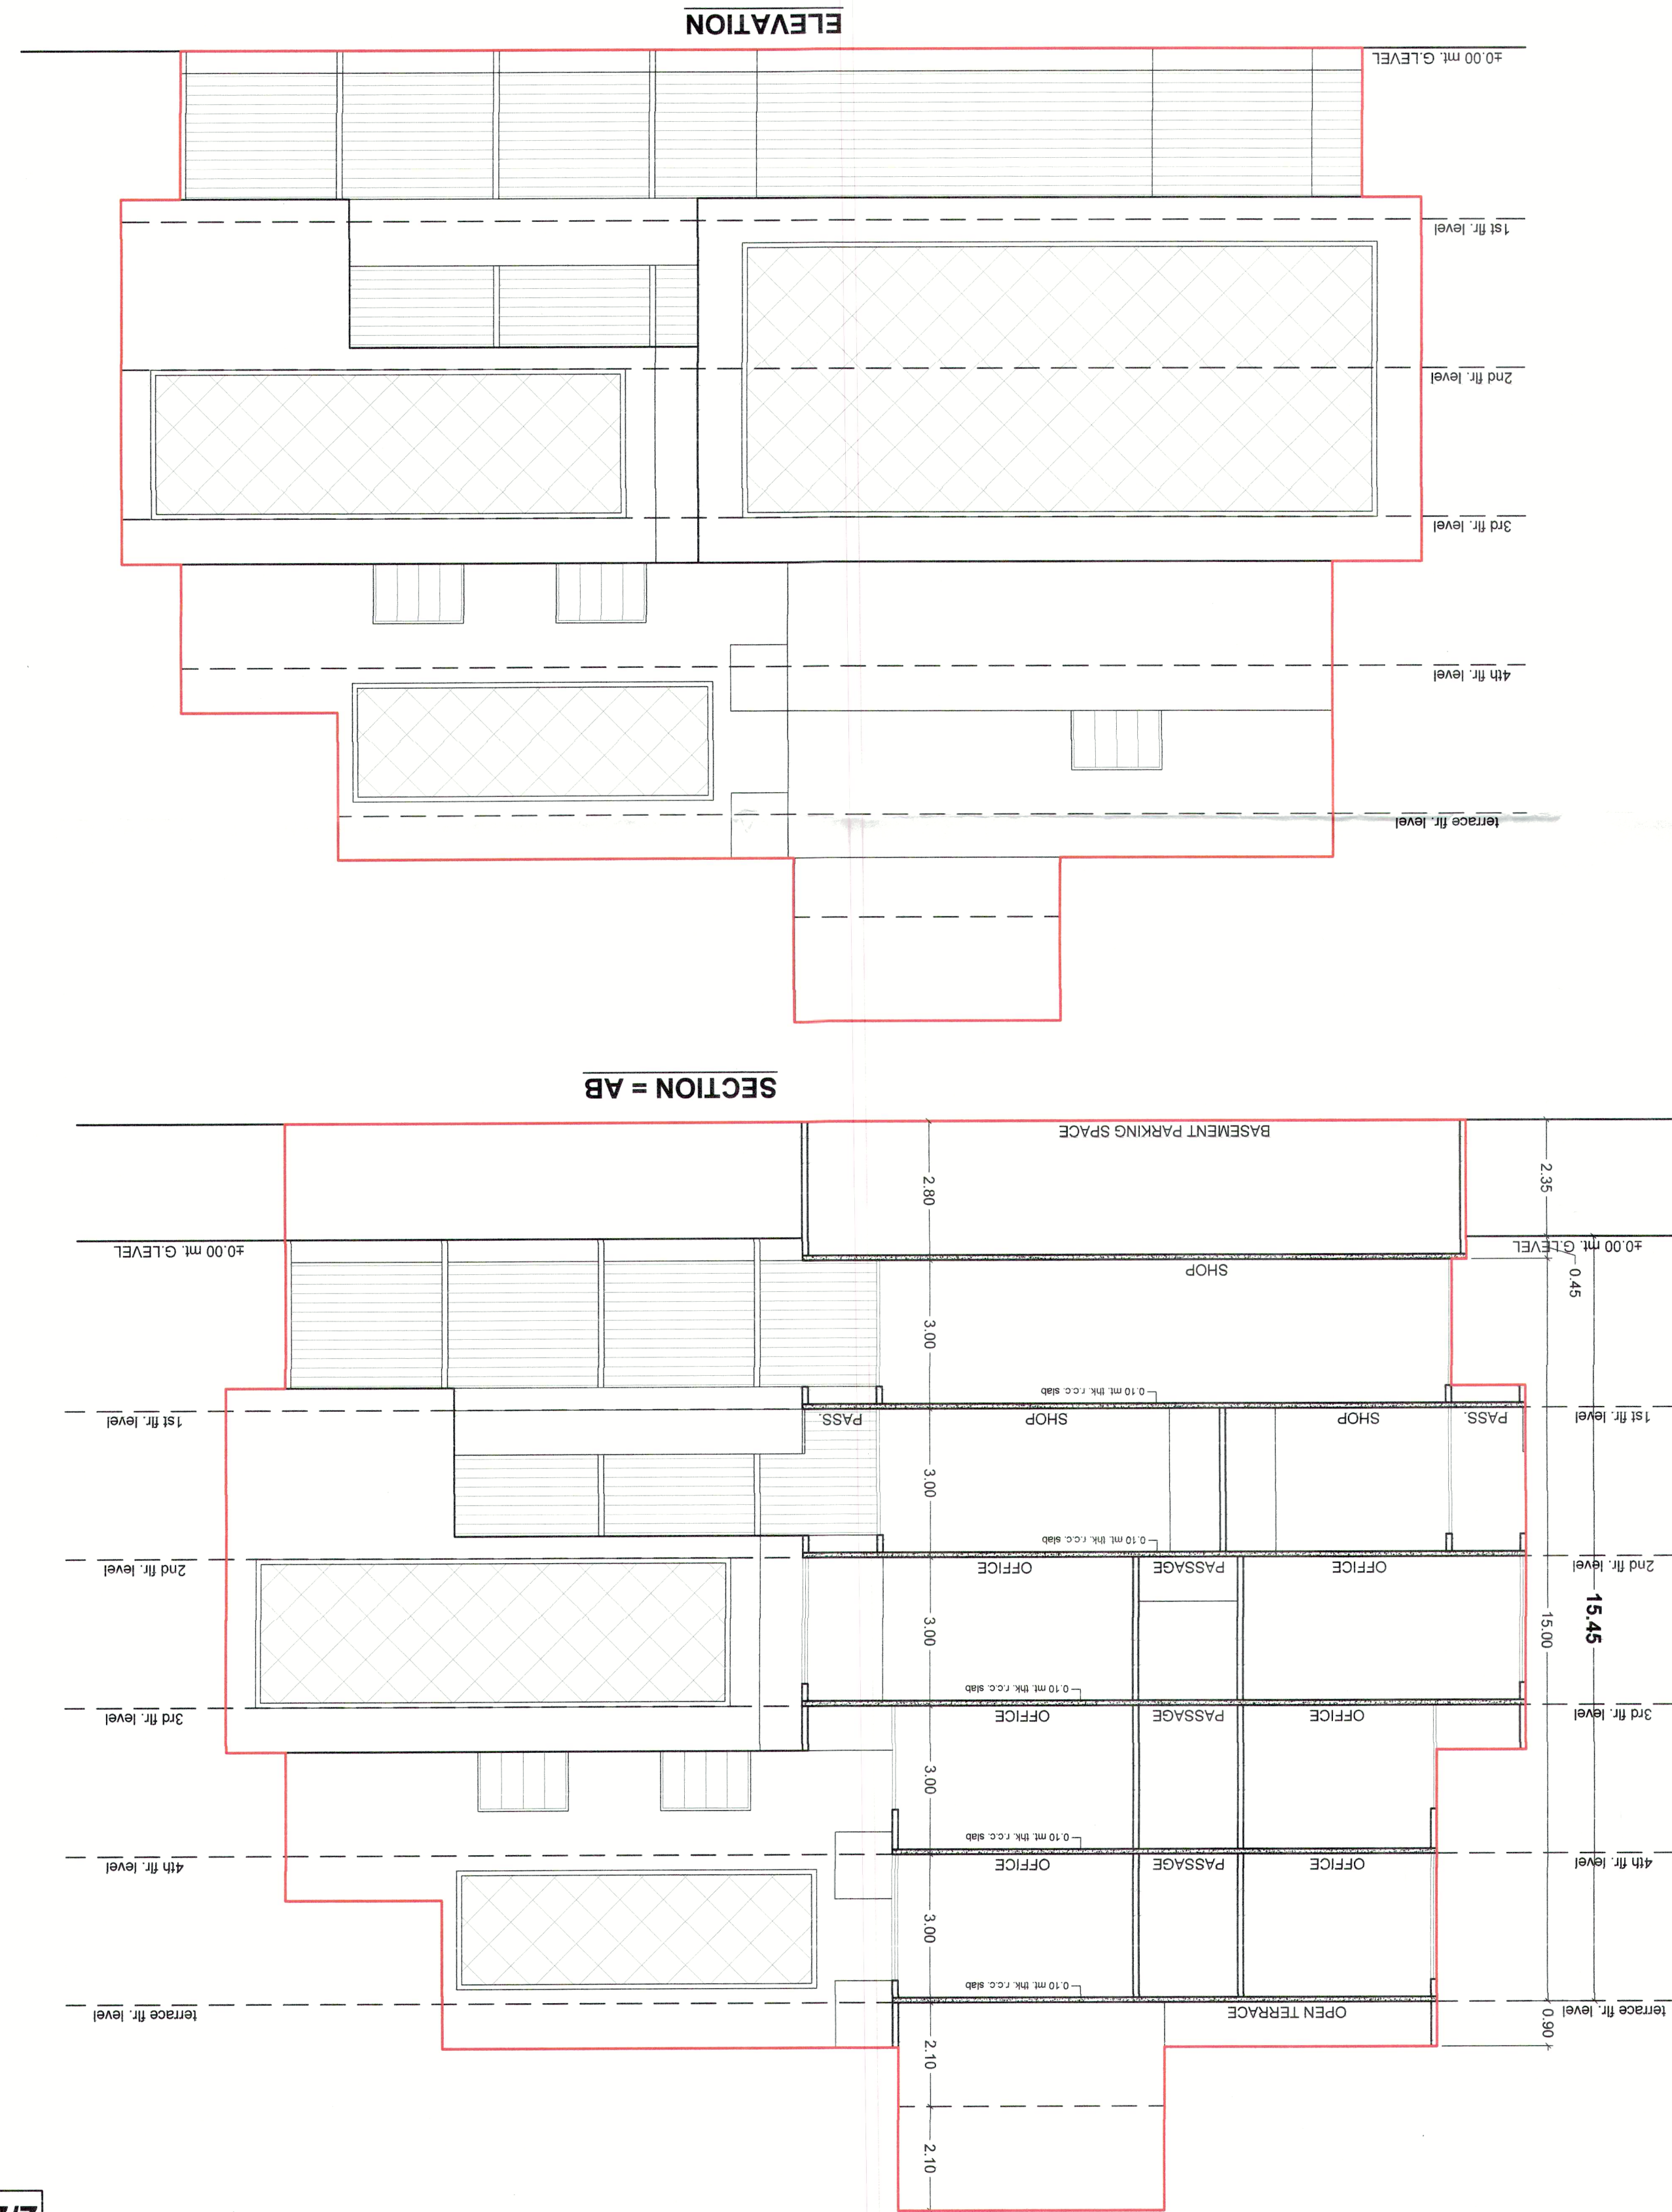

SECTION = AB

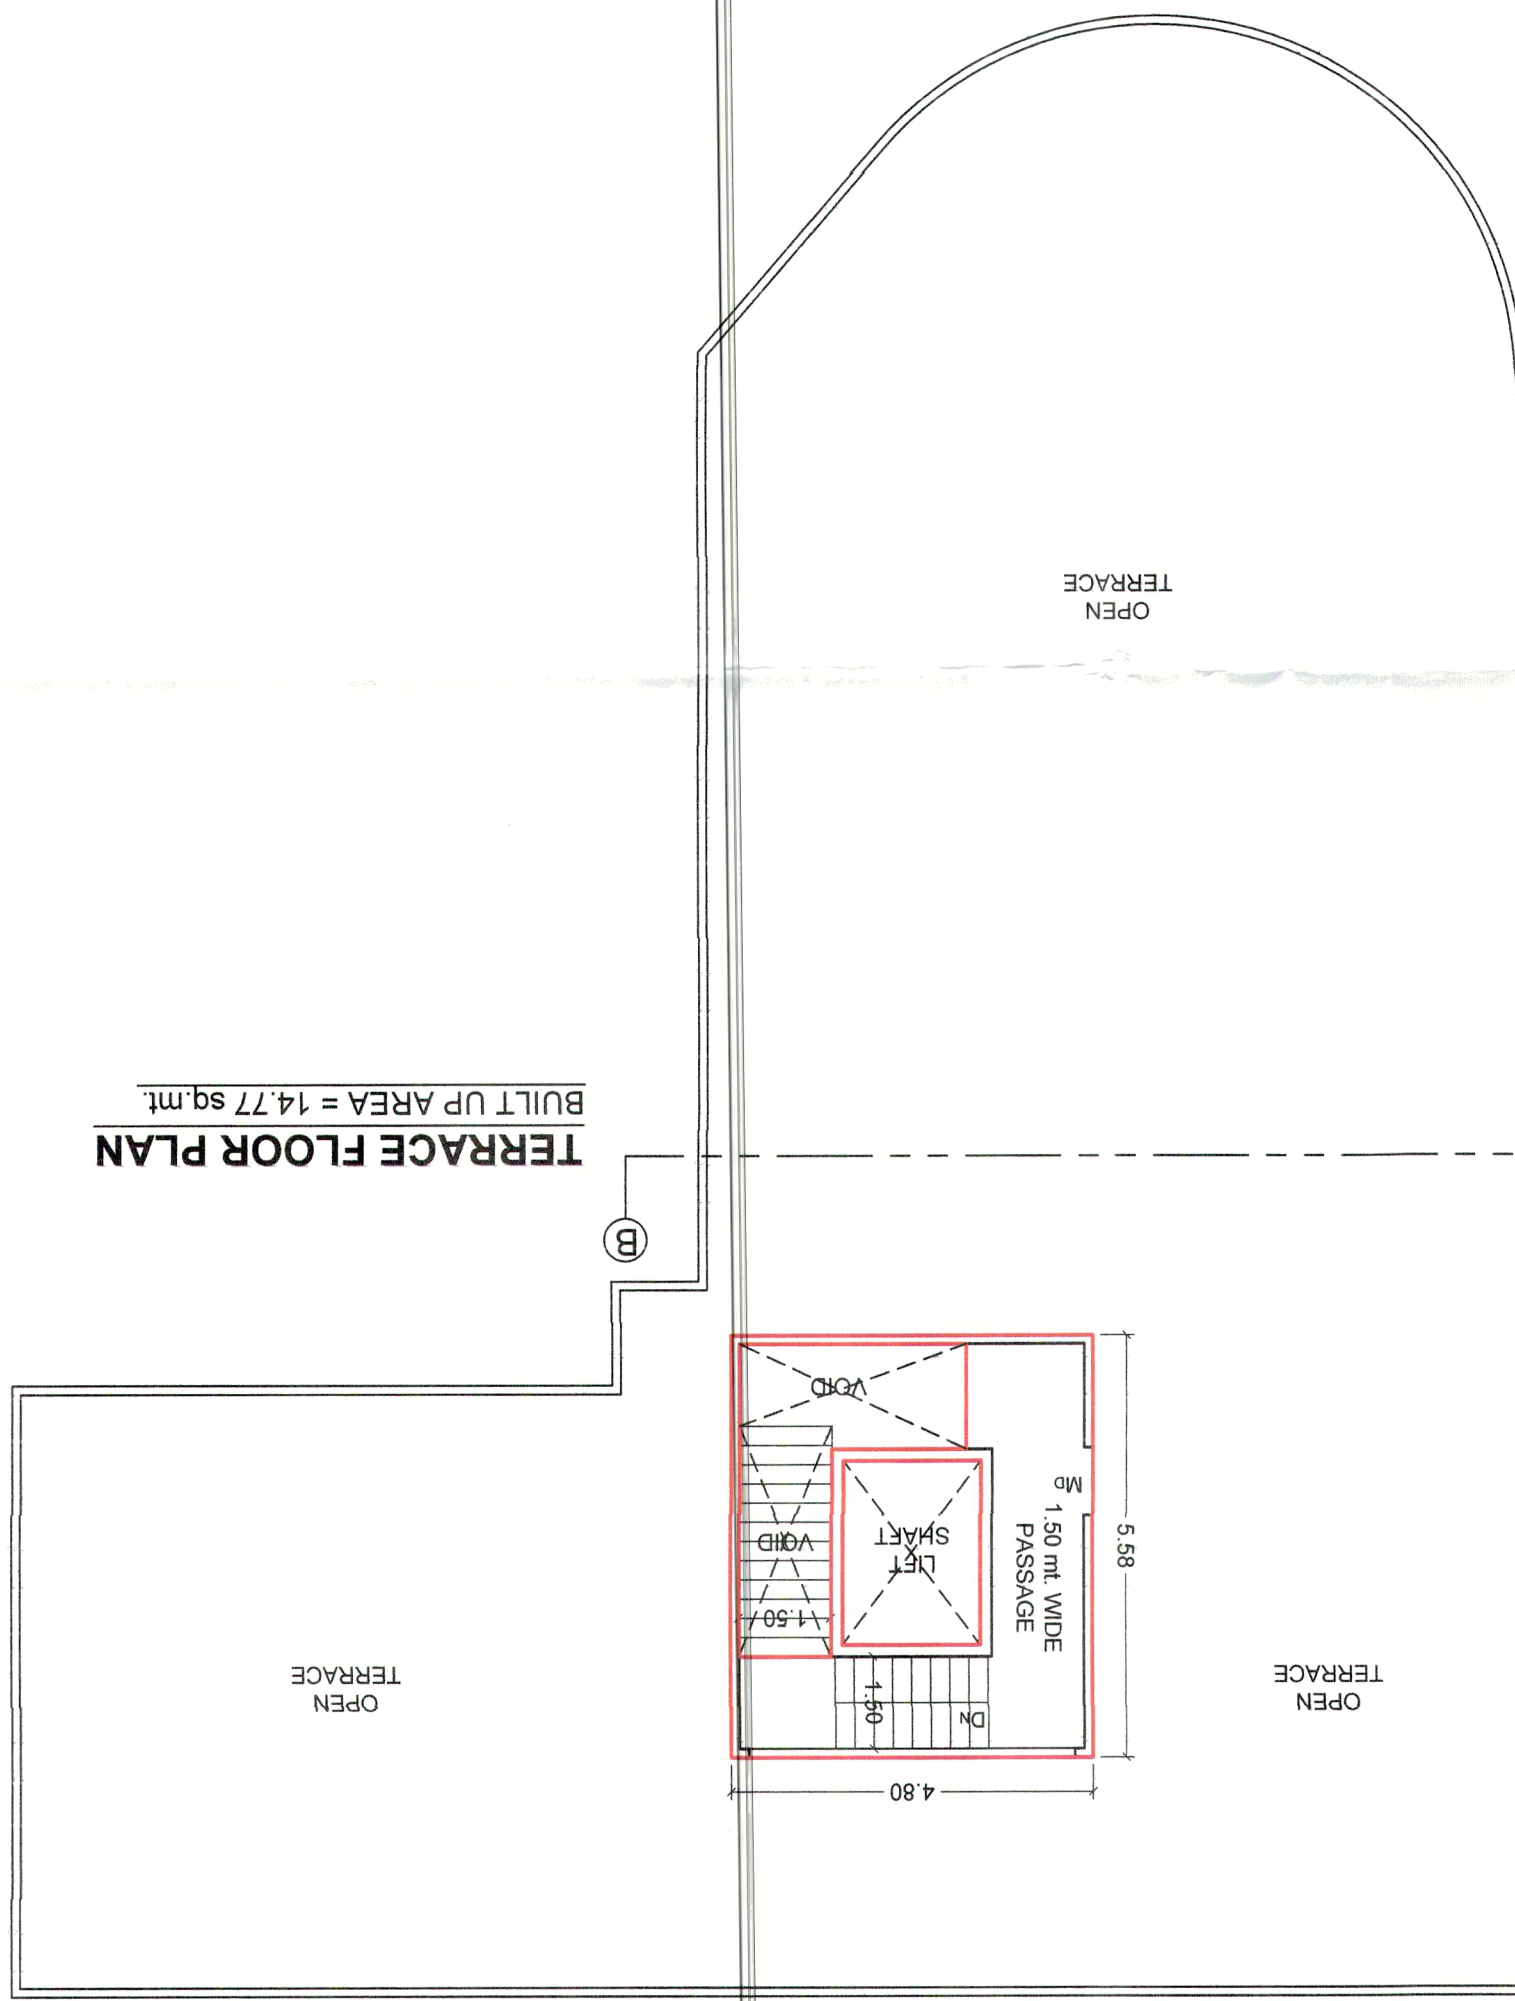

TERRACE FLOOR PLAN
BUILT UP AREA = 14.77 sq.mt.

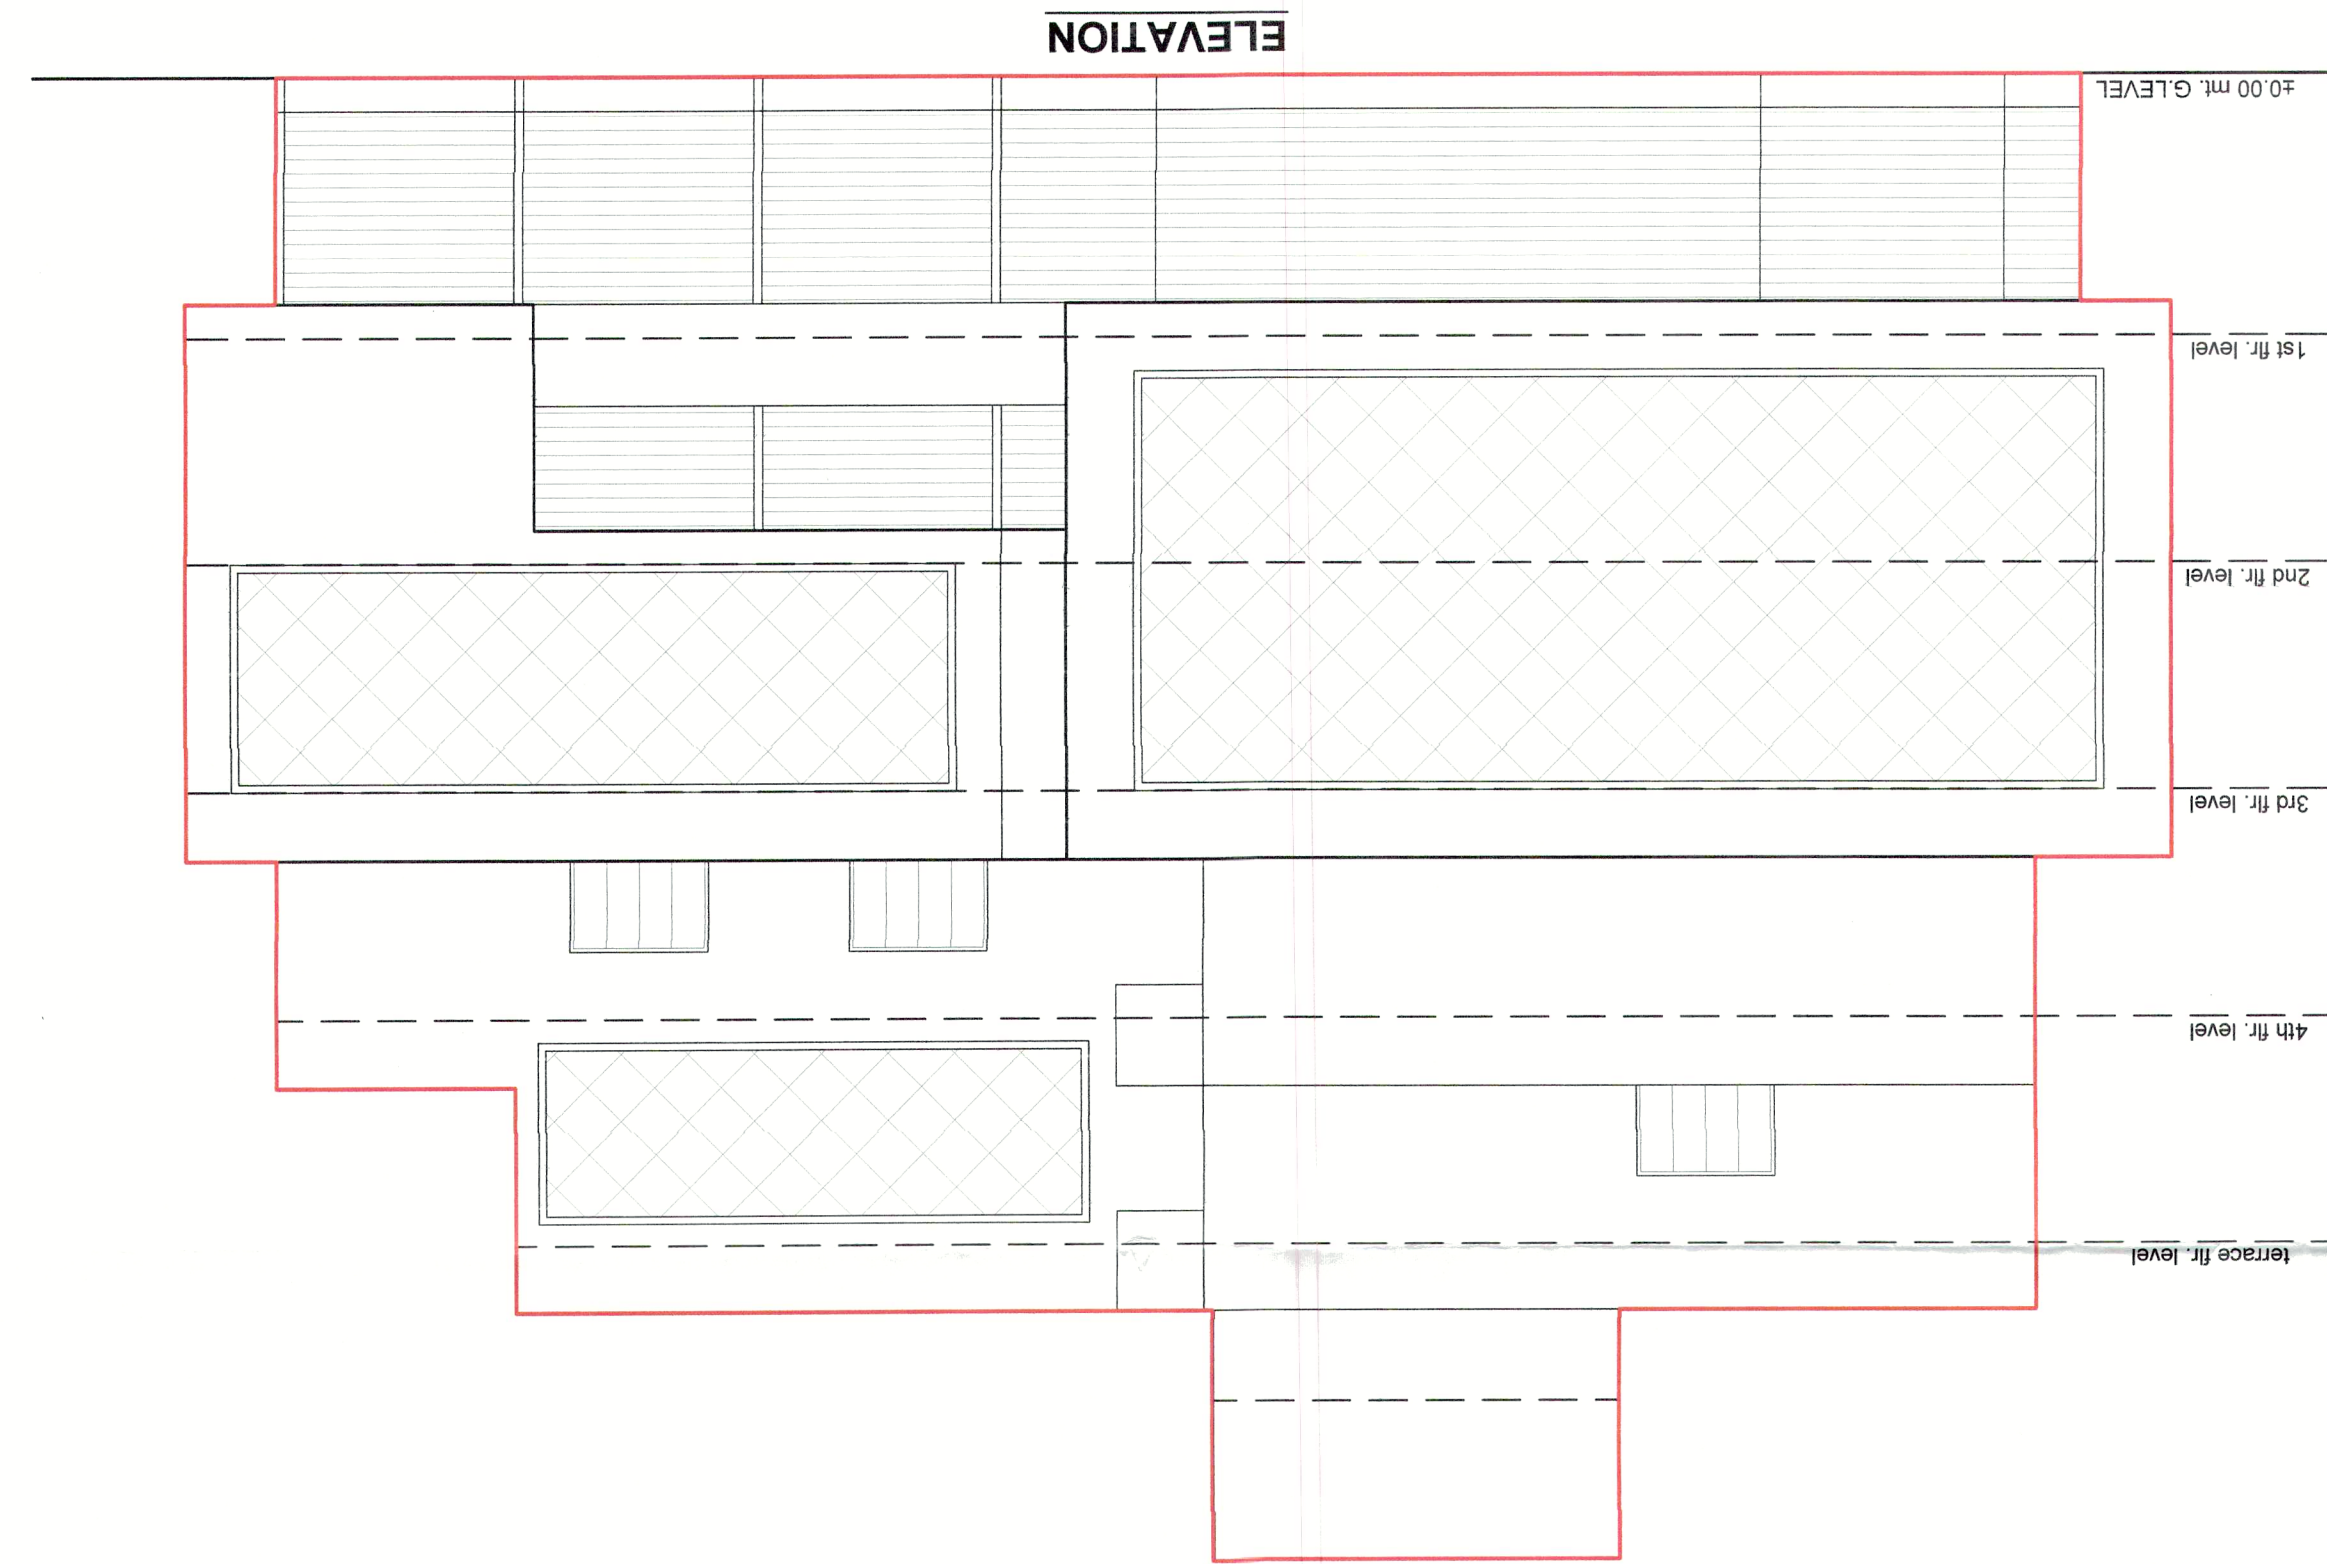

ELEVATION