
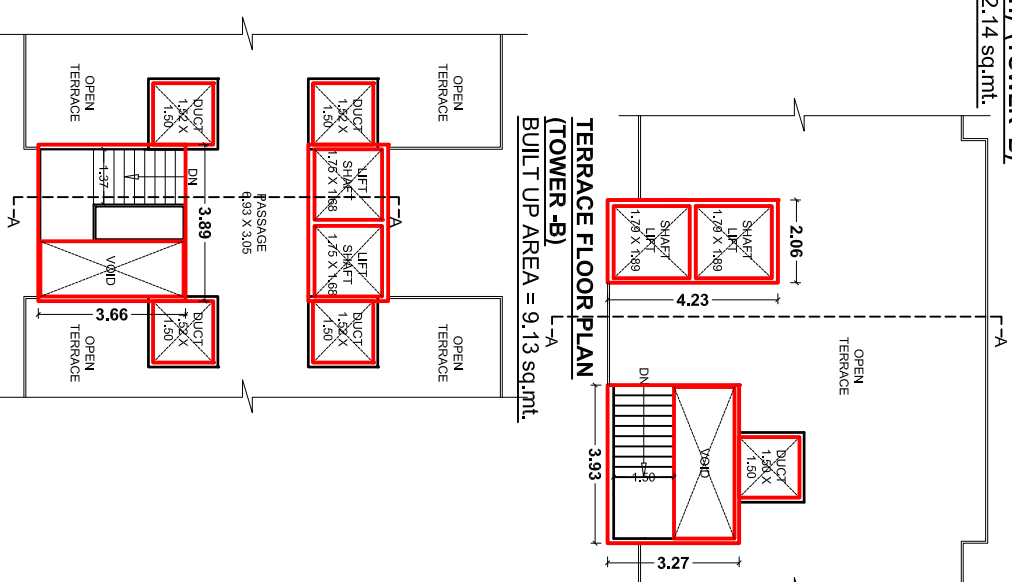
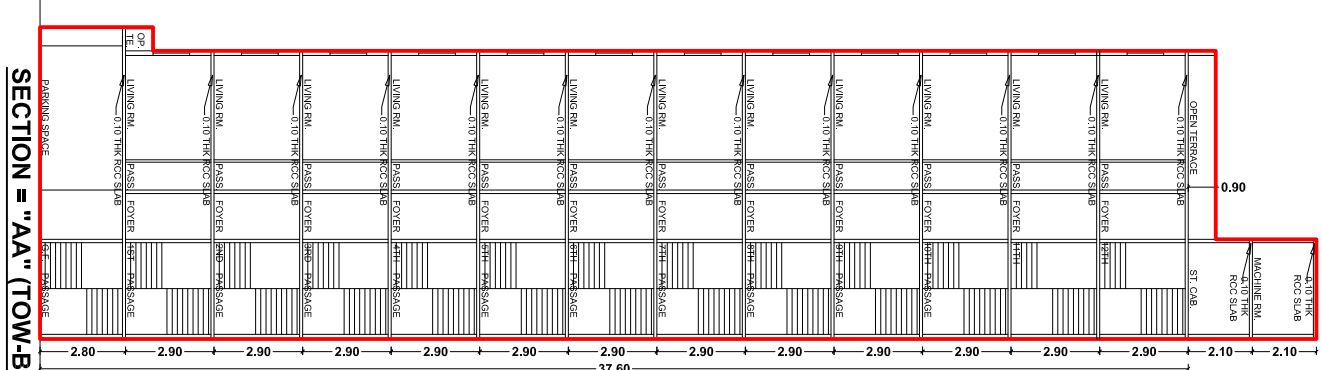
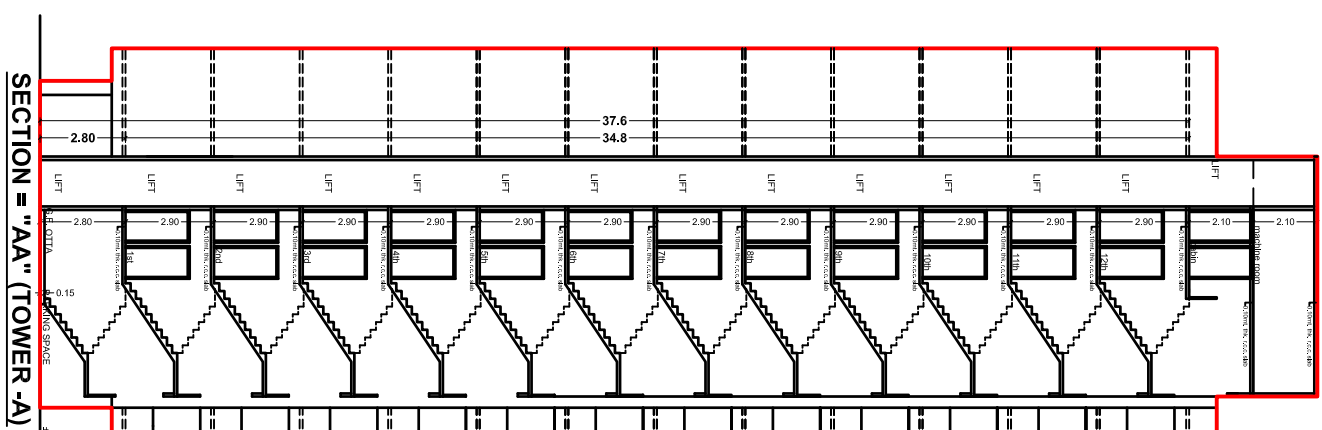
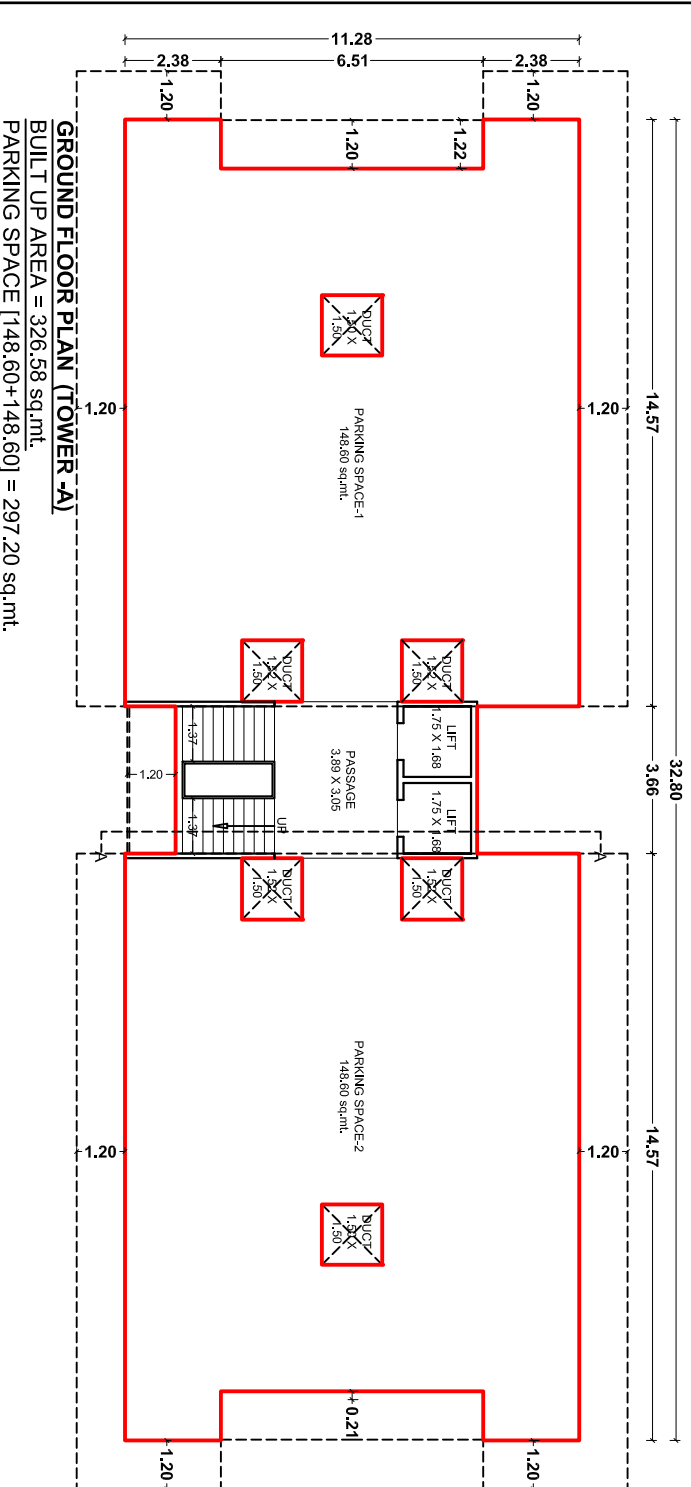
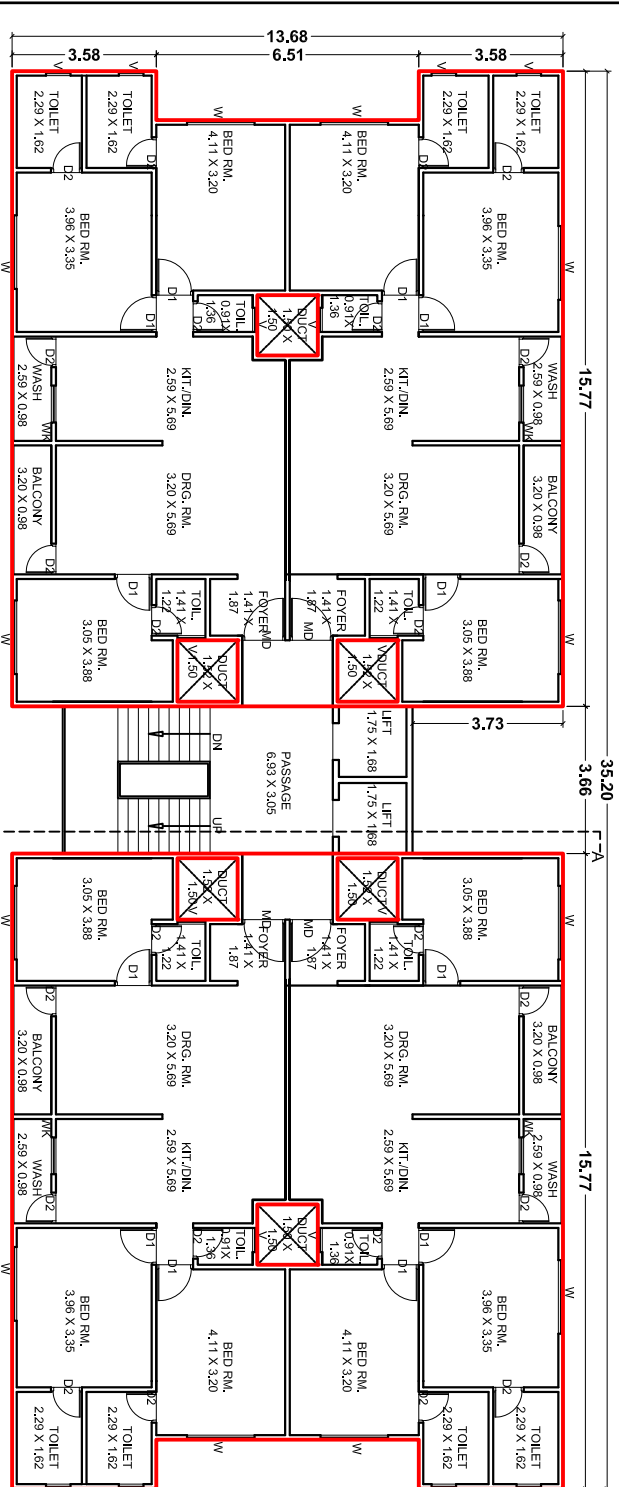
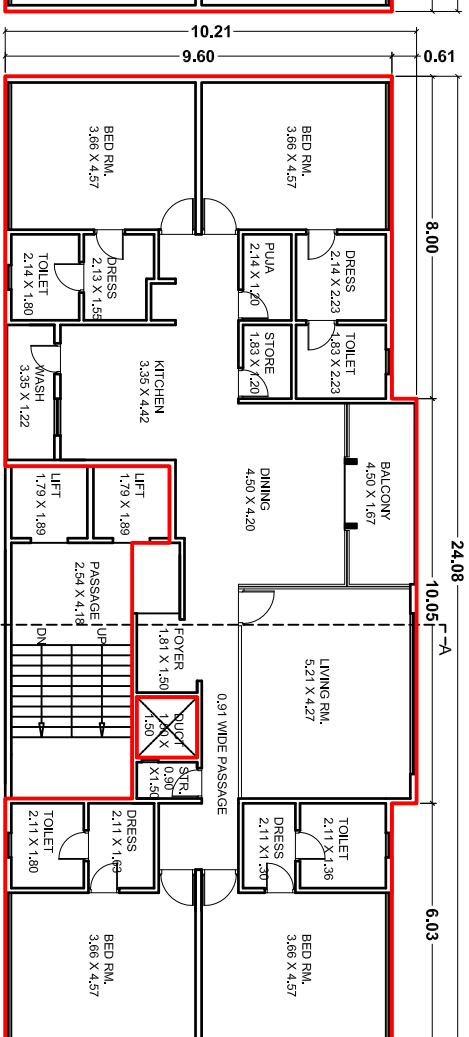
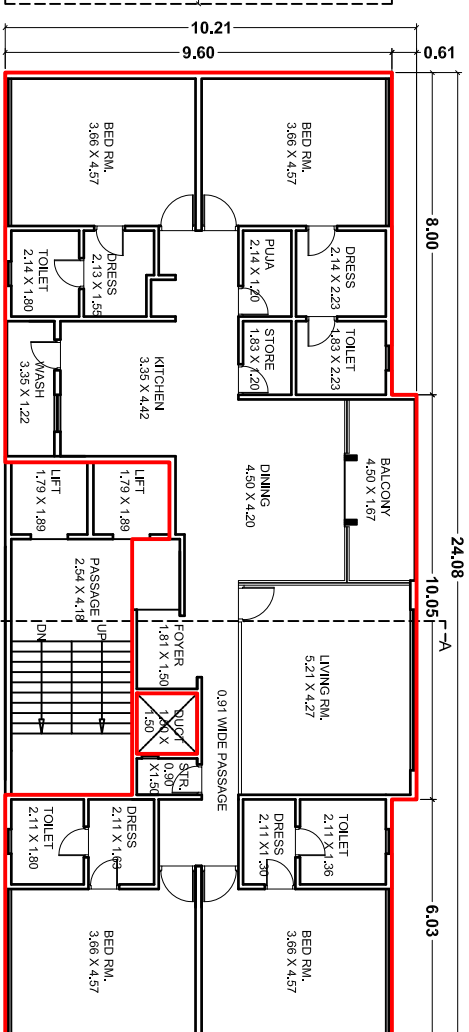


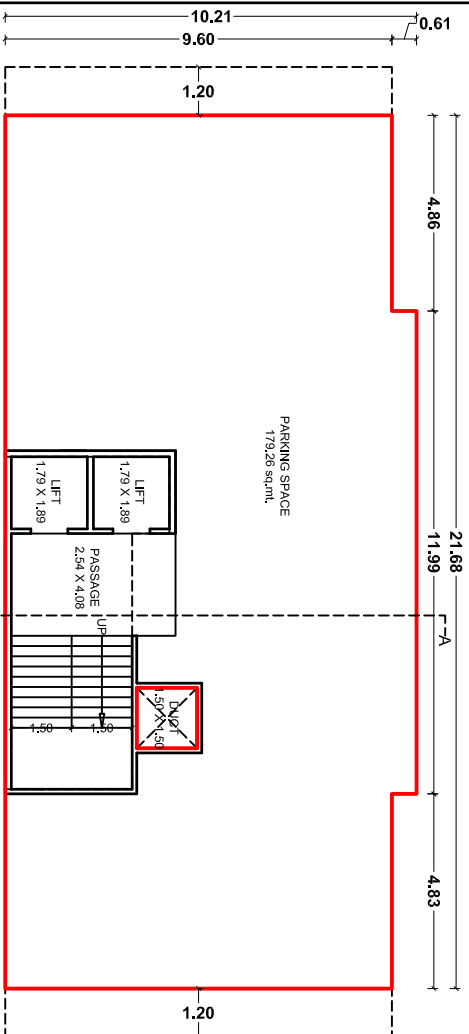

TRUE COPY
Approved Subject To Condition Laid
Down In Building Permission
Order No.-V/UDA/PLAN-4/Permission 7/2016
Dated :-29-09-2016
sd/-
Town Planner
Urban Development Authority
VADODARA

RUCHIR SHETH
ARCHITECT

Owner / Builder / Organiser / Developer
Or Authorised Agent of Owner