



REVISED LAY-OUT & BUILDING PLAN FOR ON S.NO : 278-1 , O.P. NO : 90 F.P. 4/4
NO : 90, T P NO. 40 AT VILLAGE : KAPURAI , DIST. VADODARA.

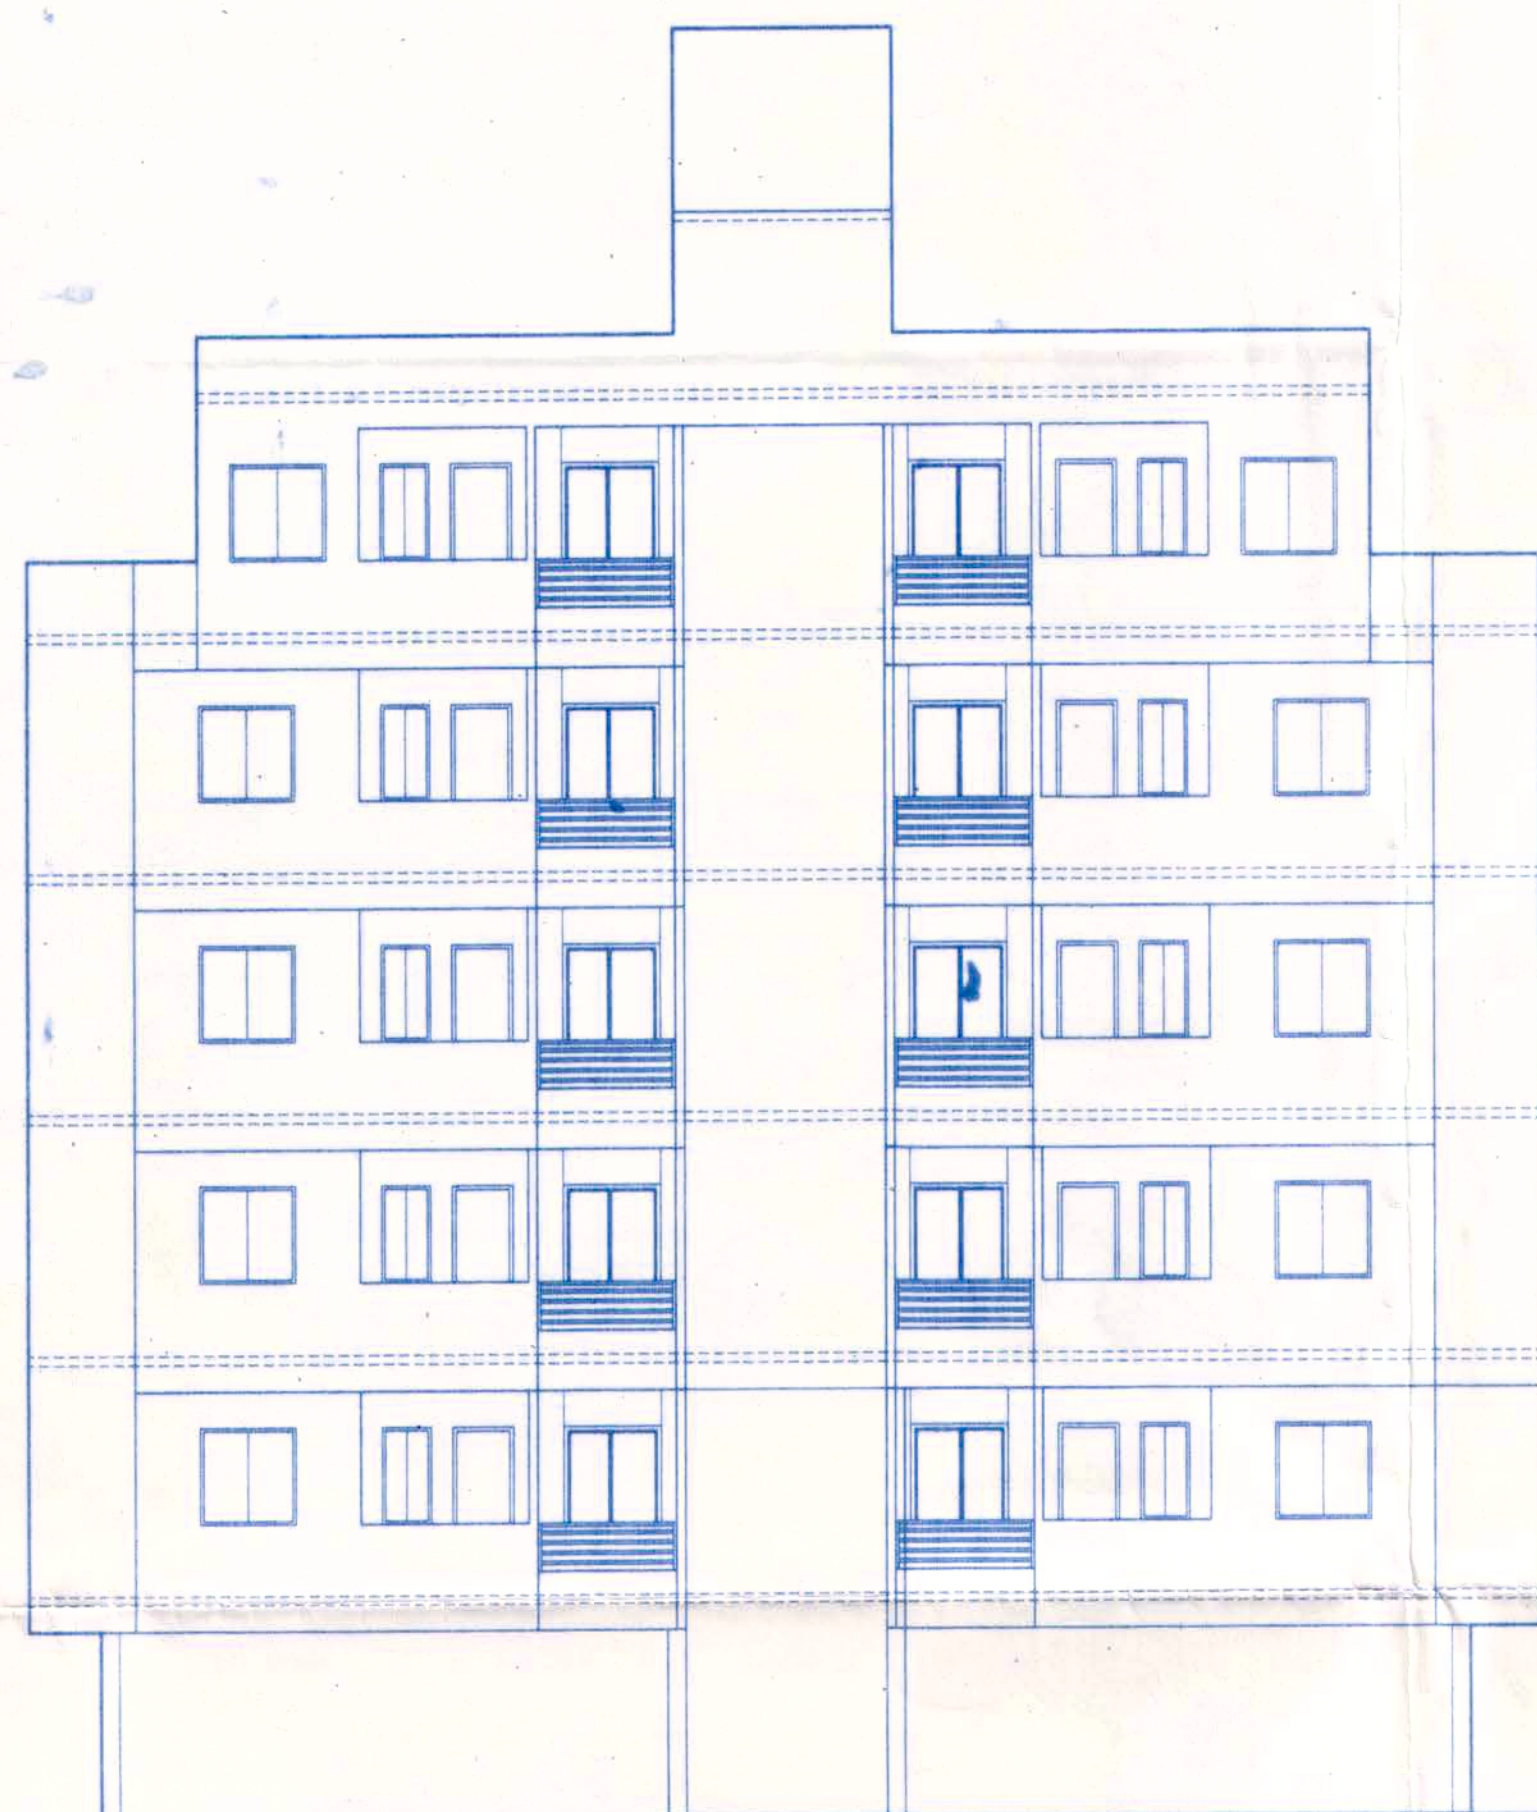


ELEVATION [TOWER - D]



ELEVATION [TOWER - E, F]

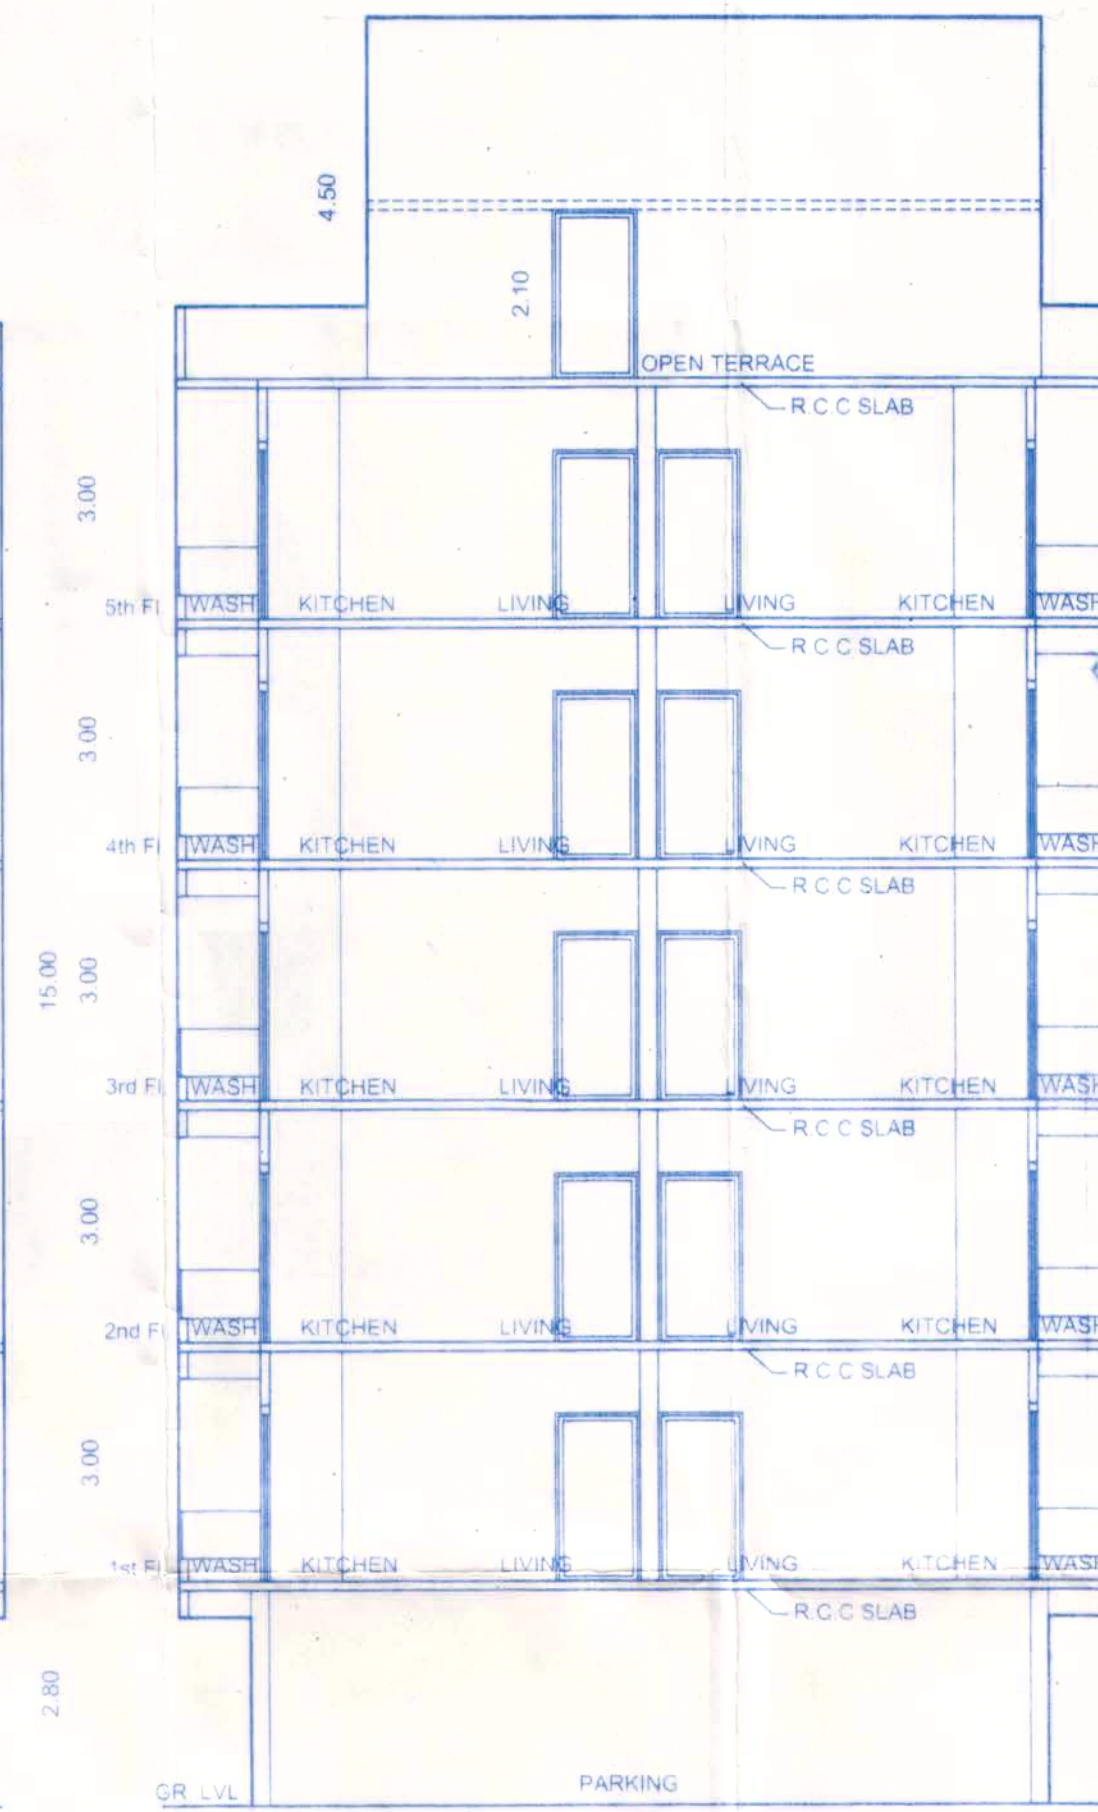

SECTION = "D" (TOWER - D)

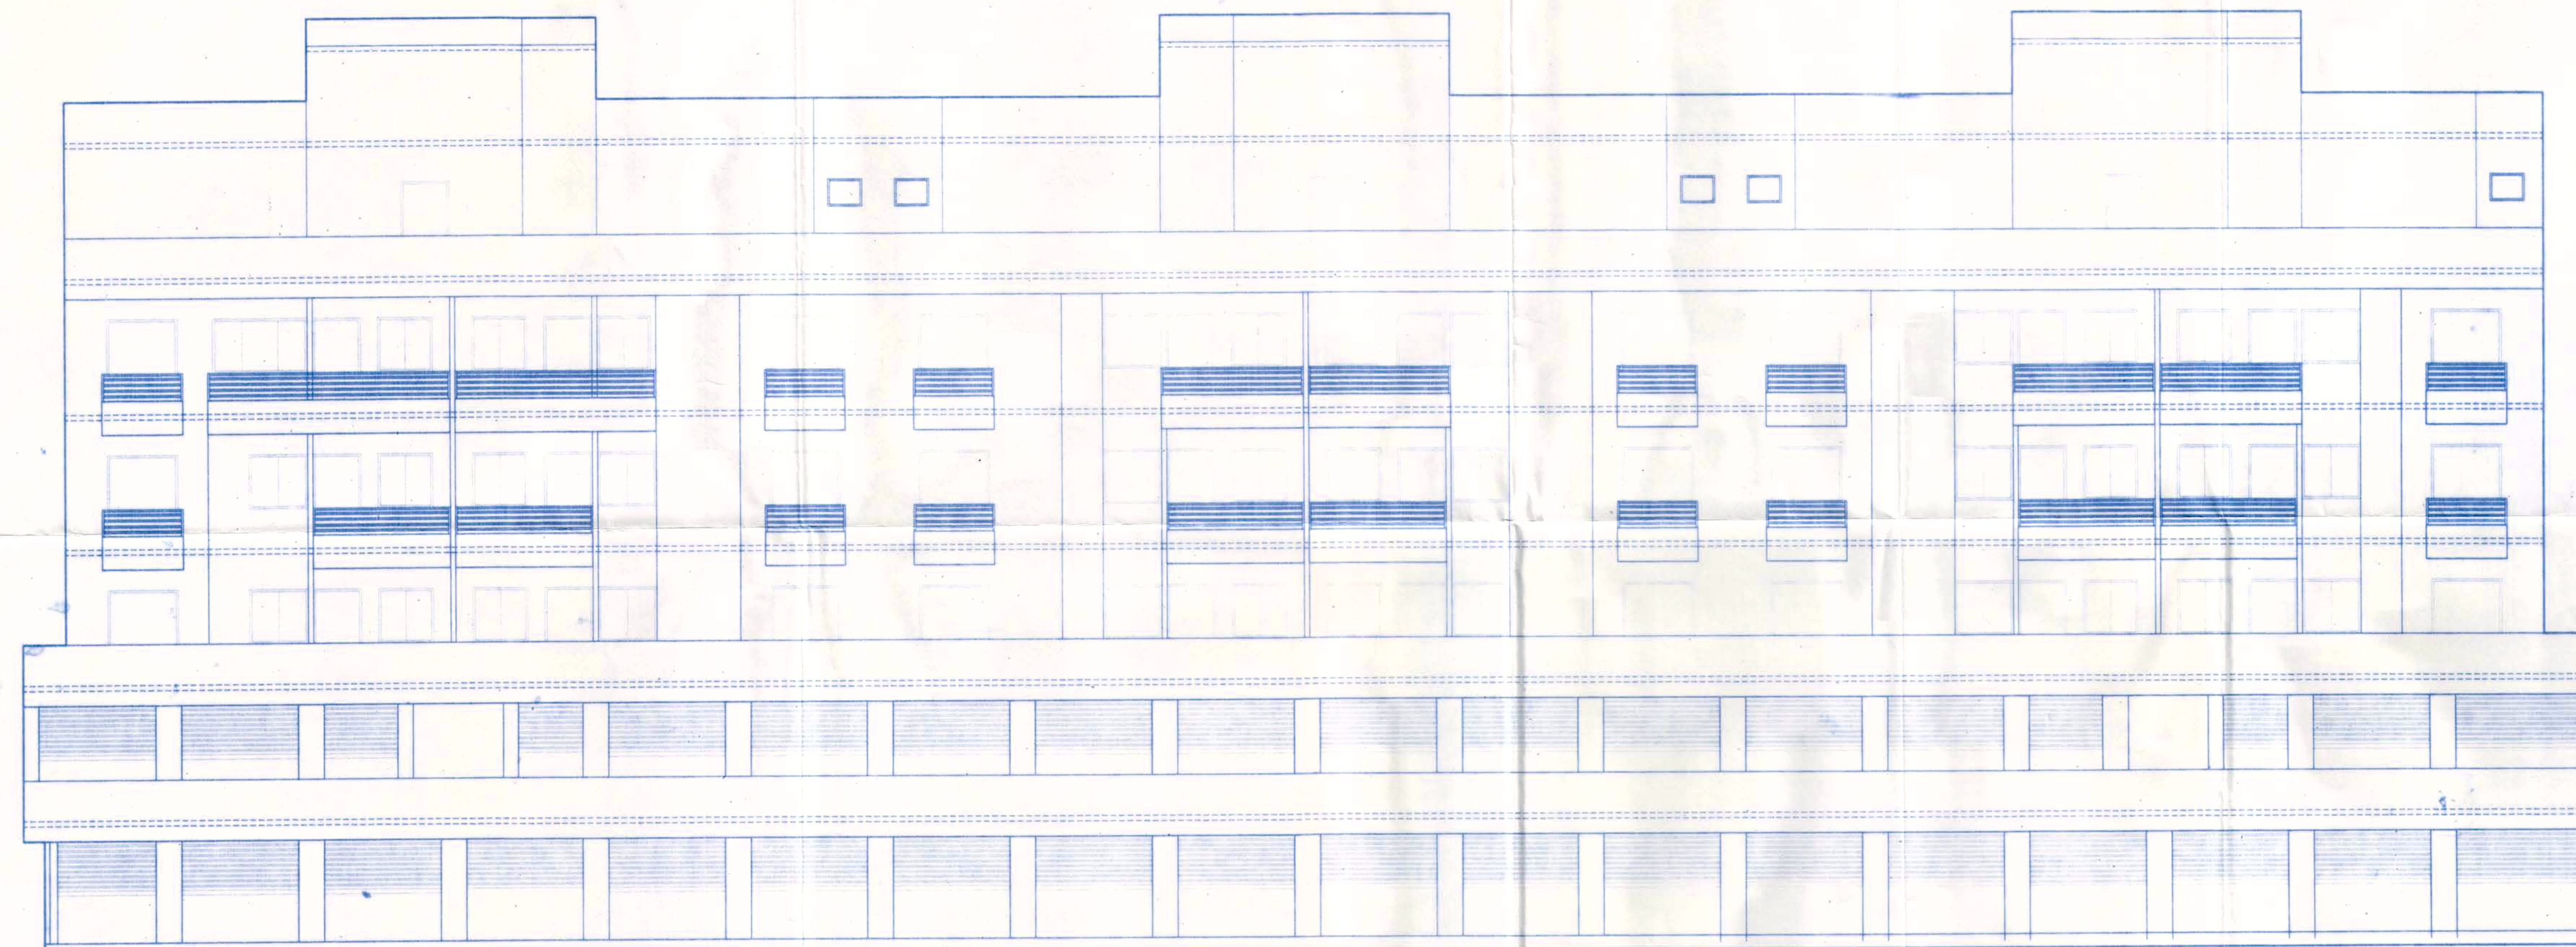

ELEVATION : [TOWER : A,B,C]

SIGNATURE OF OWNERS / BUILDERS.

Owner / Builder / Organizer / Developer
or Authorized Agent of Owner

SIGNATURE OF ARCHITECTS-ENGINEERS

Architect / Engineer / Surveyor
V.M.C. Registration No.
Name
Address

TRUE COPY
CHIRAG B. PATEL
V.M.C. No. ER-007/16-17
201 Shivaji apt
4/B, Shumana soc
Wade Pura Nagar
O.P. Road Vadodra
Ph. (022) 659885
nmarchitect09@gmail.com

Approved Subject to Condition laid
Down in Building Permission
Ward No. 3
Order No. 152197-96
Date: 24/12/2014

Dr. Town Development Officer
Vadodra Mahanagar Seva Sadan
અયુજિસિપલ કમિશનરશ્રી ના હુકમથી