

PROPOSED BUILDING PLAN FOR WING K & L ON R.S. NO : 262 & 264 , O.P.NO : 18,
F.P.NO : 18/1 , T.P.NO : 06 AT VILLAGE - SAYAJIPURA , TA. - DISTRICT : VADODARA.


Stamp & Signature Of Approval

3/4

Approved Subject to Condition laid
Down in Building Permission
Order No. 1925/18/1
Date: 21/12/2015
By: 21/12/2015
T. P. Development Officer
Vadodara Mahanagar Seva Sadan

WING - L
5TH FLOOR PLAN

B. AREA : 146.64 SQ.MTS.
DEDU. : STAIR + LIFT = 25.77 SQ.MTS.
F.S.I. AREA : 120.87 SQ.MTS.

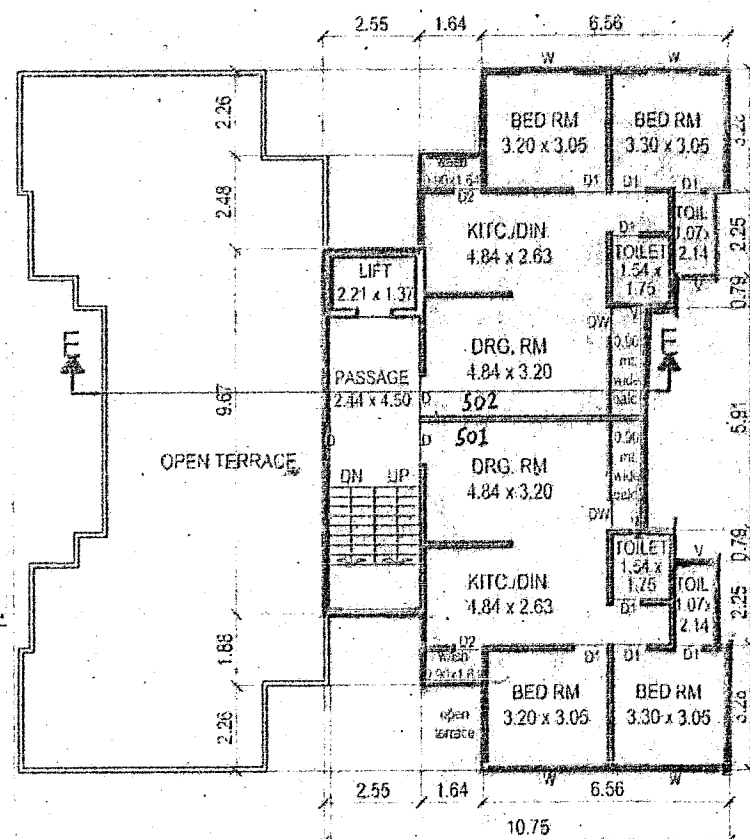

ELEVATION

SECTION : E E

WING - L
2ND TO 4TH FLOOR PLAN

B. AREA : 273.41 SQ.MTS. (EACH FLOOR)
DEDUCTION : STAIR + LIFT = 25.77 SQ.MTS. (EACH FLOOR)
F.S.I. AREA : 247.64 SQ.MTS. (EACH FLOOR)

ELEVATION

SECTION : D D

WING - L
FIRST FLOOR PLAN

B. A. : 410.20 SQ.MT. (COMM. 264.67 + RESI. 145.53)
DEDU. : STAIR + LIFT (RESI.) = 25.77 SQ.MTS.
F.S.I. : 384.43 SQ.MT. (COMM. 264.67 + RESI. 119.76)

WING - K
GROUND FLOOR PLAN

BUILT UP AREA : 343.12 SQ.MT. (EACH WING)
F.S.I. / AREA : 0.00 SQ.MT. (EACH WING)
PARKING AREA : 324.38 SQ.MT.

WING - K
TYPICAL FLOOR PLAN (1ST TO 5TH FL.)

B. AREA : 428.60 SQ.MTS. (EACH FLOOR)
DEDUCTION : STAIR + LIFT = 37.37 SQ.MTS. (EACH FLOOR)
F.S.I. AREA : 391.23 SQ.MTS. (EACH FLOOR)

WING - L
GROUND FLOOR PLAN

BUILT UP AREA : 332.15 SQ.MT.
F.S.I. / AREA : 196.83 SQ.MT. (COMM.)
PARKING AREA : 93.85 SQ.MT. / SCALE : 1.0 C.M. TO 2.00 METER


Schedule of Opening	Signature Of Owners / Builders.	Signature Of Architects-Engineers
Doors D 1.06 X 2.13 D1 0.90 X 2.13 D2 0.75 X 2.13 Windows W 1.83 X 1.20 W1 0.90 X 0.90 W1 0.61 X 1.20 Ventilation V 0.61 X 0.61	Owner / Builder / Organiser / Developer or Authorised Agent of Owner	(JITENDRA S. PATEL) DISHA Architects-Engineers 124, 125 First floor, Ashwamegh Complex, Opp. Sayaji Vihar Club, Rajmahal Road, Vadodara-390 001. Ph. (0265) - 2419241 V.M.S.S. LIC. NO : ER / 36 / 2013 TO 2016 V.U.D.A LIC NO : 68 / 2013 TO 2016

PROPOSED BUILDING PLAN FOR WING A TO J ON R.S. NO : 262 & 264 , O.P.NO : 18,
F.P.NO : 18/1 , T.P.NO : 06 AT VILLAGE - SAYAJIPURA , TA. - DISTRICT : VADODARA.


Stamp & Signature Of Approval

Approved Subject to Condition laid
Down in Building Permission
Ward No. 18
Order No. 1928/194 SJ
Date: 21/12/2015
Approved
GPA
21/12/15
T. J. Town Development Officer
Vadodra Mahanagar Sava Saman
Savajipura Division Office


2/4

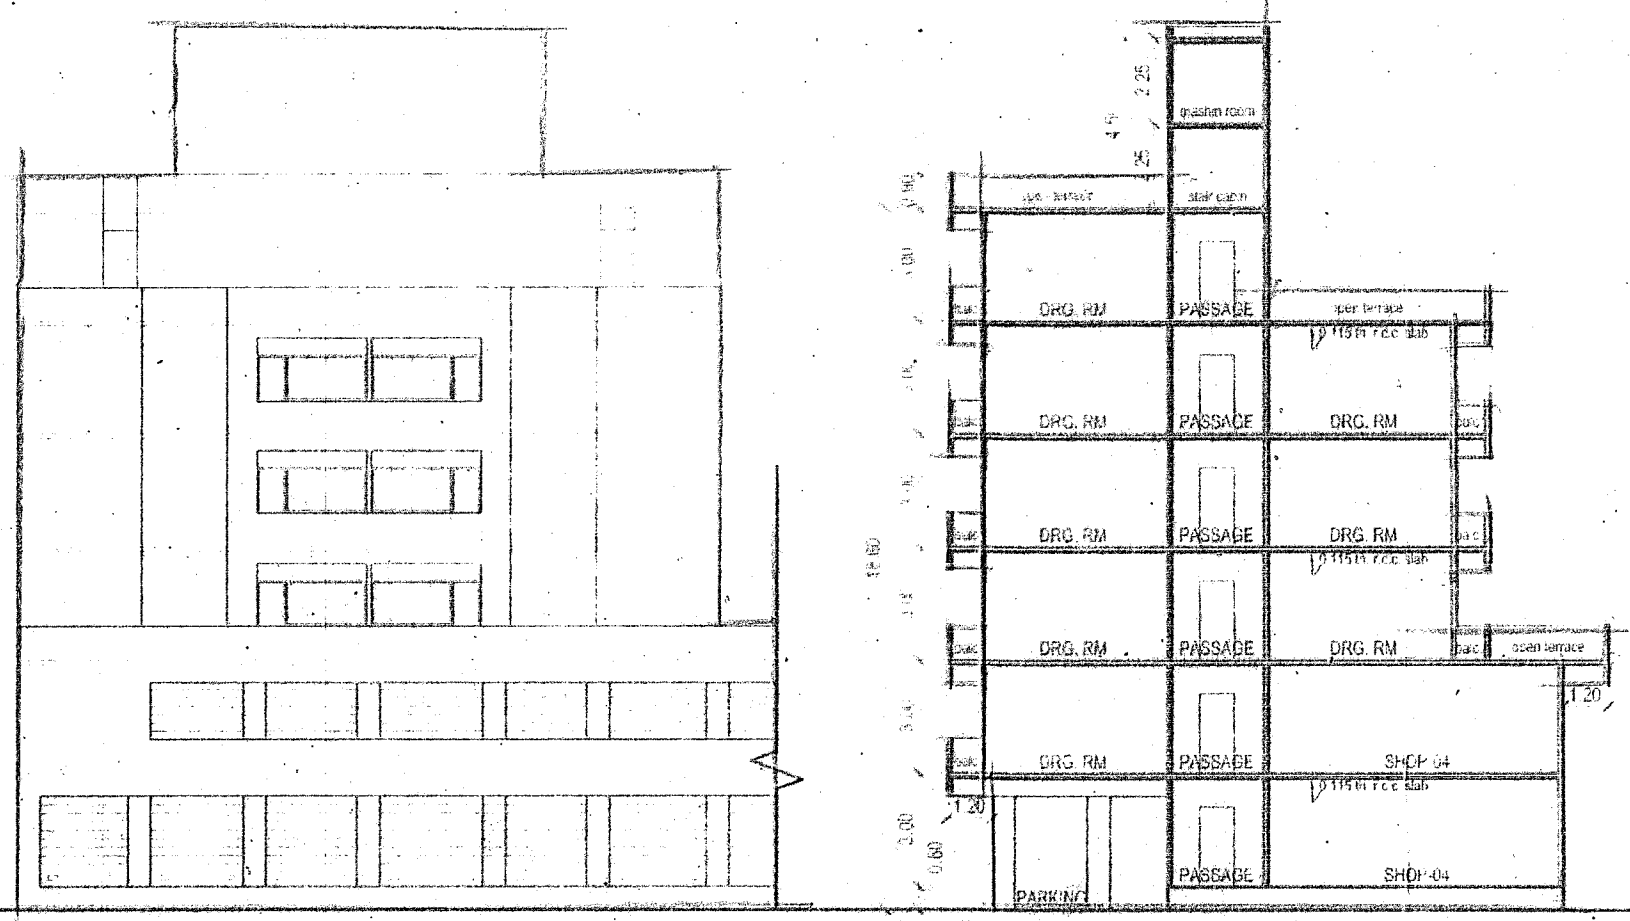


ELEVATION SECTION : A A

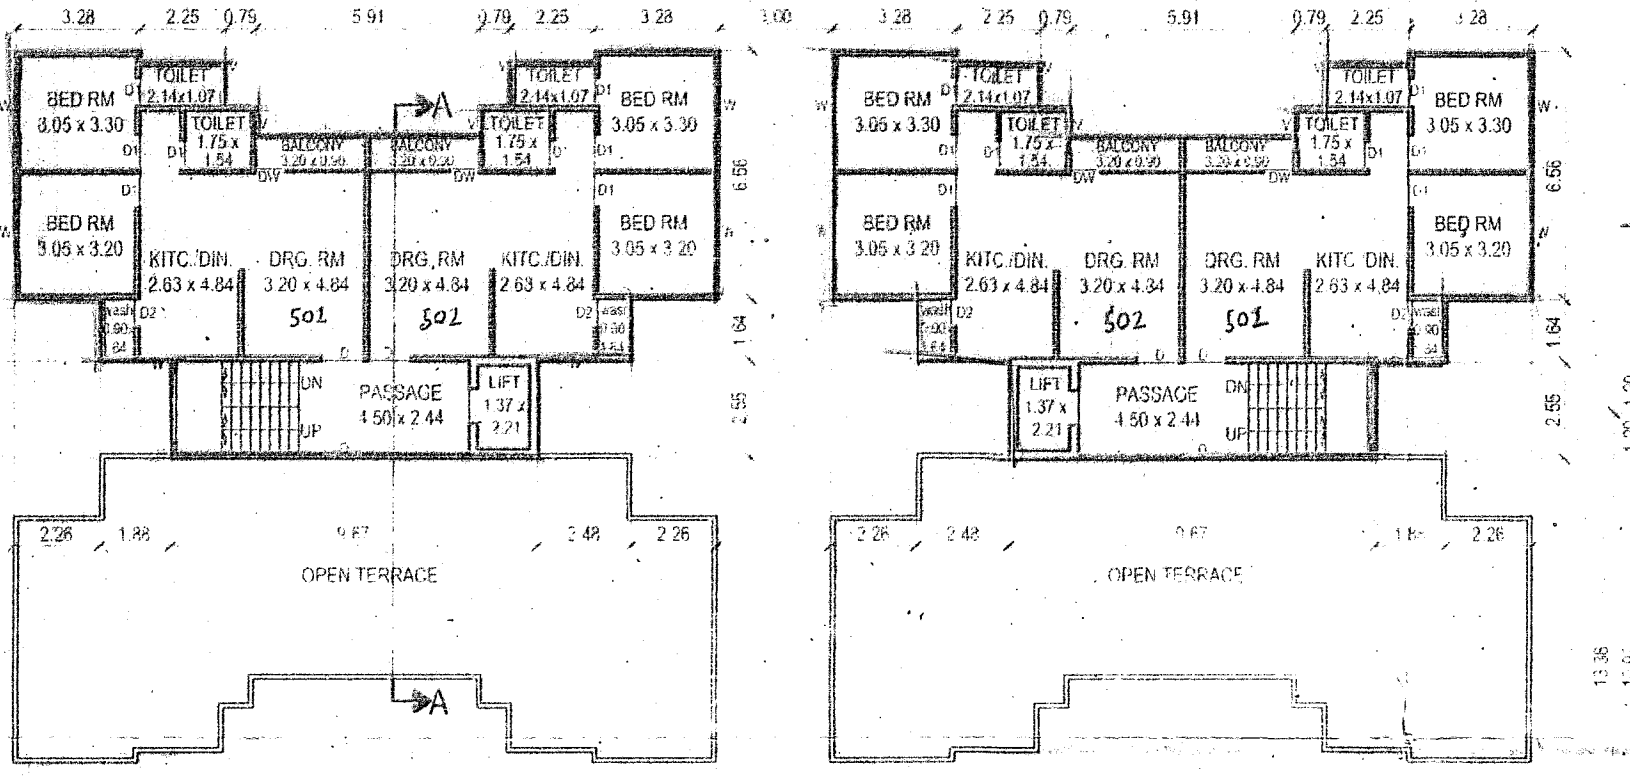


WING - A & B, C & D
5TH FLOOR PLAN
B.AREA : 293.29 SQ.MTS. (EACH WING)
DEDUCTION : STAIR + LIFT 2 NOS. = 51.56 SQ.MTS. (EACH WING)
F.S.I. AREA : 241.73 SQ.MTS. (EACH WING)

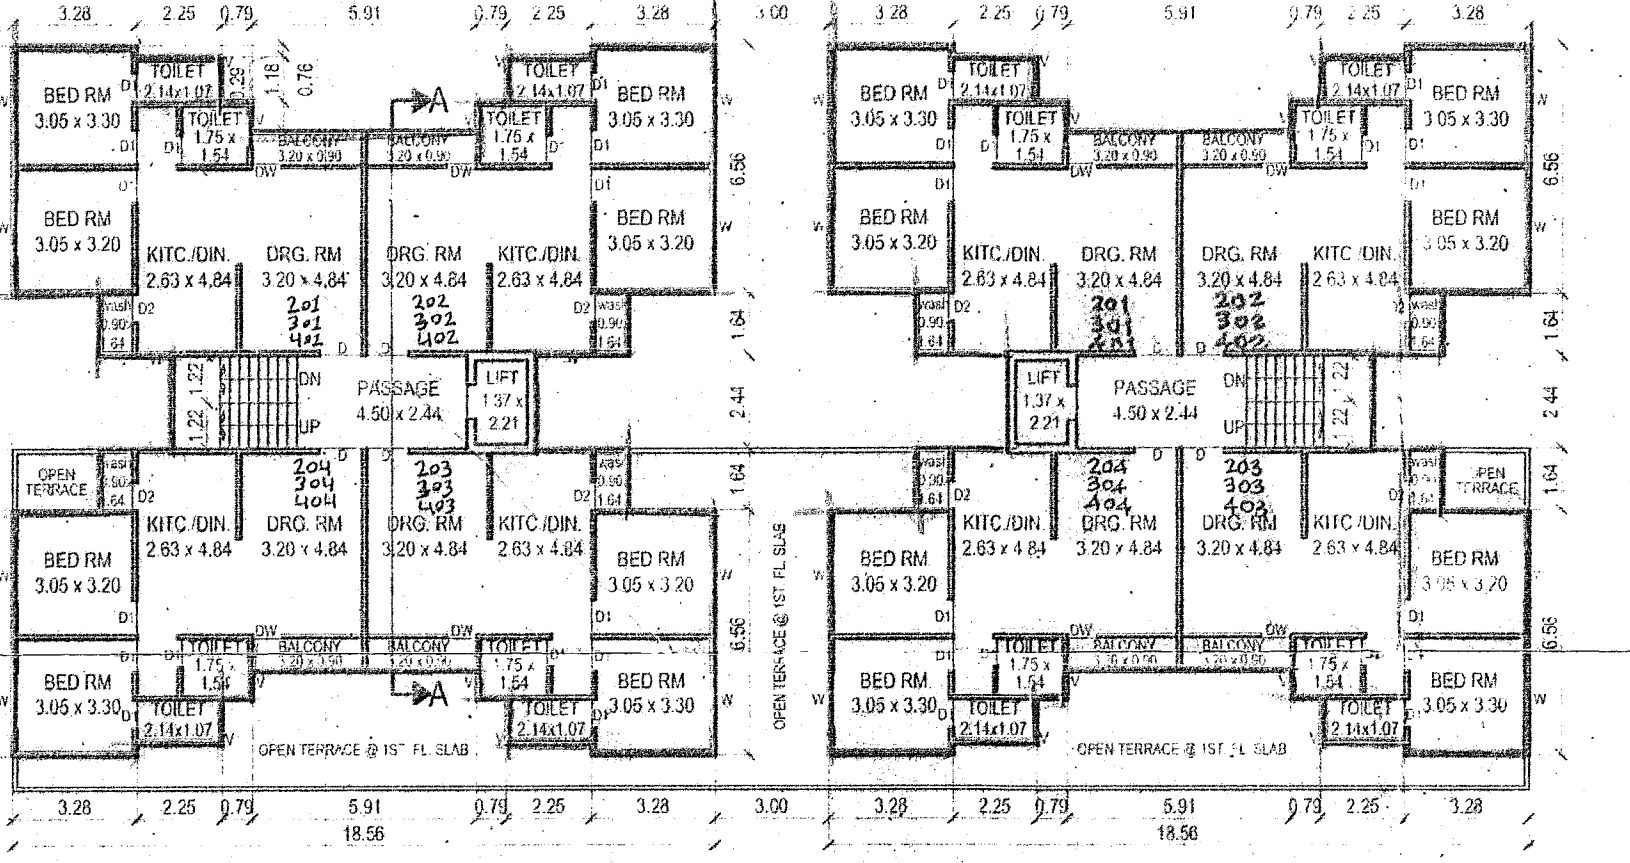


WING - A & B, C & D
TYPICAL FLOOR PLAN (2ND TO 4TH FLOOR)
B.AREA : 546.82 SQ.MTS. (EACH FLOOR) (EACH WING)
DEDUCTION : STAIR + LIFT 2 NOS. = 51.56 SQ.MTS. (EACH FLOOR) (EACH WING)
F.S.I. AREA : 495.26 SQ.MTS. (EACH FLOOR) (EACH WING)

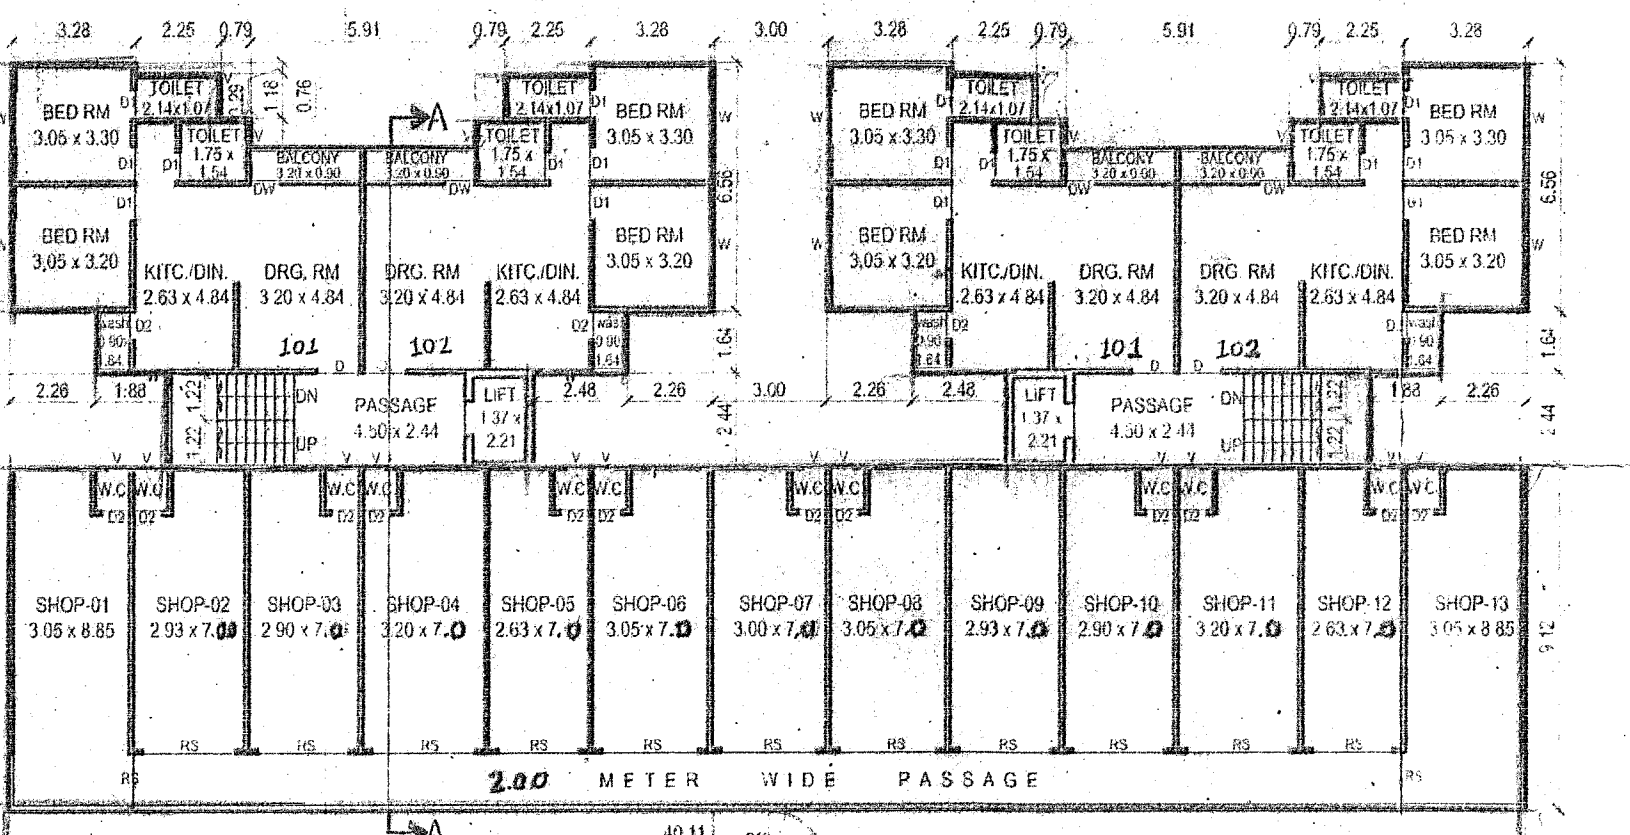


WING - A & B, C & D
FIRST FLOOR PLAN
BUILT UP AREA : 656.56 SQ.MT. (COMM. 365.73 + RESI. 290.83) (EACH WING)
DEDUCTION : STAIR + LIFT (RESI.) = 51.56 SQ.MTS. (EACH WING)
F.S.I. / AREA : 605.00 SQ.MT. (COMM. 365.73 + RESI. 239.27) (EACH WING)

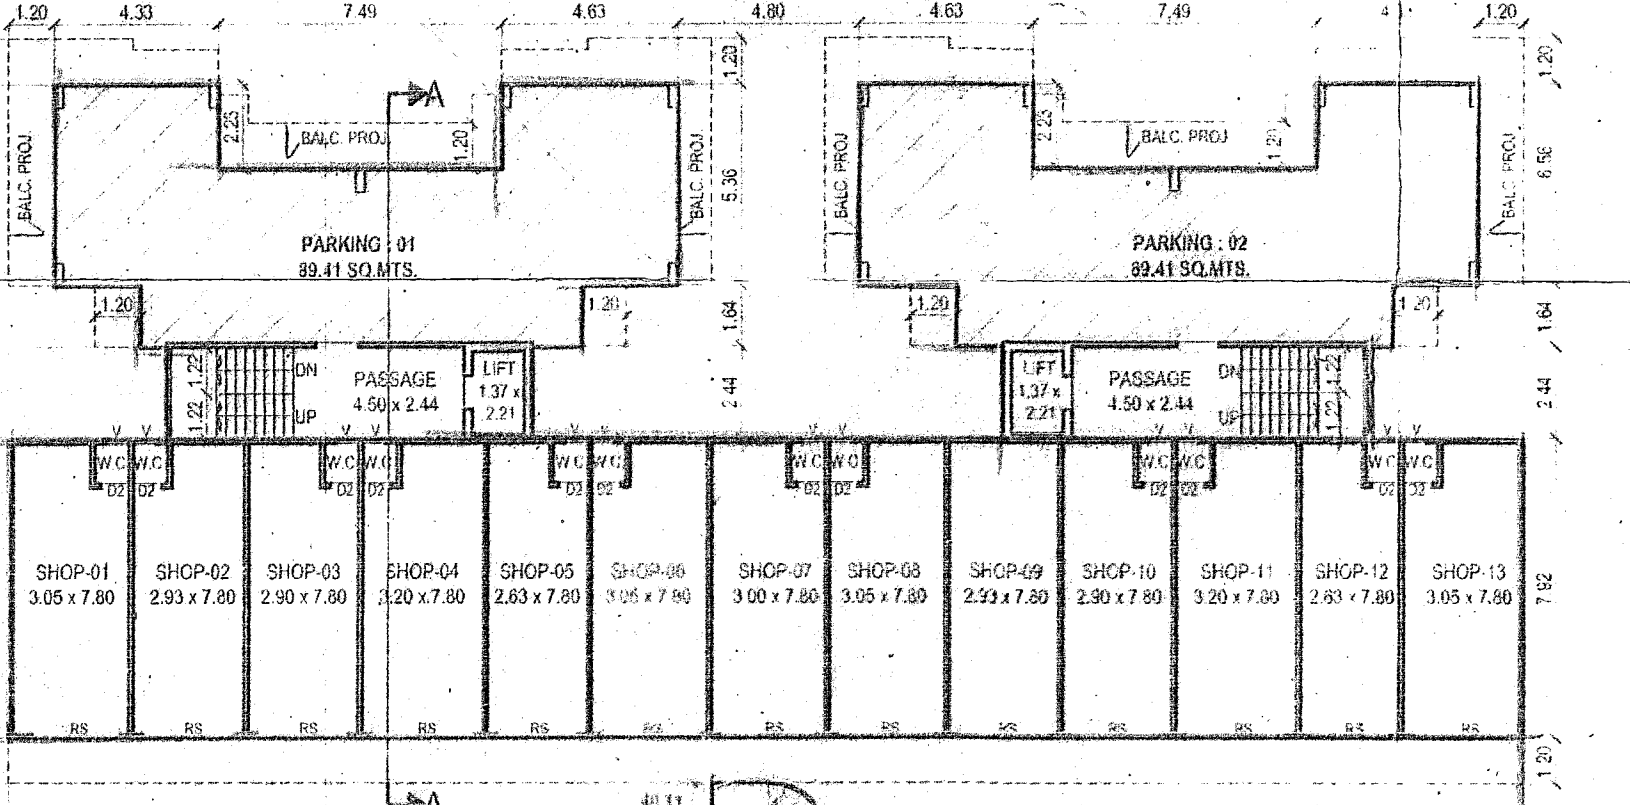


WING - A & B, C & D
GROUND FLOOR PLAN
BUILT UP AREA : 553.31 SQ.MT. (EACH WING)
F.S.I. / AREA : 317.60 SQ.MT. (COMM.) (EACH WING)
PARKING AREA : 178.82 SQ.MT. / SCALE : 1.0 C.M. TO 2.00 METER

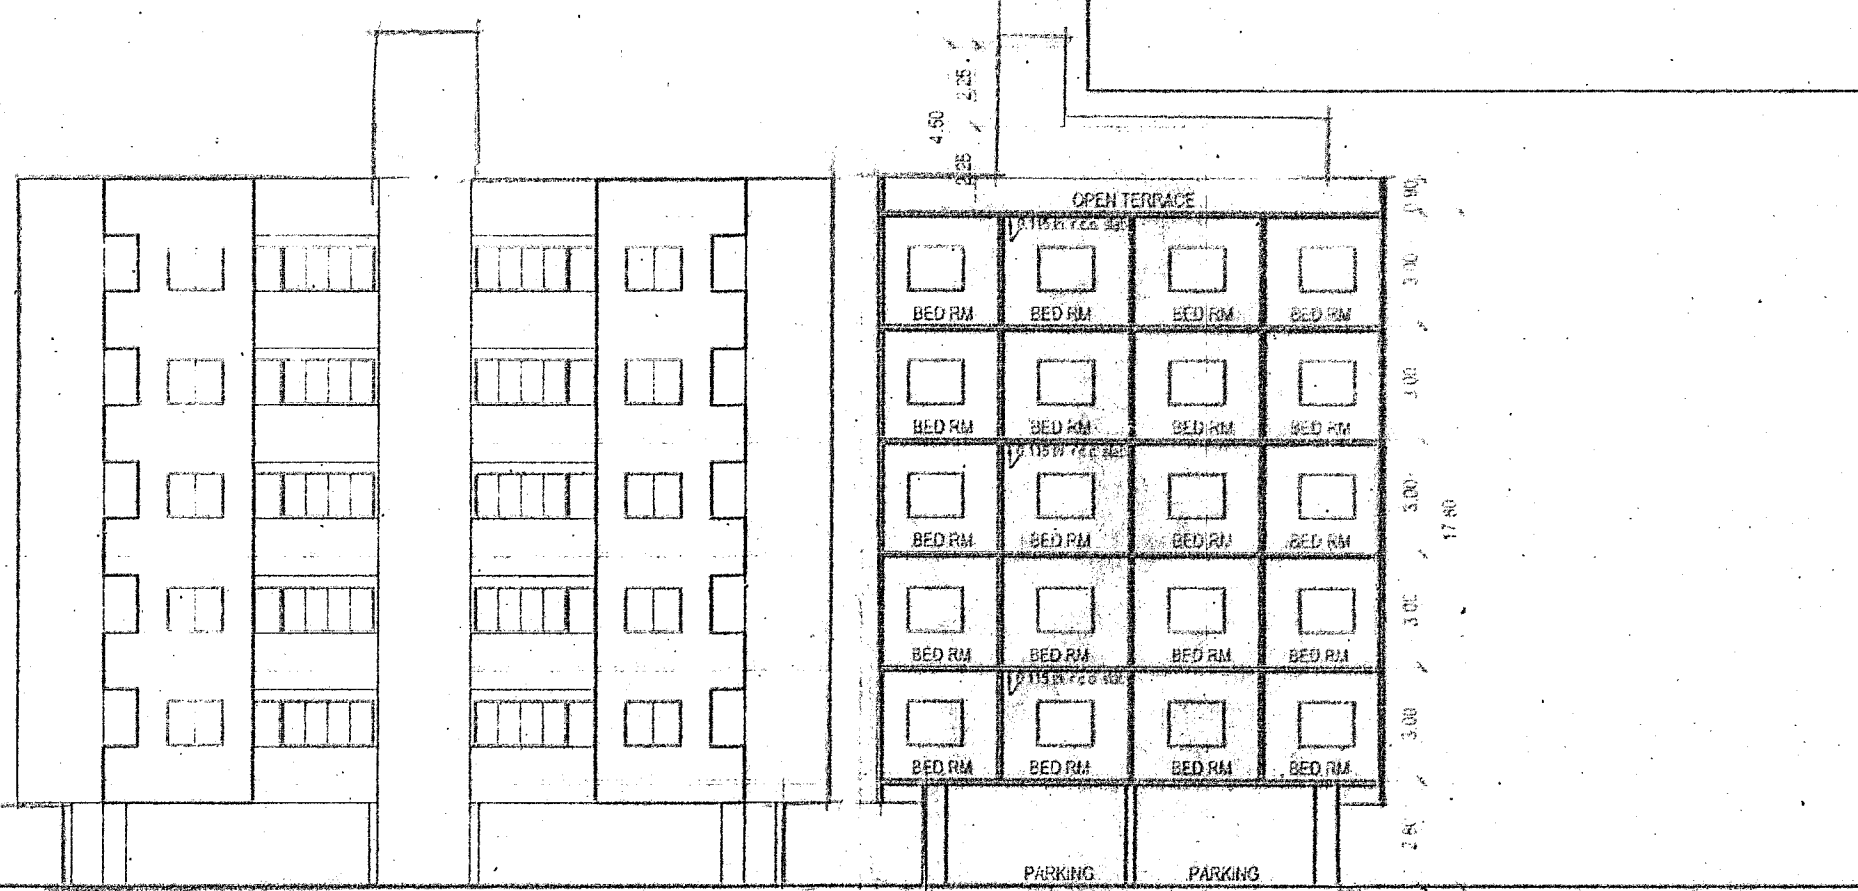


ELEVATION SECTION : C C

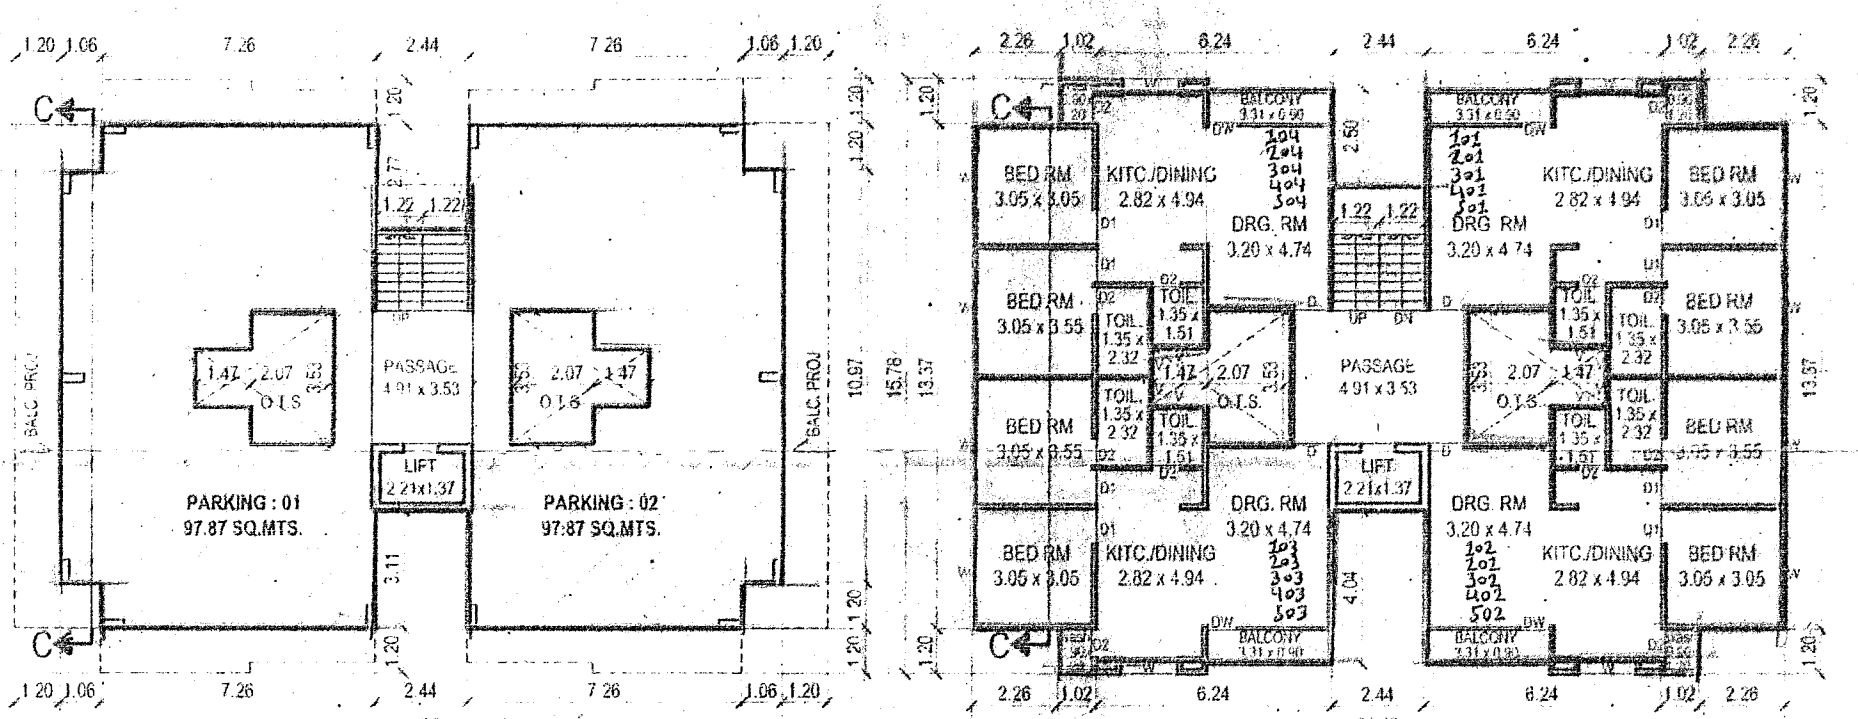


WING - G TO J
GROUND FLOOR PLAN
BUILT UP AREA : 216.00 SQ.MT. (EACH WING)
F.S.I. / AREA : 0.00 SQ.MT. (EACH WING)
PARKING AREA : 195.74 SQ.MT.

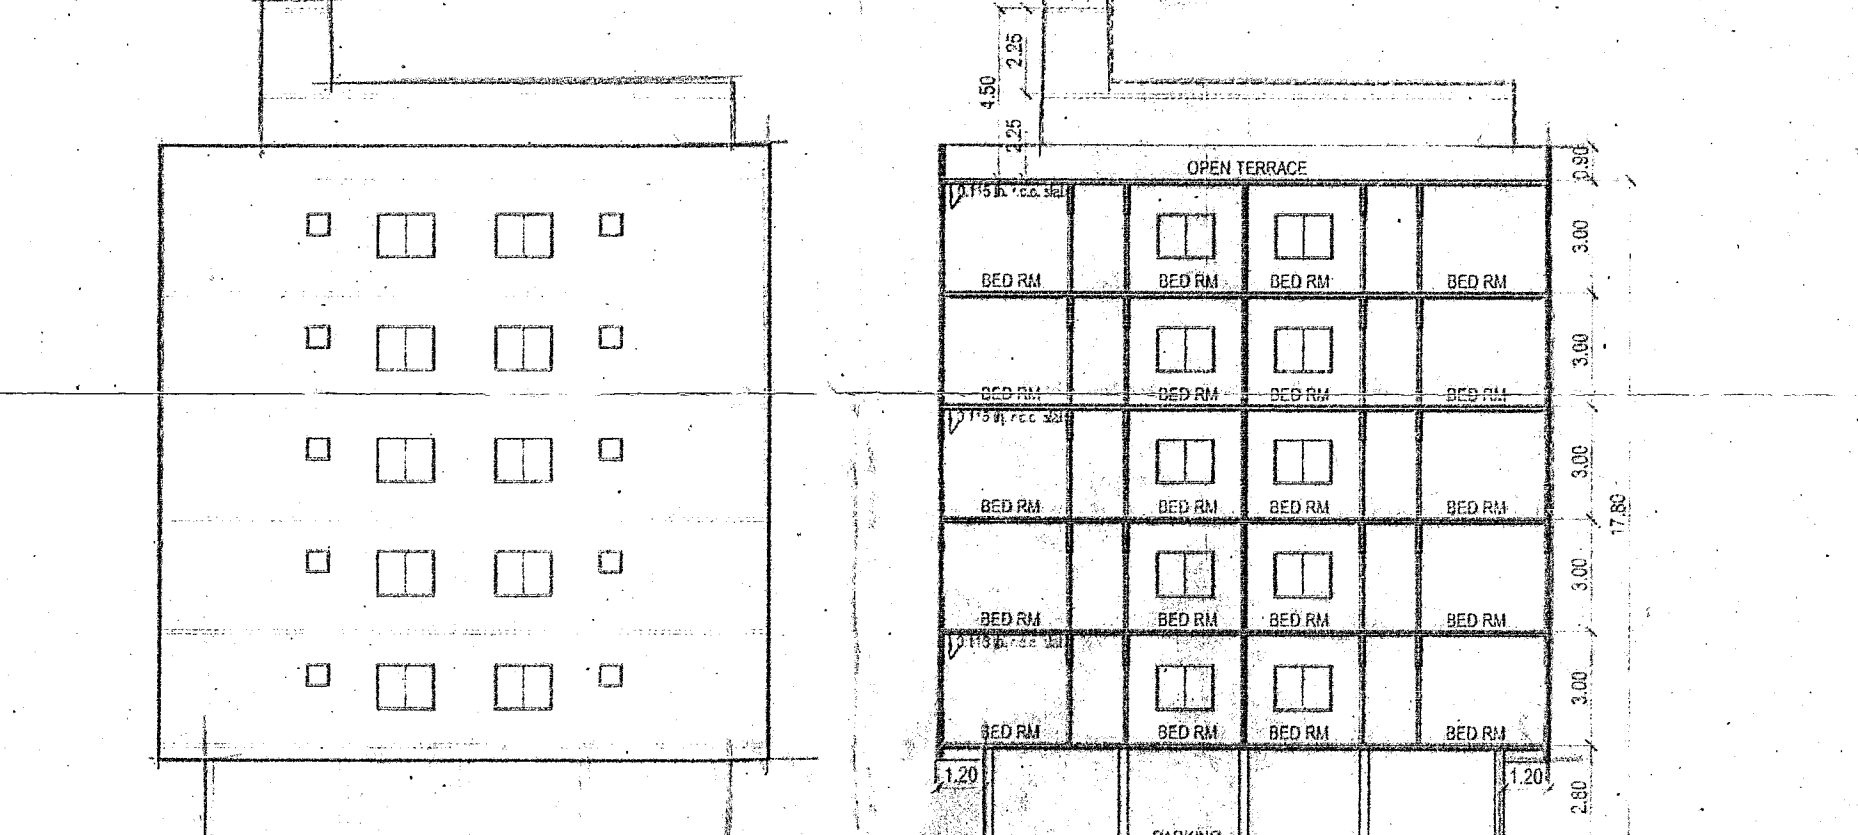

WING - G TO J
TYPICAL FLOOR PLAN (1ST TO 5TH FLOOR)
B.AREA : 277.52 SQ.MTS. (EACH FLOOR) (EACH WING)
DEDUCTION : STAIR + LIFT = 30.80 SQ.MTS. (EACH FLOOR) (EACH WING)
F.S.I. AREA : 246.72 SQ.MTS. (EACH FLOOR) (EACH WING)

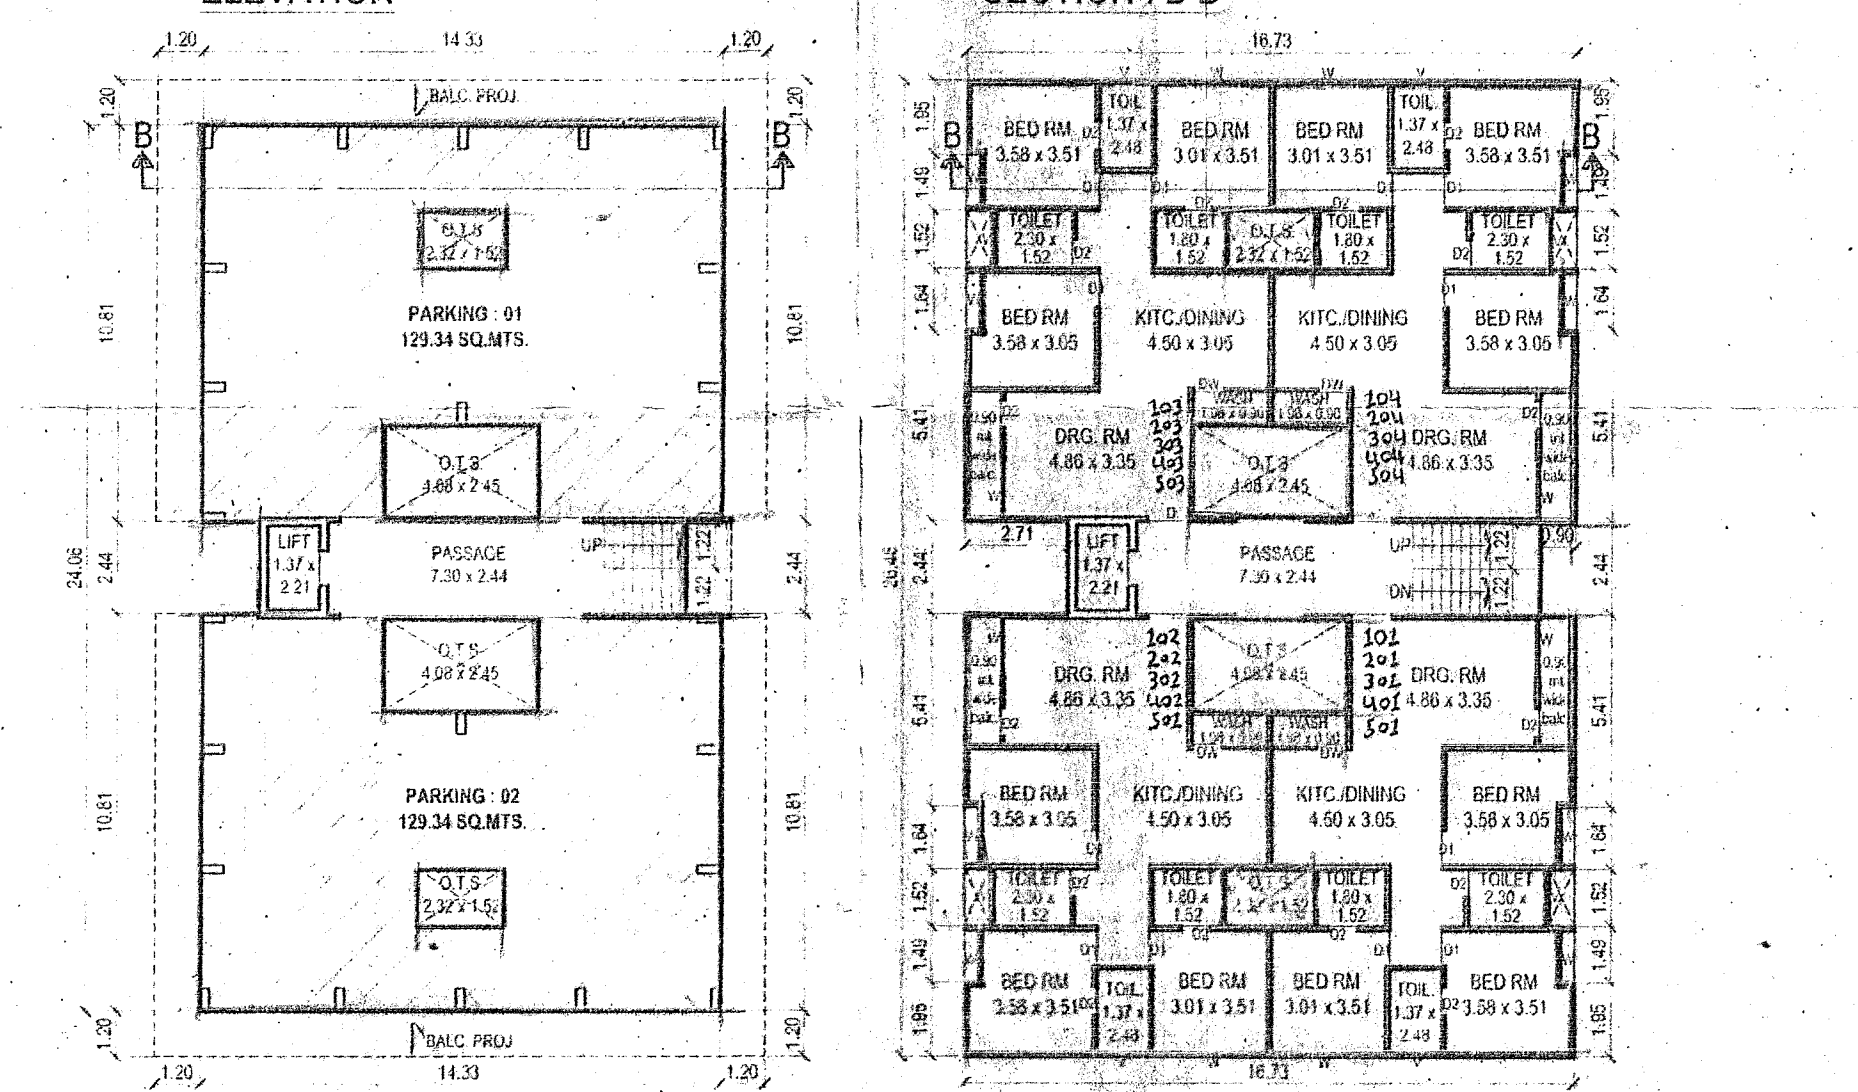

ELEVATION SECTION : B B

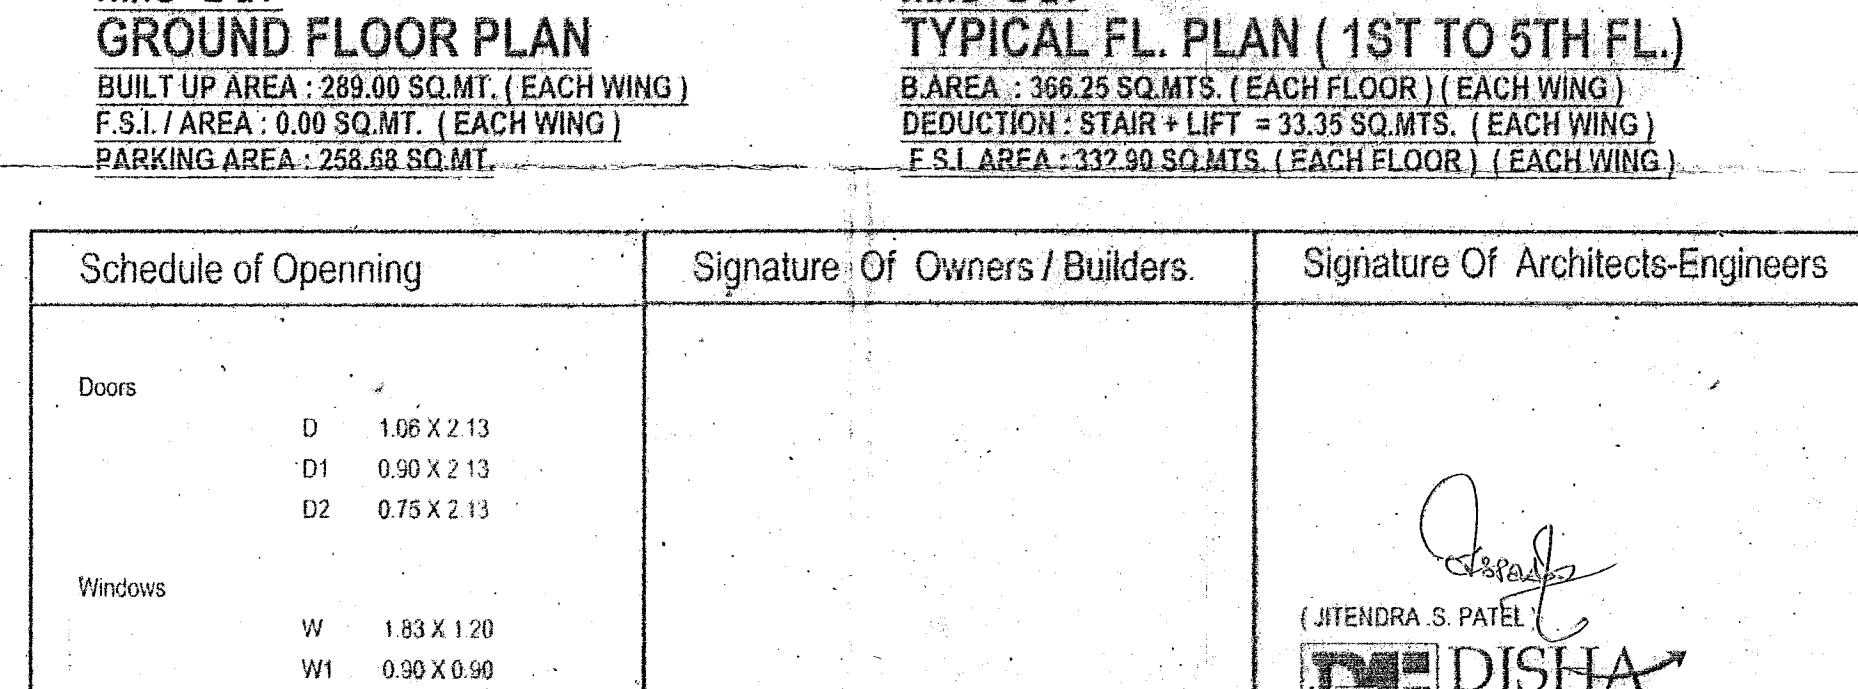

WING - E & F
GROUND FLOOR PLAN
BUILT UP AREA : 289.00 SQ.MT. (EACH WING)
F.S.I. / AREA : 0.00 SQ.MT. (EACH WING)
PARKING AREA : 258.68 SQ.MT.

WING - E & F
TYPICAL FL. PLAN (1ST TO 5TH FL.)
B.AREA : 368.25 SQ.MTS. (EACH FLOOR) (EACH WING)
DEDUCTION : STAIR + LIFT = 33.35 SQ.MTS. (EACH FLOOR) (EACH WING)
F.S.I. AREA : 332.90 SQ.MTS. (EACH FLOOR) (EACH WING)

Schedule of Opening	Signature Of Owners / Builders.	Signature Of Architects-Engineers
Doors D 1.06 X 2.13 D1 0.90 X 2.13 D2 0.75 X 2.13		
Windows W 1.83 X 1.20 W1 0.90 X 0.90 W1 0.81 X 1.20		
Ventilation V 0.81 X 0.61		

(JITENDRA S. PATEL)
DISHA
Architects-Engineers
124, 125 First floor, Ashwamegh Complex,
Opp.Sayaji Vihar Club,Rajmahal Road,
Vadodra-390 001. Ph. (0268) - 2419241
V.M.S.S. LIC. NO : ER / 36 / 2013 TO 2016
V.U.D.A LIC NO : 68 / 2013 TO 2016

Owner / Builder / Organiser / Developer
or Authorized Agent of Owner

PROP. TERRACE PLAN FOR WING A TO L ON R.S. NO : 262 & 264 ,
O.P.NO : 18, F.P.NO : 18/1 , T.P.NO : 06 AT VILLAGE - SAYAJIPURA ,
TA. - DISTRICT : VADODARA.

Stamp & Signature Of Approval

Approved Subject to Condition laid
Down in Building Permission

Ward No. 18

Order No. 1929/194-96


Date: 21/03/1997

Ajmer

Dr. Town Development Officer

Vadodra Mahanagar Sava Sevan

સાજીપુરા સરિસરની ના હુકમથી

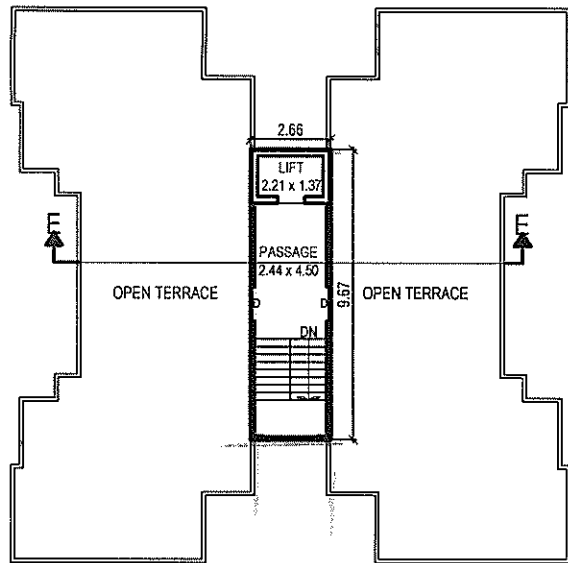


WING - L TERRACE PLAN

B.AREA : 25.77 SQ.MTS.

DEDUCTION : STAIR + LIFT = 25.77 SQ.MTS.

F.S.I. AREA : 00.00 SQ.MTS.

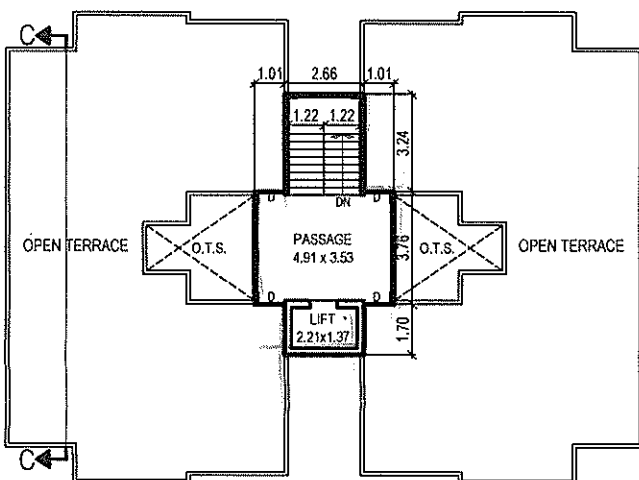


WING - G TO J TERRACE PLAN

B.AREA : 30.80 SQ.MTS. (EACH WING)

DEDUCTION : STAIR + LIFT = 30.80 SQ.MTS. (EACH WING)

F.S.I. AREA : 00.00 SQ.MTS. (EACH WING)

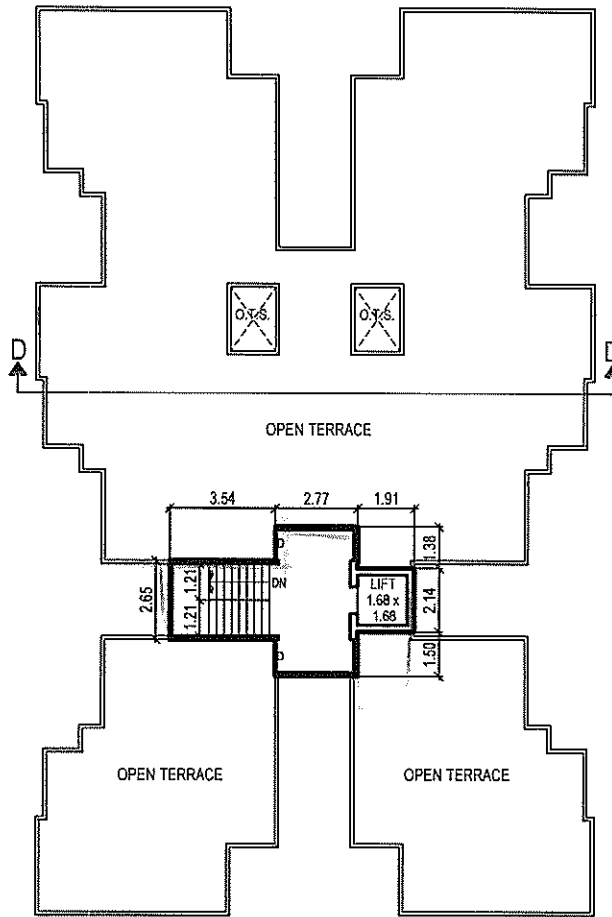


WING - K TERRACE PLAN

B.AREA : 37.37 SQ.MTS.

DEDUCTION : STAIR + LIFT = 37.37 SQ.MTS.

F.S.I. AREA : 00.00 SQ.MTS.

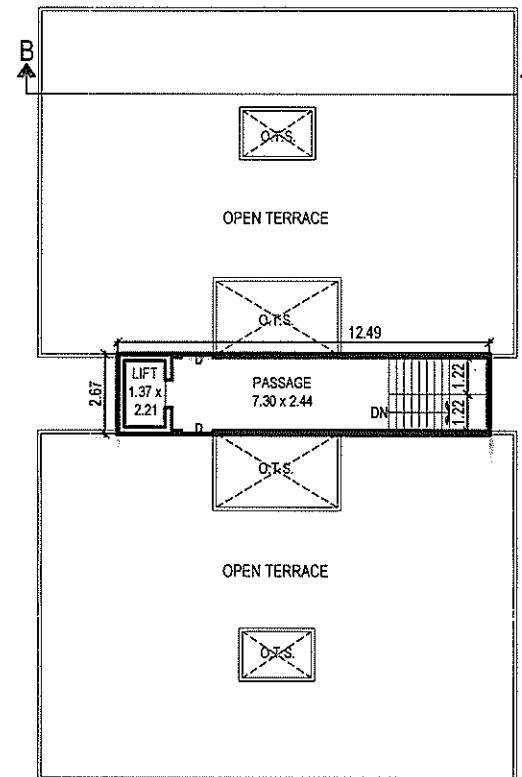


WING - E & F TERRACE PLAN

B.AREA : 33.35 SQ.MTS. (EACH WING)

DEDUCTION : STAIR + LIFT = 33.35 SQ.MTS. (EACH WING)

F.S.I. AREA : 00.00 SQ.MTS. (EACH WING)

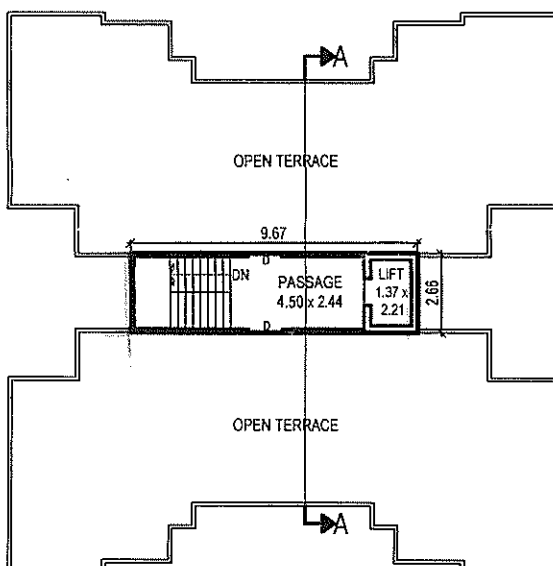


WING - A & B, C & D TERRACE PLAN

B.AREA : 51.56 SQ.MTS. (EACH WING)

DEDUCTION : STAIR + LIFT 2 NOS. = 51.56 SQ.MTS. (EACH WING)

F.S.I. AREA : 00.00 SQ.MTS. (EACH WING)

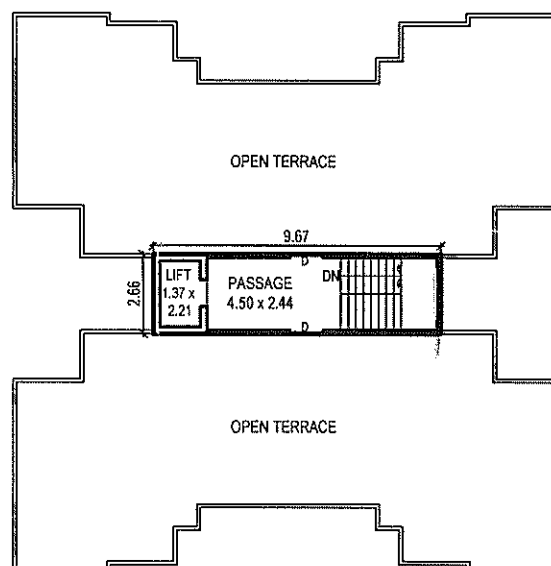

Schedule of Opening

Doors	D	1.06 X 2.13
	D1	0.90 X 2.13
	D2	0.75 X 2.13
Windows	W	1.83 X 1.20
	W1	0.90 X 0.90
	W1	0.61 X 1.20
Ventilation	V	0.61 X 0.61

Signature Of Owners / Builders.

Owner / Builder / Organisor / Developer
or Authorised Agent of Owner

Signature Of Architects-Engineers

(JITENDRA .S. PATEL)

DISHA
Architects- Engineers

124 ,125 First floor, Ashwamegh Complex,
Opp.Sayaji Vihar Club,Rajmahal Road,
Vadodra-390 001. Ph. (0265) - 2419241
V.M.S.S. LIC. NO : ER / 36 / 2013 TO 2016
V.U.D.A LIC NO : 68 / 2013 TO 2016