


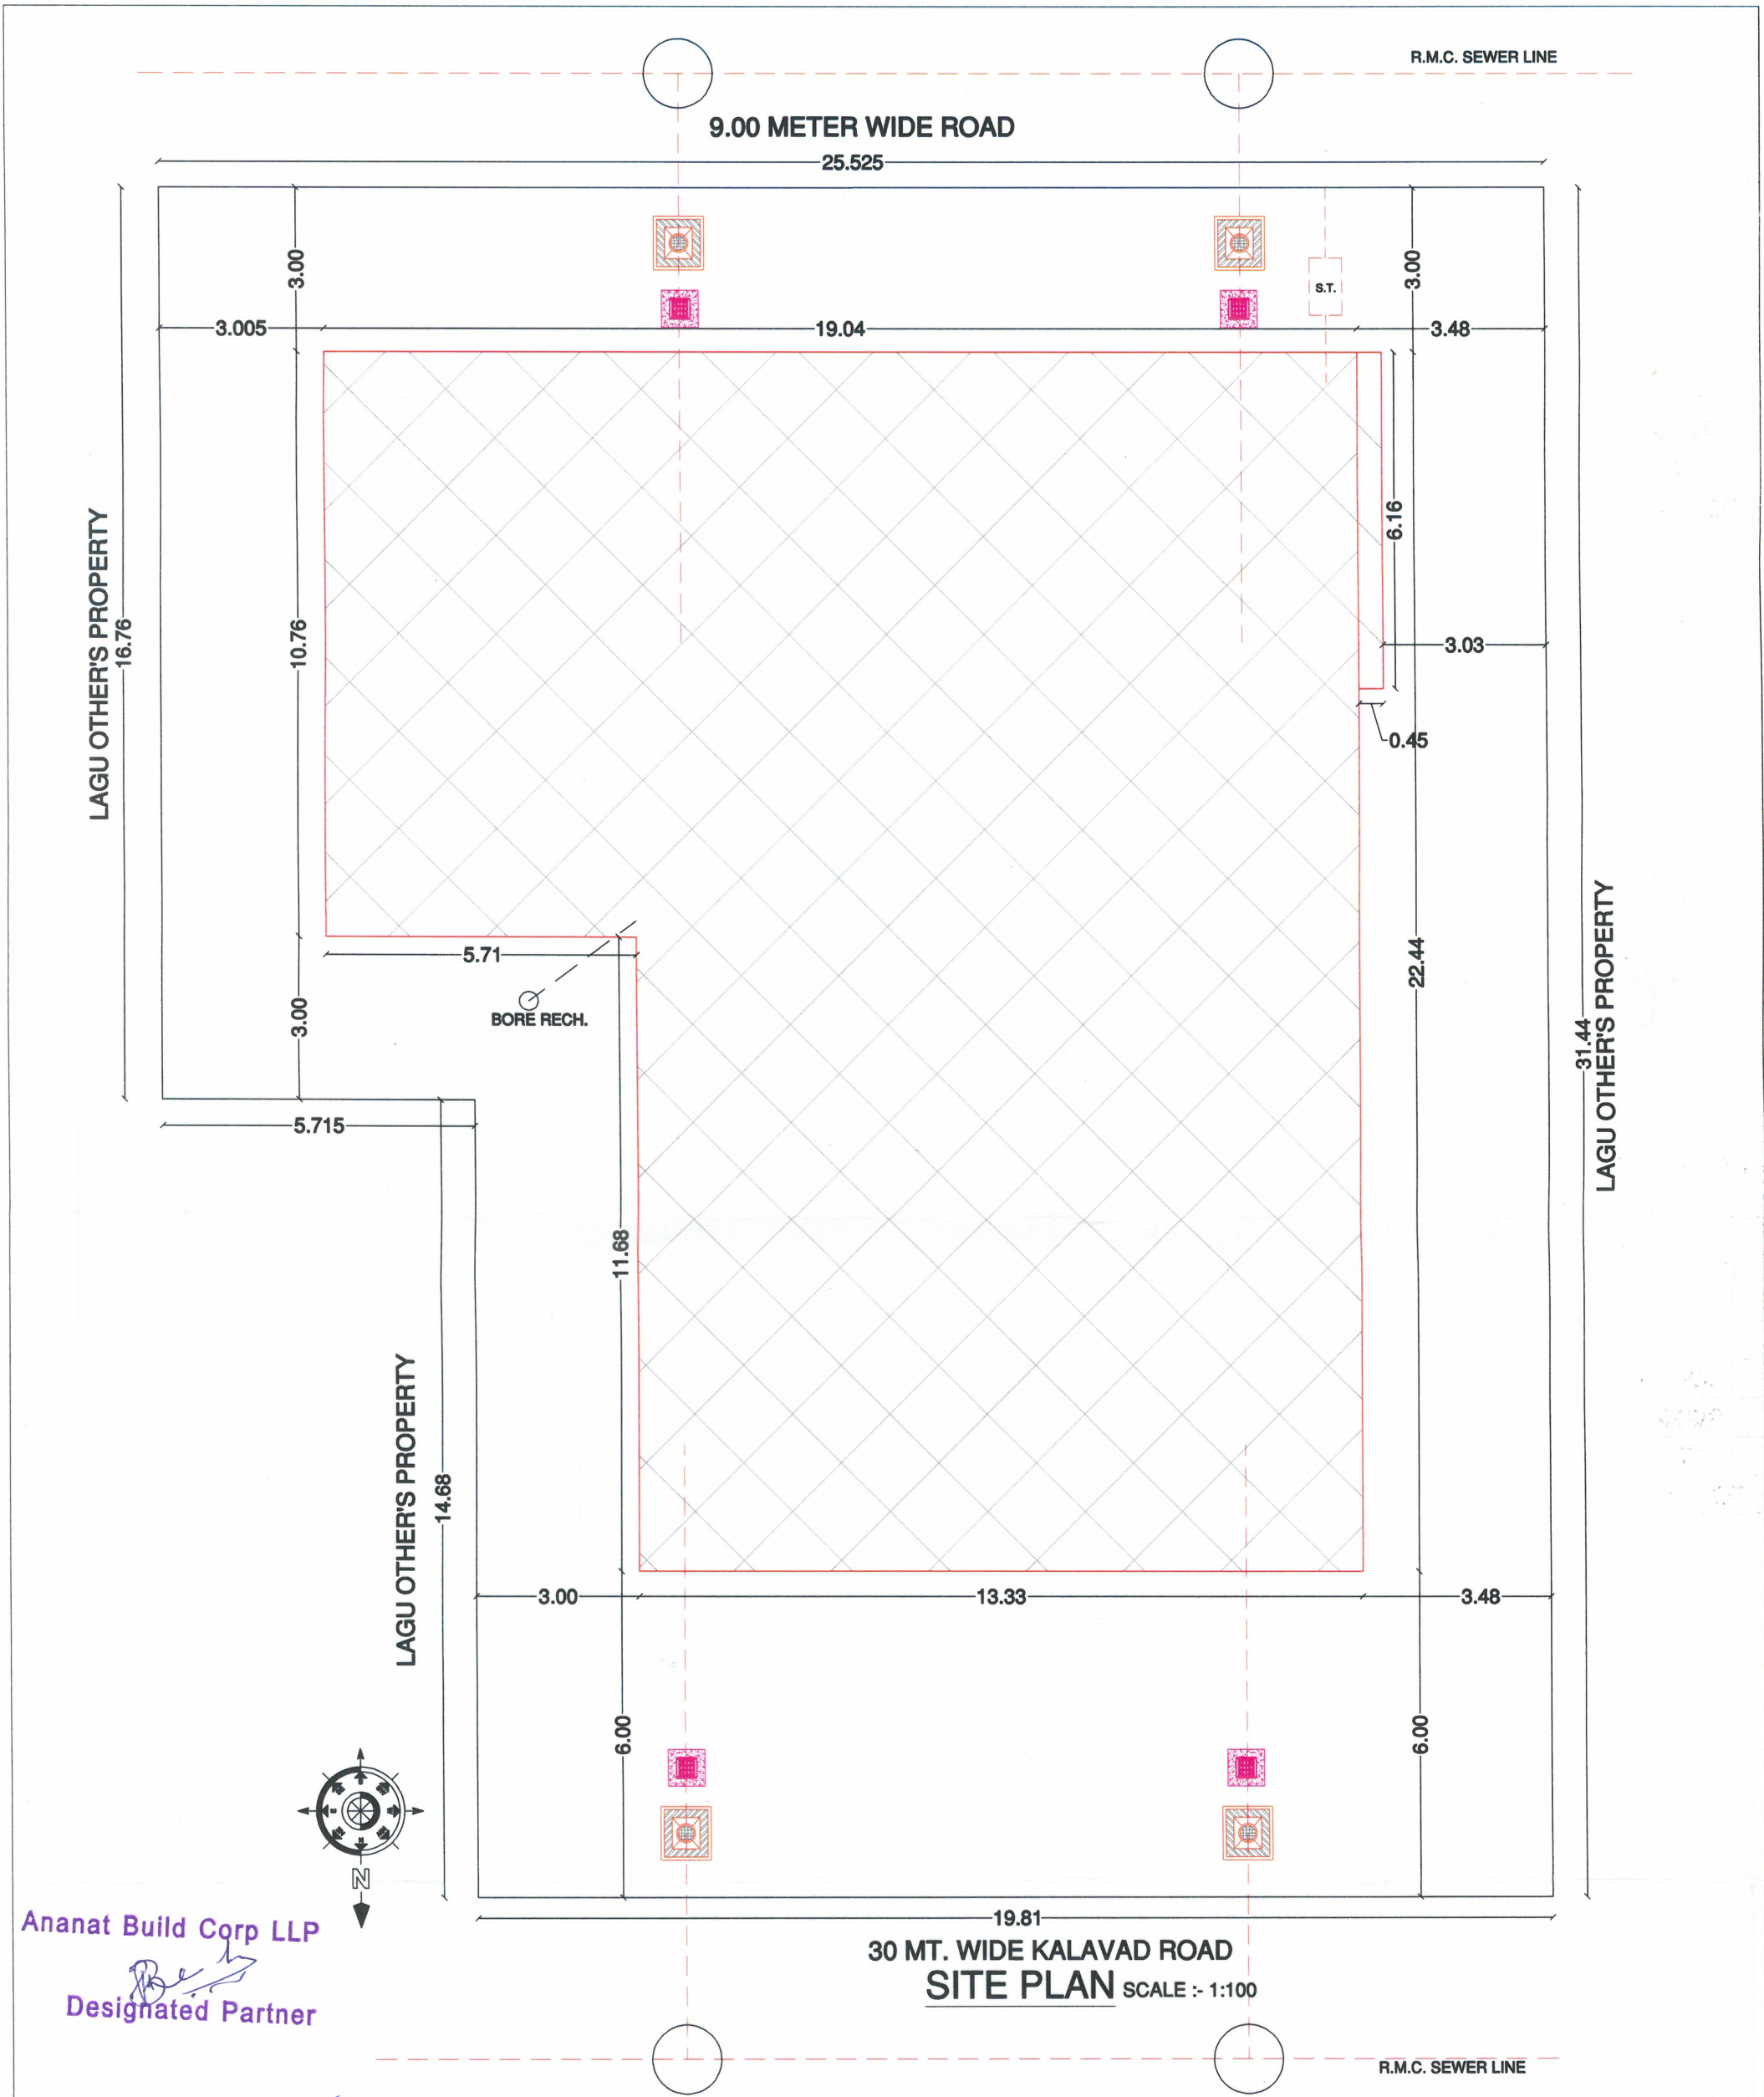

Ananat Build Corp LLP
Designated Partner

VIJAY D. SHAH
RMC L'C NO ST-93
BHOOMI CONSULTANT
205-206, Alapha Meghacon House,
Opp. Armieda, Sindhu Bhavan Road,
Bodakdev, Ahmedabad-380054.



VIPUL M. PATEL
Consulting Engineer
677, Sardar Nagar Society,
150 Ft. Ring Road, RAJKOT-4.
RMC Lic No. E-307 RJDA Lic. No. E-236

DRAINAGE PLAN


MERCANTILE-1			
NAME OF WORK	PROPOSED COM. BUILDING PLAN		
OWNER'S NAME	OWNER :- ANANAT BUILD CORP LLP. PARTNER SHREE BHARATBHAI JAGDISHBHAI SONVANI SHREE VIKRAMBHAI ASHOKBHAI LALVANI		
TYPE OF CONST.	FRAME STRUCTURE		
T.P. S. NO.	2 [RAJKOT]	FP. NO. 412	OP. NO.
PLOT NO.	6 + 7 / P + 8 / B P	SR. NO. :	443/P
	RAJKOT	WARD NO. :	08
LOCATION	NALANDA SOCIETY, KALAVAD ROAD, RAJKOT.		

તાળપદ રાજકોટના સર્વે નંબર ૪૪૩/પીકીની જમીન
એકર ૪-૩૬ પુંકાનો તે આકૃત રવાન.

કેવુ-કુલત રહેણાંકના ઉપયોગ માટે

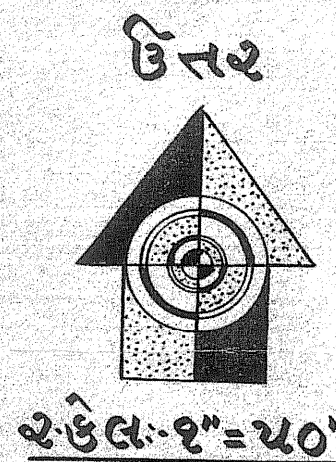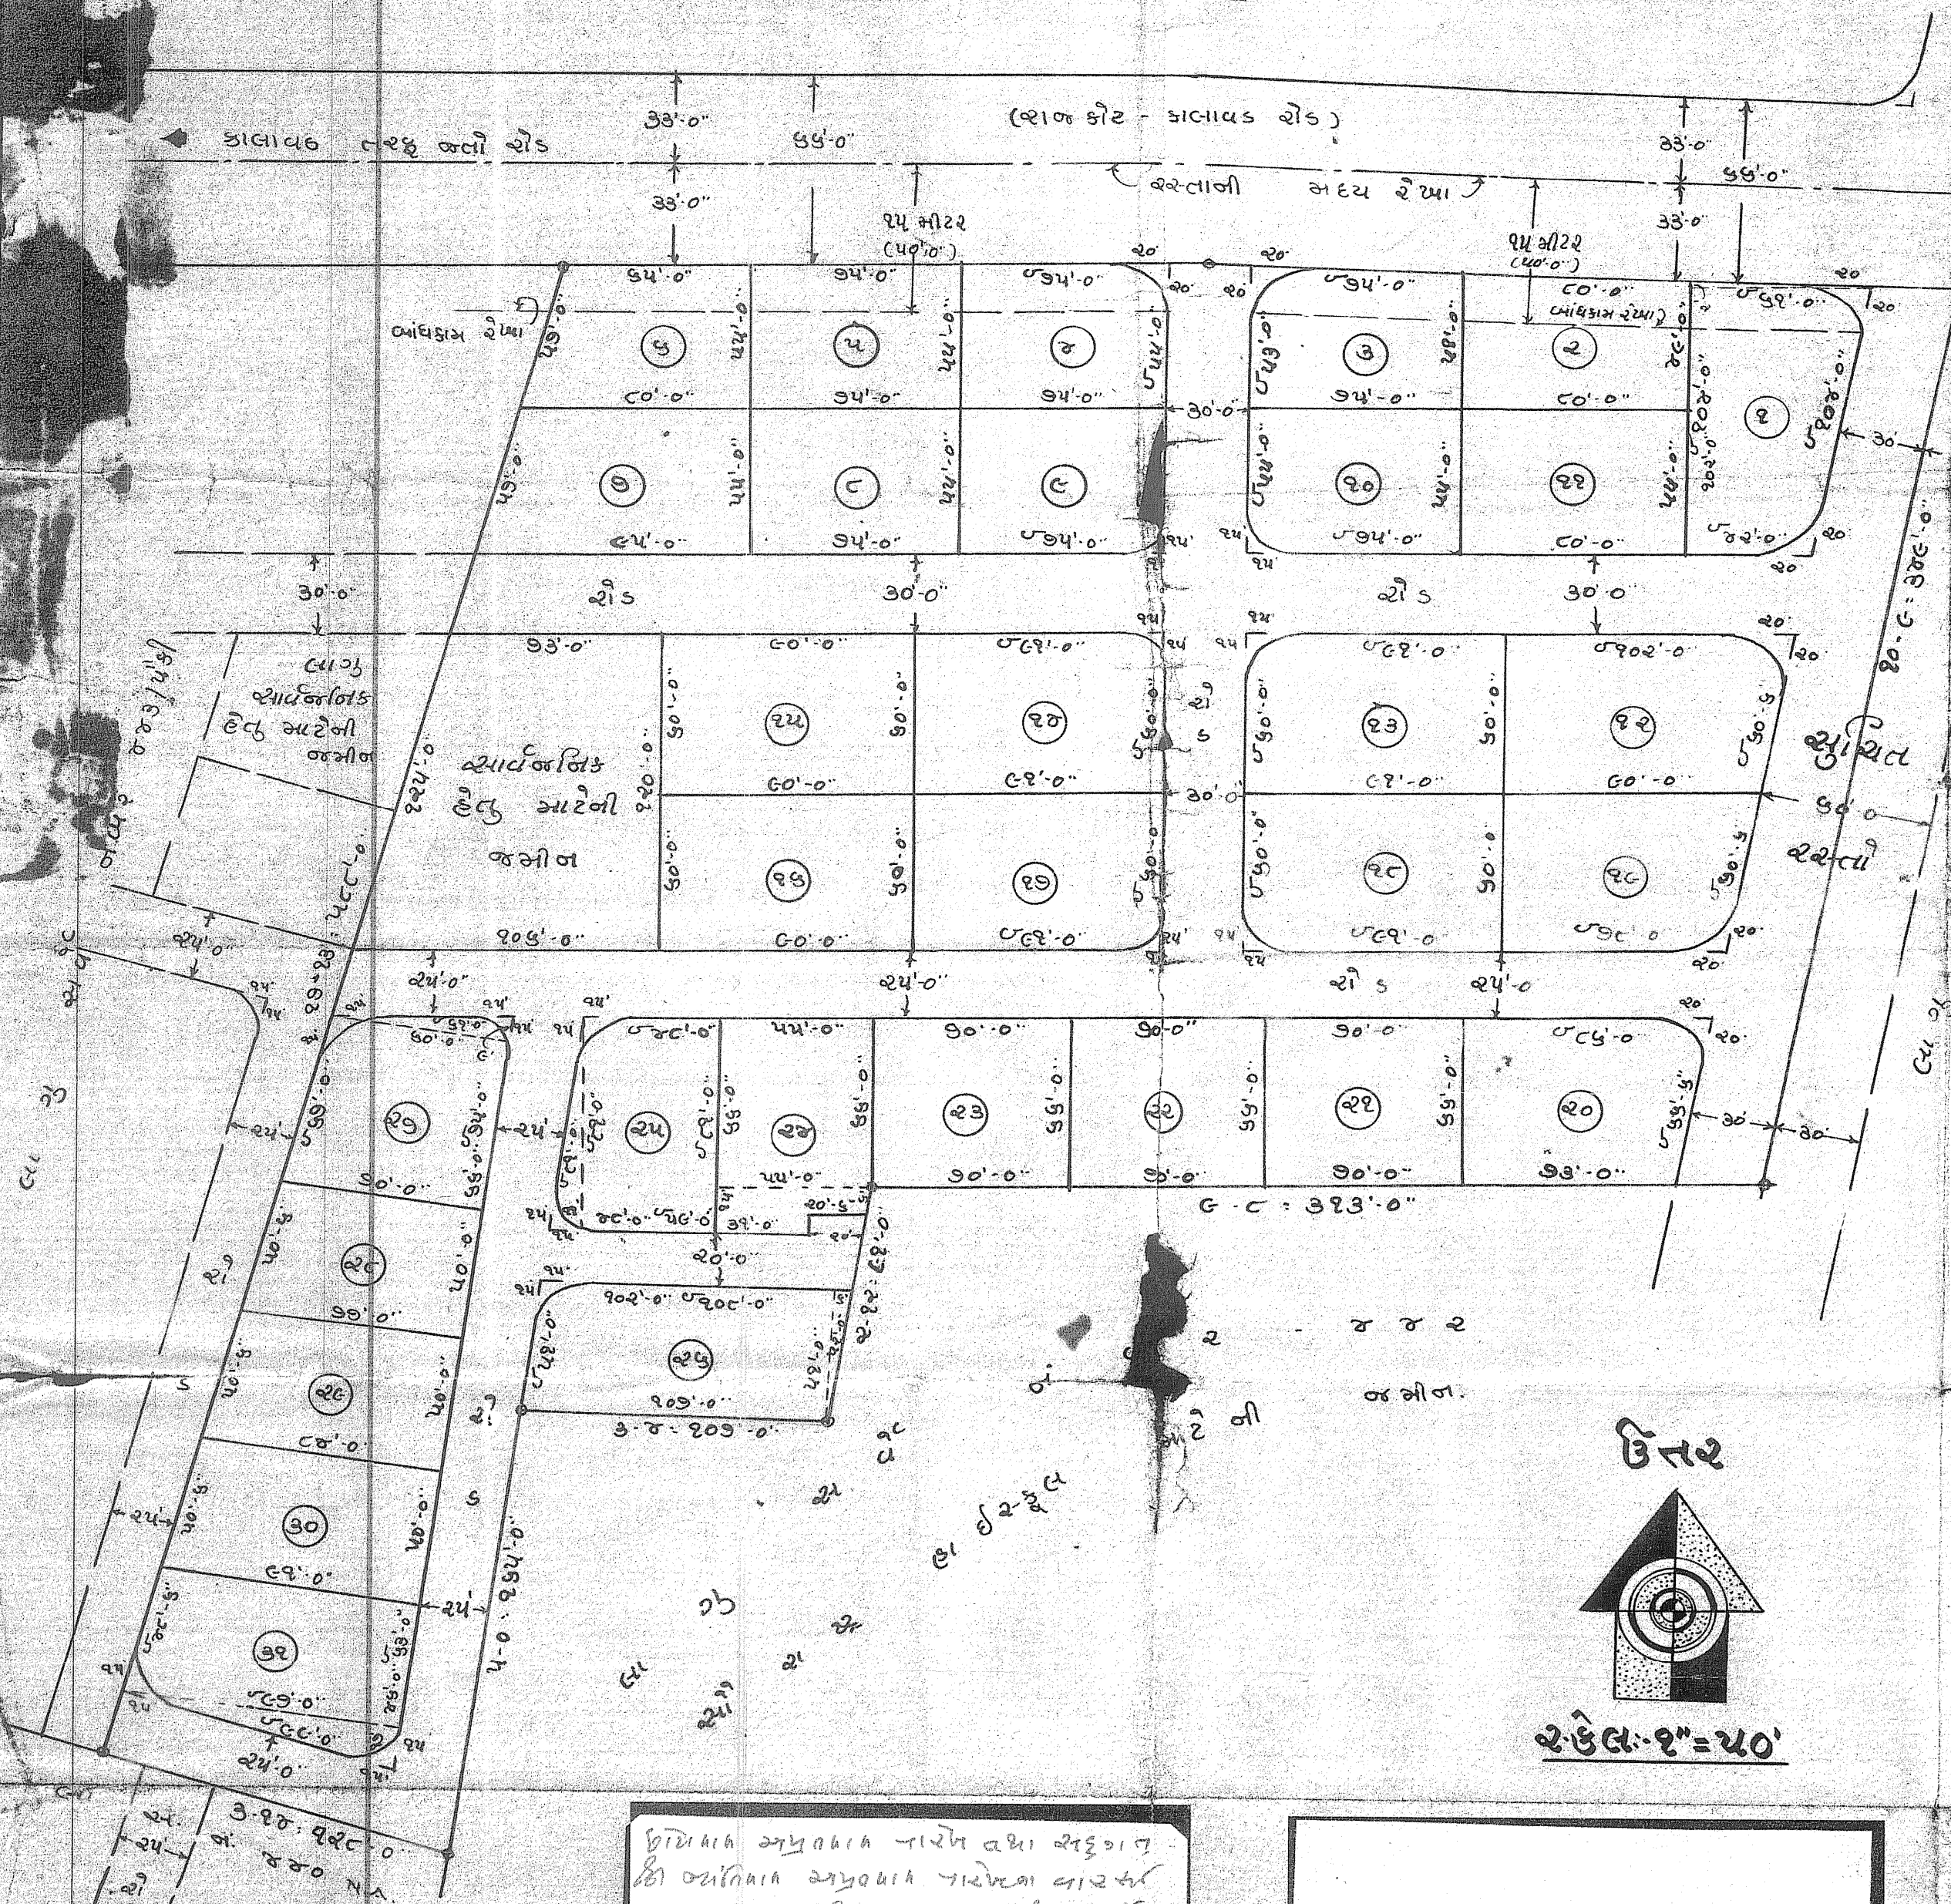


૨-૬૬-૧"=૫૦'

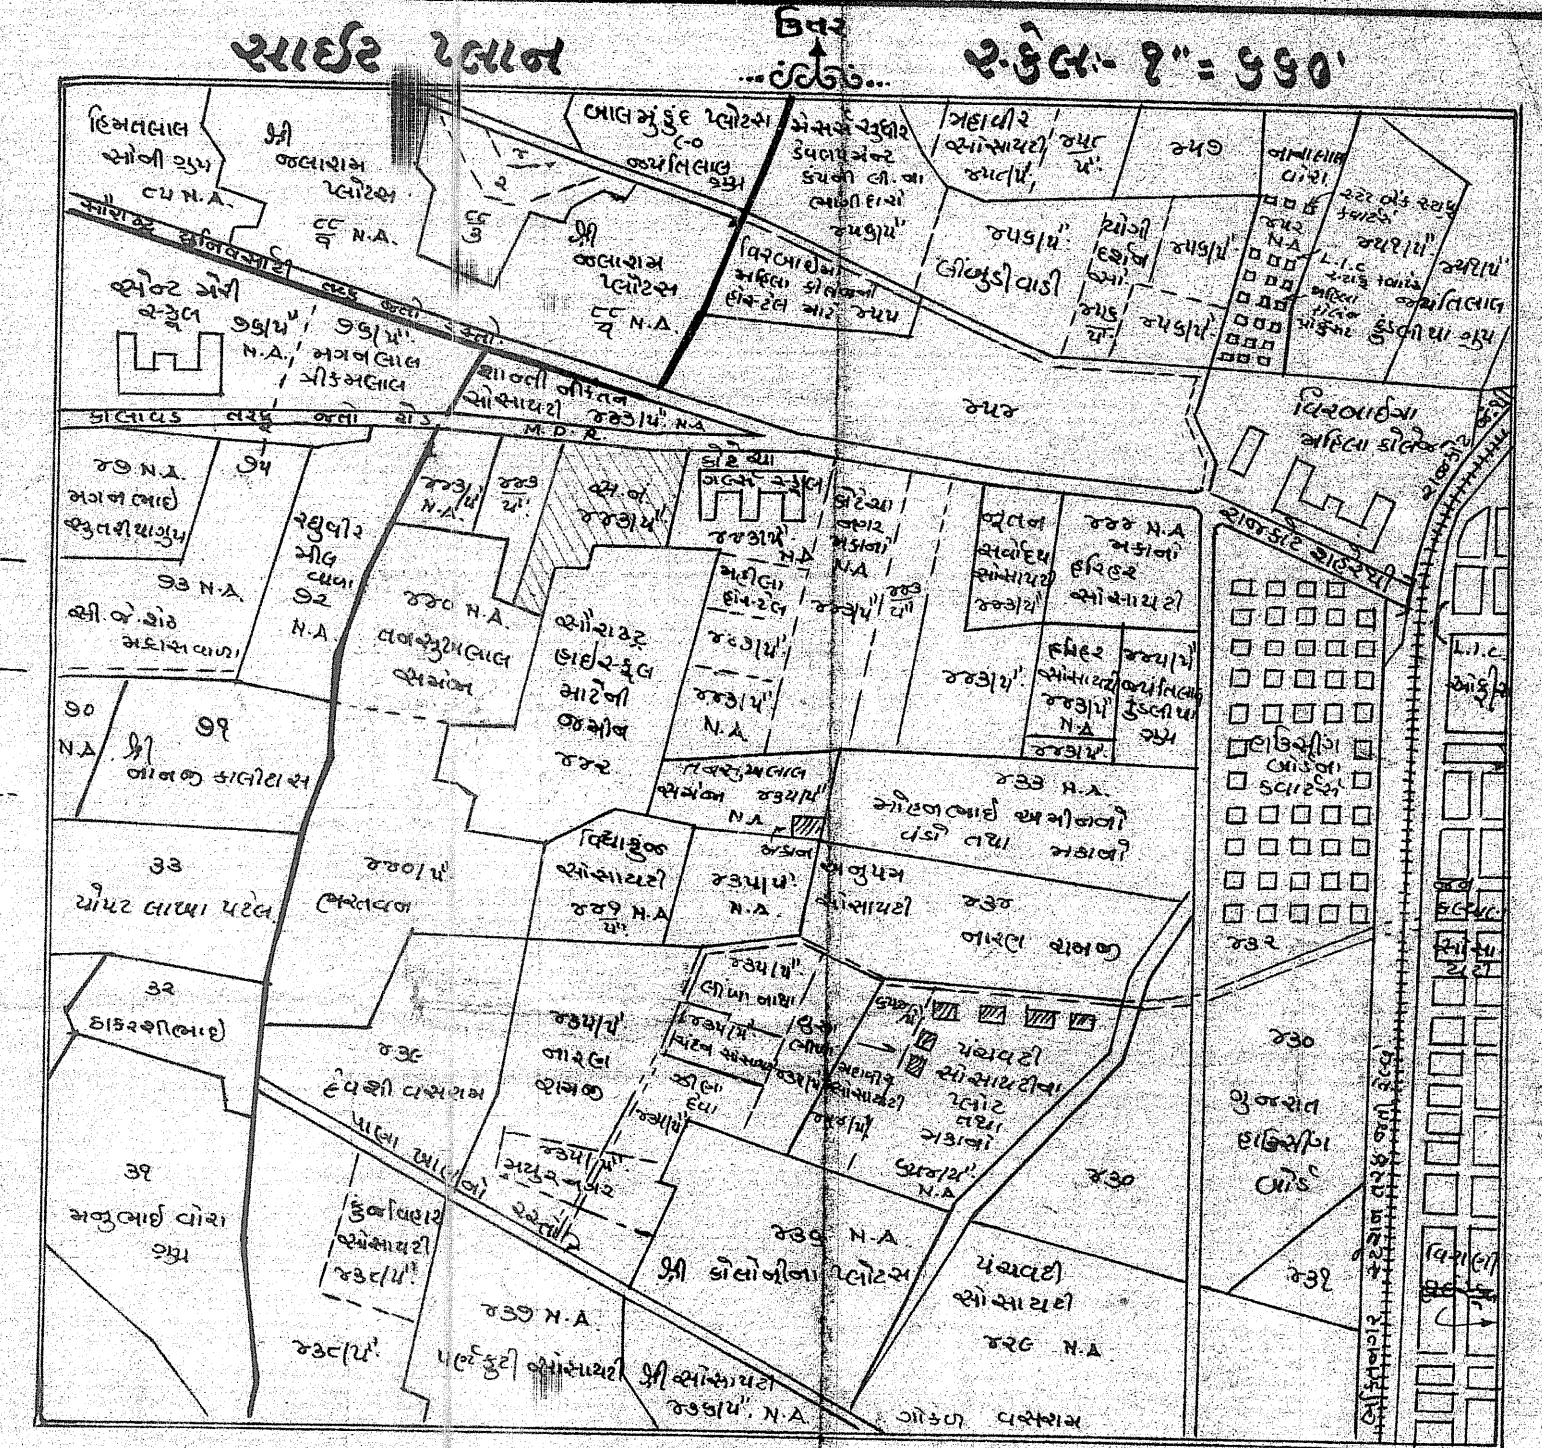

પ્લોટના ક્રમક્રમનો નોંધ:-

પ્લોટ નંબર	પ્લોટનું ક્ષેત્રફળ ચો.વાર ચો.ફુટ	પ્લોટ નંબર	પ્લોટનું ક્ષેત્રફળ ચો.વાર ચો.ફુટ
૧	૫૩૭.૩	૨૭	૬૦૨.૩
૨	૪૪૪.૦	૨૮	૬૦૨.૩
૩	૪૪૪.૦	૨૯	૫૫૦.૬
૪	૪૪૪.૦	૩૦	૫૩૭.૩
૫	૪૫૮.૩	૩૧	૫૩૭.૩
૬	૪૪૩.૦	૩૨	૫૩૭.૩
૭	૫૩૭.૩	૩૩	૫૩૭.૩
૮	૪૫૮.૩	૩૪	૪૬૮.૨
૯	૪૫૩.૦	૩૫	૪૬૦.૩
૧૦	૪૫૩.૦	૩૬	૬૦૩.૭
૧૧	૪૮૮.૮	૩૭	૪૮૬.૦
૧૨	૬૩૦.૬	૩૮	૪૦૮.૩
૧૩	૬૦૨.૩	૩૯	૪૪૩.૨
૧૪	૬૦૨.૩	૪૦	૪૮૬.૨
૧૫	૬૦૦.૦	૪૧	૫૬૨.૩
૧૬	૬૦૦.૦	-	-

કુલ પ્લોટનું ક્ષેત્રફળ:- ૧૬,૦૨૬-૨
 આયર્વજનિક હેતુ માટેની જમીનનું ક્ષેત્રફળ:- ૧૨૮૩-૩
 રસ્તાનું ક્ષેત્રફળ:- ૬૪૮૬-૪
 એકર ૪-૩૬ પુંકા

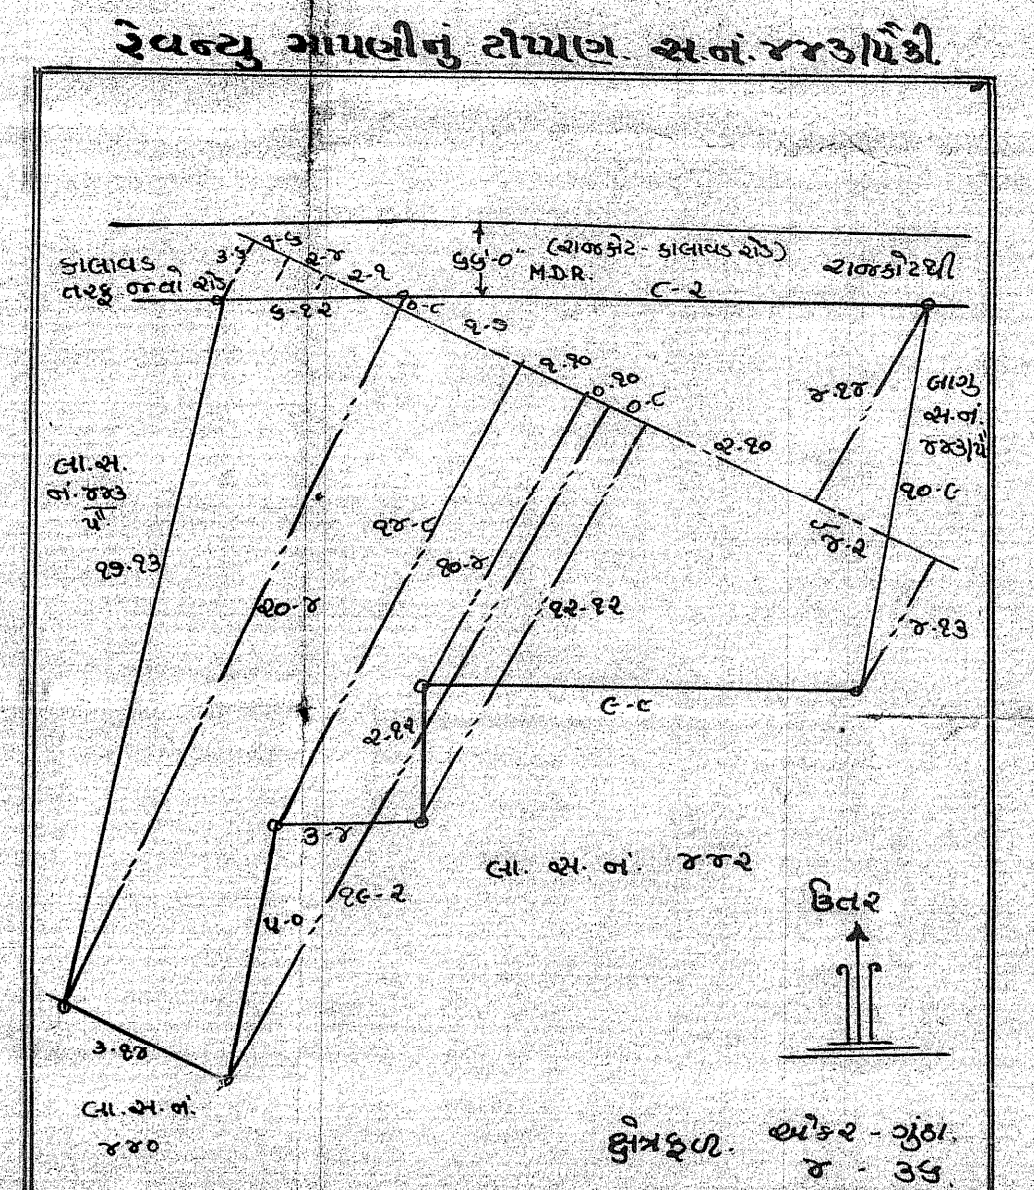

જિલ્લાના અધિકારી તરફથી તથા સરકાર
દ્વારા આપેલી સરનામો તથા સરનામો
ના આધારે તૈયાર કરેલ છે.

સહચરની કાપી.

Recommended for Approval
subject to conditions men-
tioned in this office letter
No Devn ૫૭/૮/૧૭૩
Dated. ૫-૩-૭૧.

સહચરની કાપી.

Approved By This Office
Order No. L.N.D.N. ૧/૨૦-૭૧
Date... ૫/૩/૭૧

સહચરની કાપી.

સહચરની કાપી.