


PROPOSED BUILDING PLAN FOR "VAKRATUND" TOWER A TO D ON R.S. NO : 16/1 & 16/2, O.P.NO : 11, F.P.NO : 11/1 & 11/2, T.P.NO : 38 AT VILLAGE - TARSALI, TA. - DISTRICT : VADODARA.

3/3


Stamp & Signature Of Approval

Approved Subject to Condition laid
Down in Building Permission
Ward No. 32
Order No. 618-221-913/12-48
Date 28-5-99


Dy. Town Development Officer
Vadodara Mahanagar Palika
અ.નિ.કલ.શ્રીના હુકમથી.

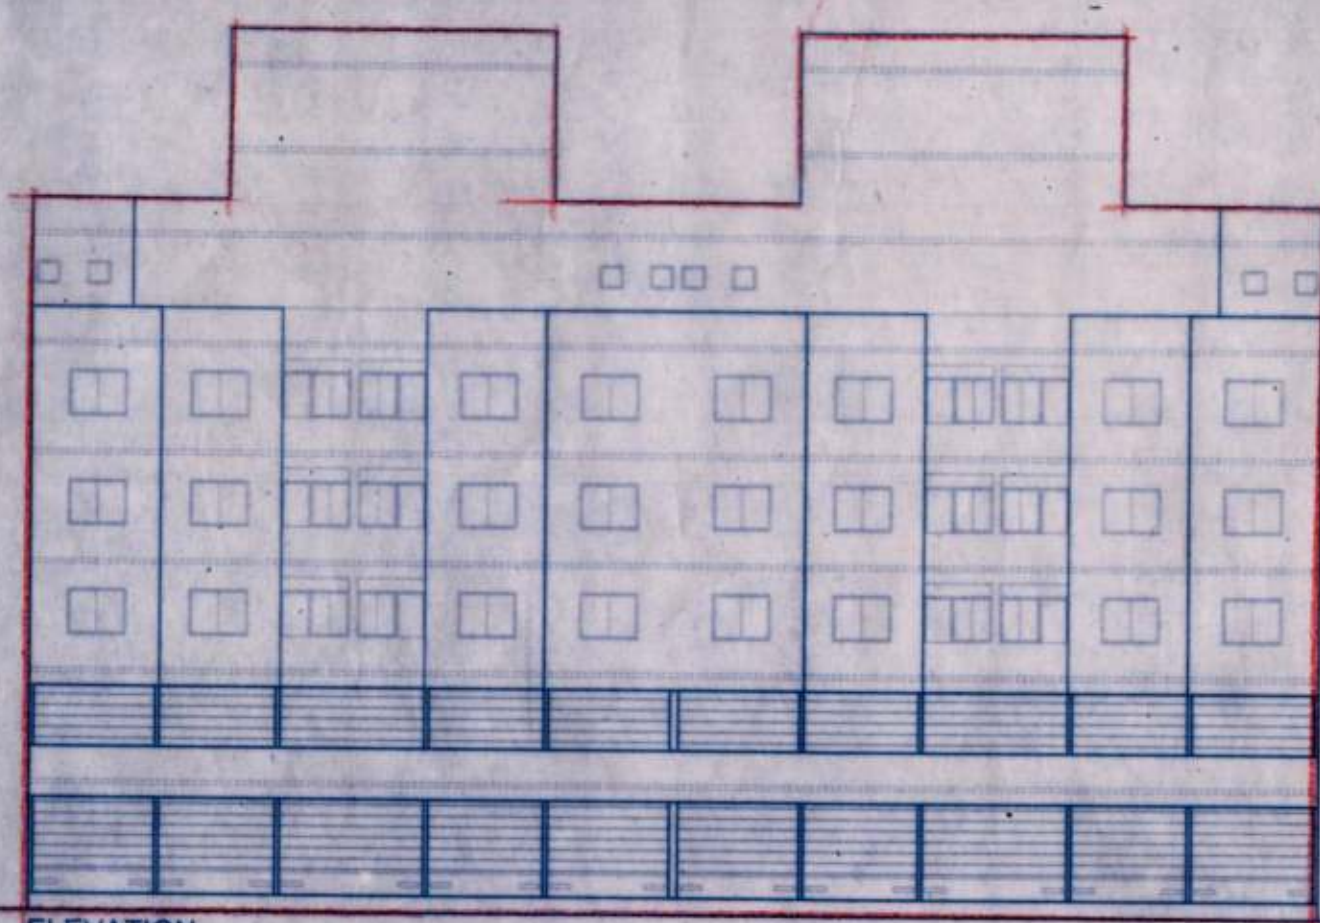

ELEVATION

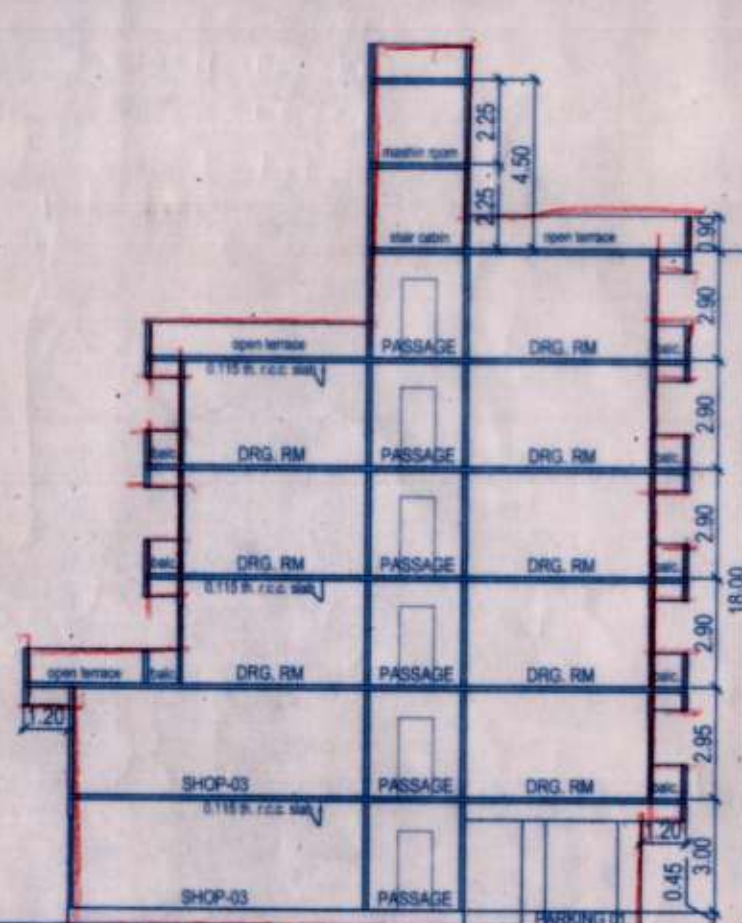


SECTION : A A

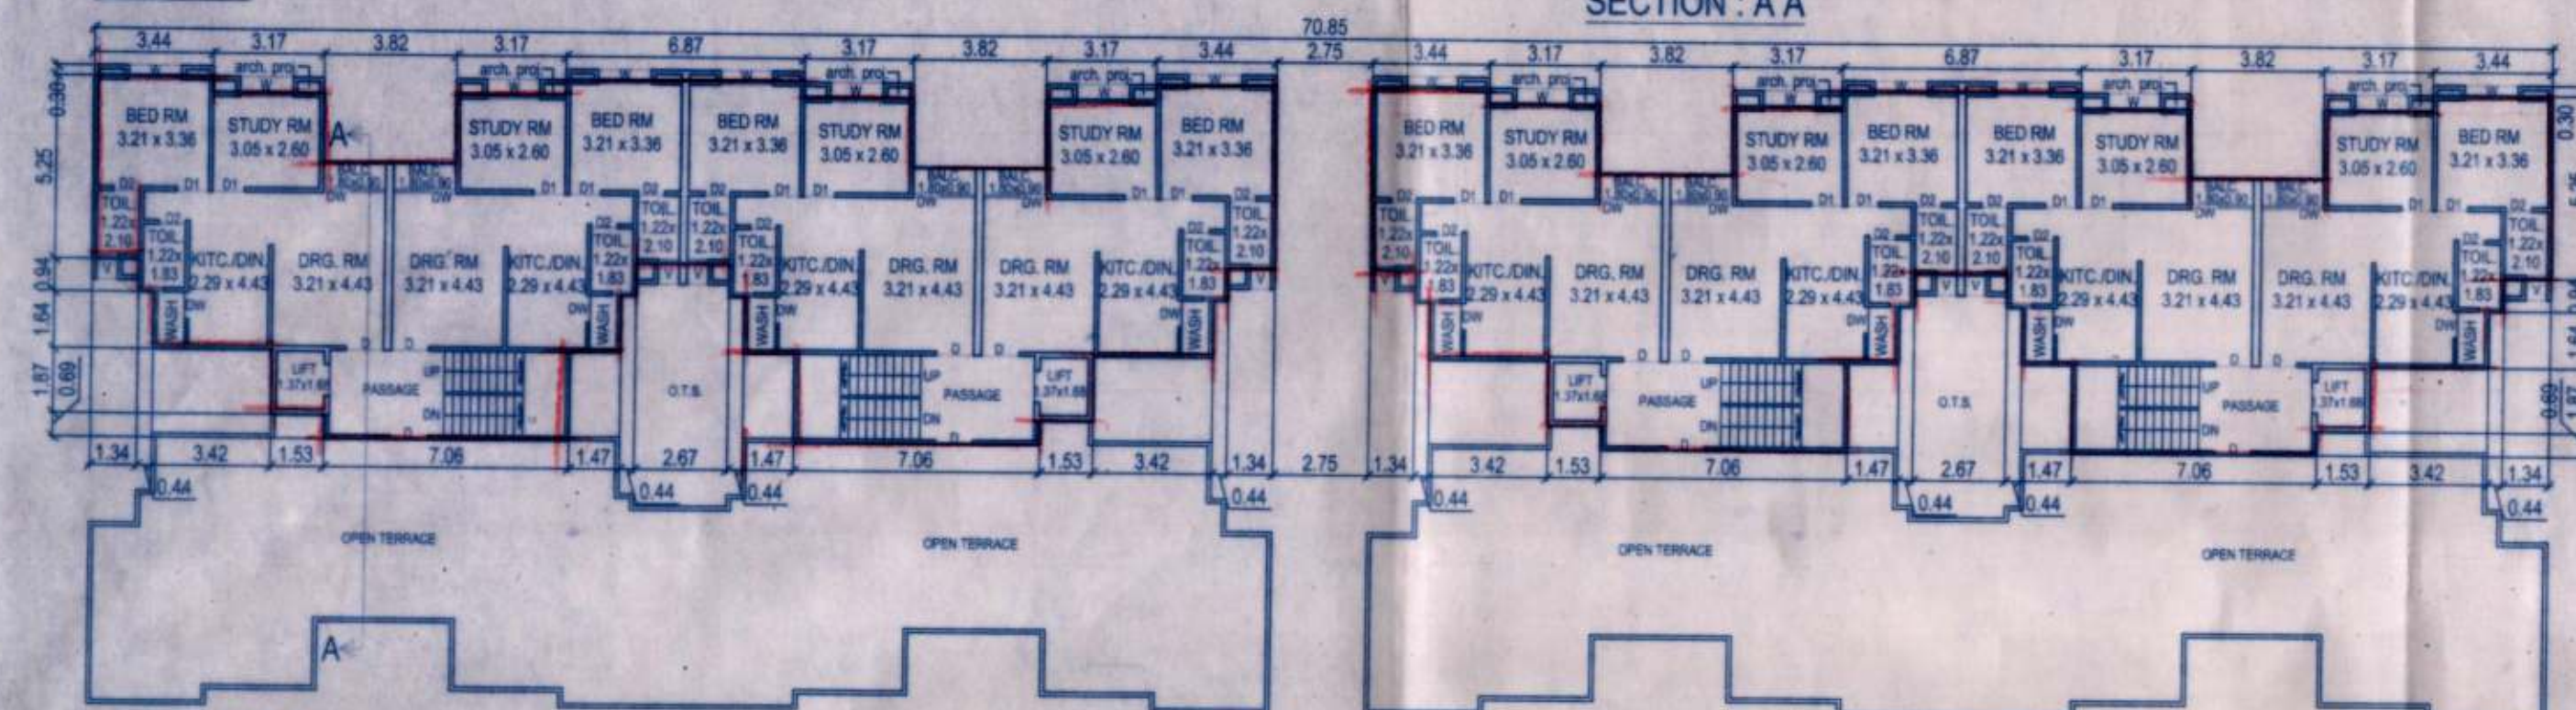


TOWER - A TO D
5TH FLOOR PLAN

BUILT UP AREA : 534.96 SQ.MT. (RESI.)
DEDUCTION : STAIR + LIFT 4 NOS. X 18.67 (RESI) = 74.68 SQ.MTS.
F.S.I. / AREA : 460.28 SQ.MT. (RESI.)

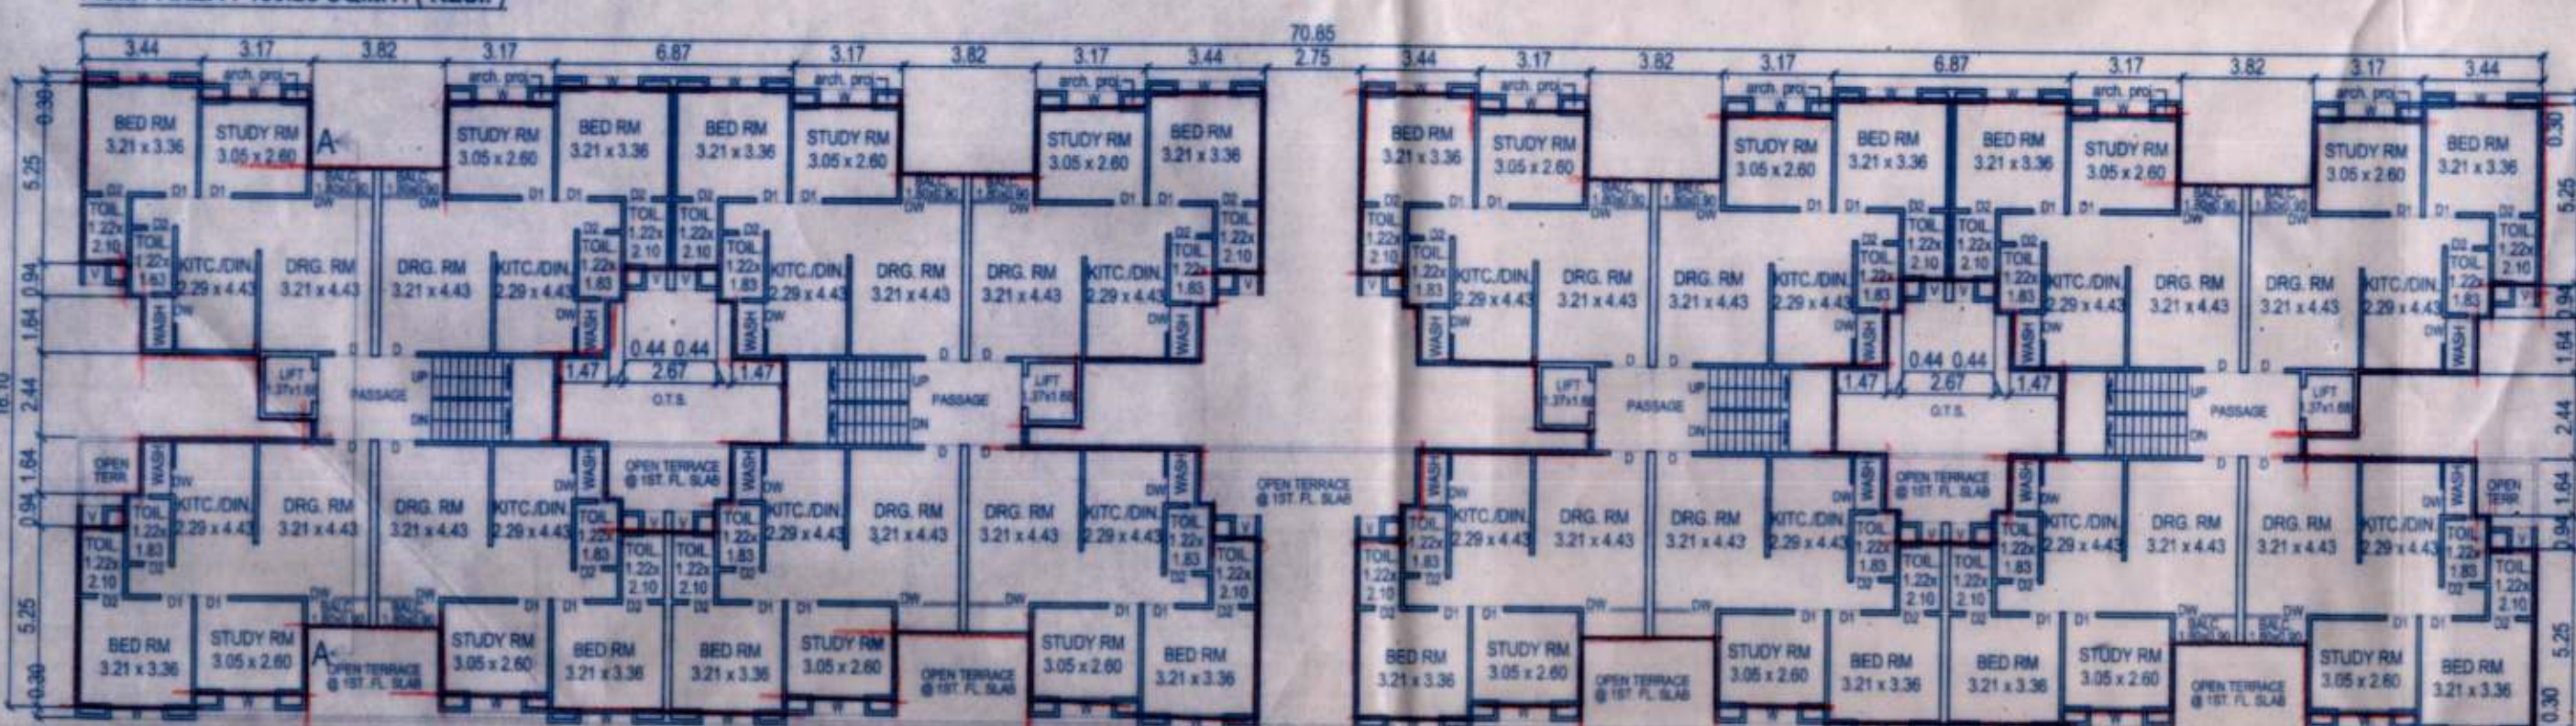


TOWER - A TO D
2ND TO 4TH FLOOR PLAN

BUILT UP AREA : 983.01 SQ.MT. (RESI.) (EACH FLOOR)
DEDUCTION : STAIR + LIFT 4 NOS. X 17.97 (RESI) = 71.88 SQ.MTS. (EACH FLOOR)
F.S.I. / AREA : 911.13 SQ.MT. (RESI.) (EACH FLOOR)

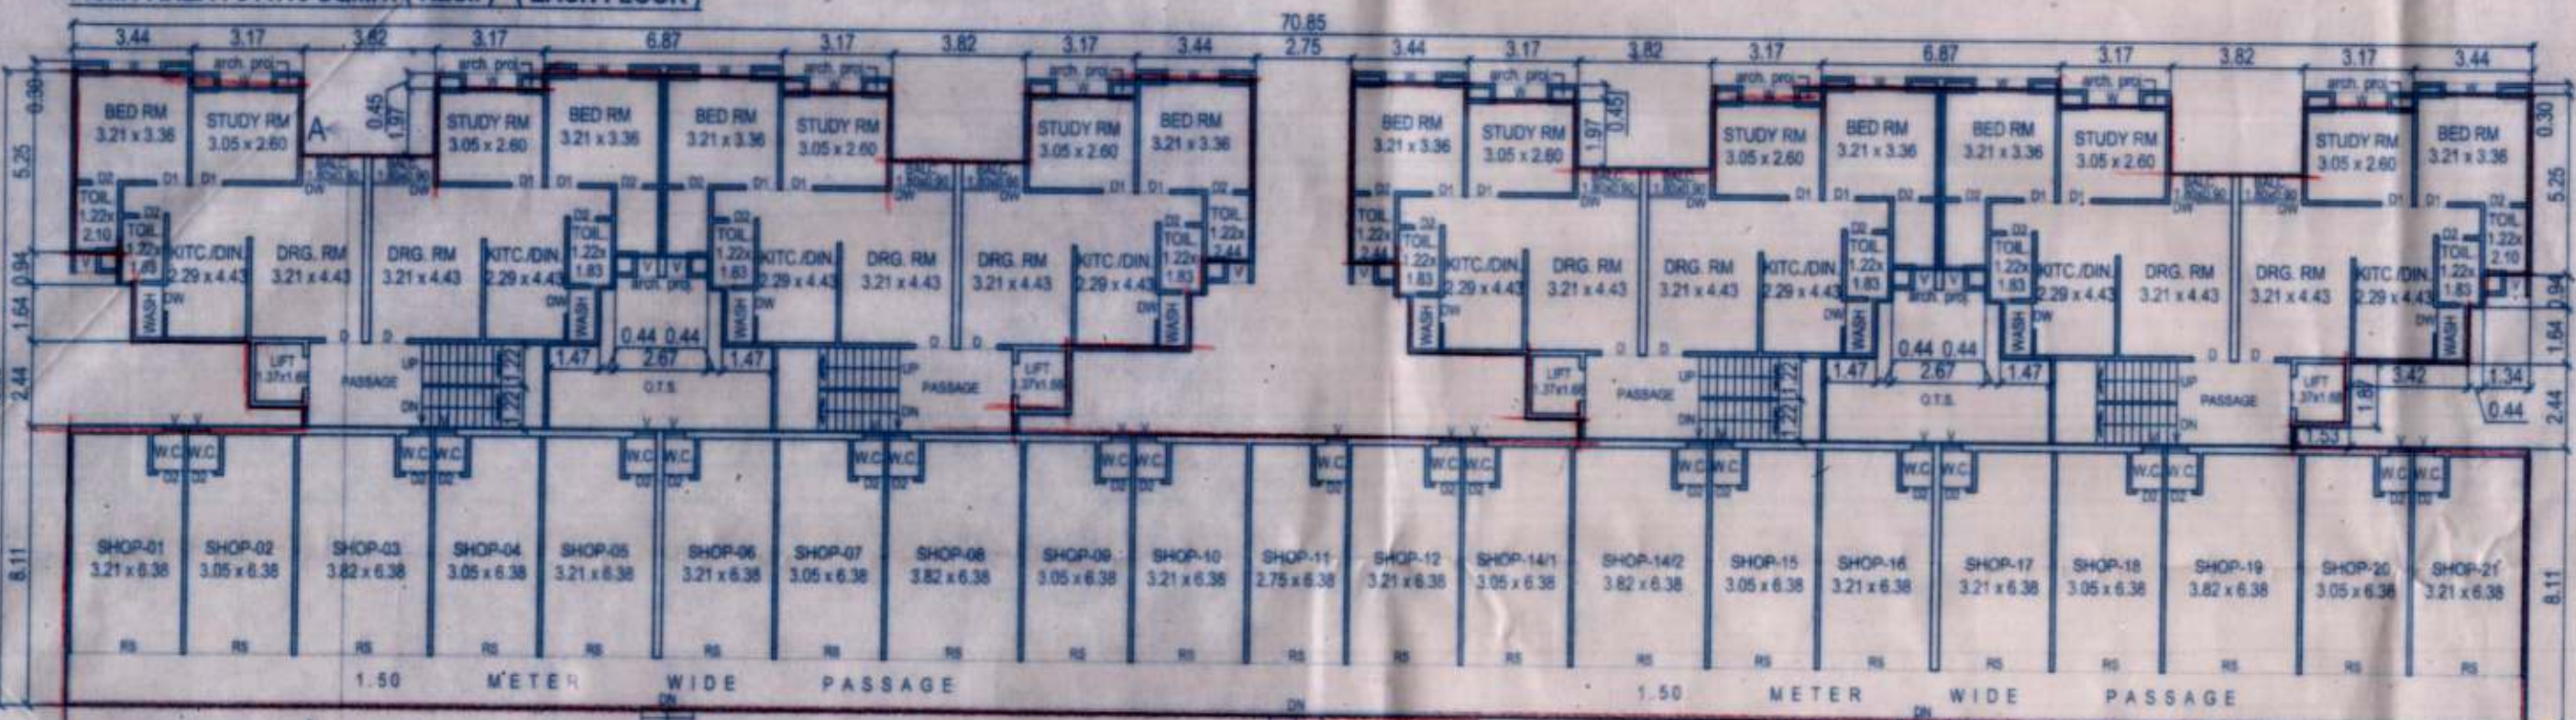

TOWER - A TO D
FIRST FLOOR PLAN

BUILT UP AREA : 1106.13 SQ.MT. (COMM. 574.41 + RESI. 531.72)
DEDUCTION : STAIR + LIFT 4 NOS. X 17.97 (RESI) = 71.88 SQ.MTS.
F.S.I. / AREA : 1034.25 SQ.MT. (COMM. 574.41 + RESI. 459.84)

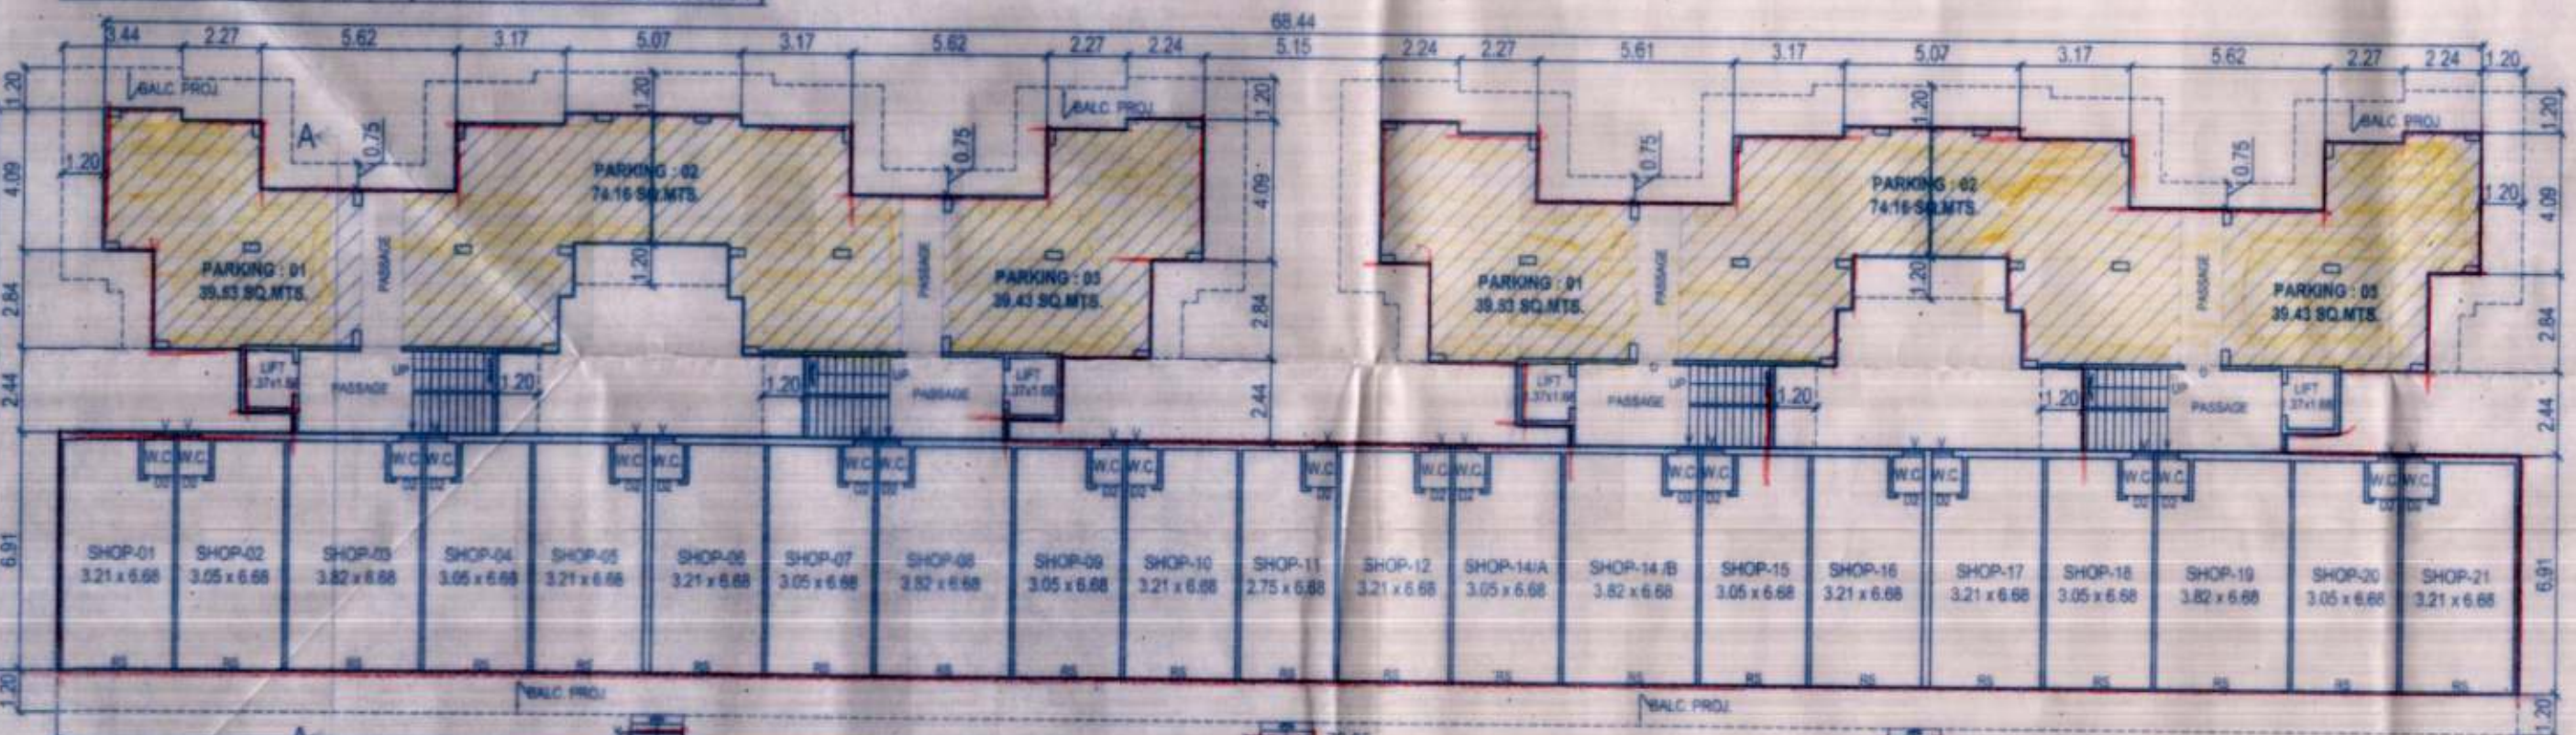

TOWER - A TO D
GROUND FLOOR PLAN

BUILT UP AREA : 901.07 SQ.MT.
F.S.I. / AREA : 489.42 SQ.MT. (COMM.)
PARKING AREA : 306.24 SQ.MT. / SCALE : 1.0 C.M. TO 2.00 METER

Schedule of Opening

Doors	D	1.06 X 2.13
	D1	0.90 X 2.13
	D2	0.75 X 2.13
Windows	W	1.83 X 1.20
	W1	0.90 X 0.90
	W1	0.81 X 1.20
Ventilation	V	0.61 X 0.61

Signature Of Owners / Builders.

Owner / Builder / Organiser / Developer
or Authorised Agent of Owner

Signature Of Architects-Engineers

Kanubhai M. Patel
DISHA
Architects-Engineers

124, 125 First floor, Ashwamegh Complex,
Opp. Sayaji Vihar Club, Rajmahal Road,
Vadodara-390 001. Ph. (0265) - 2419241
V.M.S.S. LIC. NO. : ER / 45 / 2016 TO 2019
V.U.D.A LIC NO : E/ 298/ 2013 TO 2018