




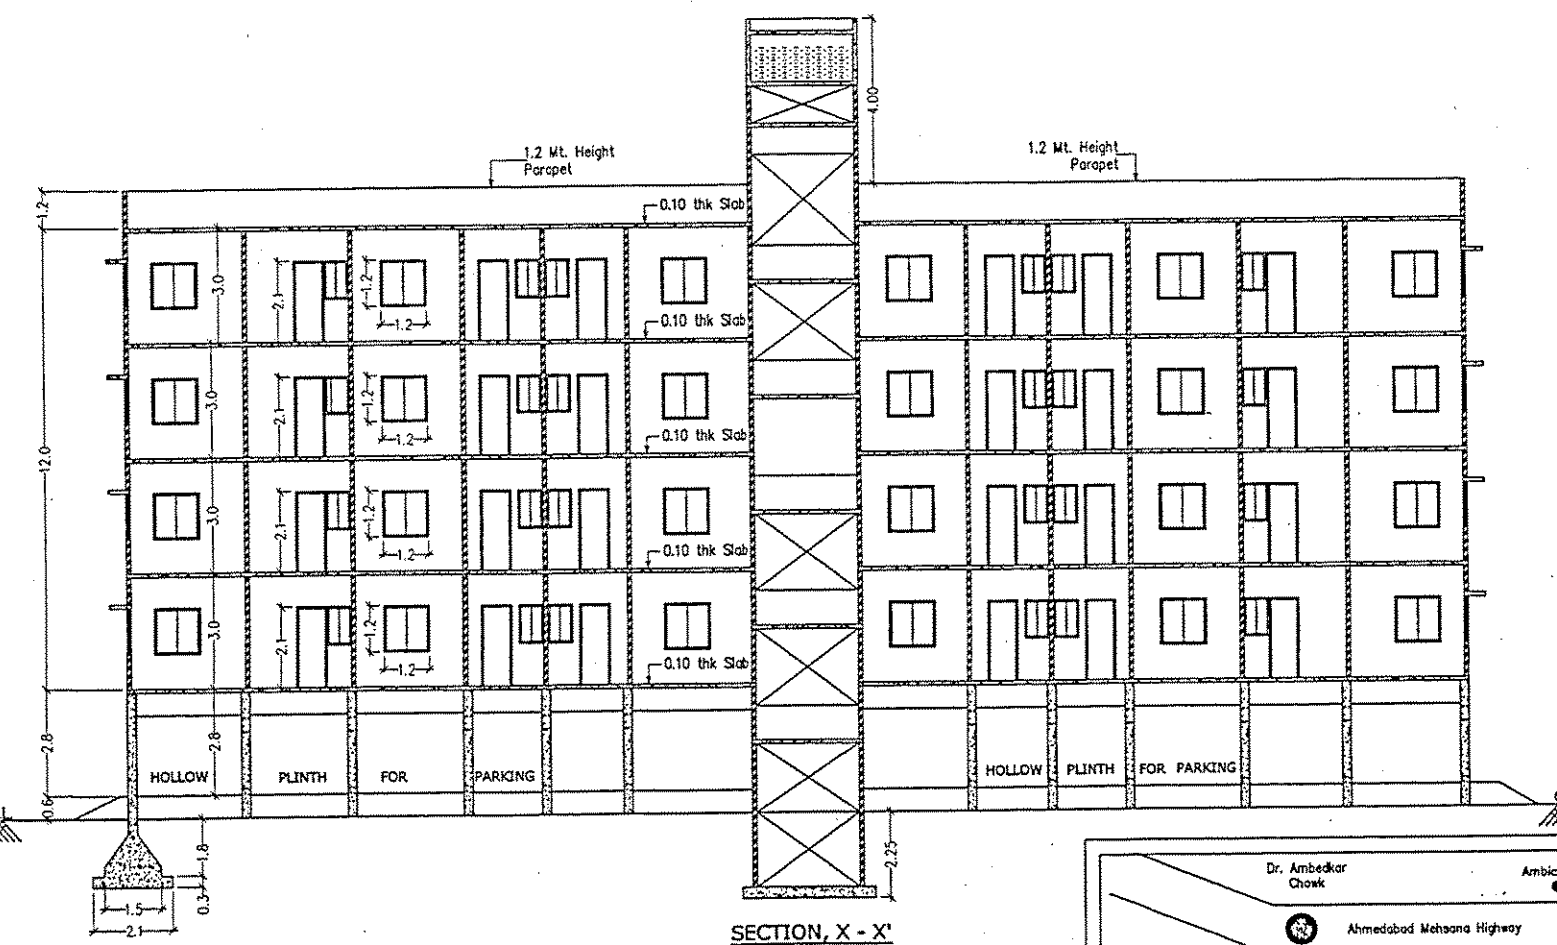


FRONT SIDE ELEVATION

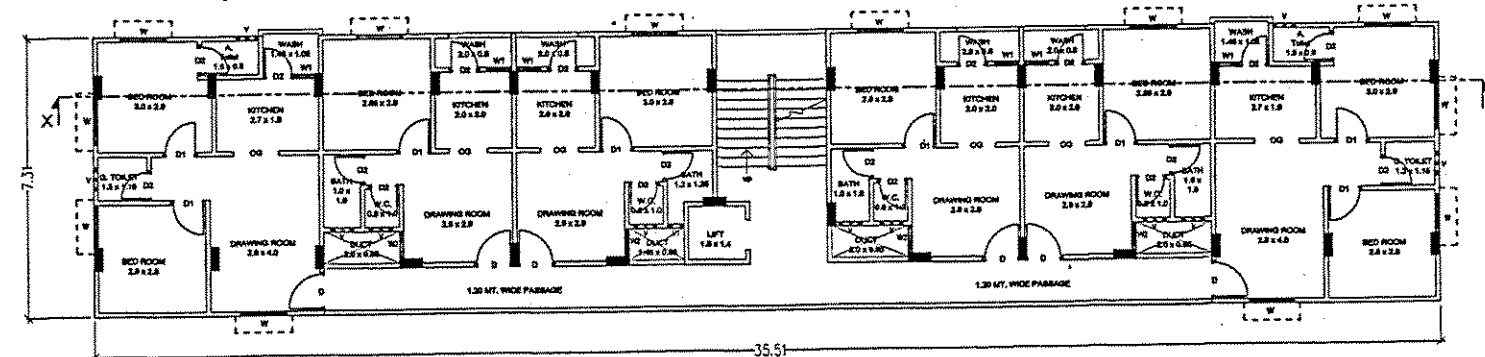


TYPICAL FIRST, SECOND & THIRD FLOOR PLAN

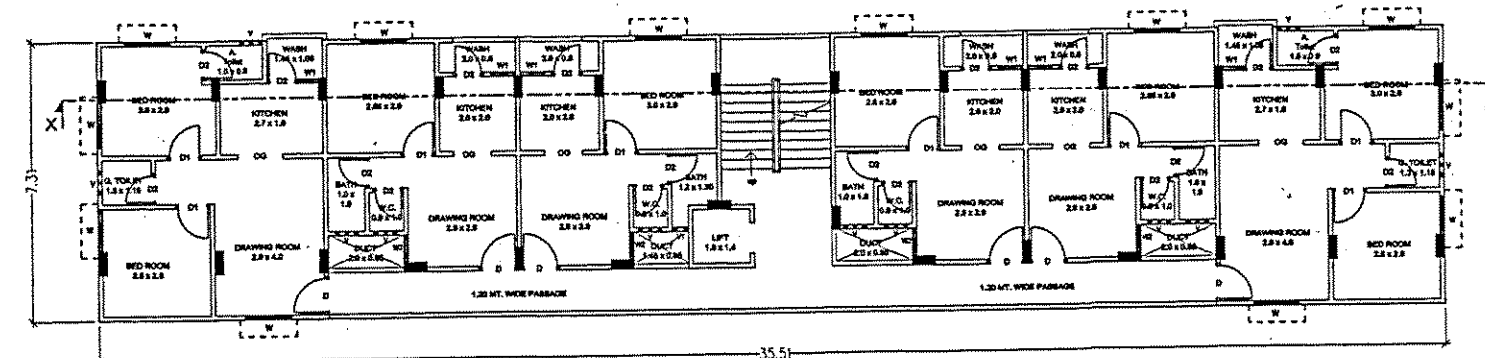




GROUND FLOOR PLAN

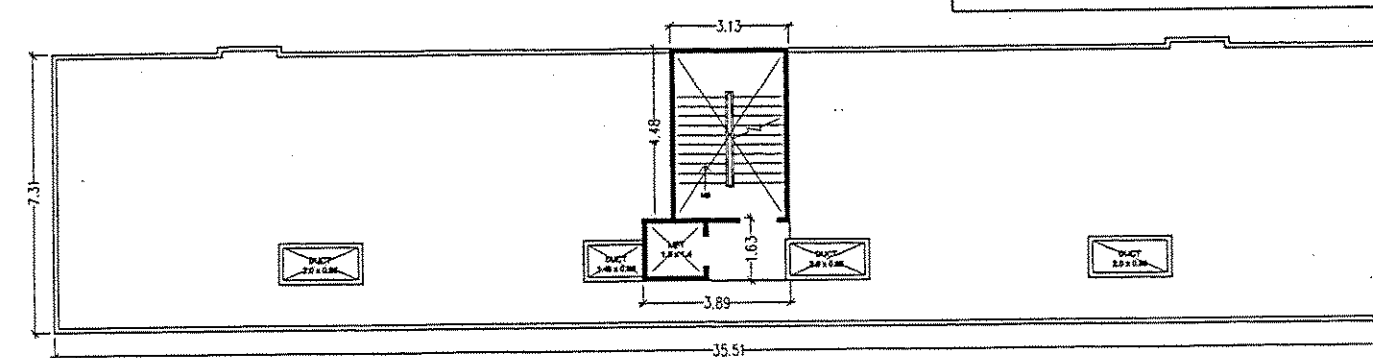


TERRACE PLAN

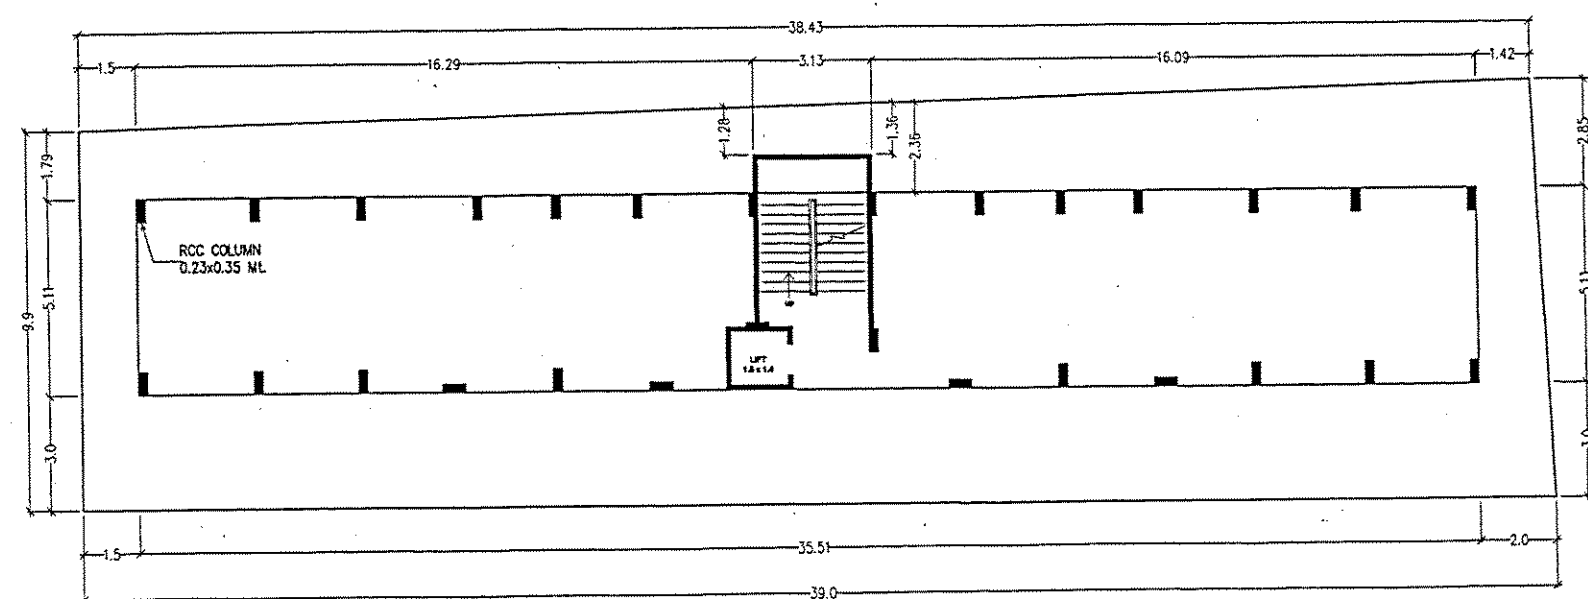

HOLLOW PLINTH PLAN

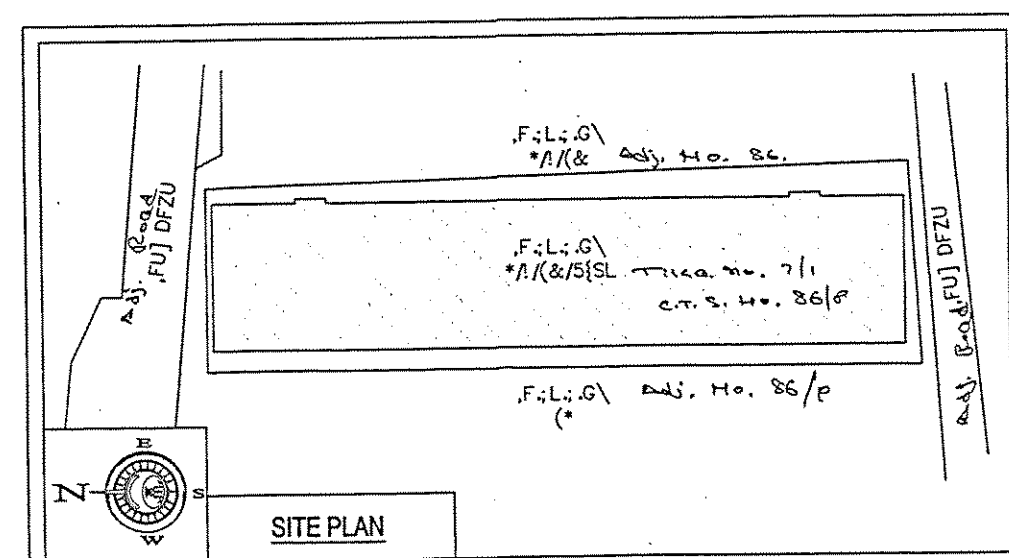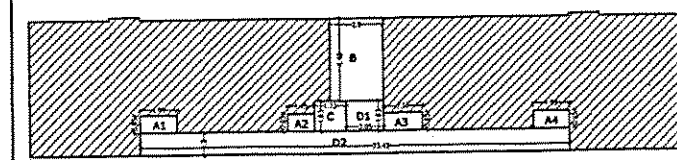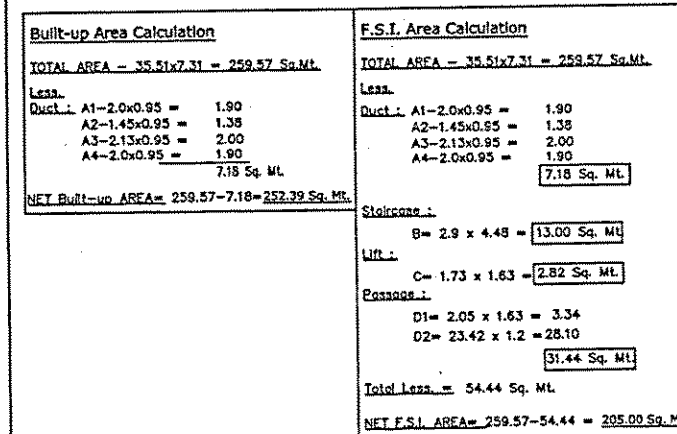

SITE PLAN

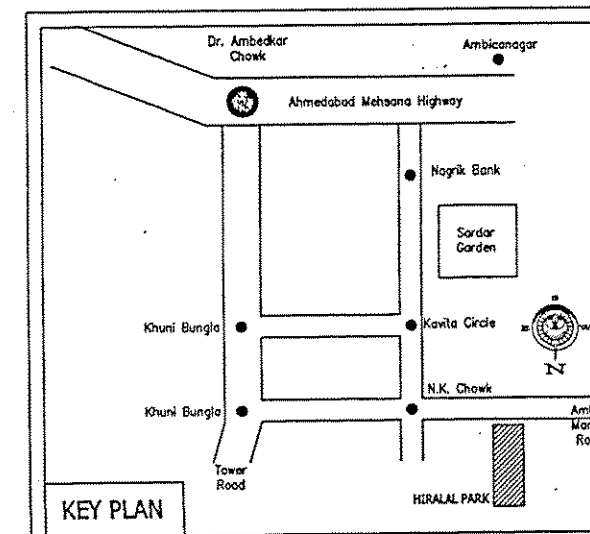

KEY PLA

BALANCE F.S.I.	0.00
----------------	------

Prop. work		Door - Window Schedule	
Exist work		D	Door 1.0 X 2.1
		D1	Door 0.9 X 2.1
Road		D2	Door 0.8 X 2.1
		W	Window 1.2 X 1.2
Boundary		W1	Window 0.65 X 1.0
Staircase Detail		W2	Window 1.0 X 1.2
Riser - 0.15 mt.		V	Vent 0.60 X 0.60
Tread - 0.25 mt.		V1	Vent 0.60 X 0.60
Wide - 1.2 mt.			

Note :

ALL DIMENSION ARE IN METER.

உரை பதிவு செய்தல்

OWNER

R. B. Prasad
R. B. PRASAD
Civil Engineer
Consulting Engineer
AUDA/ENG/LIC No. 988
Kalo (N.G.)-382721.

ENGINEER


H.S. Solanki
B.E. (Civil)
Structural Designer Grade-I
Reg. No. AUD/ASD-10065
Kotkal (N.G.) 362 721

ST. ENGINEER

-APPROVED-
Subject to Condition Mention
under the order No. 1
Dated 5/04/2016
Chief Officer
Katal Municipality

AUTHORITY