



SECTION-AA
SCALE: 1 CM. = 1 MT.



ELEVATION
SCALE: 1 CM. = 1 MT.

Building -H (BLDG)

Floor Name	Total Built Up Area (Sq.mt)	Deductions (Area in Sq.mt)							Proposed	FSB Area (Sq.mt)	Total FSB Area (Sq.mt)	Trmt (No.)
		Stair/Case	Lift	Lift Machine	Lift Lobby	Accessory Use	Refuge Area	Parking				
Terrace Floor...	73.48	16.15	6.69	4.15	11.89	34.63	0.00	0.00	0.00	0.00	0.00	00
Thirteenth Floor...	576.30	16.15	6.69	0.00	11.89	0.00	5.64	0.00	535.53	535.53	535.53	04
Twelfth Floor...	576.30	16.15	6.69	0.00	11.89	0.00	5.64	0.00	535.53	535.53	535.53	04
Eleventh Floor...	576.30	16.15	6.69	0.00	11.89	0.00	5.64	0.00	535.53	535.53	535.53	04
Tenth Floor...	576.30	16.15	6.69	0.00	11.89	0.00	5.64	0.00	535.53	535.53	535.53	04
Ninth Floor...	576.30	16.15	6.69	0.00	11.89	0.00	5.64	0.00	535.53	535.53	535.53	04
Eighth Floor...	576.30	16.15	6.69	0.00	11.89	0.00	5.64	0.00	535.53	535.53	535.53	04
Seventh Floor...	576.30	16.15	6.69	0.00	11.89	0.00	5.64	0.00	535.53	535.53	535.53	04
Sixth Floor...	576.30	16.15	6.69	0.00	11.89	0.00	5.64	0.00	535.53	535.53	535.53	04
Fifth Floor...	576.30	16.15	6.69	0.00	11.89	0.00	5.64	0.00	535.53	535.53	535.53	04
Fourth Floor...	576.30	16.15	6.69	0.00	11.89	0.00	5.64	0.00	535.53	535.53	535.53	04
Third Floor...	576.30	16.15	6.69	0.00	11.89	0.00	5.64	0.00	535.53	535.53	535.53	04
Second Floor...	576.30	16.15	6.69	0.00	11.89	0.00	5.64	0.00	535.53	535.53	535.53	04
First Floor...	438.42	16.15	6.69	0.00	11.89	0.00	0.00	0.00	403.69	403.69	403.69	03
Ground Floor...	800.96	573.46	16.15	6.69	15.11	0.00	0.00	0.00	535.51	535.51	535.51	00
Total	800.96	242.26	100.35	4.15	181.57	34.60	67.68	0.00	535.51	535.51	535.51	51
Total Number of Same Buildings:	1	800.96	242.26	100.35	4.15	181.57	34.60	67.68	535.51	535.51	535.51	51

SCHEDULE OF JOINERY:


BUILDING NAME	NAME	LENGTH	HEIGHT	NOS
H (BLDG)	D2	0.76	2.10	229
H (BLDG)	D1	0.91	2.10	230
H (BLDG)	D1	1.22	2.10	51
H (BLDG)	D3	4.34	2.10	51

SCHEDULE OF JOINERY:


BUILDING NAME	NAME	LENGTH	HEIGHT	NOS
H (BLDG)	V1	0.50	1.00	153
H (BLDG)	W2	1.16	1.50	13
H (BLDG)	W3	1.83	1.50	38
H (BLDG)	W2	2.29	1.50	217
H (BLDG)	W1	3.05	1.50	51
H (BLDG)	W	3.22	1.50	51

Balcony Calculations Table


FLOOR	SIZE	AREA	TOTAL AREA
FIRST FLOOR PLAN	1.25 X 3.86 X 2	9.10	13.91
TYPICAL - 2, 3, 4, 5, 6, 7, 8, 9, 10, 11, 12, 13 FLOOR PLAN	1.25 X 3.86 X 1	4.81	18.20
Total			222.31

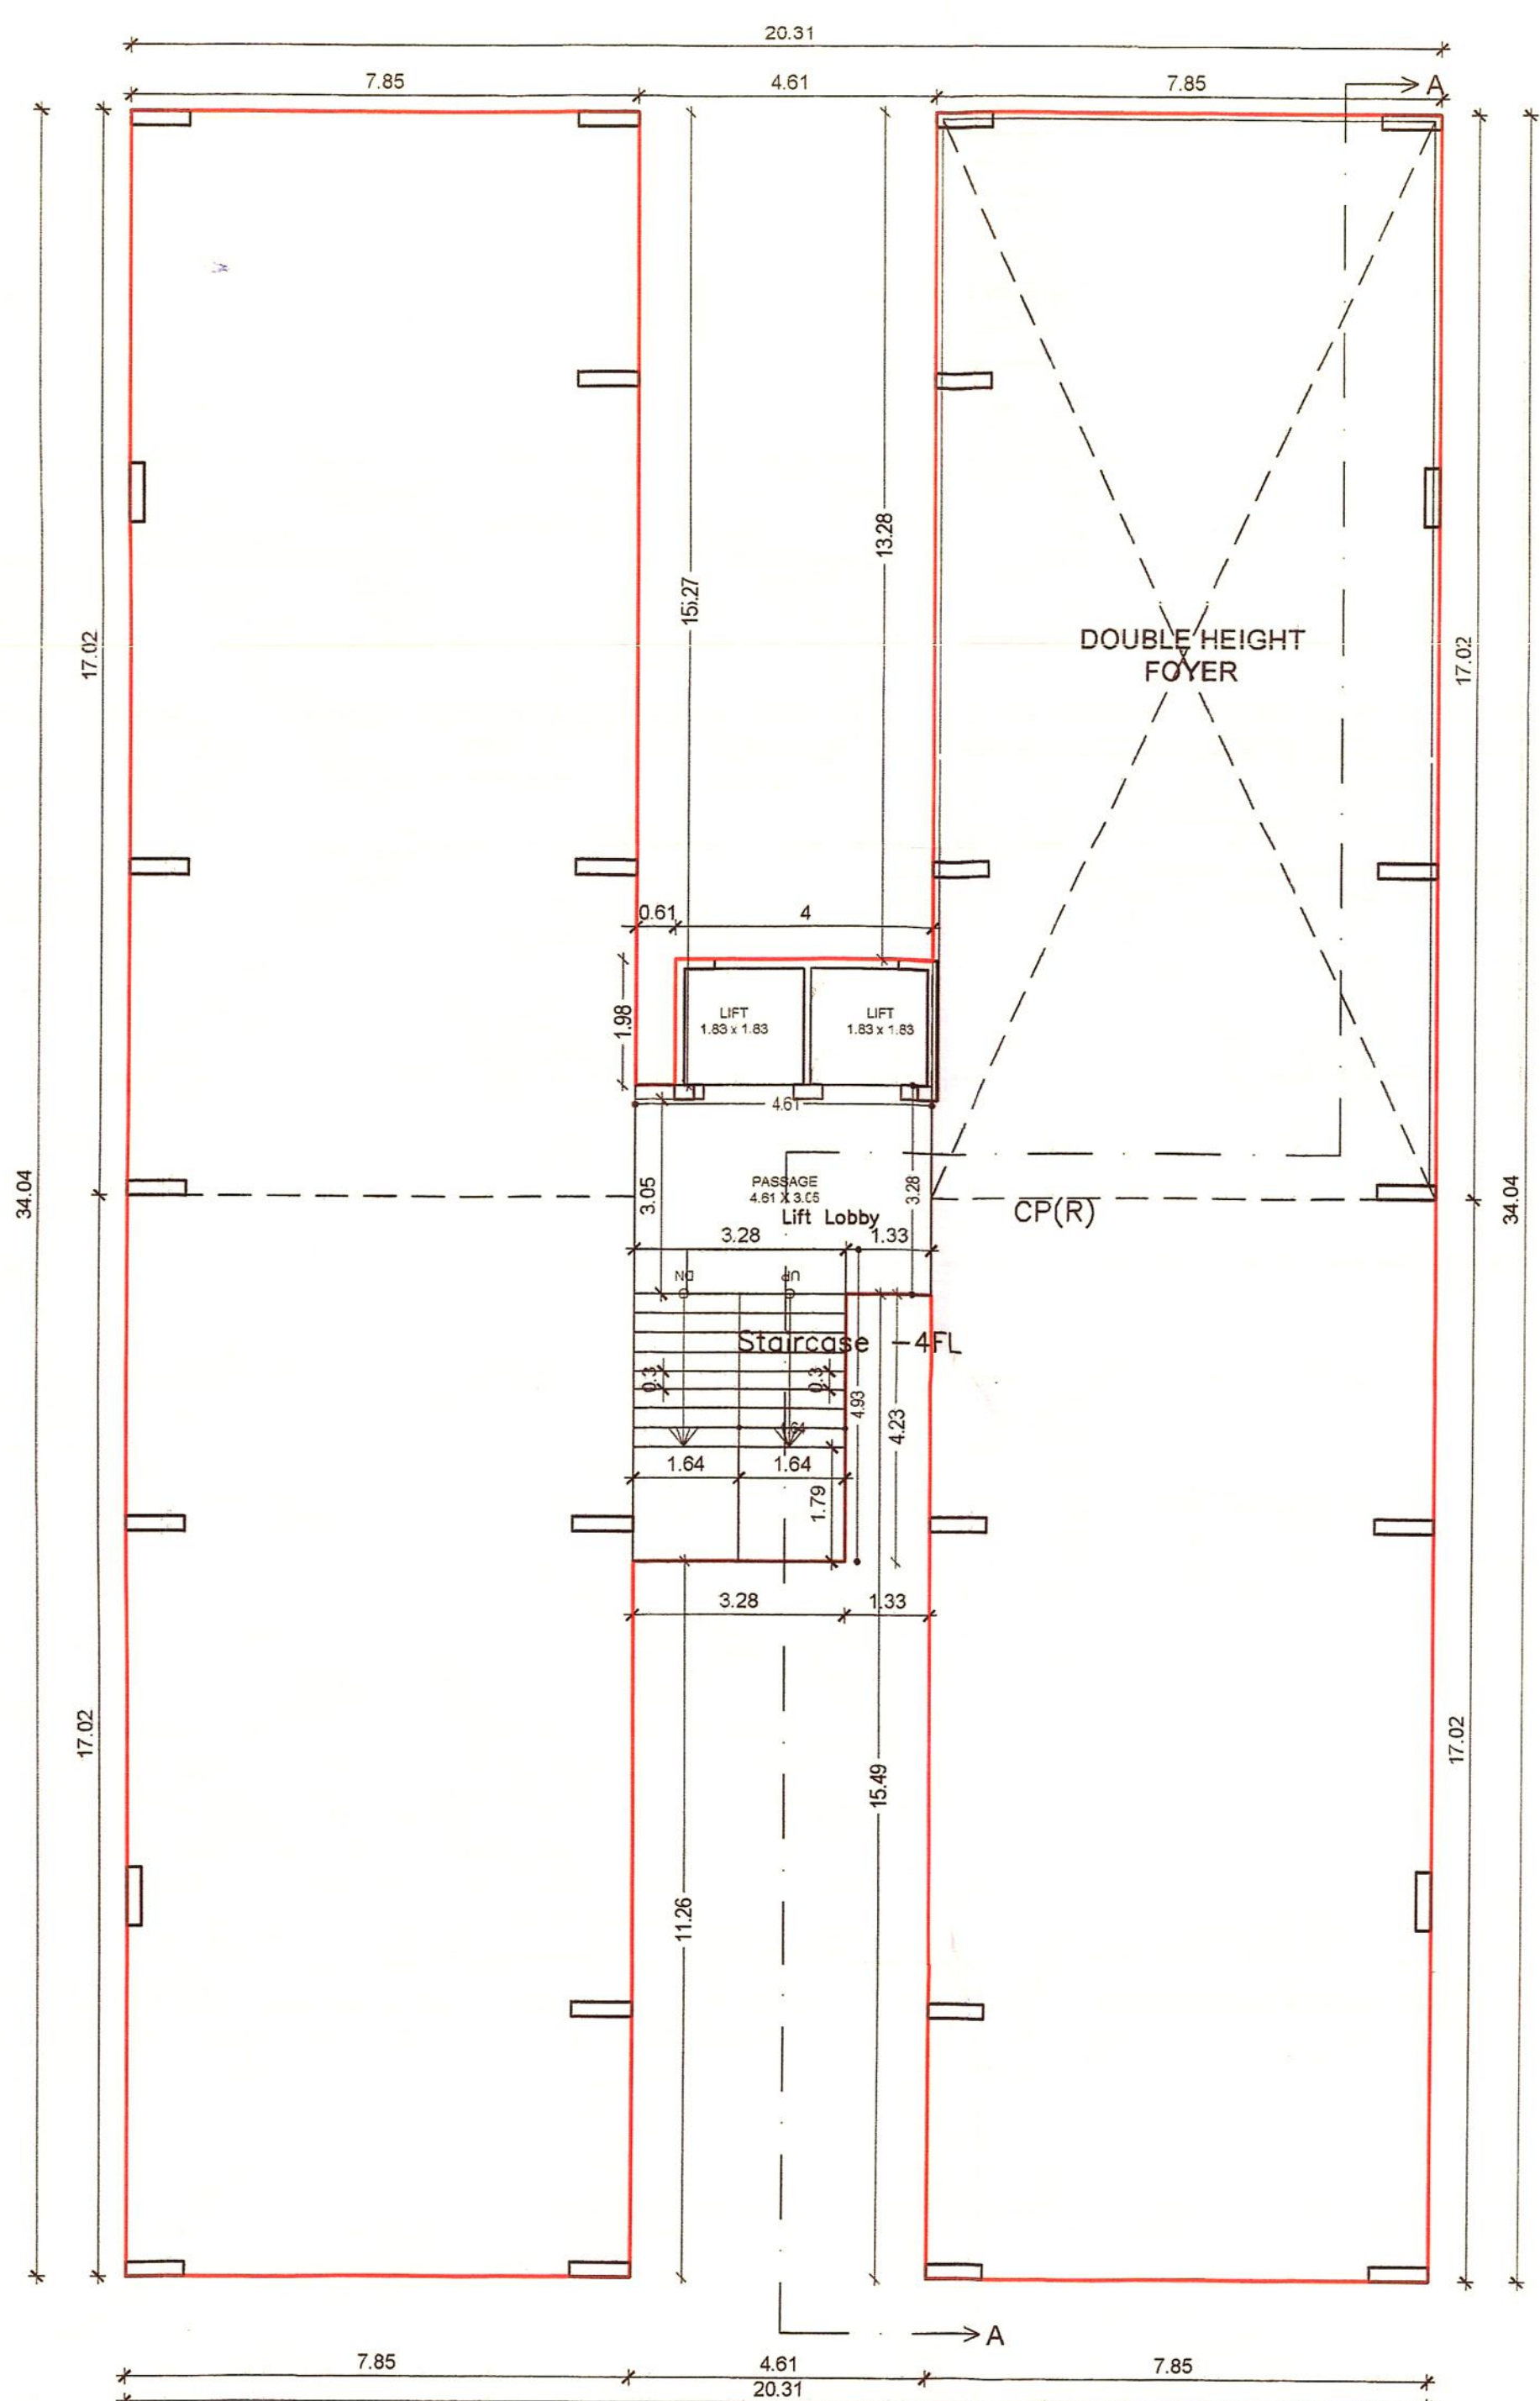


GROUND FLOOR PLAN
SCALE: 1 CM. = 1 MT.

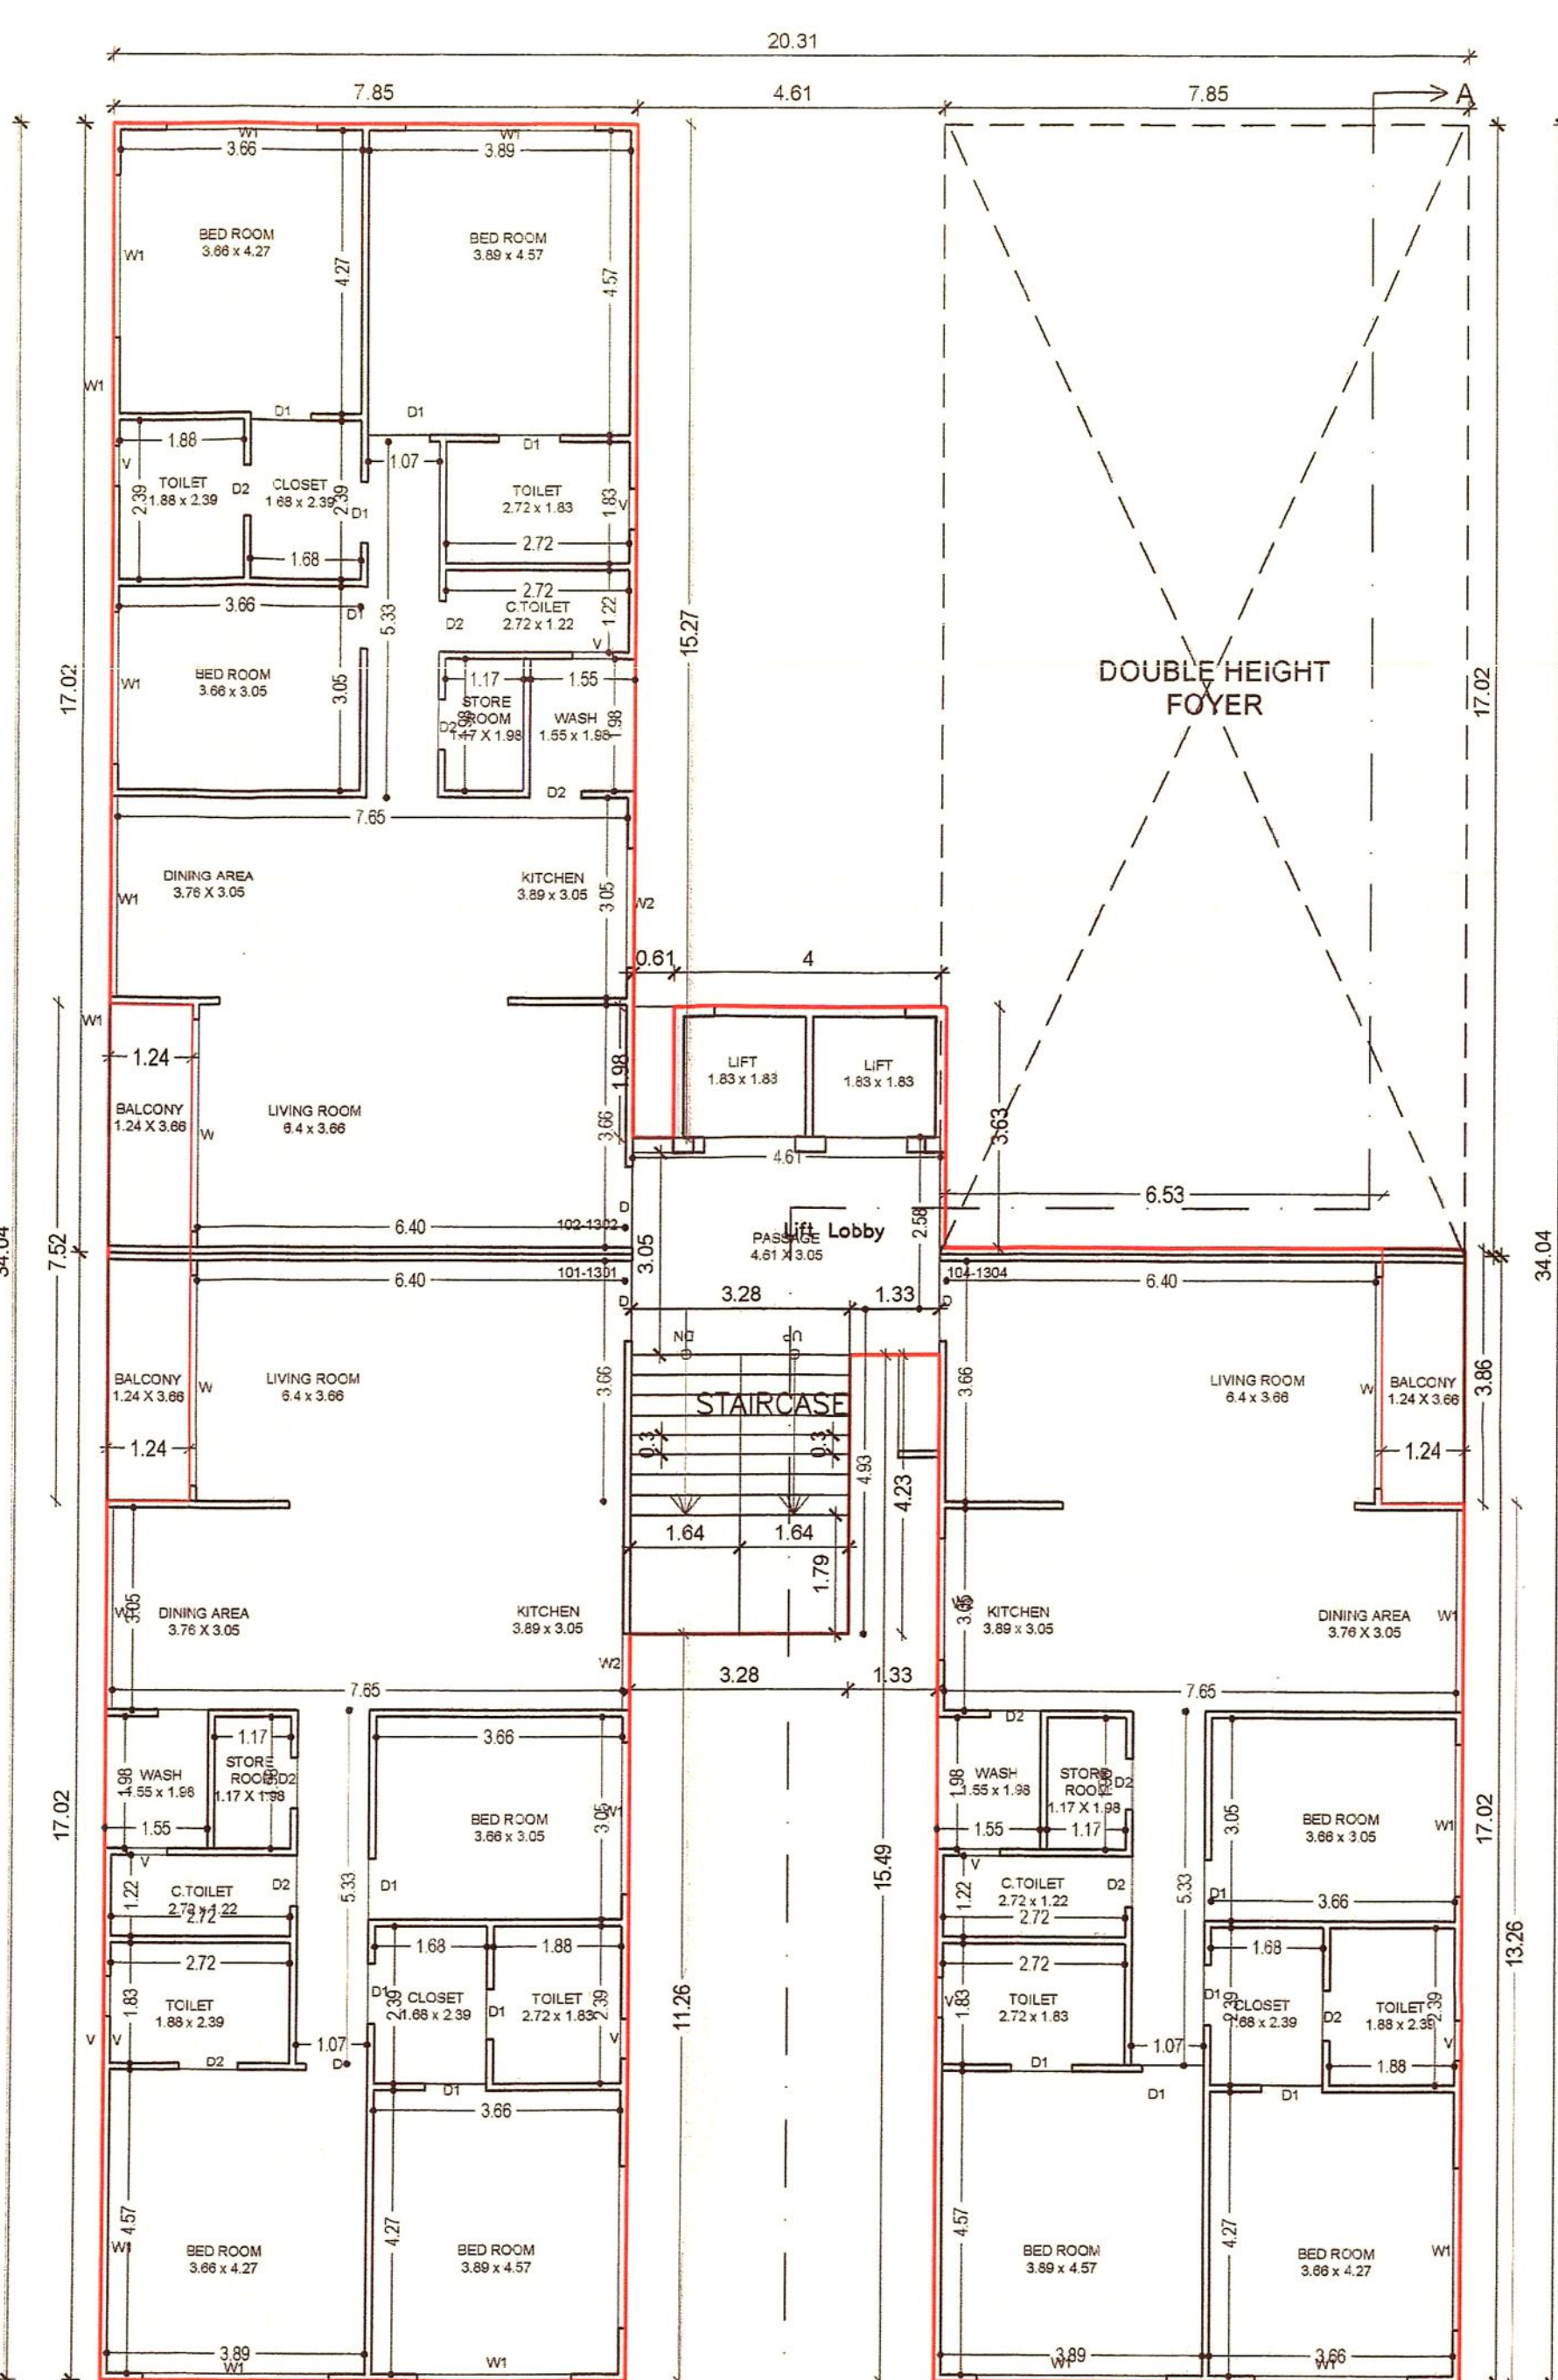

1st FLOOR PLAN
SCALE: 1 CM. = 1 MT.

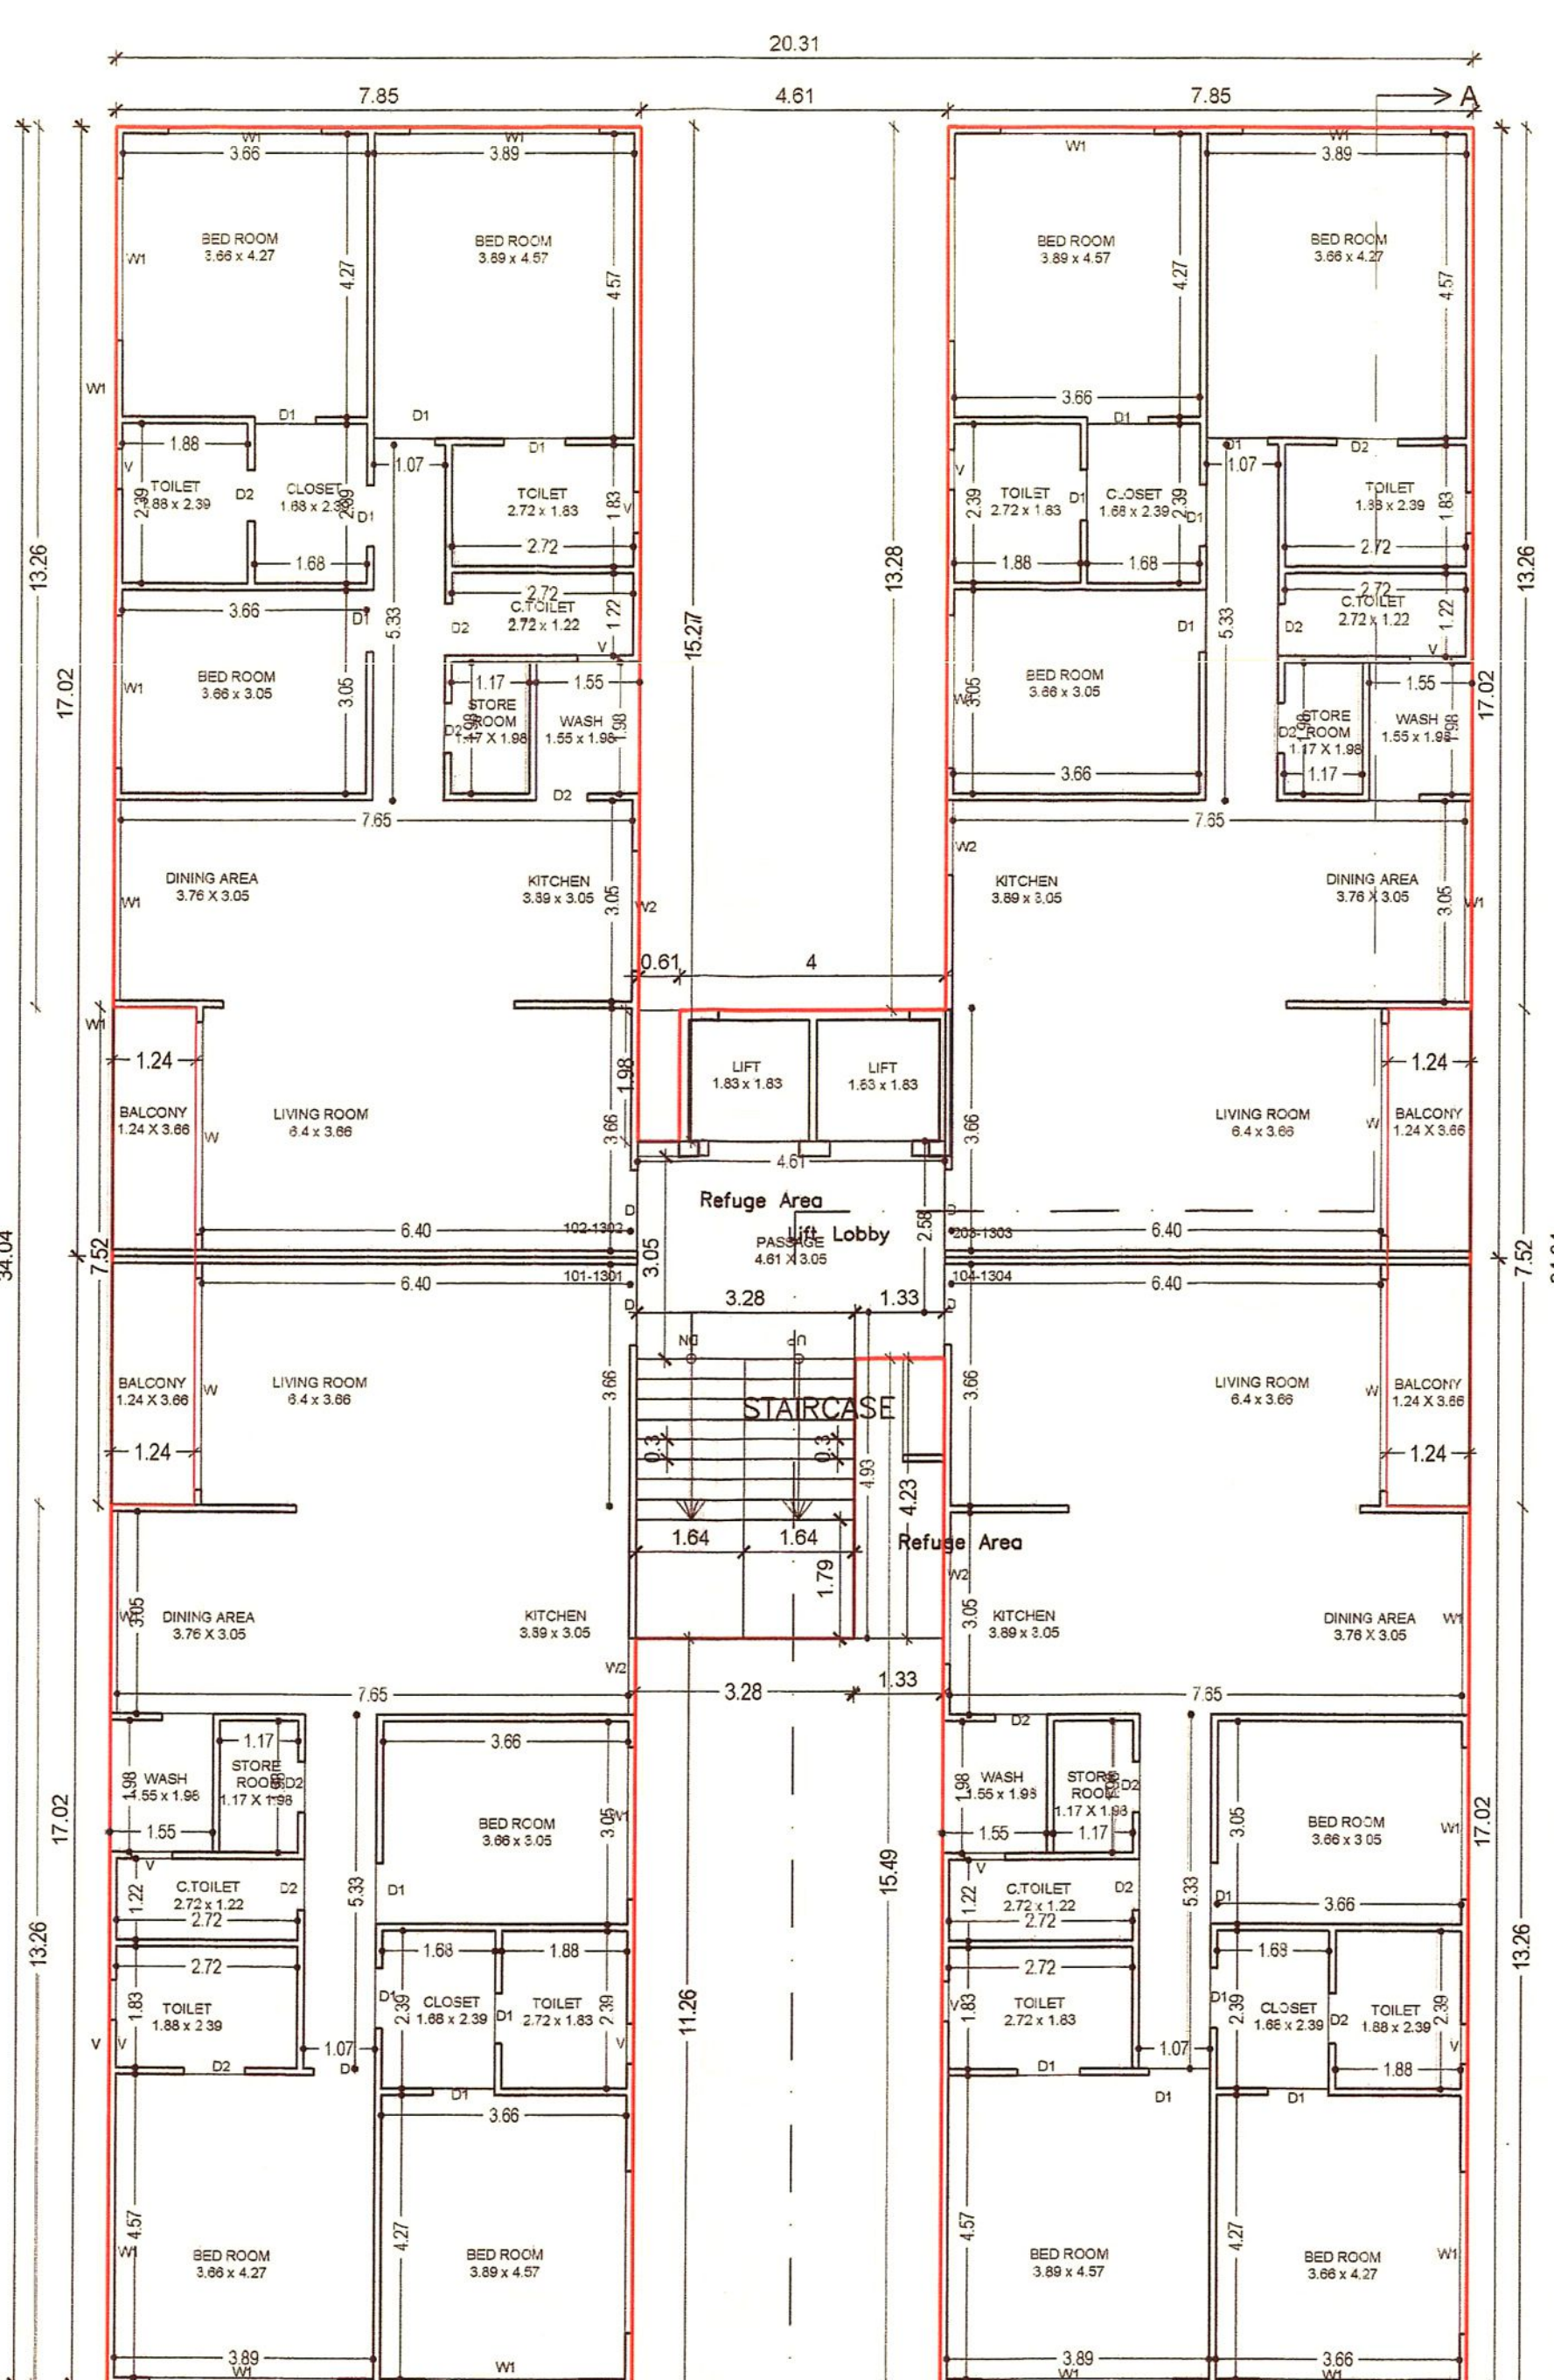

TYPICAL FLOOR PLAN
SCALE: 1 CM. = 1 MT.

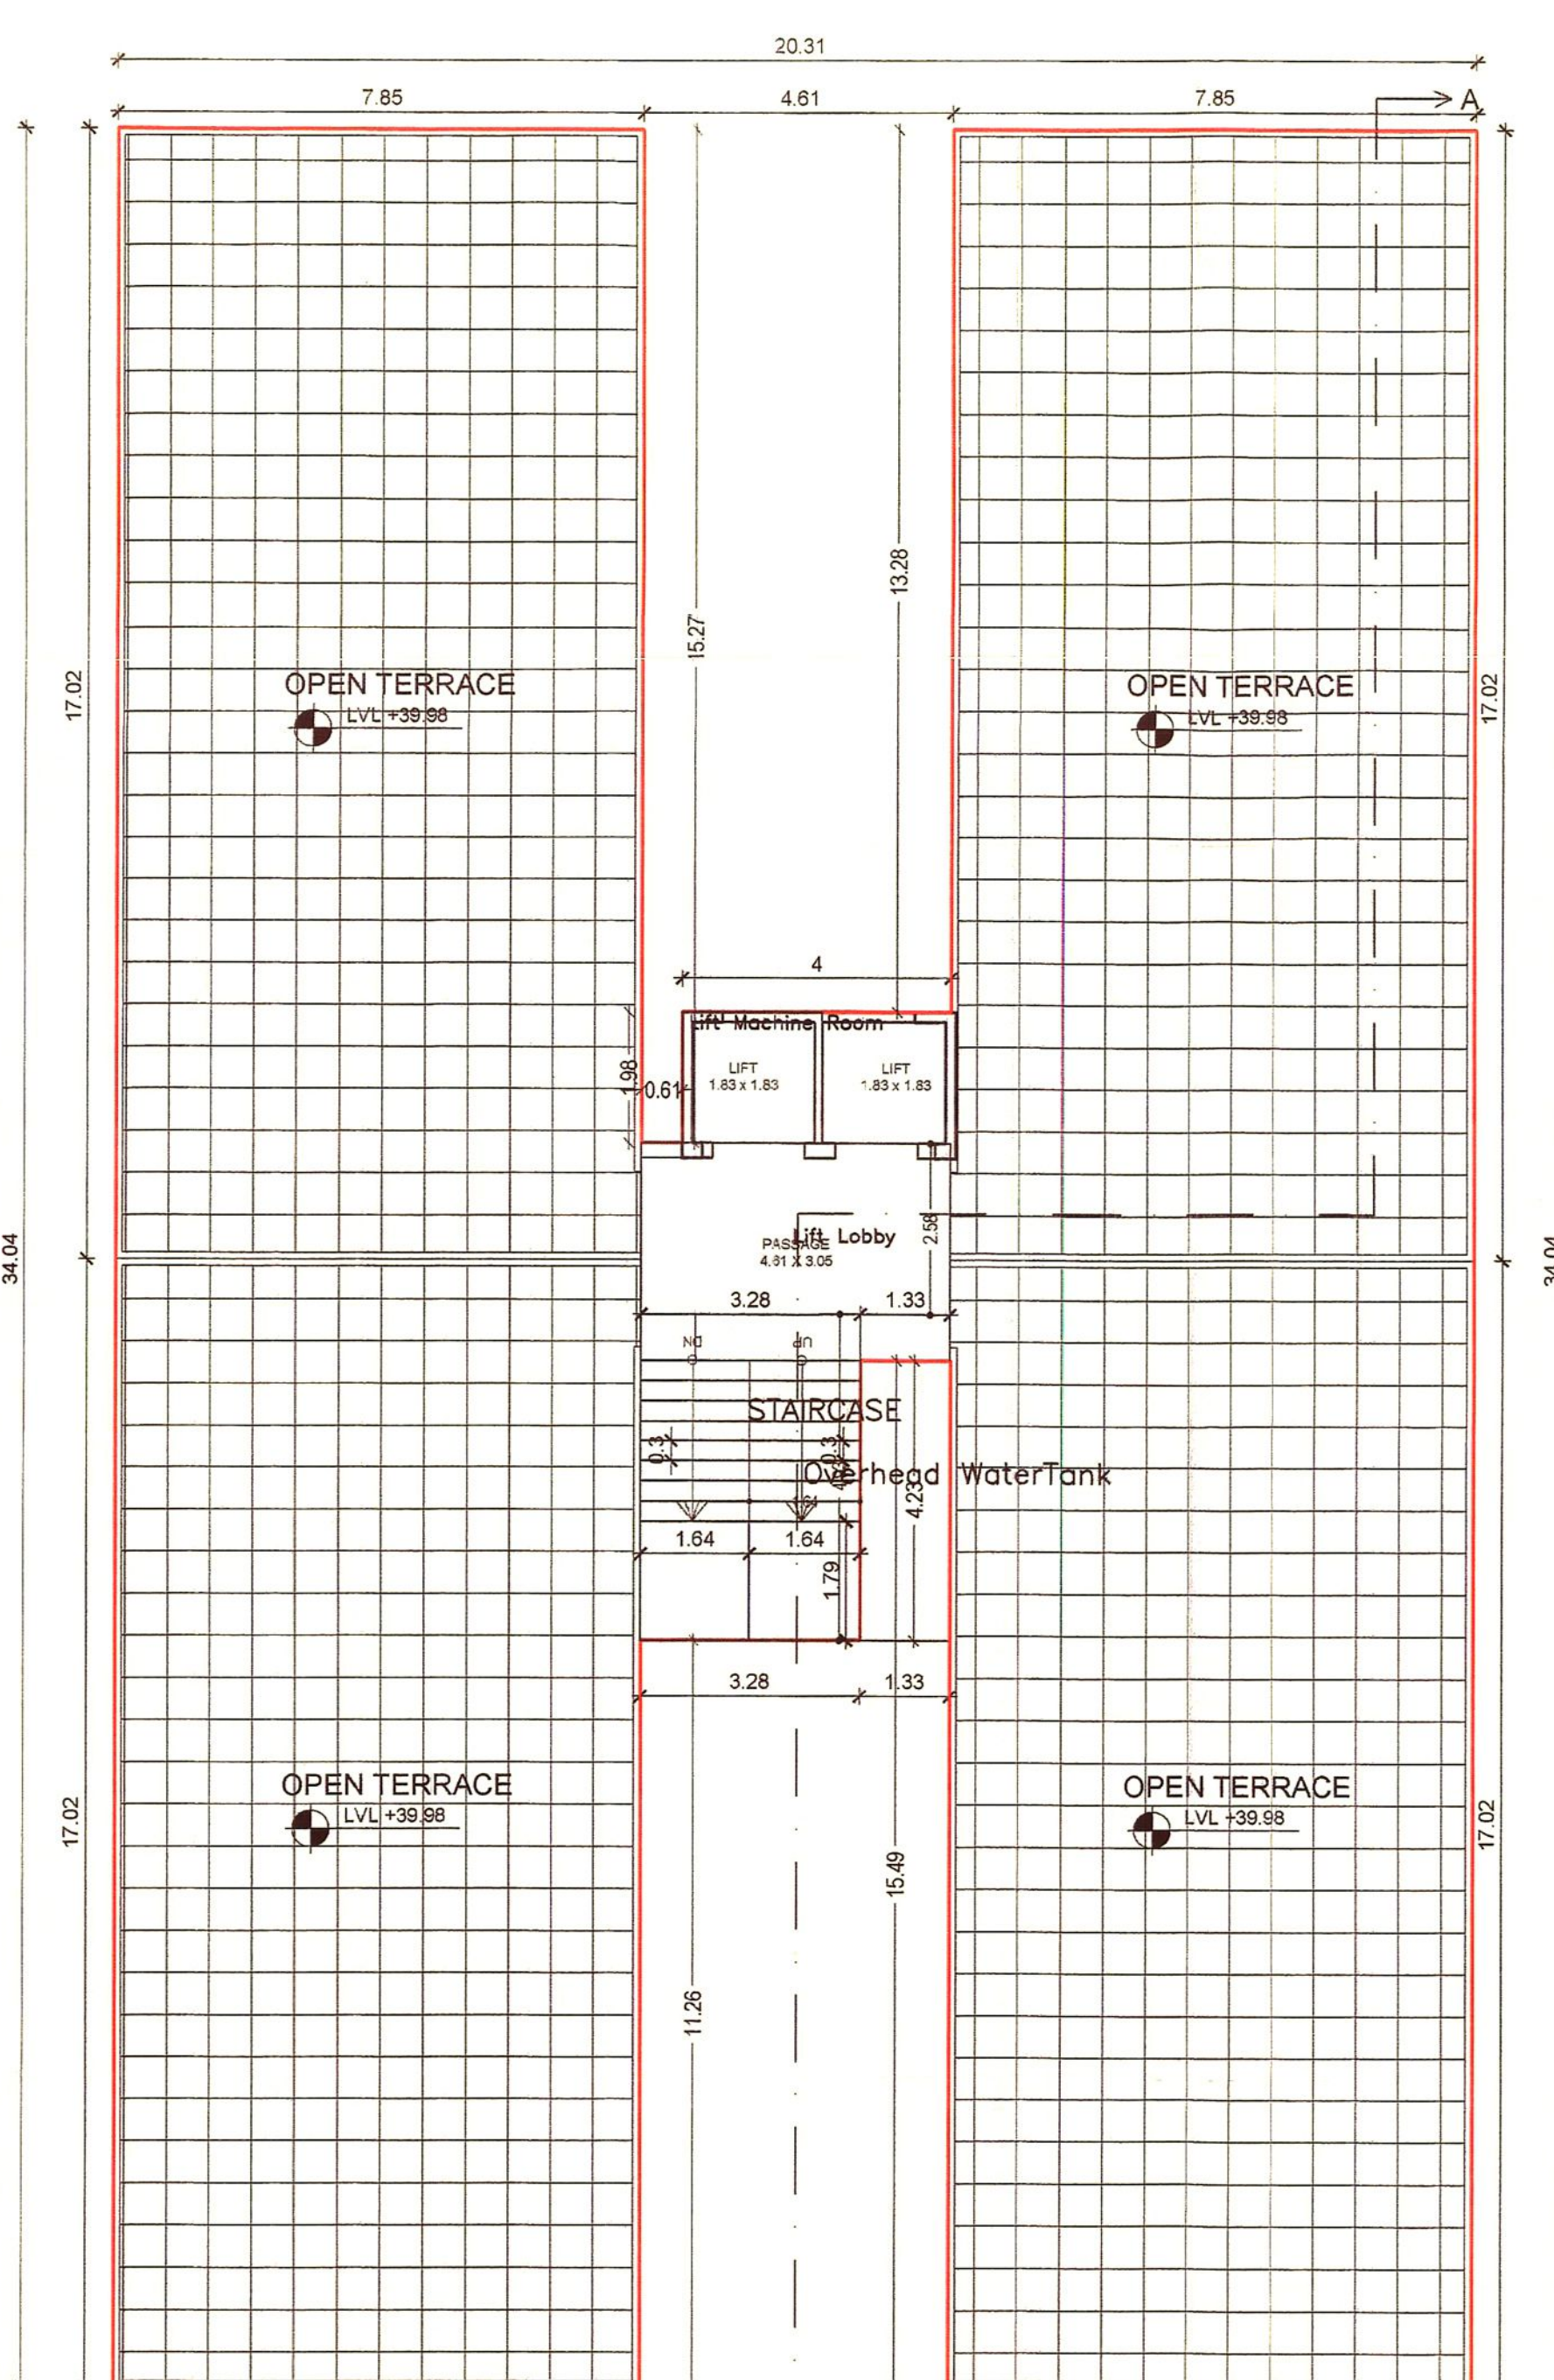

TERRACE FLOOR PLAN
SCALE: 1 CM. = 1 MT.

FOR
RAGHAV CONSULTANTS
ARCHITECTS
Mr. Amish Patel (B.Arch)
Reg. No. CA/2003/3 1320
Lic. No. /TDO/AR/159
812/814, Jeevandeep comp.
Opp. J. K. Tower,
Ring Road, SURAT-2
Contact - 0281-2363137

FOR DEVELOPMENT
PERMISSION PURPOSE ONLY