




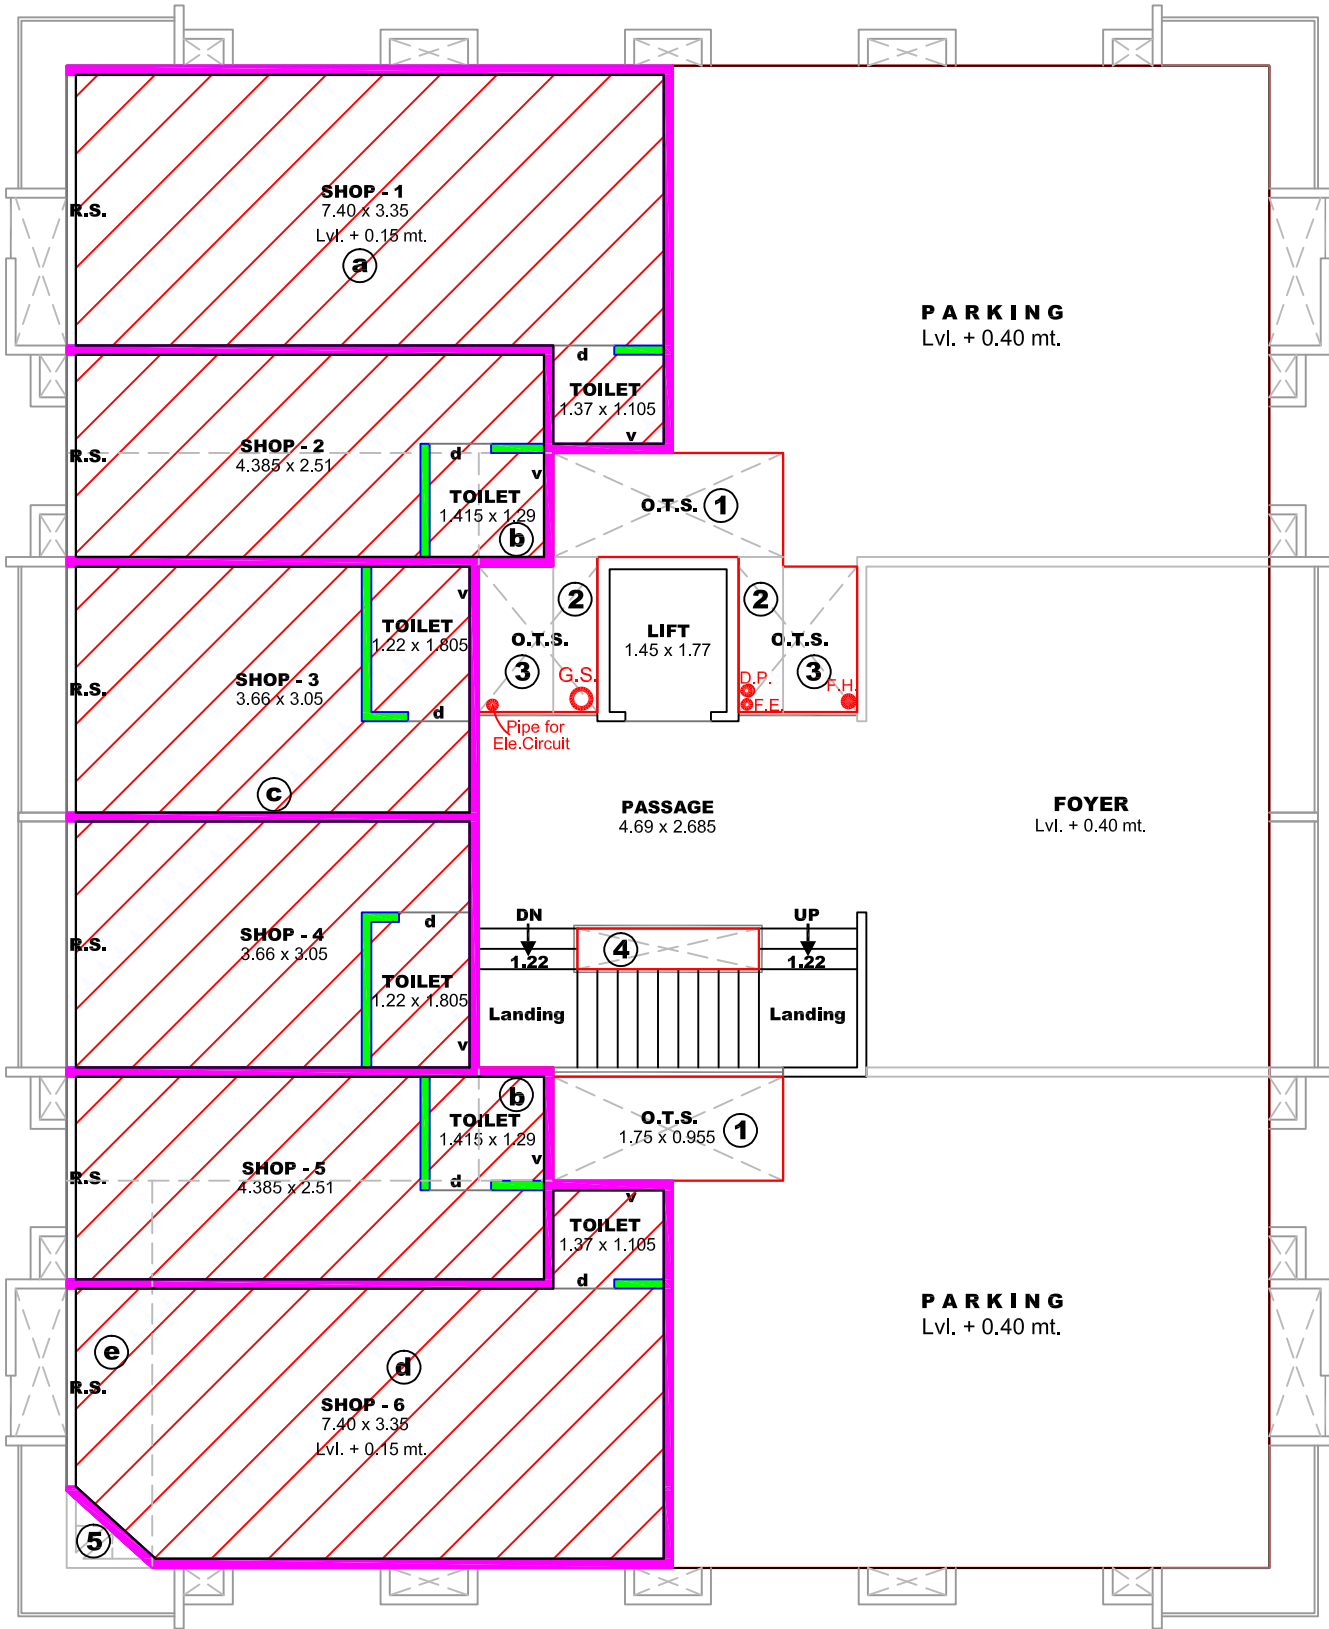

"A" Type Building: GROUND FLOOR PLAN

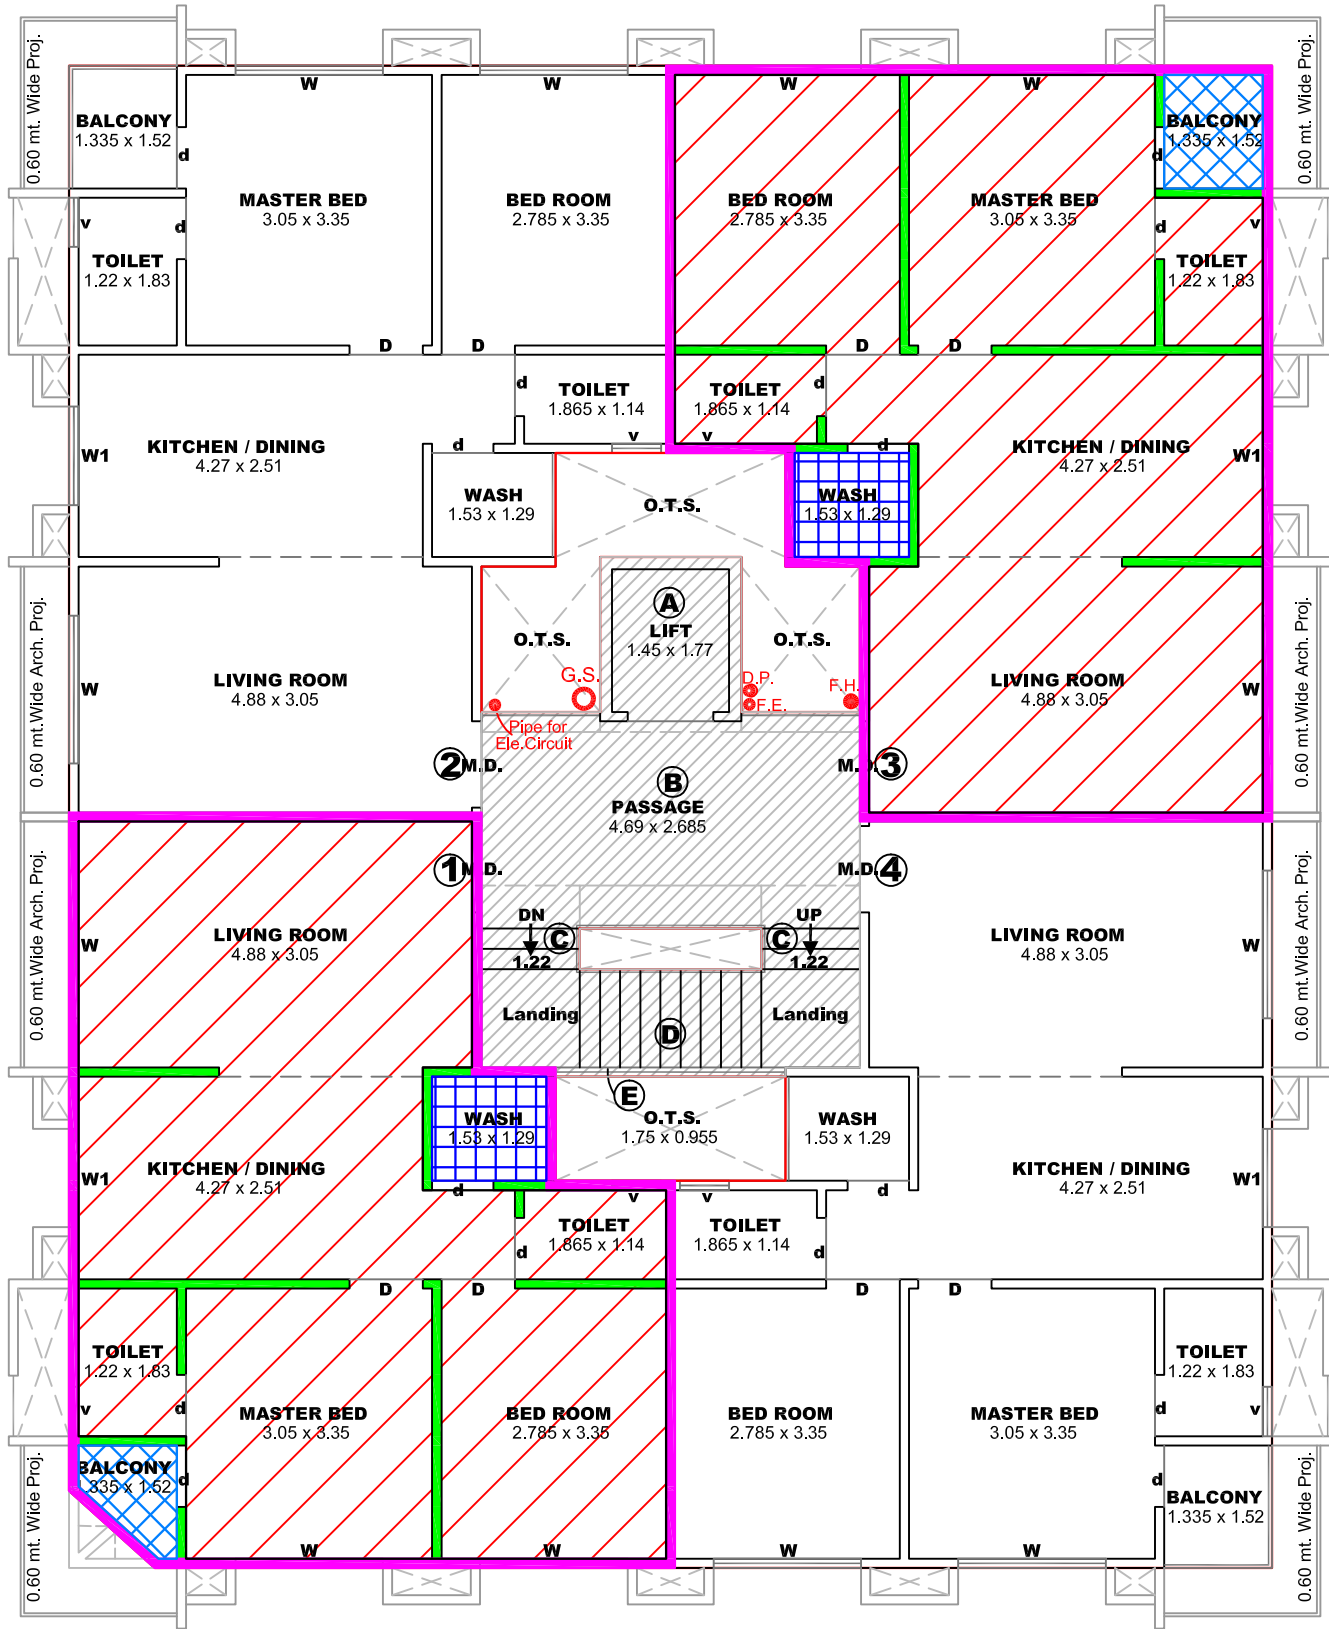


"A" Type Building: TYPICAL FLOOR PLAN
(Higher Gr. to 3rd. Floor)

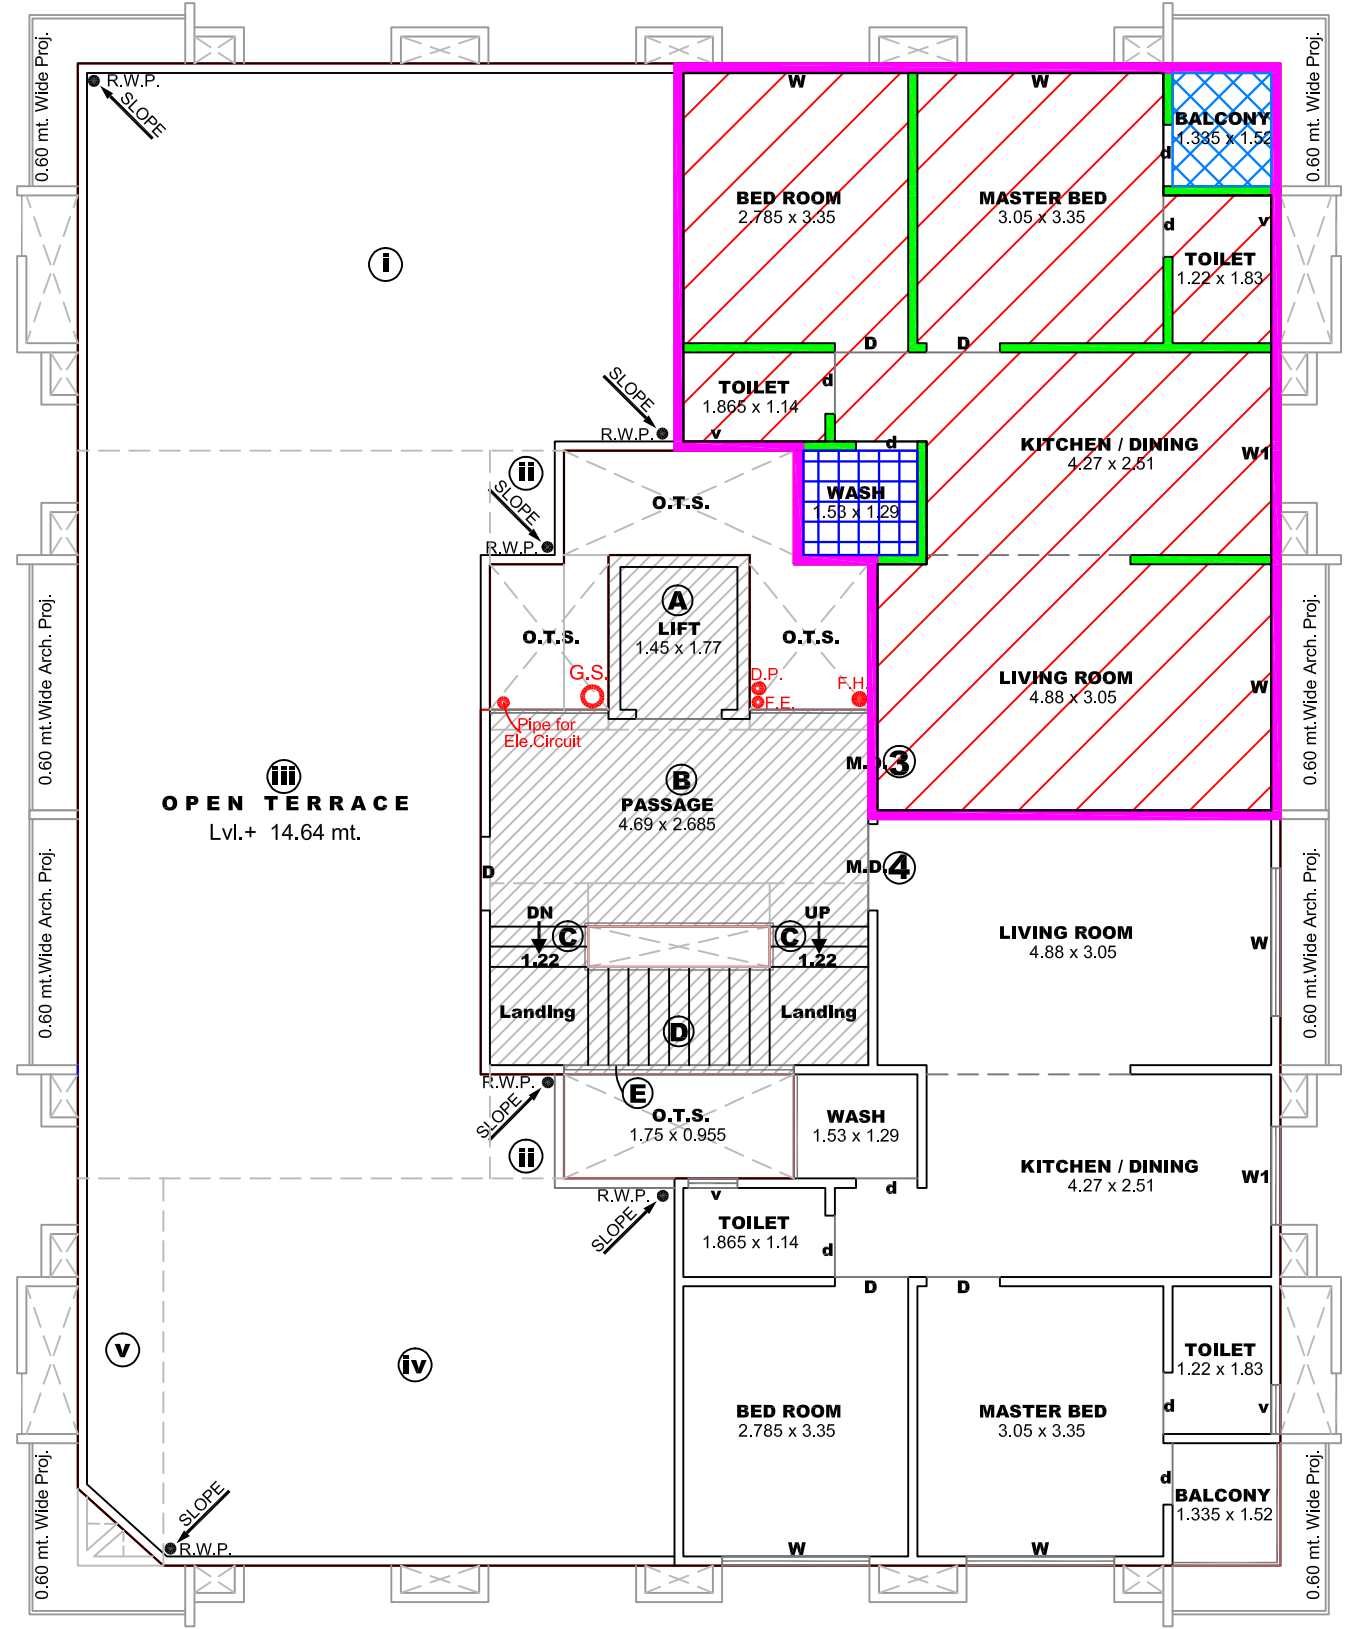

"A" Type Building: FOURTH FLOOR PLAN

Colour Notes :-

EXTERNAL WALL
INTERNAL WALL
CARPET AREA UNДАР RERA
BALCONY AREA
WASH AREA
COMMON AREA
CARPET AREA LINE

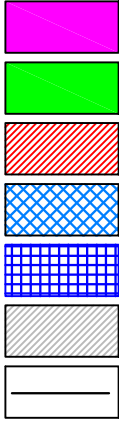

"A" TYPE SHOP CALCULATION

SHOP NO.	CARPET AREA IN SQ.MT	NO.OF SHOP	TOTAL CARPET AREA IN SQ.MT
S.1	26.08	1	26.08
S.2	14.56	1	14.56
S.3	14.88	1	14.88
S.4	14.88	1	14.88
S.5	14.56	1	14.56
S.6	25.63	1	25.63
TOTAL			110.59

"A" TYPE CARPET AREA CALCULATION

FLAT NO.	CARPET AREA WITHOUT WASH & BALCONY IN SQ.MT	BALCONY CARPET IN SQ.MT	WASH CARPET IN SQ.MT	TOTAL FLOOR	TOTAL CARPET AREA WITHOUT WASH & BALCONY IN SQ.MT	TOTAL BALCONY CARPET IN SQ.MT	TOTAL WASH CARPET IN SQ.MT
101	52.64	1.27	1.83	4	210.56	5.08	7.32
102	52.64	1.71	1.83	4	210.56	6.84	7.32
103	52.64	1.71	1.83	5	263.20	8.55	9.15
104	52.64	1.71	1.83	5	263.20	8.55	9.15
TOTAL					947.52	29.02	32.94

NO.OF FLAT : 18