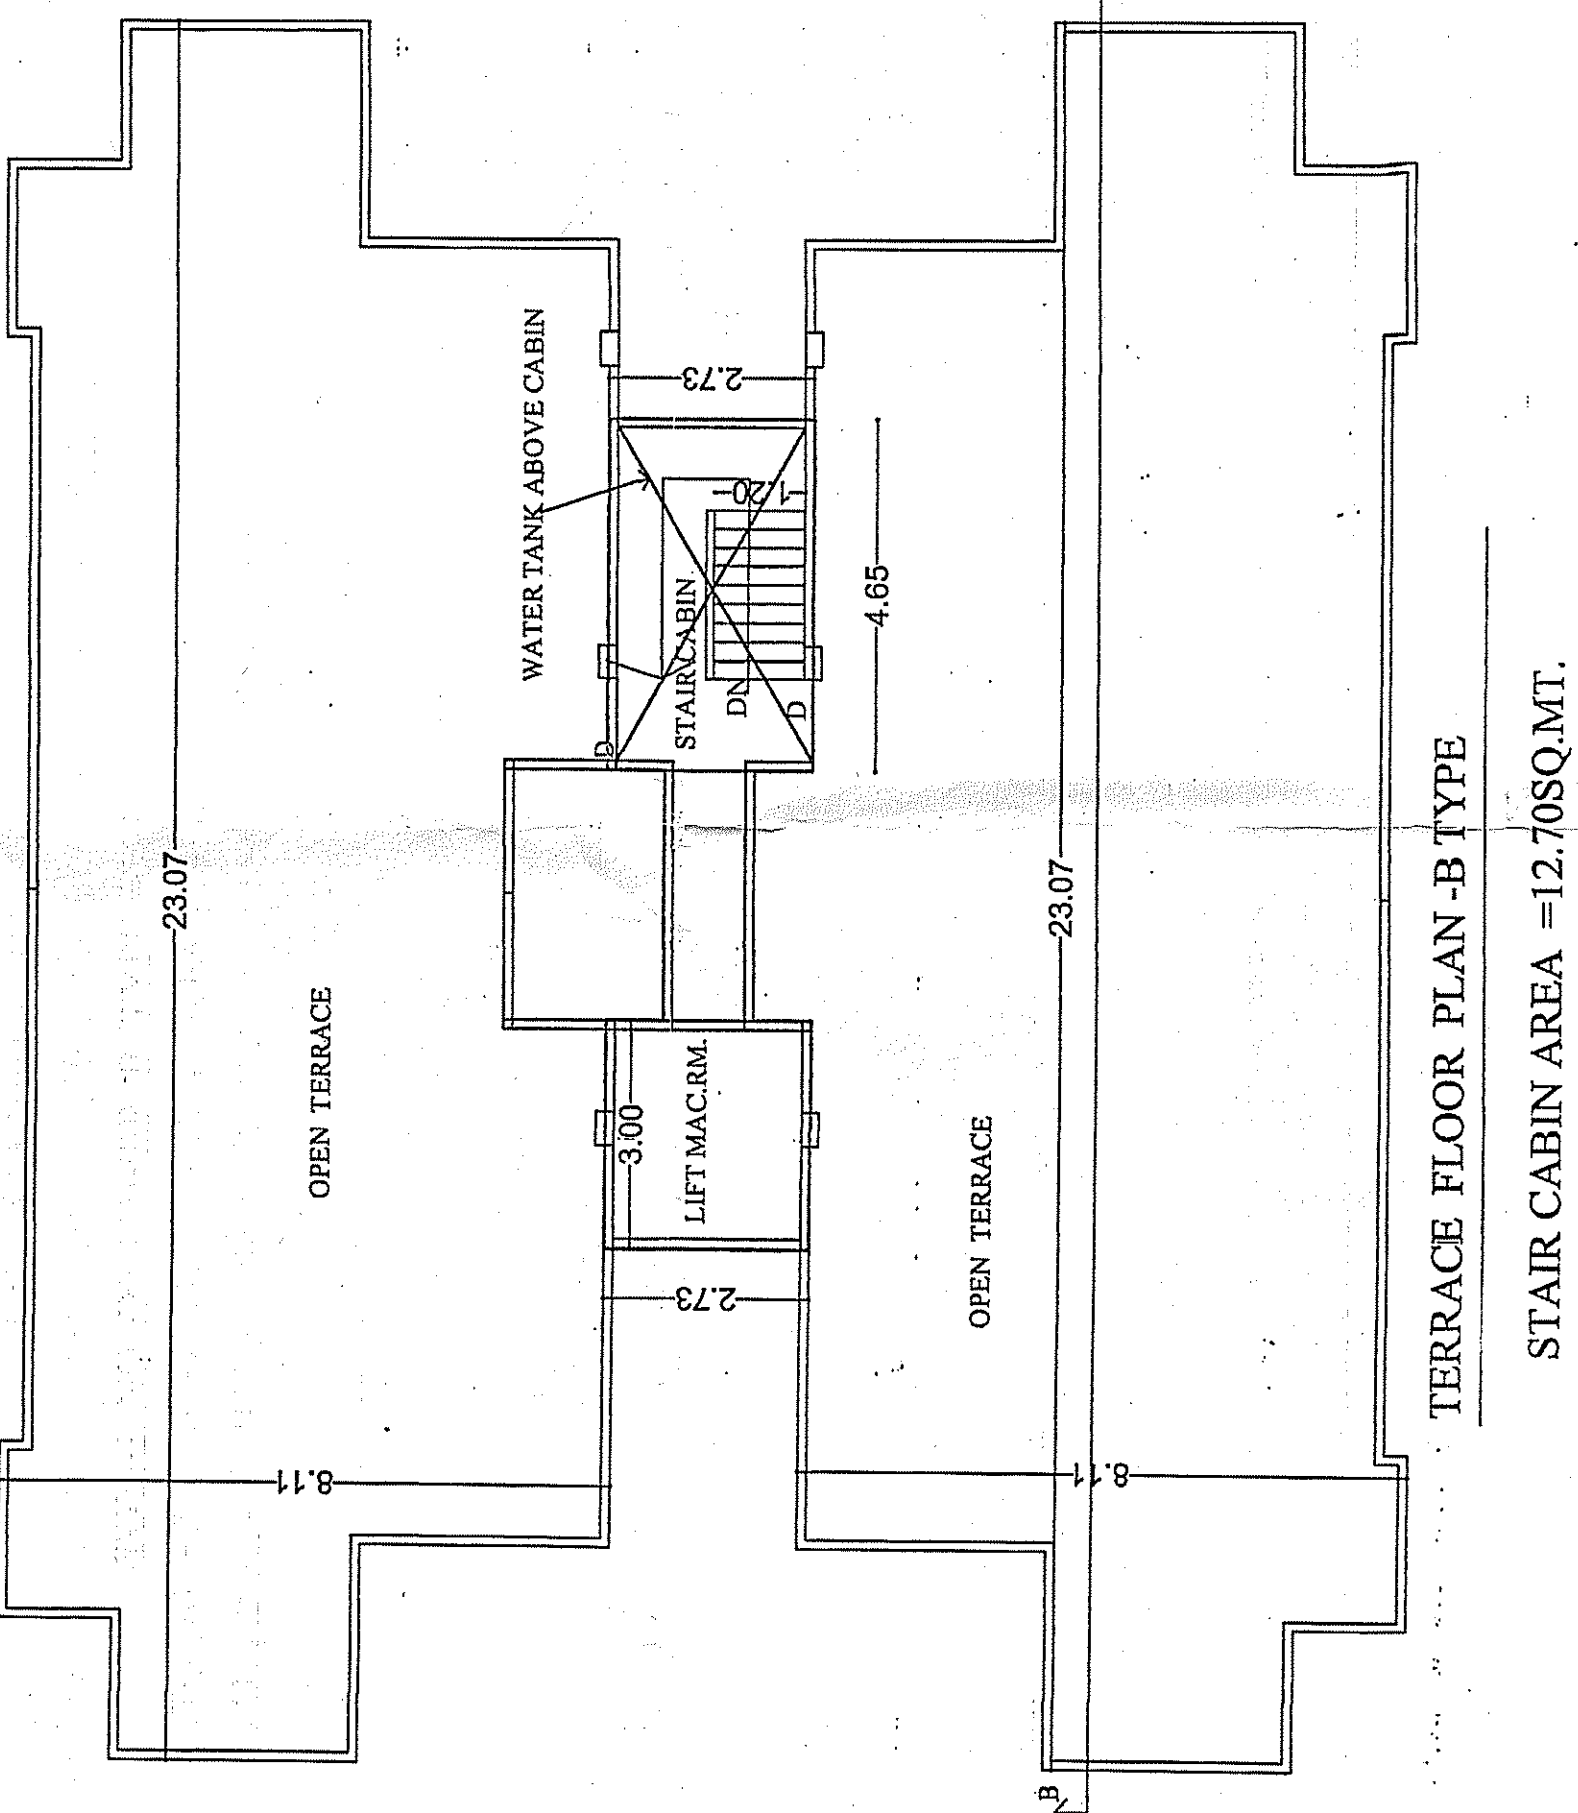
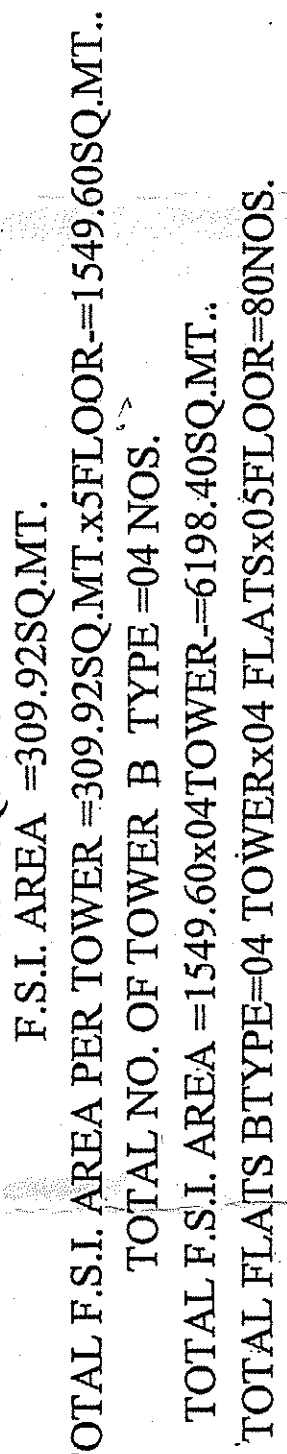
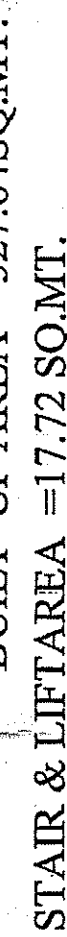
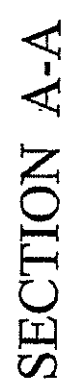


Approved Subject to Condition laid
Down in Building Permission

[Signature] B-C
SIGNATURE

CA-26116-17
Architect / Engineer / Surveyor
VMC Registration No.

Architect / Engineer / Surveyor
VMC Registration No.

PROPOSED REVISED LAYOUT & BUILDING PLAN ON R.S.NO. 191,192,196,196/1
F.P.NO.65P/1, 65P/2. O.P. NO. 65/1,65/2,65/3. T.P.NO.31 [PREL.] AT VADSAR. V.A.