



APPROVED SUBJECT TO CONDITION
LAID DOWN IN BUILDING PERMISSION
Order No. Vuda / Plan - 6 / Permission/ 96/2018
Date : 20/03/2019
Urban Development Authority
Vadodara.

Unless renewed the Validity
of this permission Expires
on Dt. 19/03/2020


**REVISED PROPOSED COMM. RESI. BUILDING PLAN FOR TOWER F, IN R.S.NO. - 357/1,364/B
AT VILLAGE : KOYLI, VADODARA.**

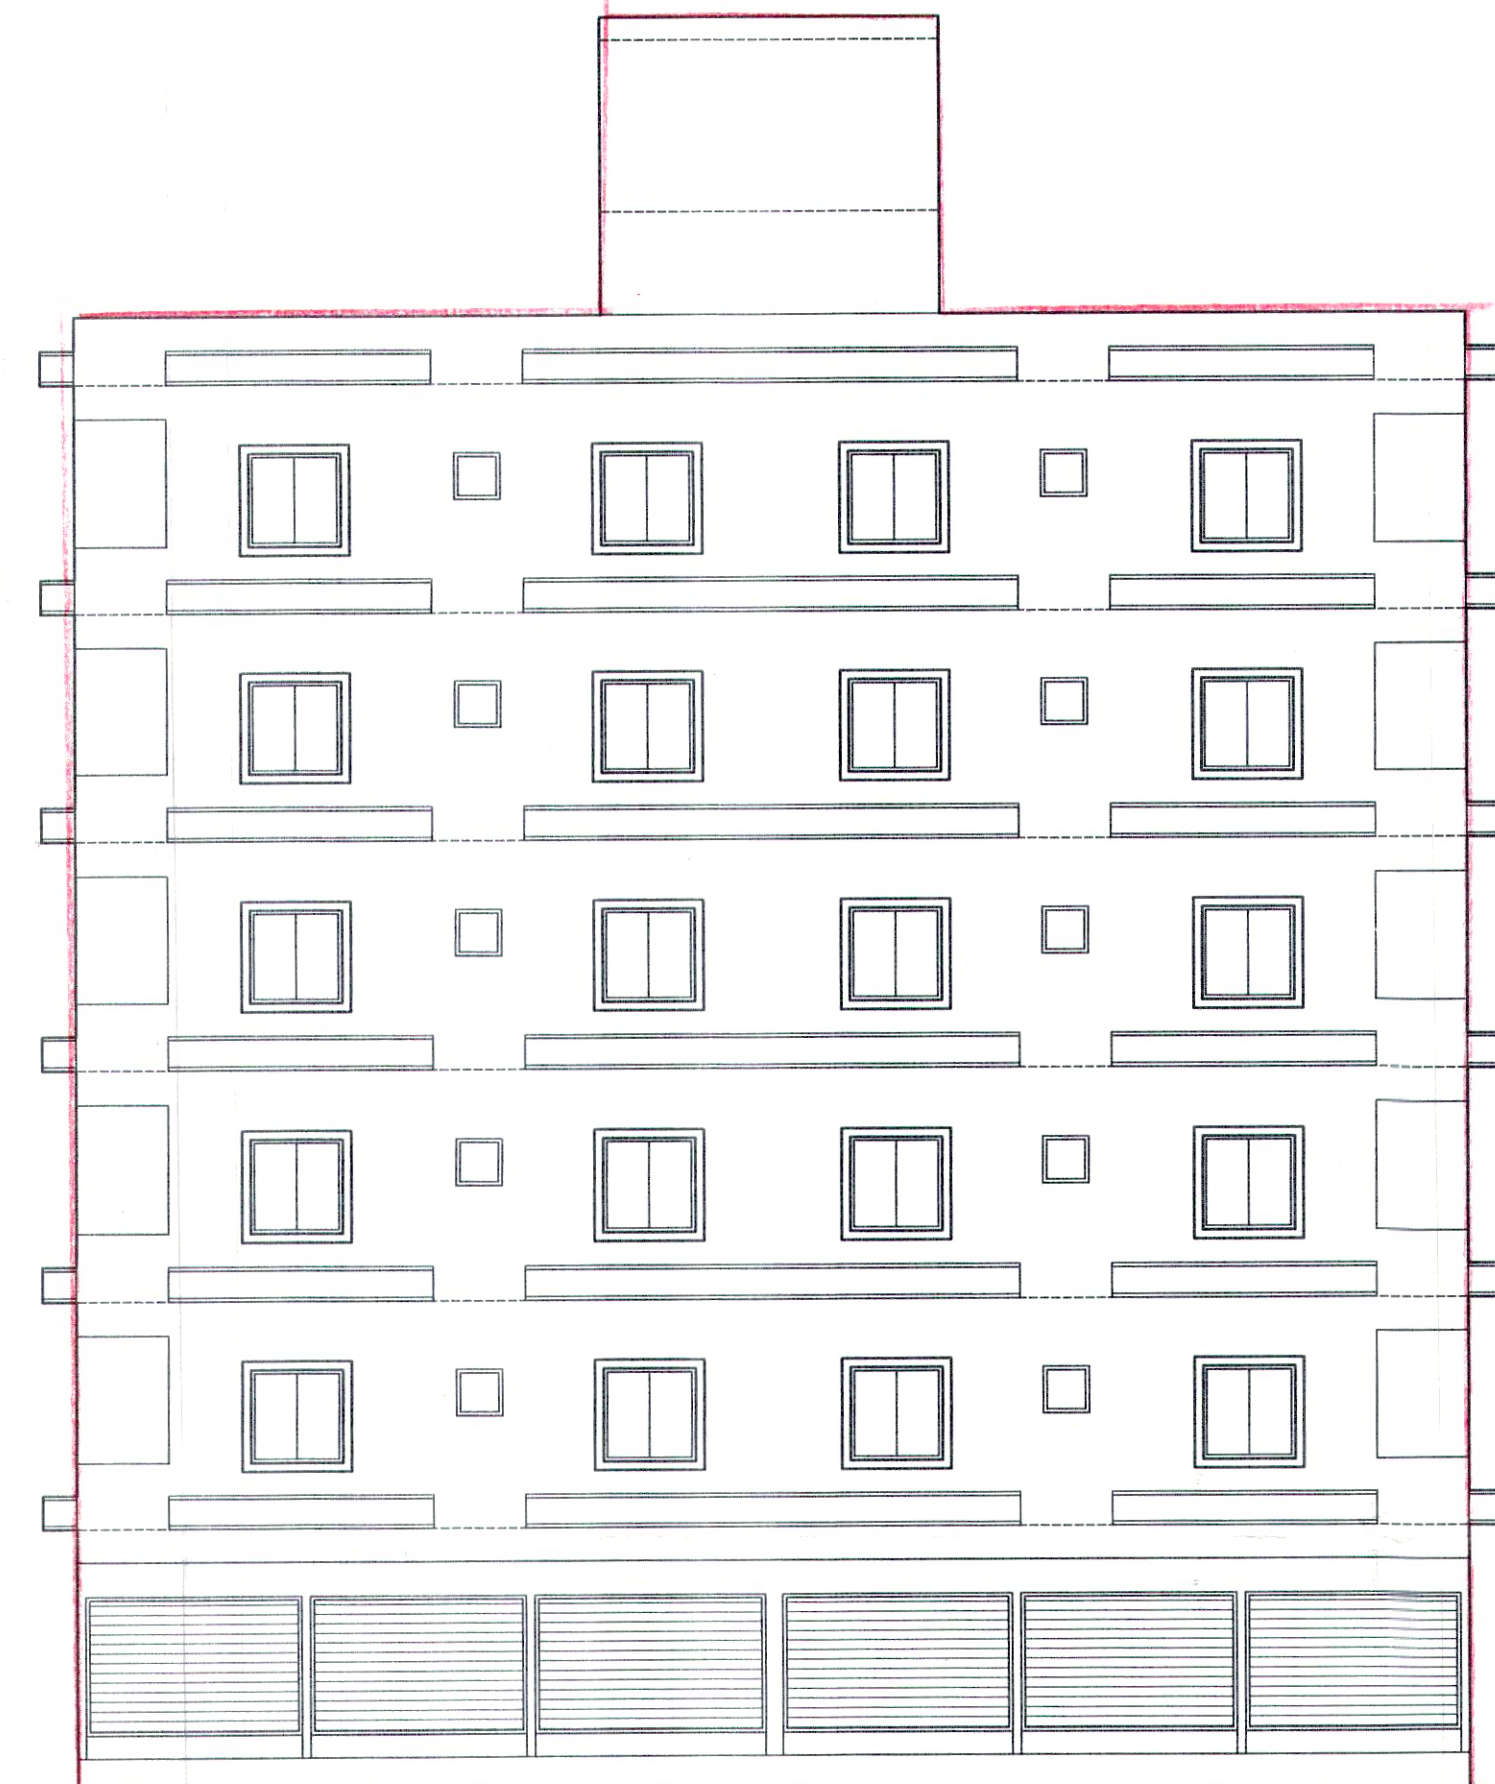

ELEVATION

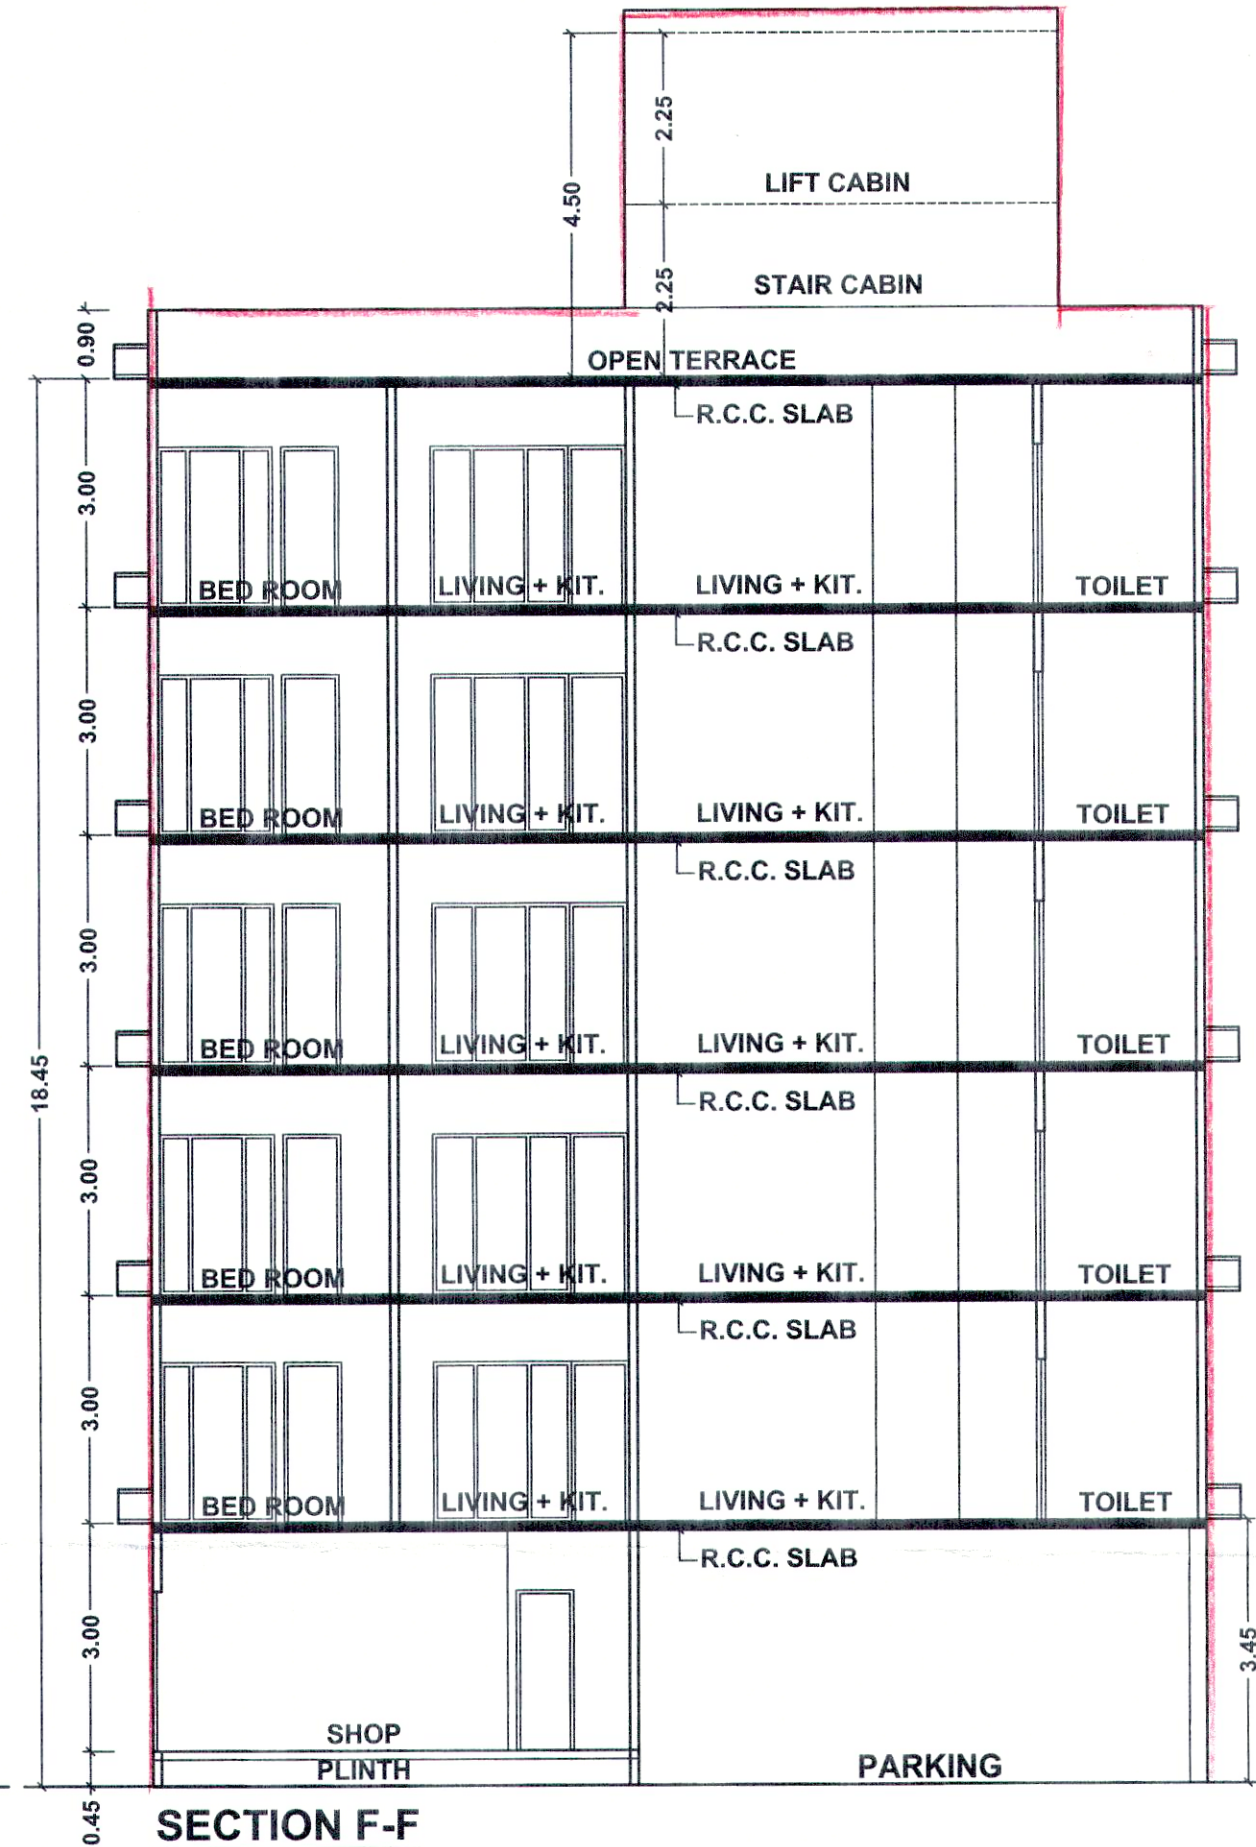

SECTION F-F

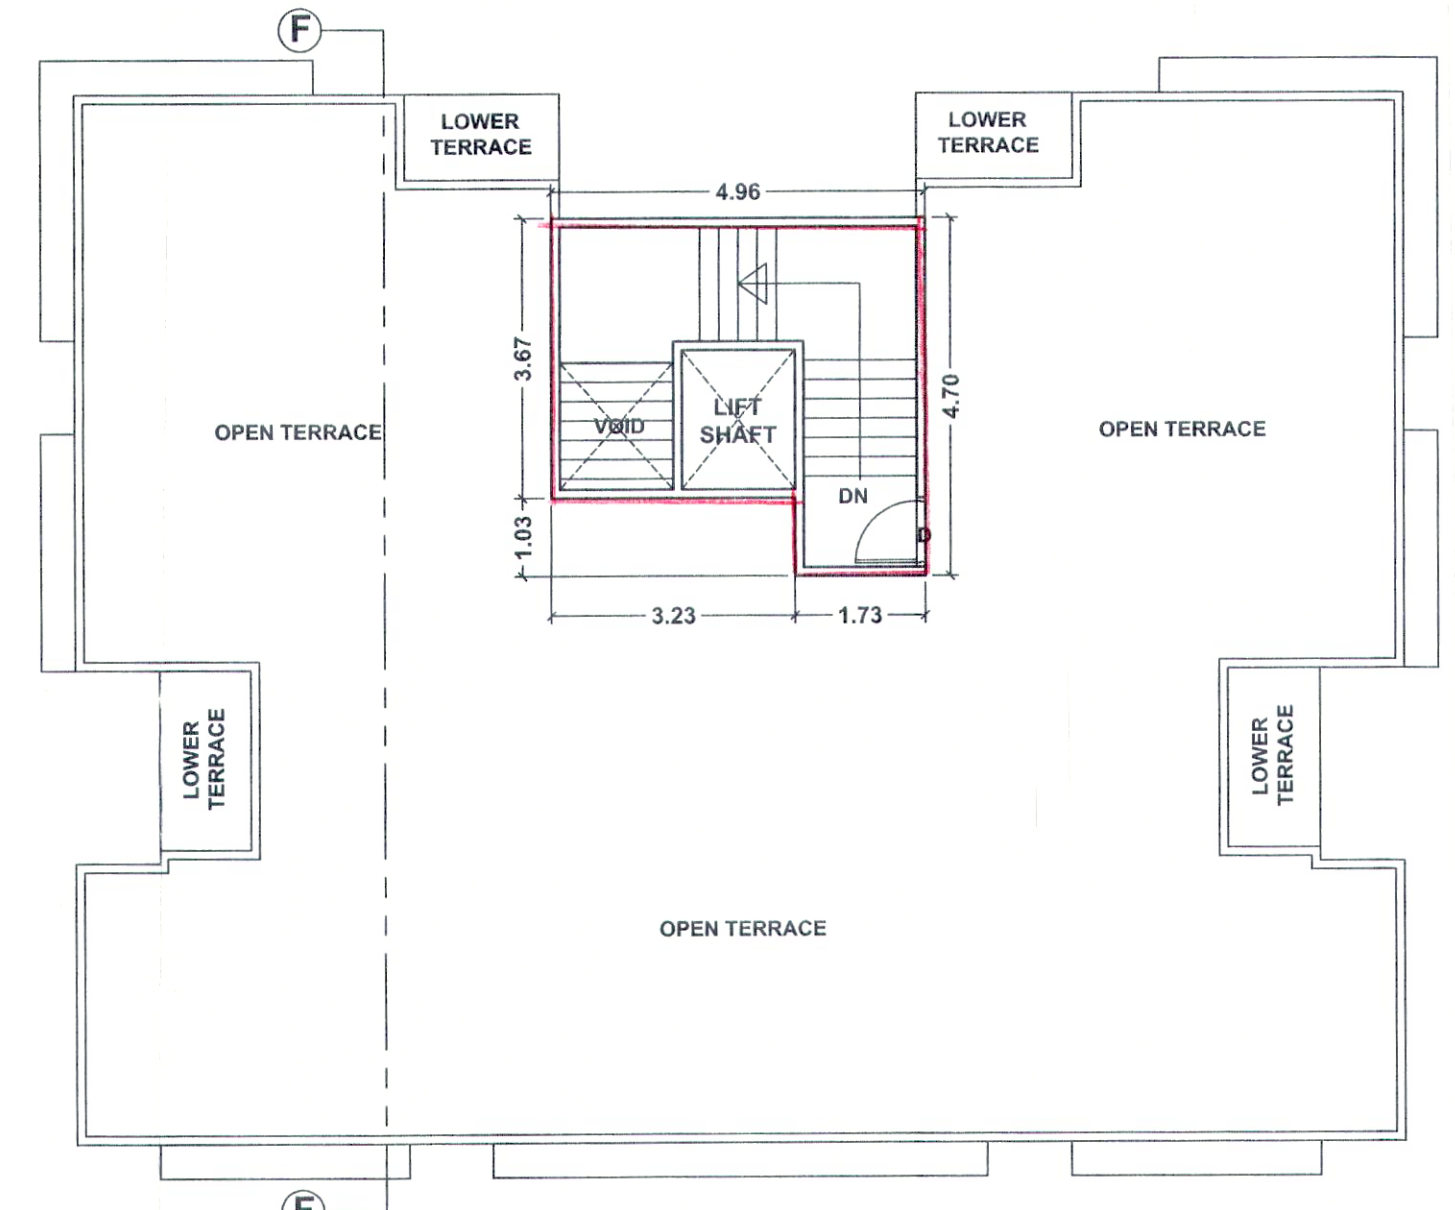

PROPOSED TERRACE STAIR CABIN FLOOR PLAN
B/UP AREA= 14.72 SQ.MT.

SIGNATORIES	
For A. K. CONSTRUCTION <i>[Signature]</i> Proprietor	SIGNATURE ARCHITECT / ENGINEER / SURVEYOR VMSS REGISTRATION NO. NAME : ADDRESS : <i>[Signature]</i> J.M. SHAH LIC No. - 22/2016-15
Owner/Builder/Organiser/Developer or Authorised agent of Owner	