

Check & Compare with O/c

REFERENCES

SCHEDULE OF OPENING

OWNER'S NAME & SIGNATURE

1. RAMESHBHAI VALLABHABHAI SAVANI


2. DHANJIBHAI KARSHANBHAI DOBARIYA

ENGINEER



GATEWAY ENGINEER, LIC. NO. BAUDA-L-ER-02, A.N.P.STRU.29-2010.
S - 12, 43, 84 Omkar 2, Beside Lords Plaza Hotel, Old Nh 8,
Station Road, G.I.D.C. Ankleshwar
E-mail: anpstru29@gmail.com. Call: 992980 94843

AUTHORITY'S SEAL

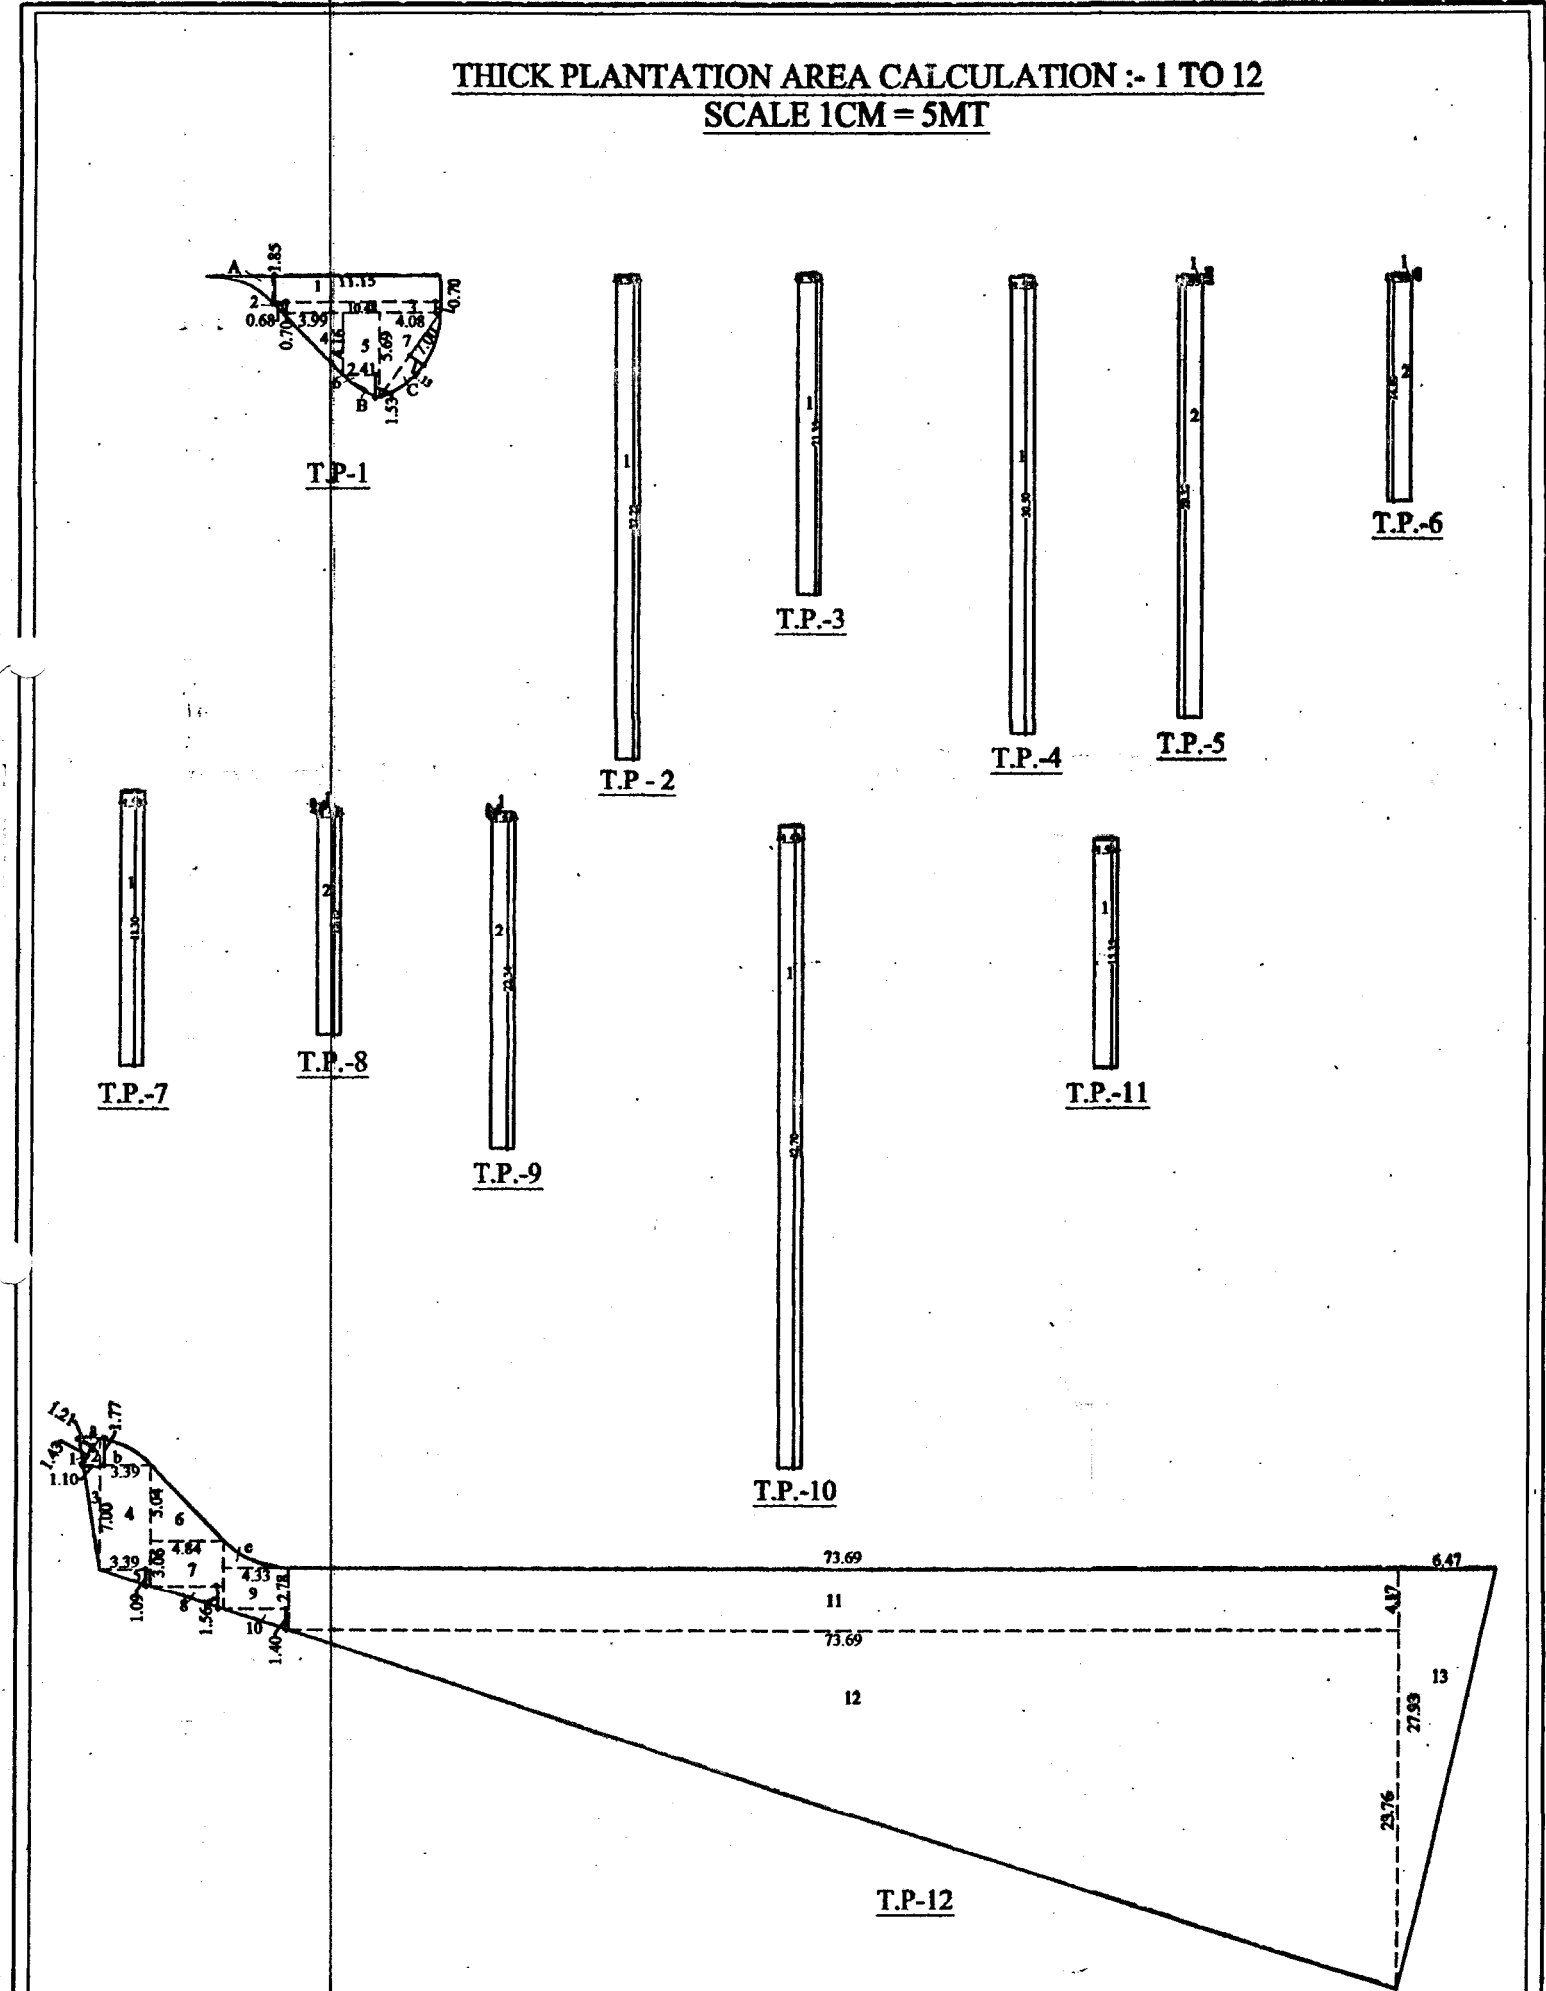

T.P - 7 CALCULATION								
NO	AREA						SQ.MT.	
1	1.53	X	18.30	X	36	=	1007.96	
	TOTAL AREA						=	1007.96

T.P - 8 CALCULATION						
NO		AREA				SQ.MT.
1	0.5	1.53	X	0.28	=	0.21
2		1.53	X	15.15	=	23.18

		TOTAL AREA			=	23.39
T.P - 9 CALCULATION						
NO		AREA				SQ.MT.
1	0.5	1.53	X	0.29	=	0.22
2		1.53	X	22.34	=	34.18

	TOTAL AREA					=	34.40
T.P - 10 CALCULATION							
NO	AREA						SQ.MT.
1	1.53	X	42.70	X	4	=	261.32
TOTAL AREA						=	261.32


T.P - 11 CALCULATION					
NO	AREA				SQ.MT.
1	1.53	X	15.35	=	23.49
	TOTAL AREA				= 23.49

T.P - 12 CALCULATION						
NO		AREA				SQ.MT.
1	0.5	1.43	X	1.21	=	0.87
2	0.5	1.10	X	1.77	=	0.97
3	0.5	1.10	X	7.00	=	3.85
4		3.39	X	7.00	=	23.73

5	0.5	3.39	X	1.09	=	1.85
6	0.5	4.84	X	5.04	=	12.20
7		4.84	X	3.06	=	14.81
8	0.5	4.84	X	1.56	=	3.78
9		4.33	X	2.78	=	12.04
10	0.5	4.33	X	1.40	=	2.03

10	0.5	4.33	X	1.40	=	5.03
11		73.69	X	4.17	=	307.29
12	0.5	73.69	X	23.76	=	875.44
13	0.5	6.47	X	27.93	=	90.35
a	SEGMENTAL PORTION				=	0.42
b	SEGMENTAL PORTION				=	3.80

c	SEGMENTAL PORTION	=	2.47
	TOTAL AREA	=	1356.89

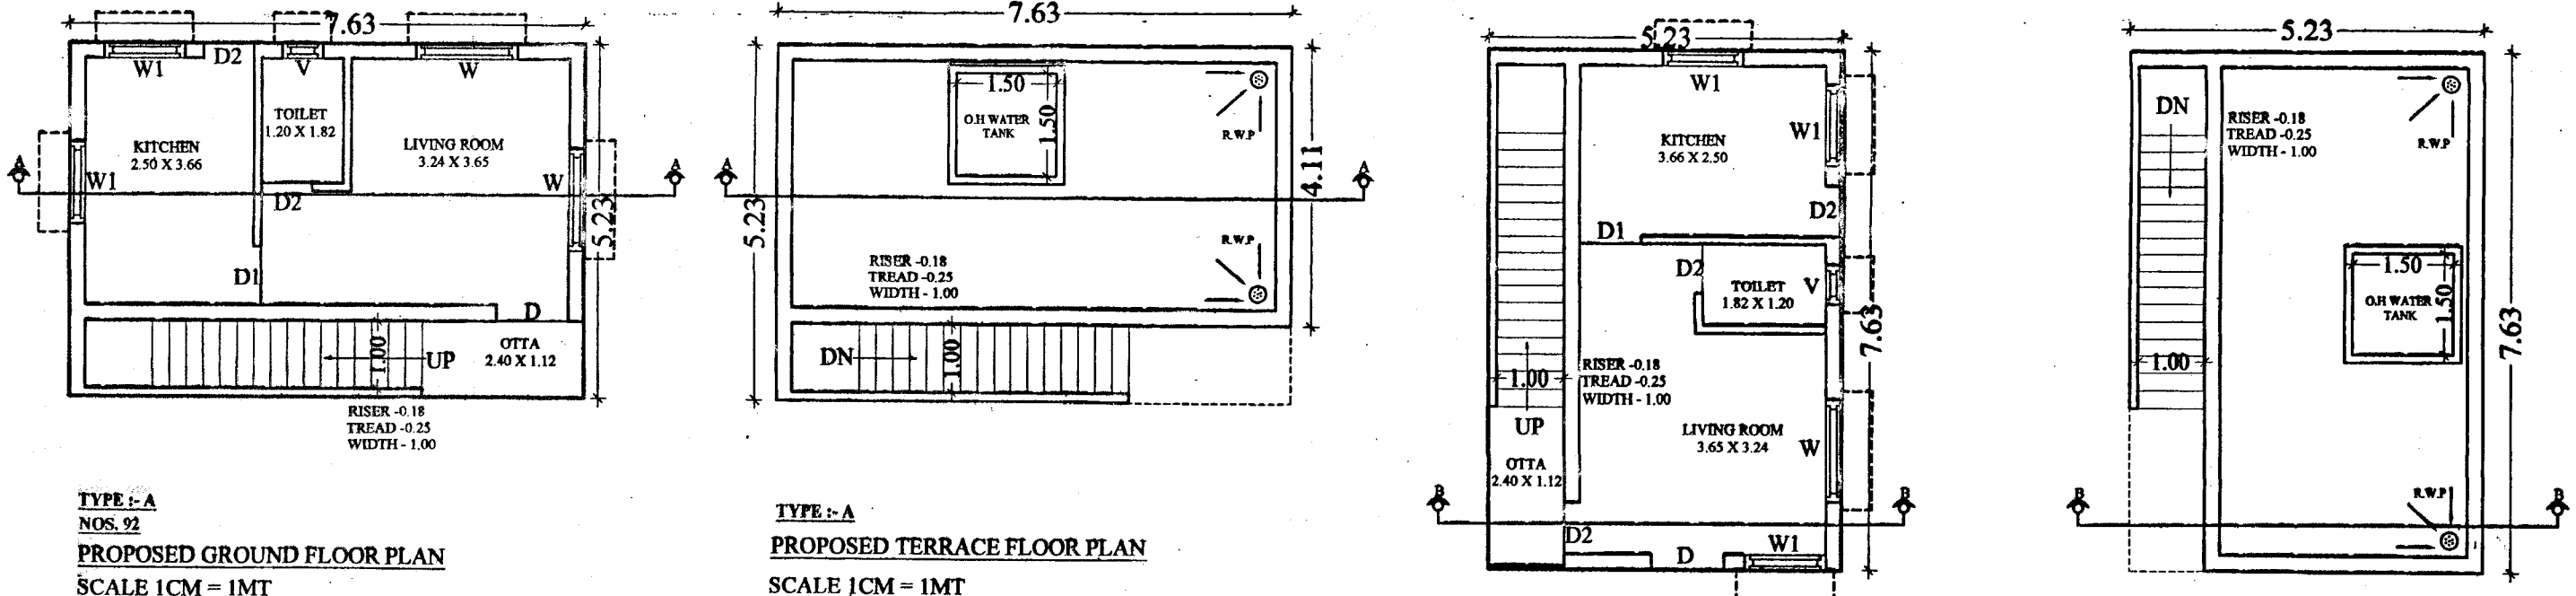

TYPE :- A
NOS. 92
PROPOSED GROUND FLOOR PLAN
SCALE 1CM = 1MT
BUI. & F.S.I AREA = 39.90 Sq.mt.

TYPE :- A
PROPOSED TERRACE FLOOR PLAN
SCALE 1CM = 1MT
BUI. AREA & F.S.I : 0.00 sq.mt.

TYPE :- B
NOS. 4
PROPOSED GROUND FLOOR PLAN
SCALE 1CM = 1MT
BUI. & F.S.I.AREA = 39.90 Sq.mt.

TYPE :- B
PROPOSED TERRACE FLOOR PLAN
SCALE 1CM = 1MT
BUI. AREA & F.S.I : 0.00 sq.mt.

SEGMENTAL PORTION AREA - C

$$= \frac{2}{3} \times 1 \times r + \frac{r^3}{21}$$

$$= 0.666 \times 7.00 \times 1.13 + \frac{(1.13)^3}{2 \times 7.00}$$

$$= 5.27 + 0.10 = 5.37 \text{ sq.mt.}$$

આ સાથે ના તા. ૧૯/૧૧/૧૯૭૭ ના પત્ર નં. ૬૬૪
બી.૩ (ગોધરા અપાવવાની) આજ ૩૩/૧૧/૭૭ ૩૩૦૬/૧
મુજબમાં દર્શાવેલ શરતો એ આધિન રહીને સદર
વિકાસ પરવાનગી આપવાનો આવે છે.

