




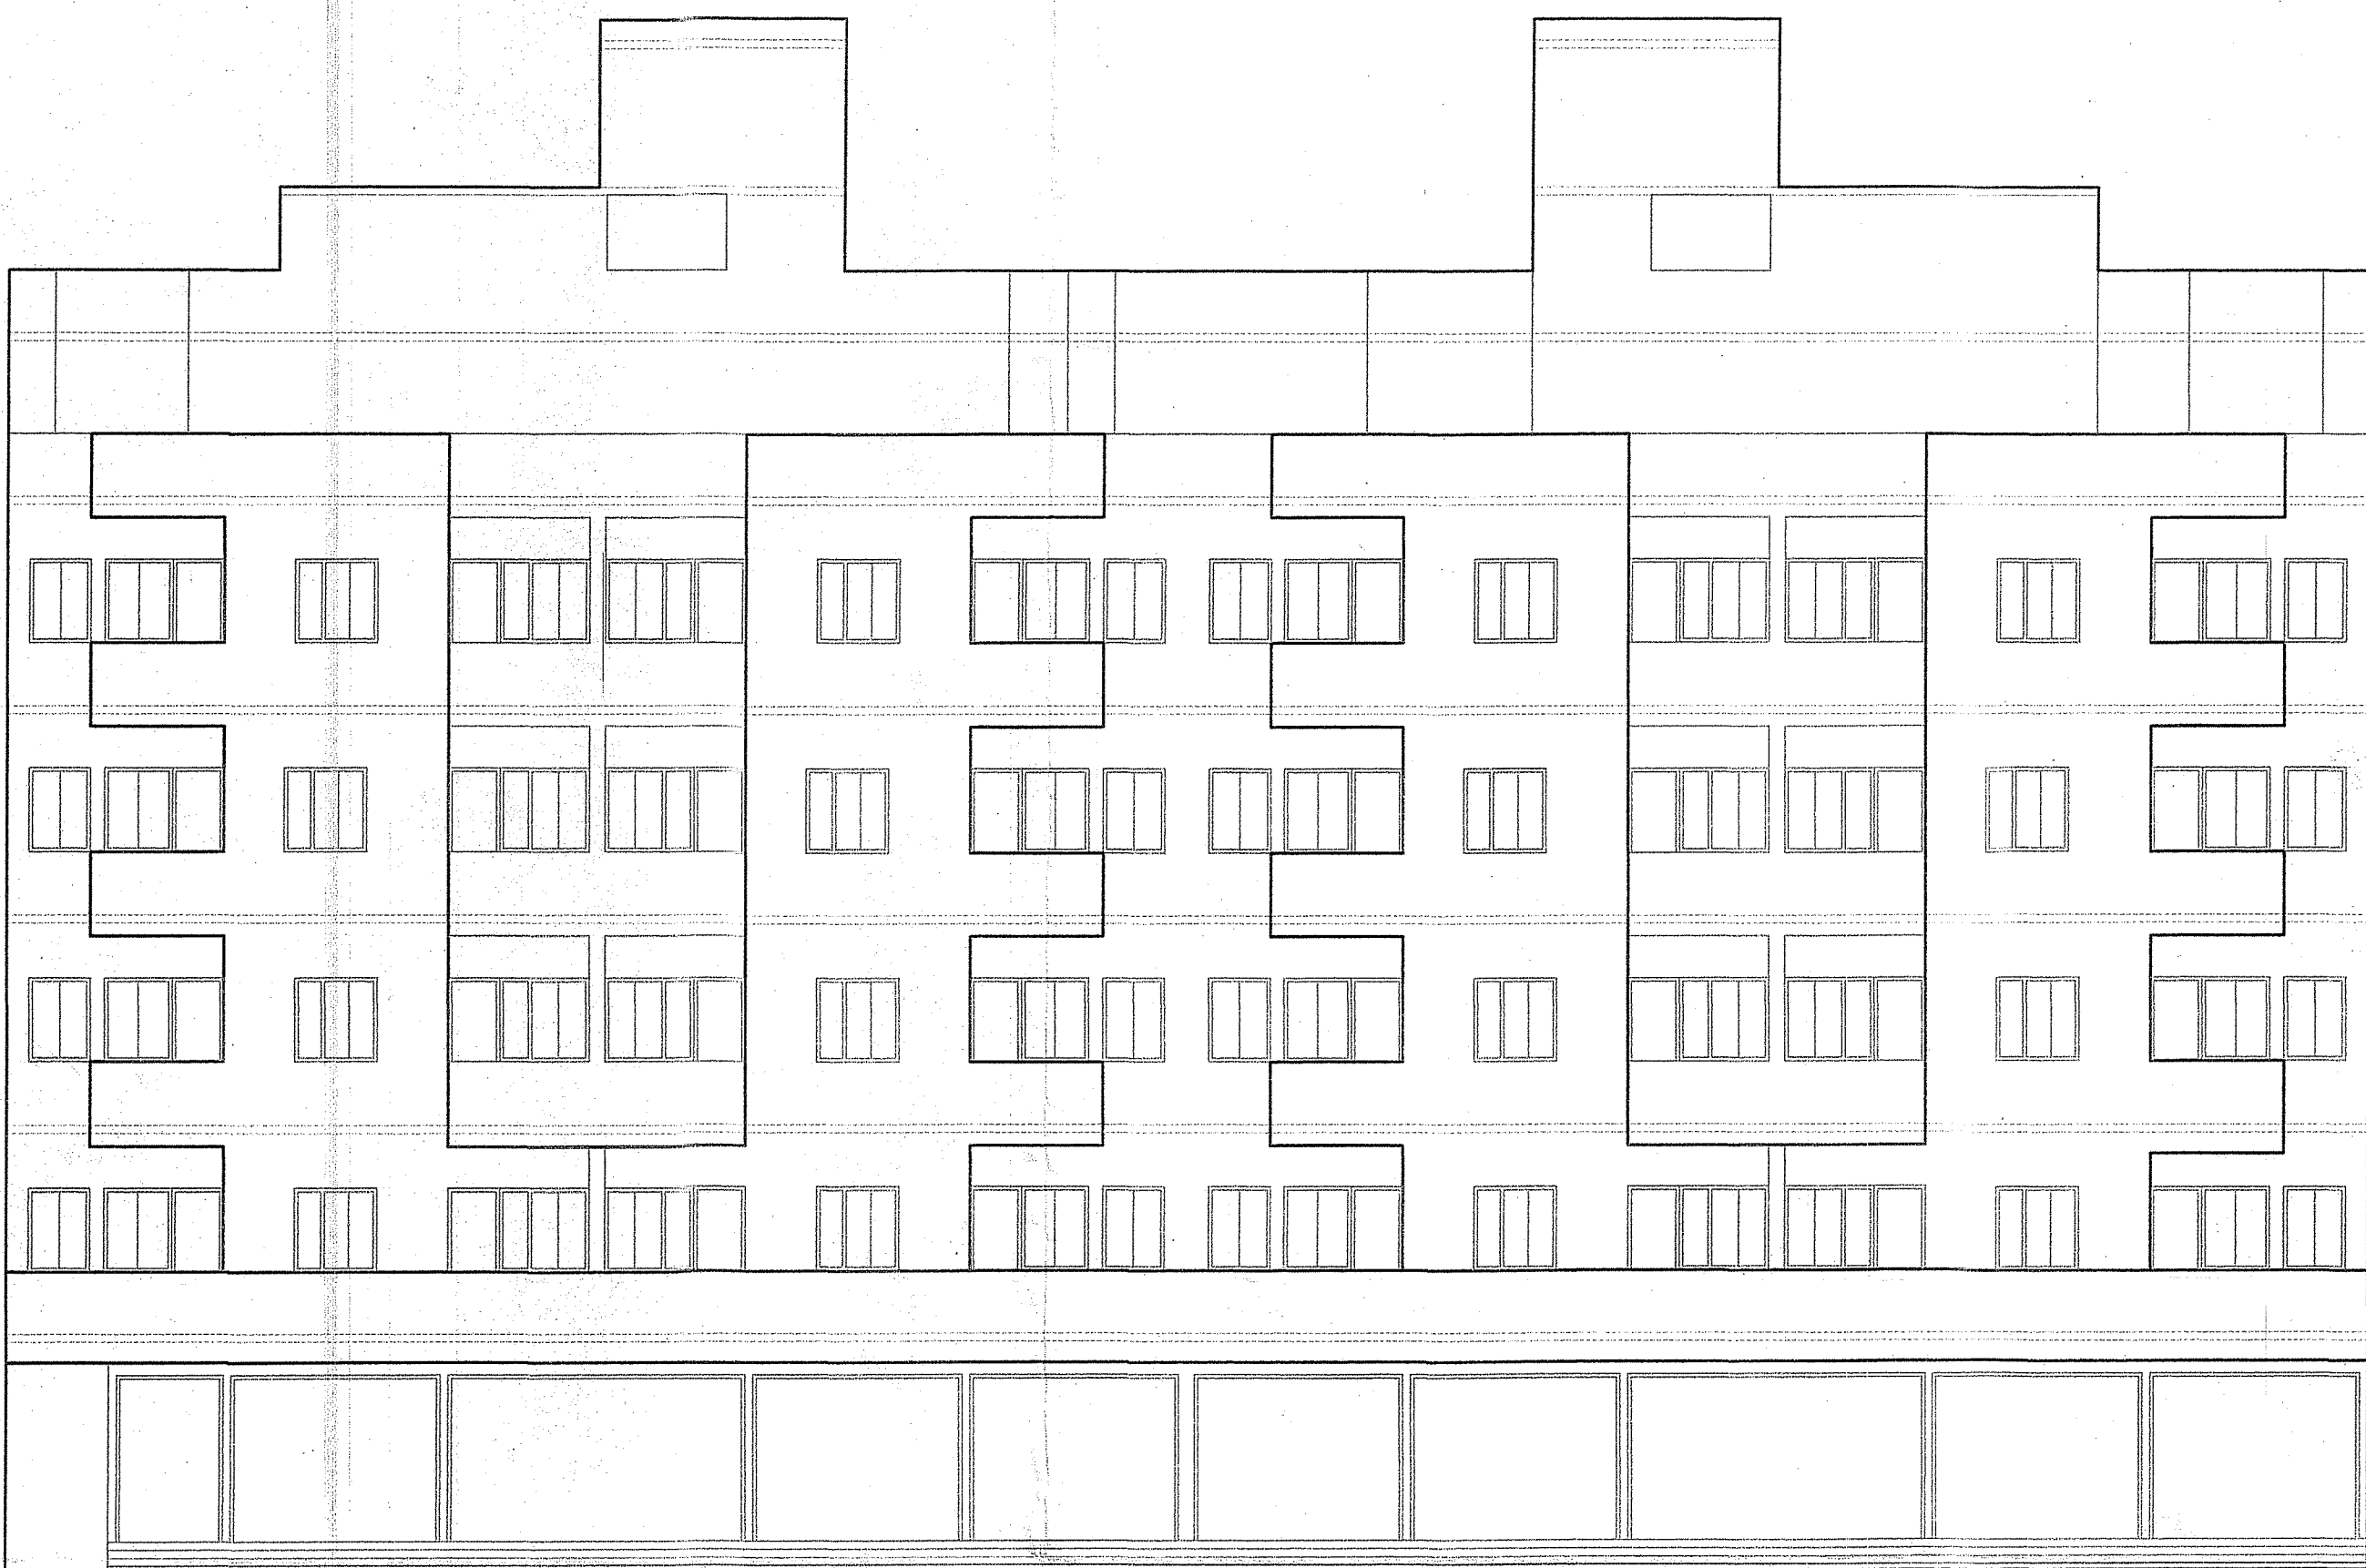


TOWER-A.B
FRONT ELEVATION
SCALE = 1 : 100

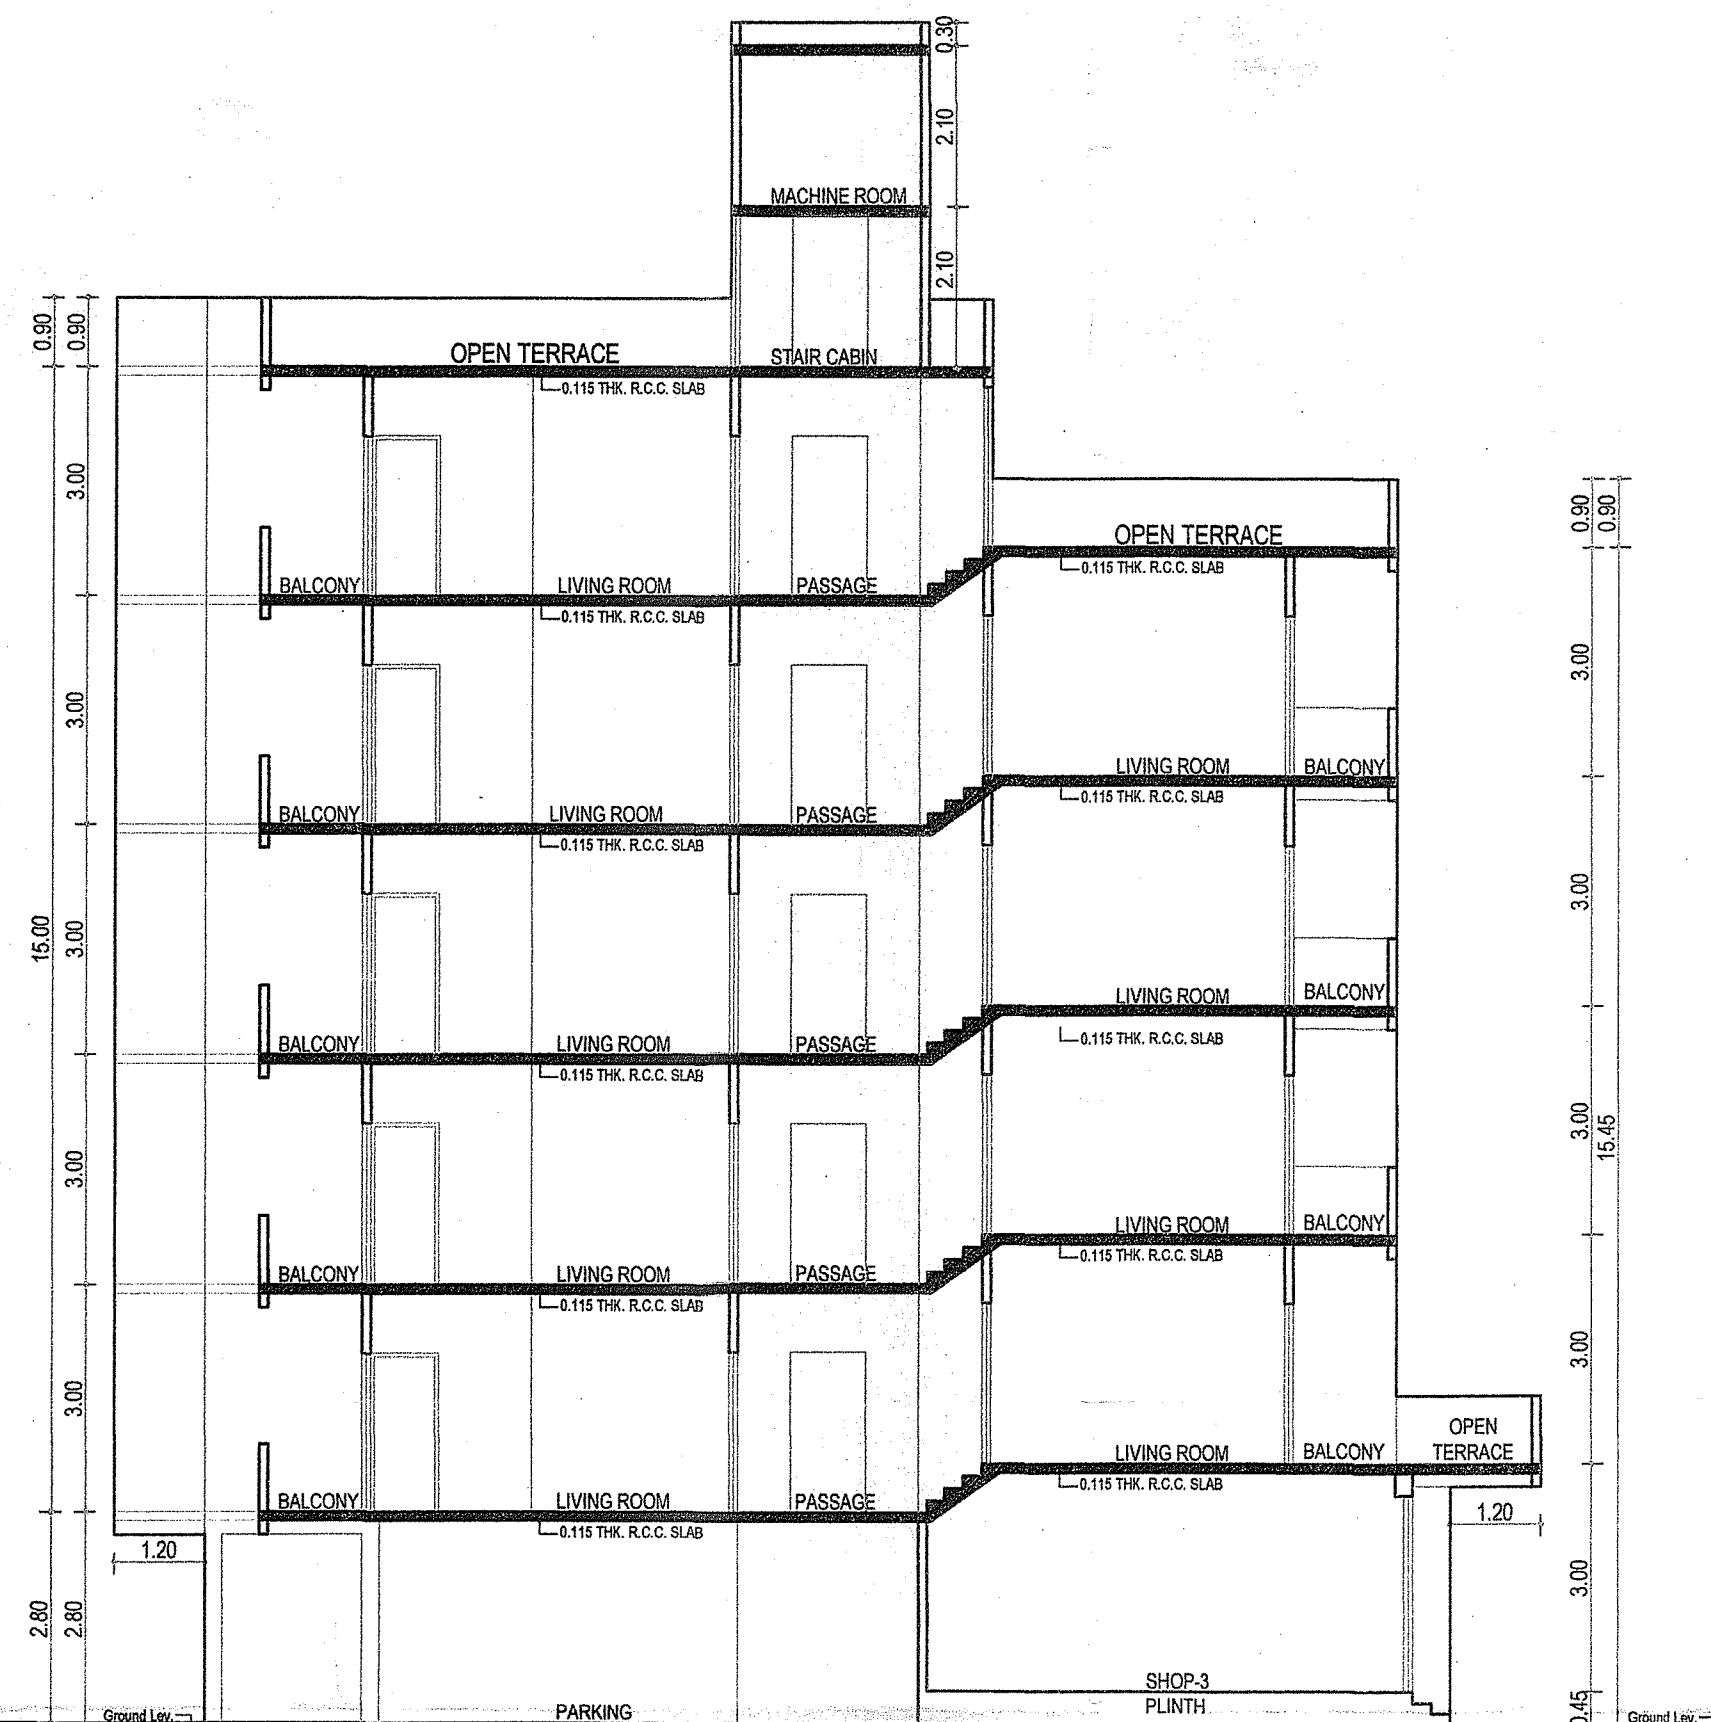


TOWER-A.B
SECTION X-X
SCALE = 1 : 100

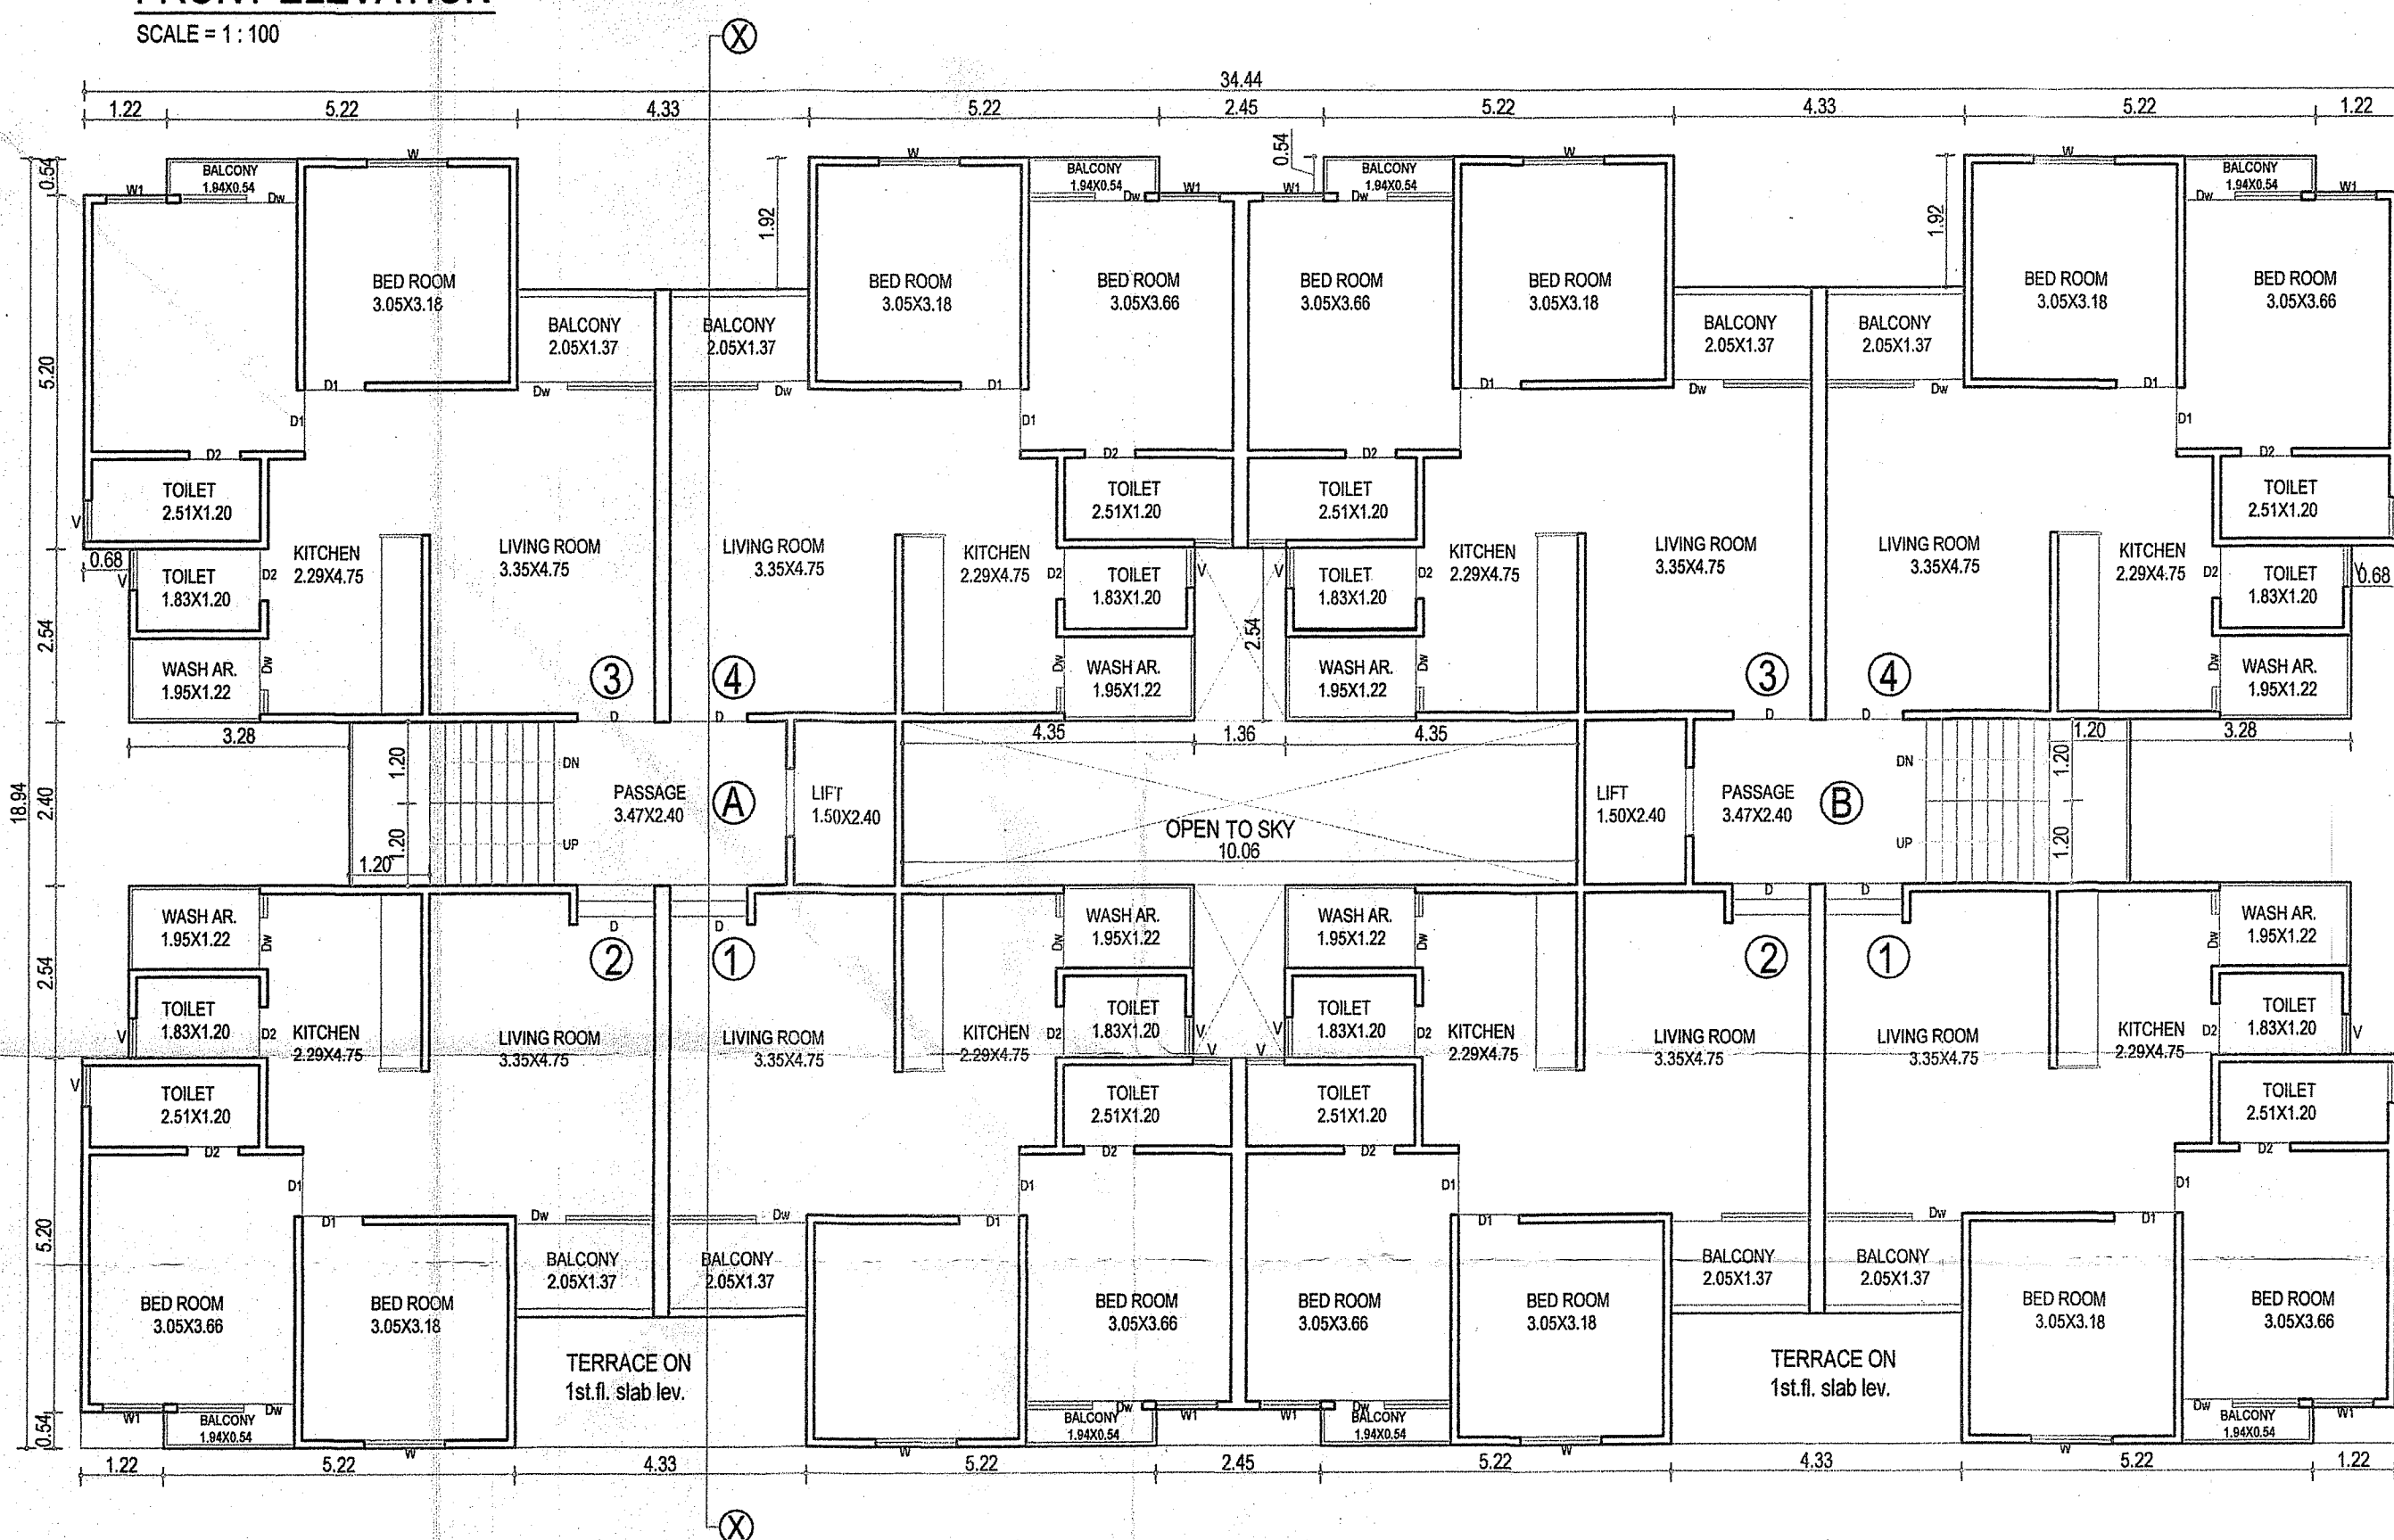


TYPICAL FLOOR PLAN [2nd.+3rd.+4th. Fl.] [08 X 3= 24 FLAT]
BUILT UP AREA : 558.88 SQ.MT.
RESIDENTIAL F.S.I. AREA : 517.37 SQ.MT.
STAIR+LIFT+PASSAGE : 19.76+19.76 = 39.52 SQ.MT.

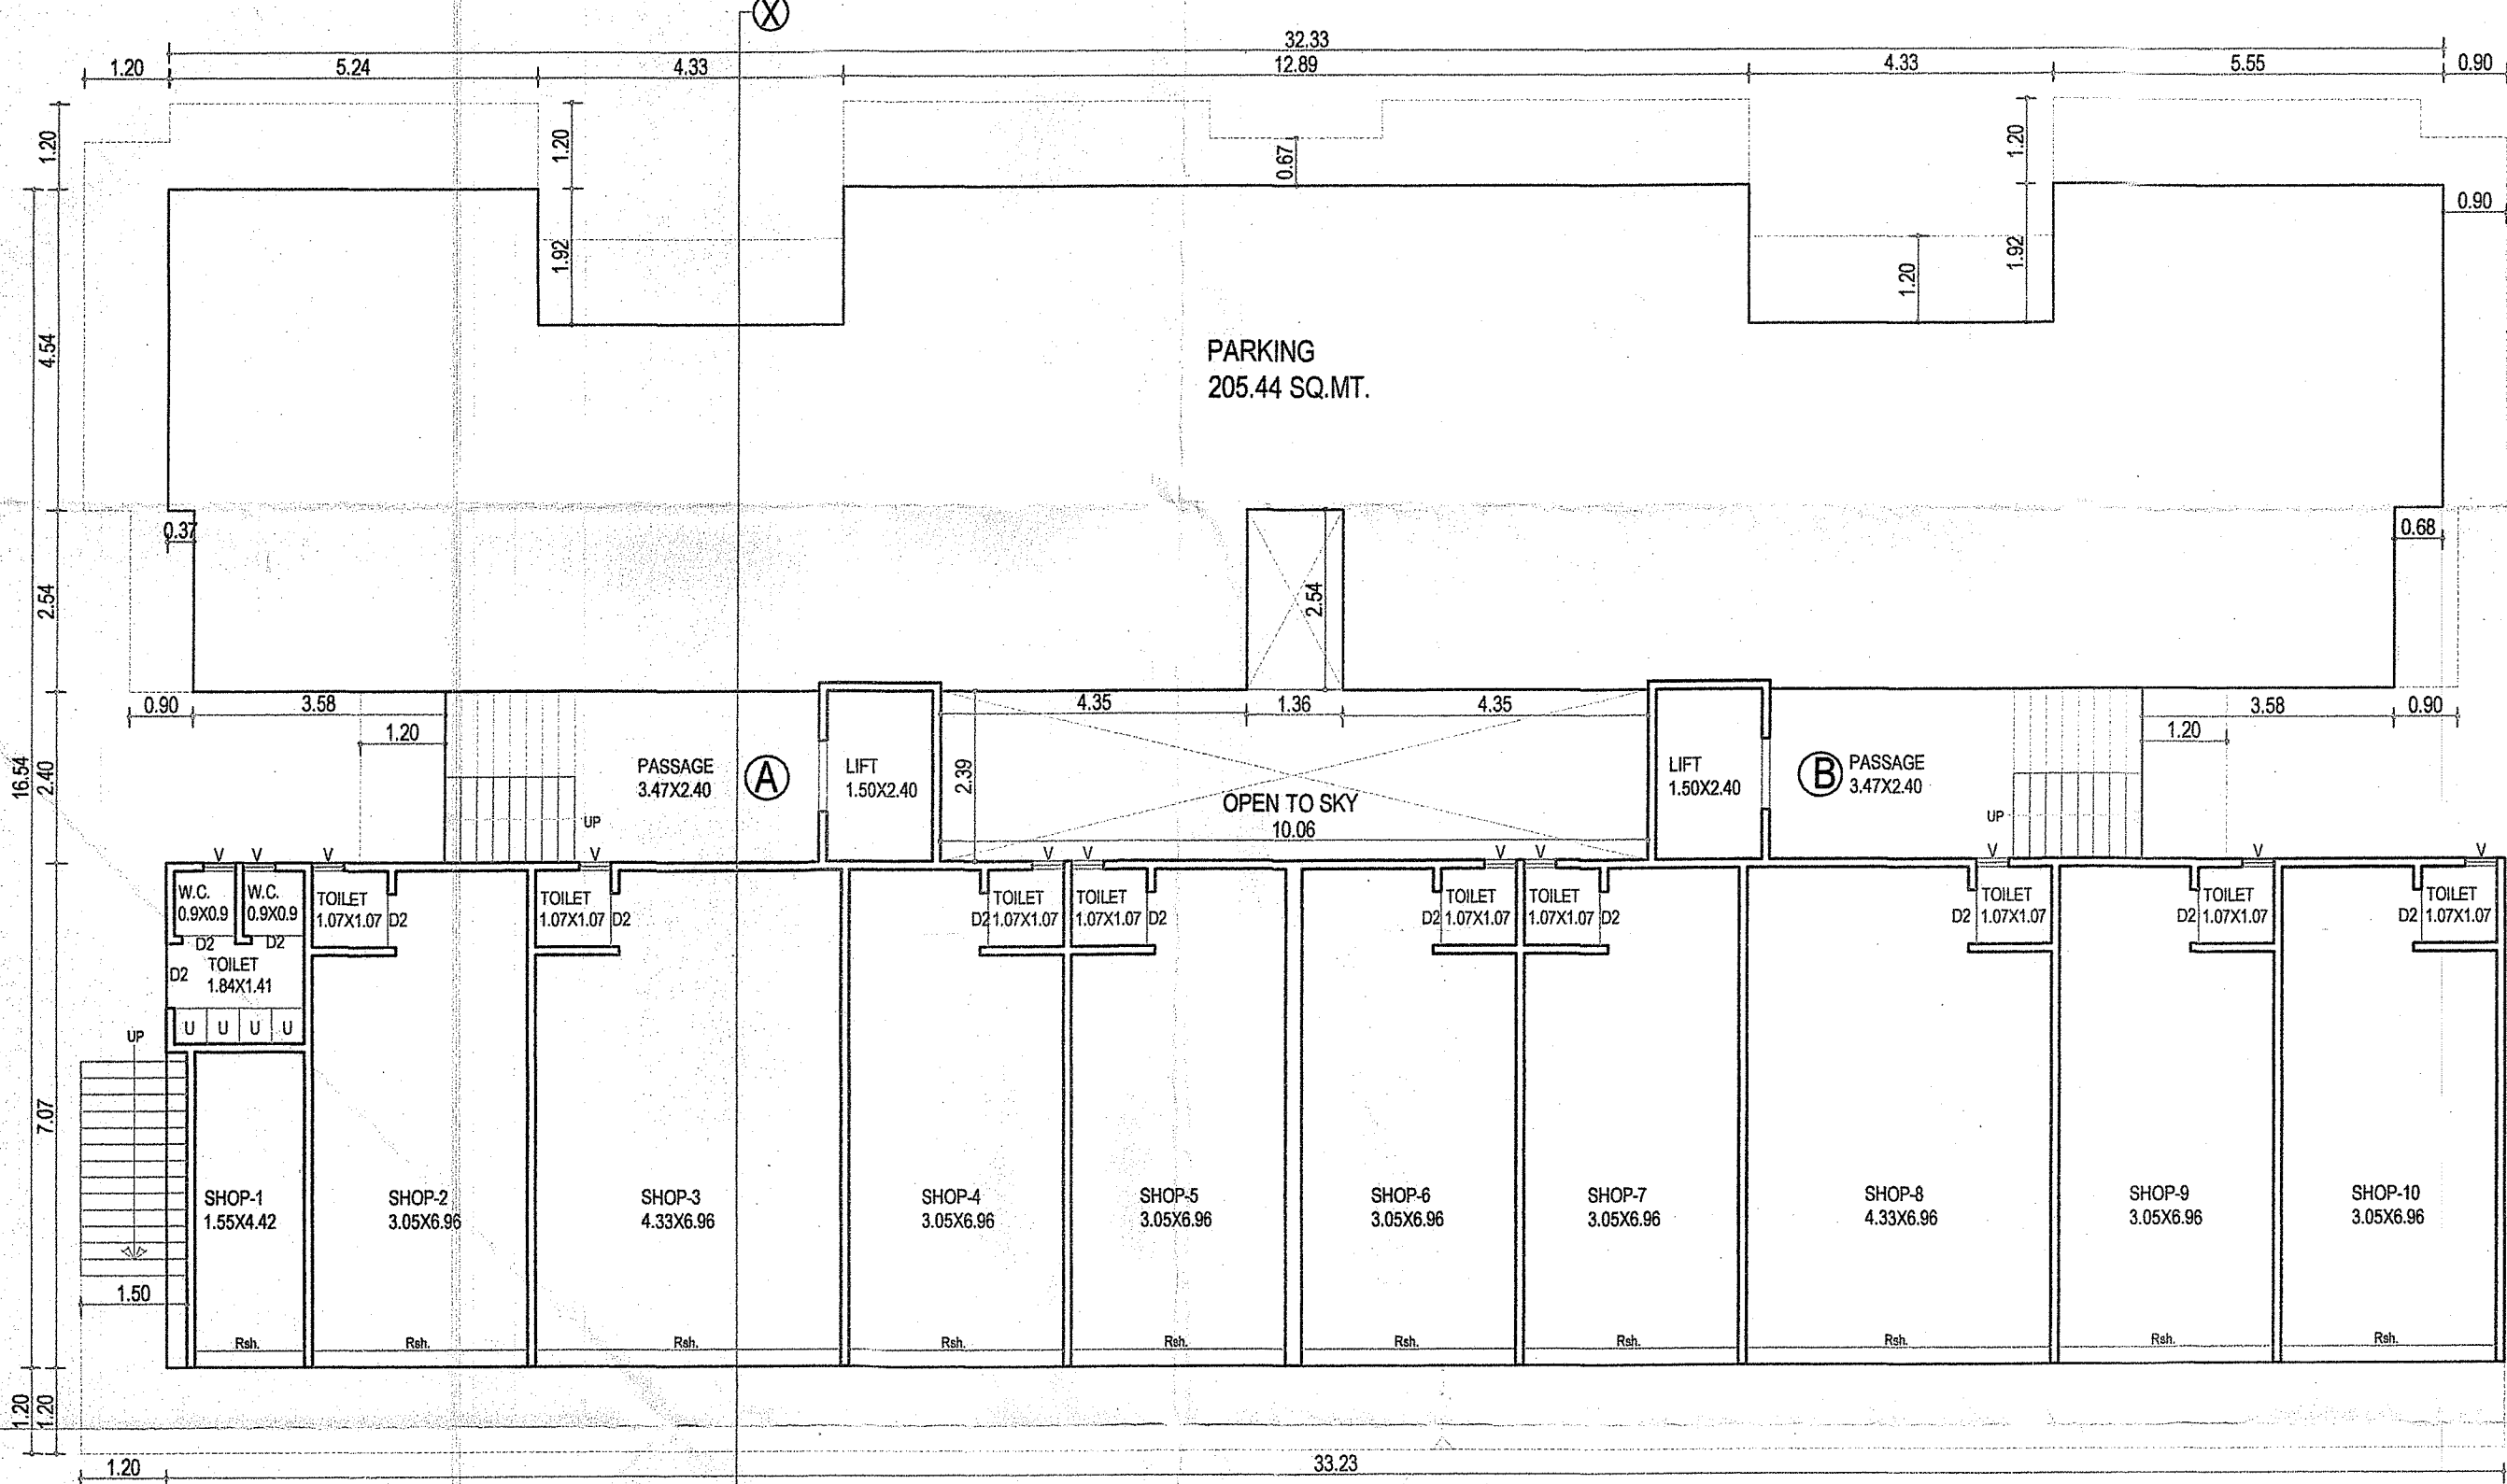

TOWER-A.B [PLOT NO-3]
GROUND FLOOR PLAN [11 SHOPS]
COMMERCIAL BUILT UP AREA : 234.94 SQ.MT.
RESIDENTIAL BUILT UP AREA : 239.60 SQ.MT.
TOTAL BUILT UP AREA : 474.54 SQ.MT.
COMMERCIAL F.S.I. AREA : 234.94 SQ.MT.
PARKING AREA : 205.44 SQ.MT.

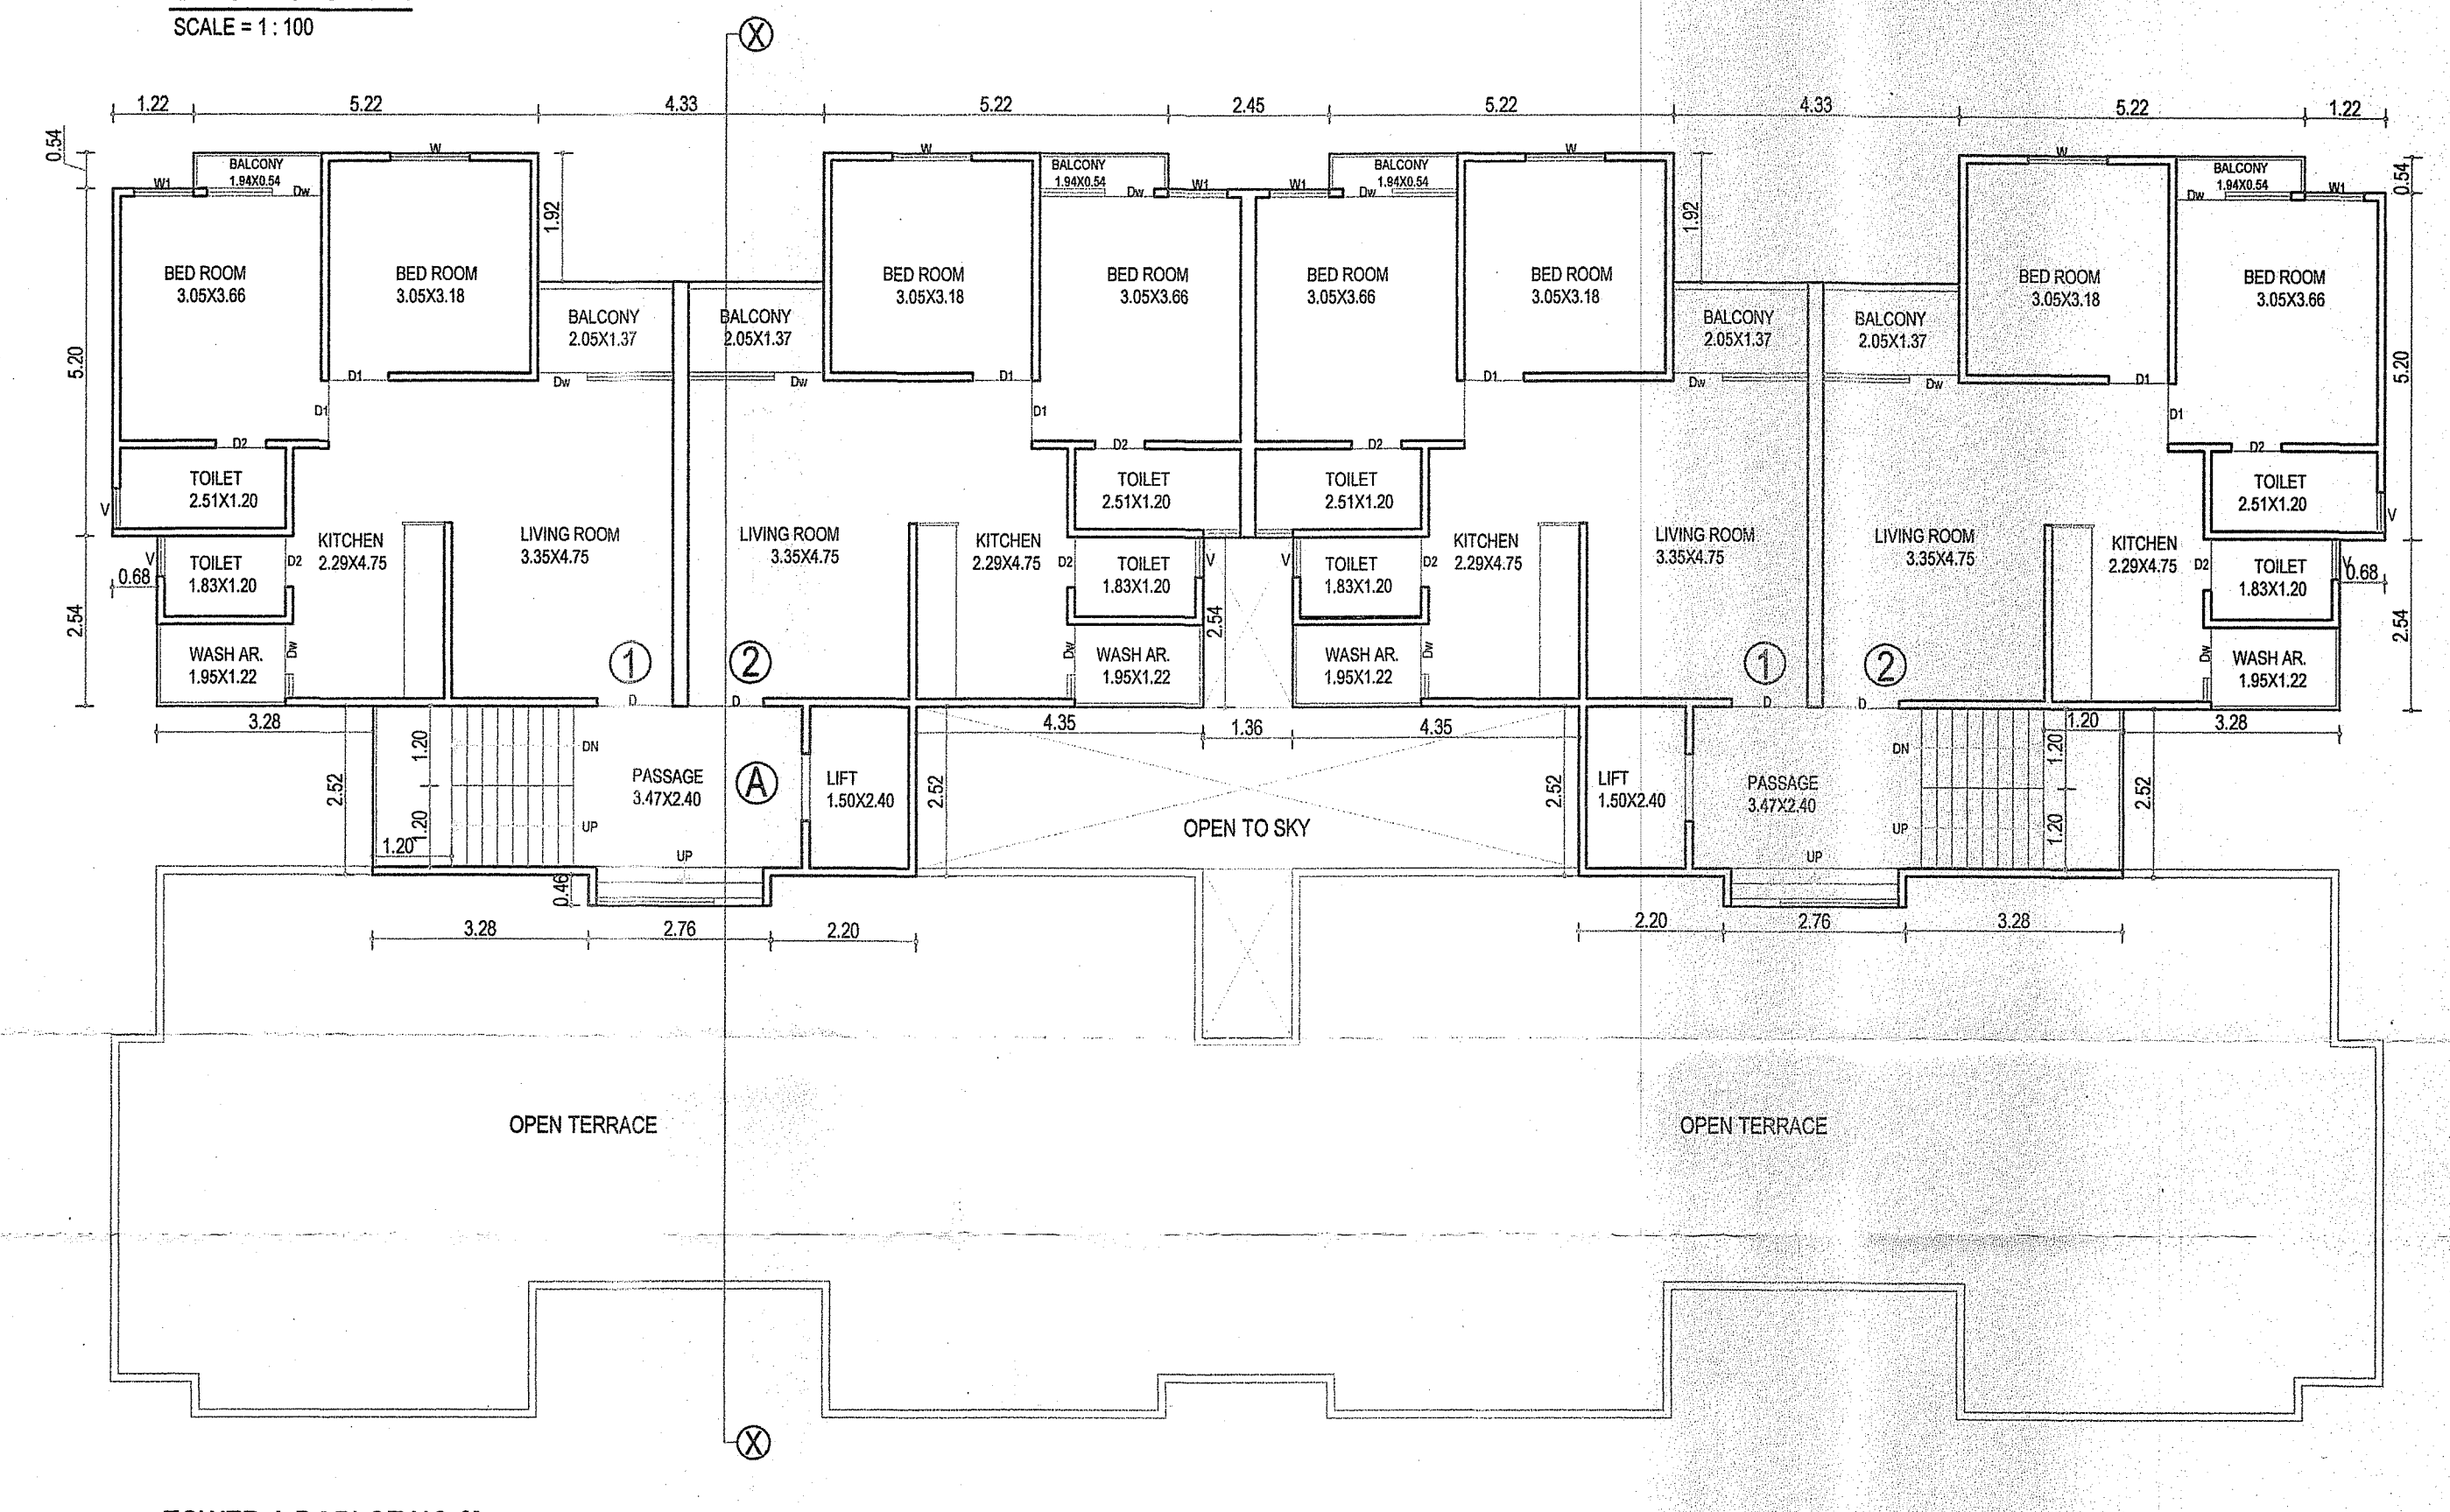

TOWER-A.B [PLOT NO-3]
FIFTH FLOOR PLAN [04= FLAT]
BUILT UP AREA : 302.64 SQ.MT.
RESIDENTIAL F.S.I. AREA : 258.68 SQ.MT.
STAIR+LIFT+PASSAGE : 21.90+21.90 = 43.80 SQ.MT.

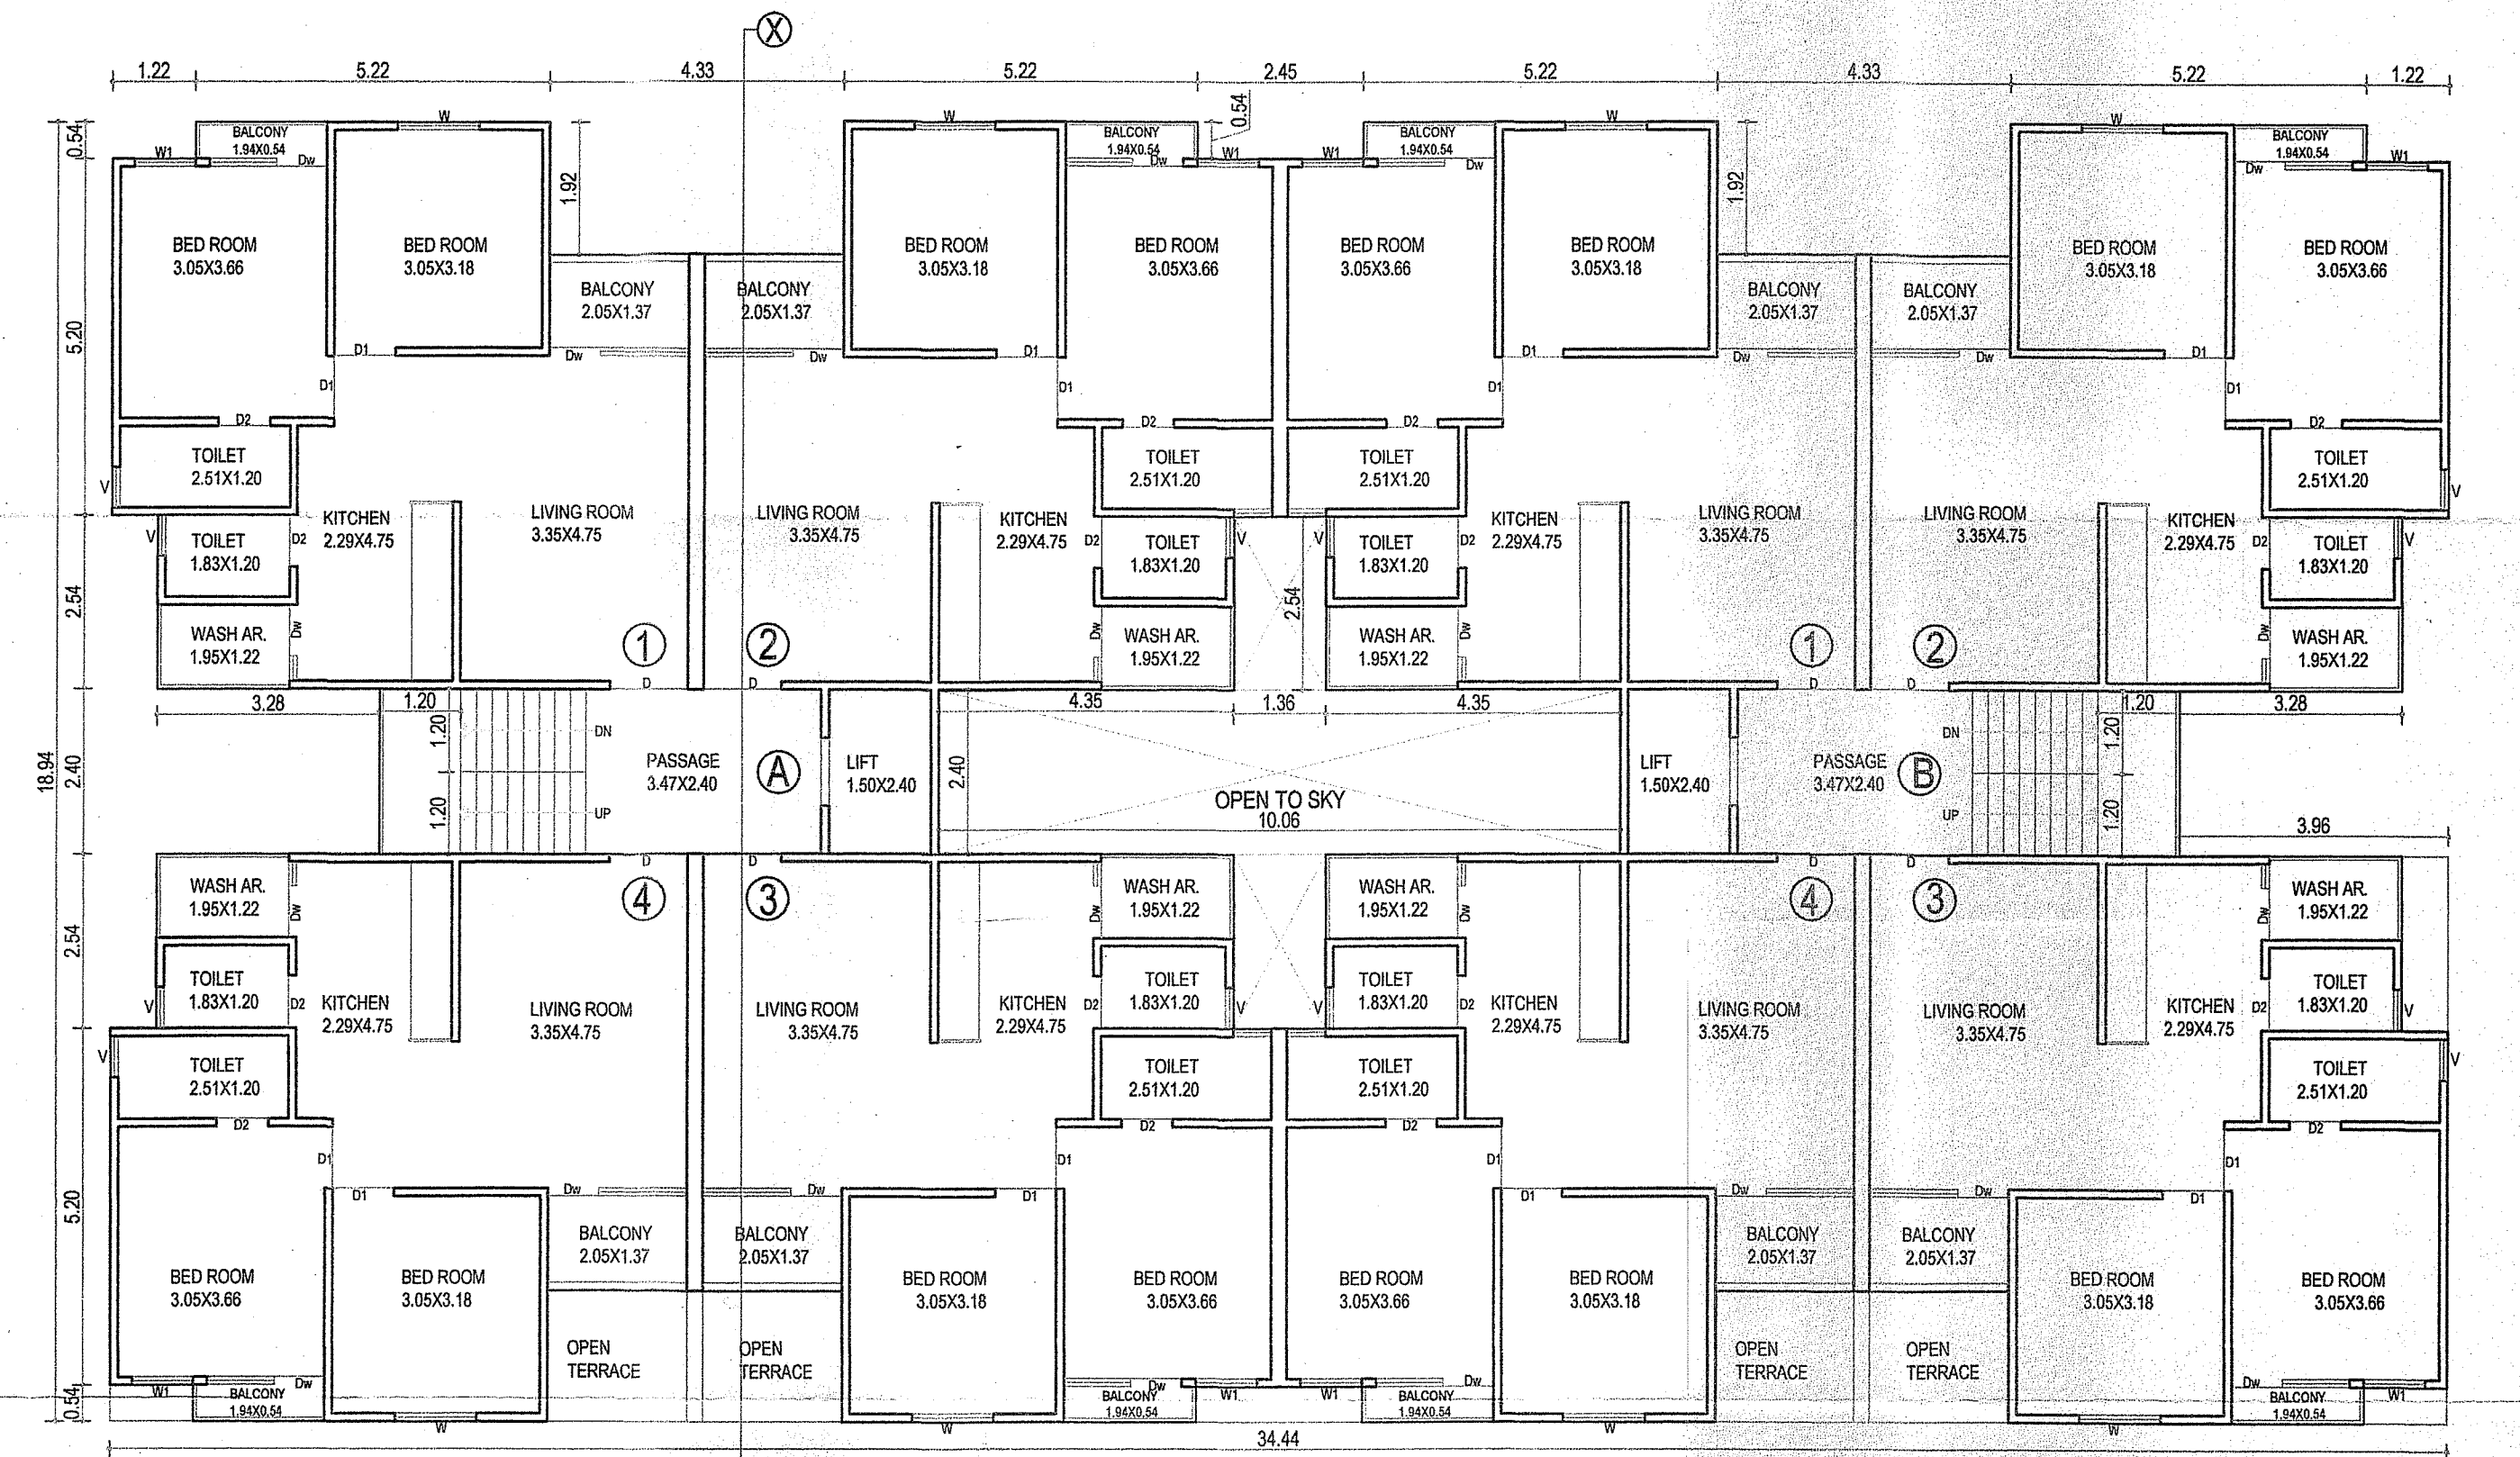

TOWER-A.B [PLOT NO-3]
FIRST FLOOR PLAN [8-FLAT]
BUILT UP AREA : 558.88 SQ.MT.
RESIDENTIAL F.S.I. AREA : 517.37 SQ.MT.
STAIR+LIFT+PASSAGE : 19.76+19.76 = 39.52 SQ.MT.
[CHANGE OF USE F.S.I : 219.16]

REVISED COMMERCIAL AND RESIDENTIAL BUILDING FOR PLOT NO -3 IN R.S.NO. 92, T.P.S. NO.01, (SAYAJIPURA) F.P.NO.30 (21 /1+2)
[PLOT NO.-3] OF VILL. SAYAJIPURA, TA-DIST.VADODARA .

SCHEDULE OF OPENING

DOOR:	WINDOW:	VENTILATOR:
D : 1.07X 2.10	W : 1.20X 1.20	V : 0.60X0.60
D1 : 0.80X 2.10	W1 : 0.80X1.20	
D2 : 0.75X 2.10	W2 : 0.80X 0.80	

STAIR DETAIL

STAIR WIDTH : 1.20 MT.
TRADE WIDTH : 0.25 MT.
RISER HEIGHT : 0.176 MT.

Signature

[Signature]

Signature

arya
associates
architects & engineers
Nitin Kapadi
aor.lic.no.- aor/43/18-23
vmss.lic.no.- Eor/37/19-20 vuda.lic.no.- Eor/225/19-20
301, Silver coin complex Nr. cow circle, Akota, Vadodra