



SIDE ELEVATION (TOWER-A,B,C,D,E)

SECTION 'AA' (TOWER-A,B,C,D,E)

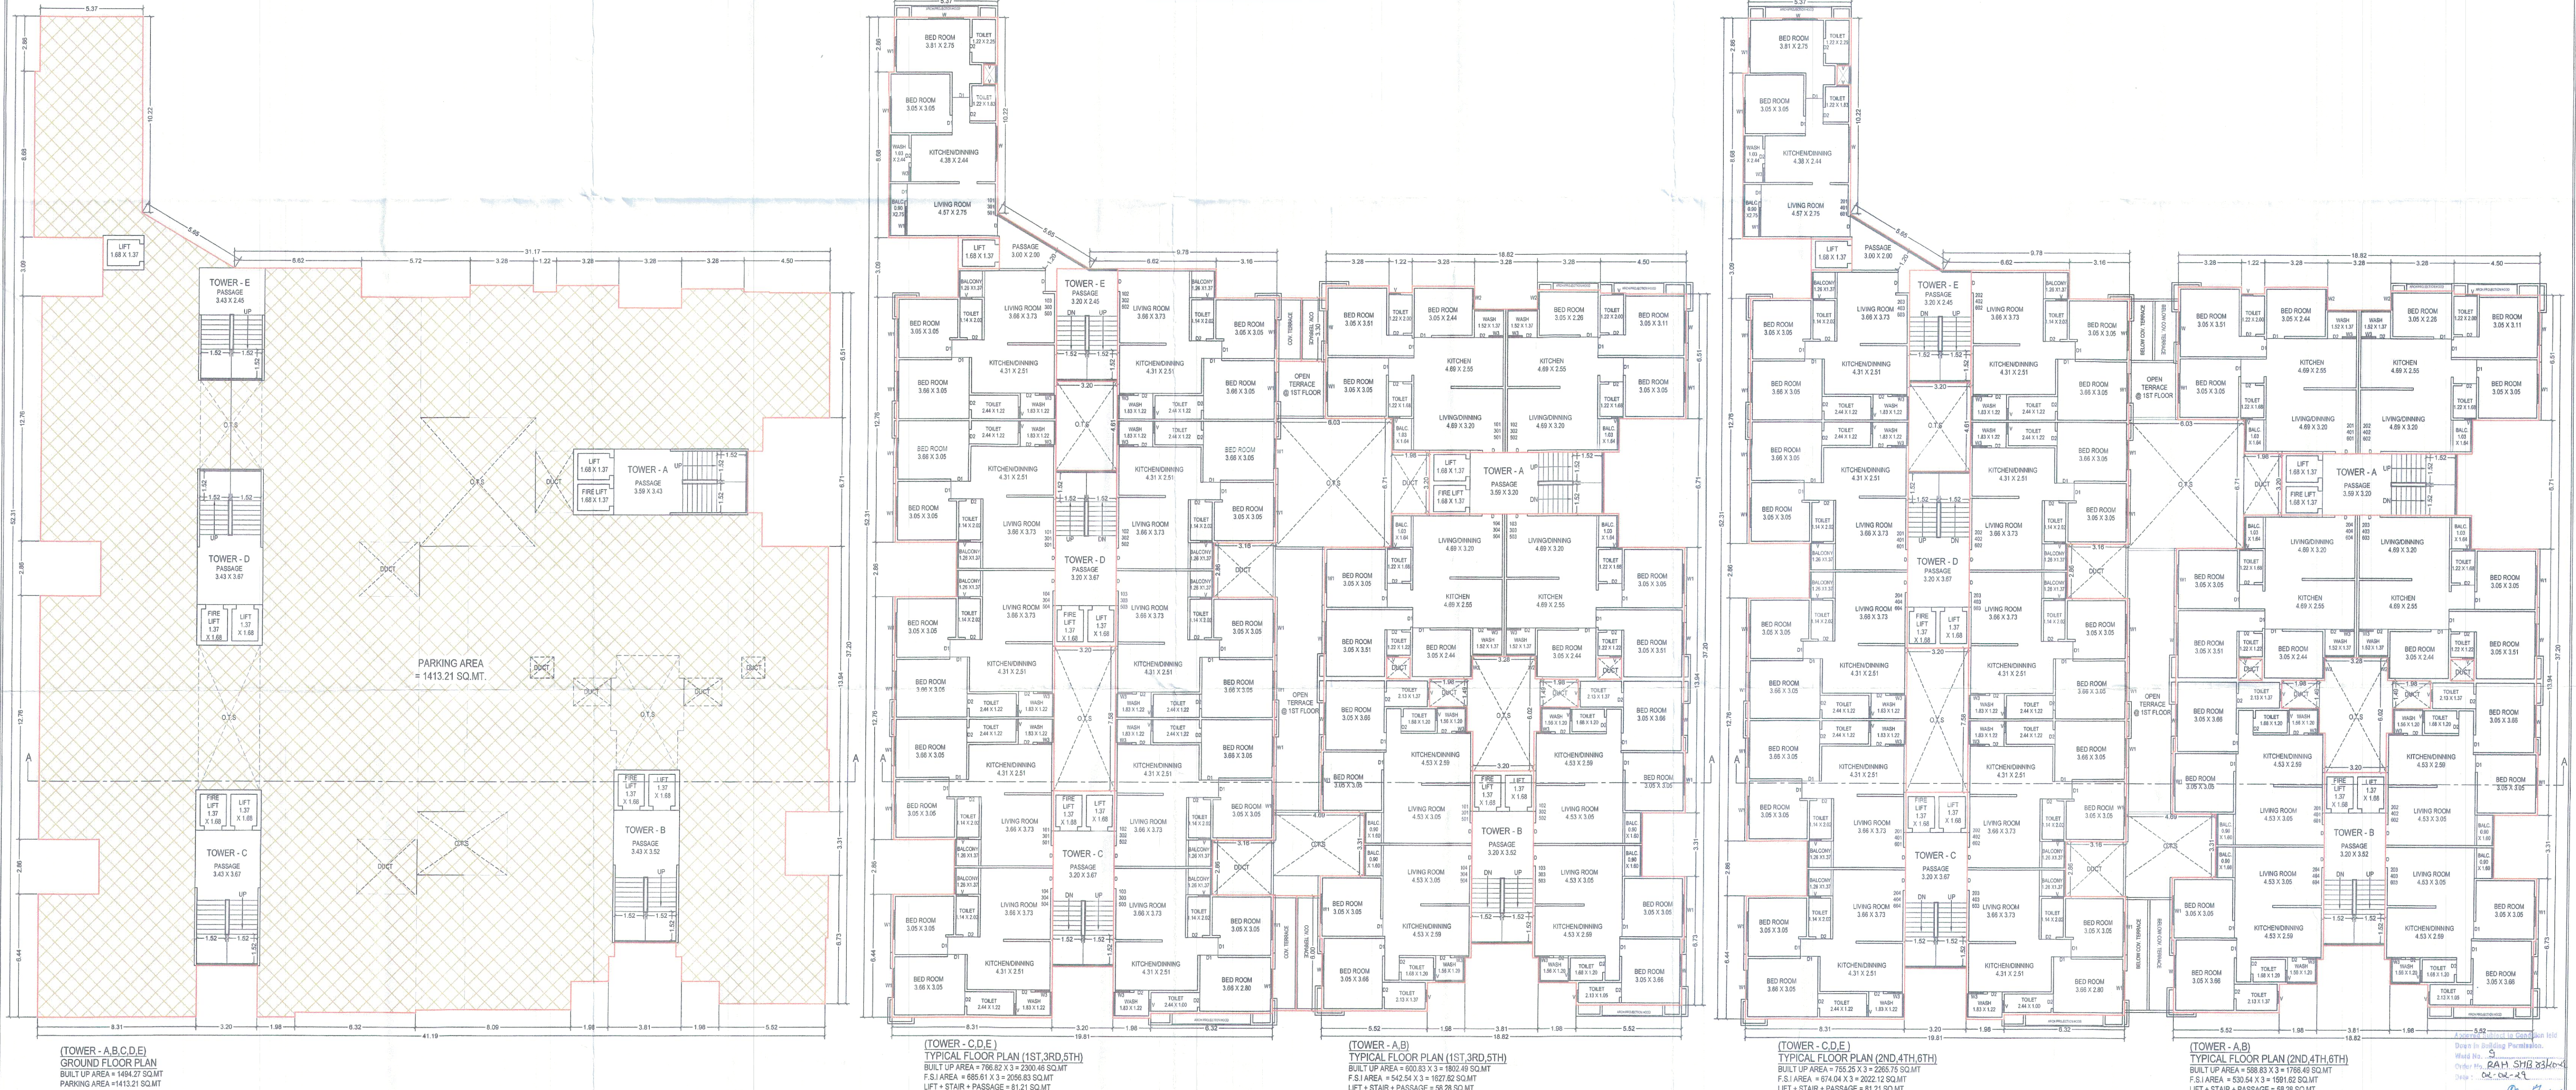


PROPOSED LAY-OUT & BUILDING PLAN OF BLOCK NO.- 493/4/2, TP.NO. - 27/A, FP.NO.- 40, OP.NO.- 40 AT VILLAGE :BILL, DIST.VADODARA.
(RAH: RESIDENTIAL AFFORDABLE HOUSING)

SIGNATURE OF ARCHITECTS-ENGINEERS		SIGNATURE OF OWNERS / BUILDERS.		3/4
Architect / Engineer / Surveyor V.M.C. Registration No. :- Name :- Address :-		Owner / Builder / Organizer / Developer or Authorized Agent of Owner		
MAYUR B.PATEL V.M.C. L. No. ER 51/16-19 VUDA L. No. 333/16-23				
STAMP AND SIGNATURE OF APPROVAL				
Approved Subject to Condition laid down in Building Permission. Order No. RAH.SHB.33/20-21 Date: 02.02.21 12-02-2021 5.10.21 2021. 02/02/21 2021. 02/02/21				

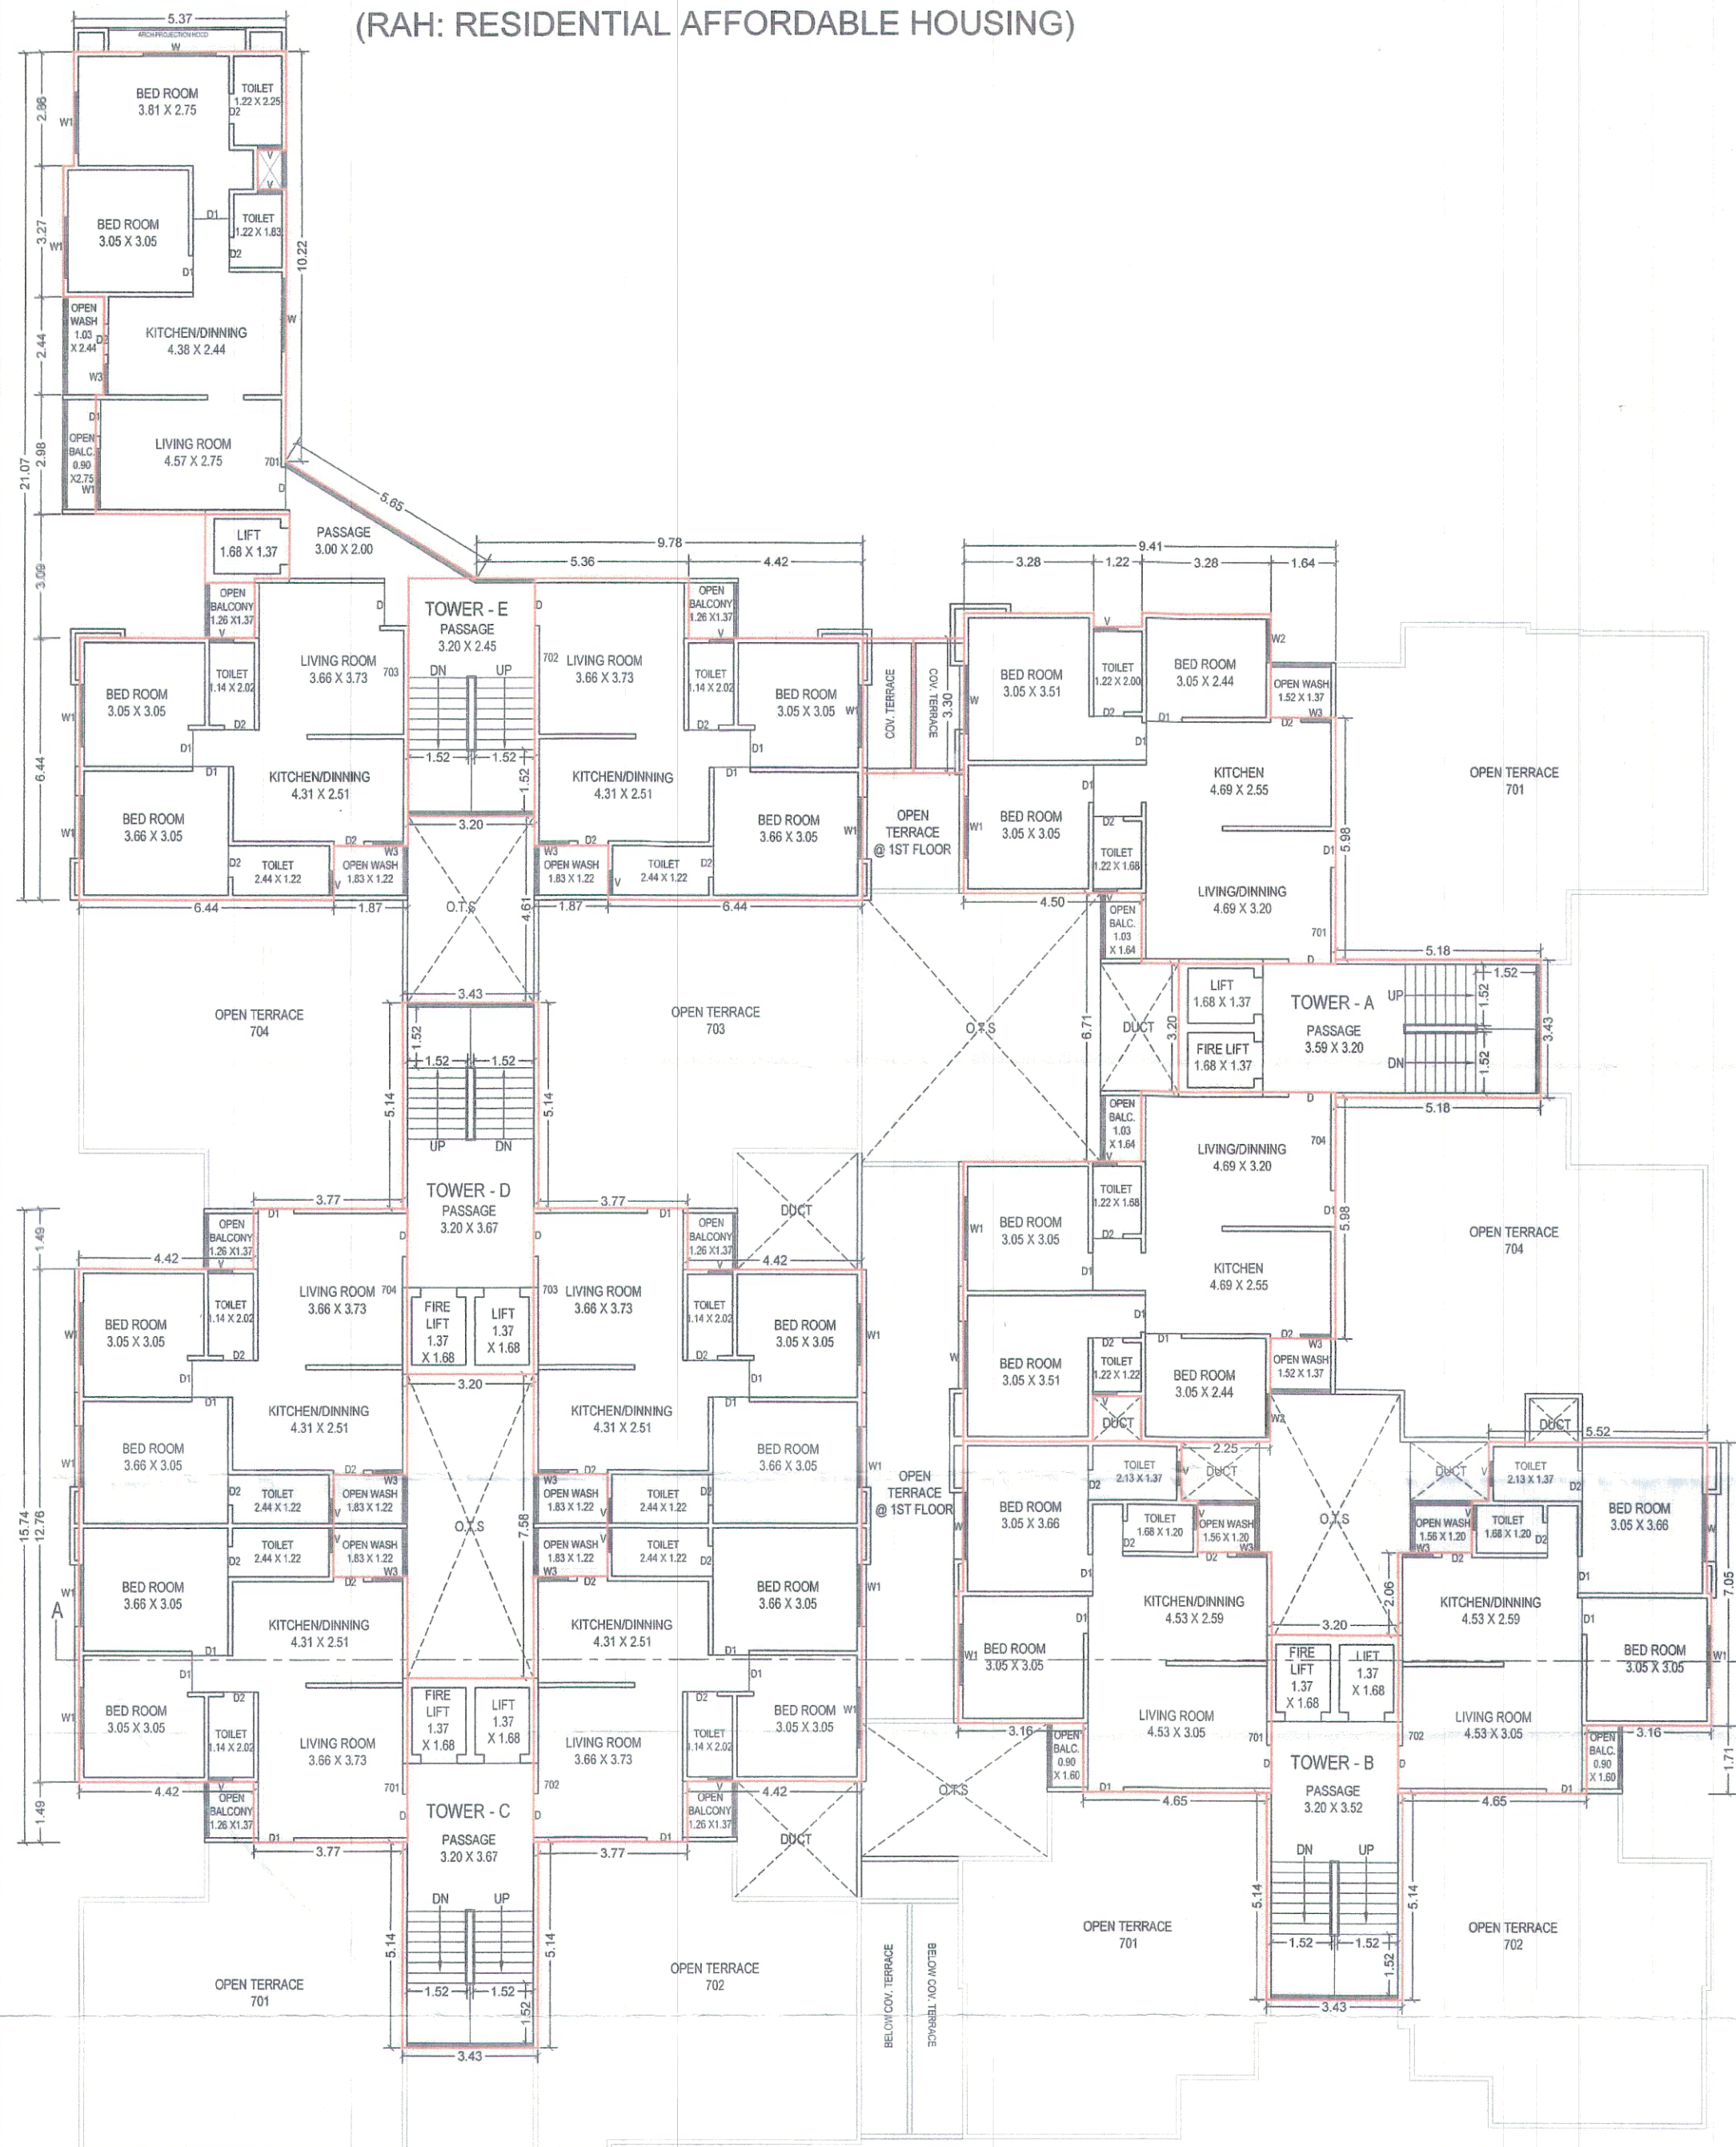

(TOWER - C,D,E)
7TH FLOOR PLAN
BUILT UP AREA = 488.35 SQ.MT.
F.S.I AREA = 408.87 SQ.MT.
LIFT + STAIR + PASSAGE = 81.21 SQ.MT.

(TOWER - A,B)
7TH FLOOR PLAN
BUILT UP AREA = 317.32 SQ.MT.
F.S.I AREA = 256.67 SQ.MT.
LIFT + STAIR + PASSAGE = 58.29 SQ.MT.

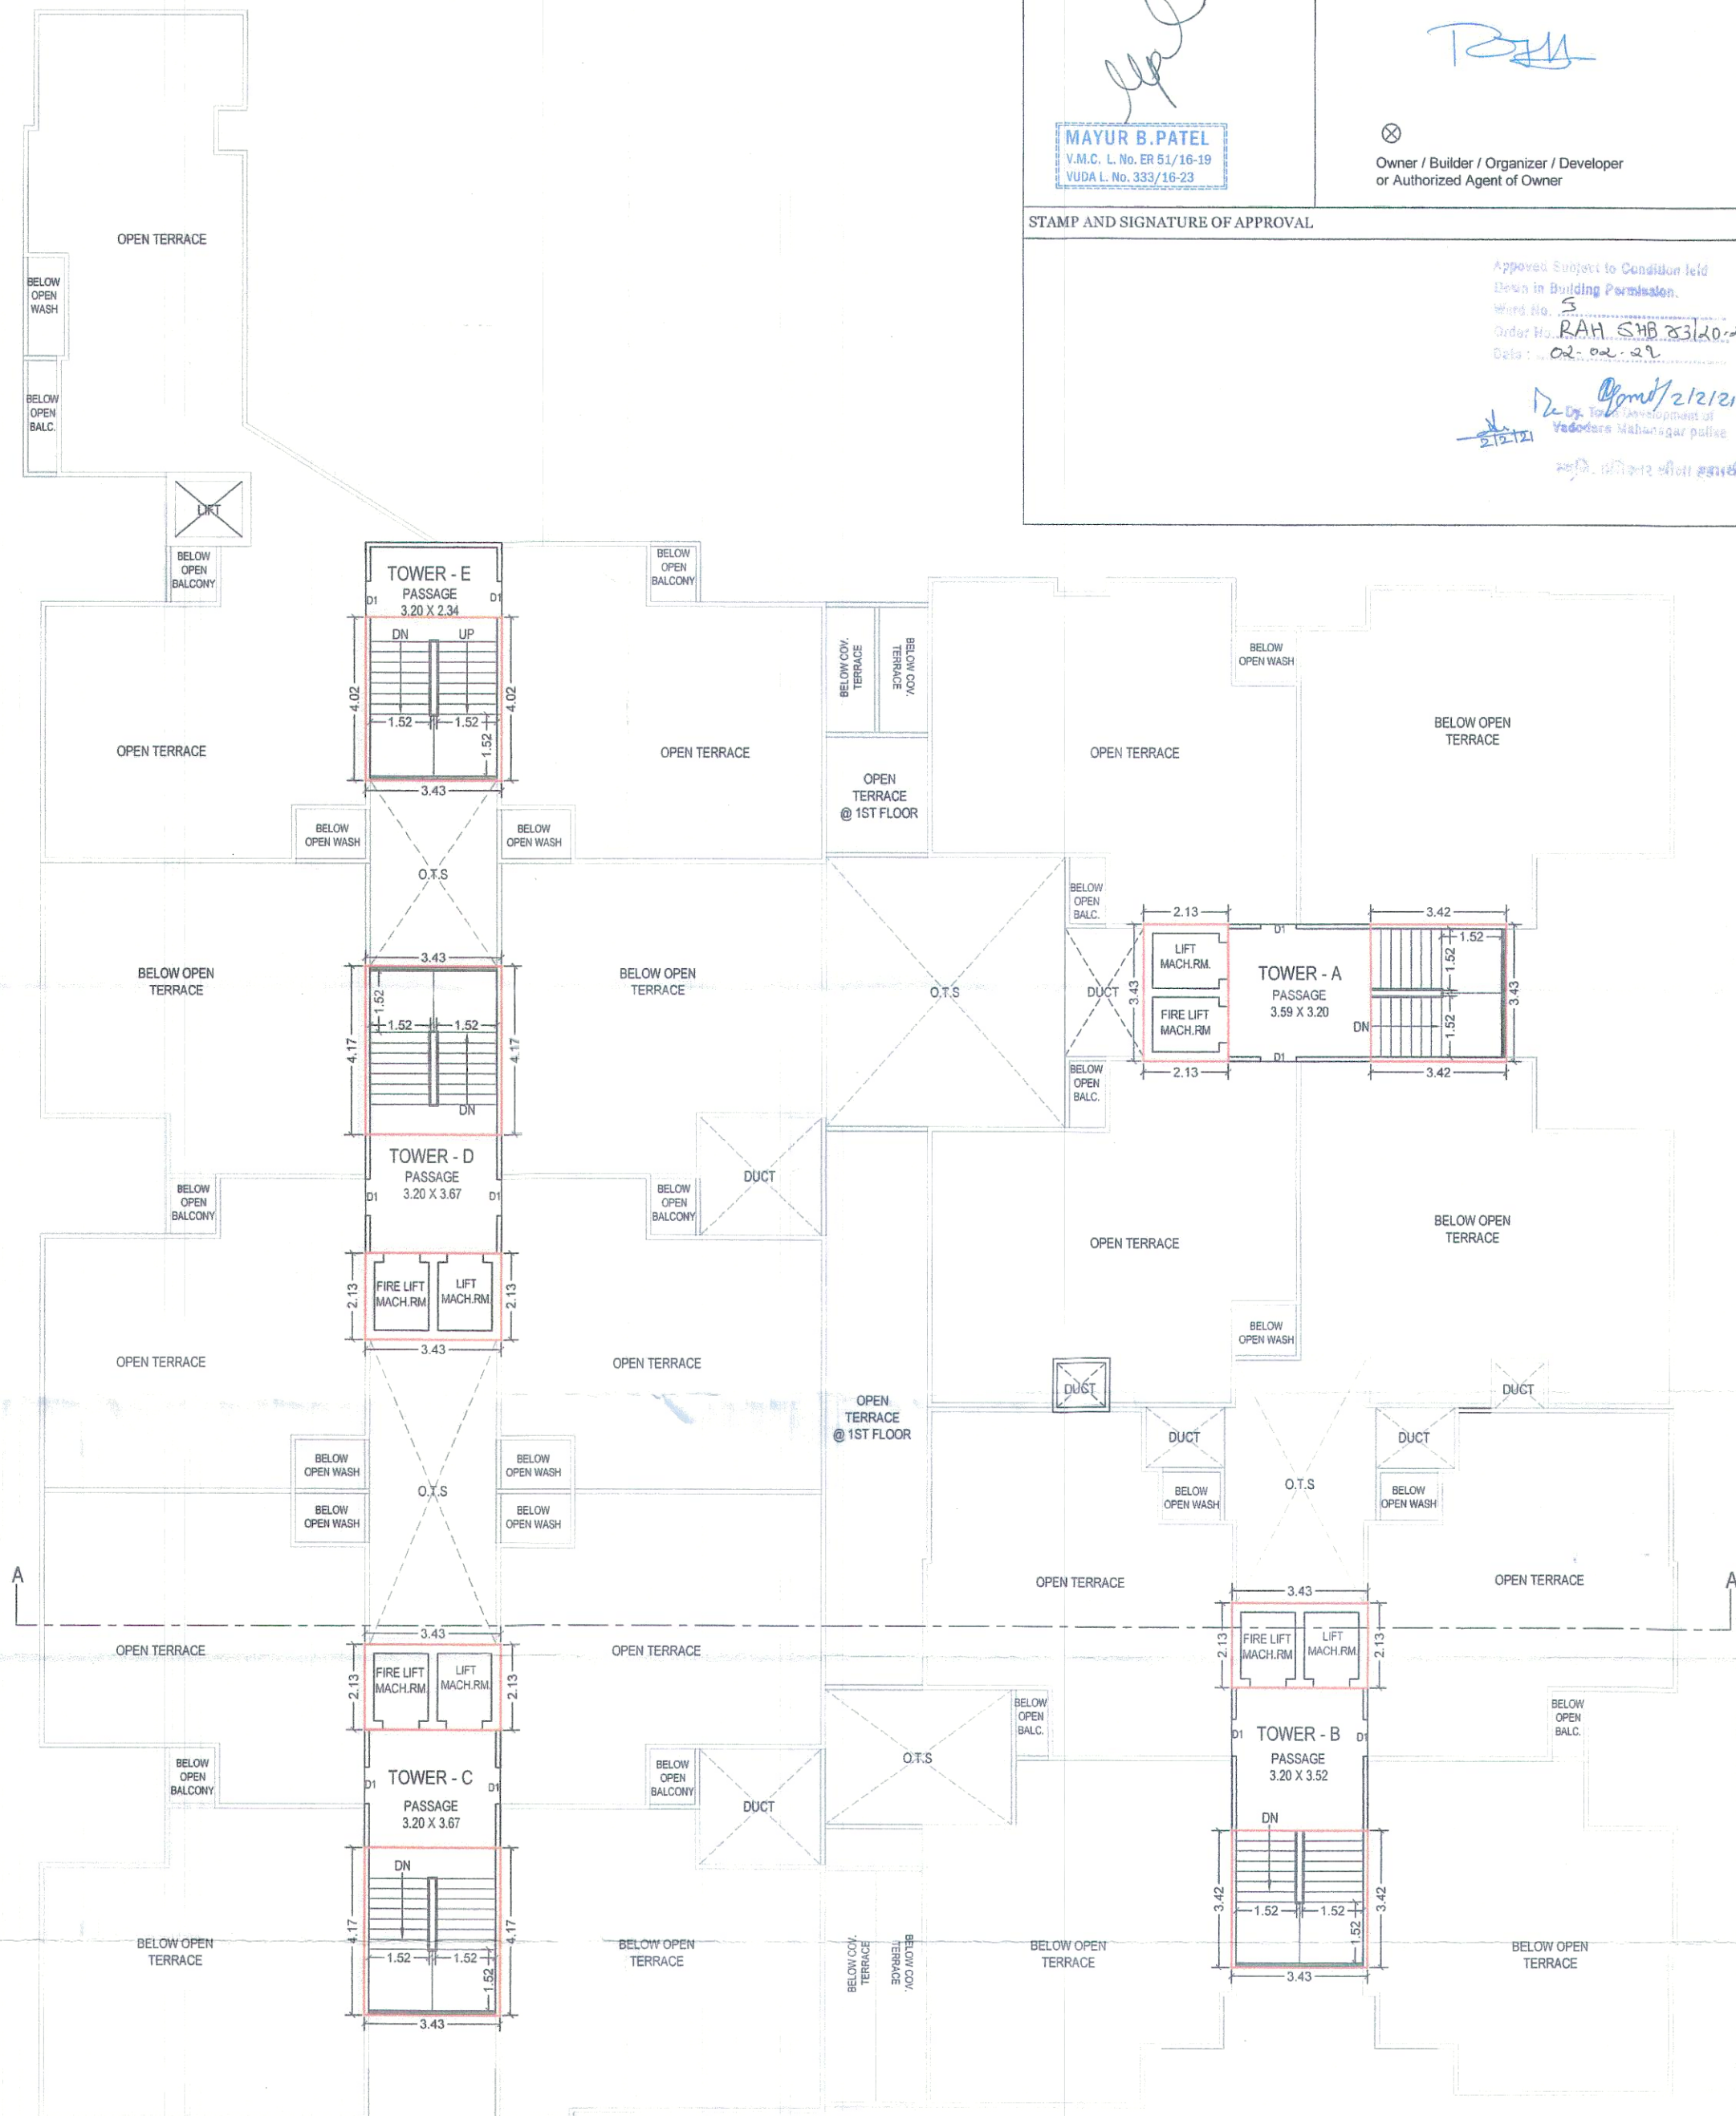

(TOWER - C,D,E)
TERRACE FLOOR PLAN
BUILT UP AREA = 57.11 SQ.MT.

(TOWER - A,B)
TERRACE FLOOR PLAN
BUILT UP AREA = 38.06 SQ.MT.

PROPOSED LAY-OUT & BUILDING PLAN OF BLOCK NO.- 493/4/2, TP.NO. - 27/A, FP.NO.- 40, OP.NO.- 40 AT VILLAGE :BILL, DIST.VADODARA.
(RAH: RESIDENTIAL AFFORDABLE HOUSING)

SIGNATURE OF ARCHITECTS-ENGINEERS
Architect / Engineer / Surveyor
V.M.C. Registration No. :-
Name :-
Address :-

MAYUR B. PATEL
V.M.C. L. No. ER 51/16-19
VUDA L. No. 333/16-23


SIGNATURE OF OWNERS / BUILDERS.

Owner / Builder / Organizer / Developer
or Authorized Agent of Owner


4/4



FRONT ELEVATION (TOWER-F)

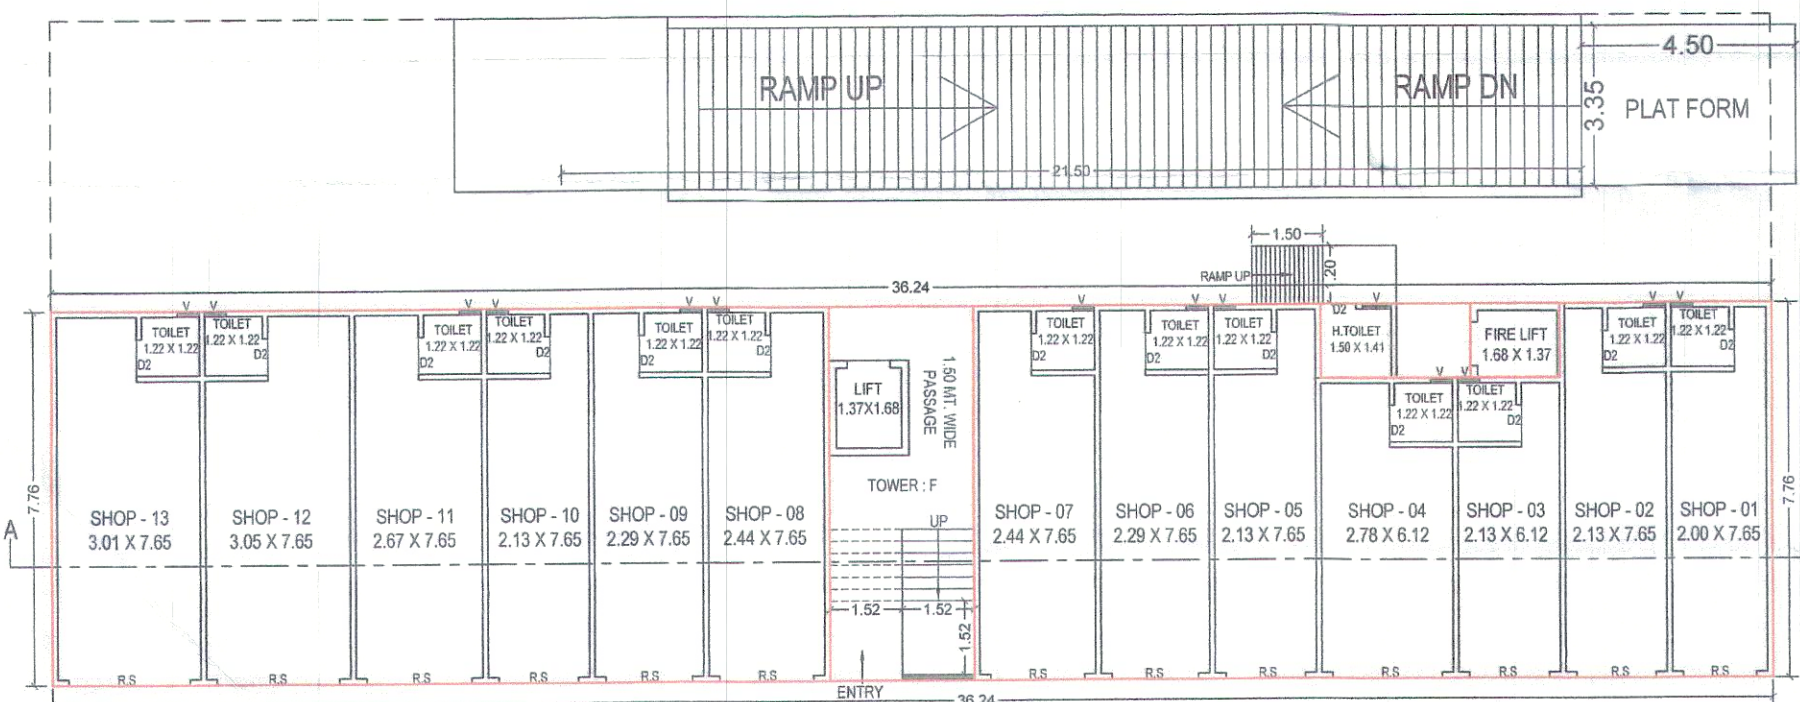


GROUND FLOOR PLAN (TOWER - F)
BUILT UP AREA = 281.31 SQ.MT
F.S.I. AREA = 249.98 SQ.MT.
LIFT + STAIR + PASSAGE = 26.51 SQ.MT

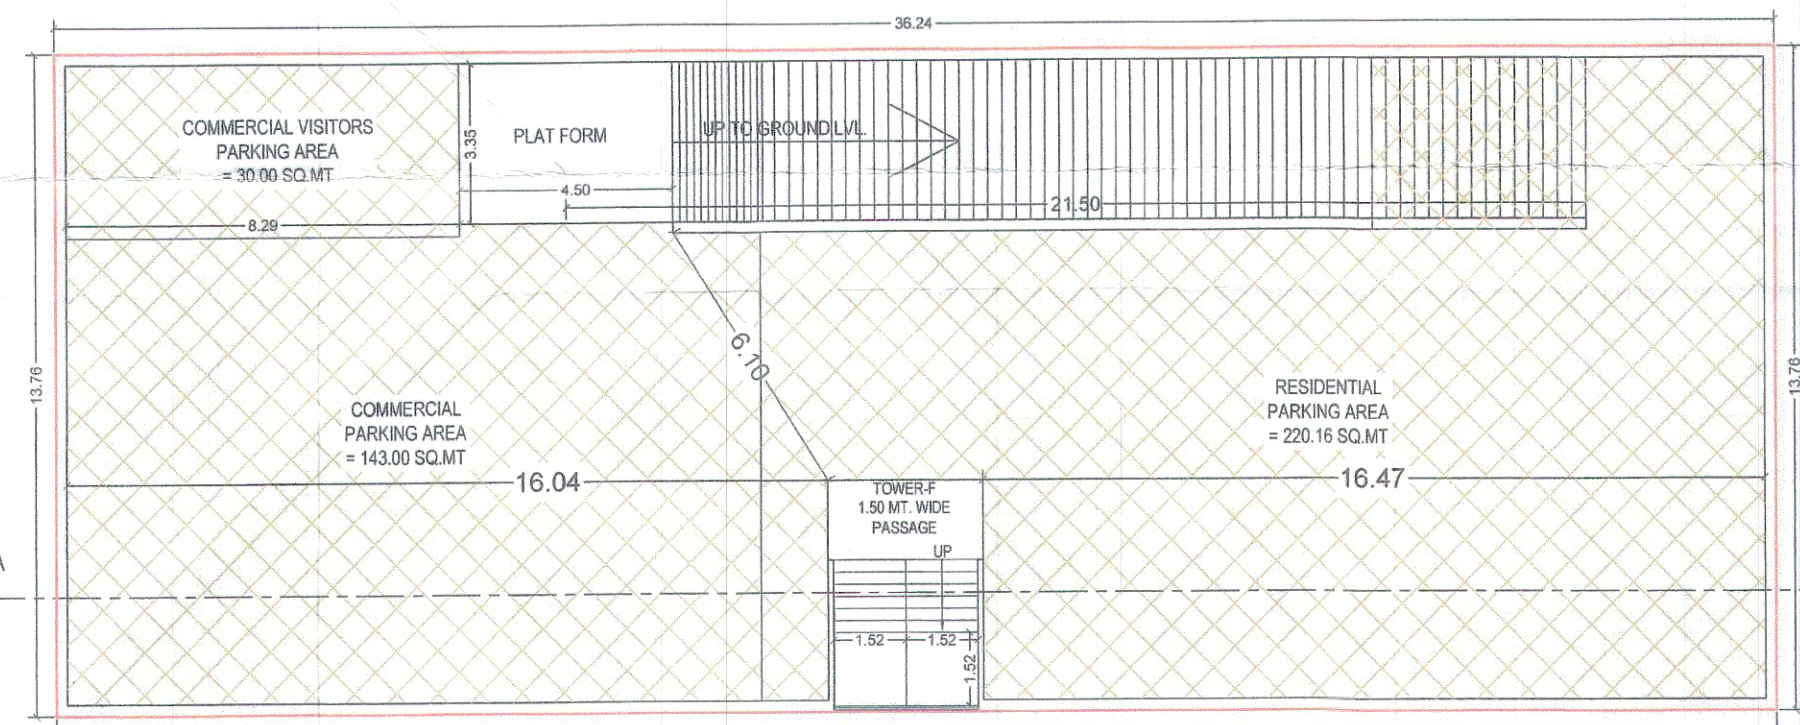


BASEMENT FLOOR PLAN (TOWER - F)
BUILT UP AREA = 496.76 SQ.MT
PARKING AREA = 393.16 SQ.MT.




SECTION 'AA' (TOWER-F)

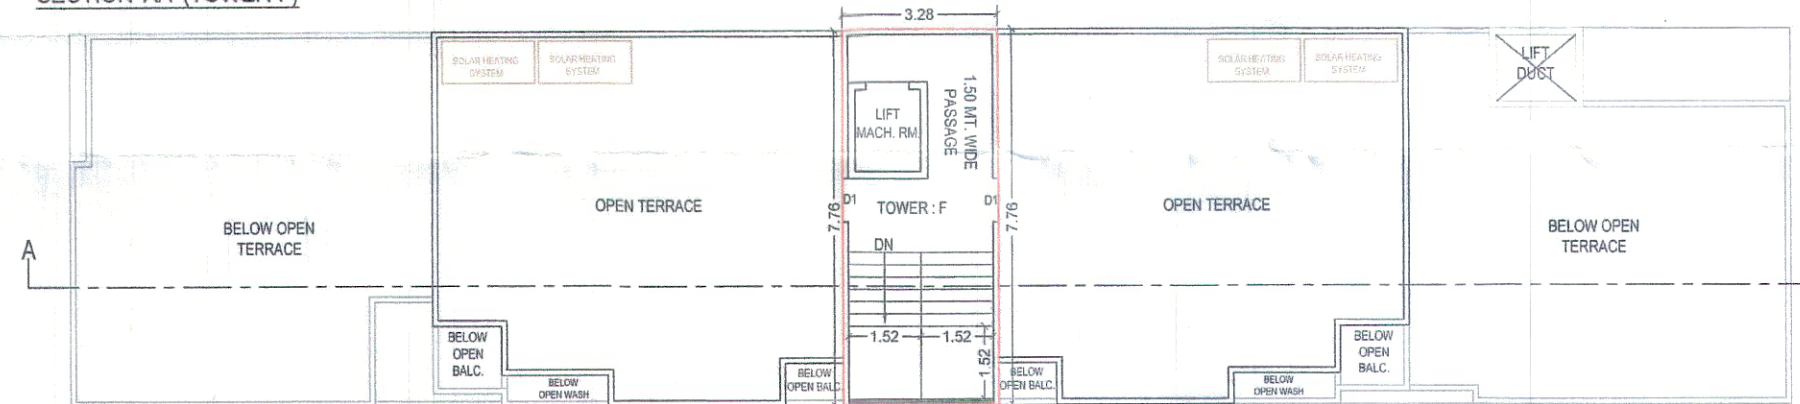

TERRACE FLOOR PLAN (TOWER - F)
BUILT UP AREA = 25.43 SQ.MT

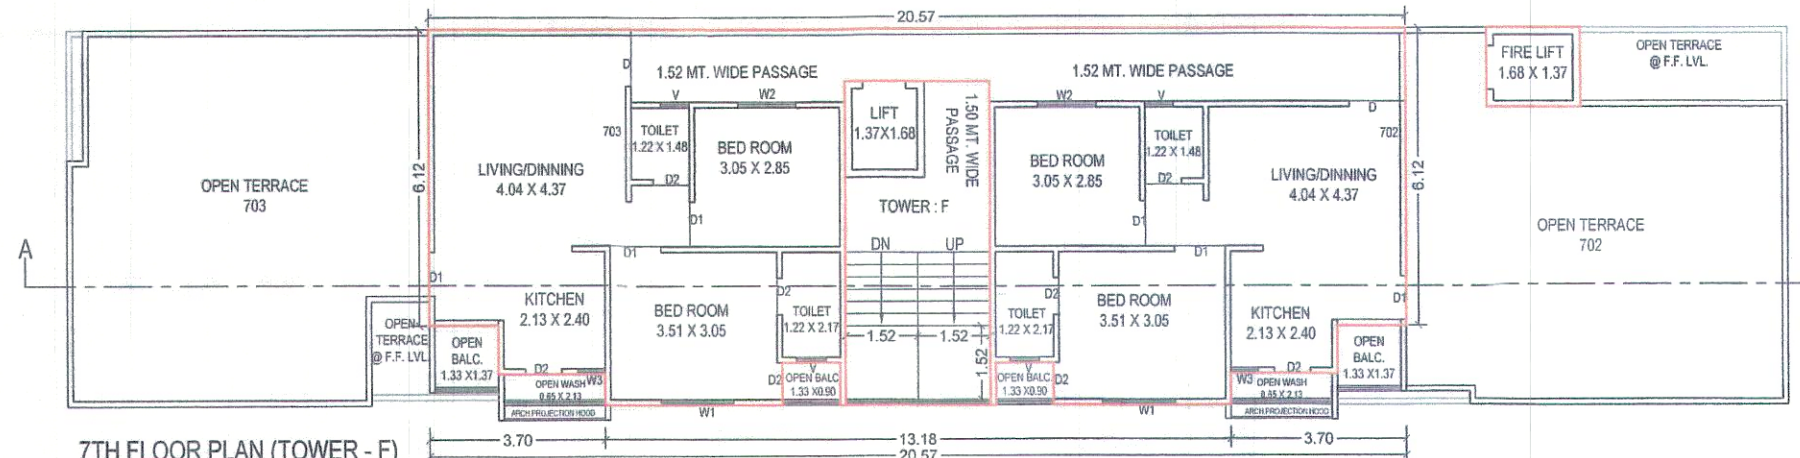

7TH FLOOR PLAN (TOWER - F)
BUILT UP AREA = 153.14 SQ.MT
F.S.I. AREA = 130.49 SQ.MT
LIFT + STAIR + PASSAGE = 22.65 SQ.MT

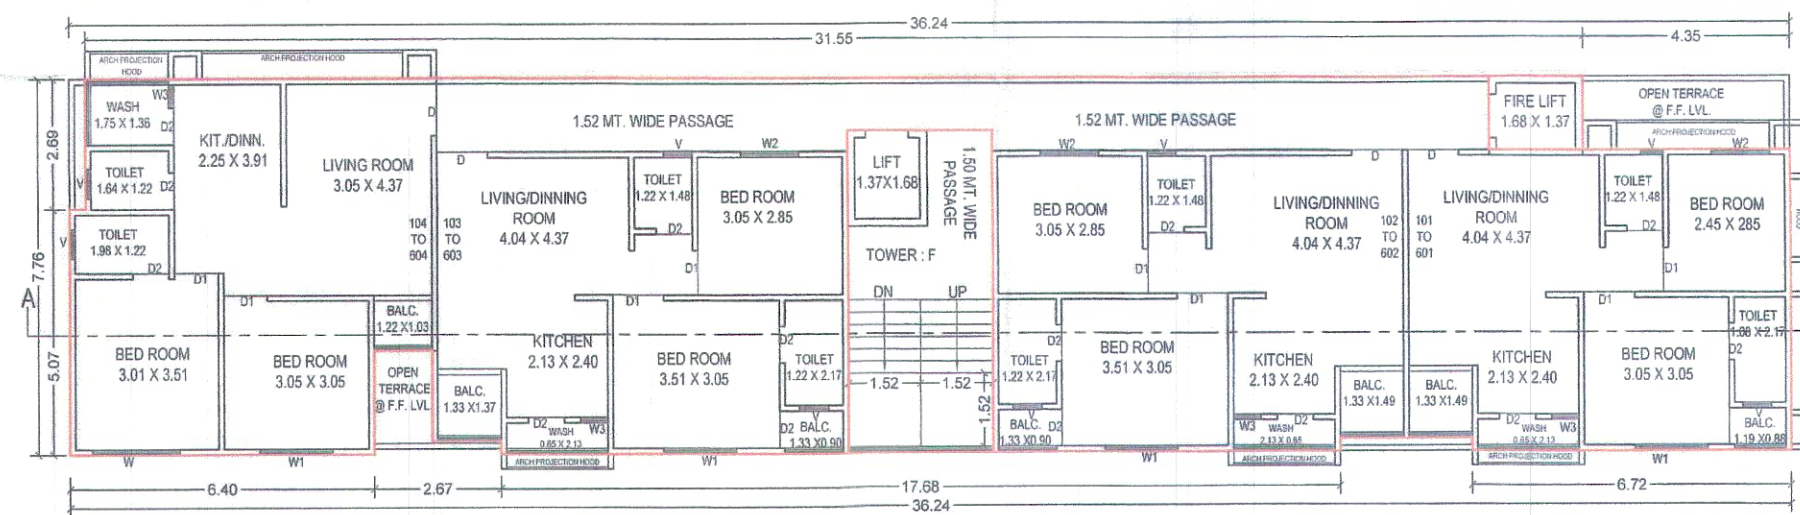

TYPICAL FLOOR PLAN (1ST TO 6TH) (TOWER - F)
BUILT UP AREA = 270.03 X 6 = 1620.18 SQ.MT
F.S.I. AREA = 246.69 X 6 = 1480.14 SQ.MT
LIFT + STAIR + PASSAGE = 23.34 SQ.MT

Approved Subject to Condition laid
down in Building Permission.
Ward No. 5
Order No. RAH. SHB 83/20-21
Date: 02.02.21
By: 21/2/21
Sd/-, Dy. Town Development Officer
Vadodra Municipal Corporation