


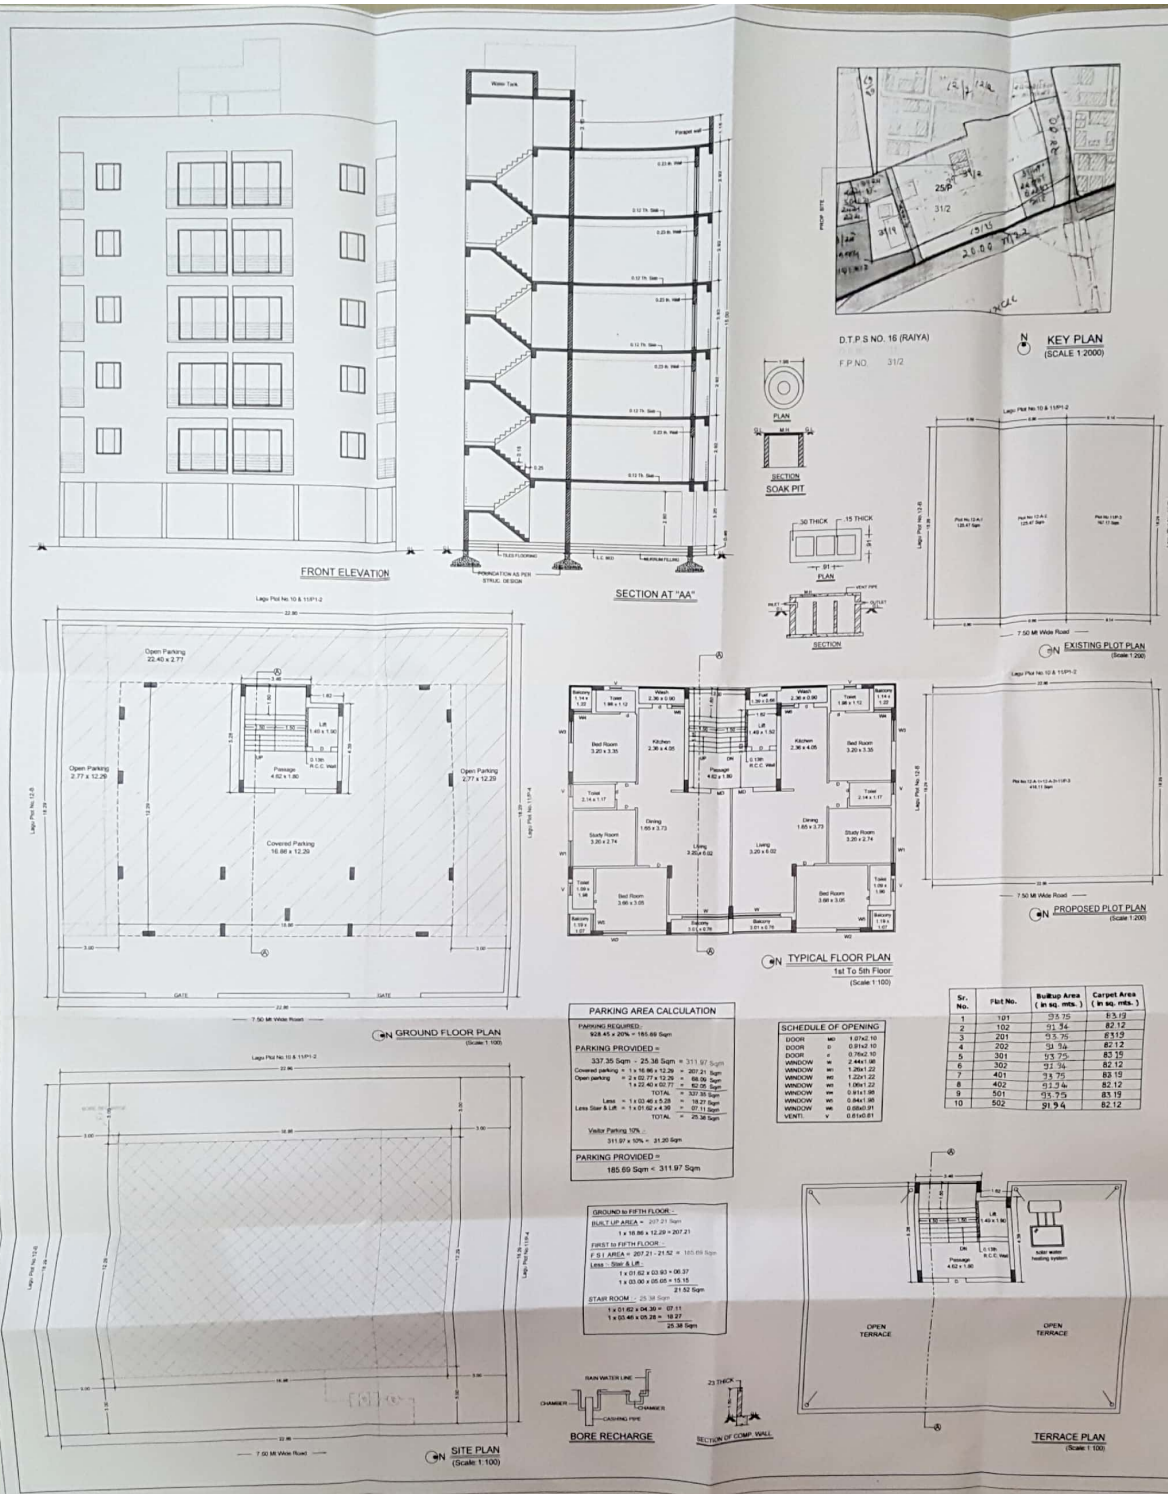

NAME OF WORK			
PROJECT	PROPOSED LOW RISE BUILDING PLAN FOR		
TYPE	RESIDENTIAL STRUCTURE		
USE	RESIDENTIAL		
LOCATION	SR NO. SR. RANGIT		
PLOT NO.	SR NO. 11P-3	SR NO.	25P
WARD NO.	SR NO. 11P-3	WARD NO.	SR NO.
F. NO.	SR NO. 11P-3	F. NO.	SR NO.
DIST.	SR NO.		

AREABLE			
PLOT NO. 11P-3	=	167.17 Sqm	
PLOT NO. 12-A-1	=	125.47 Sqm	
PLOT NO. 12-A-2	=	125.47 Sqm	
TOTAL PLOT AREA = 418.11 Sqm As Per Calculation			
PLOT NO. 11P-3	=	167.22 Sqm	
PLOT NO. 12-A-1	=	125.42 Sqm	
PLOT NO. 12-A-2	=	125.42 Sqm	
TOTAL PLOT AREA = 418.06 Sqm As Per Document			
FLOOR	BUILDUP AREA in Sqm	OPEN AREA in Sqm	LESS IN F.S.I. BUILDUP
G. F.	207.21	210.85	207.21
F. F.	207.21	210.85	21.52
S. F.	207.21	210.85	21.52
T. F.	207.21	210.85	21.52
STAIR F.	207.21	210.85	21.52
STAIR F.	207.21	210.85	21.52
TOTAL	1208.84	340.19	928.45
F.S.I. USED = 928.45 Sqm			
418.06 Sqm = 2.220 x 2.700			

STAIR DETAIL		LEGEND	
WIDTH = 1.50		PROPOSED WORK	
TRADE = 0.25		DRAINAGE LINE	
RISER = 0.15		DISMANTLE LINE	

OWNER	
MARK BUILDERS	
PROPRIETOR	

CONSULTING ENGINEER	
BHAVESH PATEL	
B.E. CIVIL	
306, Land Mark	
Ashwin Chakra, Rajkot	
RMC LIC No. E-176	

STRUCTURE ENGINEER	
SANJAY UNJIA	
Structural Engineer	
200/502 Land Mark	
Ashwin Chakra, Rajkot	
RMC LIC No. S-38	

AUTHORITY	
APPROVAL OF PLOT	
APPROVAL OF PLOT	
APPROVAL OF PLOT	

OWNERS COPY	
APPROVED	
APPROVED	
APPROVED	