
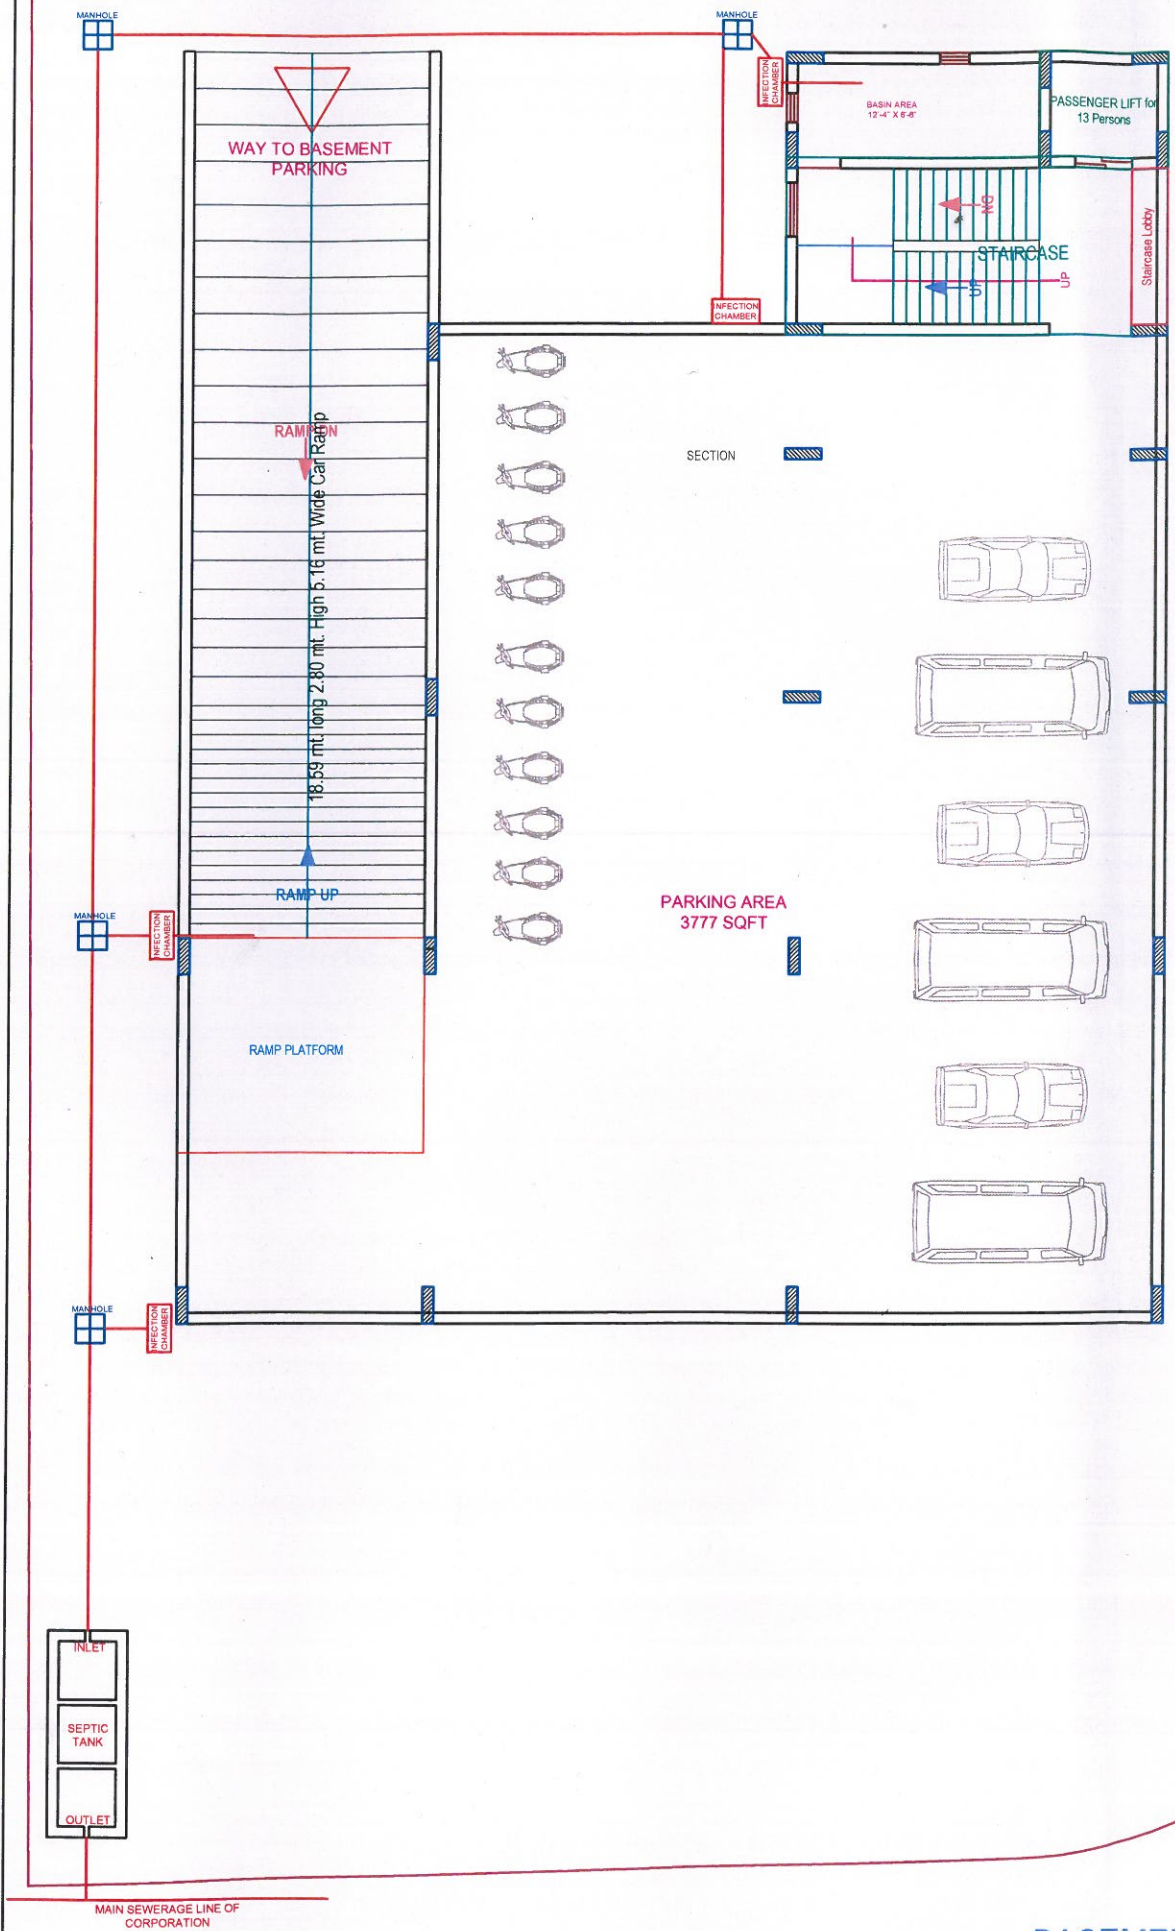


PROPOSED COMMERCIAL BUILDING CON.
FOR
SHRI JAYESHBHAI PRABHUDASBHAI BADANI
ON R.S. NO. 154/P1, 154/P1/P1 & 154/P2,
PLOT NO.94-A,
AT- TIMBAWADI, TA. & DIST. JUNAGADH


OWNER :-

JAYESHBHAI P. BADANI
P. Badani
INDIVIDUAL

ARCHITECT / ENGINEER :-

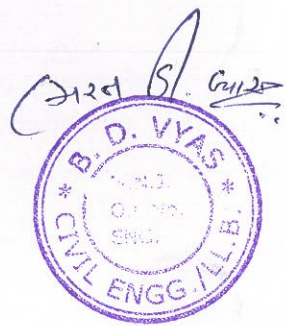

BASEMENT FLOOR PLAN

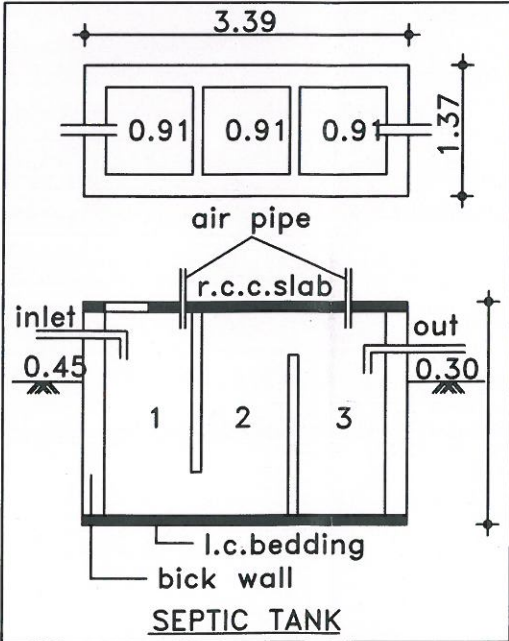


PROPOSED COMMERCIAL BUILDING CON.
FOR
SHRI JAYESHBHAI PRABHUDASBHAI BADANI
ON R.S. NO. 154/P1, 154/P1/P1 & 154/P2,
PLOT NO.94-A,
AT- TIMBAWADI, TA. & DIST. JUNAGADH

OWNER :-


JAYESHBHAI P. BADANI
[Signature]
INDIVIDUAL

ARCHITECT / ENGINEER :-

[Signature]
B. D. VYAS
CIVIL ENGG./LL.B.

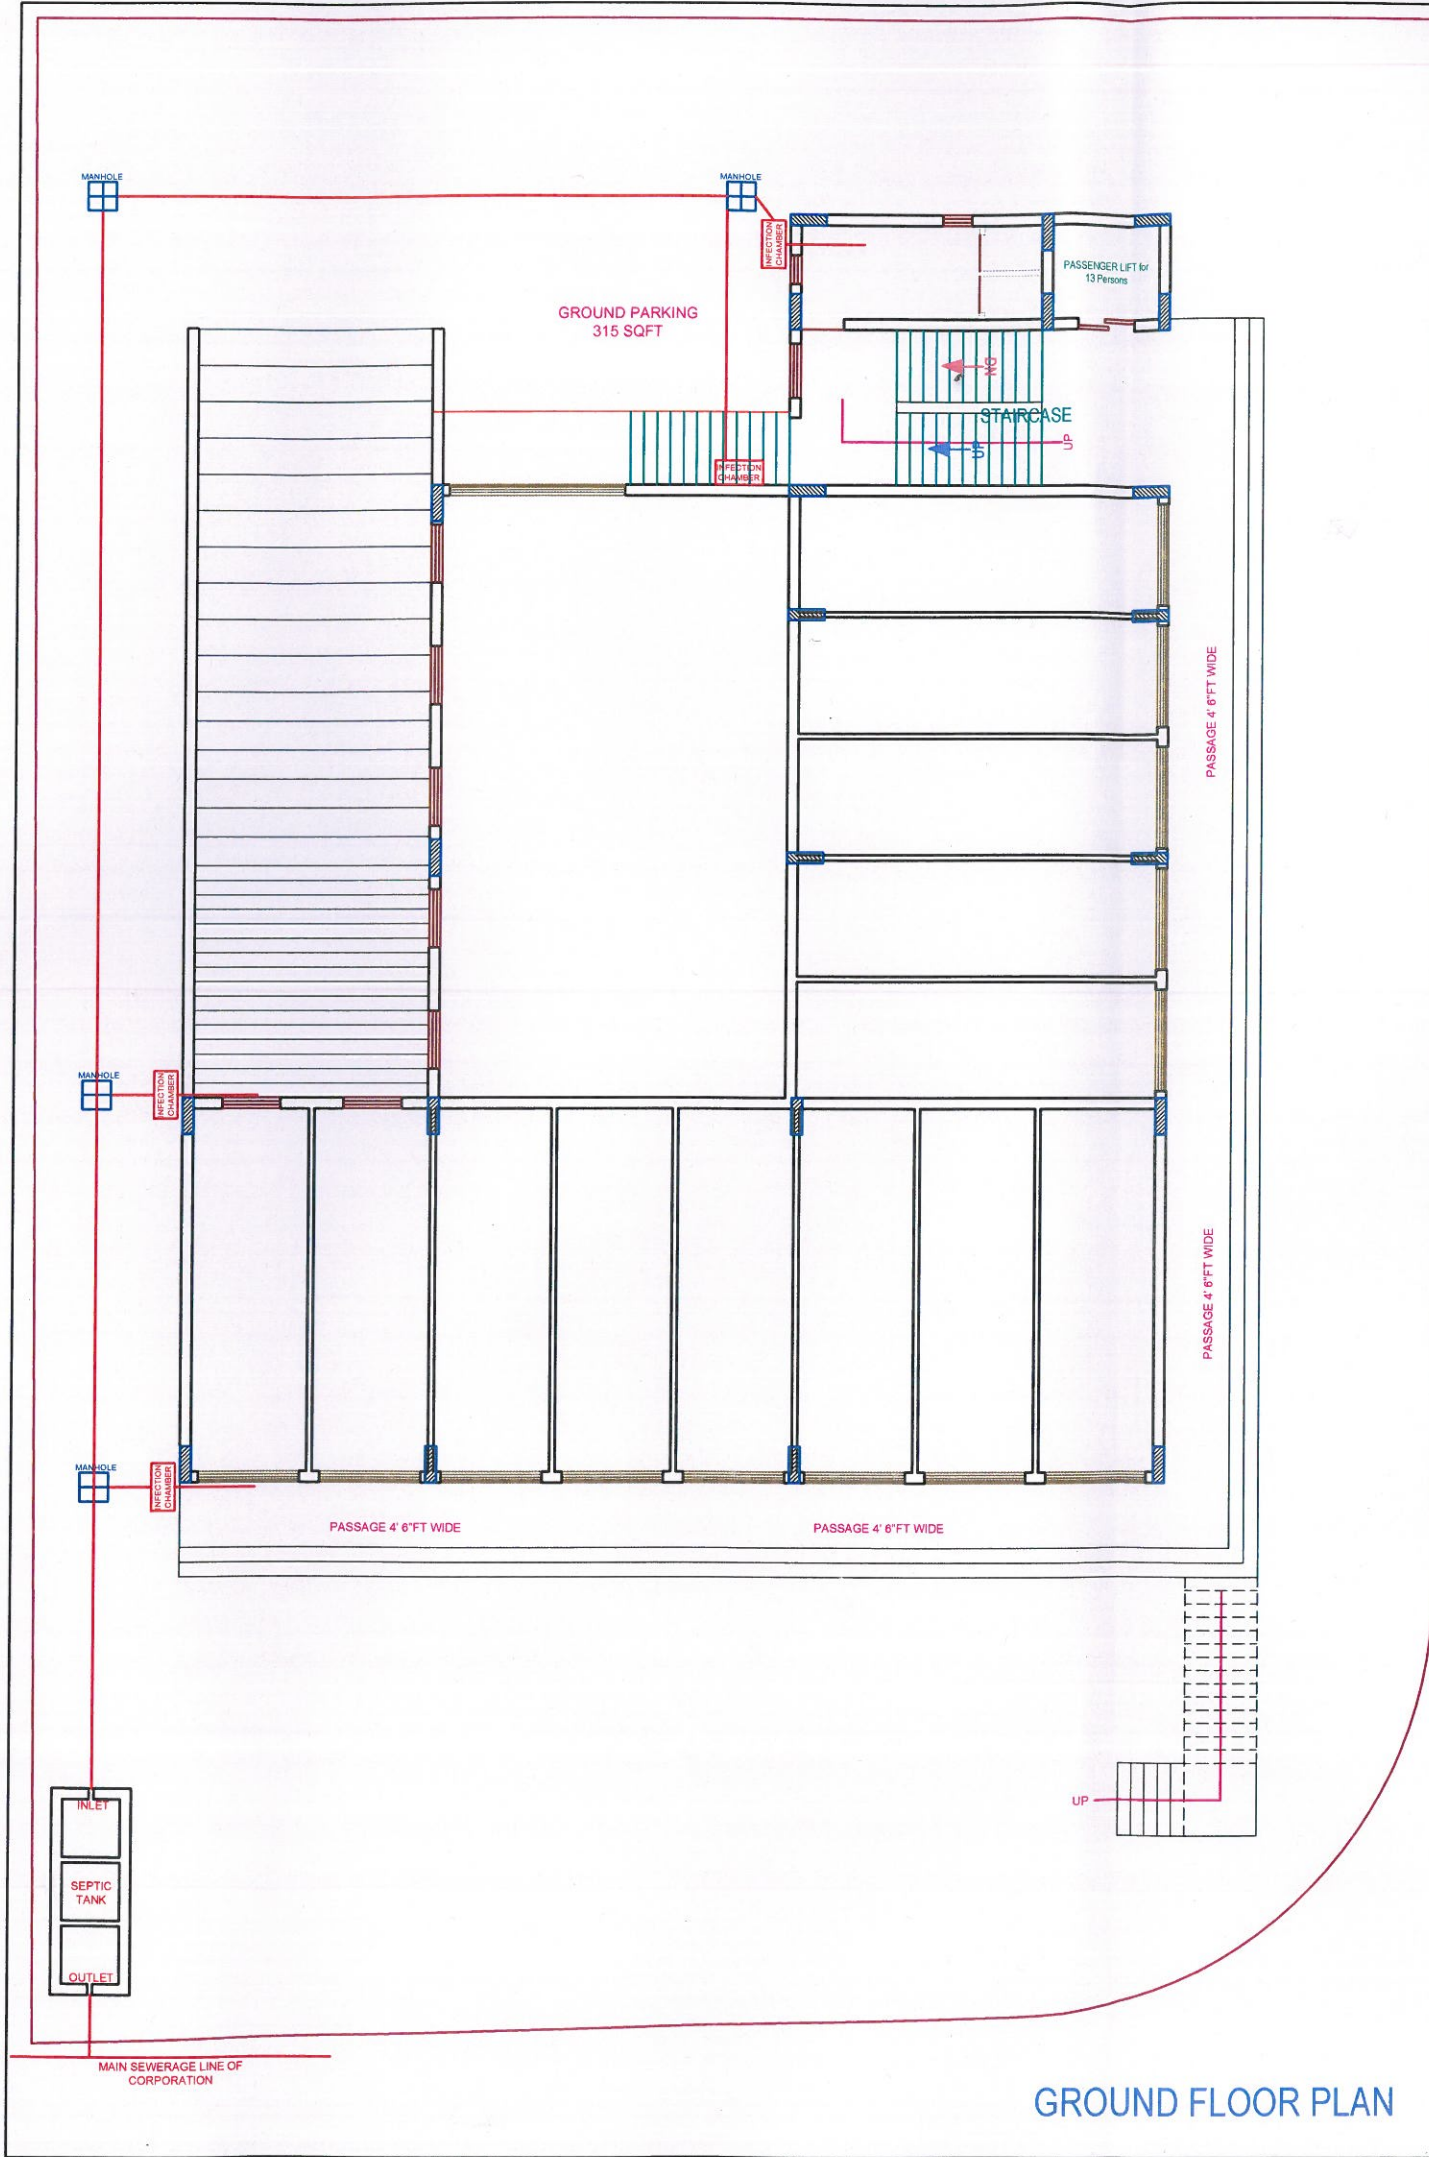

GROUND FLOOR PLAN

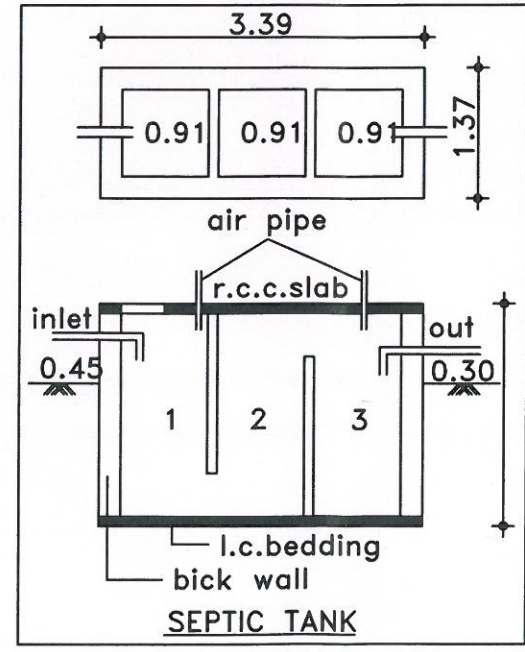


PROPOSED COMMERCIAL BUILDING CON.
FOR
SHRI JAYESHBHAI PRABHUDASBHAI BADANI
ON R.S. NO. 154/P1, 154/P1/P1 & 154/P2,
PLOT NO.94-A,
AT- TIMBAWADI, TA. & DIST. JUNAGADH


OWNER :-

JAYESHBHAI P. BADANI
P. Badani
INDIVIDUAL

ARCHITECT / ENGINEER :-

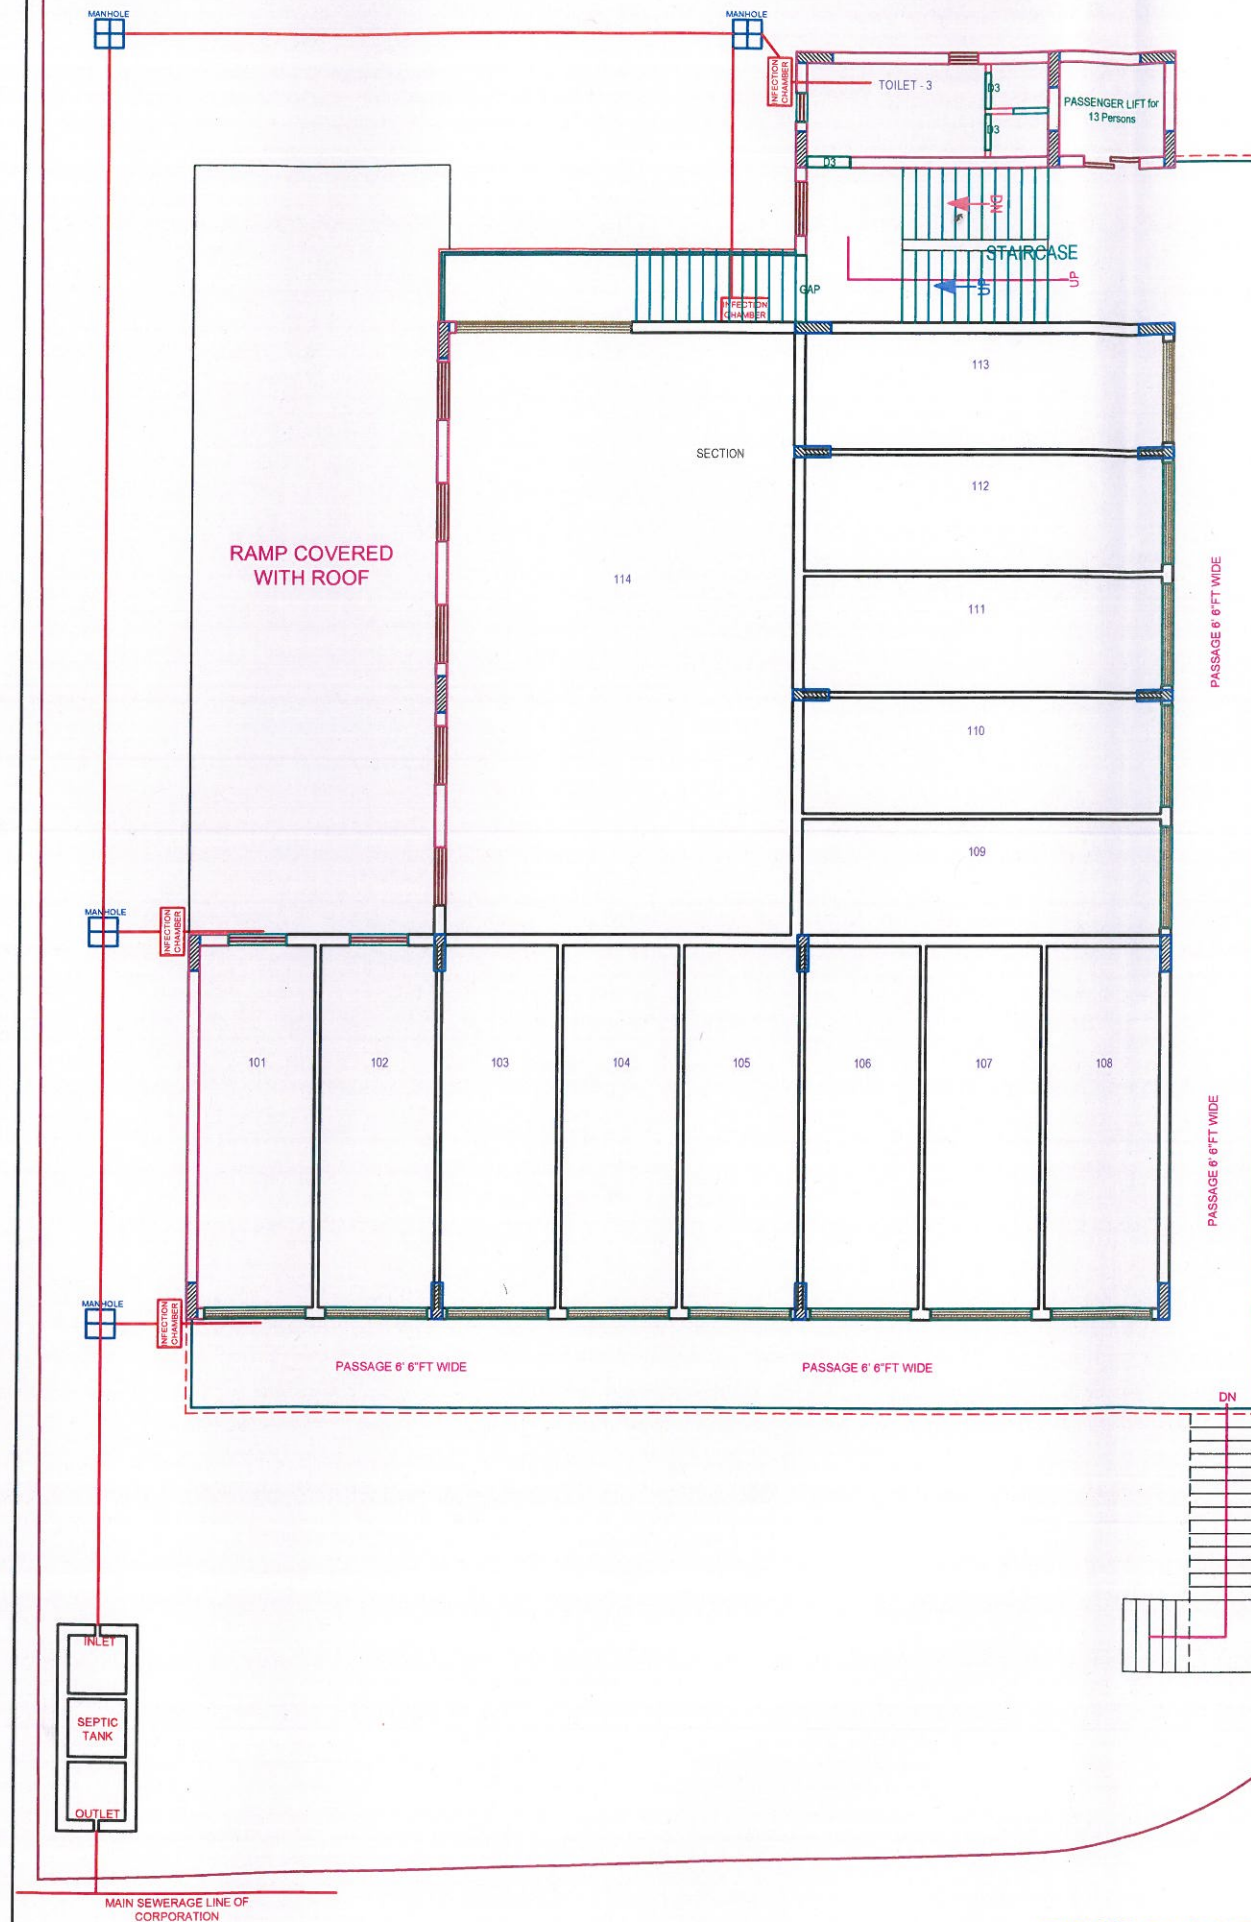

FIRST FLOOR PLAN

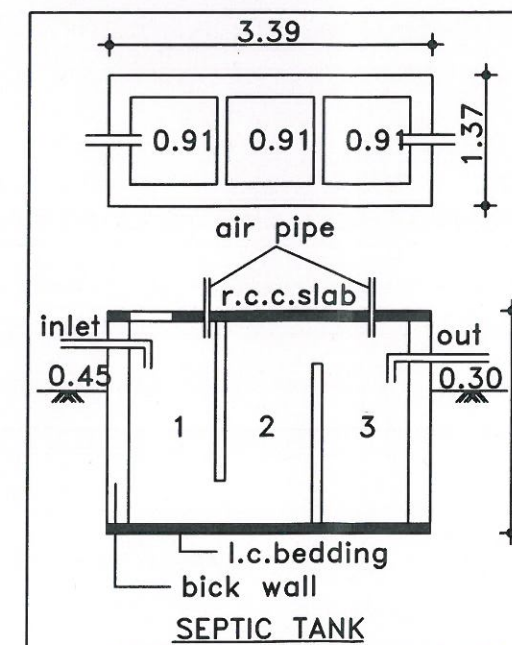

PROPOSED COMMERCIAL BUILDING CON.
FOR
SHRI JAYESHBHAI PRABHUDASBHAI BADANI
ON R.S. NO. 154/P1, 154/P1/P1 & 154/P2,
PLOT NO.94-A,
AT- TIMBAWADI, TA. & DIST. JUNAGADH

OWNER :-

JAYESHBHAI P. BADANI
P. B. Badani
INDIVIDUAL

ARCHITECT / ENGINEER :-

