


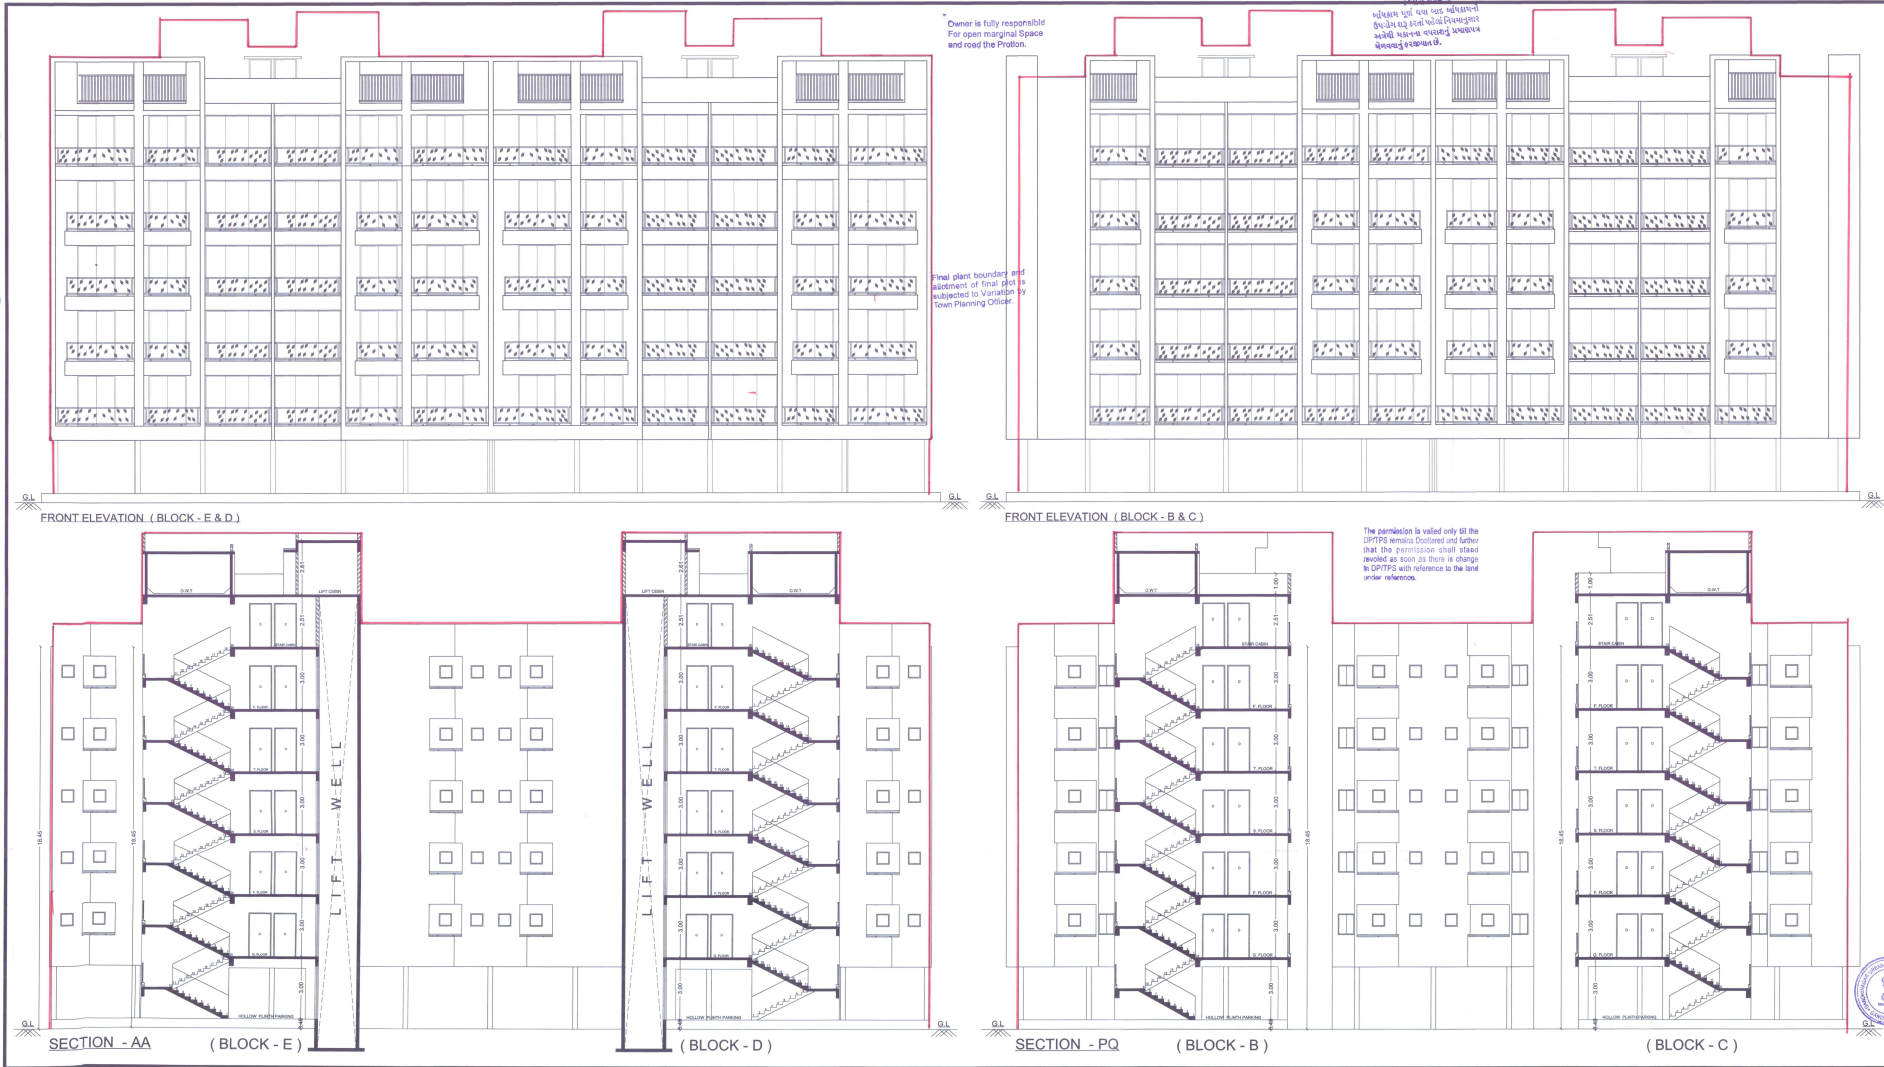

BLOCK-B&C,D&E ELEVATION/SECTION-AA 5/6

PROPOSED PLAN SHOWING RESIDENTIAL
Building on B/SURNo.:357
O.P.No.:140 , F.P.No.:140
of Draft T.P.S.No.:16 (PETHAPUR)
Village:Pethapur , Ta&Dist.:Gandhinagar

SCALE:1:20 CM = 1.00 MT Use - Residence

ZONE - R-4

R.C.C STAIR DETAIL	COLOUR NOTE
1.50 MT WIDTH	ELEVATION PROJECTION
0.30 MT THREAD	PROP WORK
0.15 MT RUBER	PROP DRAINAGE

OWNER

ENGINEER

ST.ENGINEER

COW

Note Approved By C.E.A. GUDA
Development Charge Paid

APPROVED
We are hereby approved by the Collector
Subject to the conditions as mentioned
in the Office Letter No. PROV-274/10/01/18
Dated 26/11/18

3000
26/11/18
1132/18

Justd Town Planner
Gandhinagar Urban Development Authority
Gandhinagar.

AUTHORITY