

Project Title :PROPOSED RESI. APARTMENT AT TALPAD, JUNAGADH BLOCK NO.30, CITY NO.718

TITAL :- SHEET :- 1 OF 1

Project Title :PROPOSED CONS. OF RESI.BUILDING FOR LAXMI DEVLOPERS PARTNERS JUNAGADH

Application No. :Local Run

TALUKA :- JUNAGADH
Authority: Junagadh Municipal Corporation (JMC)

DISTRICT:- JUNAGADH

OWNER :-

COLOR INDEX

PLOT LINES	
EXISTING STREET	
FUTURE STREET, IF ANY	
PERMISSIBLE BUILDING LINE	
MAIN HOLE	
EXISTING WORKS	
WORK PROPOSED TO BE DEMOLISHED	
PROPOSED WORK	
DRIANAGE AND SEWERAGE WORK	
WATER SUPPLY WORK	
WORK WITHOUT PERMISSION IF STARTED ON SITE	
APPROVED WORK	

Color Notes

OWNER :-


LAXMI DEVELOPERS
PARTNER

ARCHITECT / ENGINEER :-


M. M. Rathod
B.E. Civil, Lic.No. 58
Galaxy Architect
JUNAGADH




GROUND FLOOR DRAINAGE PLAN
(SCALE 1:100)

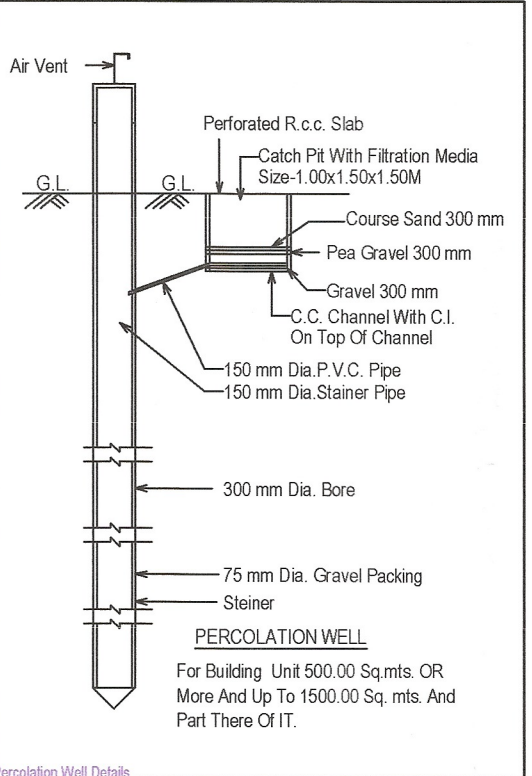

Percolation Well Details

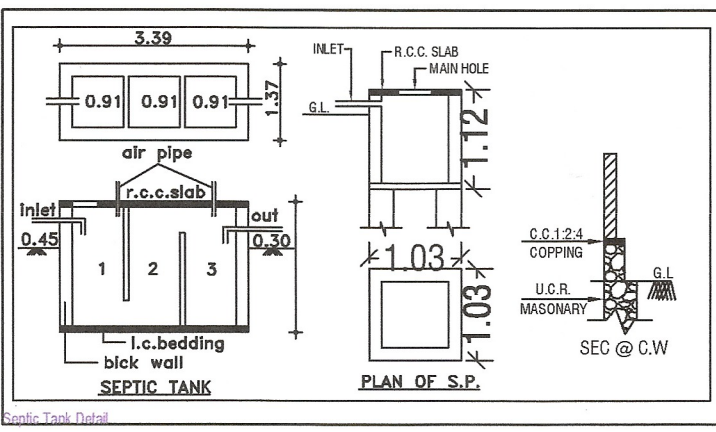

Septic Tank Detail

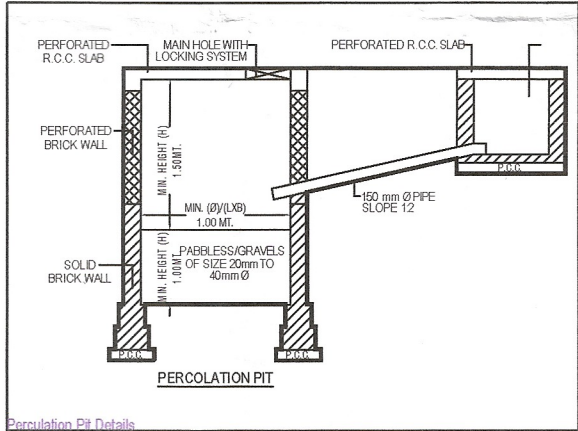

Percolation Pit Details

2.50 mt. HAYAT GADA MARG

7.62 mt. Wide MainRoad

7.62 mt. Wide MainRoad

STILT FLOOR PLAN

Project Title :PROPOSED RESI. APARTMENT AT TALPAD, JUNAGADH BLOCK NO.30, CITY NO.718

TITAL :- SHEET :- 1 OF 1

Project Title :PROPOSED CONS. OF RESI.BUILDING FOR LAXMI DEVELOPERS PARTNERS JUNAGADH

Application No. :Local Run

TALUKA :- JUNAGADH
Authority: Junagadh Municipal Corporation (JMC)
DISTRICT:- JUNAGADH

OWNER :-

COLOR INDEX

- PLOT LINES
- EXISTING STREET
- FUTURE STREET, IF ANY
- PERMISSIBLE BUILDING LINE
- MAIN HOLE
- EXISTING WORKS
- WORK PROPOSED TO BE DEMOLISHED
- PROPOSED WORK
- DRIANAGE AND SEWERAGE WORK
- WATER SUPPLY WORK
- WORK WITHOUT PERMISSION IF STARTED ON SITE

Color Notes

OWNER :-



LAXMI DEVELOPERS
PARTNER

ARCHITECT / ENGINEER :-


M. M. RATHOD
B.E. Civil, Lic.No.....
Galaxy Architect
JUNAGADH




TYPICAL FLOOR DRAINAGE PLAN
(SCALE 1:100)

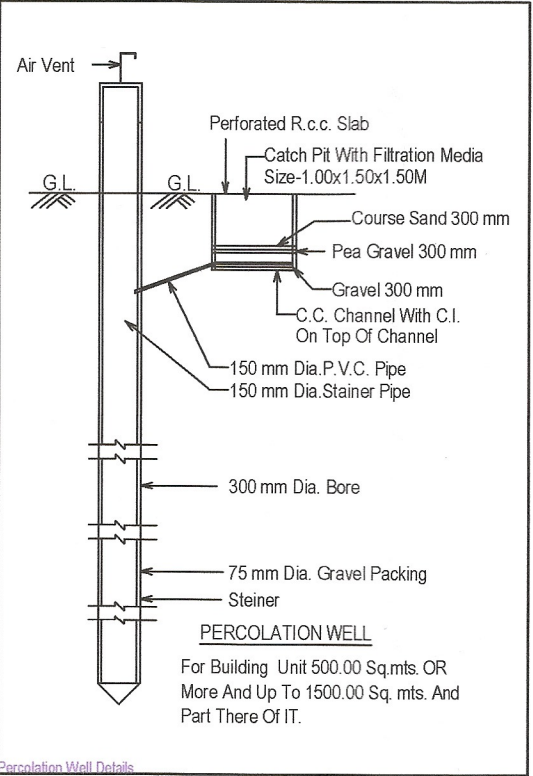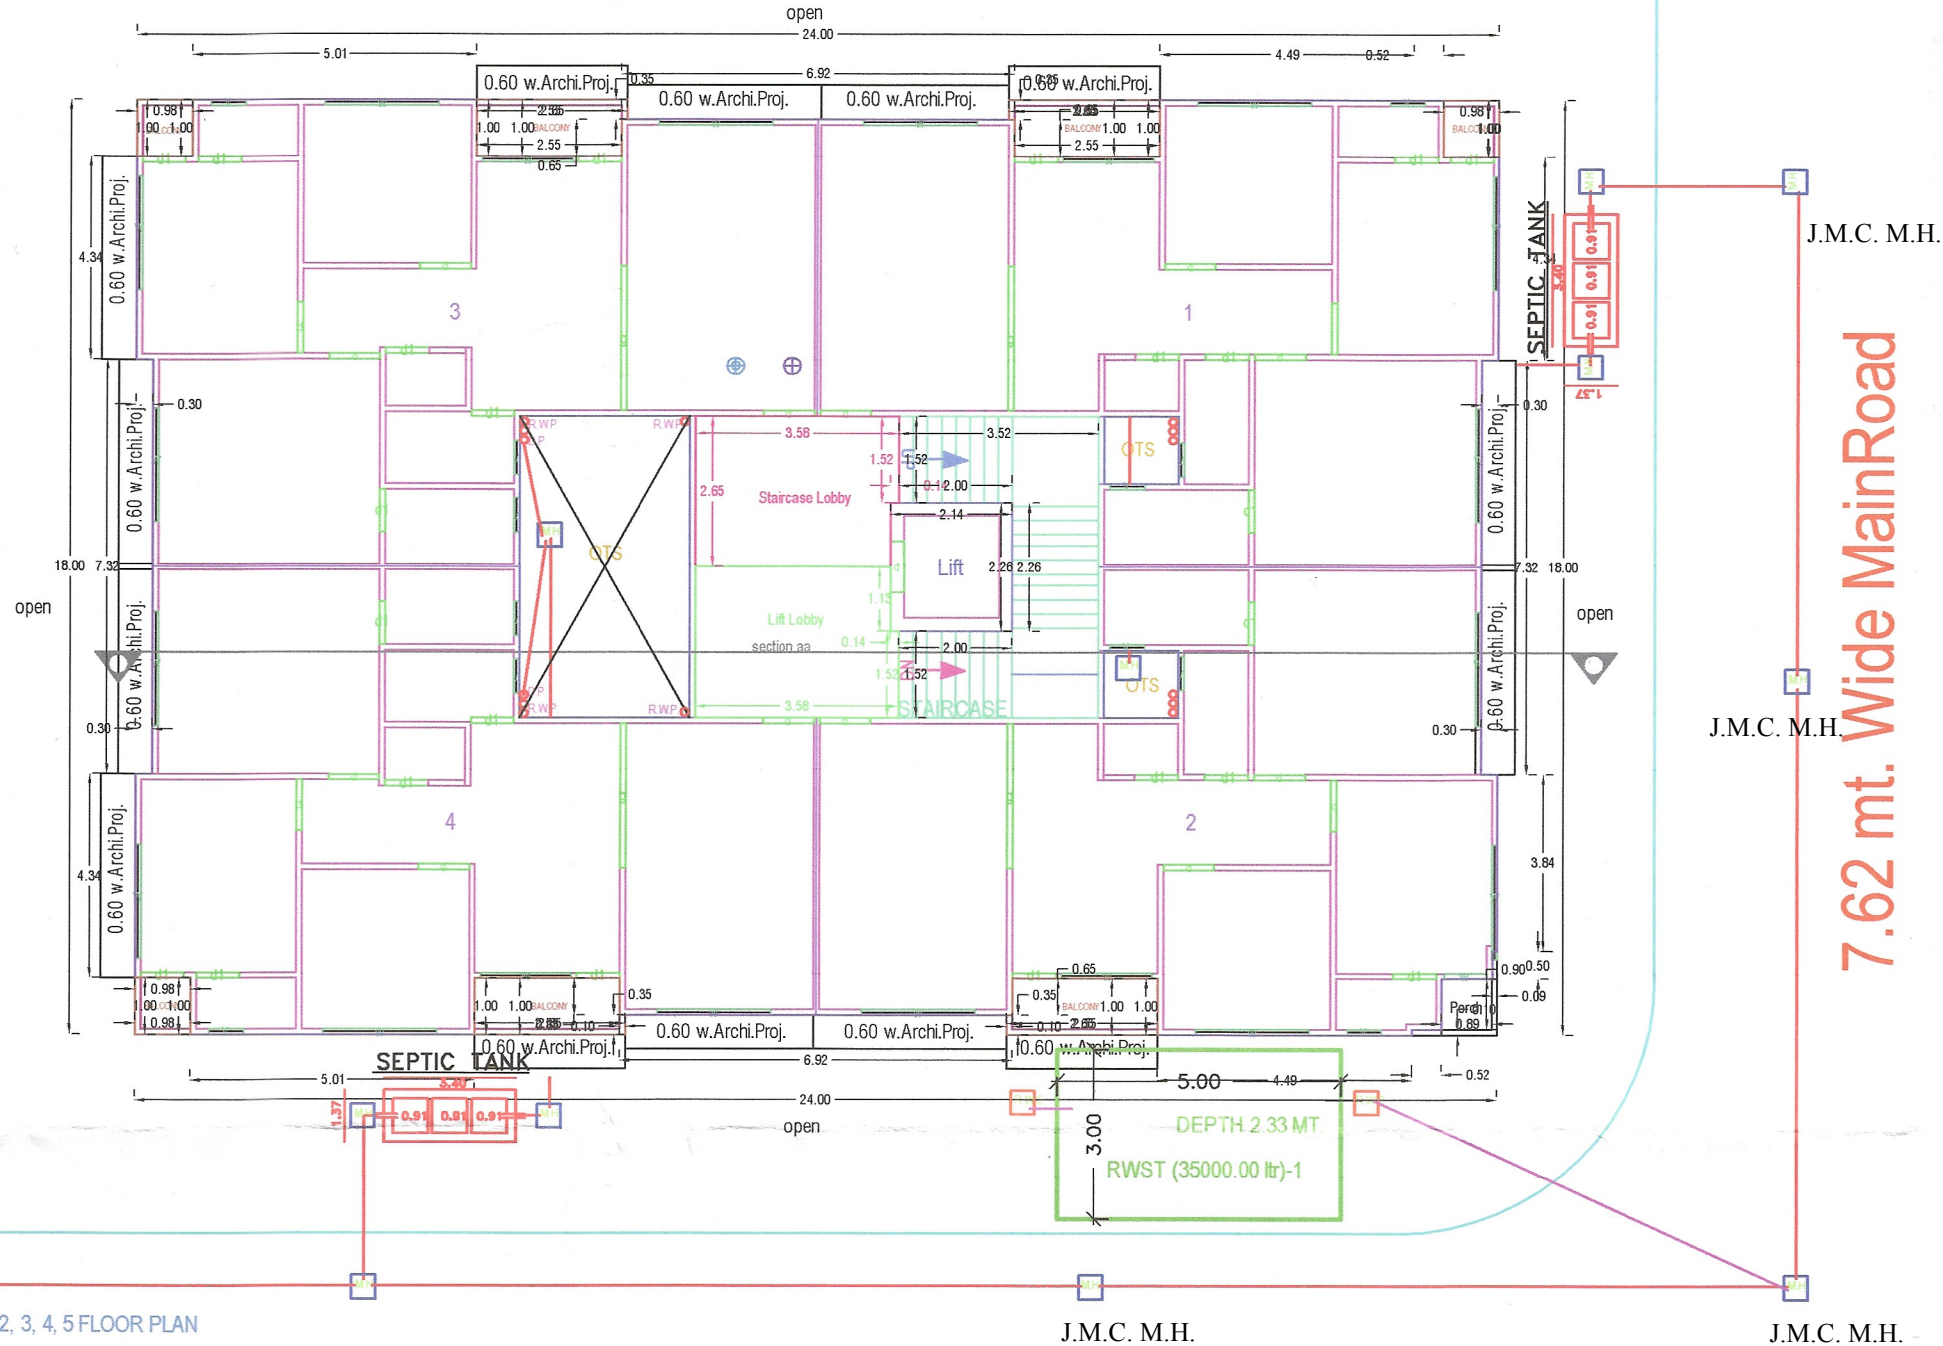

Percolation Well Details

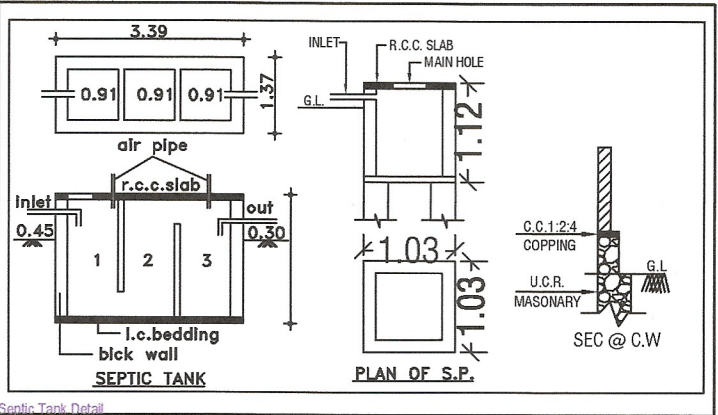

Septic Tank Detail

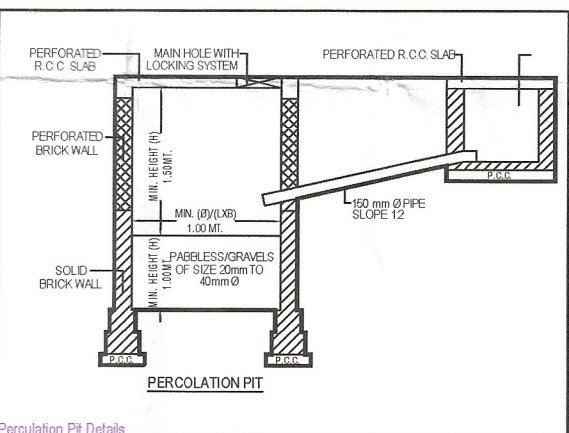

Percolation Pit Details

**The Property is situated within the area of Gamtal
hence NA Layout Plan is not available. Hence, Please
find attached Mapni Sheet.**



મીઠી અર્થે

Key
मेन्टेनन्स सर्वेयर-२
भीती भर्तु - १५/१२