


User Defined Metric (1189.00 x 841.00MM)

DRAINAGE LINE LAY OUT PLAN FOR RESIDENT PURPOSE ON NEW R. S. NO. - 1684 (old - 871) AT. & TA. KADI. DIST. MEHSANA.

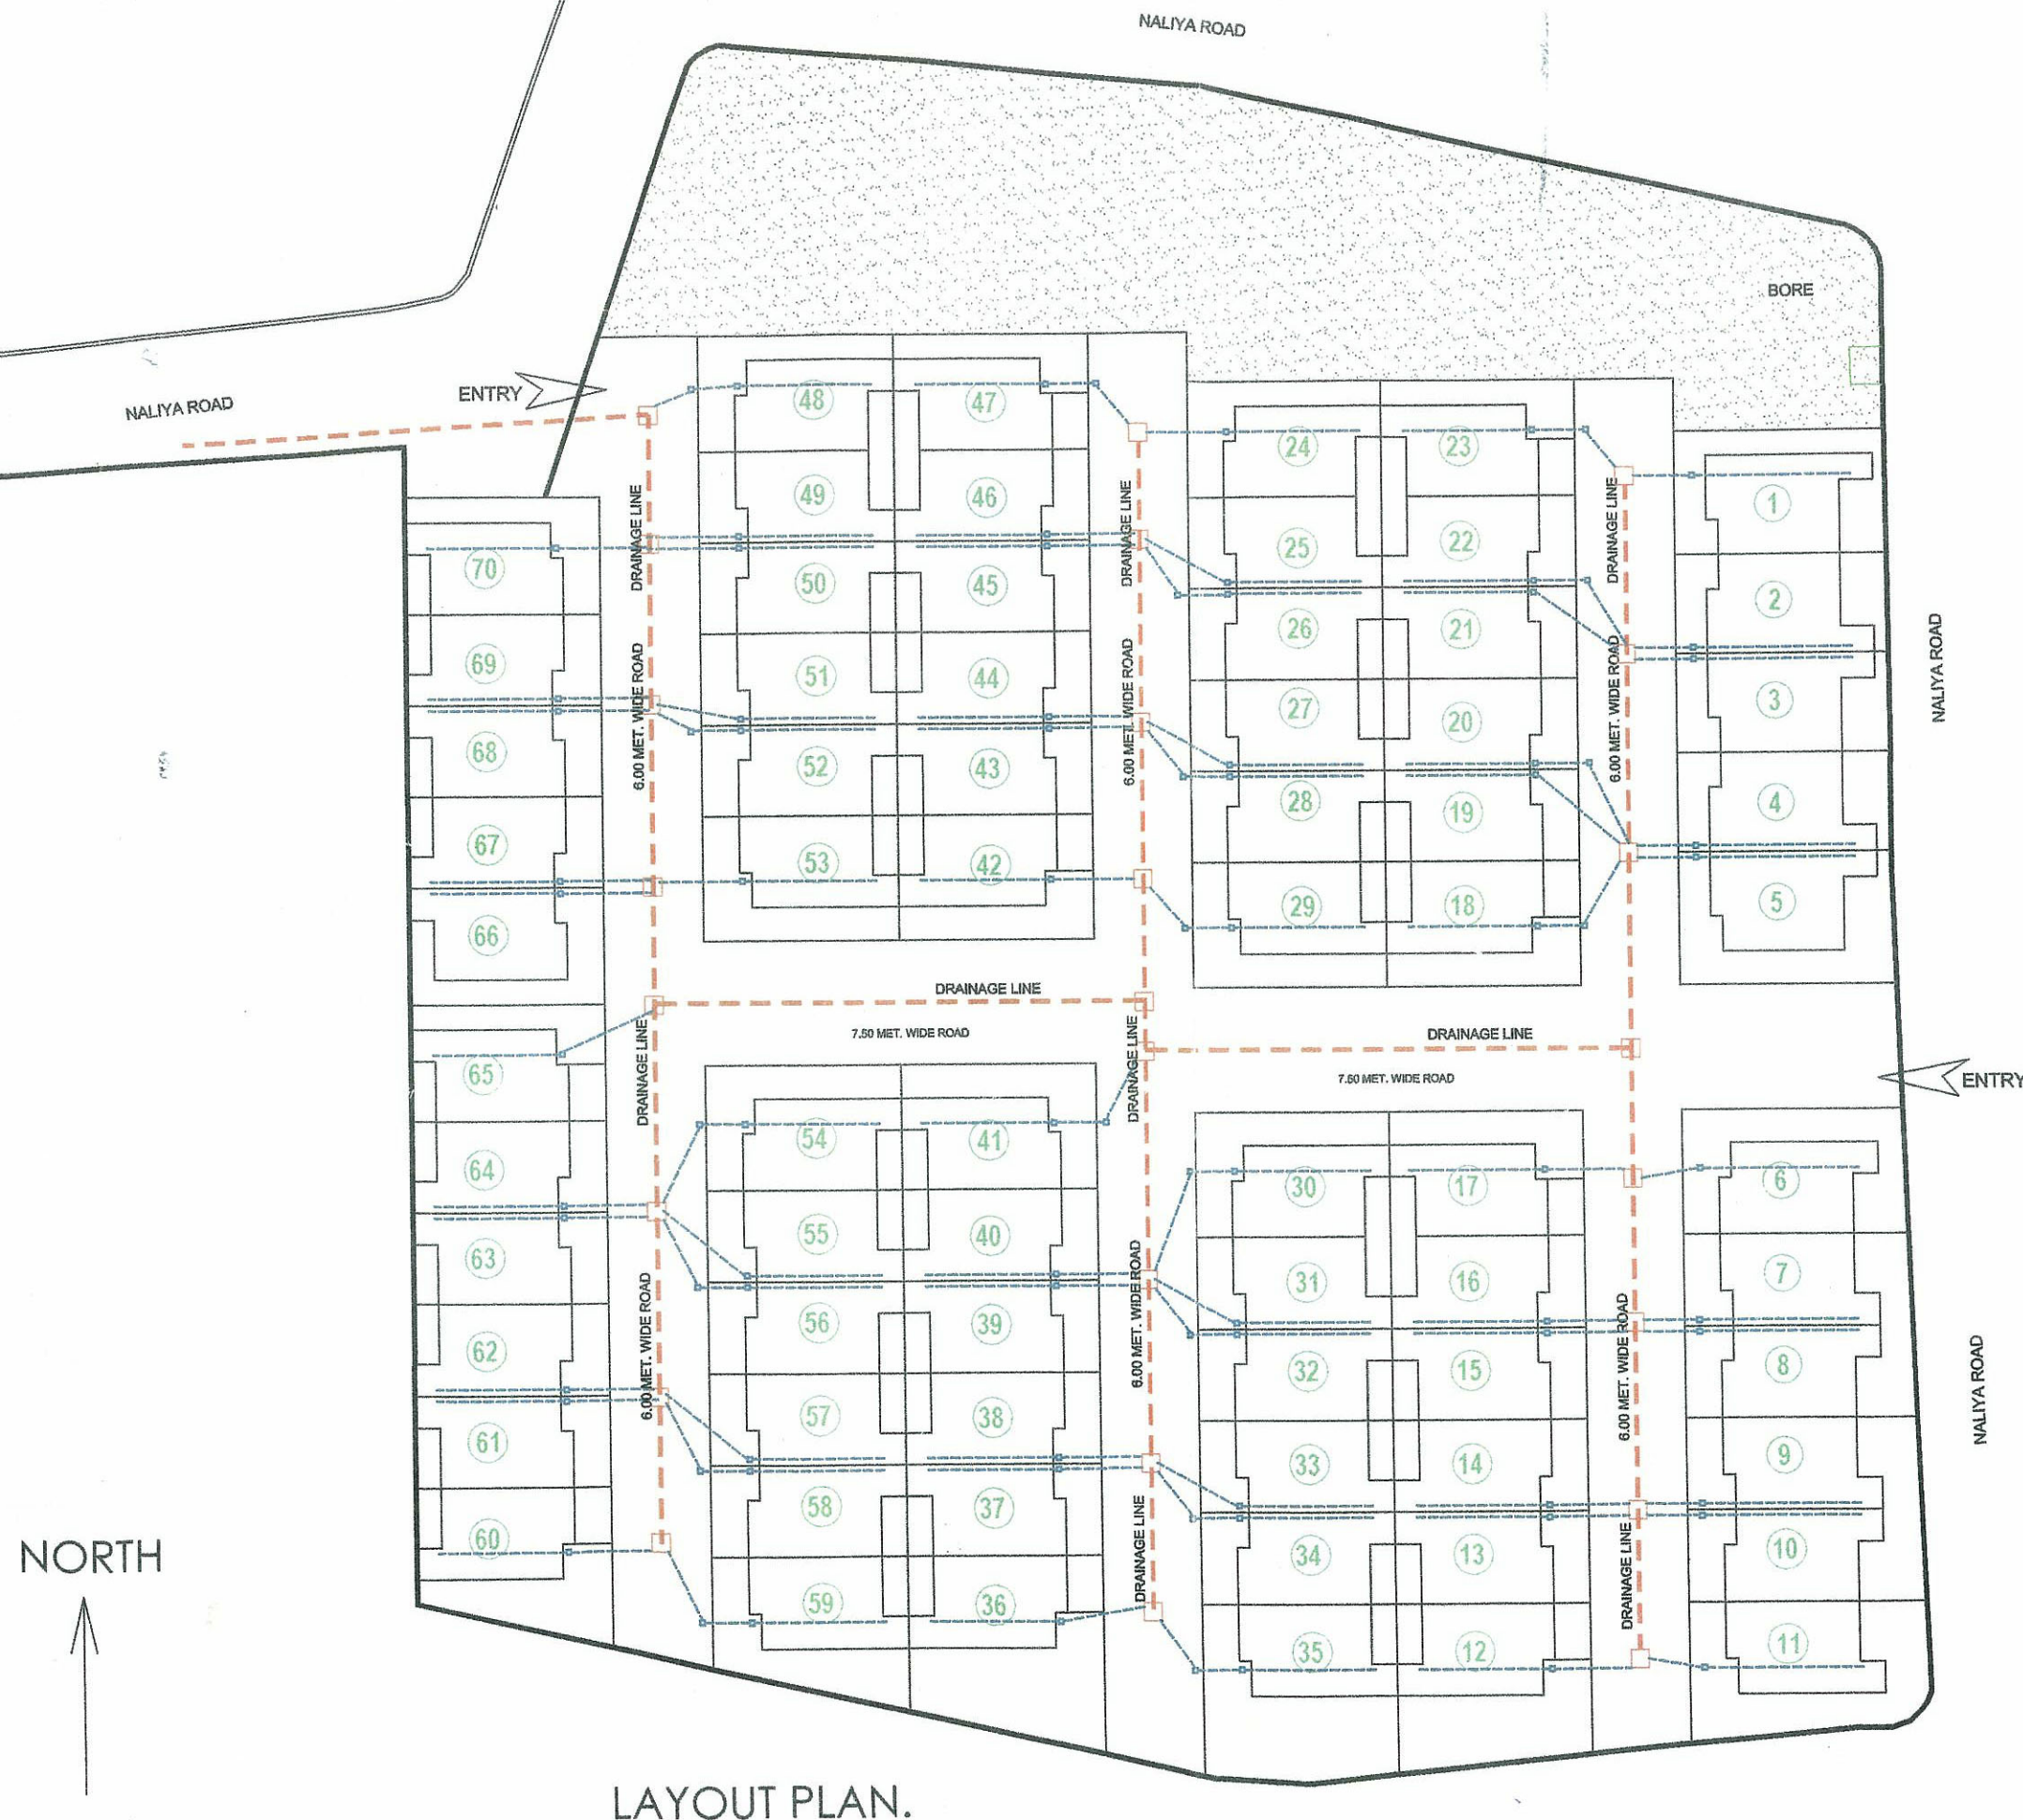

- MAINHOLE
- MAIN CHAMBER
- 6" INTERNAL DRAINAGE LINE
- 9" MAIN DRAINAGE LINE

Govinda Infra
જામનગર
Proprietor

OWNER

ASHOK D. KEDAR
Civil Engineer
Lic No. KNP/ER/18/2019

ARCHITECT

Licence No. KNP/ER/1/2007
VASUDEV P. PATEL
Muni. Approved Civil Engineer
F-14, Khodiyar Chamber, Detroj Road
KADI (N.G.) Mob : 9825409394

ENGINEER.

LAYOUT PLAN.