

Pg. No. :- 60 /2015

પો. ઓ. બોક્સ નં.- ૧૩
ઓફિસ ફોન નં. ૨૩૬૦૧૮



ફેક્સ નં. (૦૨૮૭૧) ૨૩૧૮૬૦
પ્રેસીડેન્ટ ઓ. (૦૨૮૭૧) ૨૩૬૮૧૫
E-mail : municipality_ksd@yahoo.com



કેશોદ નગરપાલિકા

KESHOD MUNICIPALITY DIST-JUNAGADH

"SARDAR BHAVAN" SWAMI VIVEKANAND MARG, CHAR CHOWK, KESHOD-362 220 (GUJ) INDIA



“ સરદાર ભવન ” સ્વામી વિવેકાનંદ માર્ગ, કેશોદ - ૩૬૨ ૨૨૦. જિલ્લો : જુનાગઢ.



કેશોદ મ્યુ.જા.નં./પ્રા.નં./સે.નં. ૨૦૧૬-૨૦

તા. /૦૭/૨૦૧૬

૨૨/૦૪/૨૦૧૬

પ્રતિ,



શ્રી રમેશભાઈ માધાભાઈ ડોબરીયા
માંગરોળ રોડ, કેશોદ.

વિષય:- કેશોદના રેવન્યુ સર્વે નં. ૬૯૨/પૈકી-૧ નું ઝોનીંગ સર્ટીફિકેટ કાઢી
આપવા બાબત.

જય ભારત સહ જણાવવાનું કે, આપના ધ્વારા અત્રેની કચેરીએ કેશોદના રેવન્યુ સર્વે નં. ૬૯૨/પૈકી-૧
નું ઝોનીંગ સર્ટીફિકેટ કાઢી આપવા માટેની અરજી આવેલ, સદરહું સર્વે નંબર રહેણાંકઝોનમાં આવેલ છે. જે
બાબતનું રહેણાંક ઝોનીંગ સર્ટીફિકેટ કાઢી આપવામાં આવે છે.

ચીફ ઓફિસર
કેશોદ નગરપાલિકા

KESHOD PART PLAN OF FINAL DEVELOPMENT PLAN 2031

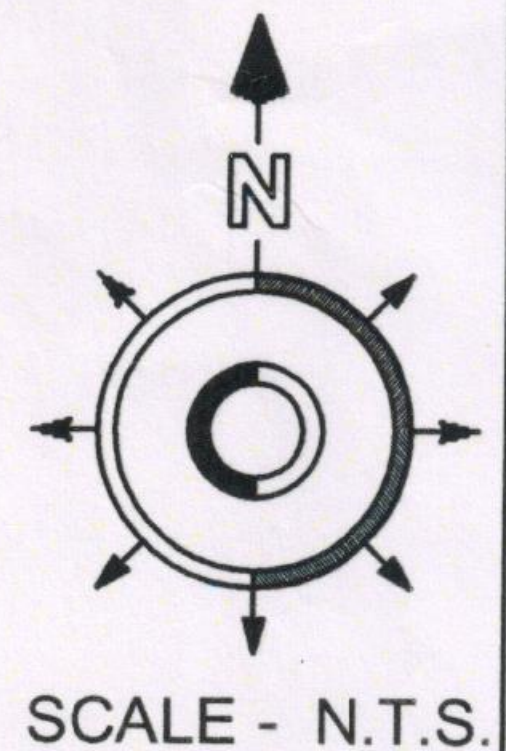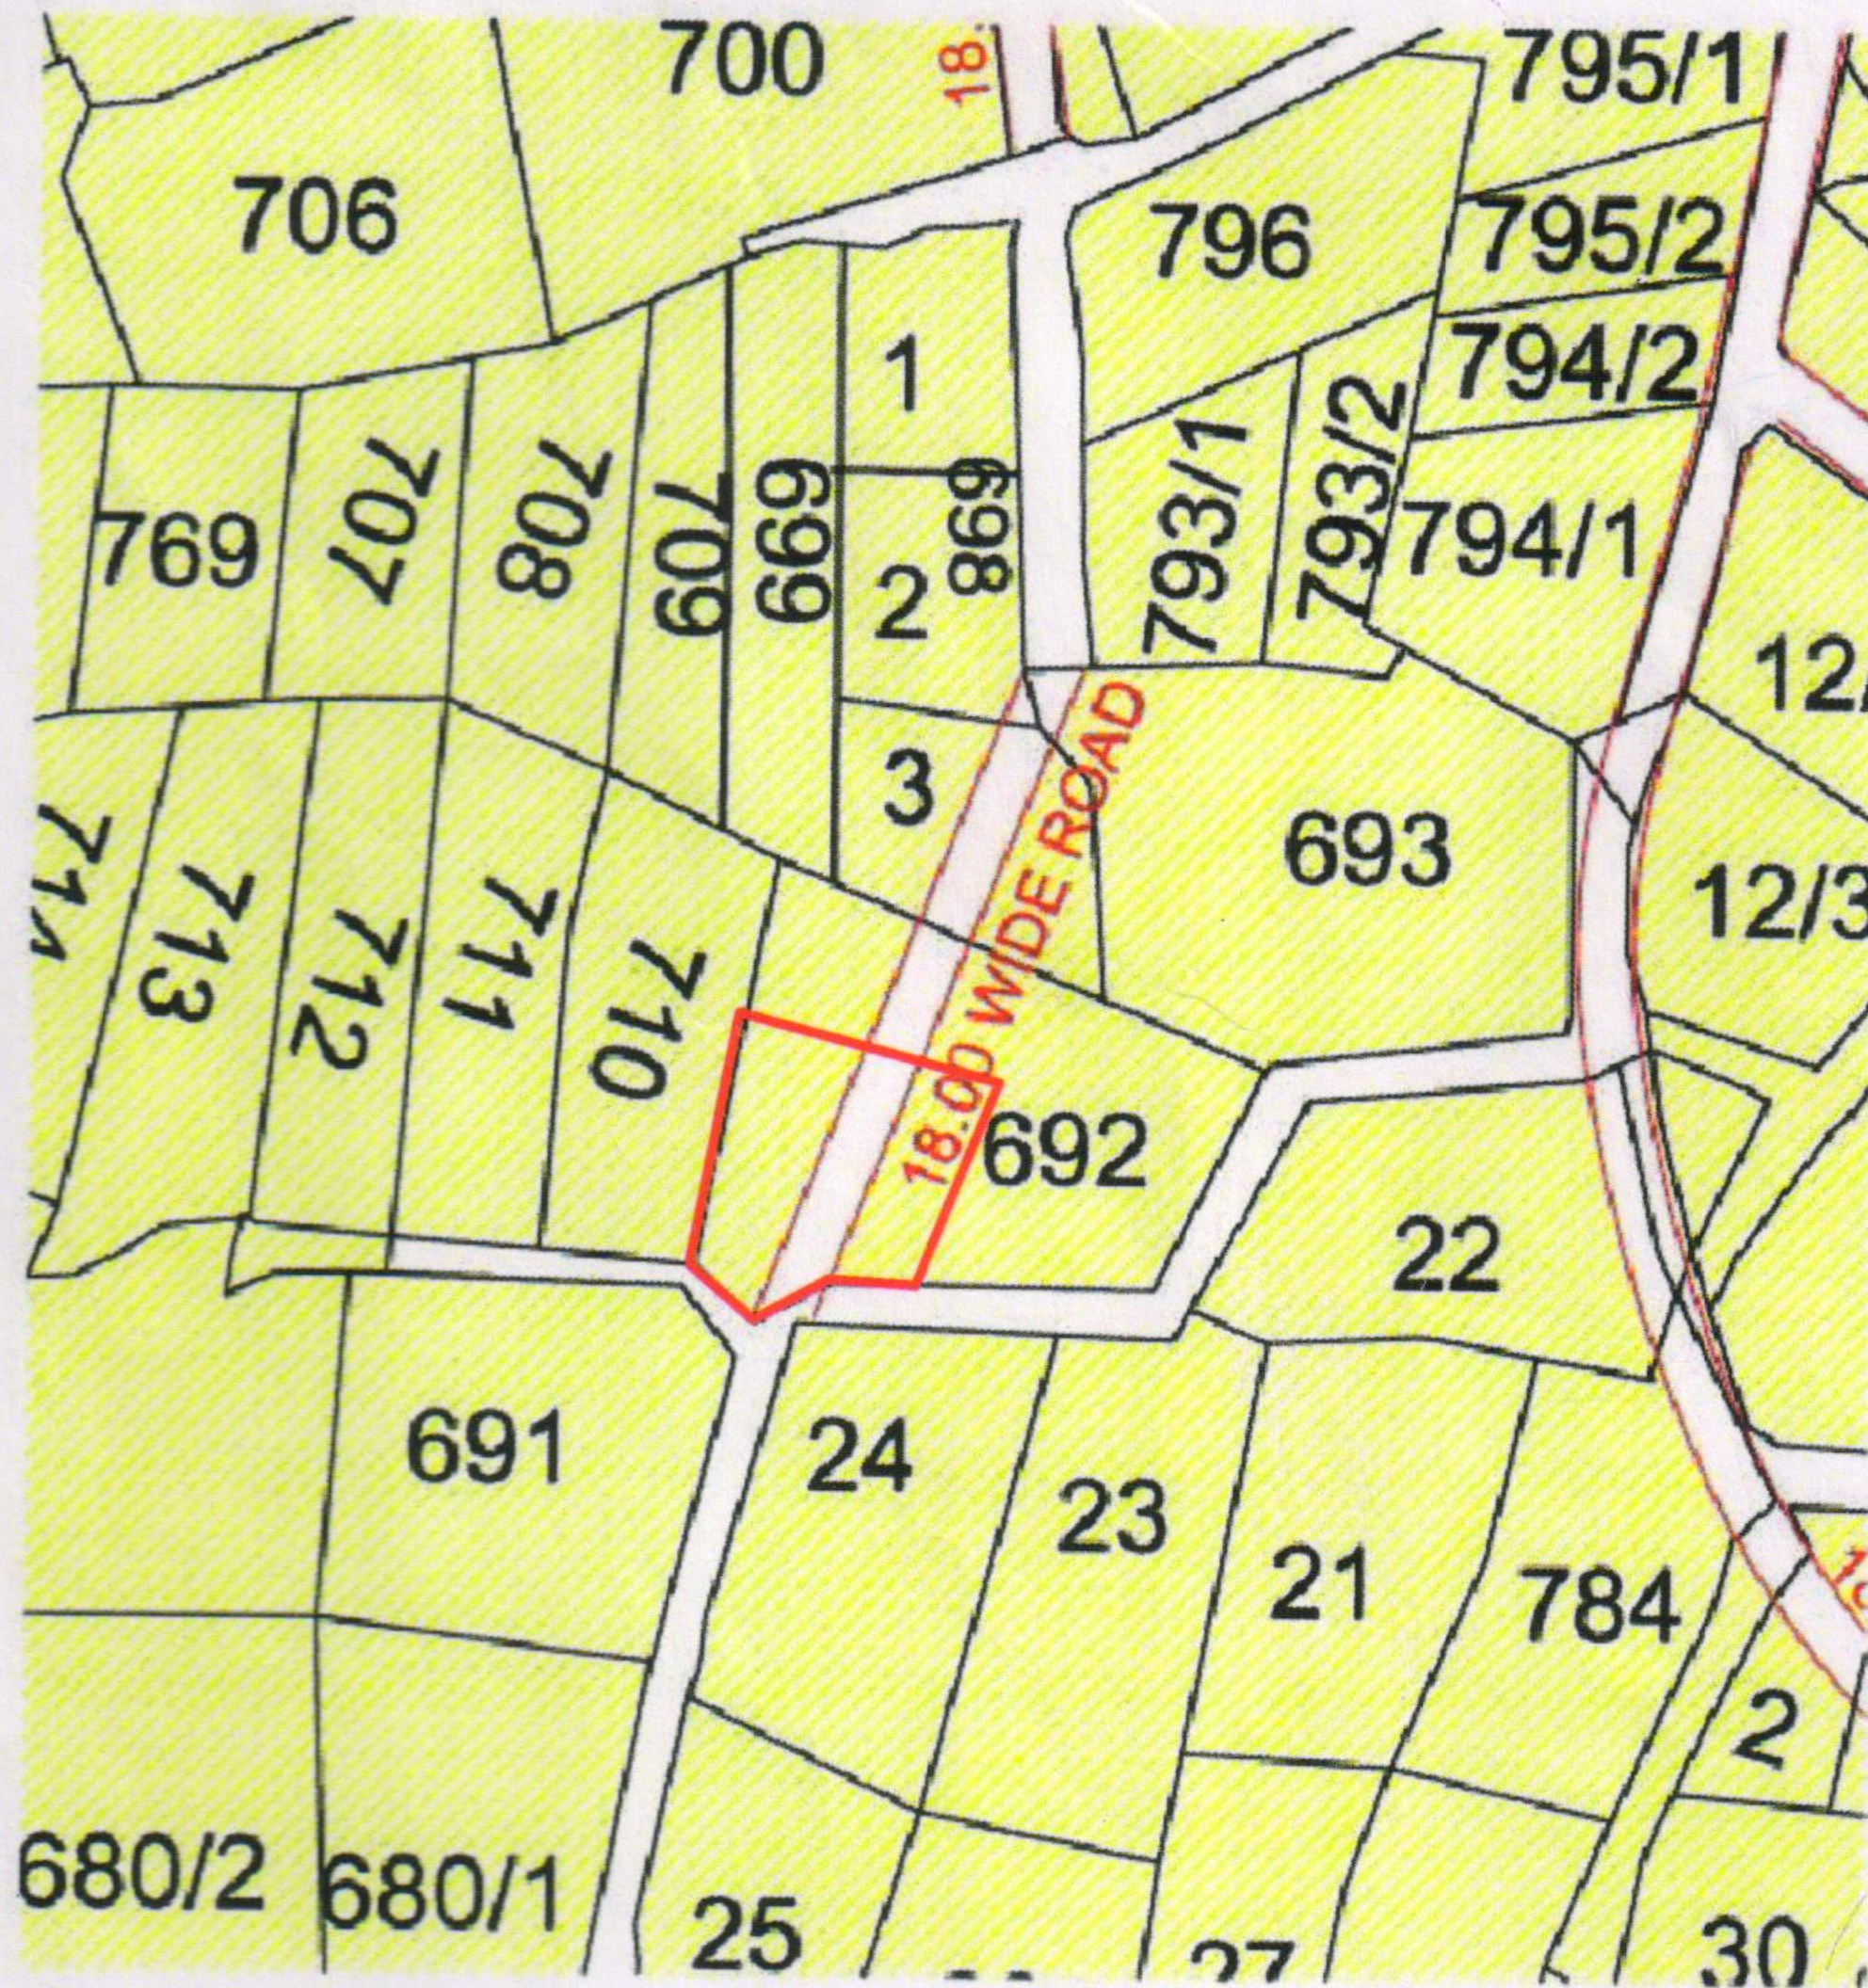

SANCTIONED DEVELOPMENT PLAN OF KESHOD AREA DEVELOPMENT AUTHORITY
NOTIFICATION NO. GH/V/225 of 2015-DVP-192013 - 2896 -L Dated 30/07/2015.
U/S 17 (I)(C) OF THE GUJRAT TOWN PLANING & URBAN DEVELOPMENT ACT. 1976

SURVEY NO. : 692/P1
 T.P.SCHEME NO :- 0
 O.P. NO :- 0
 F.P. NO :- 0
 VILLAGE : KESHOD
 TALUKA : KESHOD
 DIST : JUNAGADH

LEGEND :-

- RESIDENT ZONE
- SURVEY NO. & BOUNDARY
- EXISTING ROAD
- PROPOSED D.P. ROAD
- PROP. SITE

**MUNICIPAL ENGINEER
KESHOD MUNICIPALITY**

**CHIEF OFFICER
KESHOD MUNICIPALITY**