


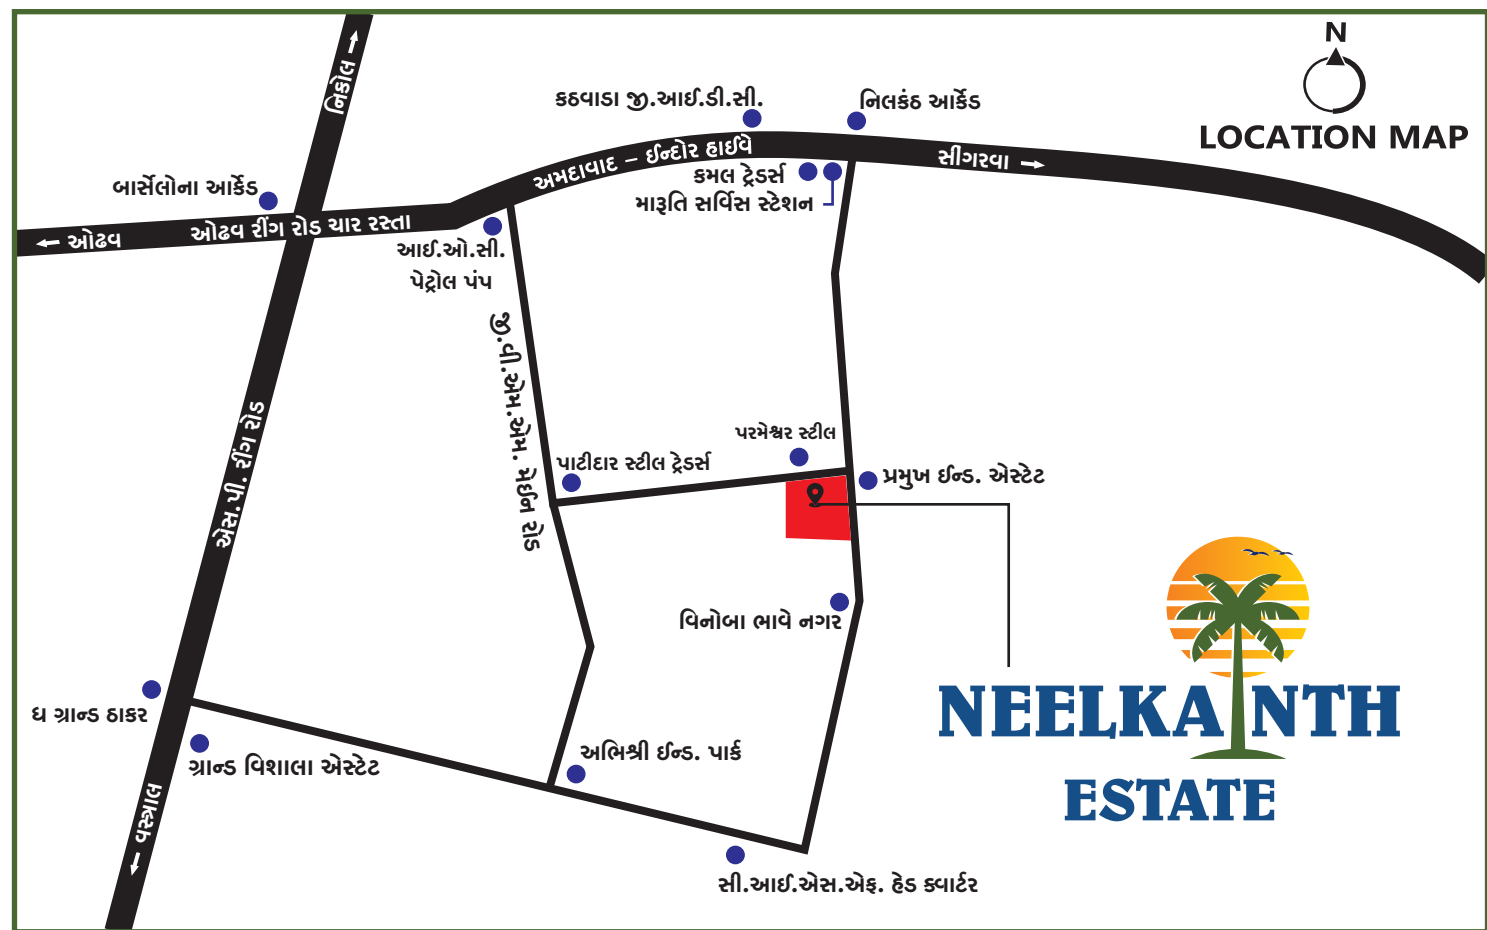

Developers

NEELKANTH INFRA

Architect & Engineer

Mayank Viradiya

Capital Consultancy Services
A-1, 2nd Floor, Sardar Patel Mall,
Nikol Road, Ahmedabad.

Structure Engineer

Bhavik Sudani


Dolmen Engg. & Design Services
P-401, S G Business Hub,
S G Highway, Sola, Ahmedabad.


Site Address

NEELKANTH ESTATE

RERA Reg. No.:

Survey No. - 105/1, F. P. No. - 34, Sub Plot No. - 34/1,
Opp. Pramukh Industrial Estate, Besides GVMM,
Odhav, Ahmedabad-382415

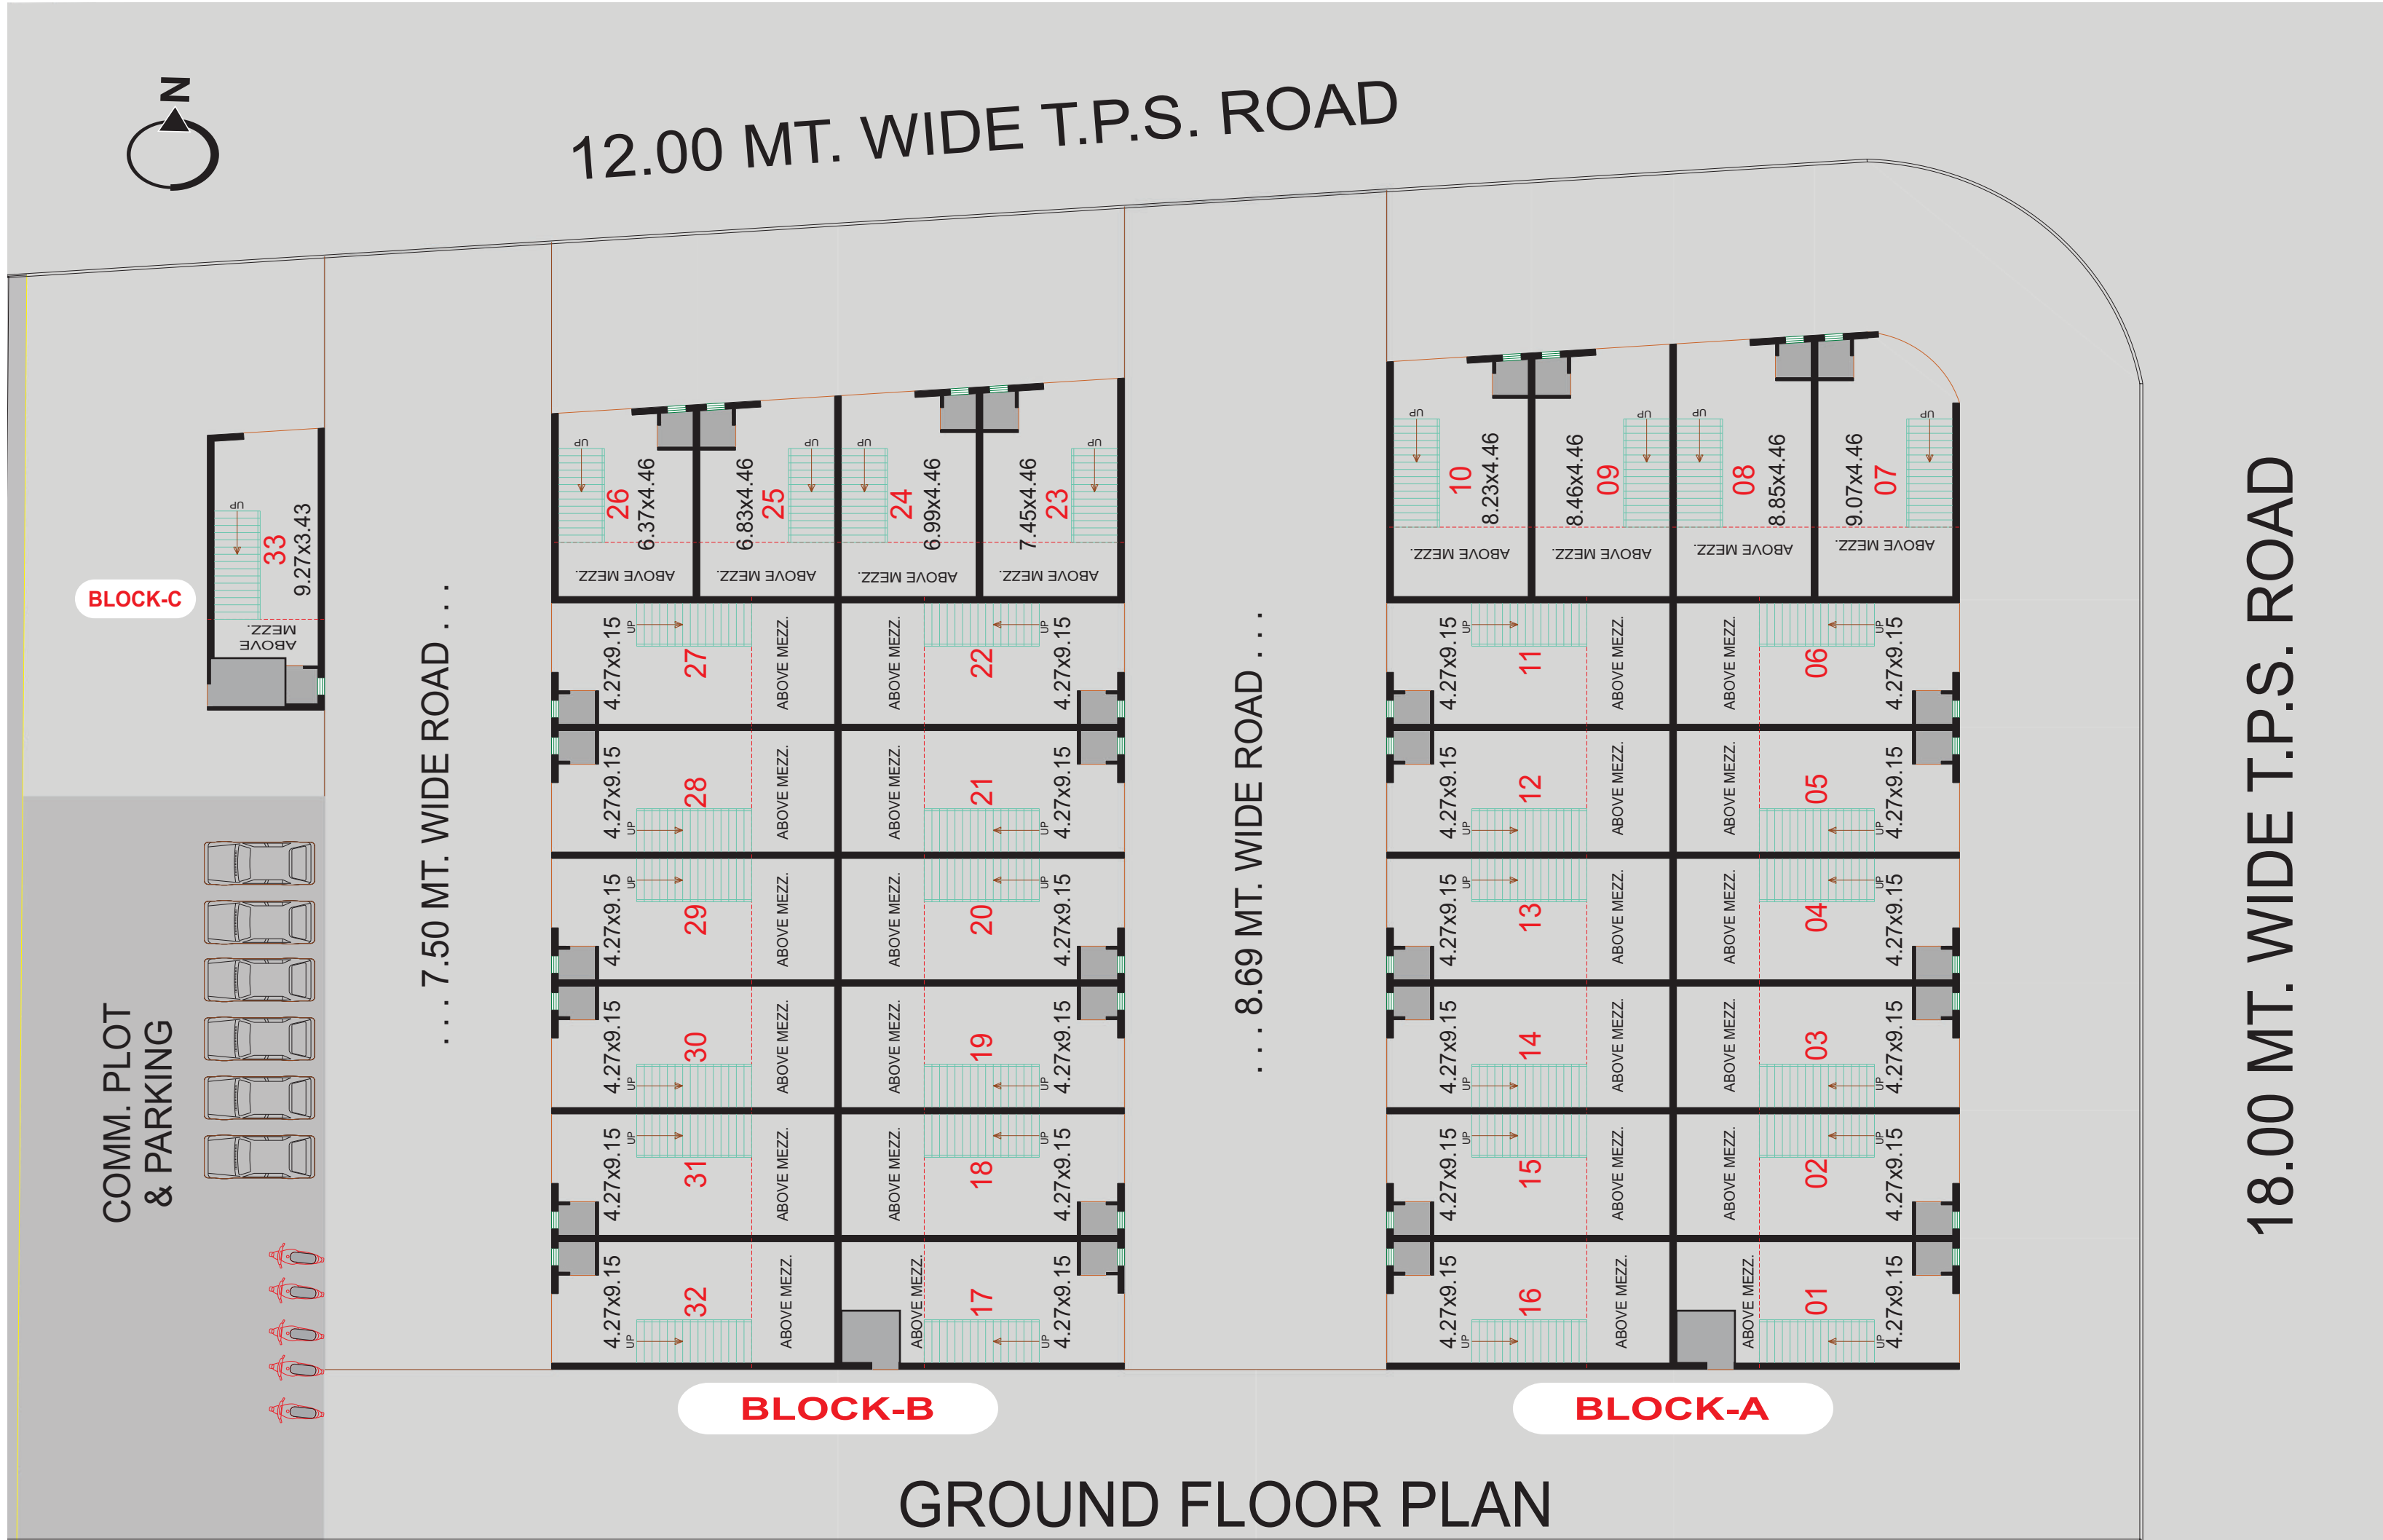

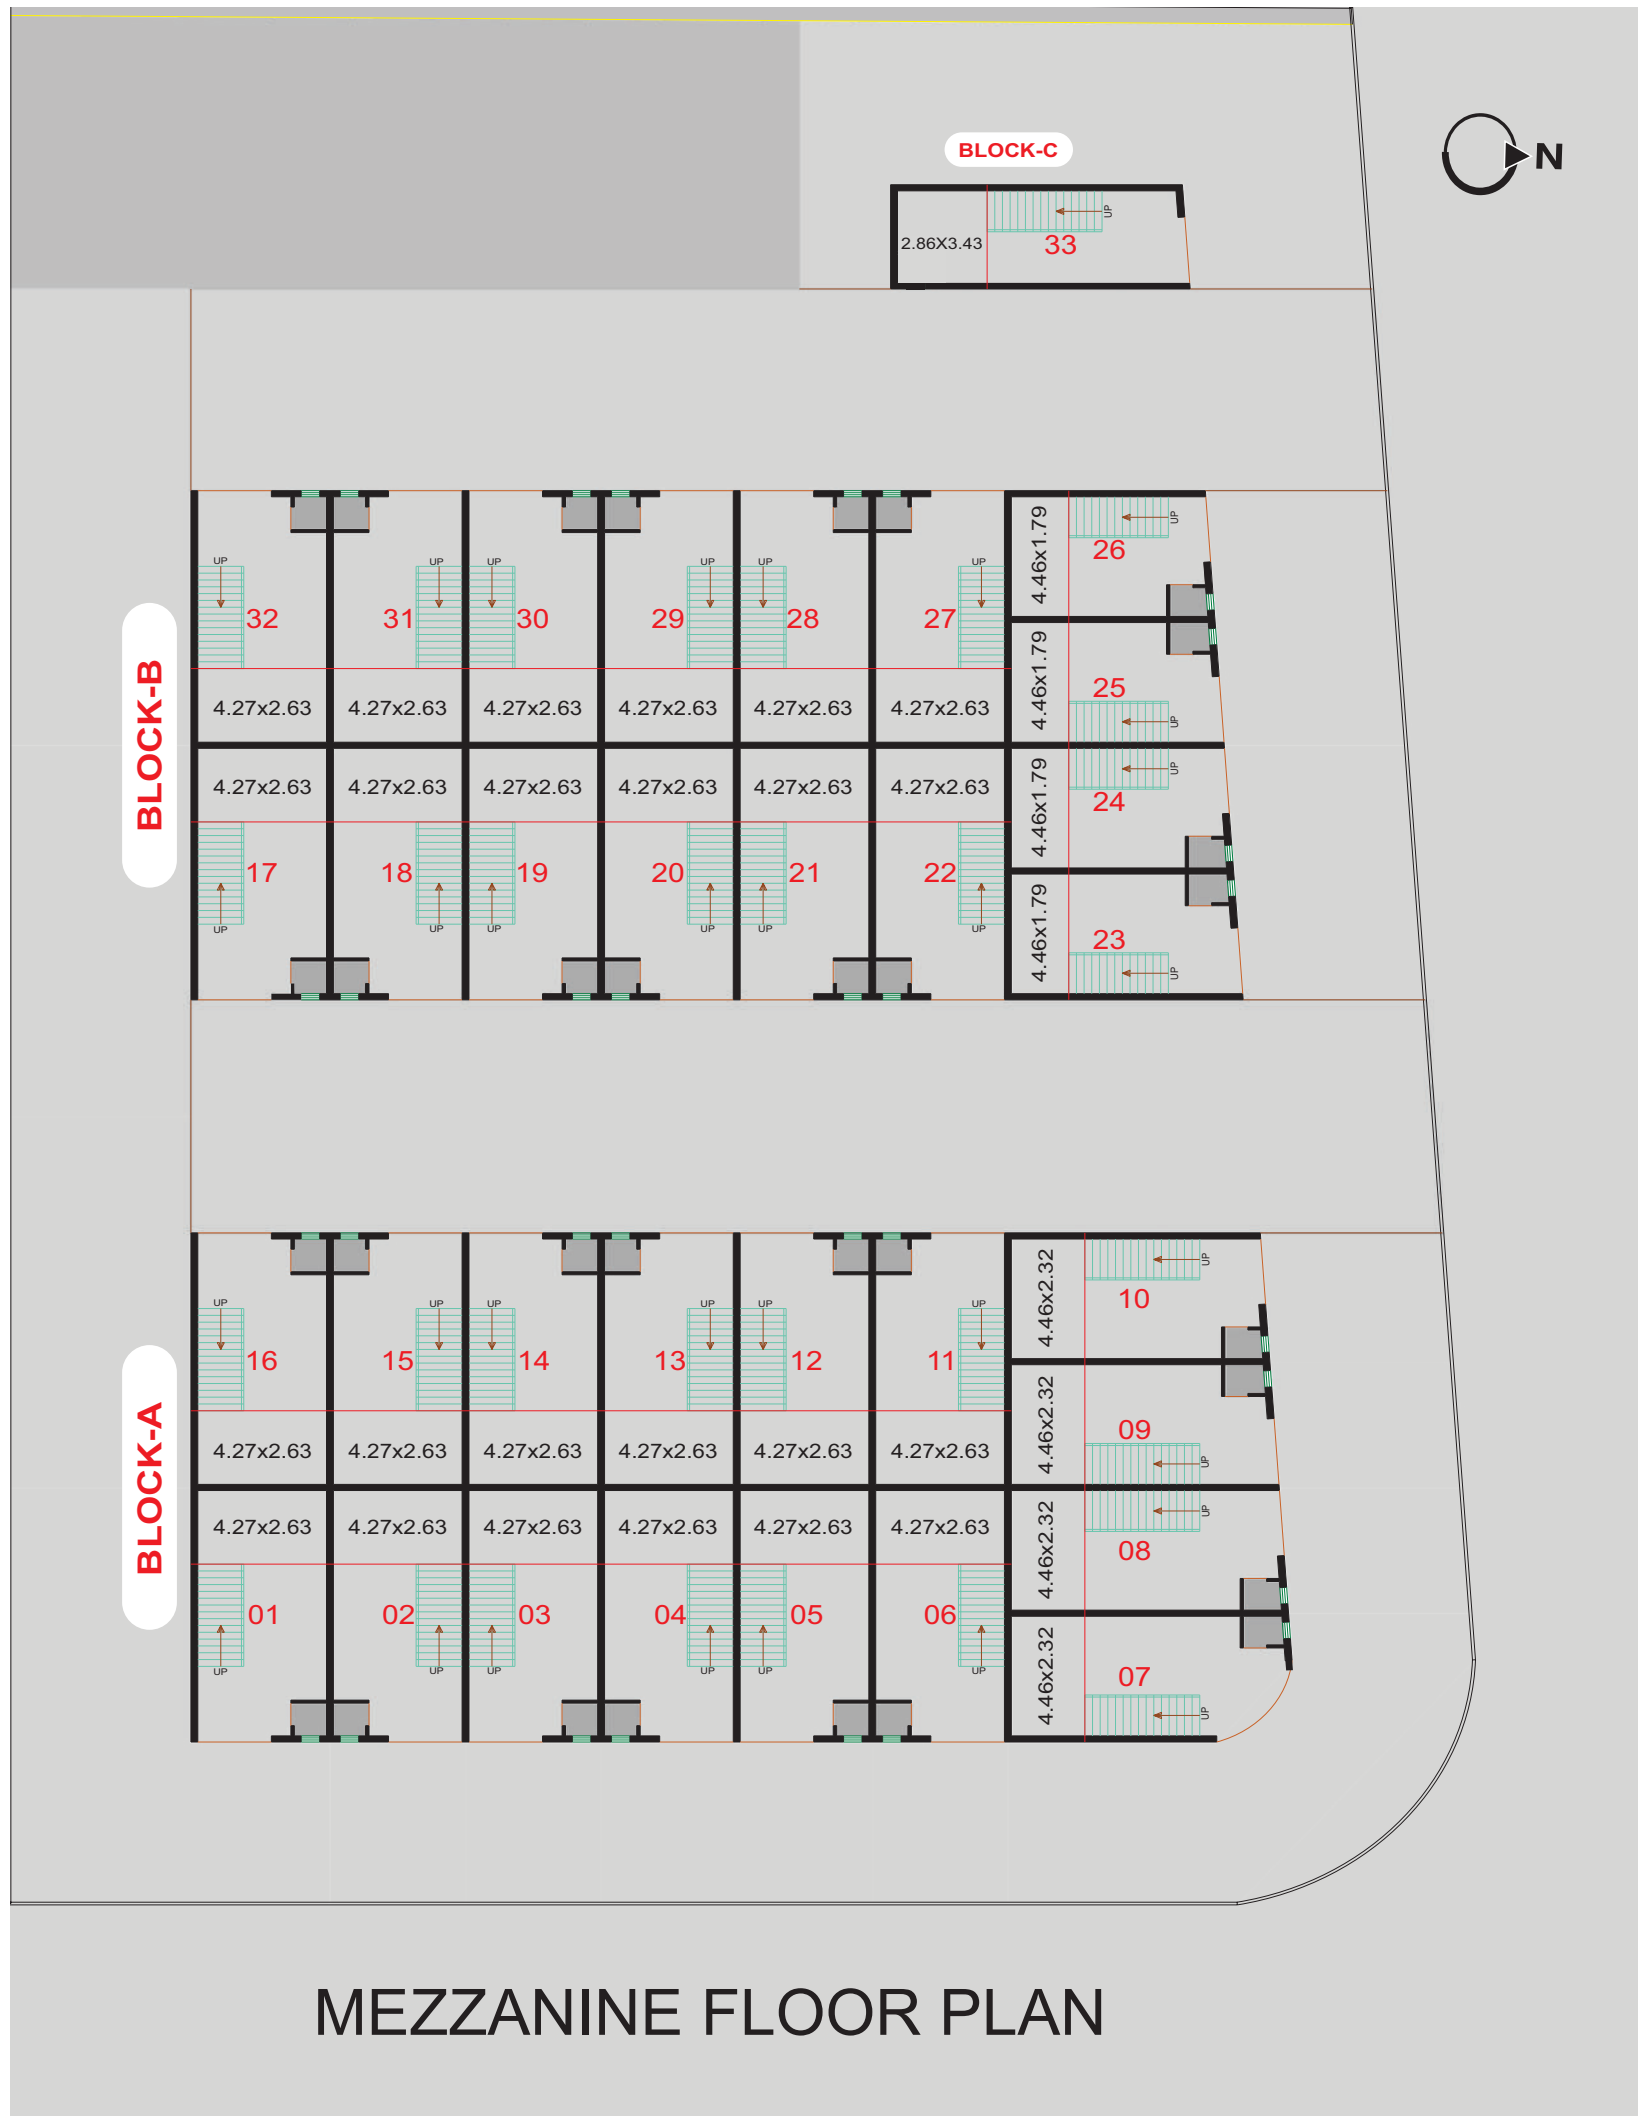

નોંધ :

- સ્ટેમ્પ ક્યુટી, રજી. ફી, જી.એસ.ટી., મેઈન્ટેનન્સ ડીપોઝીટ, તમામ લીગલ ખર્ચ, ઇલેક્ટ્રીસિટી કનેક્શન ચાર્જ, તેમજ વખતો વખત લાગુ પડતા તમામ ખર્ચ તેમજ વેરાઓ અલગ થી આપવાના રહેશે.
- બ્રોશર માં દર્શાવેલ તમામ માપ અંદાજીત છે.
- પેમેન્ટ પુરૂ થયા બાદ જ પકેશન આપવામાં આવશે.
- જો બુકિંગ કેન્સલ કરવામાં આવે તો તેવા ચુનિટનું ફરીથી વેચાણ થયા બાદ તેનું પેમેન્ટ આવે તે મુજબ ભરેલી રકમ કેન્સલેશન ચાર્જ બાદ કરીને પરત આપવામાં આવશે.
- બ્રોશરમાં દર્શાવેલી તમામ વિગતો અને ચિત્રો ફક્ત માહિતી તેમજ સરળ સમજૂતી માટે જ છે, જે કોઈપણ પ્રકારના એગ્રીમેન્ટ નો હિસ્સો નથી.
- બહારના એલીવેશનમાં કોઈ પણ પ્રકારનો ફેરફાર કરી શકાશે નહીં.
- સંજોગો વશાત સદર યોજના ના કોઈ હિસ્સામાં કે સમગ્ર યોજનામાં કોઈપણ પ્રકારનો ફેરફાર કરવાનો થાય તો તેનો અંતિમ નિર્ણય કરવાનો અબાધિત હક્ક ડેવલપર્સને આધિન રહેશે.

સ્પેસિફિકેશન :

