


Project Title :PROPOSED LAY OUT & CONSTRUCTION FOR RESIDENCE ON S.NO:2222/2 , AT & DIST: ANAND ,



Inward No	ODPS/2020/016175	Sheet	2
Inward Date		Scale	1:100

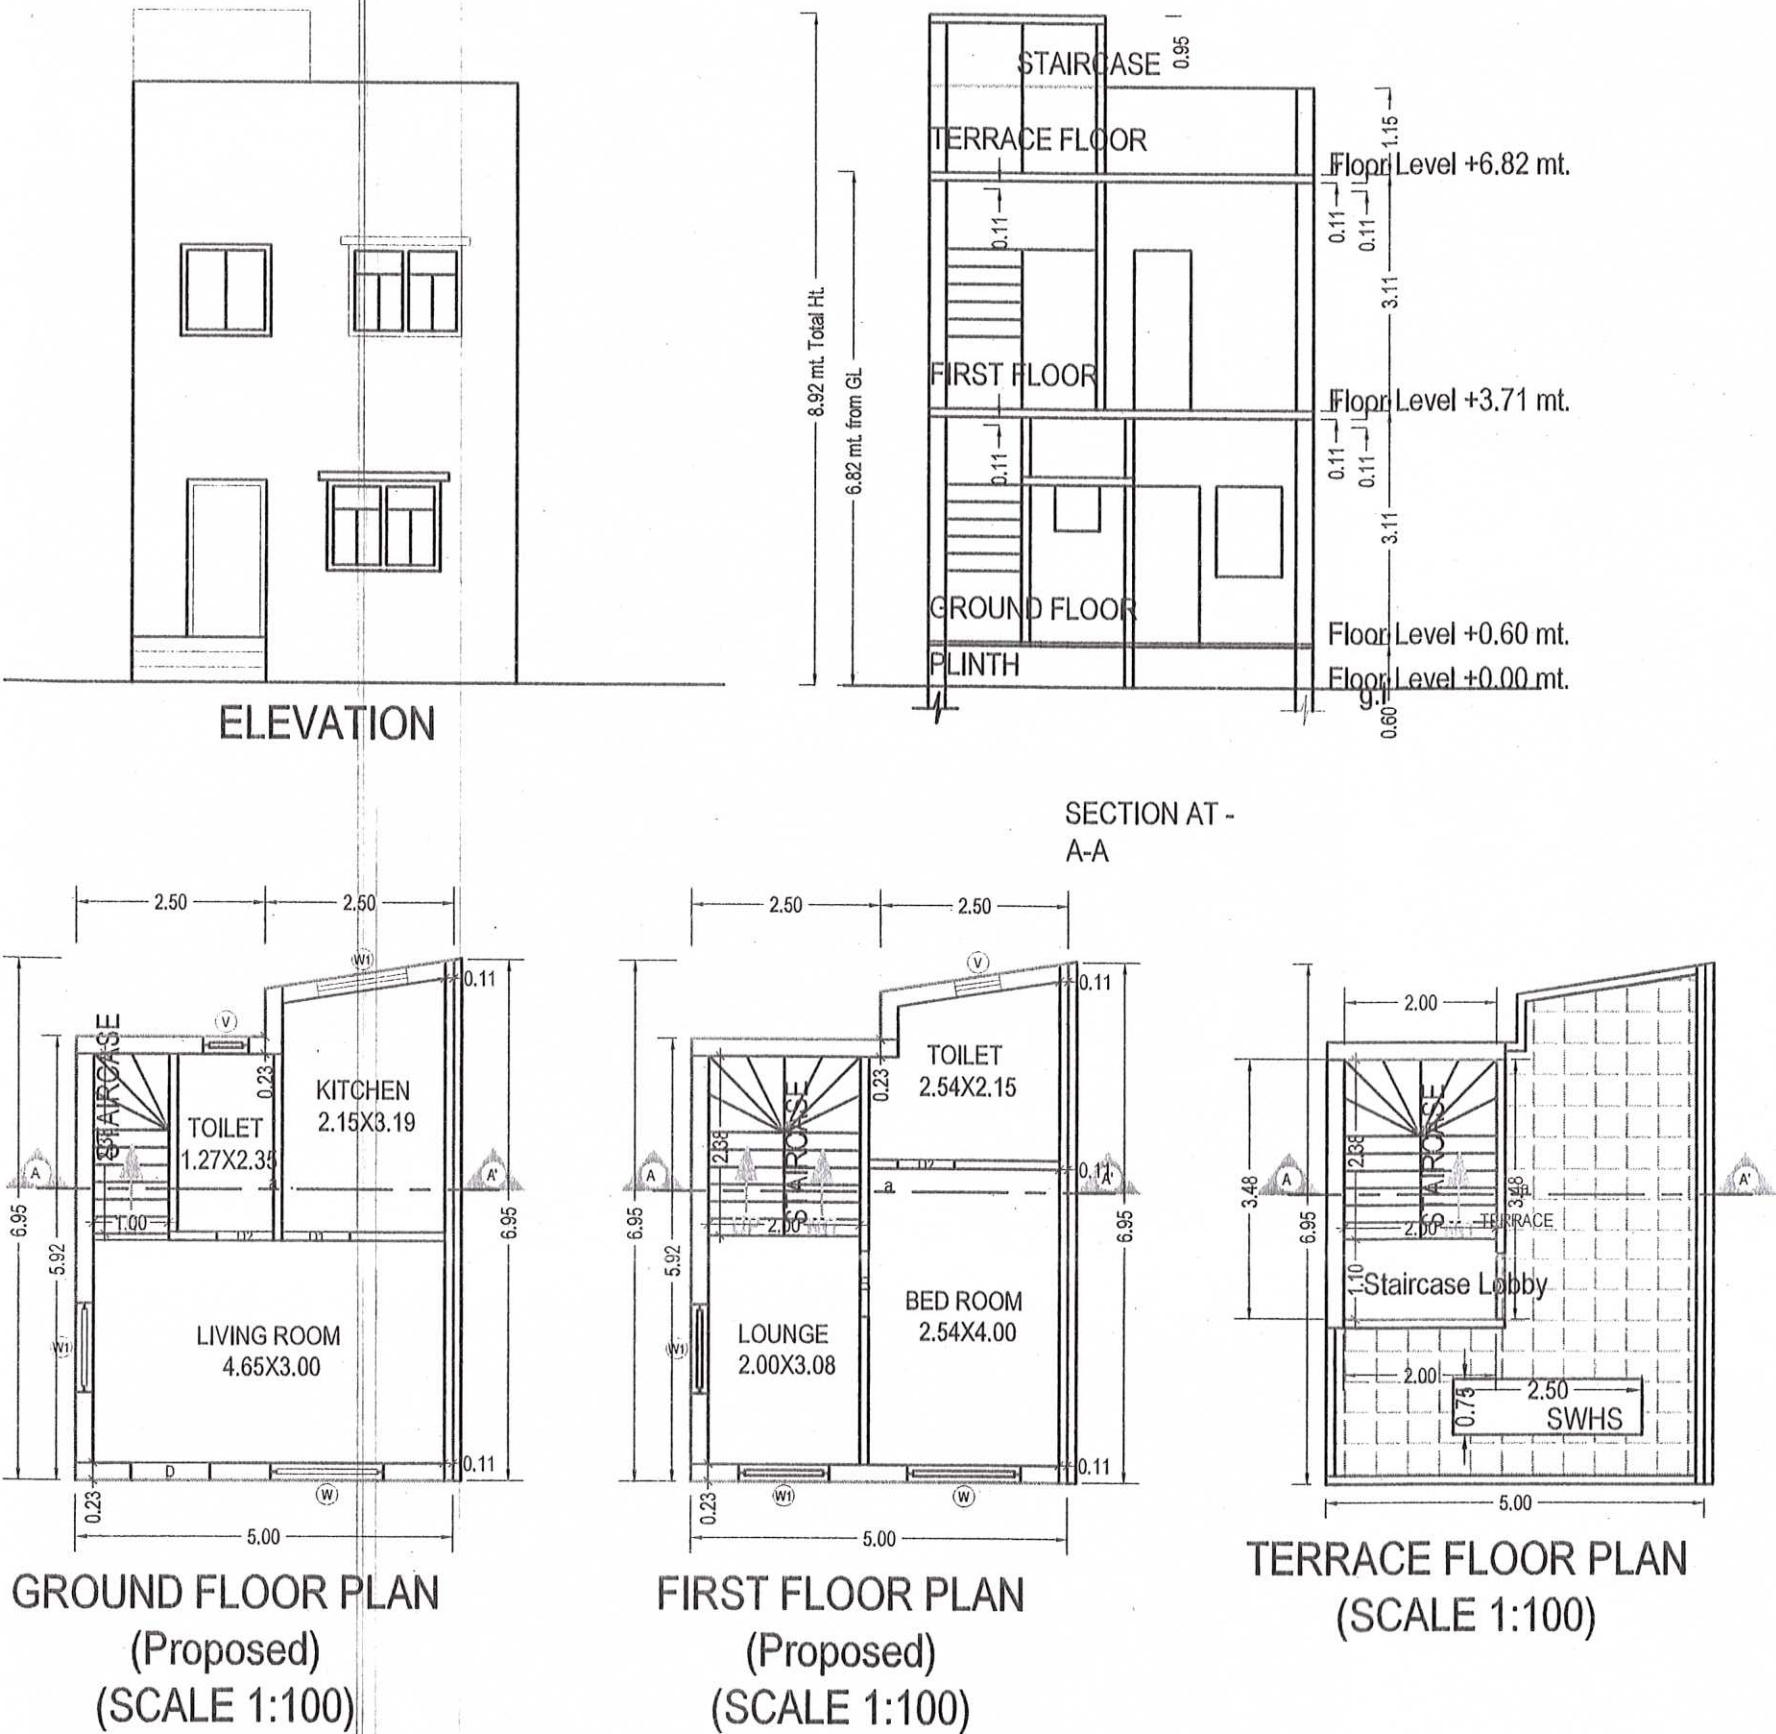

UnitBUA Table for Building :A (FINAL)

Floor	Name	UnitBUA Type	Gross UnitBUA Area	UnitBUA Area	Deductions (Area in Sq.mt.)		Carpet Area	No. of Unit
GROUND FLOOR PLAN	SPLIT 01	DWELLING UNIT	31.68	31.68	4.22	2.38	25.08	01
			Total :	31.68	4.22	2.38	25.08	01
			Typical Floor = 1					
	Total :		31.68	31.68	4.22	2.38	25.08	01
FIRST FLOOR PLAN	SPLIT 01	DWELLING UNIT	31.68	31.68	4.46	4.76	22.46	00
			Total :	31.68	4.46	4.76	22.46	00
			Typical Floor = 1					
	Total :		31.68	31.68	4.46	4.76	22.46	00
Total:	-	-	63.36	63.36	8.67	7.14	47.54	01

SCHEDULE OF WINDOW/VENTILATION:

BUILDING NAME	NAME	LENGTH	HEIGHT	NOS
A (FINAL)	V	0.60	1.00	02
A (FINAL)	W1	1.20	1.20	04
A (FINAL)	W	1.50	1.20	02

Building :A (FINAL)

Floor Name	Total Built Up Area (Sq.mt.)	Deductions (Area in Sq.mt.)	Proposed FSI Area (Sq.mt.)	FSI Area (Sq.mt.)	Total FSI Area (Sq.mt.)	No. of Unit
Ground Floor	31.68	2.38	29.30	29.30	29.30	01
First Floor	31.68	4.76	26.92	26.92	26.92	00
Terrace Floor	6.96	6.96	0.00	0.00	0.00	00
Total:	70.32	14.10	56.22	56.22	56.22	01
Total Number of Same Buildings:	2					
Total:	140.64	28.20	112.44	112.44	112.44	02

SCHEDULE OF DOOR:

BUILDING NAME	NAME	LENGTH	HEIGHT	NOS
A (FINAL)	D2	0.75	2.10	02
A (FINAL)	D1	0.90	2.10	02
A (FINAL)	D	1.05	2.10	01

Staircase Checks (Table 8a-1)

Floor Name	StairCase Name	Flight Width	Tread Width	Riser Height
GROUND FLOOR PLAN	STAIRCASE	1.00	0.42	0.39
FIRST FLOOR PLAN	STAIRCASE	1.00	0.23	0.17
TERRACE FLOOR PLAN	STAIRCASE	1.00	0.23	0.00

OWNER'S NAME AND SIGNATURE	
GOHEL SOMABHAI PUJABHAI & OTHER	
ARCH/ENG'S NAME AND SIGNATURE	STRUCTURE ENGINEER
Harnish Patel Patel	
1005ER03102400015	
DATE OF APPROVAL	
19/11/2020	
DESIGNATION OF APPROVER	
Chief Executive Officer	


ISO_A2_ (594.00_x_420.00_MM)

Based on the aforesaid permission the applicant reserves the rights to commence the construction from the day of issuance. Nevertheless; in case, for procuring the aforesaid permission, any document or system configuration for rules or information or parameters or drawings provided or attached is found to be incorrect or inconsistent with respect to prevailing bye-laws, by any authority or otherwise, the permission granted shall be considered as lapsed.Accuracy of Scrutiny Report and Drawing is subject to accuracy of end-user provided data, 3rd party software/hardware/services, etc. SoftTech Engineers Ltd. is not liable for any damages which may arise from use, or inability to use the Application.Contents highlighted in magenta color are not verified.





Project Title : PROPOSED LAY OUT & CONSTRUCTION FOR RESIDENCE ON S.NO: 2222/2 , AT & DIST : ANAND ,



Inward No	ODPS/2020/016175	Sheet	3
Inward Date		Scale	1:100

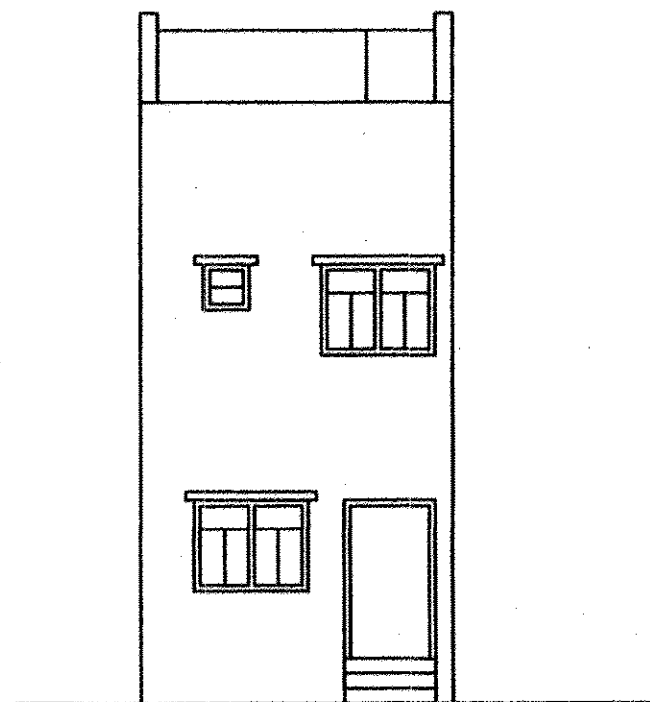

ELEVATION

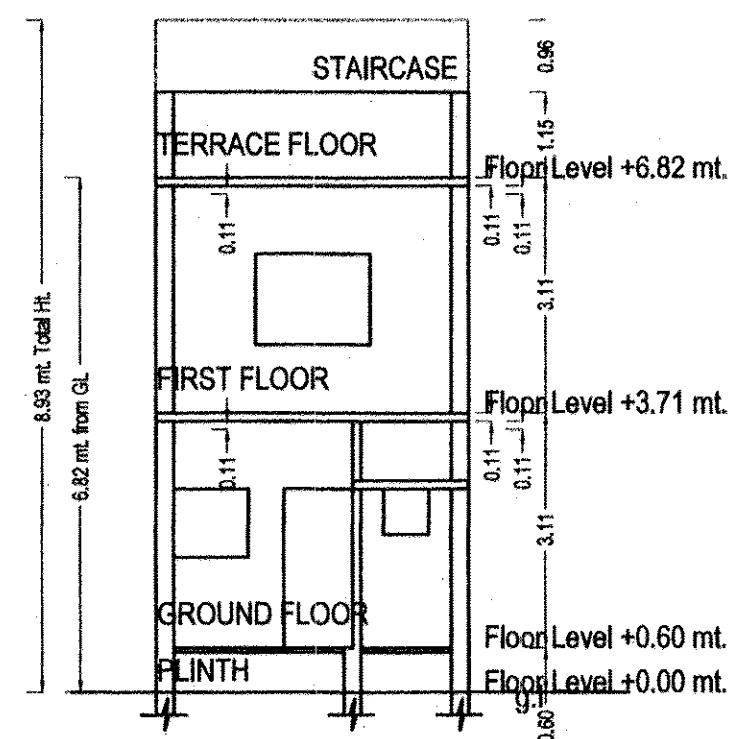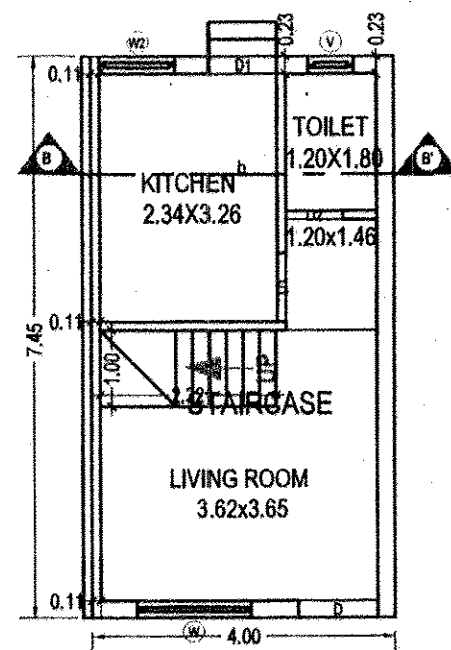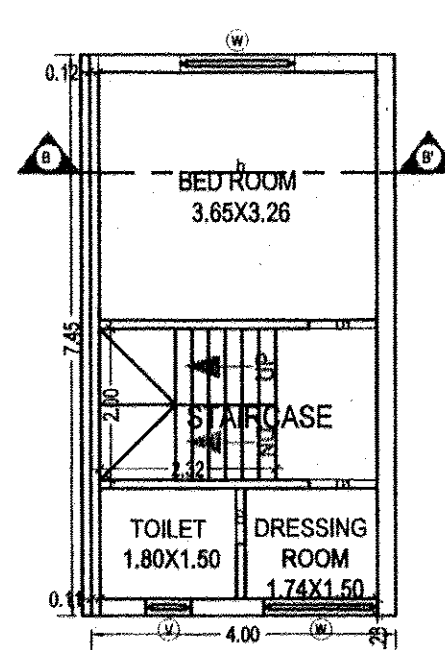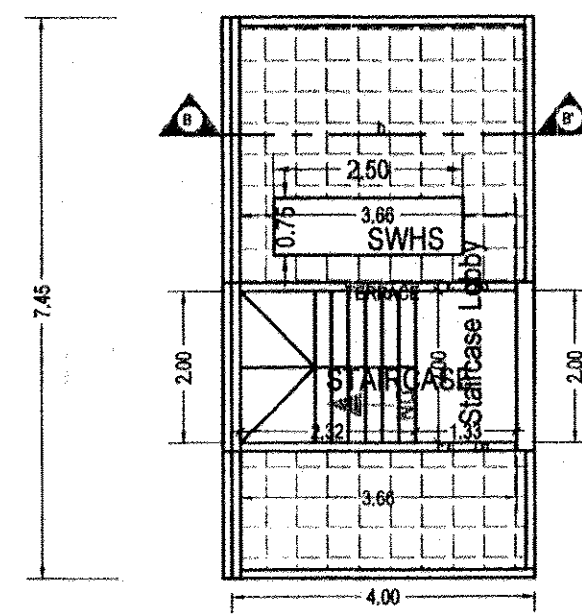SECTION
AT-B-BGROUND FLOOR PLAN
(Proposed)
(SCALE 1:100)FIRST FLOOR PLAN
(Proposed)
(SCALE 1:100)TERRACE FLOOR PLAN
(SCALE 1:100)

UnitBUA Table for Building :B (FINAL)

Floor	Name	UnitBUA Type	Gross UnitBUA Area	UnitBUA Area	Deductions (Area in Sq.mt.)		Carpet Area	No. of Unit
					Wall	Stair Case		
GROUND FLOOR PLAN	SPLIT 02	DWELLING UNIT	29.80	29.80	3.80	2.32	23.68	01
	Total :		29.80	29.80	3.80	2.32	23.68	01
	Typical Floor = 1		29.80	29.80	3.80	2.32	23.68	01
FIRST FLOOR PLAN	SPLIT 02	DWELLING UNIT	29.80	29.80	4.25	4.64	20.91	00
	Total :		29.80	29.80	4.25	4.64	20.91	00
	Typical Floor = 1		29.80	29.80	4.25	4.64	20.91	00
Total:			59.60	59.60	8.05	6.96	44.59	01

SCHEDULE OF DOOR:

BUILDING NAME	NAME	LENGTH	HEIGHT	NOS
B (FINAL)	D2	0.75	2.10	02
B (FINAL)	D1	0.90	2.10	04
B (FINAL)	D	1.05	2.10	01

Building :B (FINAL)

Floor Name	Total Built Up Area (Sq.mt.)	Deductions (Area in Sq.mt.)	Proposed FSI Area (Sq.mt.)	Total FSI Area (Sq.mt.)	No. of Unit
Ground Floor	29.80	2.32	27.48	27.48	01
First Floor	29.80	4.64	25.16	25.16	00
Terrace Floor	7.31	7.31	0.00	0.00	00
Total:	66.91	14.27	52.64	52.64	01
Total Number of Same Buildings:	2				
Total:	133.82	28.54	105.28	105.28	02

SCHEDULE OF WINDOW/VENTILATION:

BUILDING NAME	NAME	LENGTH	HEIGHT	NOS
B (FINAL)	V	0.60	1.00	02
B (FINAL)	W2	1.00	1.20	01
B (FINAL)	W	1.50	1.20	03

Staircase Checks (Table 8a-1)

Floor Name	StairCase Name	Flight Width	Tread Width	Riser Height
GROUND FLOOR PLAN	STAIRCASE	1.00	0.22	0.52
FIRST FLOOR PLAN	STAIRCASE	1.00	0.22	0.22
TERRACE FLOOR PLAN	STAIRCASE	1.00	0.22	0.00

OWNER'S NAME AND SIGNATURE

GOHEL SOMABHAI PUJABHAI & OTHER

ARCH/ENG'S NAME AND SIGNATURE

STRUCTURE ENGINEER

Hamish Patel Patel


1005ER03102400015

DATE OF APPROVAL

19/11/2020

DESIGNATION OF APPROVER


Chief Executive Officer

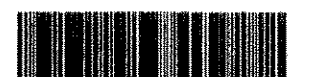


ISO_A2 (594.00 x 420.00_MM)

Based on the aforesaid permission the applicant reserves the rights to commence the construction from the day of issuance. Nevertheless; In case, for procuring the aforesaid permission, any document or system configuration for rules or information or parameters or drawings provided or attached is found to be incorrect or inconsistent with respect to prevailing bye-laws, by any authority or otherwise, the permission granted shall be considered as lapsed. Accuracy of Scrutiny Report and Drawing is subject to accuracy of end-user provided data, 3rd party software/hardware/services, etc. SoftTech Engineers Ltd. is not liable for any damages which may arise from use, or inability to use the Application. Contents highlighted in magenta color are not verified.


Project Title: PROPOSED LAY OUT & CONSTRUCTION FOR RESIDENCE ON S.NO: 2222/2, AT&DIST :ANAND ,

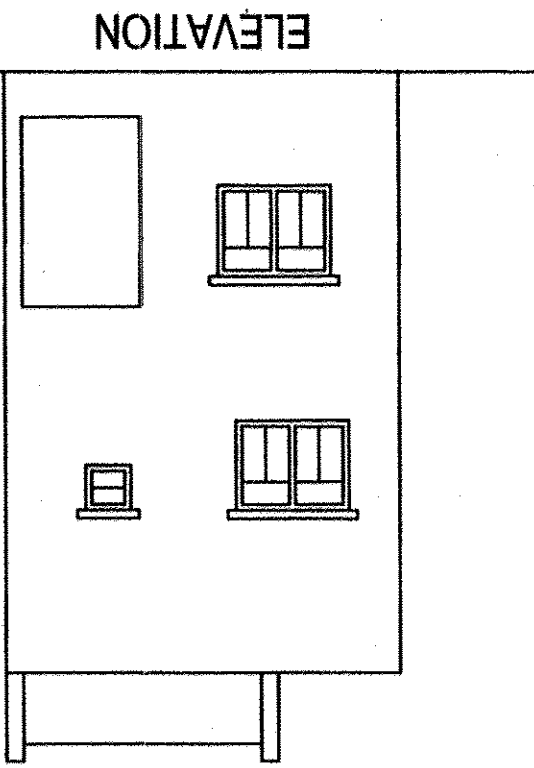


ELEVATION

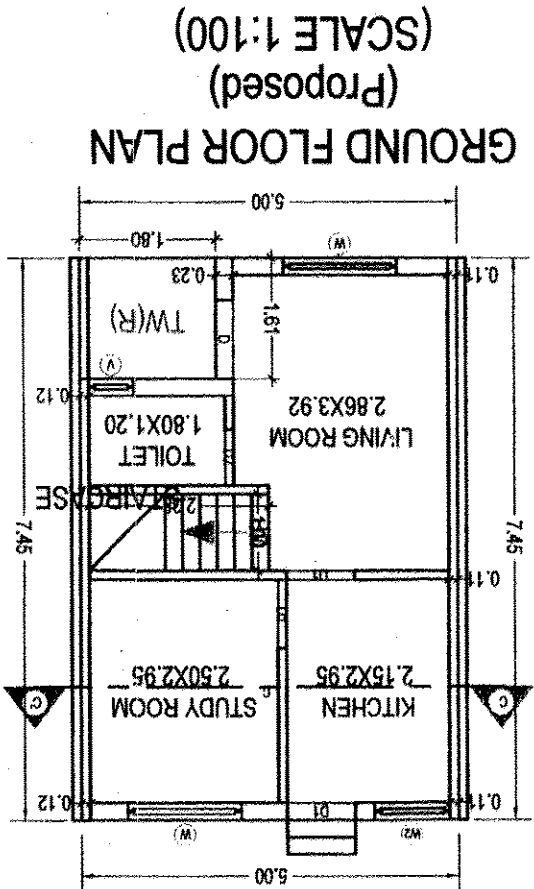

GROUND FLOOR PLAN
(Proposed)
(SCALE 1:100)

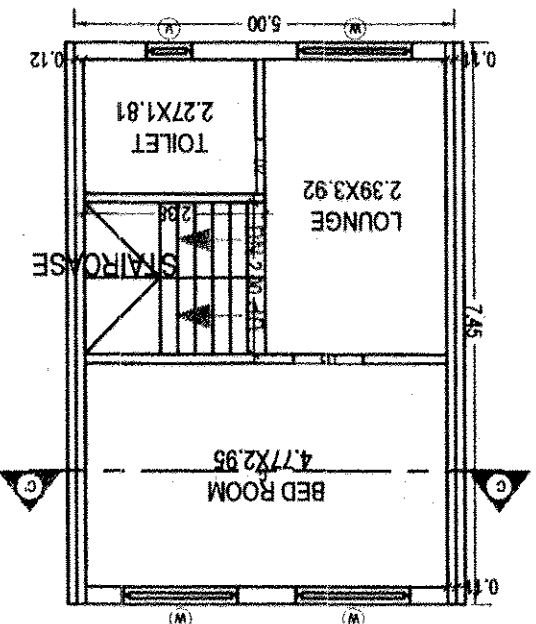


FIRST FLOOR PLAN
(Proposed)
(SCALE 1:100)

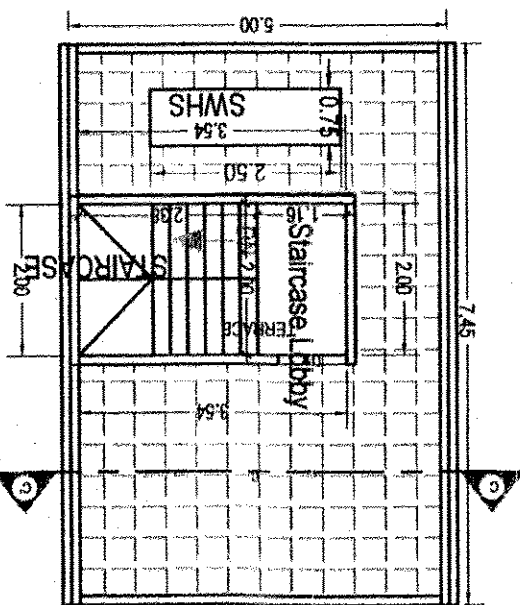

TERRACE FLOOR PLAN
(SCALE 1:100)

SECTION
AT-C-C

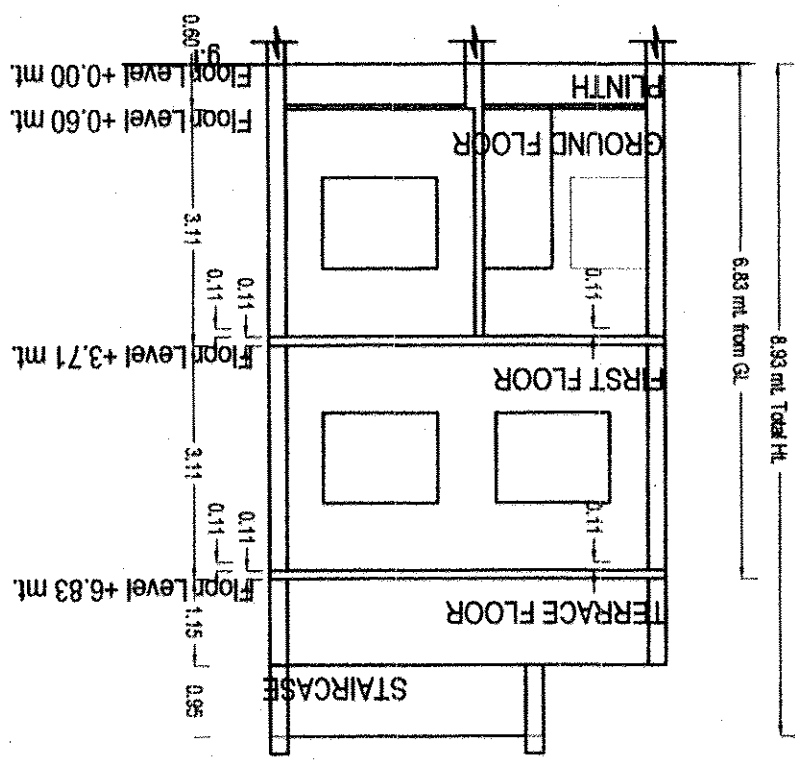

Inward No	ODPS/2020/016175	Sheet	4
Inward Date		Scale	1:100

OWNER'S NAME AND SIGNATURE	
GOHEL SOMABHAI PUJABHAI & OTHER	
ARCH/ENG'S NAME AND SIGNATURE	STRUCTURE ENGINEER
Hamish Patel Patel	1005ER03102400015
DATE OF APPROVAL	
19/11/2020	
DESIGNATION OF APPROVER	
Chief Executive Officer	
Barcode	

SCHEDULE OF DOOR:			
BUILDING NAME	NAME	LENGTH	HEIGHT
C (FINAL)	D2	0.75	2.10
C (FINAL)	D1	0.90	2.10
C (FINAL)	D	1.05	2.10
SCHEDULE OF WINDOW/VENTILATION:			
BUILDING NAME	NAME	LENGTH	HEIGHT
C (FINAL)	V	0.60	1.00
C (FINAL)	W2	1.00	1.20
C (FINAL)	W	1.50	1.20

Staircase Checks (Table 8a-1)			
Floor Name	Staircase Name	Flight Width	Riser Height
GROUND FLOOR	STAIRCASE	1.00	0.23
FIRST FLOOR PLAN	STAIRCASE	1.00	0.22
TERRACE FLOOR PLAN	STAIRCASE	1.00	0.00

Building : C (FINAL)			
Floor Name	Total Built Up Area (Sq.mt.)	Proposed FSI (Sq.mt.)	No. of Unit
Ground Floor	37.25	2.90	01
First Floor	37.25	0.00	00
Terrace Floor	7.08	0.00	00
Total	81.58	2.90	01
Total Number of Buildings:	6		
Total	489.48	17.40	06

UnitBUA Table for Building : C (FINAL)			
Floor	Name	UnitBUA Type	No. of Unit
GROUND FLOOR	SPLIT 03	DWELLING	01
FIRST FLOOR	SPLIT 03	DWELLING	00
PLAN	Total per Floor:	34.35	01
PLAN	Total per Typical Floor:	34.35	01
PLAN	Total:	34.35	01
FIRST FLOOR	SPLIT 03	DWELLING	00
FIRST FLOOR	SPLIT 03	DWELLING	00
PLAN	Total per Floor:	37.25	00
PLAN	Total per Typical Floor:	37.25	00
PLAN	Total:	37.25	00
Total		71.60	01




ISO_A2_594.00_X_420.00_MM)
Based on the aforesaid permission the applicant reserves the rights to commence the construction from the day of issuance. Nevertheless, in case, for procuring the aforesaid permission, any document or system configuration for rules or information or parameters or drawings provided or attached is found to be incorrect or inconsistent with respect to prevailing bye-laws, by any authority or otherwise, the permission granted shall be considered as lapsed. Accuracy of Surveying Report and Drawing is subject to accuracy of end-user provided data, 3rd party software/hardware/services, etc. SoftTech Engineers Ltd. is not liable for any damages which may arise from use, or inability to use the Application. Contents highlighted in magenta color are not verified.

Project Title :PROPOSED LAY OUT & CONSTRUCTION FOR RESIDENCE ON S.NO:2222/2,AT&DIST:ANAND,

Application No. : 1005BDPP20210242



Inward No	ODPS/2020/016175
Inward Date	
Scale	Sheet
1:100	5

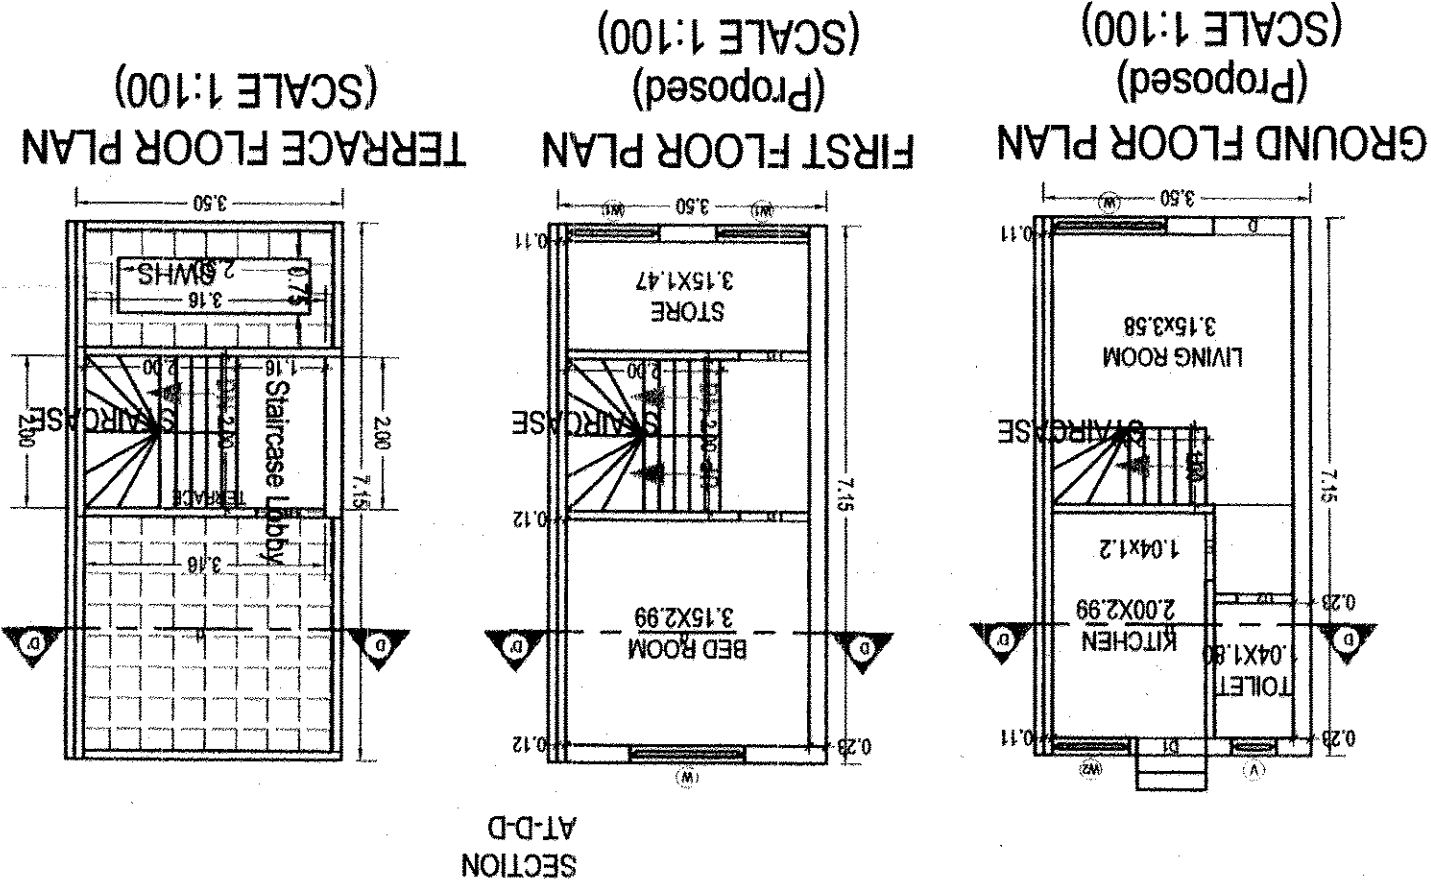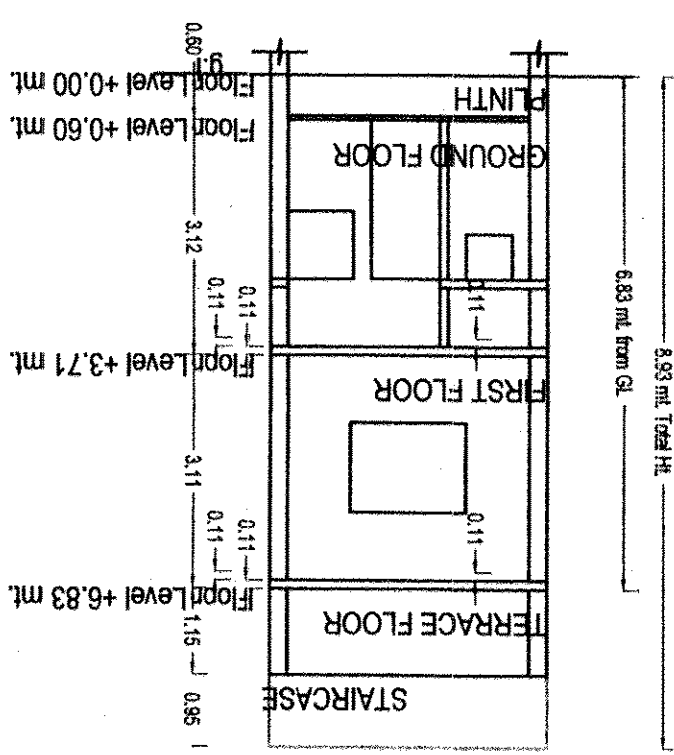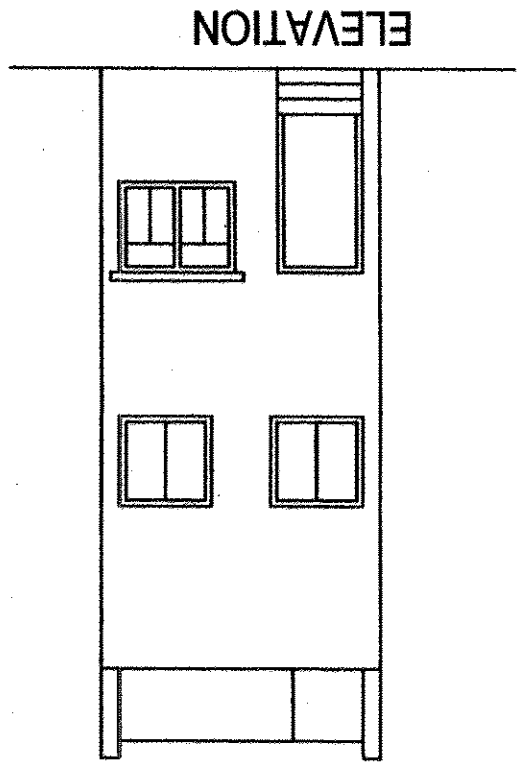

SCHEDULE OF DOOR:

BUILDING NAME	NAME	LENGTH	HEIGHT	NOS
D (FINAL)	D	1.05	2.10	01
D (FINAL)	D1	0.90	2.10	04
D (FINAL)	D2	0.75	2.10	01

SCHEDULE OF WINDOW/VENTILATION:

BUILDING NAME	NAME	LENGTH	HEIGHT	NOS
D (FINAL)	D	1.05	2.10	01
D (FINAL)	D1	0.90	2.10	04
D (FINAL)	D2	0.75	2.10	01

Staircase Checks (Table 8a-1)


Floor Name	Staircase Name	Flight Width	Tread Width	Riser Height
GROUND FLOOR	STAIRCASE	1.00	0.31	0.46
FIRST FLOOR	STAIRCASE	1.00	0.17	0.19
TERRACE FLOOR	STAIRCASE	1.00	0.17	0.00

UnitBUA Table for Building :D (FINAL)


Floor	Name	UnitBUA Type	Gross UnitBUA Area	UnitBUA Area	Deductions (Area in Sq.mt.)	Carpet Area	No. of Unit
GROUND FLOOR	SPLIT 04	DWELLING UNIT	25.03	25.03	3.47	2.00	01
FIRST FLOOR	SPLIT 04	DWELLING UNIT	25.03	25.03	3.47	2.00	01
Total			50.06	50.06	6.94	4.00	

Based on the aforesaid permission the applicant reserves the rights to commence the construction from the day of issuance. Nevertheless, in case, for procuring the aforesaid permission, any document or information or parameters or drawings provided or attached is found to be incorrect or inconsistent with respect to prevailing bye-laws, by any authority or otherwise, the permission granted shall be considered as lapsed. Accuracy of Surveying Report and Drawing is subject to accuracy of end-user provided data, 3rd party software/hardware/services, etc. SoftTech Engineers Ltd. is not liable for any damages which may arise from use, or inability to use the Application. Contents highlighted in magenta color are not verified.


Inward No	ODPS/2020/016175
Inward Date	
Sheet	6
Scale	1:100

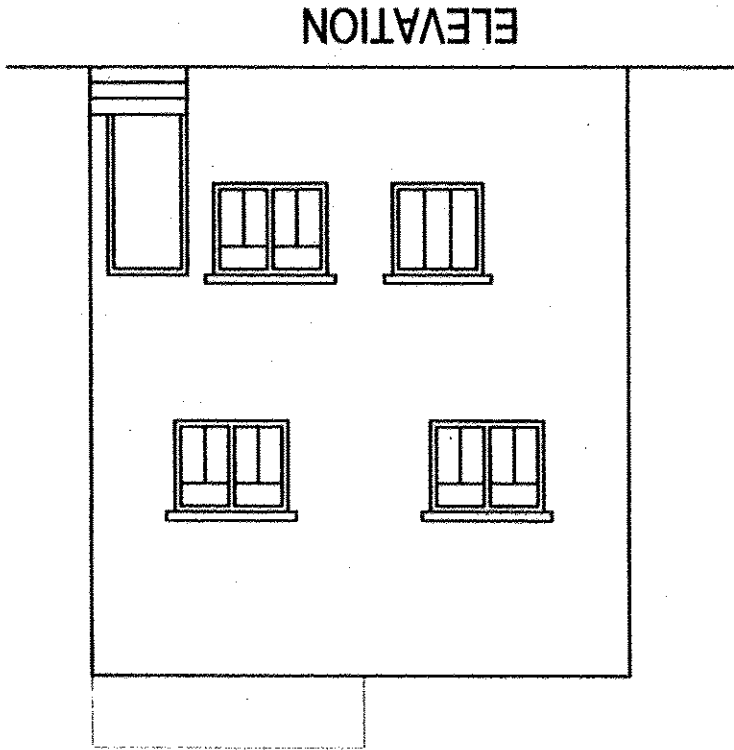


ELEVATION

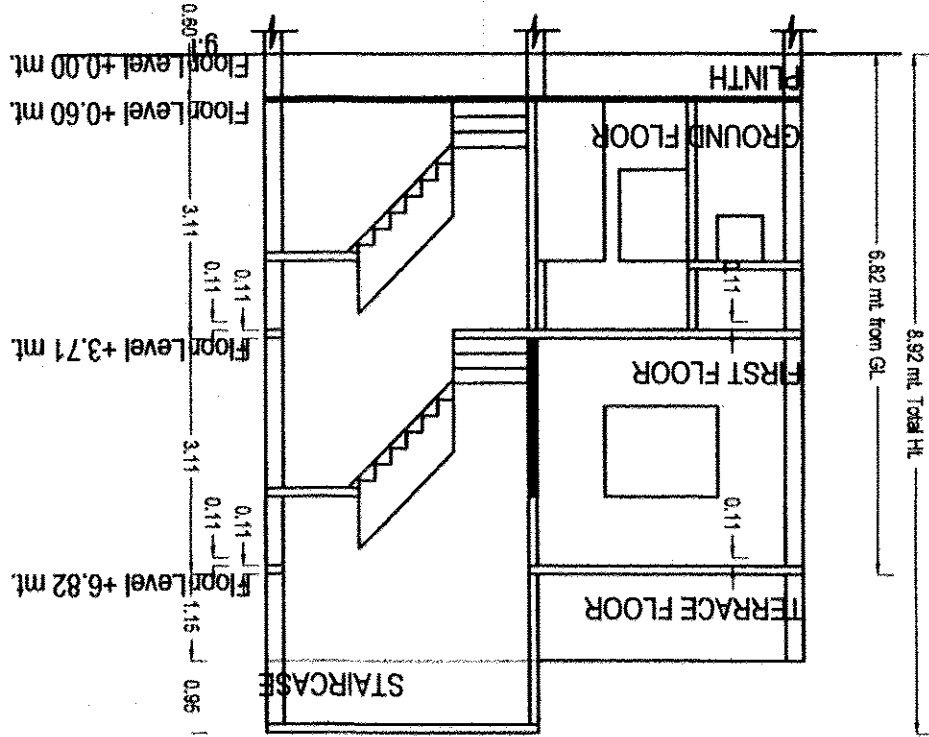


SECTION
AT-E-E

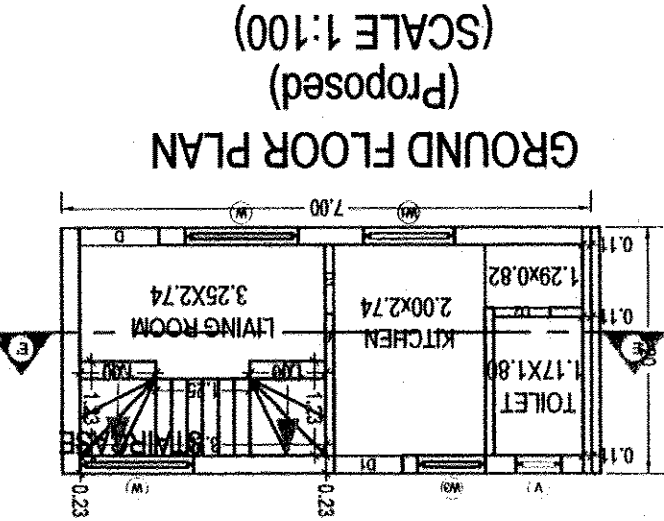

GROUND FLOOR PLAN
(Proposed)
(SCALE 1:100)

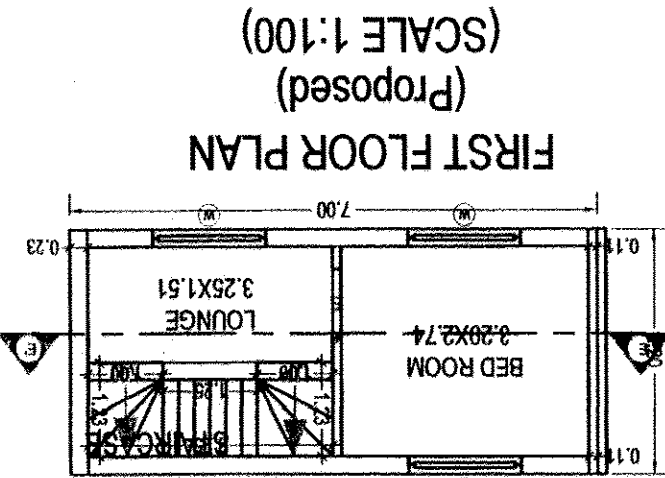

FIRST FLOOR PLAN
(Proposed)
(SCALE 1:100)

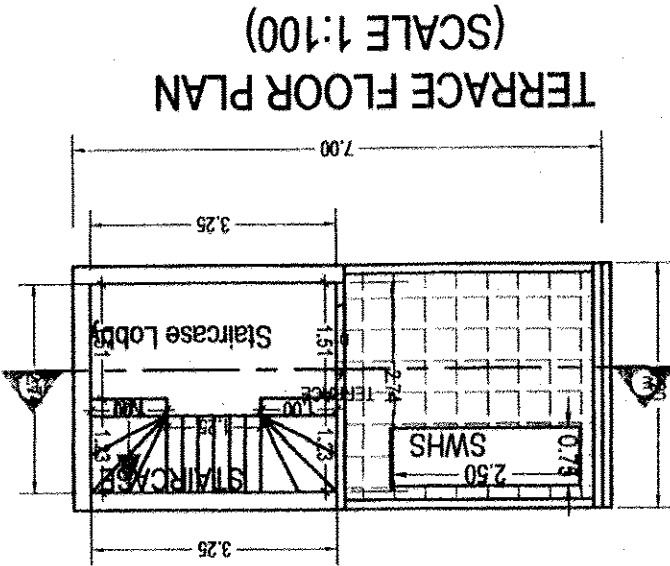

TERRACE FLOOR PLAN
(SCALE 1:100)

Floor	Name	Unit/Type	Gross Area	Net Area	Deductions (Area in Sq.mt.)	Carpet Area	No. of Unit
GROUND FLOOR	SPLIT 05	DWELLING UNIT	22.40	22.40	3.72	14.97	01
PLAN	Total per Floor:	Typical Floor	22.40	22.40	3.72	14.97	01
FIRST FLOOR	SPLIT 05	DWELLING UNIT	22.40	22.40	3.71	14.52	00
PLAN	Total per Floor:	Typical Floor	22.40	22.40	3.71	14.52	00
Total:			44.80	44.80	7.42	29.49	01

UnitBUA Table for Building E: (FINAL)

Building Name	Total Built Up Area (Sq.mt.)	Floor Name	Ground Floor	First Floor	Terrace Floor	Total
E (FINAL)	161.13	Same Buildings:	3	161.13	48.99	112.14
E (FINAL)	161.13	Total Number of	3	161.13	48.99	112.14
E (FINAL)	161.13	Total	3	161.13	48.99	112.14

Building E: (FINAL)

Staircase Checks (Table 8a-1)	Floor Name	Staircase Name	Flight Width	Tread Width	Riser Height
E (FINAL)	GROUND FLOOR	STAIRCASE	1.00	0.19	0.22
E (FINAL)	FIRST FLOOR PLAN	STAIRCASE	1.00	0.19	0.22
E (FINAL)	TERRACE FLOOR PLAN	STAIRCASE	1.00	0.19	0.00

SCHEDULE OF WINDOW/VENTILATION:

Building Name	NAME	LENGTH	HEIGHT	NOS
E (FINAL)	V	0.60	1.00	01
E (FINAL)	W3	0.90	1.20	01
E (FINAL)	W1	1.20	1.20	02
E (FINAL)	W	1.50	1.20	05

OWNER'S NAME AND SIGNATURE	
GOHEL SOMABHAI PUJABHAI & OTHER	
ARCHITECT'S NAME AND SIGNATURE	STRUCTURE ENGINEER
Hamish Patel	1005ER0310240015
DATE OF APPROVAL	
19/11/2020	
DESIGNATION OF APPROVER	
Chief Executive Officer	
Barcode	

Based on the aforesaid permission the applicant reserves the rights to commence the construction from the day of issuance. Nevertheless, in case, for procuring the aforesaid permission, any document or Drawing is subject to accuracy of end-user provided data, 3rd party software/hardware/services, etc. SoftTech Engineers Ltd. is not liable for any damages which may arise from use, or inability to use the Application. Contents by-laws, by any authority or otherwise, the permission granted shall be considered as lapsed. Accuracy of Scrutiny Report and Drawing is subject to accuracy of end-user provided data, 3rd party software/hardware/services, etc. SoftTech Engineers Ltd. is not liable for any damages which may arise from use, or inability to use the Application. Contents highlighted in magenta color are not verified.

ISO A2 (594.00 X 420.00 MM)