

AMAY RESIDE

3 BHK SPACIOUS ABODES







GROUND FLOOR PLAN











3RD TO 13TH
FLOOR PLAN









UNIT PLAN
TYPE - 1

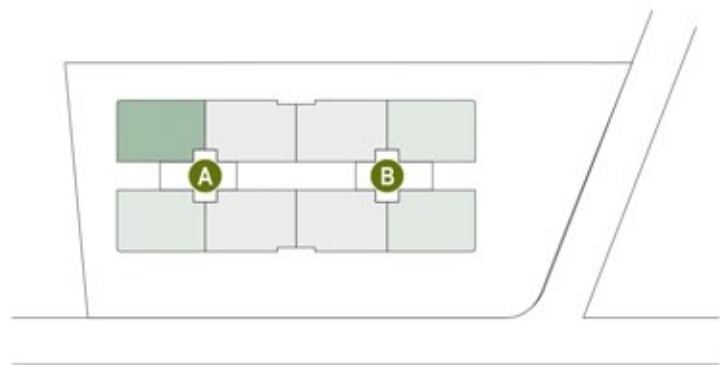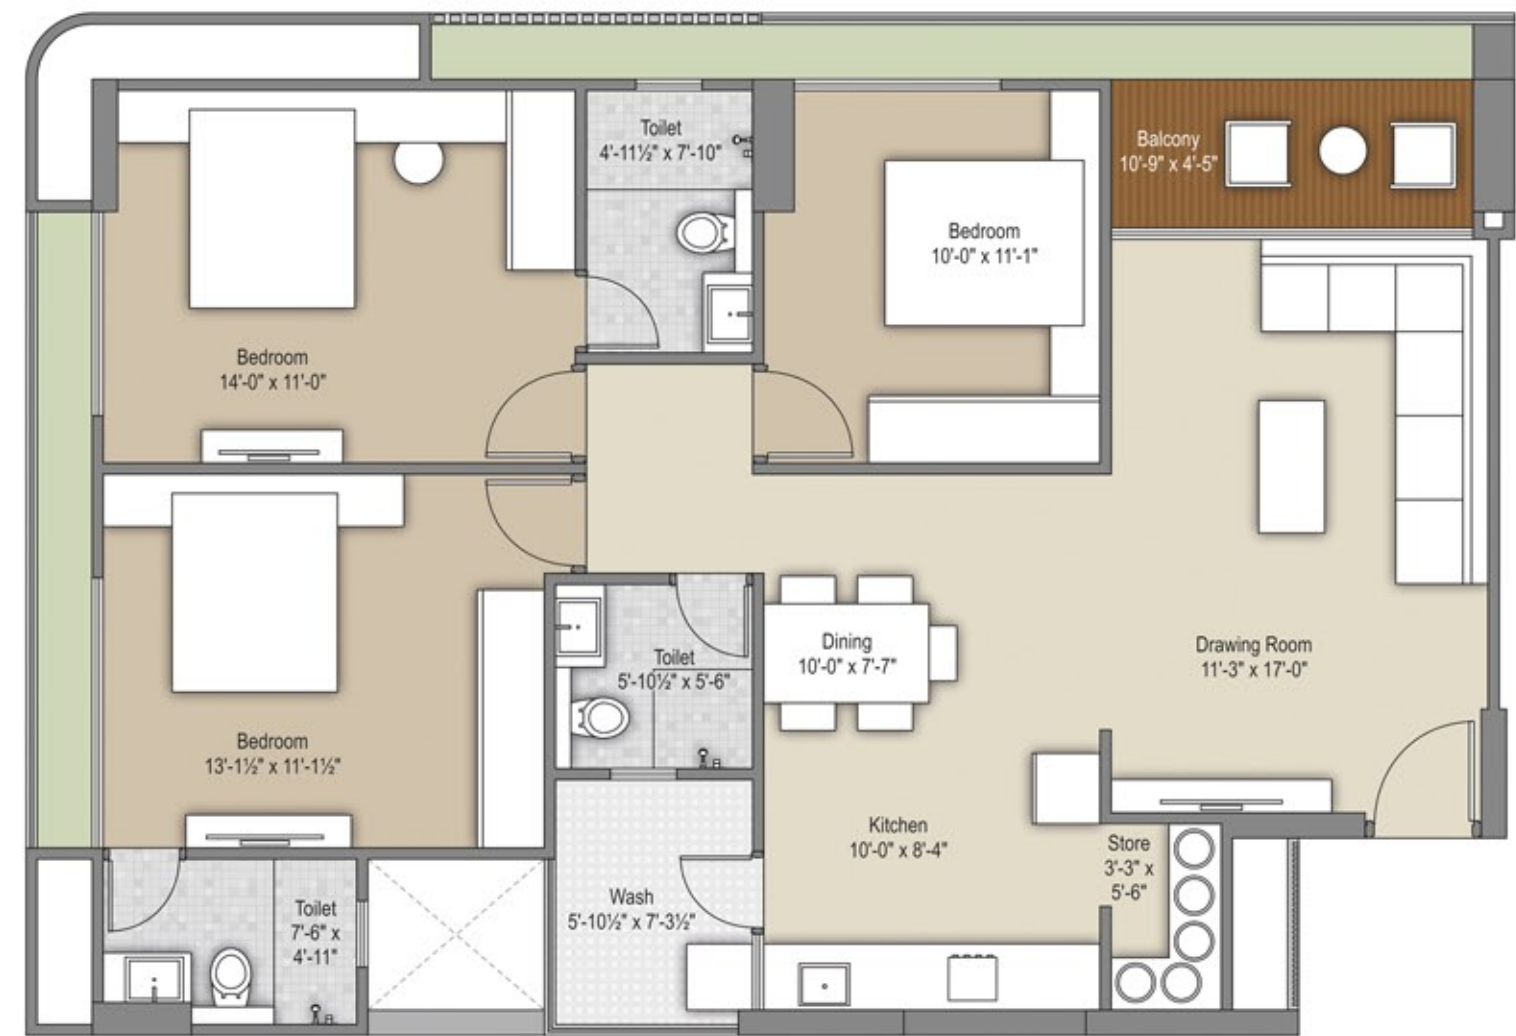

UNIT PLAN
TYPE - 2

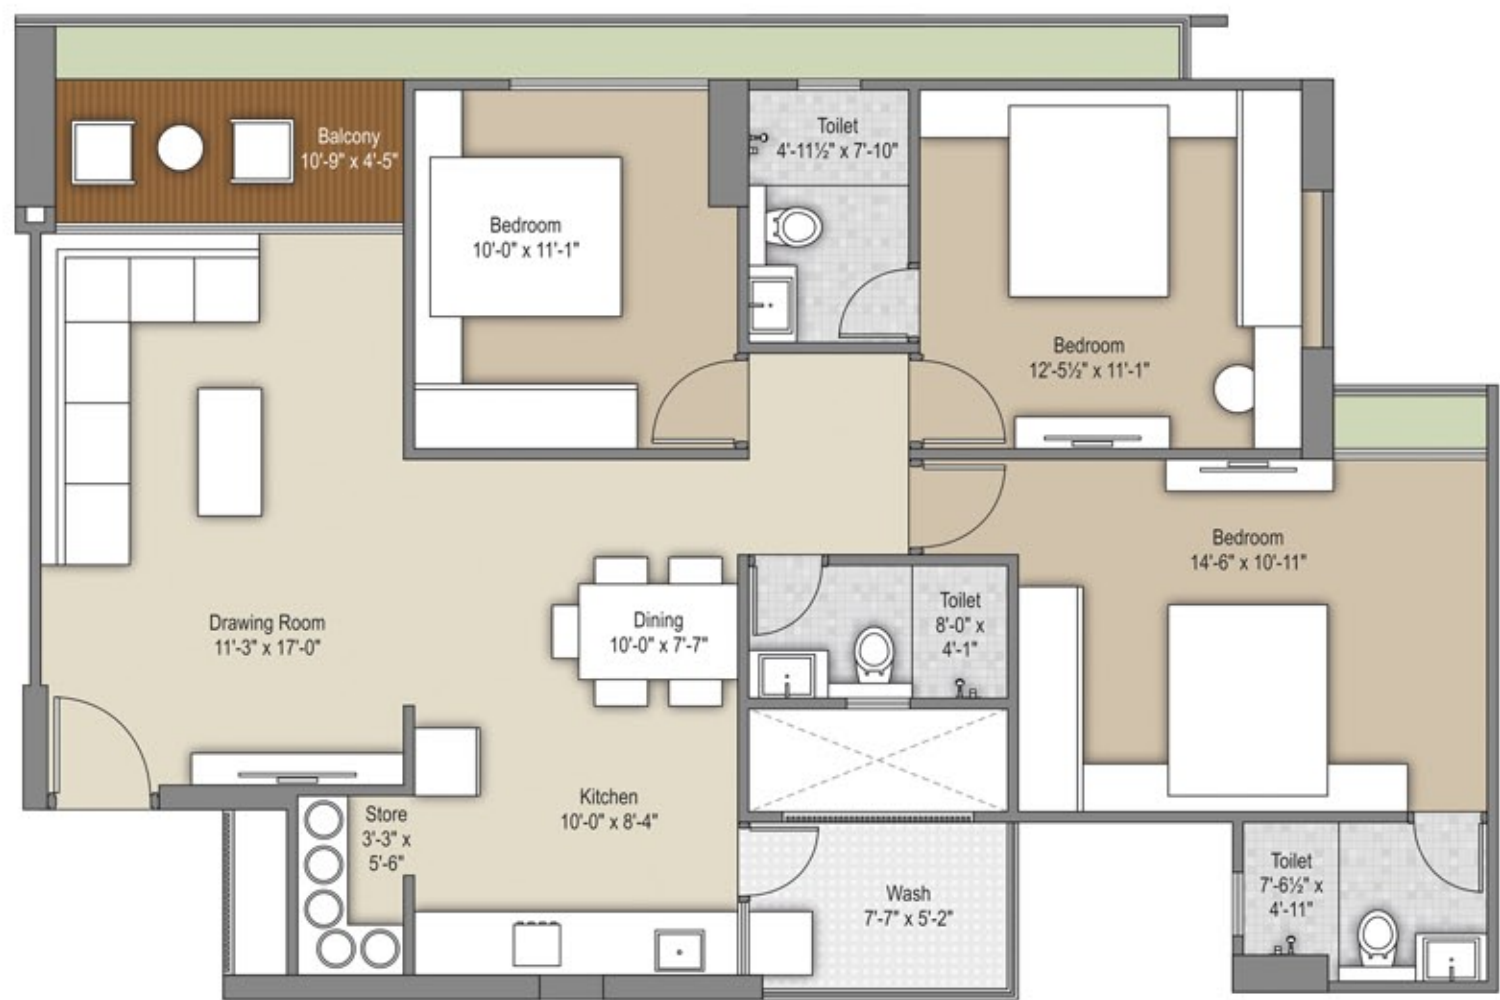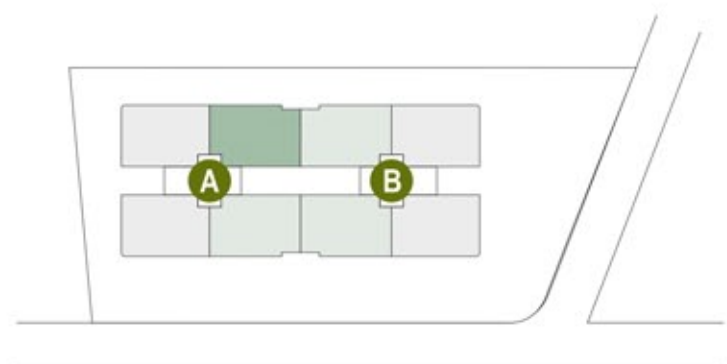

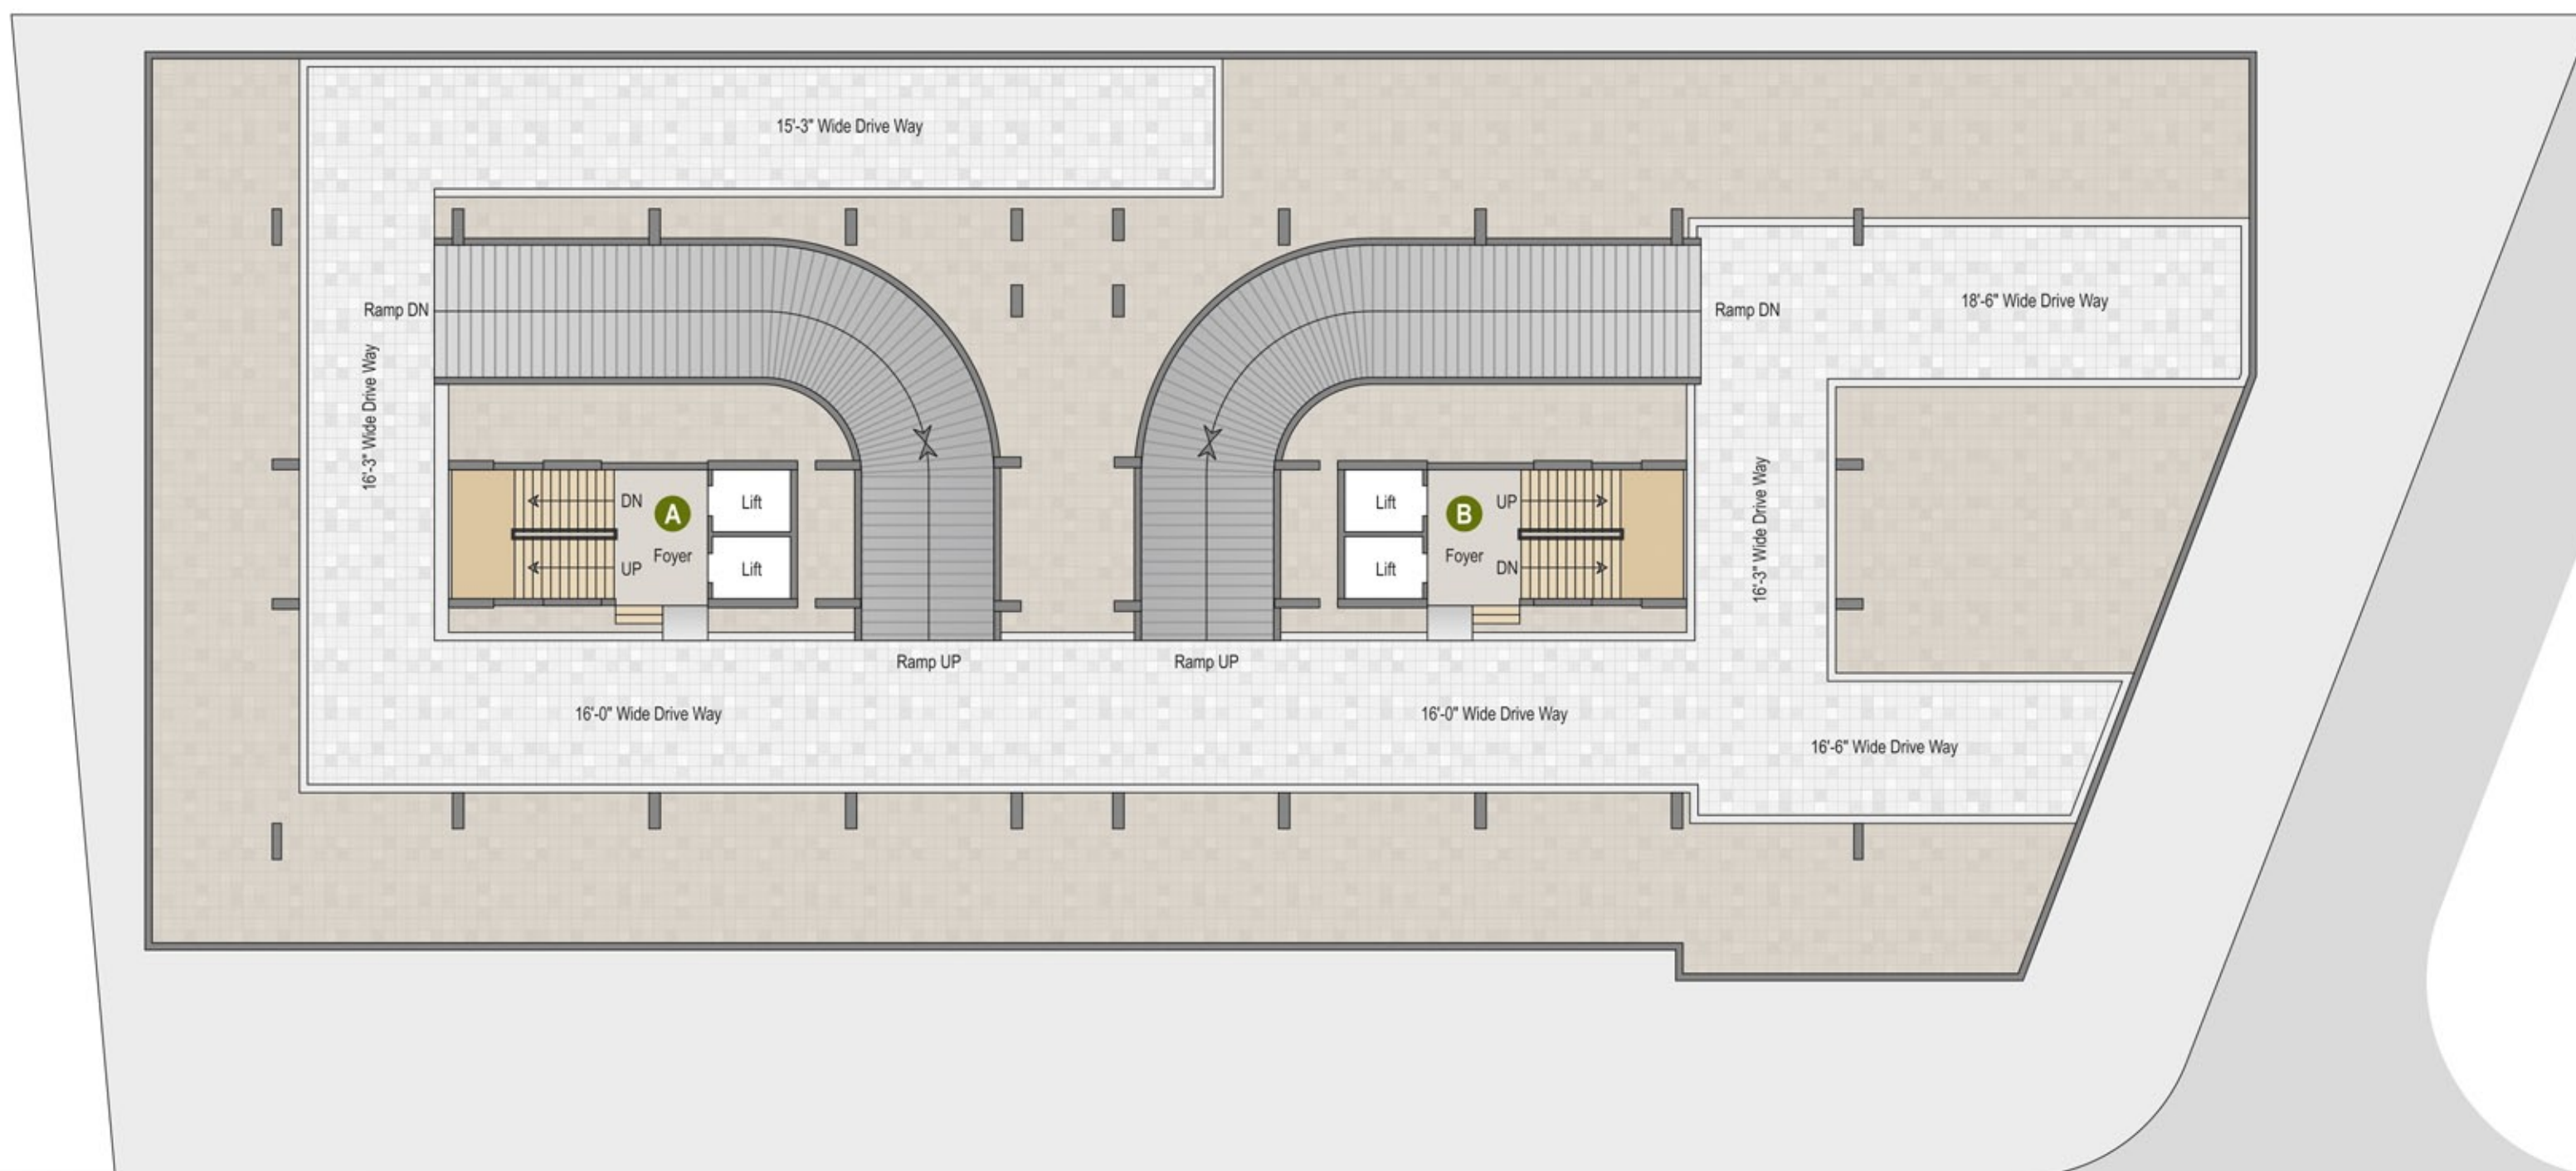

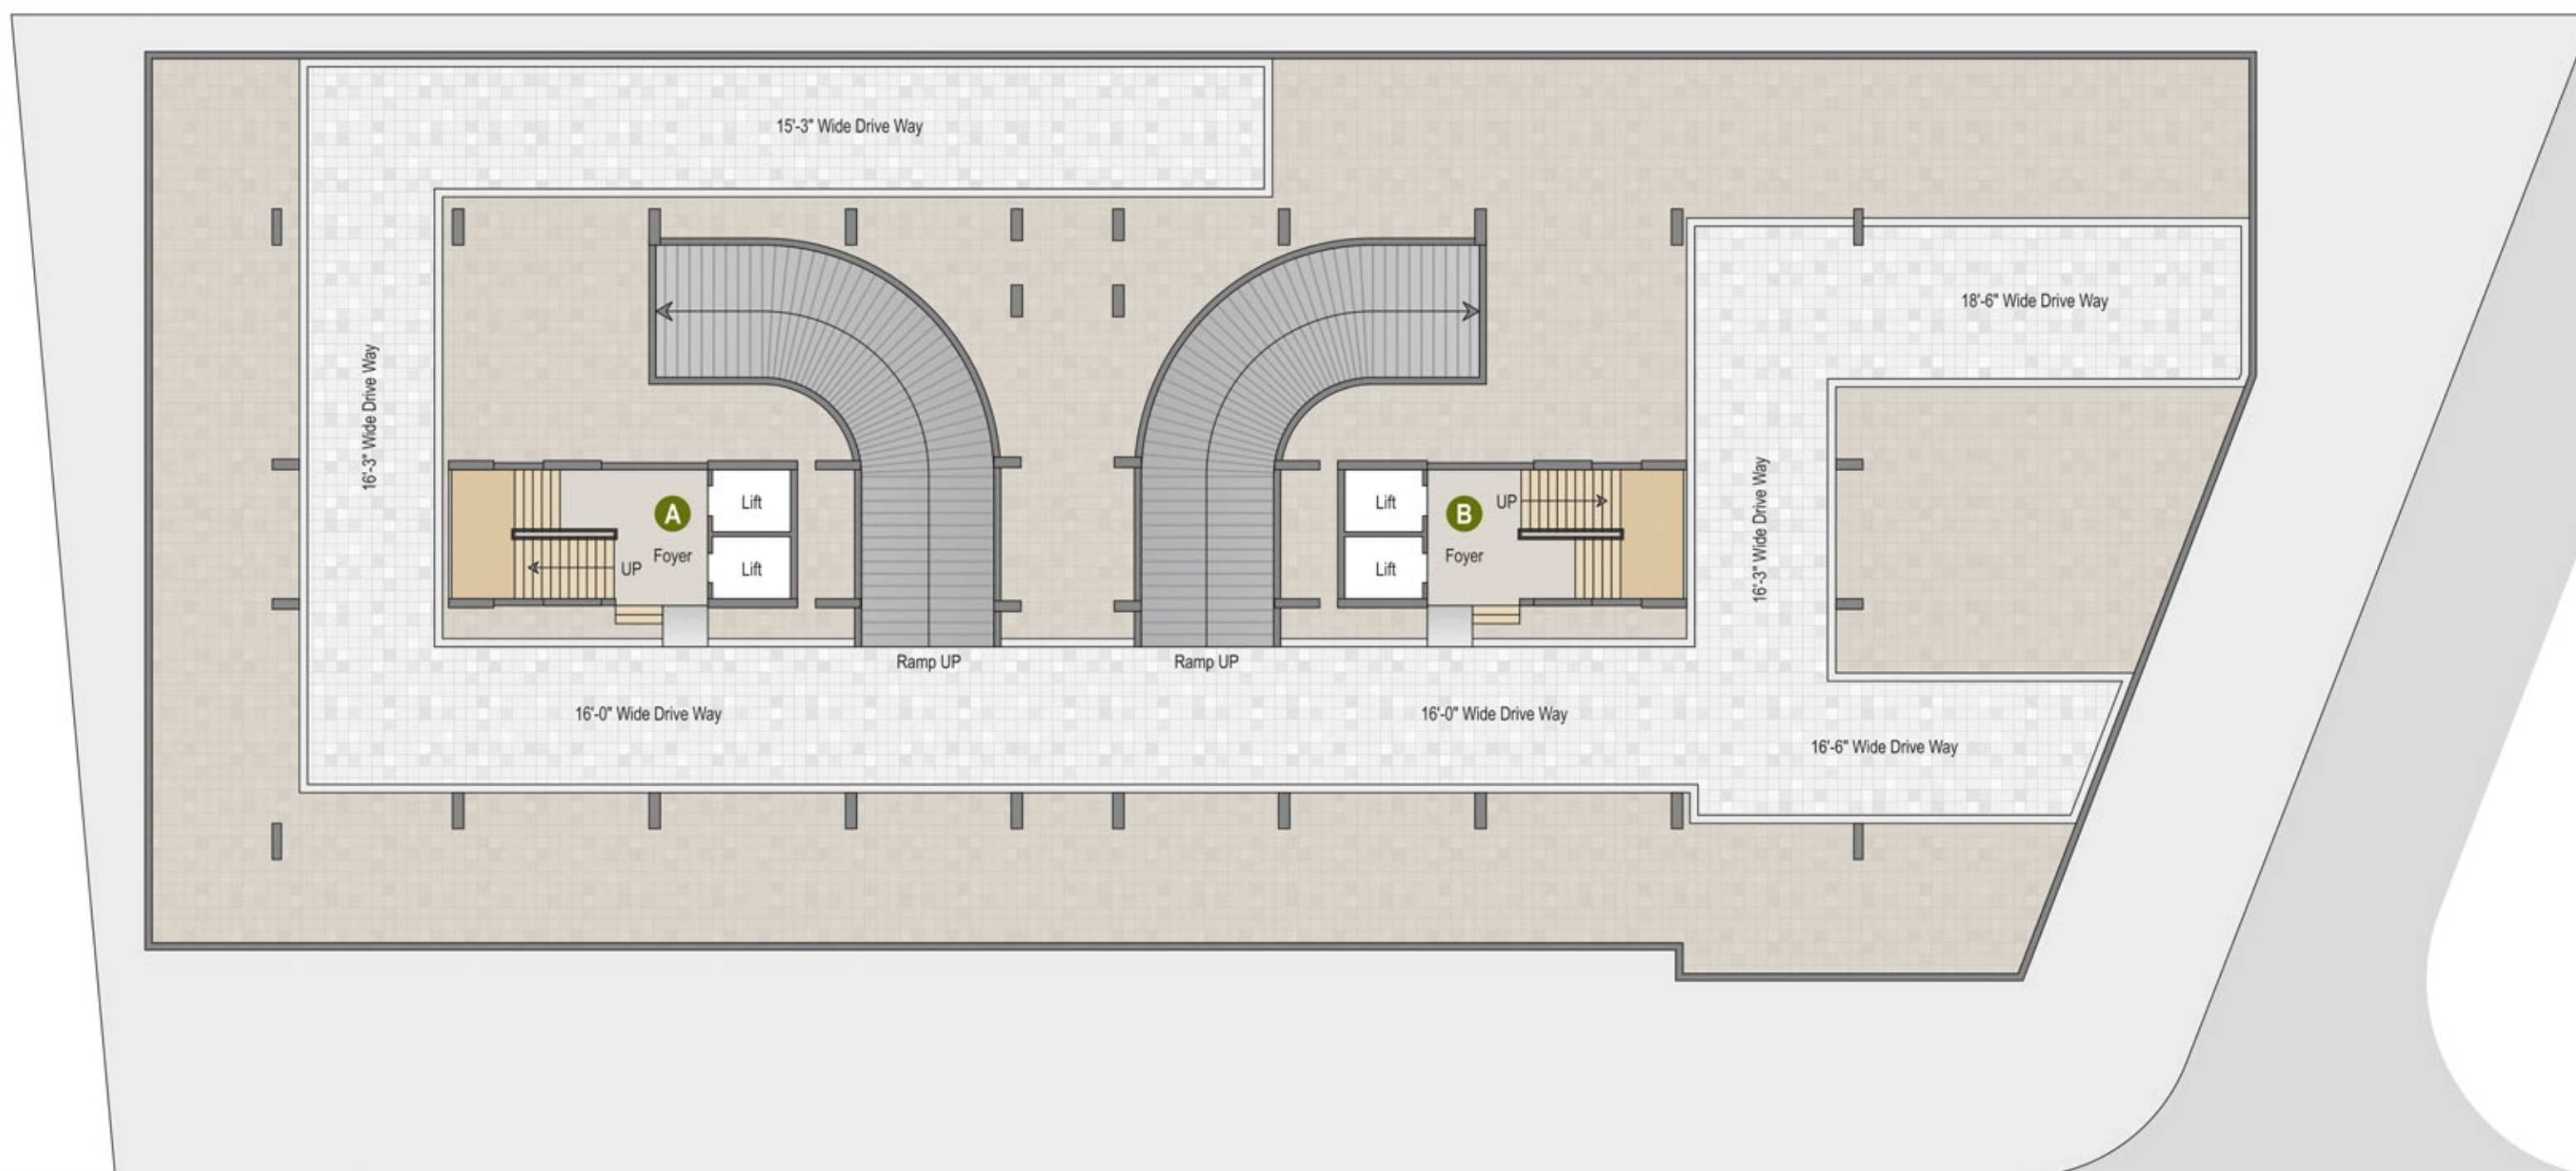



AMENITIES



SOCIETY ROOM



CHILDREN PLAY AREA



SECURITY CABIN



GARDEN WITH SITTING AREA



FIRE SYSTEM



CCTV CAMERA



SOLAR PANEL

SPECIFICATIONS



FLOORING

- Vitrified Flooring in all rooms



KITCHEN

- Granite platform with SS sink
- Designer tile up to lintel level



DOOR

- Decorative main door with designer laminates
- Flush Door



WINDOWS

- Single glass Aluminium windows



TOILETS

- Glazed/ Ceramic tiles upto lintel level
- C.P fittings
- Standard Sanitary ware in all bathroom



ELECTRIFICATION

- Three Phase Concealed ISI Copper Wiring
- Modular Switches
- MCB Distribution Panel



PLASTER

- Internal - Single mala Plaster
- External - Double mala Plaster



COLOR

- Internal - Putty Finish
- External - Acrylic Paint

DEVELOPERS



www.amayprojects.in

SITE ADDRESS: **AMAY RESIDE**, Opp. Adalaj Warehouse, Beside Royal Vaibhav Homes, Zundal to Adalaj Highway, Adalaj, Gandhinagar.

Mbl.: **+91 8320 6080 93** | E-mail: amayprojects@gmail.com

Architect

**9TH STREET
ARCHITECT**

Structure


**INDETAIL
STRUCTURE DESIGN**

MEP

**JET
ENGINEERING SERVICES**



LOCATION
(NOT TO SCALE)

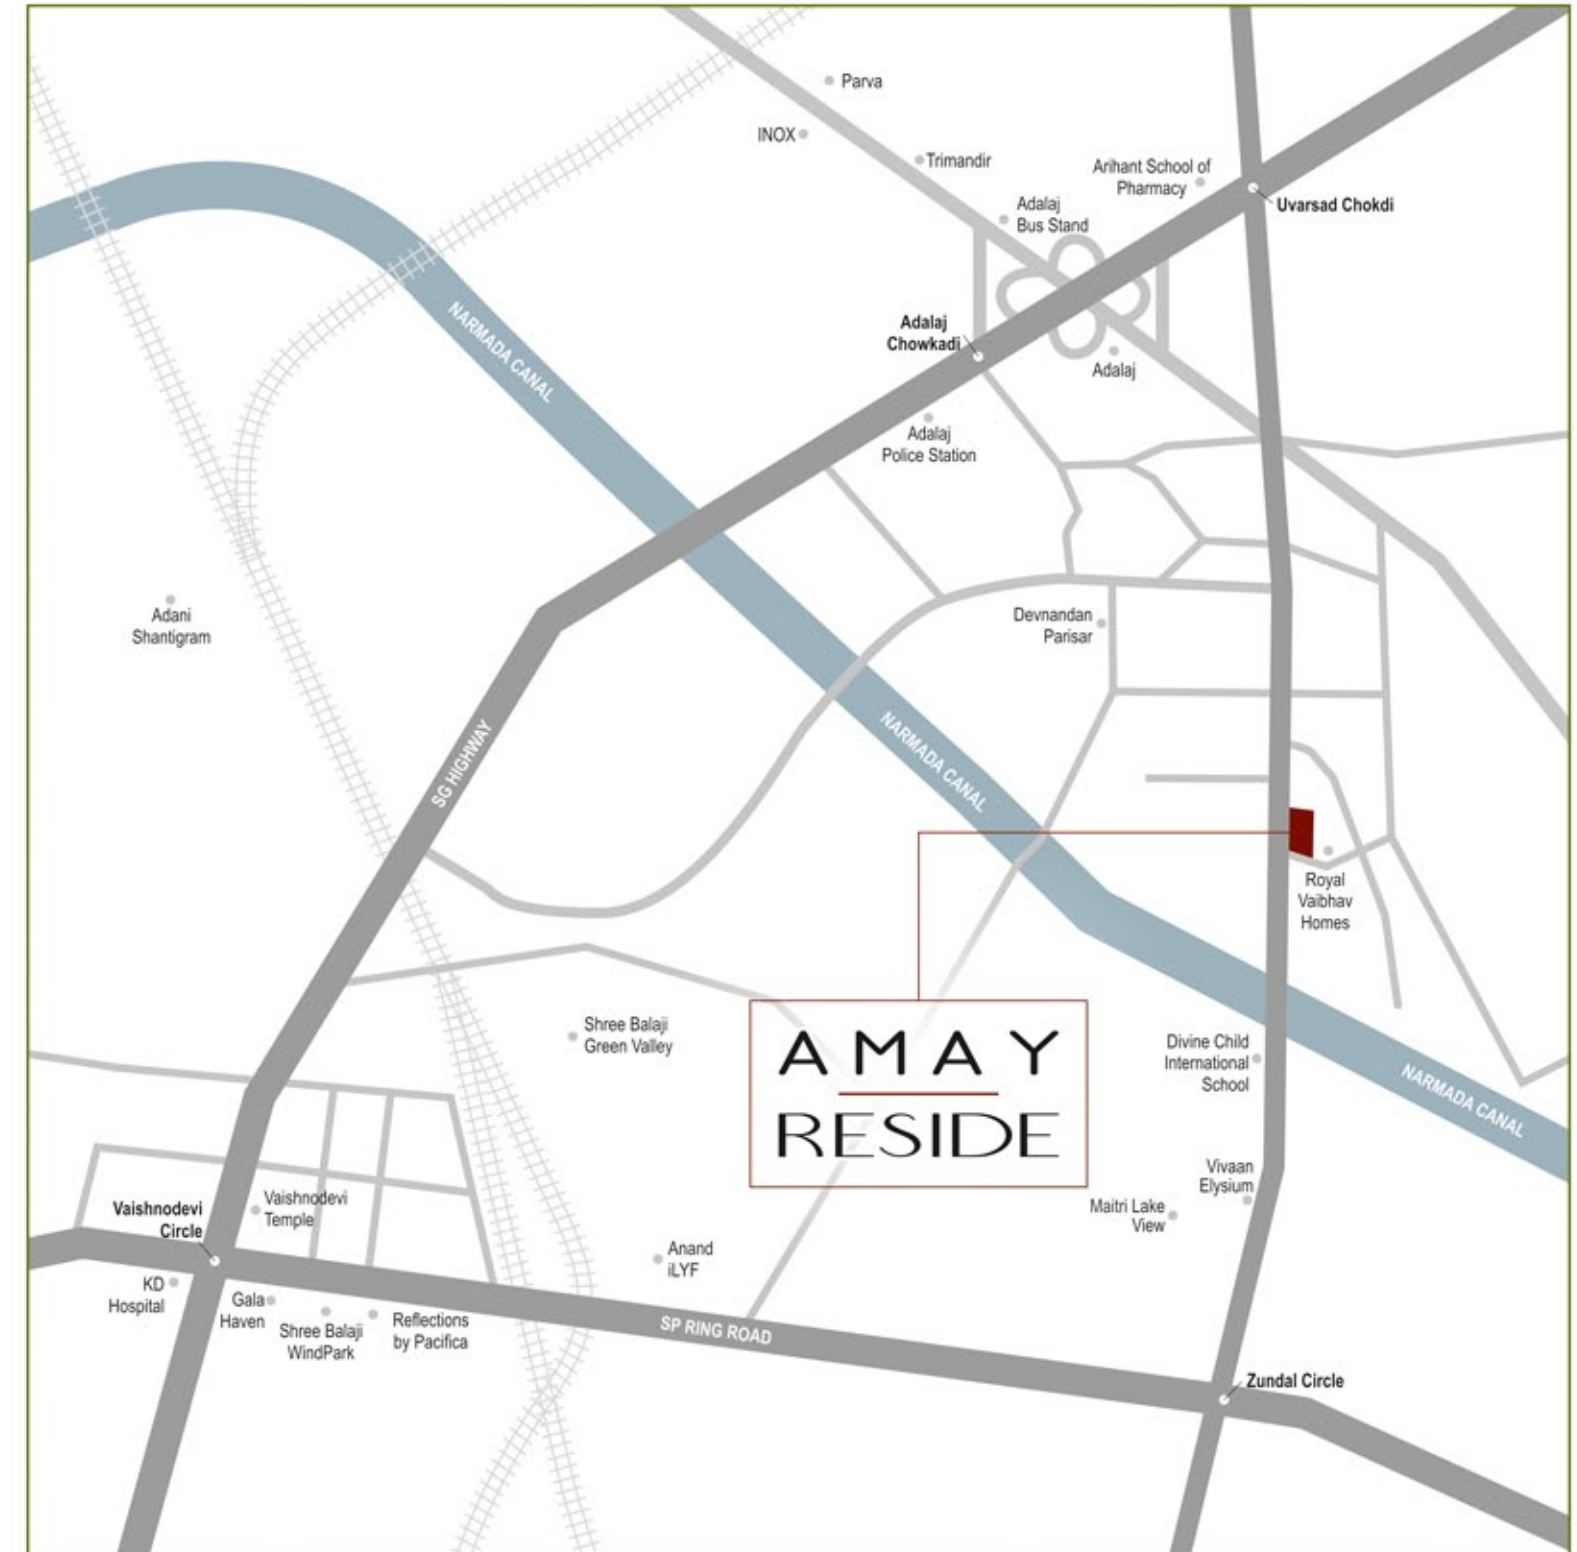

TERMS & CONDITIONS: All the architectural and interior images in the brochure, are merely simulated interpretations using computer graphics to enhance the customer understanding and are not factual images. ● The colour and general appearance of the flooring and wall tiles, sanitary ware & fittings, walls, ceilings, windows, doors, internal roads, trees, shrubbery etc. shown in the simulated computer graphics images are taken from the object libraries for the purpose of presentation and the prospective buyers of the concerned property are advised to refer to the construction specifications mentioned in the brochure. Additional amenities and/ or utilities not mentioned or shown in the brochure but may be required as per the law, should be deemed to be forming part of the project by the purchaser. ● All Furniture including wardrobes, other sofa furnishings inter-alia curtains, mattresses, bed linen, upholstery etc., lights and other electrical fixtures and appliances like air conditioners, refrigerators, TV's, telephones, laptops etc., any of the equipment, household accessories inter-alia crockery and cutlery, rugs, carpets, decorative pieces and wall hangings, wall papers, utensils etc., apparels and all other consumable and movable items shown in the simulated images do not form part of the sale of any property by the developer. ● All dimensions presented herein are approximate and the measurements are made from unfurnished surfaces. ● All rights reserved with the developers to make any changes in the project and all the members shall abide by such changes. ● GST, GUDA charges along-with GEB/Torrent electrical charges including cable and Sub-station cost shall be borne by purchaser. ● Stamp duty, registration charges, or any other charges and taxes as & when levied by government or any of its body shall be borne by purchaser/ buyer/ legal possession holder. ● GST at applicable rate is payable on the due amount and is non refundable. ● This brochure is for restricted private circulation only and is for an easy display of the project. It should not be considered as a legal document with obligations for specific performance. It is meant for the purpose of conceptual presentation only. ● Subject to Gandhinagar Jurisdiction only.

DEVELOPERS

