

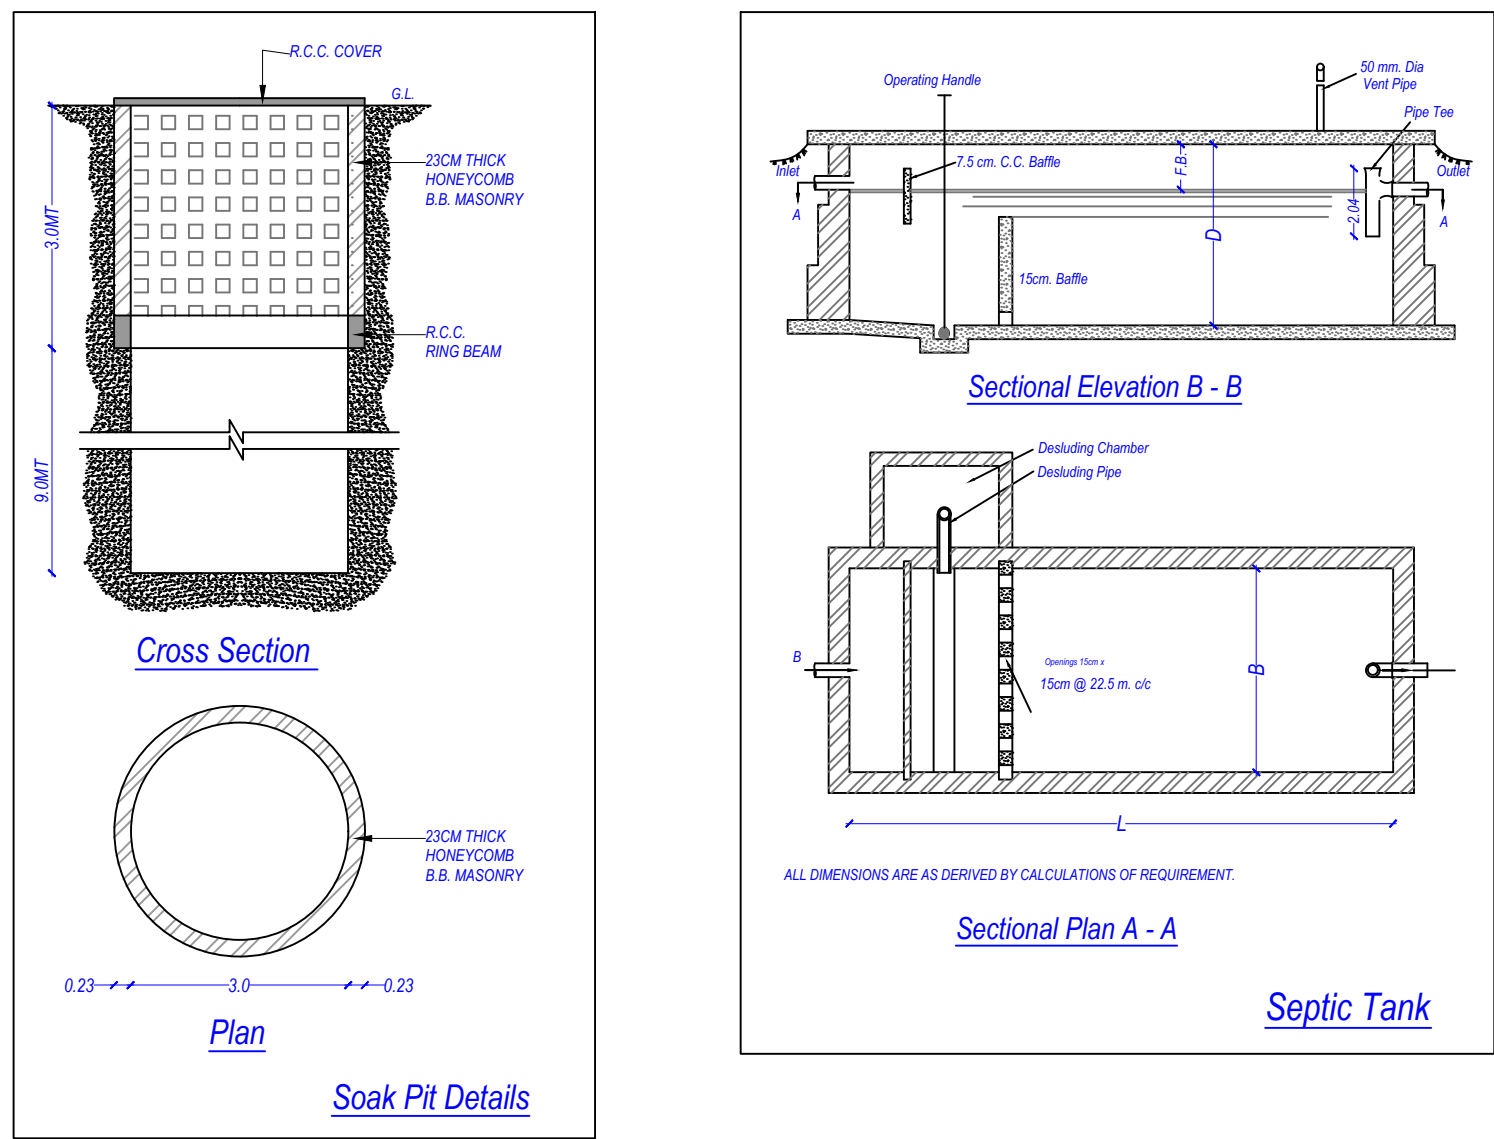


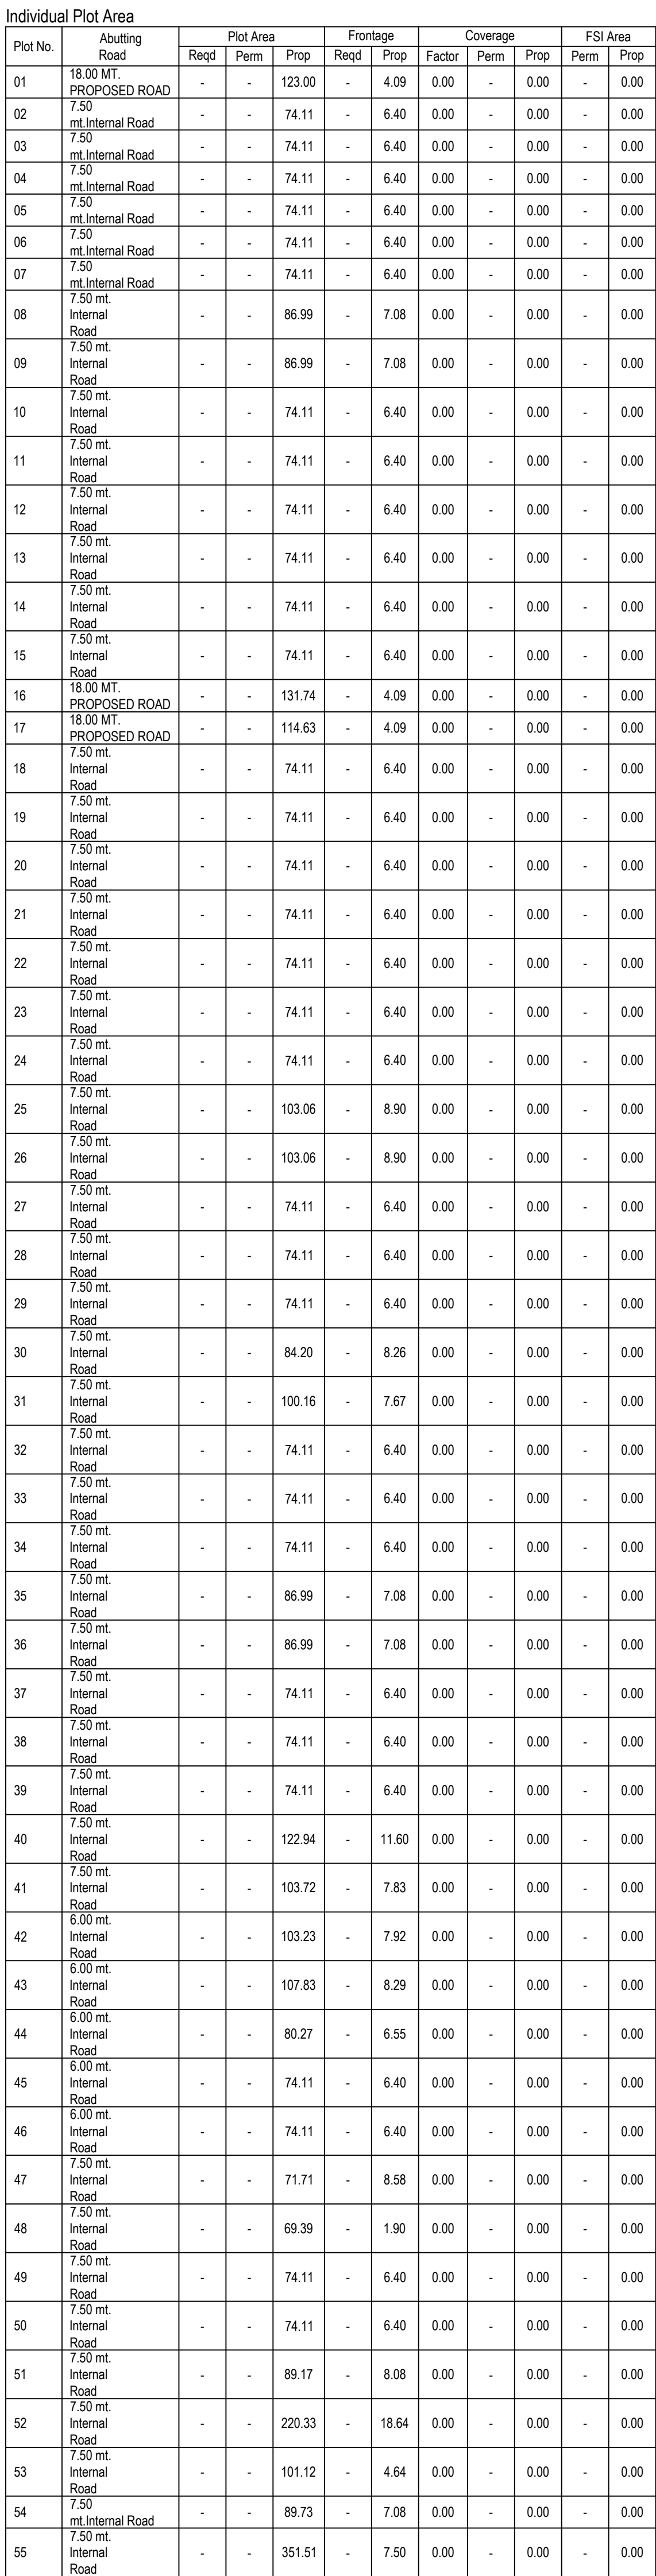


Color Notes	
COLOR INDEX	
PLOT LINES	
EXISTING STREET	
FUTURE STREET, IF ANY	
PERMISSIBLE BUILDING LINE	
OPEN SPACES	
EXISTING WORKS	
WORK PROPOSED TO BE DEMOLISHED	
PROPOSED WORK	
DRAINAGE AND SEWERAGE WORK	
WATER SUPPLY WORK	
WORK WITHOUT PERMISSION IF STARTED ON SITE	
APPROVED WORK	

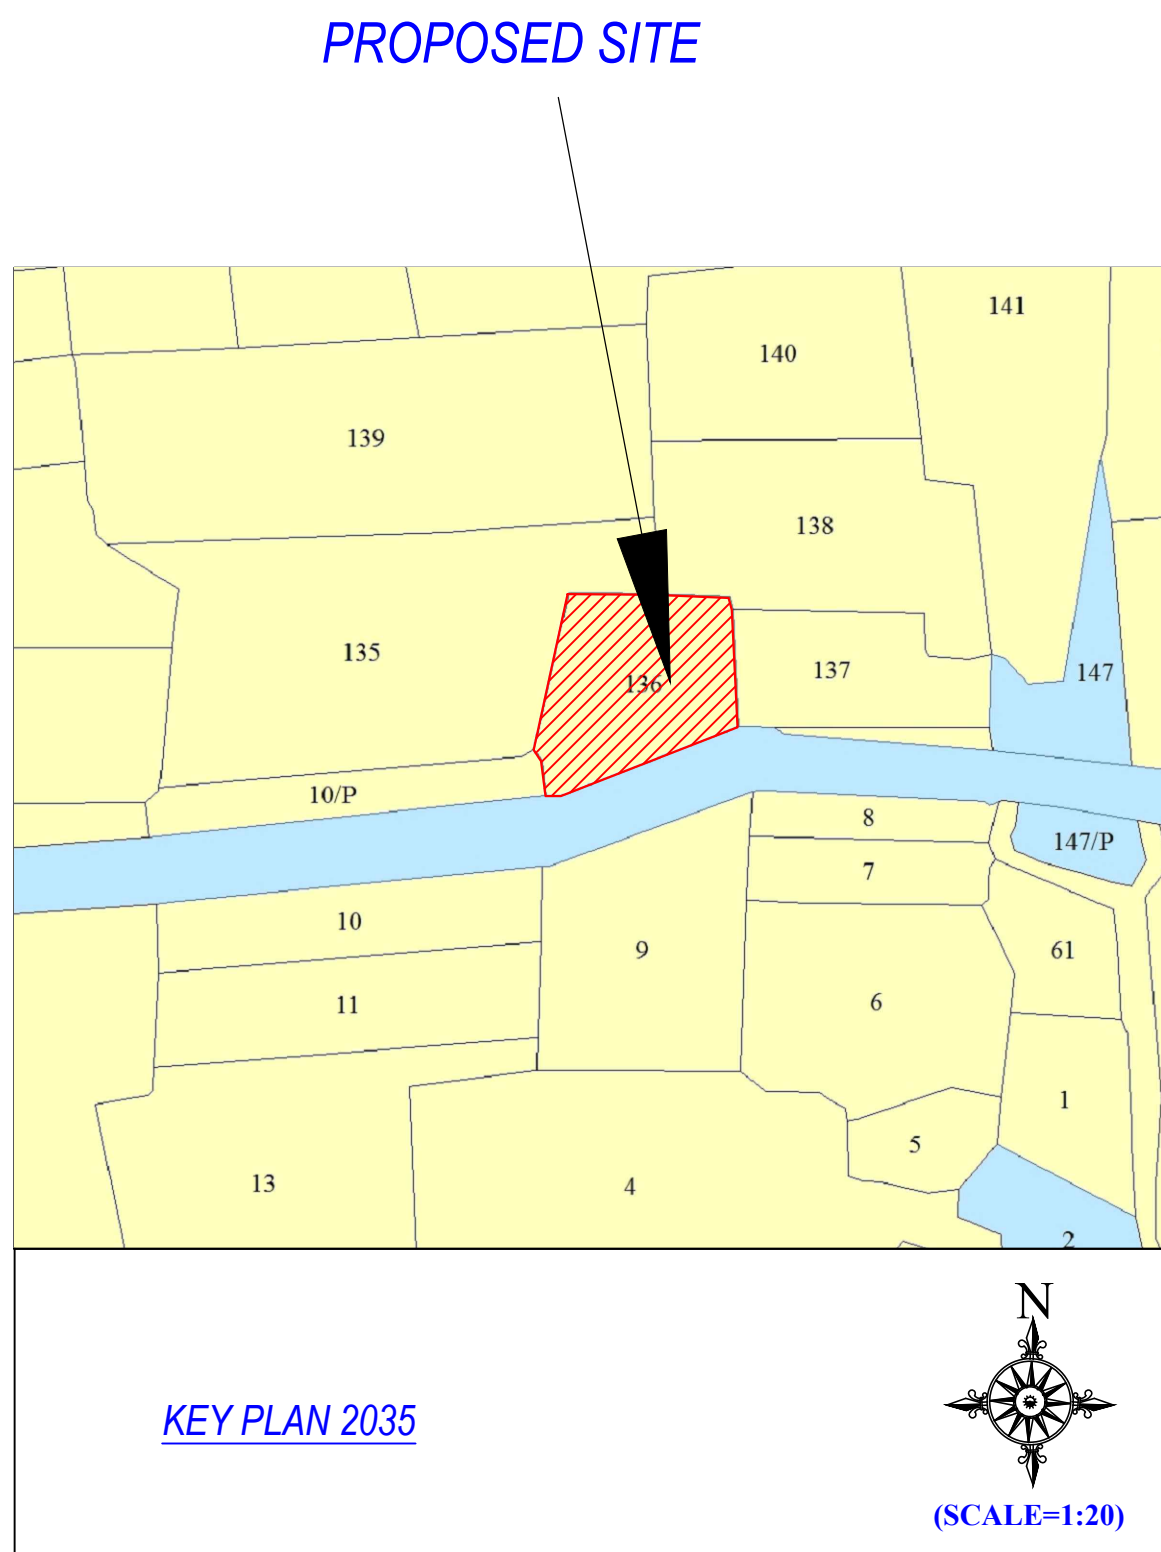

Land use analysis/Area distribution (Table 2c)			
Area covered under		Proposed Area in sq. mt.	Percentage(%)
Picketed Area		4990.38	62.28
Road Area		2217.01	27.67
Public Open Space		805.28	10.05
Other Area		0.33	0.00
Total net layout		8013.00	100.00

Tree Details (Table 3h)			
Plot	Area	Name	No. Of Trees
			Prop
PLOT	Tree		66

Common Plot Area	
Name	Prop. Area
COMMON PLOT	805.28

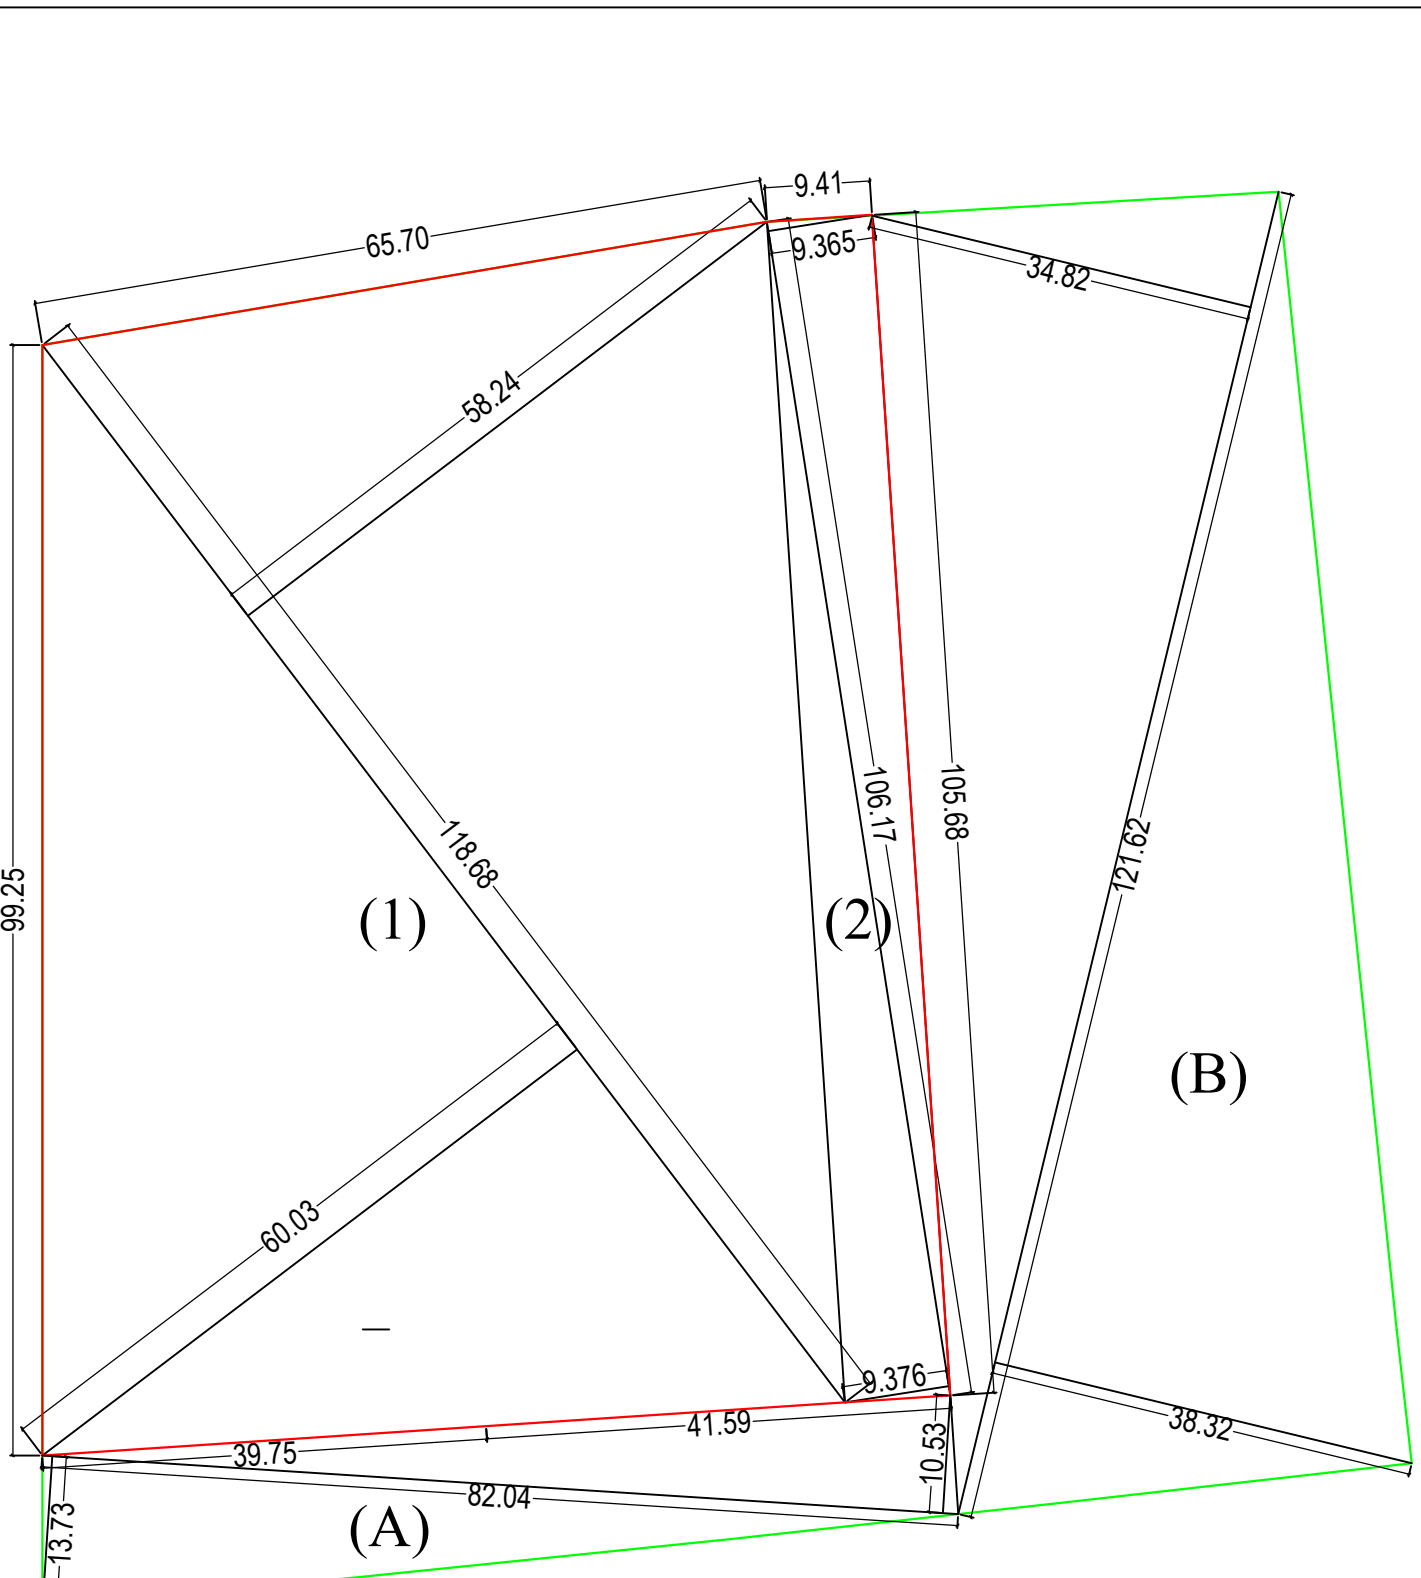

P.P. AREA CALCULATION
(1) $(58.24 + 60.03)/2 \times 118.68 = 7018.14$ SQ.MT.
(2) $(9.365 + 9.376)/2 \times 106.17 = 994.86$ SQ.MT.
TOTAL = 8013.00 SQ.MT.

AMENITIES SPACE AREA CALCULATION
(A) $(13.73 + 10.53)/2 \times 82.04 = 995.14$ SQ.MT.
(B) $(38.32 + 34.83)/2 \times 118.85 = 4346.93$ SQ.MT.
TOTAL = 5342.07 SQ.MT.
SAY=5342.00 SQ.MT

TOTAL 7/12 AREA=8013.00+5342.00=13355.00 SQ.MT

OWNER'S NAME AND SIGNATURE Pranmottbai Baluhashi and Others	
ARCHANGEN'S NAME & SIGNATURE MAYUR NAGJIBHAU PATHOD 002REL18072501165	STRUCTURE ENGINEER
SUPERVISOR'S NAME & SIGNATURE	DATE OF APPROVAL 06/09/2022
DESIGNATION OF APPROVER :	TOWN PLANNER
	
	