


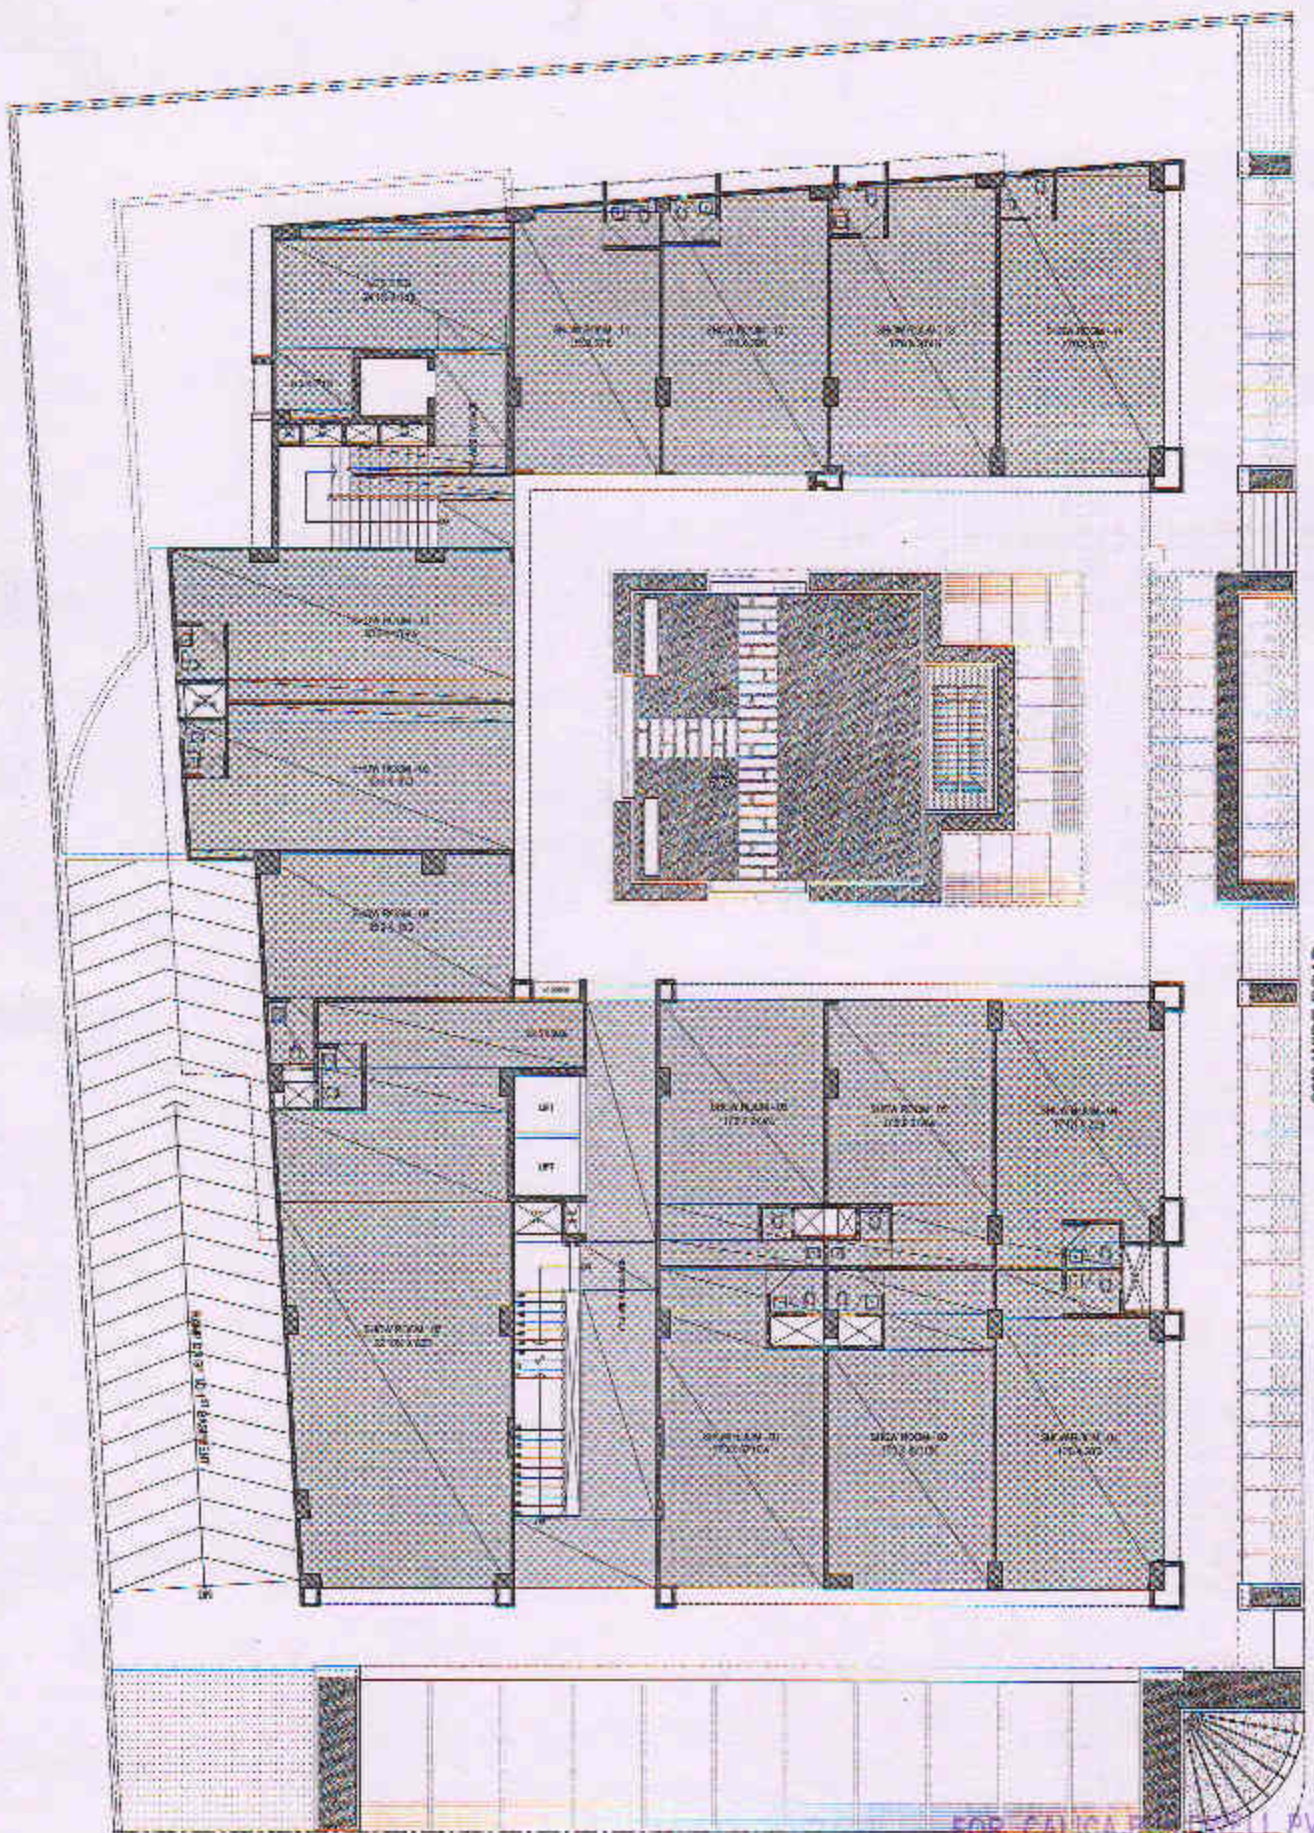

3000 WIDE ROAD

800 WIDE ROAD

FOR, CALICA BOWELL PVT. LTD.

PROJECT

0-1 FIVE THREE


GROUND FLOOR PLAN

DIRECTOR

interior design associates pvt

DIRECTOR



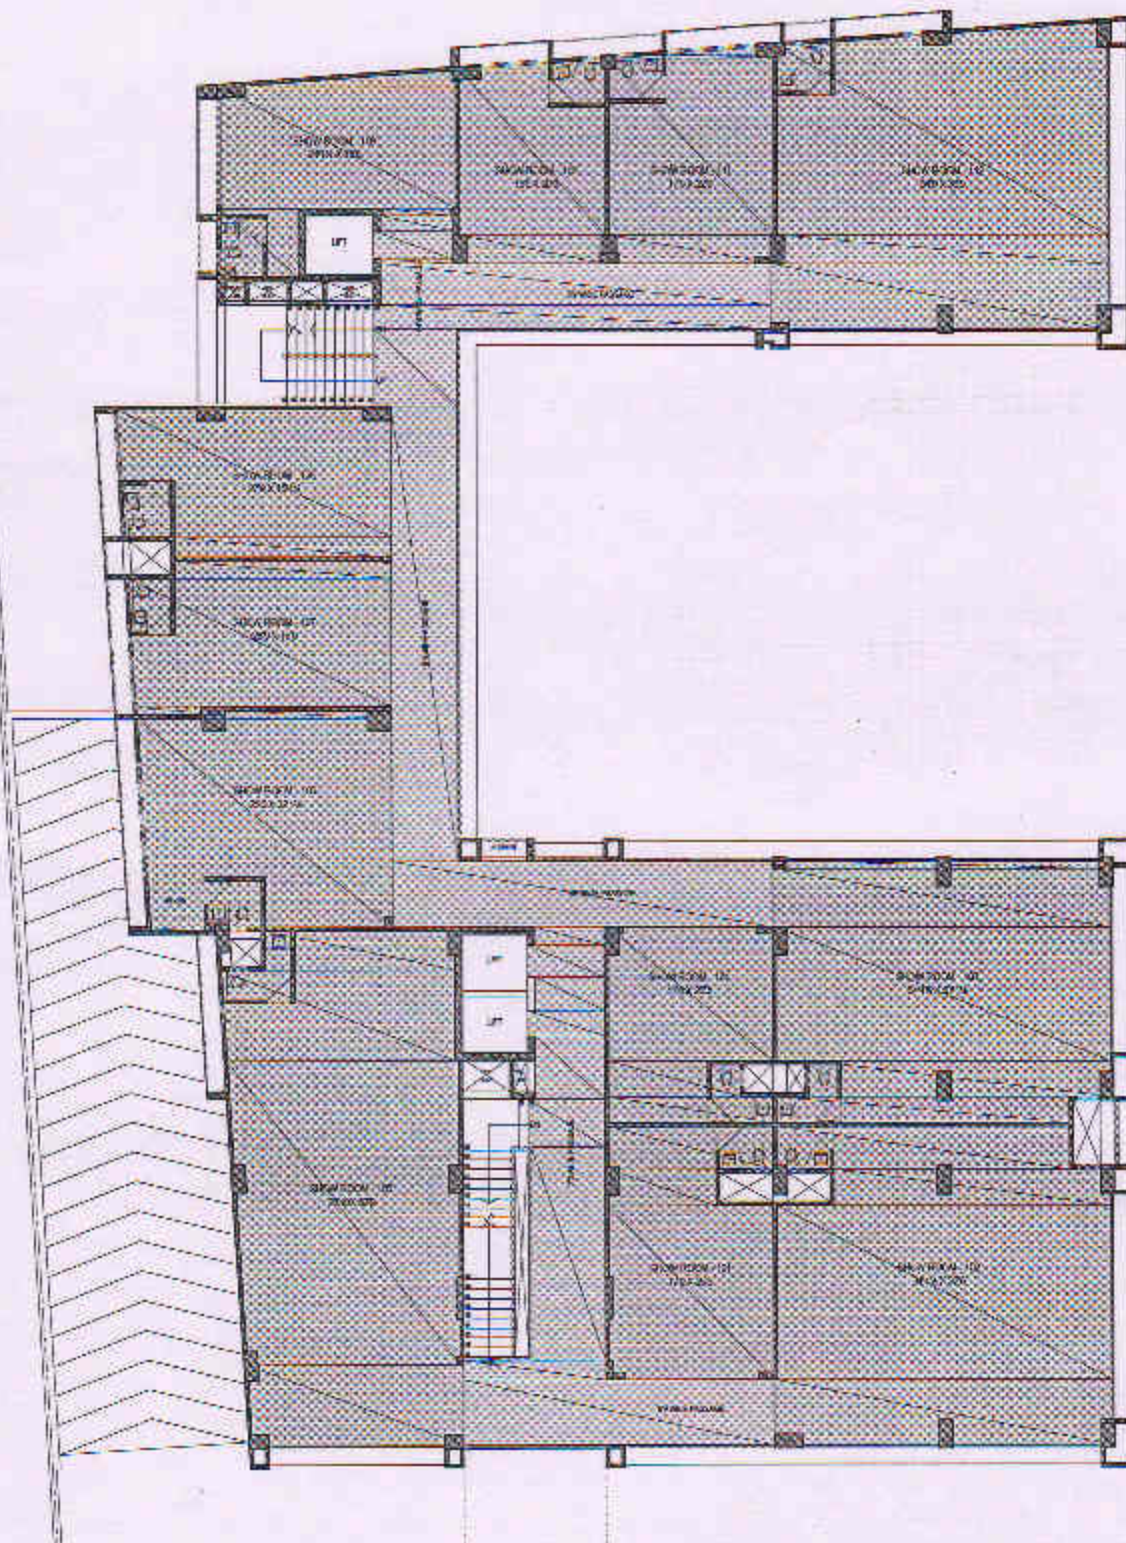

80'0 WIDE ROAD


30'0 WIDE ROAD

PROJECT

FIRST FLOOR PLAN


Architectural drawing of a building floor plan.



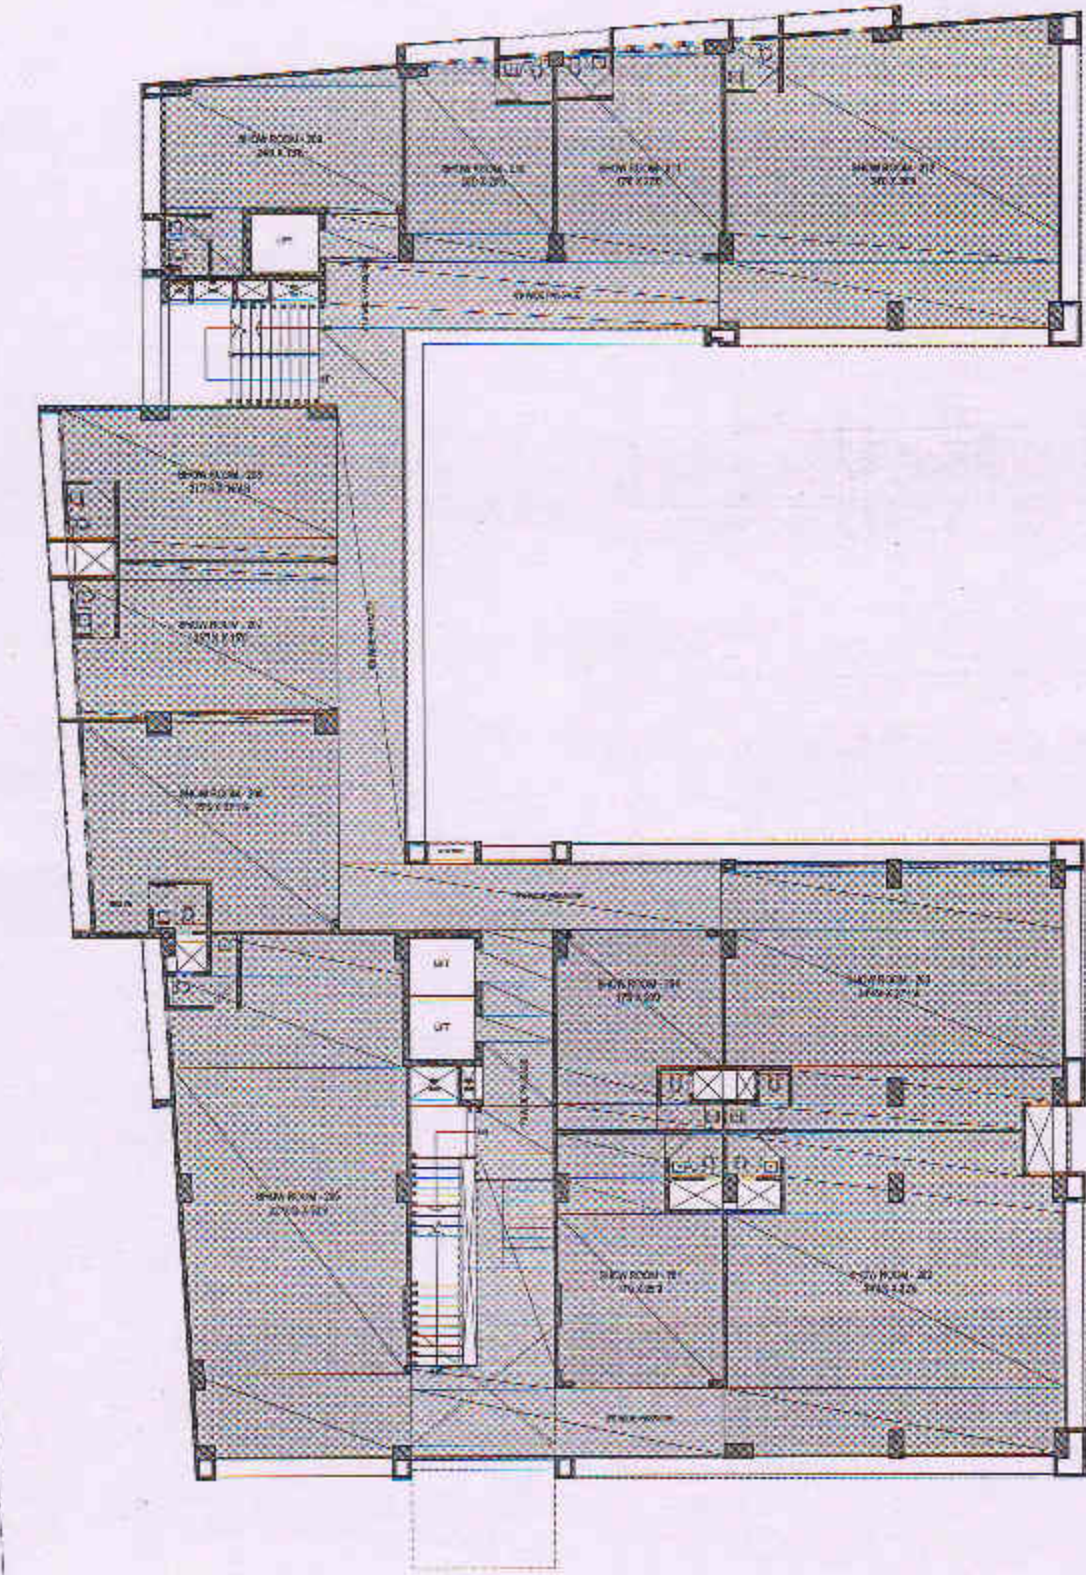

30'0" WIDE ROAD

80'0" WIDE ROAD

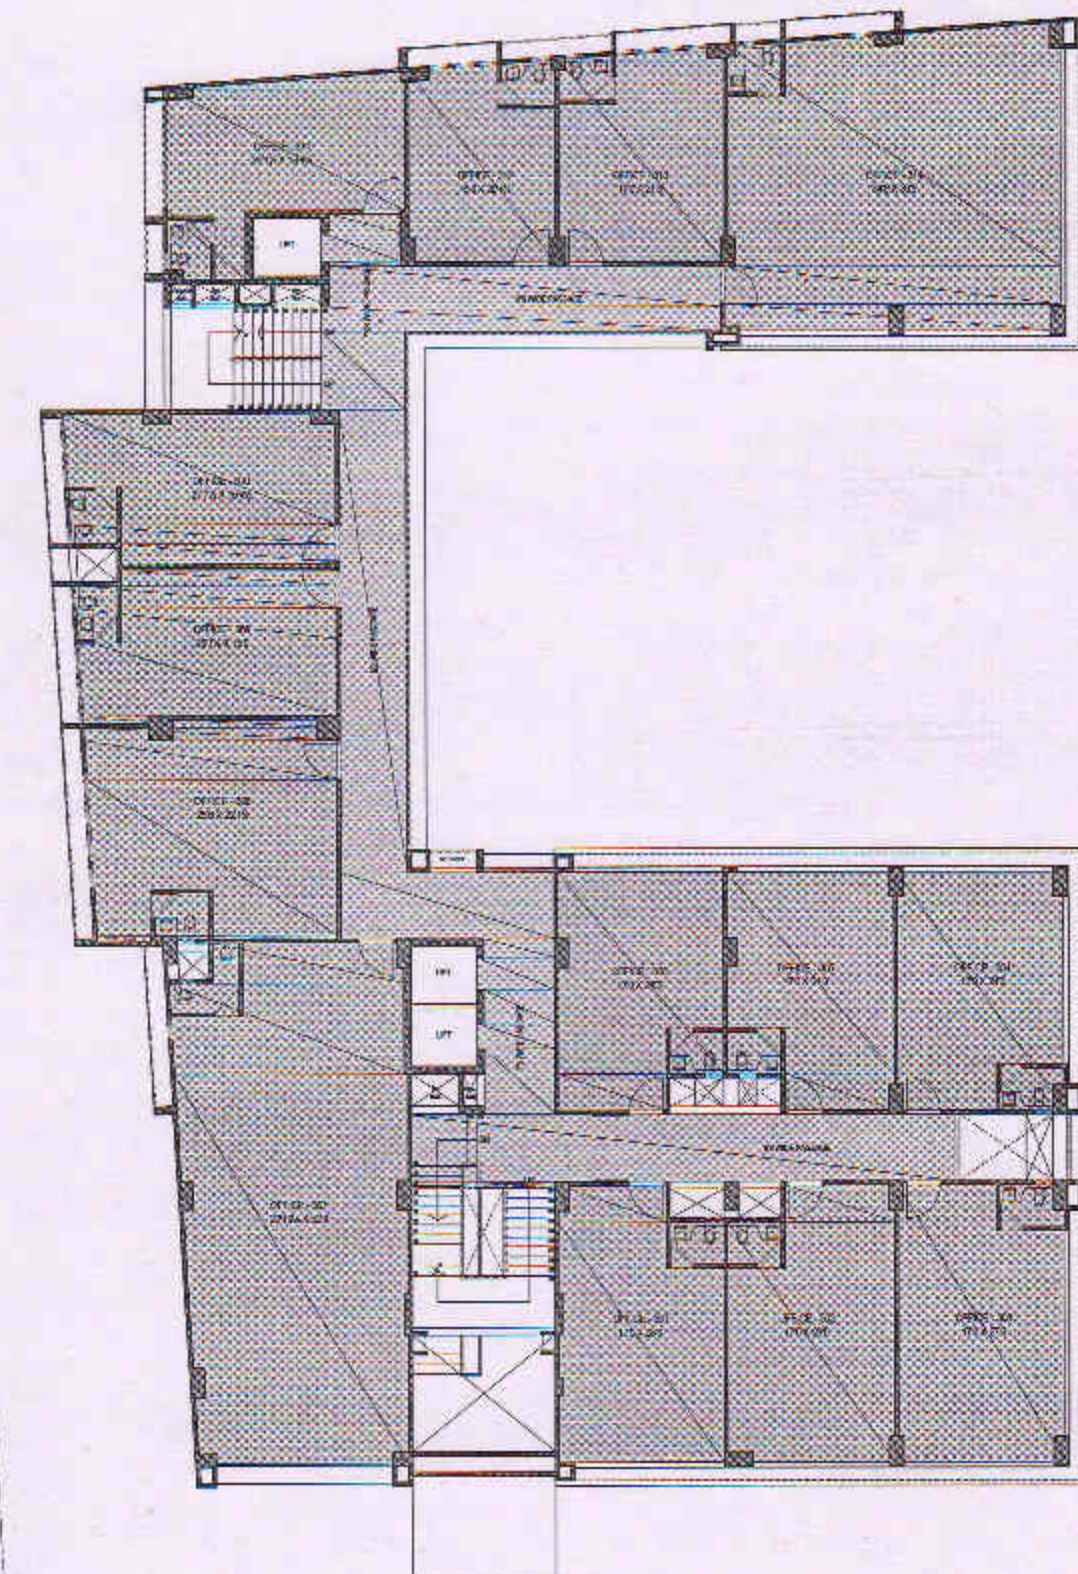

30'0" WIDE ROAD


80'0" WIDE ROAD

PROJECT

FLOOR PLAN

Architectural drawing



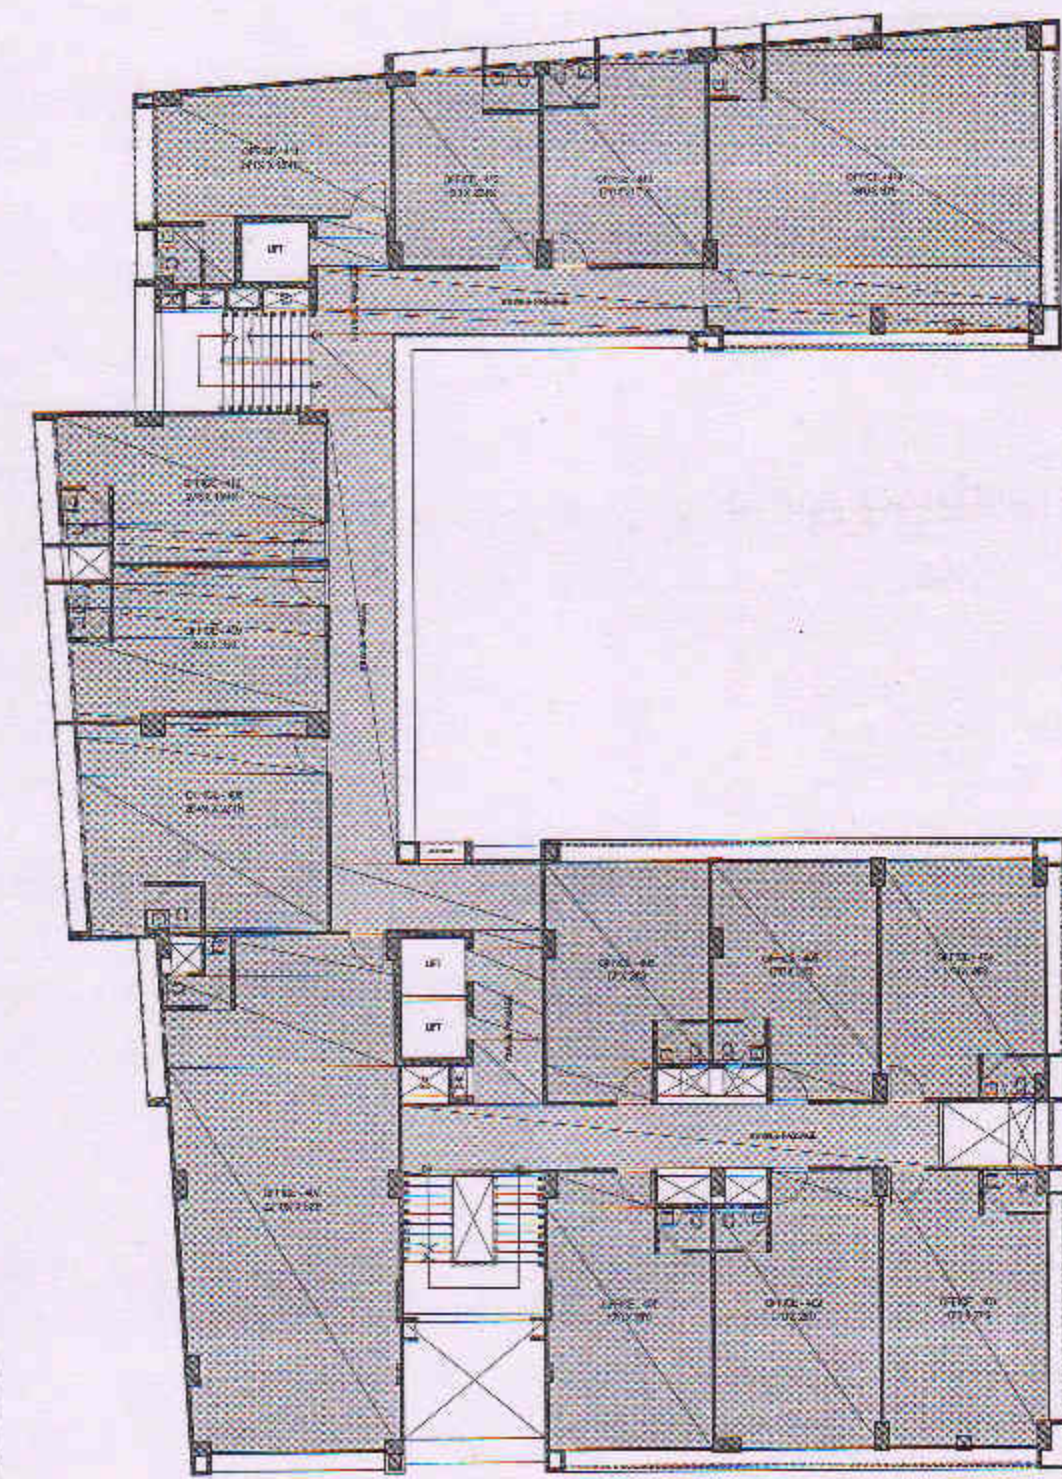


300 WIDE ROAD

800 WIDE ROAD





PROJECT

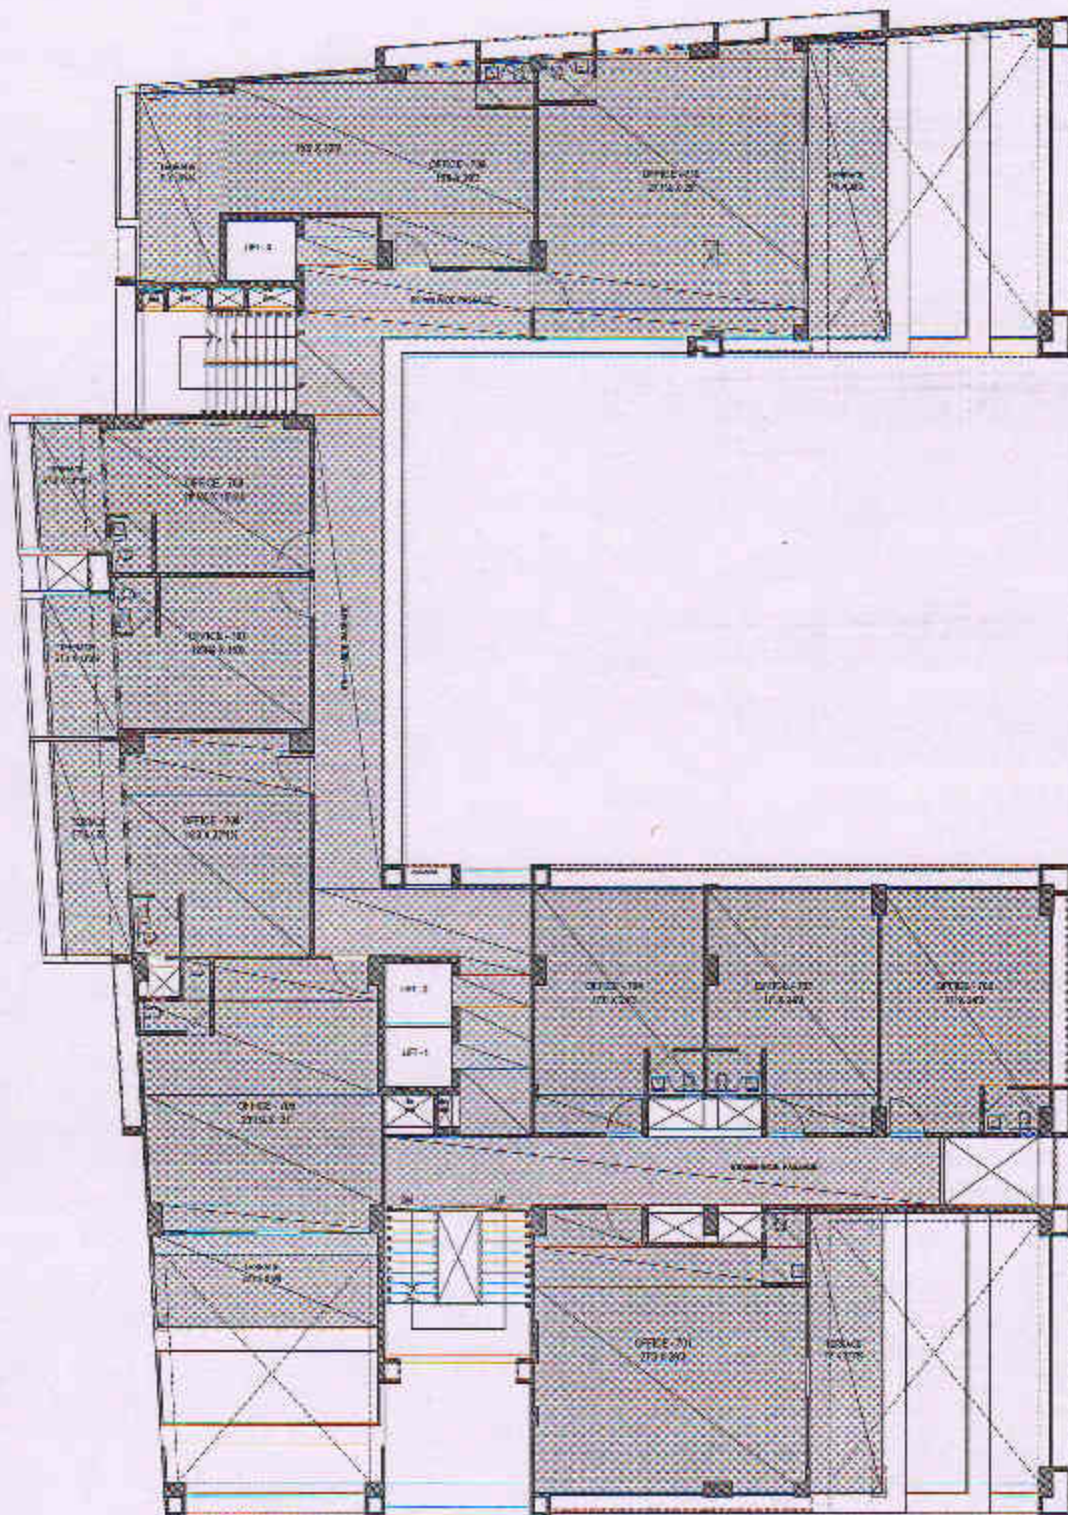

30'0 WIDE ROAD

FOR, CALICA BUILDWELL PVT. LTD.

80'0 WIDE ROAD

DIRECTOR

DIRECTOR