



TRUE COPY
 Approved Subject to laid
 Down in Building Permission
 Ward No : 7
 Order No : **Apt. / 256 / 2015 - 2016**
 Date : **09-02-2016**
SD/-
 Dy. Town development officer
 Vadodra Maha Nagar Palika
 BY ORDER MUNICIPAL COMMISSIONER SHREE

S.NO	B.NO	AREA	B.A. CALCULATION	F.S.I. CALCULATION
1	G-1	21.74	403.72X 30X10175.00	431.54 SQ.MT
2	G-2	21.74		
3	G-3	21.74		
4	G-4	21.74		
5	G-5	21.74		
6	G-6	21.74	403.72X1.60X10175.00	2301.55 SQ.MT
7	G-7	21.74		
8	G-8	21.74		
9	G-9	21.74		
10	G-10	34.14		
11	D-92	21.74		
12	D-93	21.74		
13	D-94	21.74		
14	D-95	21.74		
15	D-96	21.74		
16	D-97	21.74		
17	D-98	21.74		
18	D-99	21.74		
TOTAL		403.72		

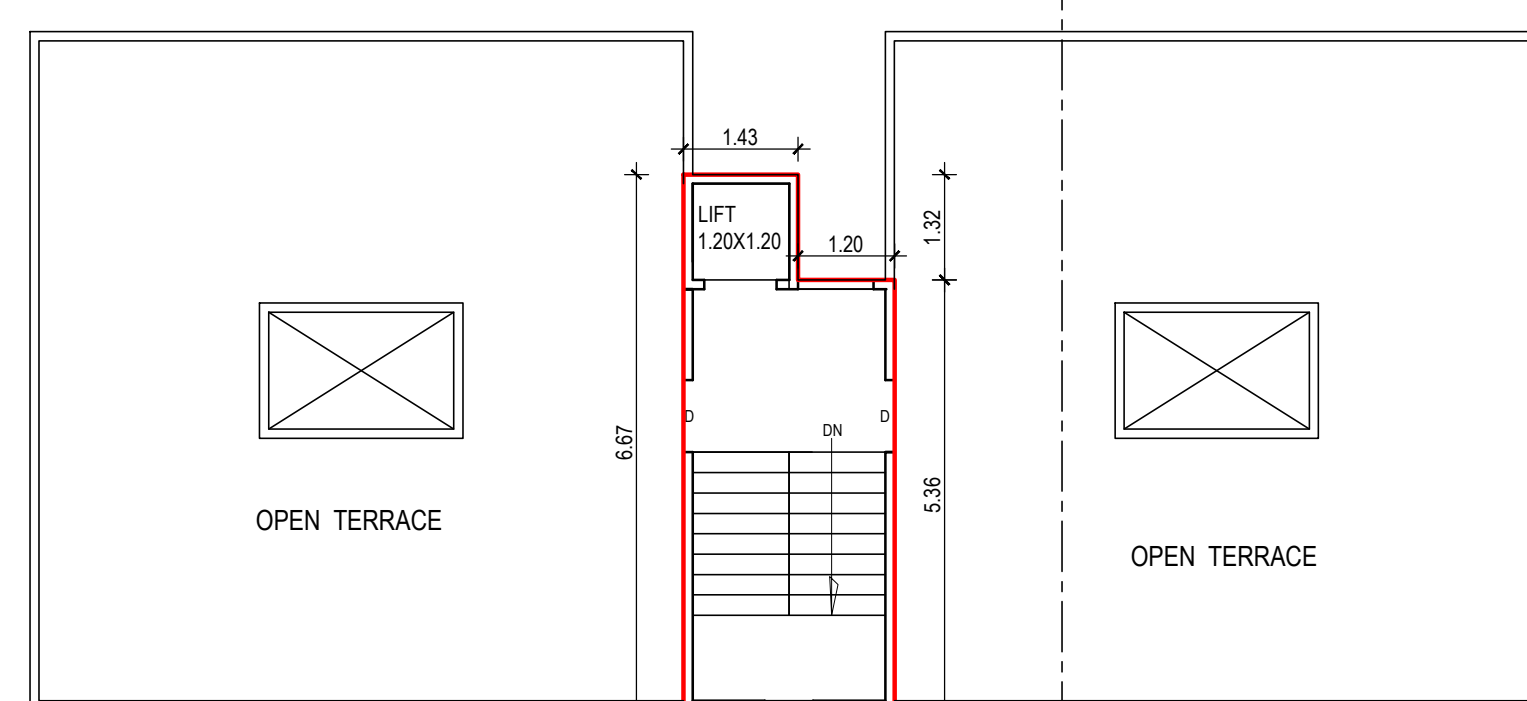


STAIR CABIN PLAN [TOWER - B]
 BUILTUP AREA = 15.96 SQ.MT.

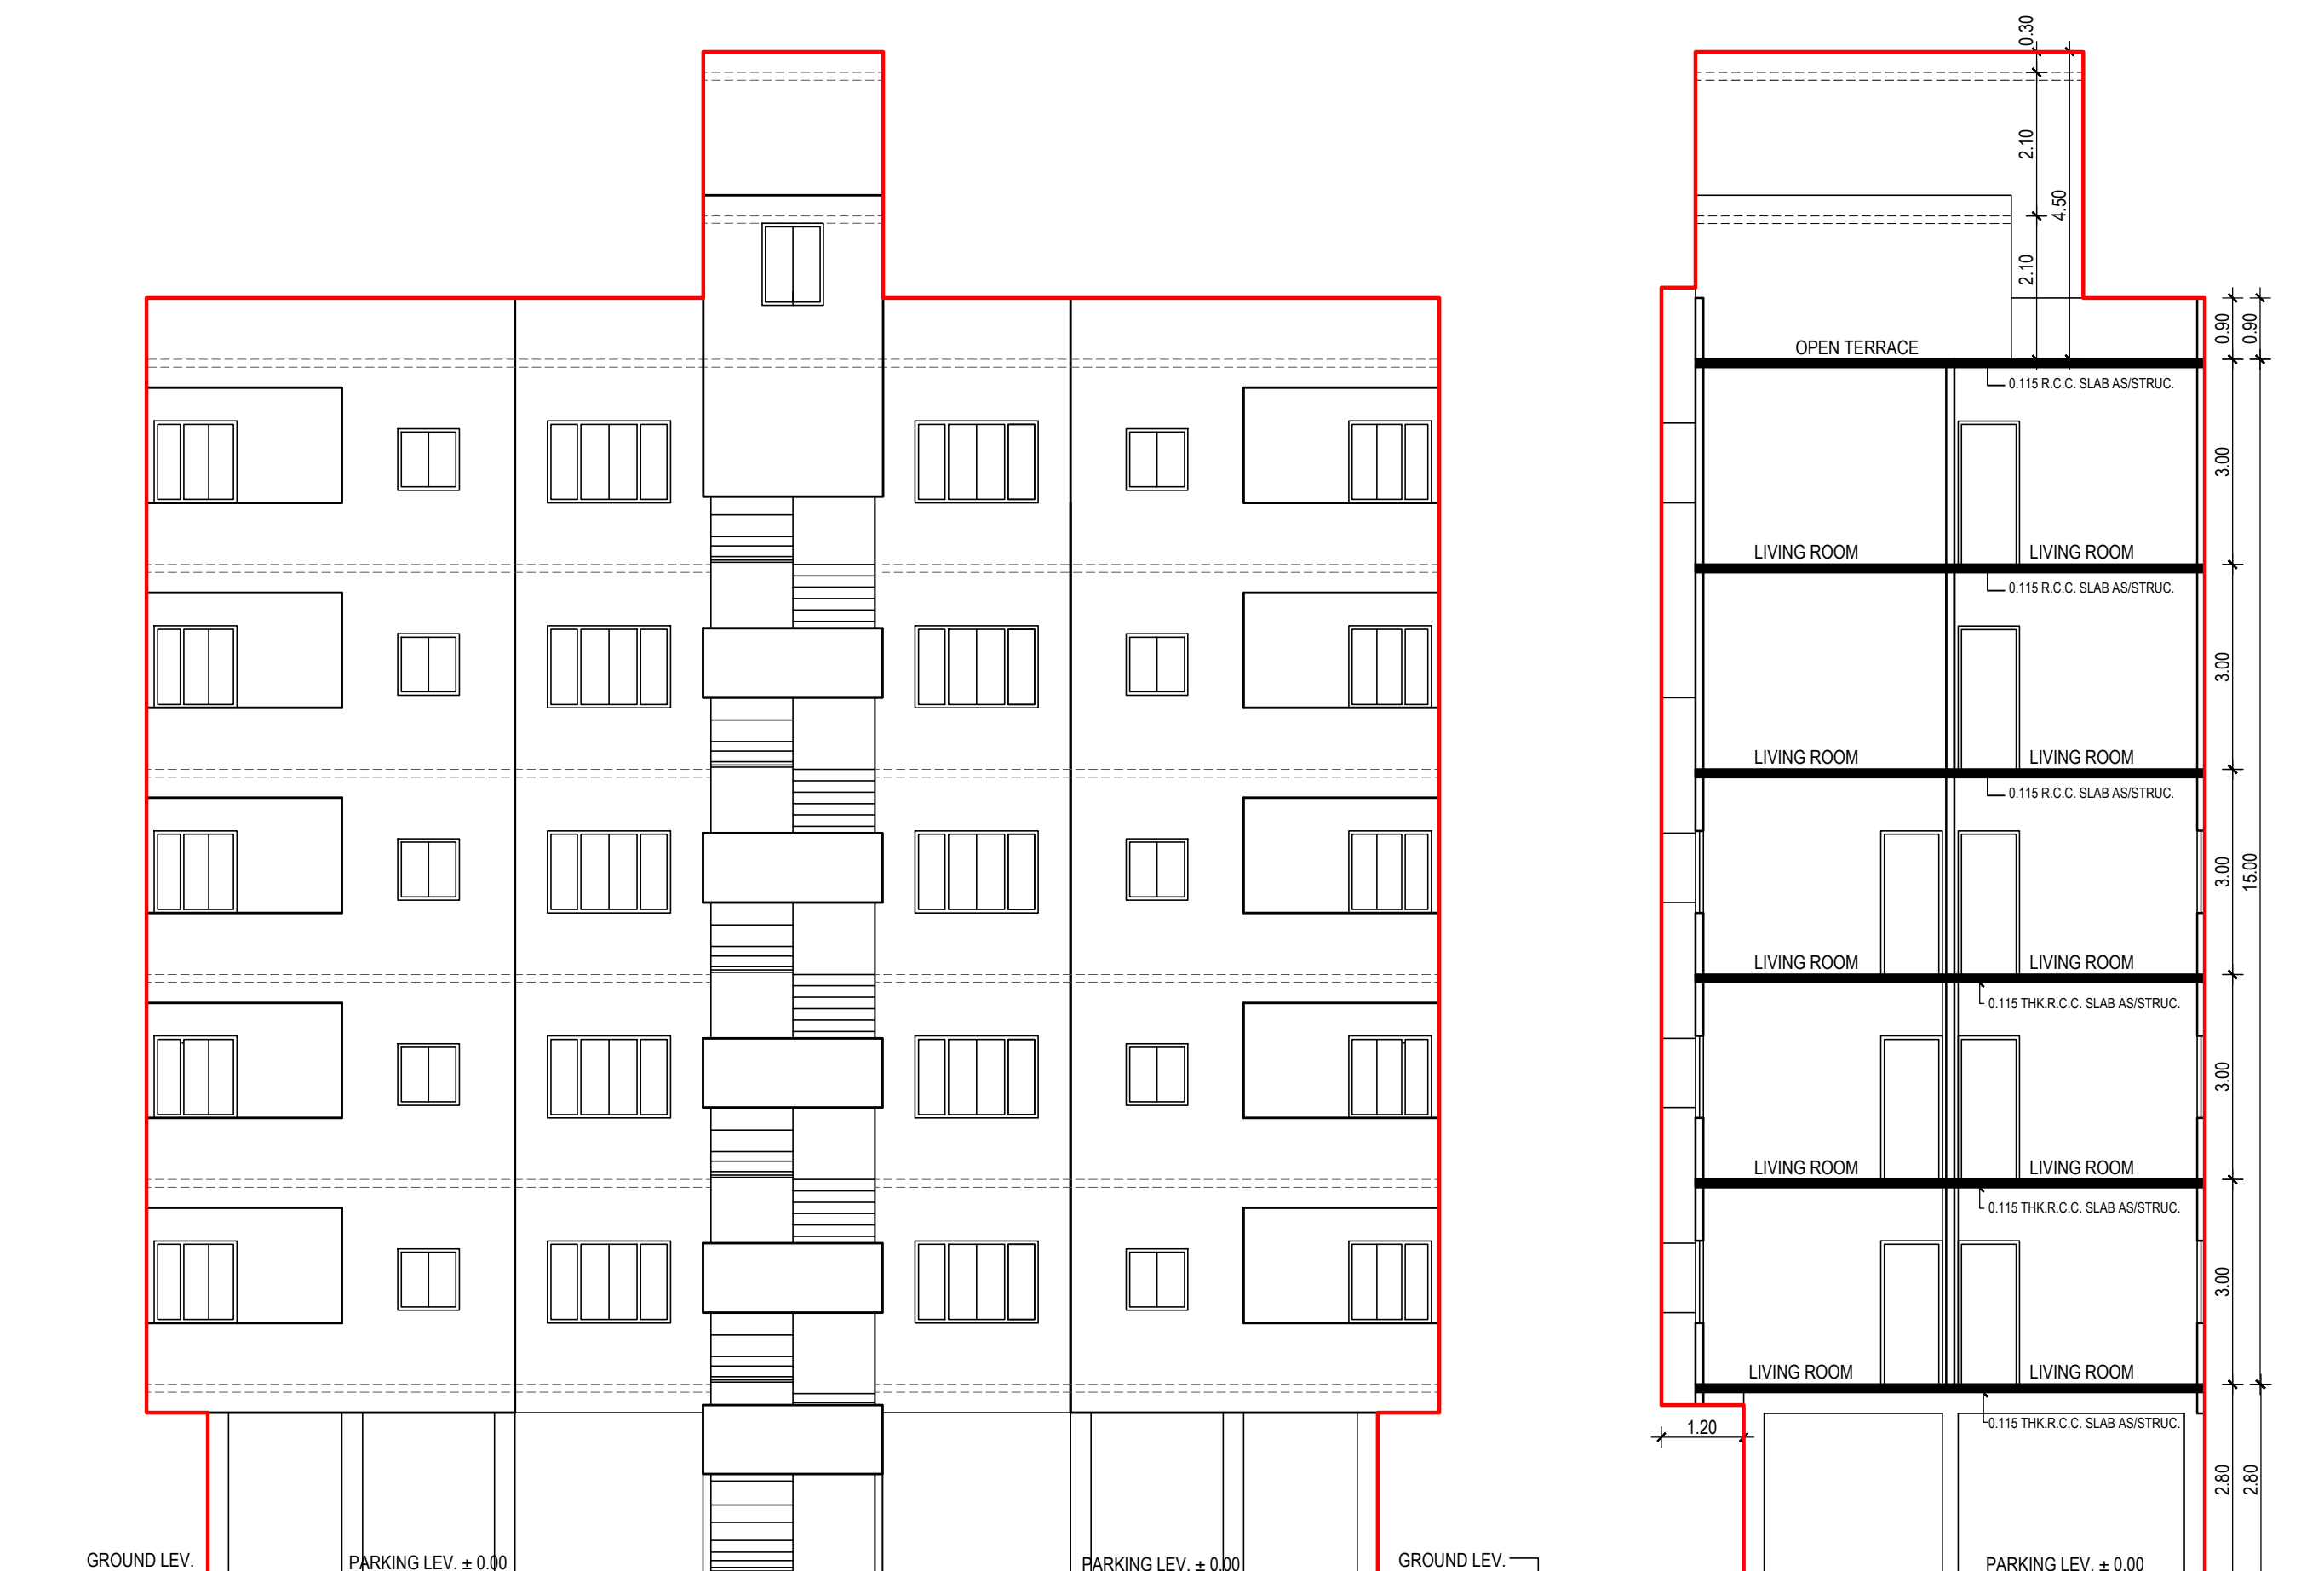


FRONT ELEVATION


SECTION X-X

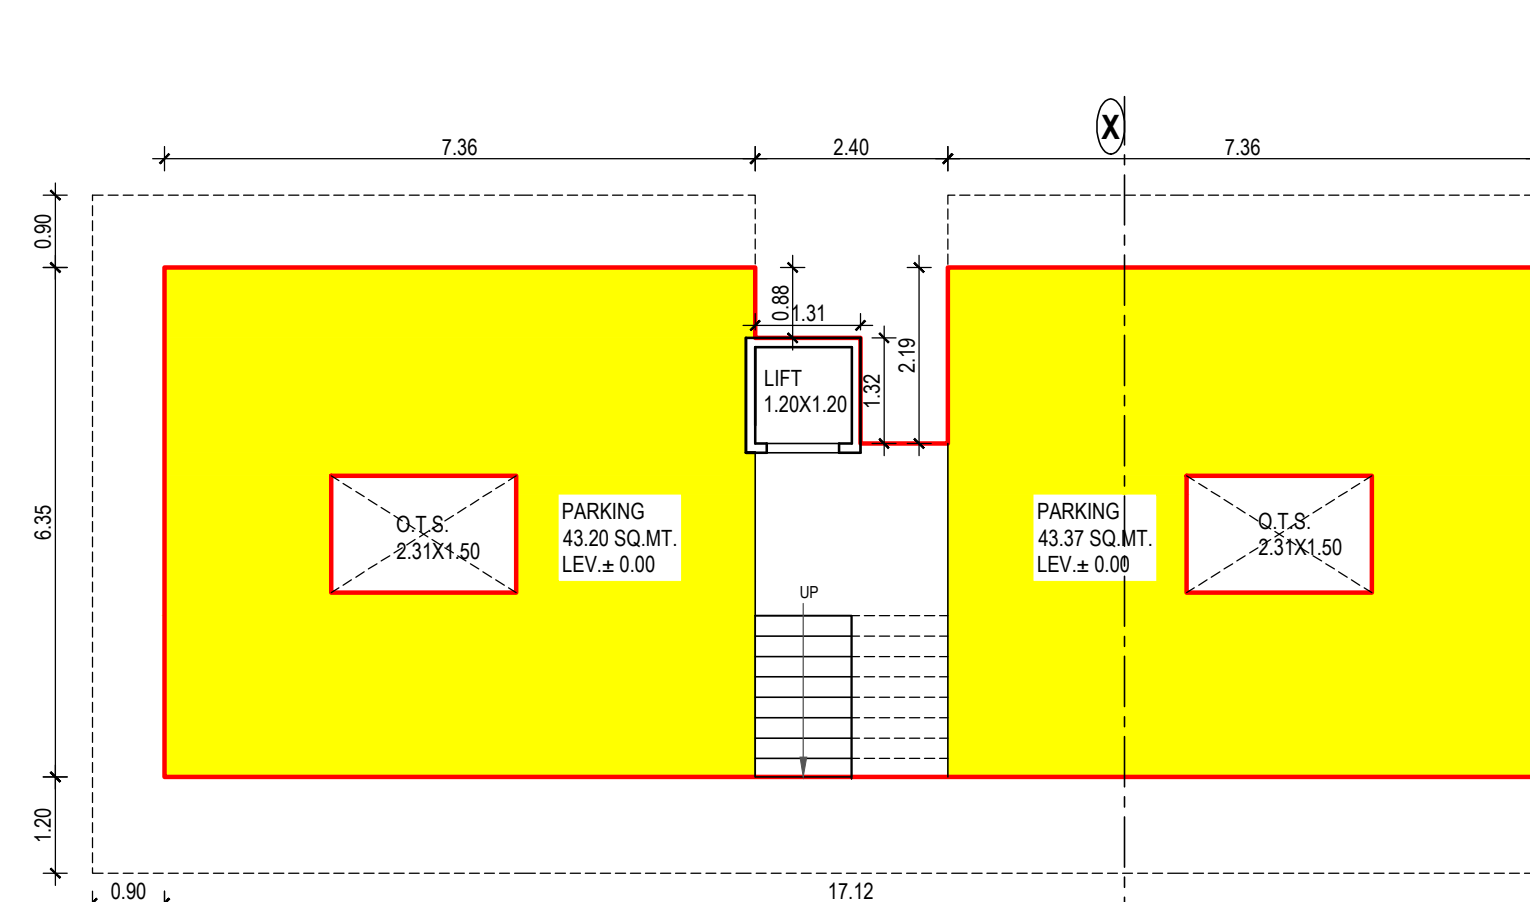

GROUND FLOOR PLAN [TOWER - B]
 BUILTUP AREA = 98.43 SQ.MT.
 PARKING AREA = 87.97 SQ.MT. [43.20 + 43.37]
 SCALE = 1CM = 1.00 MT.

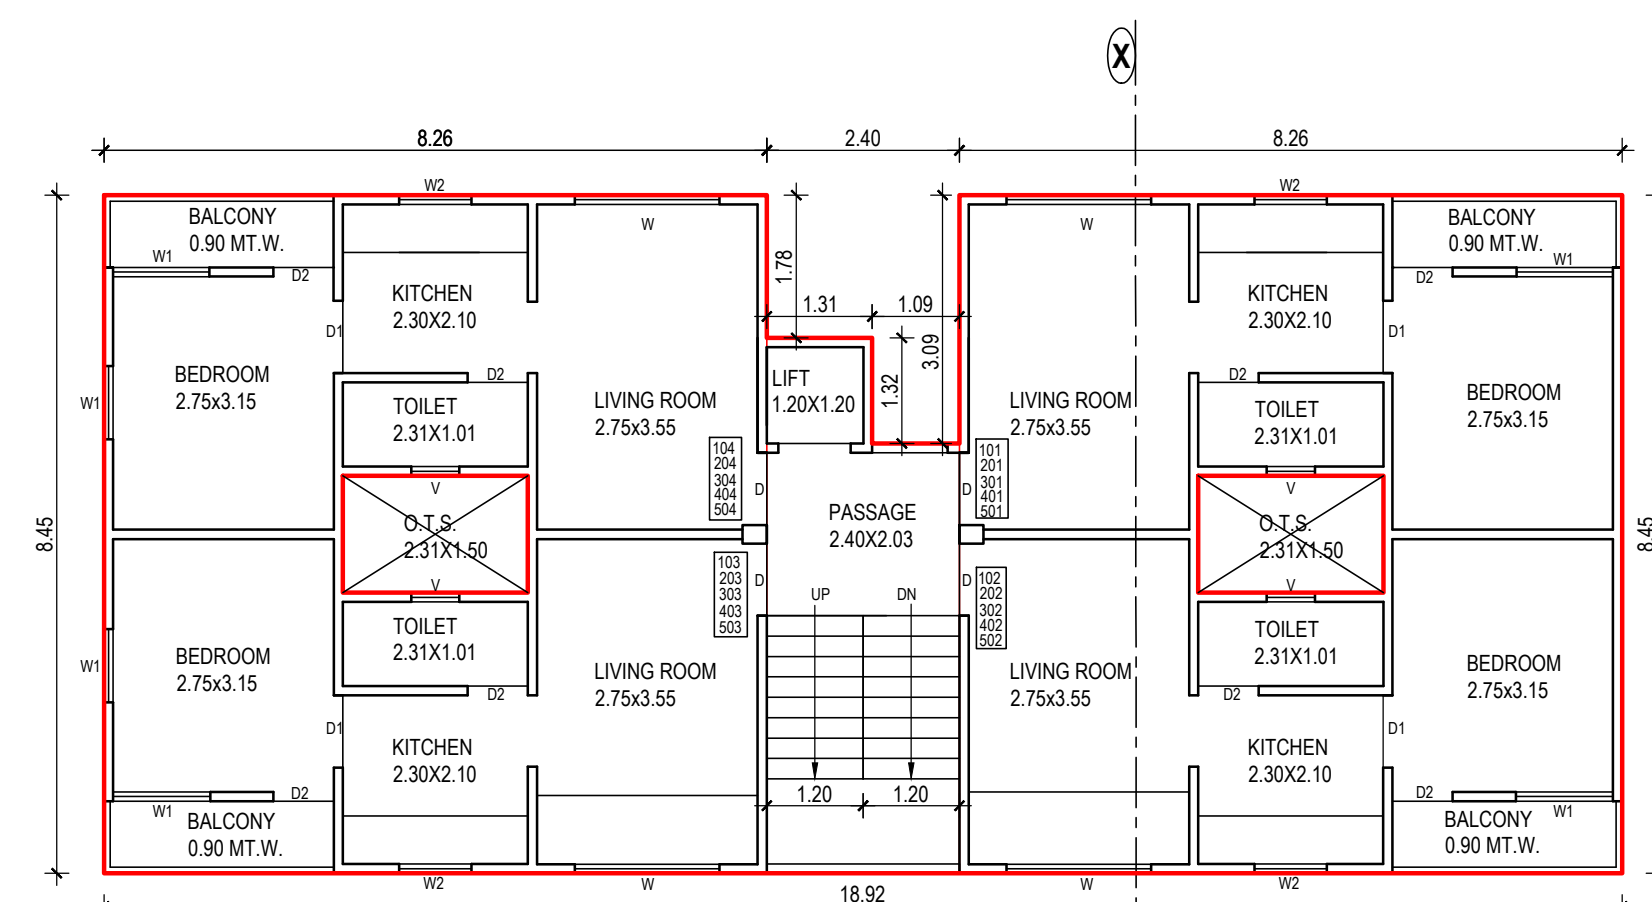

TYPICAL FLOOR PLAN [1st.+2nd.+3rd.+4th.+5th.] [TOWER - B]
 BUILTUP AREA = 147.42 SQ.MT. X 5 FL = 737.10 SQ.MT.
 F.S.I. AREA = 132.84 SQ.MT. X 5 FL = 664.20 SQ.MT.
 STAIR CABIN + LIFT AREA = 14.58 SQ.MT.

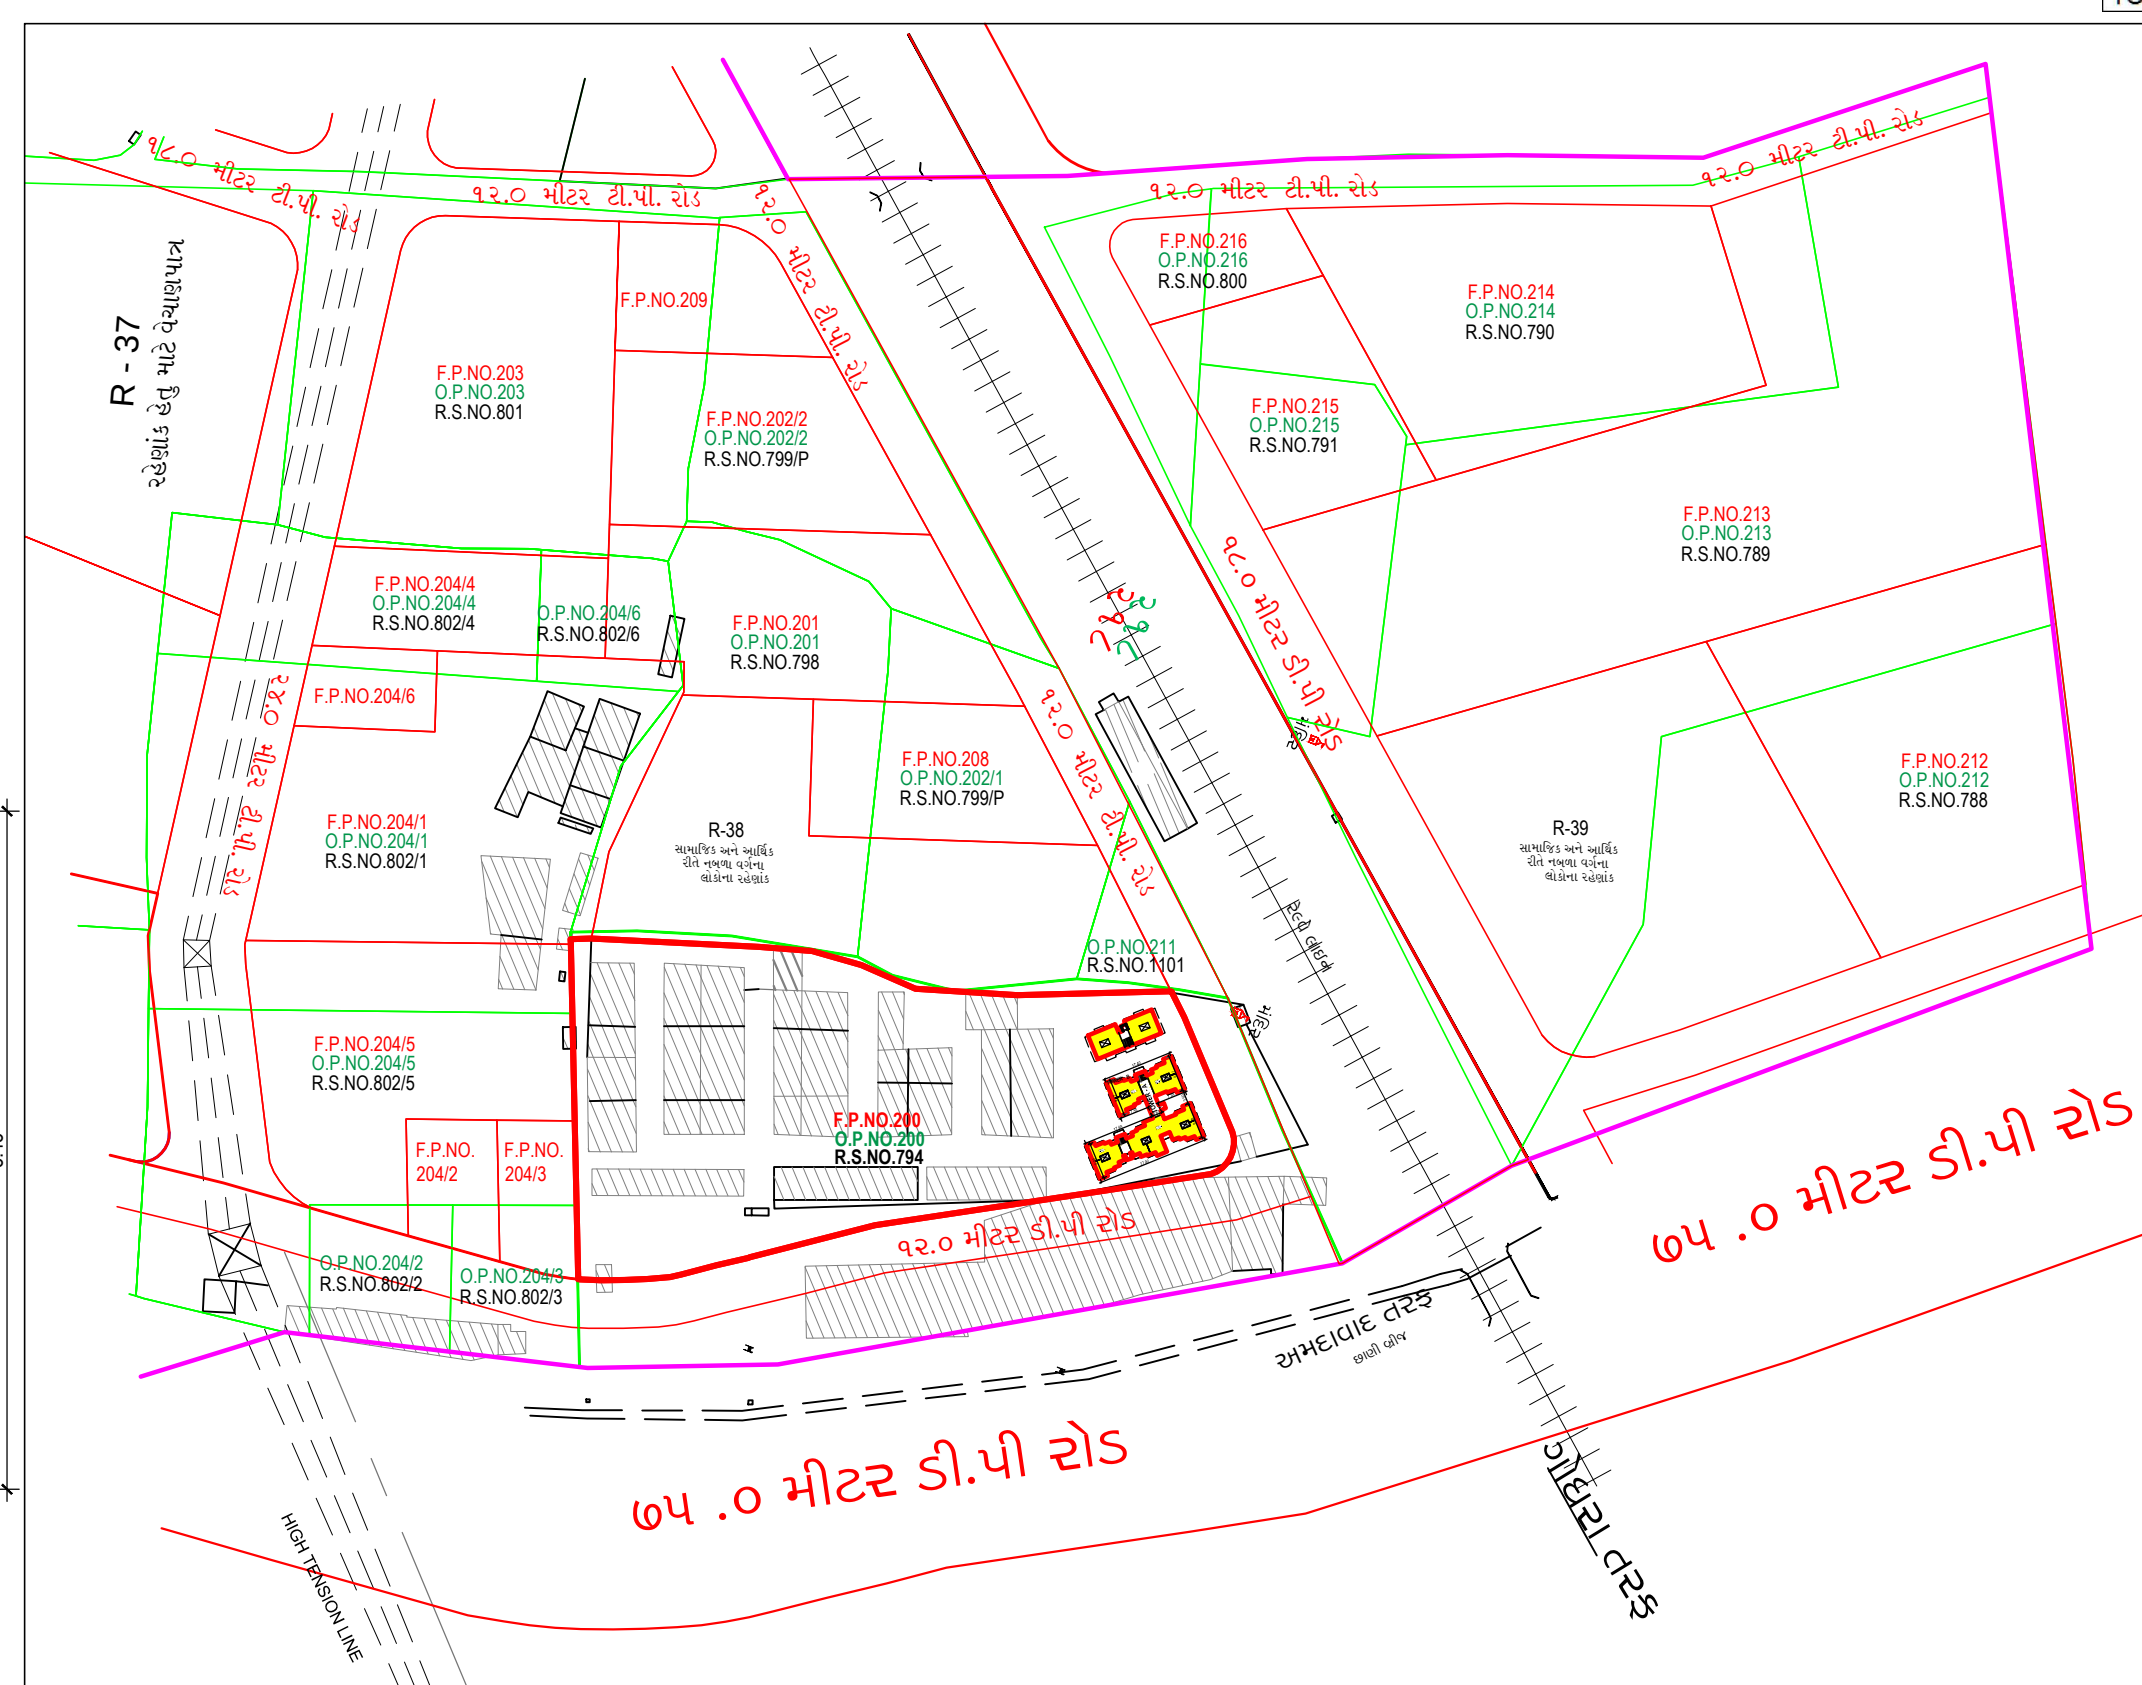

FLOOR	TOWER - A	TOWER - B	TOTAL
GR.FLOOR	310.24	98.43	408.67
1ST.FLOOR	362.45	147.42	509.87
2ND.FLOOR	362.45	147.42	509.87
3RD.FLOOR	362.45	147.42	509.87
4TH.FLOOR	362.45	147.42	509.87
5TH.FLOOR	362.45	147.42	509.87
STAIR CABIN	26.80	15.96	42.76
TOTAL	2149.29	851.49	3000.78
COV PARKING	264.03	607.07	351.10

FLOOR	RESI.	RESI.	TOTAL
GR.FLOOR	310.24	98.43	408.67
1ST.FLOOR	362.45	147.42	509.87
2ND.FLOOR	362.45	147.42	509.87
3RD.FLOOR	362.45	147.42	509.87
4TH.FLOOR	362.45	147.42	509.87
5TH.FLOOR	362.45	147.42	509.87
TOTAL	1632.28	664.20	2296.48

FORM NO. 3 SEE REGULATION NO. 3.2 (IX)

A	AREA STATEMENT	SQ. MTS.	SR. NO.	DESCRIPTION	COPIES
1	Area of land photographically as per record	10175.00			
2	Area of land as per site plan	10175.00			
3	Area of land as per site plan	10175.00			
4	Area of land as per site plan	10175.00			
5	Area of land as per site plan	10175.00			
6	Existing Building Area	2855.71			
7	Proposed Building Area	408.67			
8	Ground Total Building Area on Ground Floor	408.67			
9	PROPOSED FLOOR SPACE AREA	SQ. MTS.			
10	Ground Floor (Main Structure)	REVISD			
11	Ground Total of Floor Space Area	2296.15			
12	Total F.S.I. Consumed	2296.45 X 1.60 = 1.596			
13	PARKING STATEMENT	SQ. MTS.			
14	Total Maximum Possible	2301.55			
15	Residential	345.23			
16	Commercial				
17	Industrial				
18	Other Use				
19	Total Provided	351.10			
20	Provided on Ground Level				
21	Provided on other Level				
22	Total S.Q. Mts.				
23	Residential				
24	Commercial				
25	Industrial				
26	Other Use				
27	SCHEDULE OPENING				
28	DOOR	D	1.06 X 2.10		
29	DOOR	D1	0.90 X 2.10		
30	DOOR	D2	0.75 X 2.10		
31	WINDOW	W1	1.20 X 1.20		
32	WINDOW	W2	1.20 X 0.90		
33	VENTILATOR	V	0.60 X 1.20		
34	VENTILATOR	V	0.60 X 0.60		

REVISED RESIDENTIAL APARTMENTS
BUILDING FOR BL.NO. G-1 TO G-9,C-91,
D-92 TO D-99, IN " SHREE NATHAJI RESI."
R.S.NO. 794, O.P.NO.200, F.P.NO.200, T.P.NO.48,
AT VILLAGE : CHHANI, VADODARA.

SIGNATURE
 Sd/-
 ARCHITECT / ENGINEER / SURVEYOR
 V.M.S. REGISTRATION NO. ER/18113/16

SIGNATURES
 Sd/-
 OWNER / BUILDING ORGANISER
 DEVELOPER OR AUTHORIZED AGENT OF OWNER