




ELEVATION

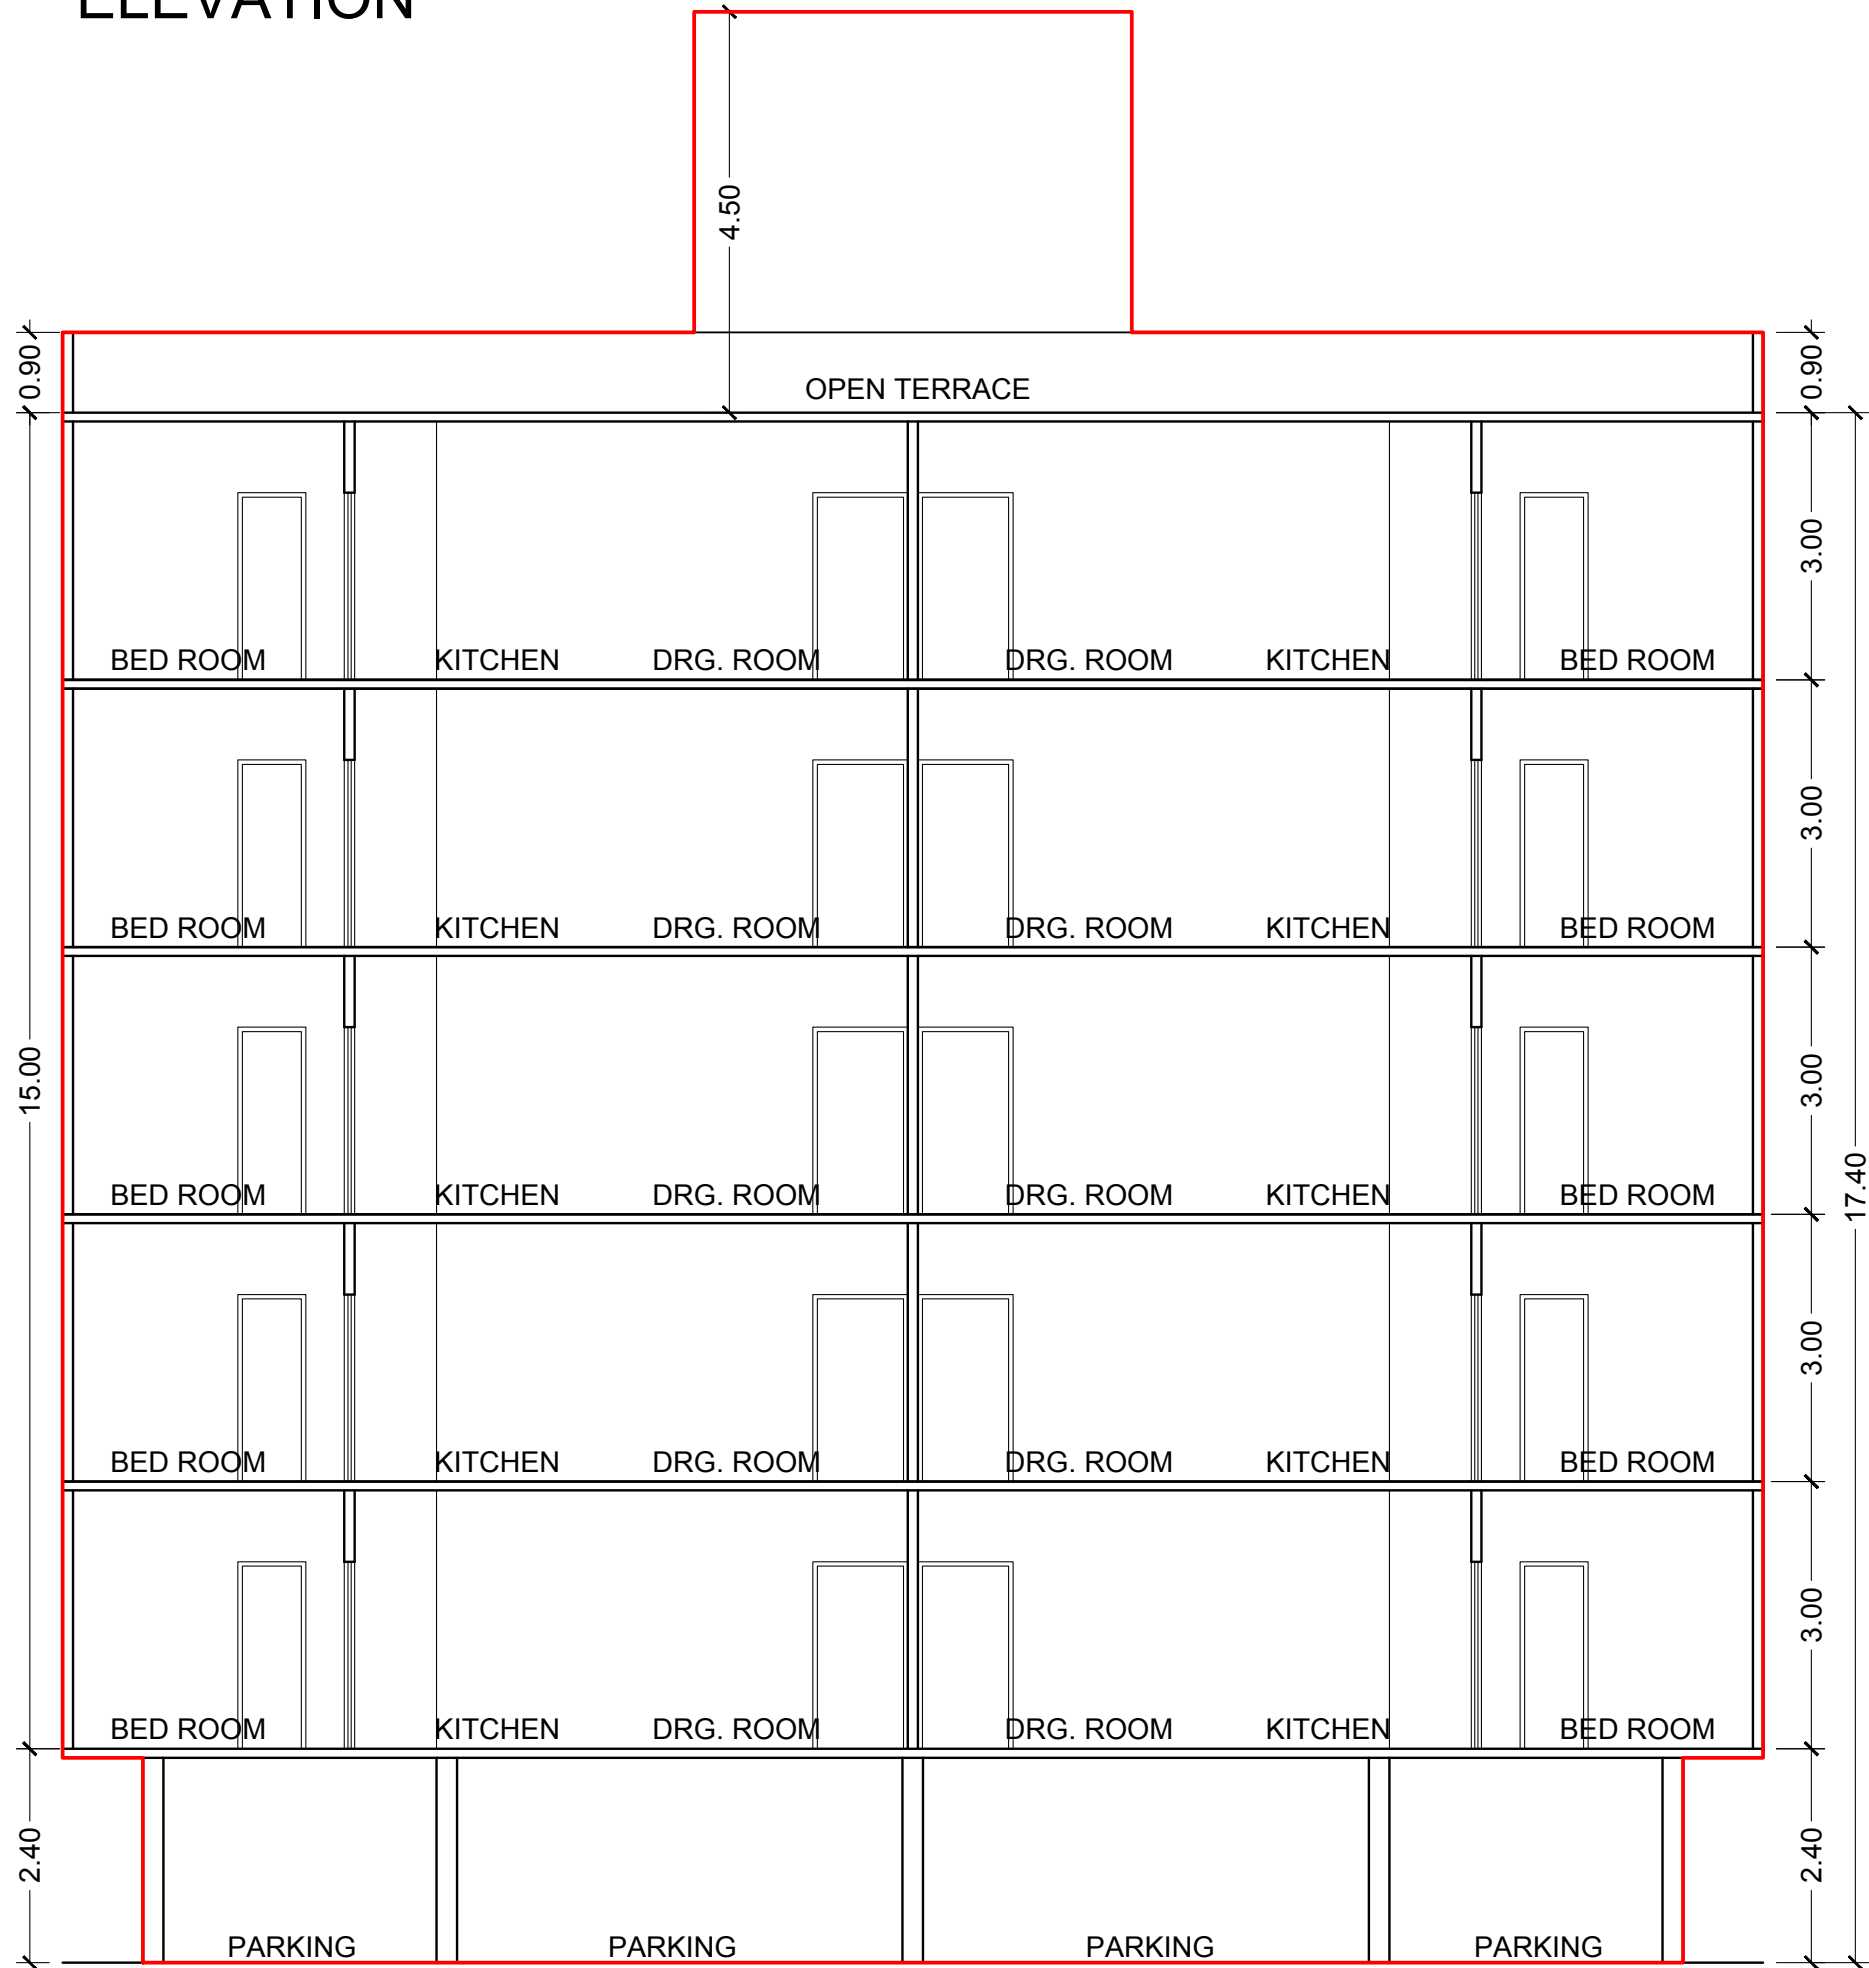

SECTION A-A

Signature Of Architects-Engineers	Signature Of Owners / Builders.
SIGNATURE Architect / Engineer / Surveyor V.M.C. Registration No. :- Name :- Address :-	Owner / Builder / Organisor / Developer or Authorised Agent of Owner