





PROPOSED LAY-OUT PLAN OF S NO 248 [A 2-28 G] AT
VILLAGE MAVDI TALUKA RAJKOT DIST. RAJKOT.
PURPOSE: RESIDENCE USE ONLY

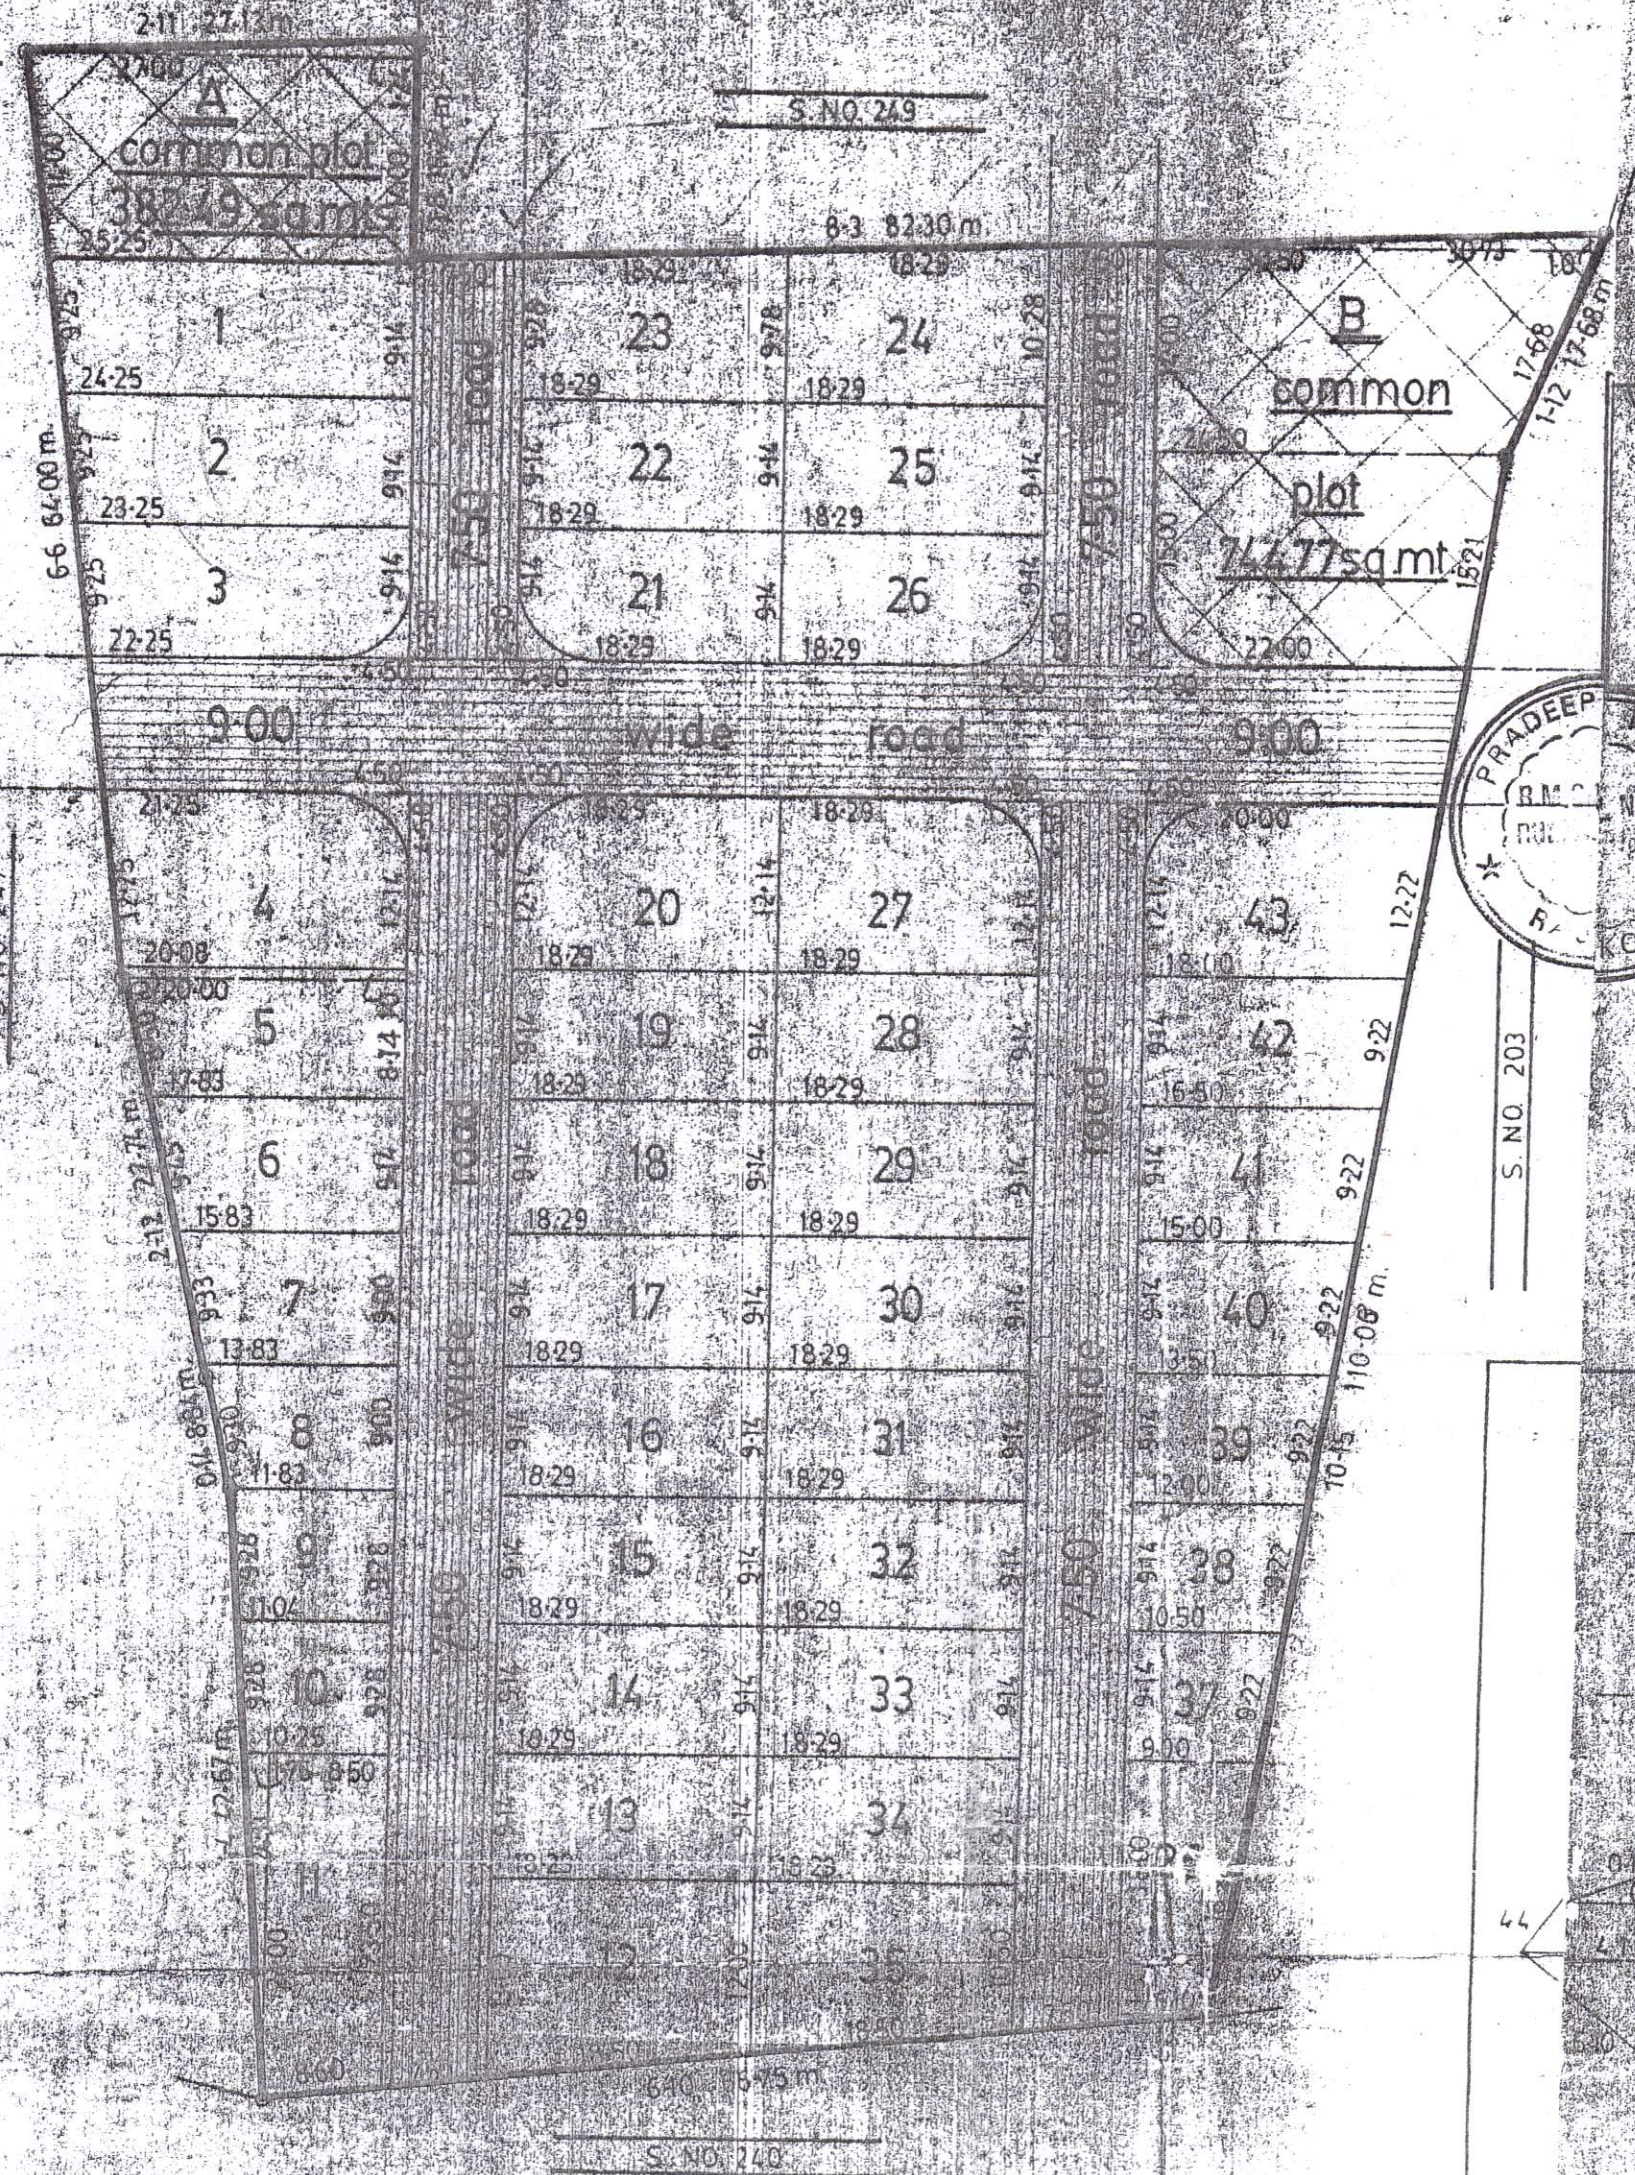

NORTH

Scale: 1:500

Pradeep Trivedi
Consulting Civil Engineer
Krishna Complex, 1st Floor,
Opp. Amrapali Cinema,
Rajya Road, Rajkot.
Ph. No. 0-52371 R-54-99

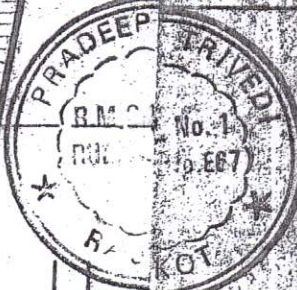

Sl. No.	Plot Area sq. mts.	Area sq. yds.	Sl. No.	Plot Area sq. mts.	Area sq. yds.	Sl. No.	Plot Area sq. mts.	Area sq. yds.	Sl. No.	Plot Area sq. mts.	Area sq. yds.	
1	224.27	270.57	12	270.57	313.95	23	174.10	208.47	34	167.17	195.56	
2	217.08	259.51	13	217.08	259.51	24	183.45	219.41	35	205.76	240.50	
3	203.59	239.31	14	203.59	239.31	25	167.17	195.56	36	170.74	198.02	
4	246.52	290.51	15	246.52	290.51	26	162.82	194.77	37	89.12	105.59	
5	174.01	205.57	16	174.01	205.57	27	217.69	260.36	38	102.83	120.59	
6	153.82	183.09	17	153.82	183.09	28	167.17	195.56	39	116.54	135.85	
7	133.47	155.73	18	133.47	155.73	29	167.17	195.56	40	130.25	152.76	
8	115.47	134.36	19	115.47	134.36	30	167.17	195.56	41	143.98	170.10	
9	106.12	125.57	20	106.12	125.57	31	167.17	195.56	42	157.67	185.55	
10	95.79	112.59	21	95.79	112.59	32	167.17	195.56	43	226.31	270.37	
11	222.88	270.57	22	222.88	270.57	33	167.17	195.56	44			
total plot area			to 43			644			7237.59			8656.37
common plot area			A & B						1127.26			1348.21
road area									2561.30			3063.22
total area of lane									10926.15			13068.00