


[illegible][illegible][illegible]

SCRUTINIZE COPY
NO. 2704 D19/9/20
TDO, BP 50

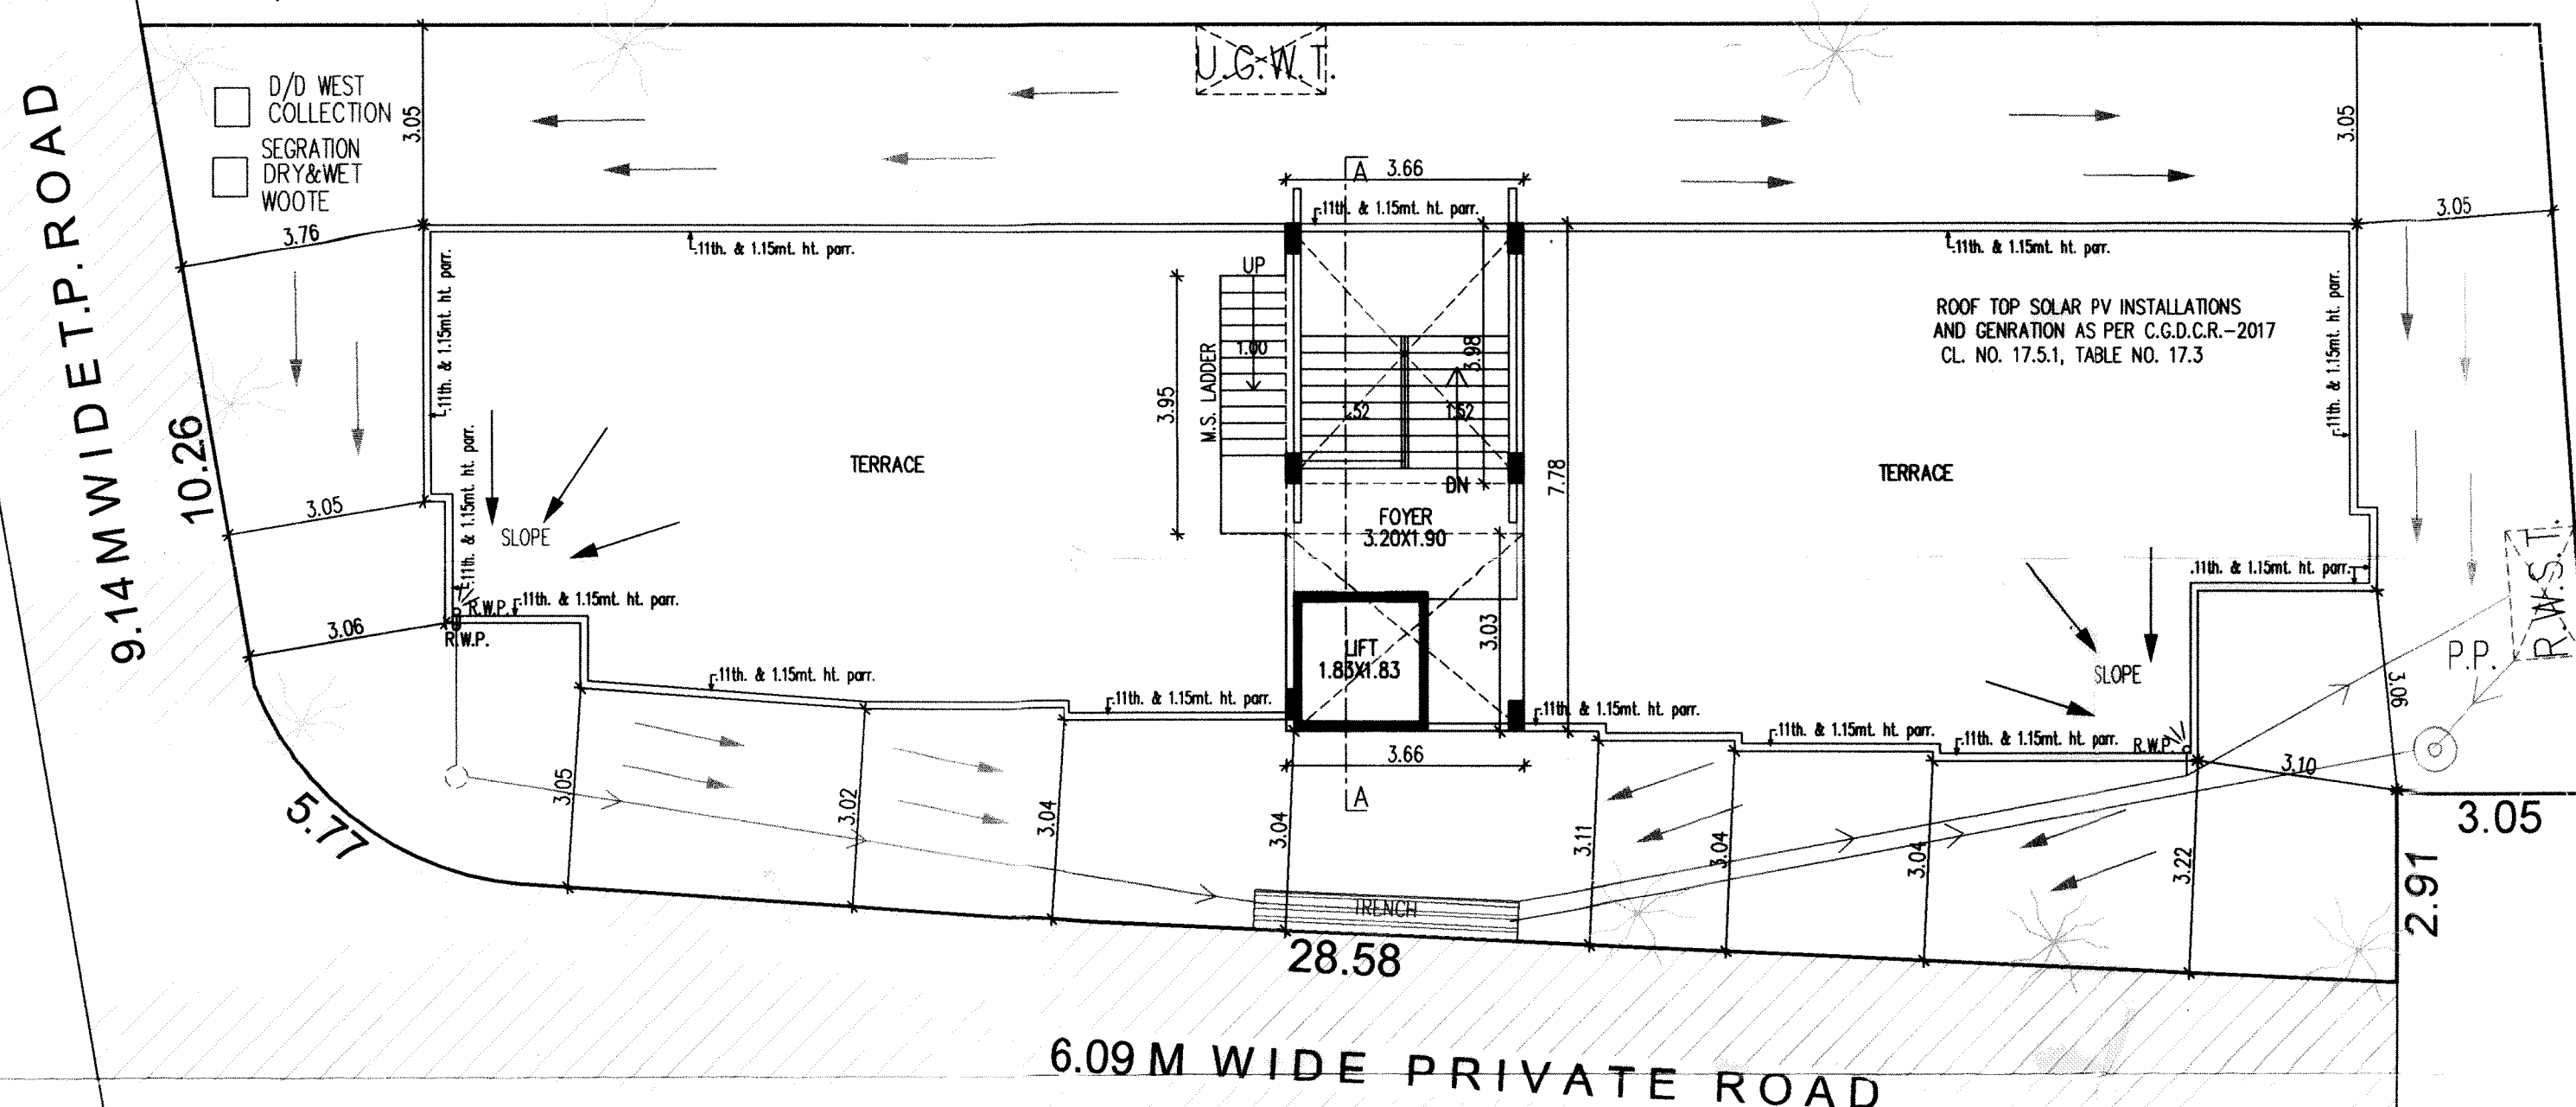

ENVIRONMENTAL MANAGEMENT PLAN
SCALE: 1.00CM. = 1.00MT.
(AS PER CHAPTER-17 OF CGDCR-2017)

SHEET NO. : 2/2
DATE :

PROPOSED PLAN SHOWING RESI. BUILDING ON
S.P. NO. 1, OF F.P. NO. 417 T.P.S. NO. 21(AMBAWADI),
AT:- CHHADAWAD, TA. : AHMEDABAD, DIST. : AHMEDABAD

SCALE -: 1 CM = 1.00 MTS.
ZONE -: RESI.-I

USE -: RESI.

CONDITIONS FOR ENVIRONMENTAL MANAGEMENT PROVISIONS AS CGDCR-2017 CHAPTER-17

1. ROOF TOP SOLAR ENERGY INSTALLATIONS AND GENERATION: SPACE FOR ROOF TOP SOLAR ENERGY INSTALLATIONS AND GENERATION SYSTEM TO BE PROVIDED AS PER CL. NO. 17.5.1, TABLE NO. 17.3 OF CGOOR-2017 OR AS PER SUGGESTED BY COVENANT GOVERNMENT AUTHORITY/AGENCY.
2. RAIN WATER HARVESTING SYSTEM: APPLICANT SHALL HAVE TO MAKE PROVISION FOR RAIN WATER HARVESTING SYSTEM MUST BE MAINTAIN REGULARLY EVERY YEAR AND RAIN WATER SHALL NOT DISCHARGE TO AMC STROM WATER LINE ETC.
3. RAIN WATER STORAGE TANK: APPLICANT SHALL PROVIDED RAIN WATER STORAGE TANK OF ADEQUATE CAPACITY AS PER CL. NO. 17.2.3 OF CGOOR-2017.
4. TREE PLANTATION: APPLICANT SHALL PROVIDE TREE PLANTATIONS CONFORMING TO CL. NO. 17.4 OF CGOOR-2017 AND SHALL TAKE PROPER CARE REGULARLY & MAINTAIN THE SAME NUMBER OF TREES PERMANENTLY.
5. SOLID WASTE MANAGEMENT: APPLICANT SHALL PROVIDE FACILITIES FOR SOLID WASTE MANAGEMENT WITH SEGREGATION OF DRY AND WET WASTE AT SOURCE REGULARLY AS PER CL. NO. 17.2.3.1 OF CGOOR-2017 AND DISPOSAL OF SOLID WASTE SHALL BE CARRIED OUT AS PER NORMS DECIDED BY THE COMEPETENT AUTHORITY FROM TIME TO TIME.
6. ENVIRONMENT IMPACT PROVISION:
 - * [FOR ALL USES PROJECT HAVING BUILT UP AREA MORE THAN 20,000 SQ.MT.] APPLICANT SHALL PROVIDE ORGANIC WASTE CONVERTER & GRAY WATER HARVESTING SYSTEM WITH DUAL PLUMBING SYSTEM OR SEWAGE TREATMENT PLANT AS PER NOC GIVEN BY 'STATE LEVEL ENVIRONMENT IMPACT ASSESSMENT AUTHORITY' FOR REQUIRED CAPACITY AS PER GUIDELINE AND SHALL MAKE REQUIRED PROVISION TO MAINTAIN THE ENVIRONMENT PERMANENTLY.
 - * [FOR USE : HOSPITAL AND NURSING HOMES, HOSPITALITY (HOTEL, LODGES, GUEST HOUSES) & PROJECT HAVING BUILT UP AREA MORE THAN 5,000 SQ.MT.] APPLICANT SHALL PROVIDE GRAY WATER HARVESTING SYSTEM WITH DUAL PLUMBING SYSTEM OF REQUIRED CAPACITY AS PER GUIDELINE AND SHALL MAKE REQUIRED PROVISION TO MAINTAIN THE ENVIRONMENT PERMANENTLY.
 - * [FOR USE : HOSTELS FOR SCHOOLS, COLLEGES, TRAINING CENTRES, COMMUNITY CENTRE, BANQUET HALL AND SIMILAR USES, COMMERCE, ALL HAZARDOUS, WATER-POLLUTING, CHEMICAL INDUSTRIES & PROJECT HAVING BUILT UP AREA MORE THAN 10,000 SQ.MT.] APPLICANT SHALL PROVIDE ORGANIC WASTE CONVERTER & GRAY WATER HARVESTING SYSTEM WITH DUAL PLUMBING SYSTEM OF REQUIRED CAPACITY AS PER GUIDELINE AND SHALL MAKE REQUIRED PROVISION TO MAINTAIN THE ENVIRONMENT PERMANENTLY.

FOR, BIRVA BUILDERS L.L.P.

AUTHORISED SIGNATYORY

Lic. No. : DEV 1330300924
Date : 01/10/2019

for Media Non Trading Association
Sebnik
 Chairman/Secretary

DEVELOPER'S

CHA/SEC

OWNER'S

CLERK OF WORK


SUDHIR C. BROKER
CIVIL ENGINEER
B. Jawahar Nagar Society,
AHMEDABAD-380 007.
ER - 1192120722
DI: 13/07/2017

APURVA N. PARIKH
STRUCTURAL ENGINEER
 Multi House, "Next to
 C. N. Vidhyalaya, Ambawadi,
 AHMEDABAD - 380 006.
STRUCTURAL DESIGNER GR - I
SD 0554120722
DT 04/08/2017

ENGINEER'S

DT 04/08/201
STRU.ENGINEER S

Ahmedabad Municipal Corporation

Case No. : BLNTS/WZ/060320/CGDCRV/A3451/R0/M1 **Zone:** WEST

Plan Approved as per terms and condition mentioned in the Commencement Certificate

Raja Chitthi Number : 03801/060320/A3451/R0/M1

Date : 03/10/2020

T.D. Sub
Inspector(B.P.S.P.)

T.D. Inspector
(B.P.S.P.)

Asst. T.D.O.
(B.P.S.P.)

AUTHORITY