


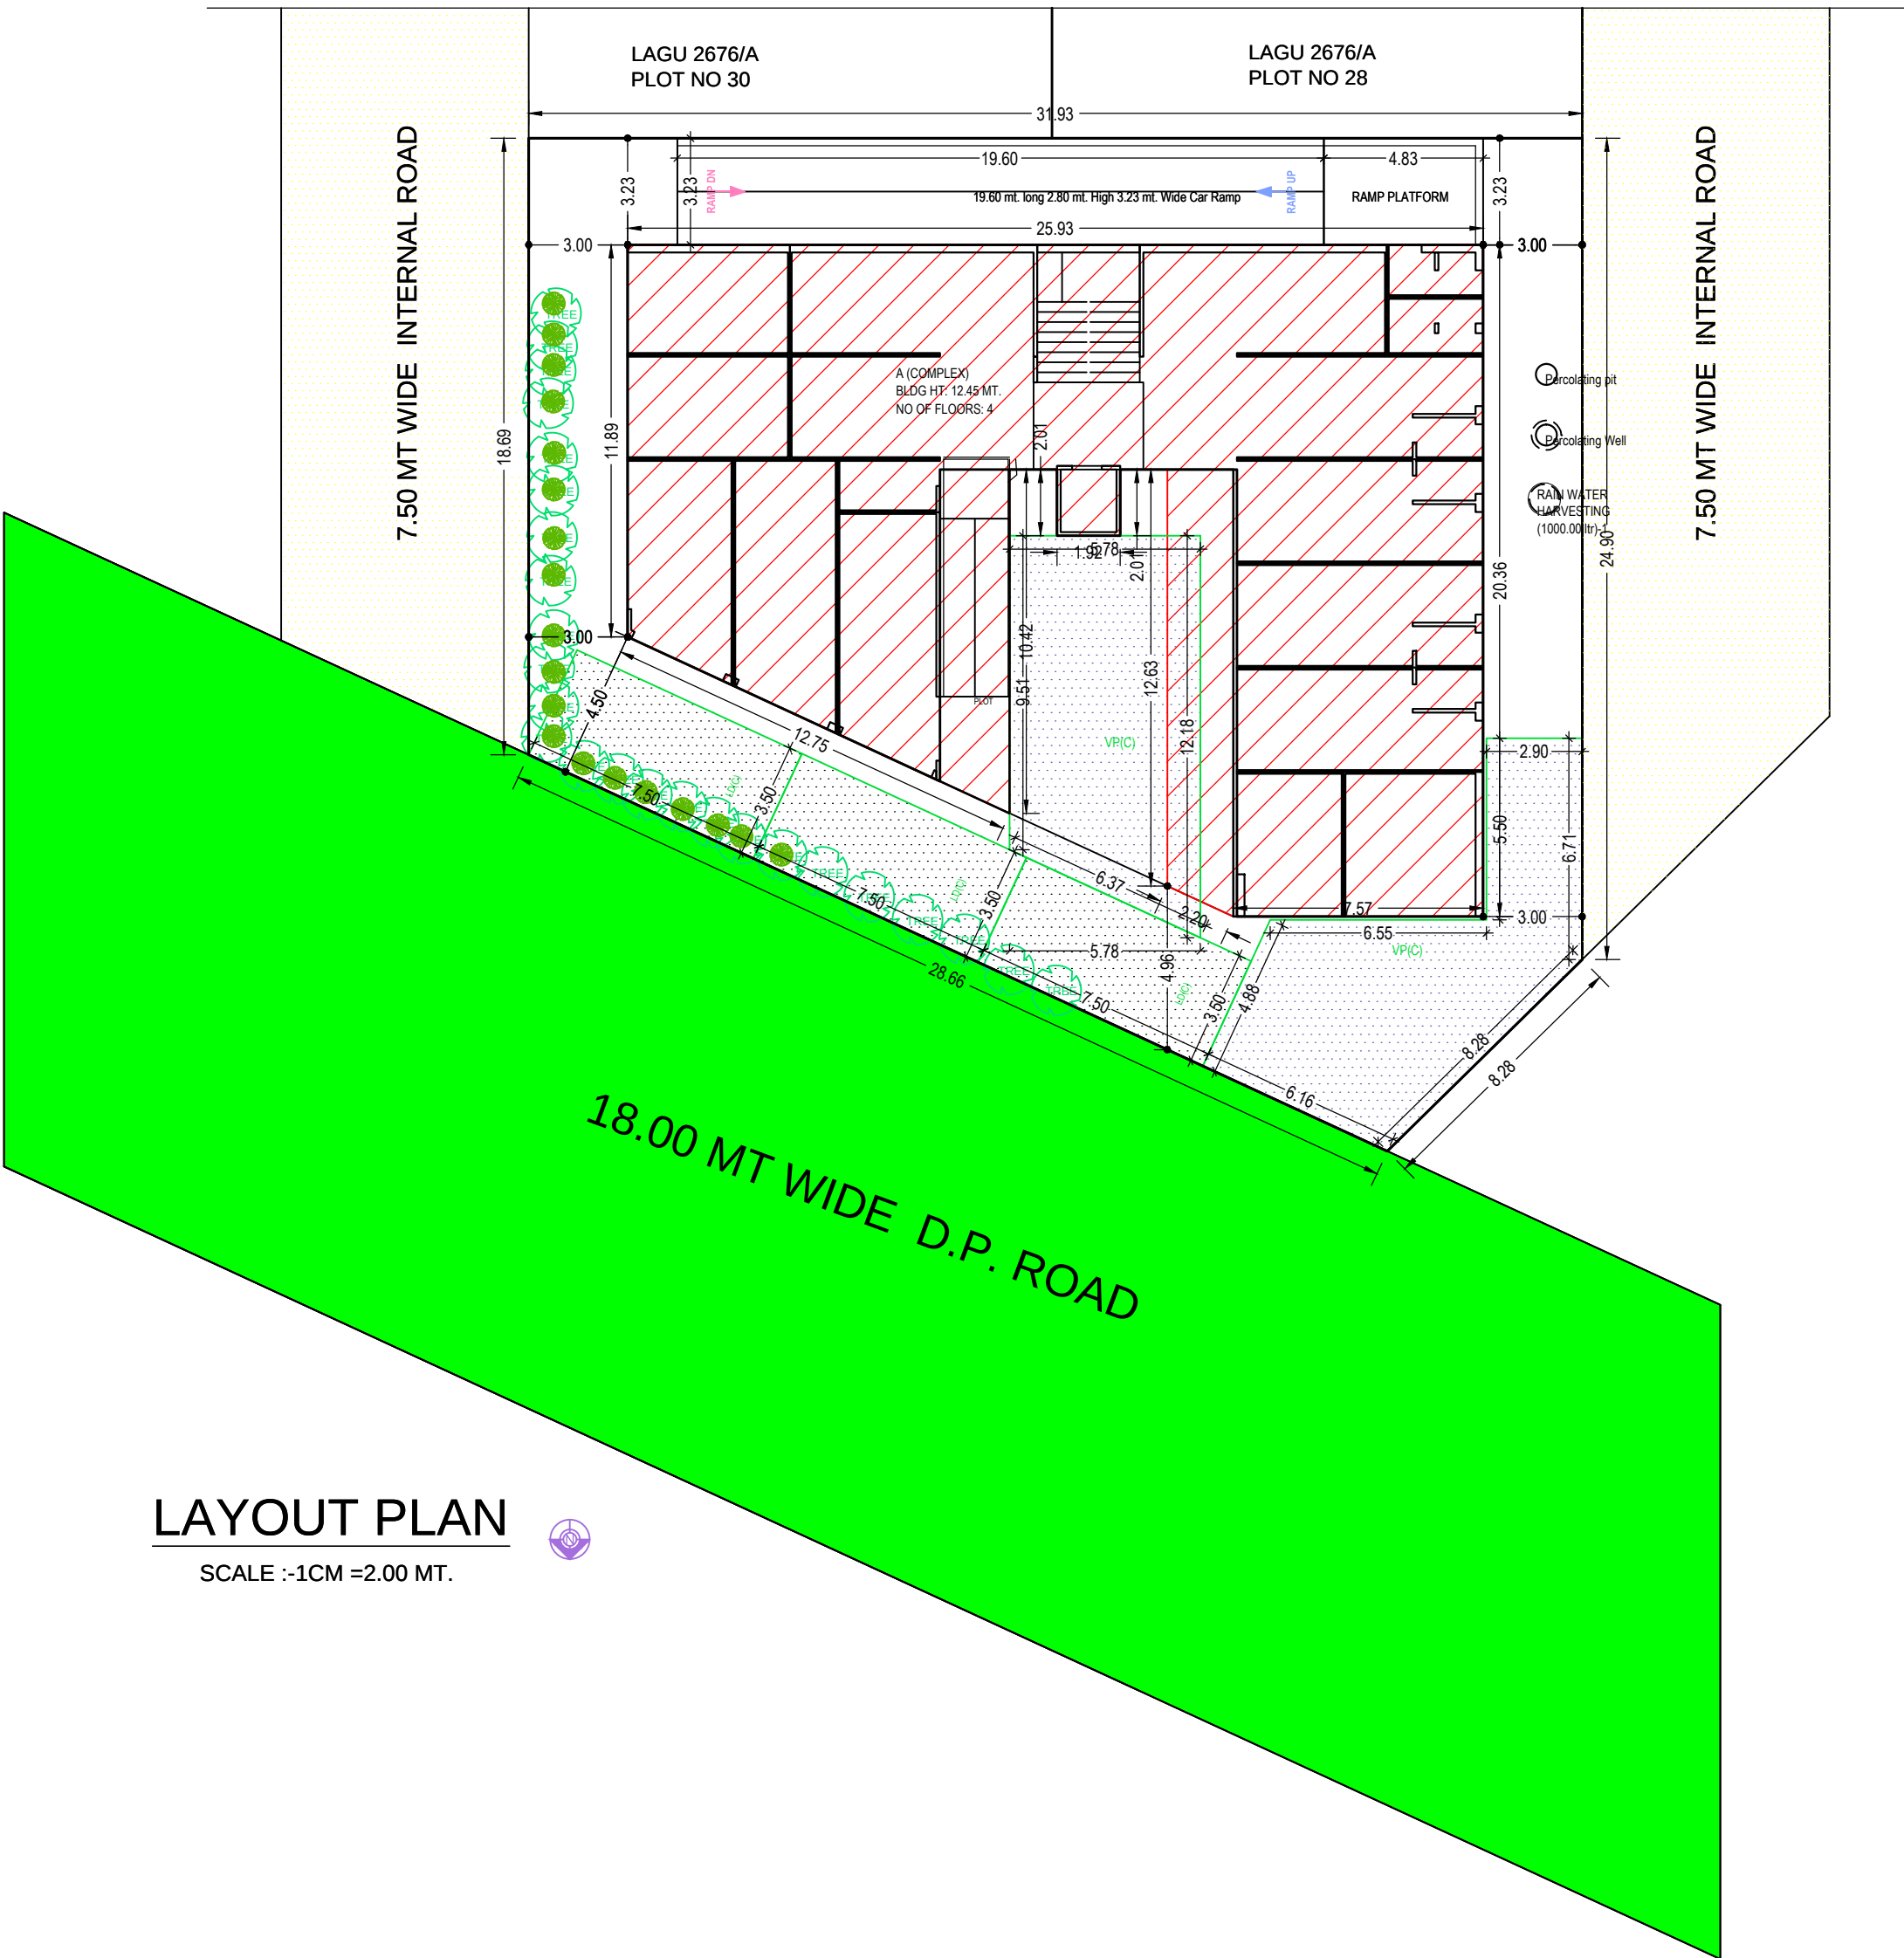

LAYOUT PLAN

SCALE :-1CM =2.00 MT.


PERCOLATING WELL
REQUIRE PERCOLATING WELL =1 Percolating well / 4000.00 sq.mt.

PLOT AREA : 809.93 sq.mt.

$$221.74 : \frac{809.93}{4000.00} = 0.20 \text{ NOS.}$$

REQUIRED = 1 NOS.

PROVIDED = 1 NOS.

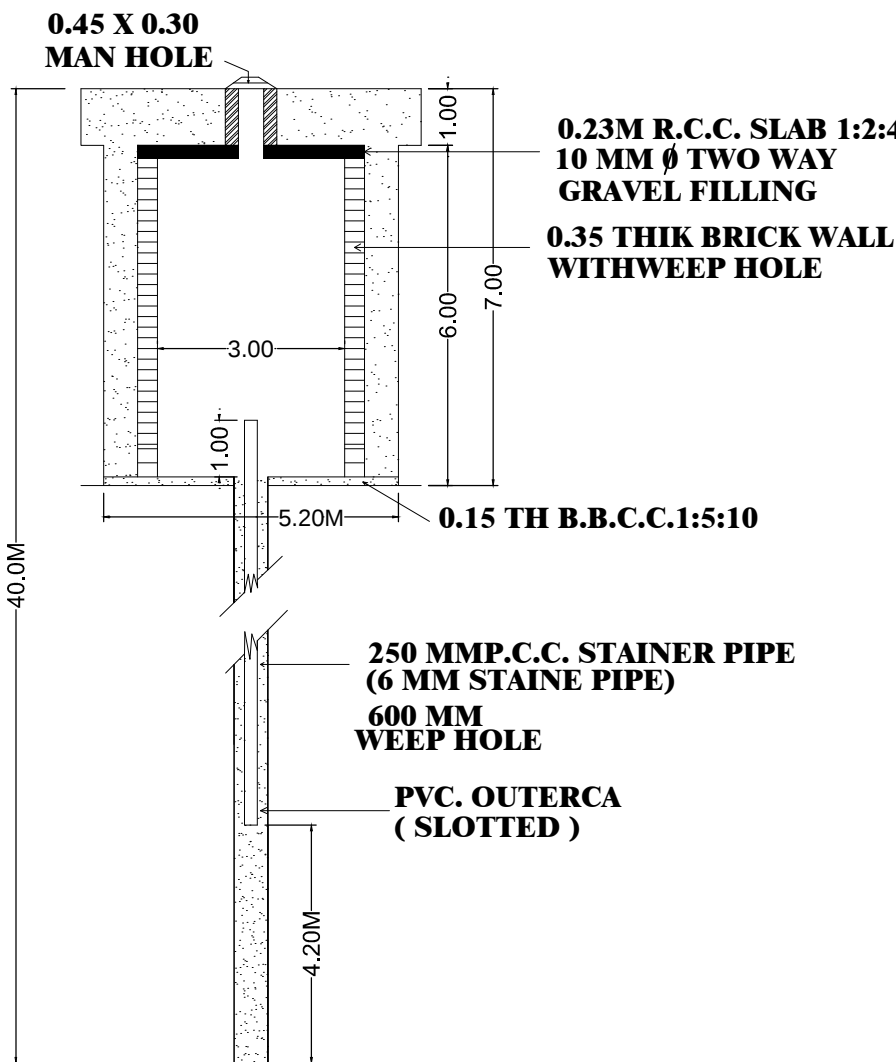

SECTION A-A

A A


1.0

2.0

3.0

PLAN (PERCOLATING WELL)
SCALE : 1.00 CM. = 2.50 MT.

PERCOLATING WELL CALCULATION :

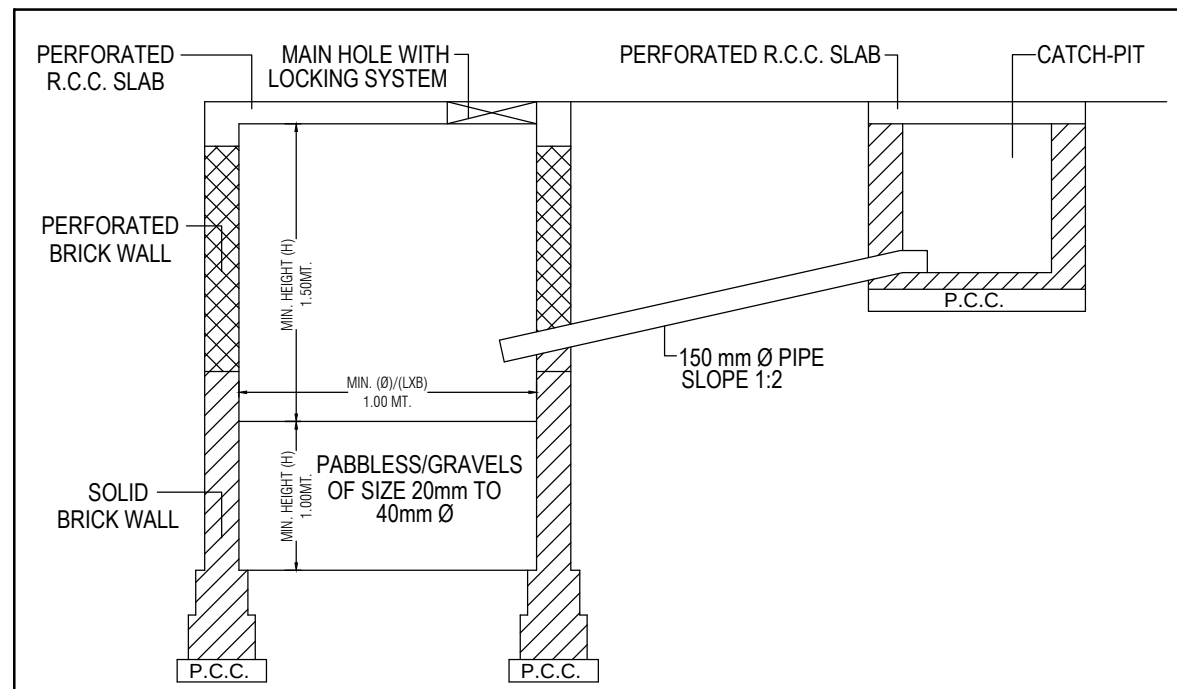

PERCOLATION PIT

FORMULA FOR SIZE CALCULATION




ROOF AREA (SQ.MT.) X 0.05=CUBICAL CONTENT(LXBXH)/(3.14XDXH)OF PERCOLATION PIT (CMT.)
ABBREVIATIONS: L-LENGTH B-WIDTH H-HEIGHT D-DIAMETER
FOR BUILDING UNIT LESS THAN 500 SQ. MTS. AND PLINTH BUILT-UP AREA OF 80 SQ. MTS. OR MORE
NOTE:STRUCTURE DESIGN AS PER STRUCTURAL ENGINEER (THIS IS ONLY SKETCH PLAN)
PLOT AREA < 500 SQ.MT.
REQ. & PROVI. 1NOS. PERCOLATION PIT

FSI & Tenement Details

Building	No. of Same Bldg	Total Built Up Area (Sq.mt.)	Deductions (Area in Sq.mt.)					Proposed FSI Area (Sq.mt.)	Total FSI Area (Sq.mt.)	No. of Unit
			StairCase	Lift	Lift Machine	Ramp	Parking			
A (COMPLEX)	1	2004.17	126.97	16.28	4.07	11.39	430.86	1414.62	1414.60	41
Grand Total	1	2004.17	126.97	16.28	4.07	11.39	430.86	1414.62	1414.60	41

Building USE/SUBUSE Details

Building Name	Building Use	Building SubUse
---------------	--------------	-----------------

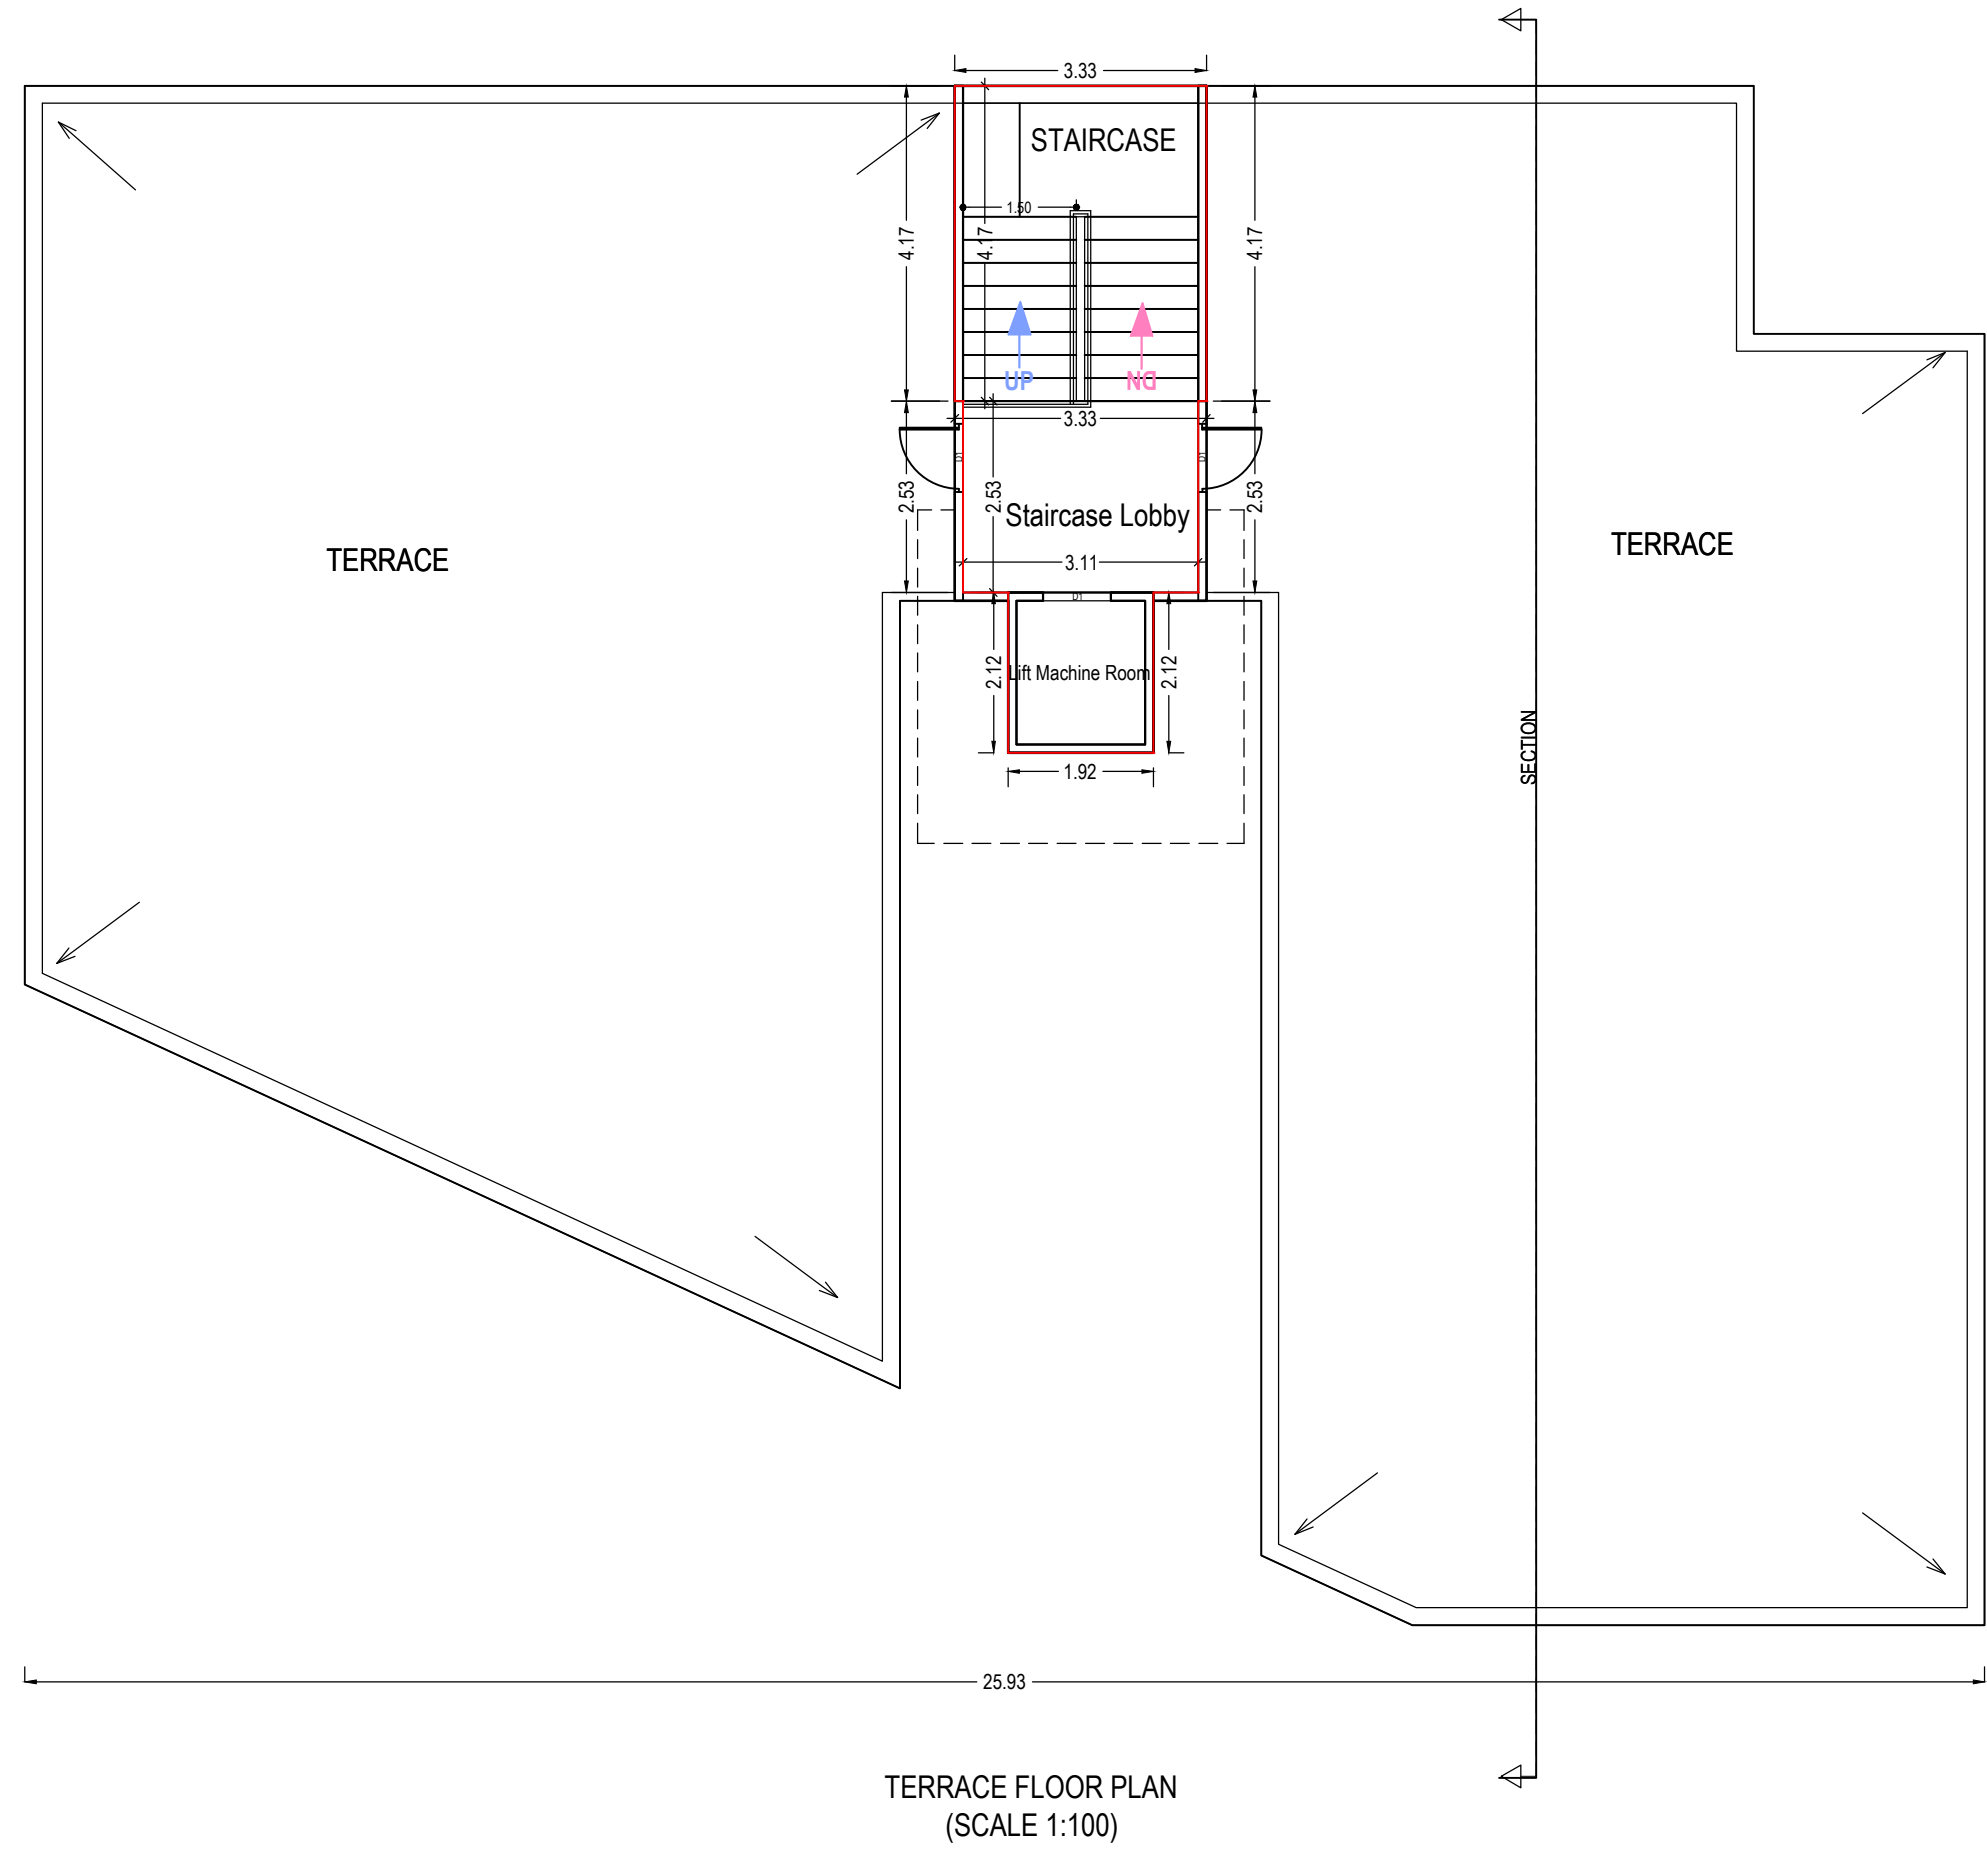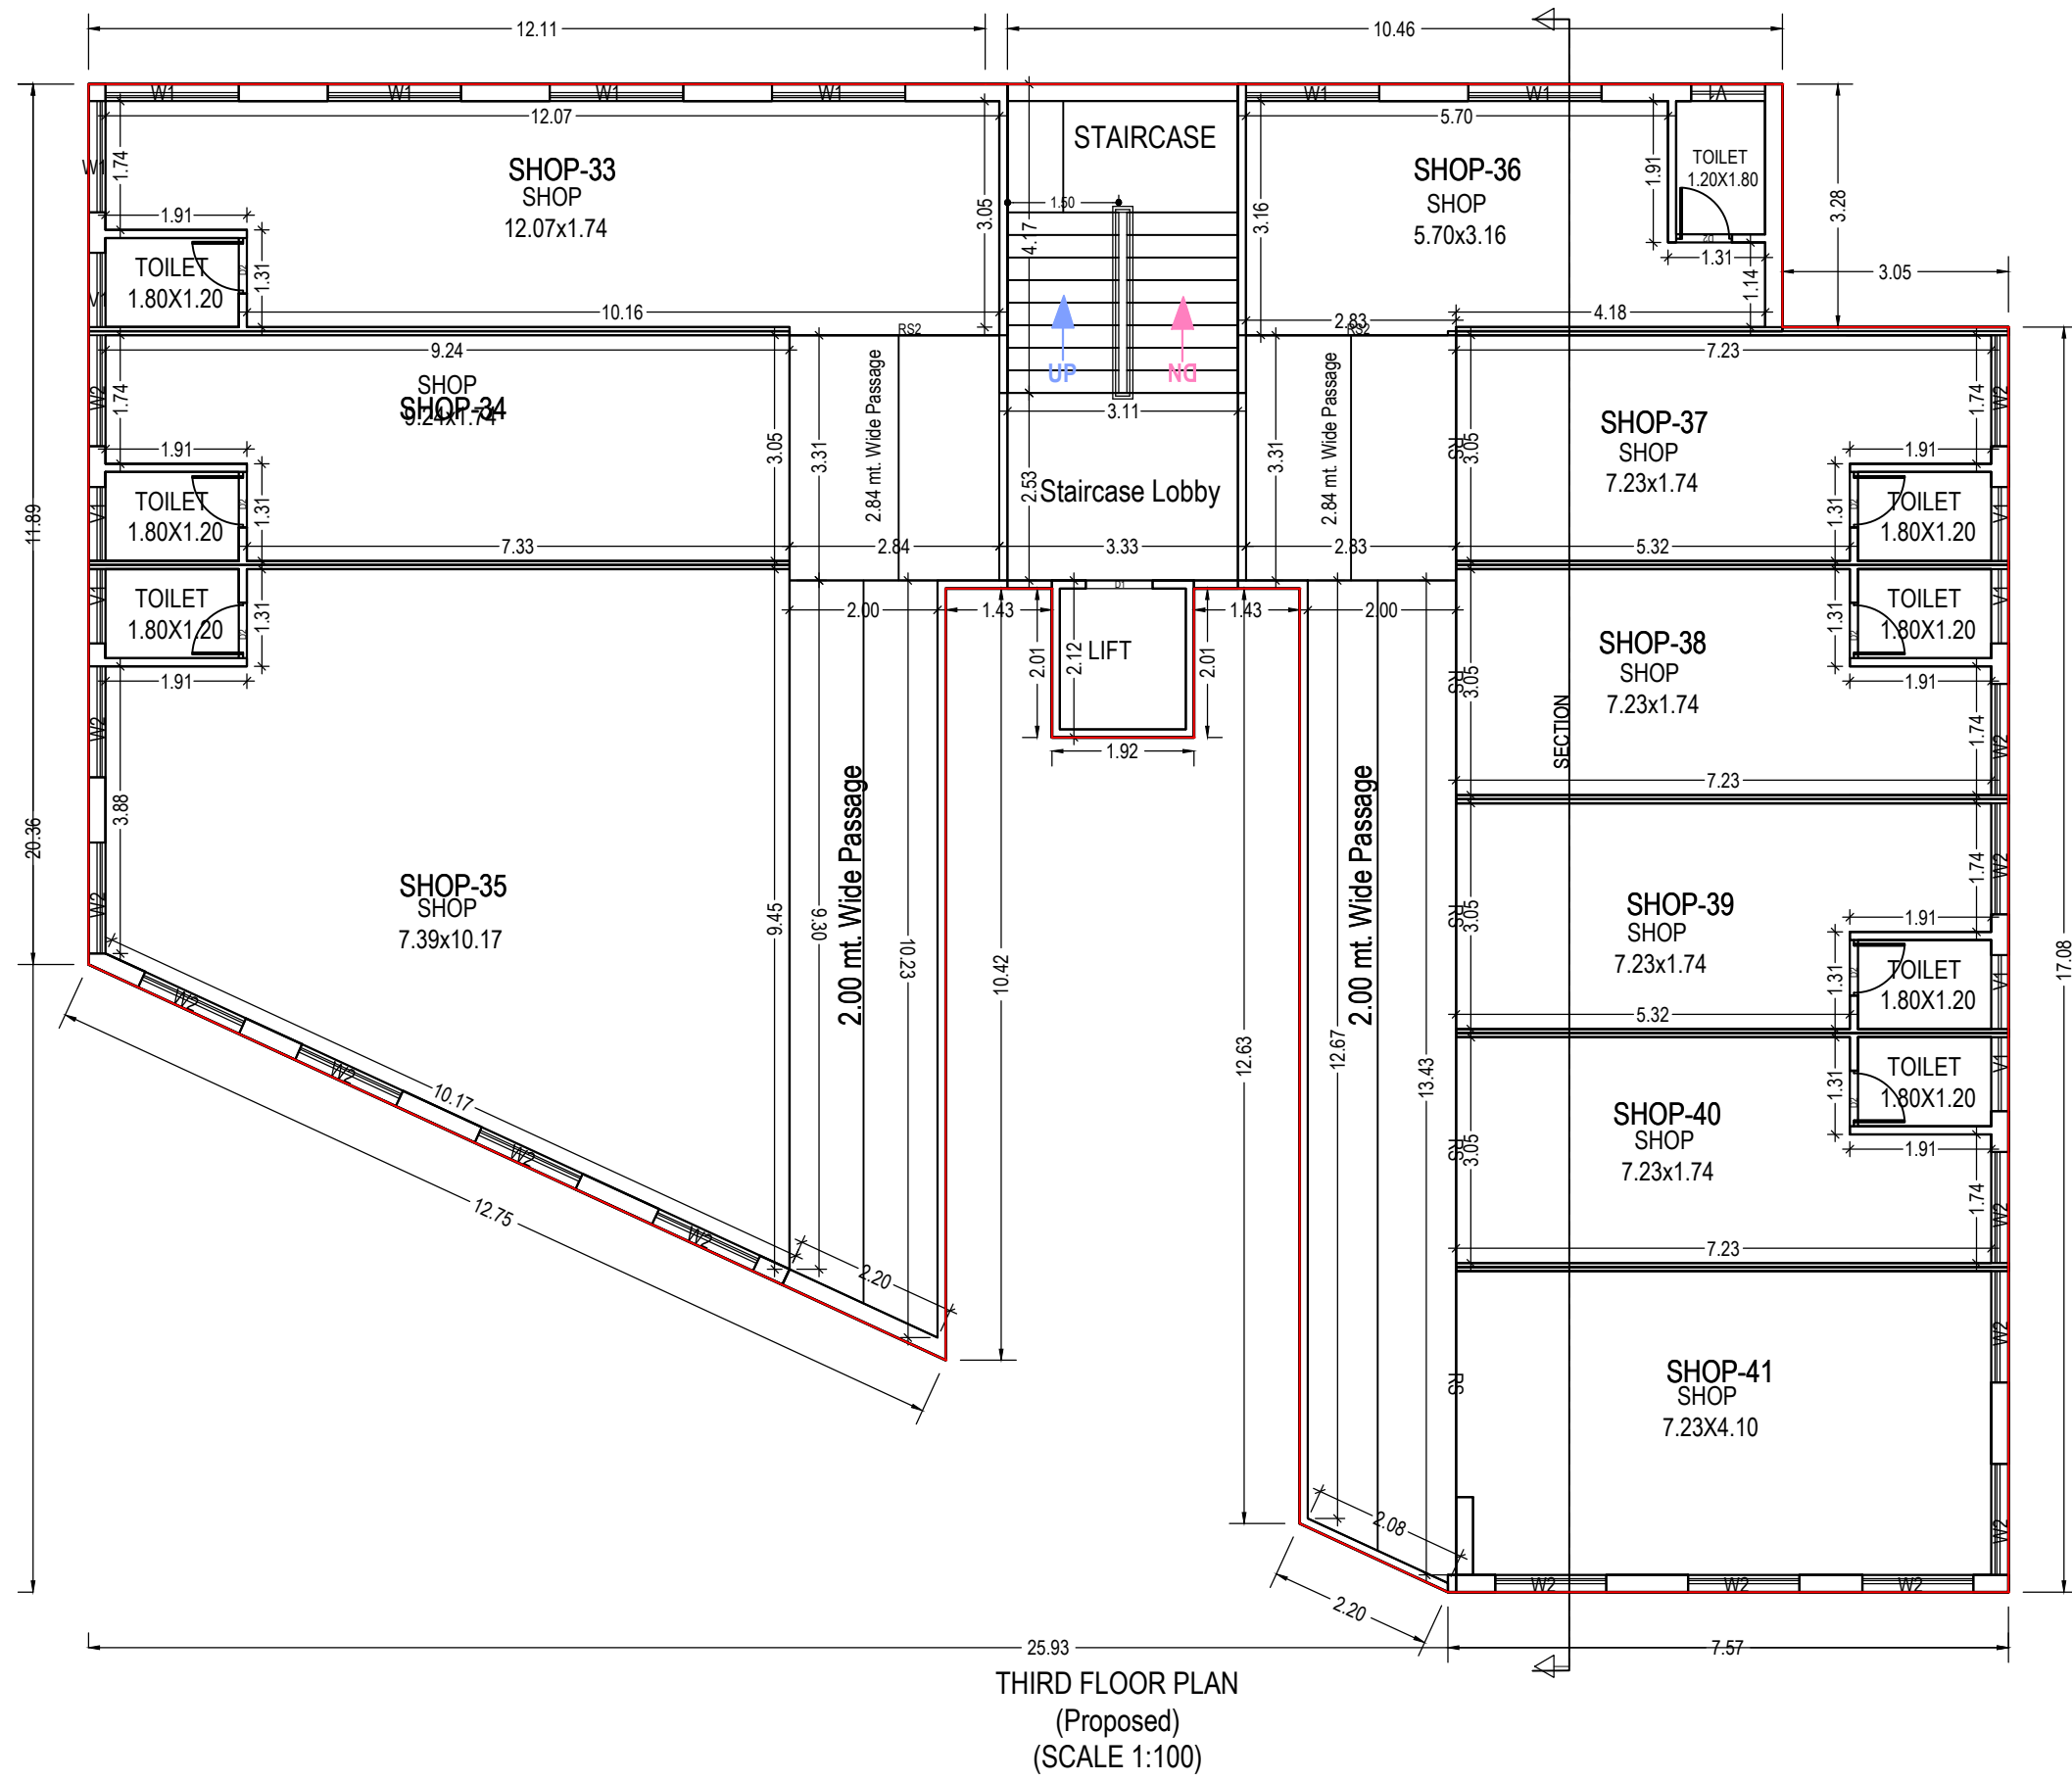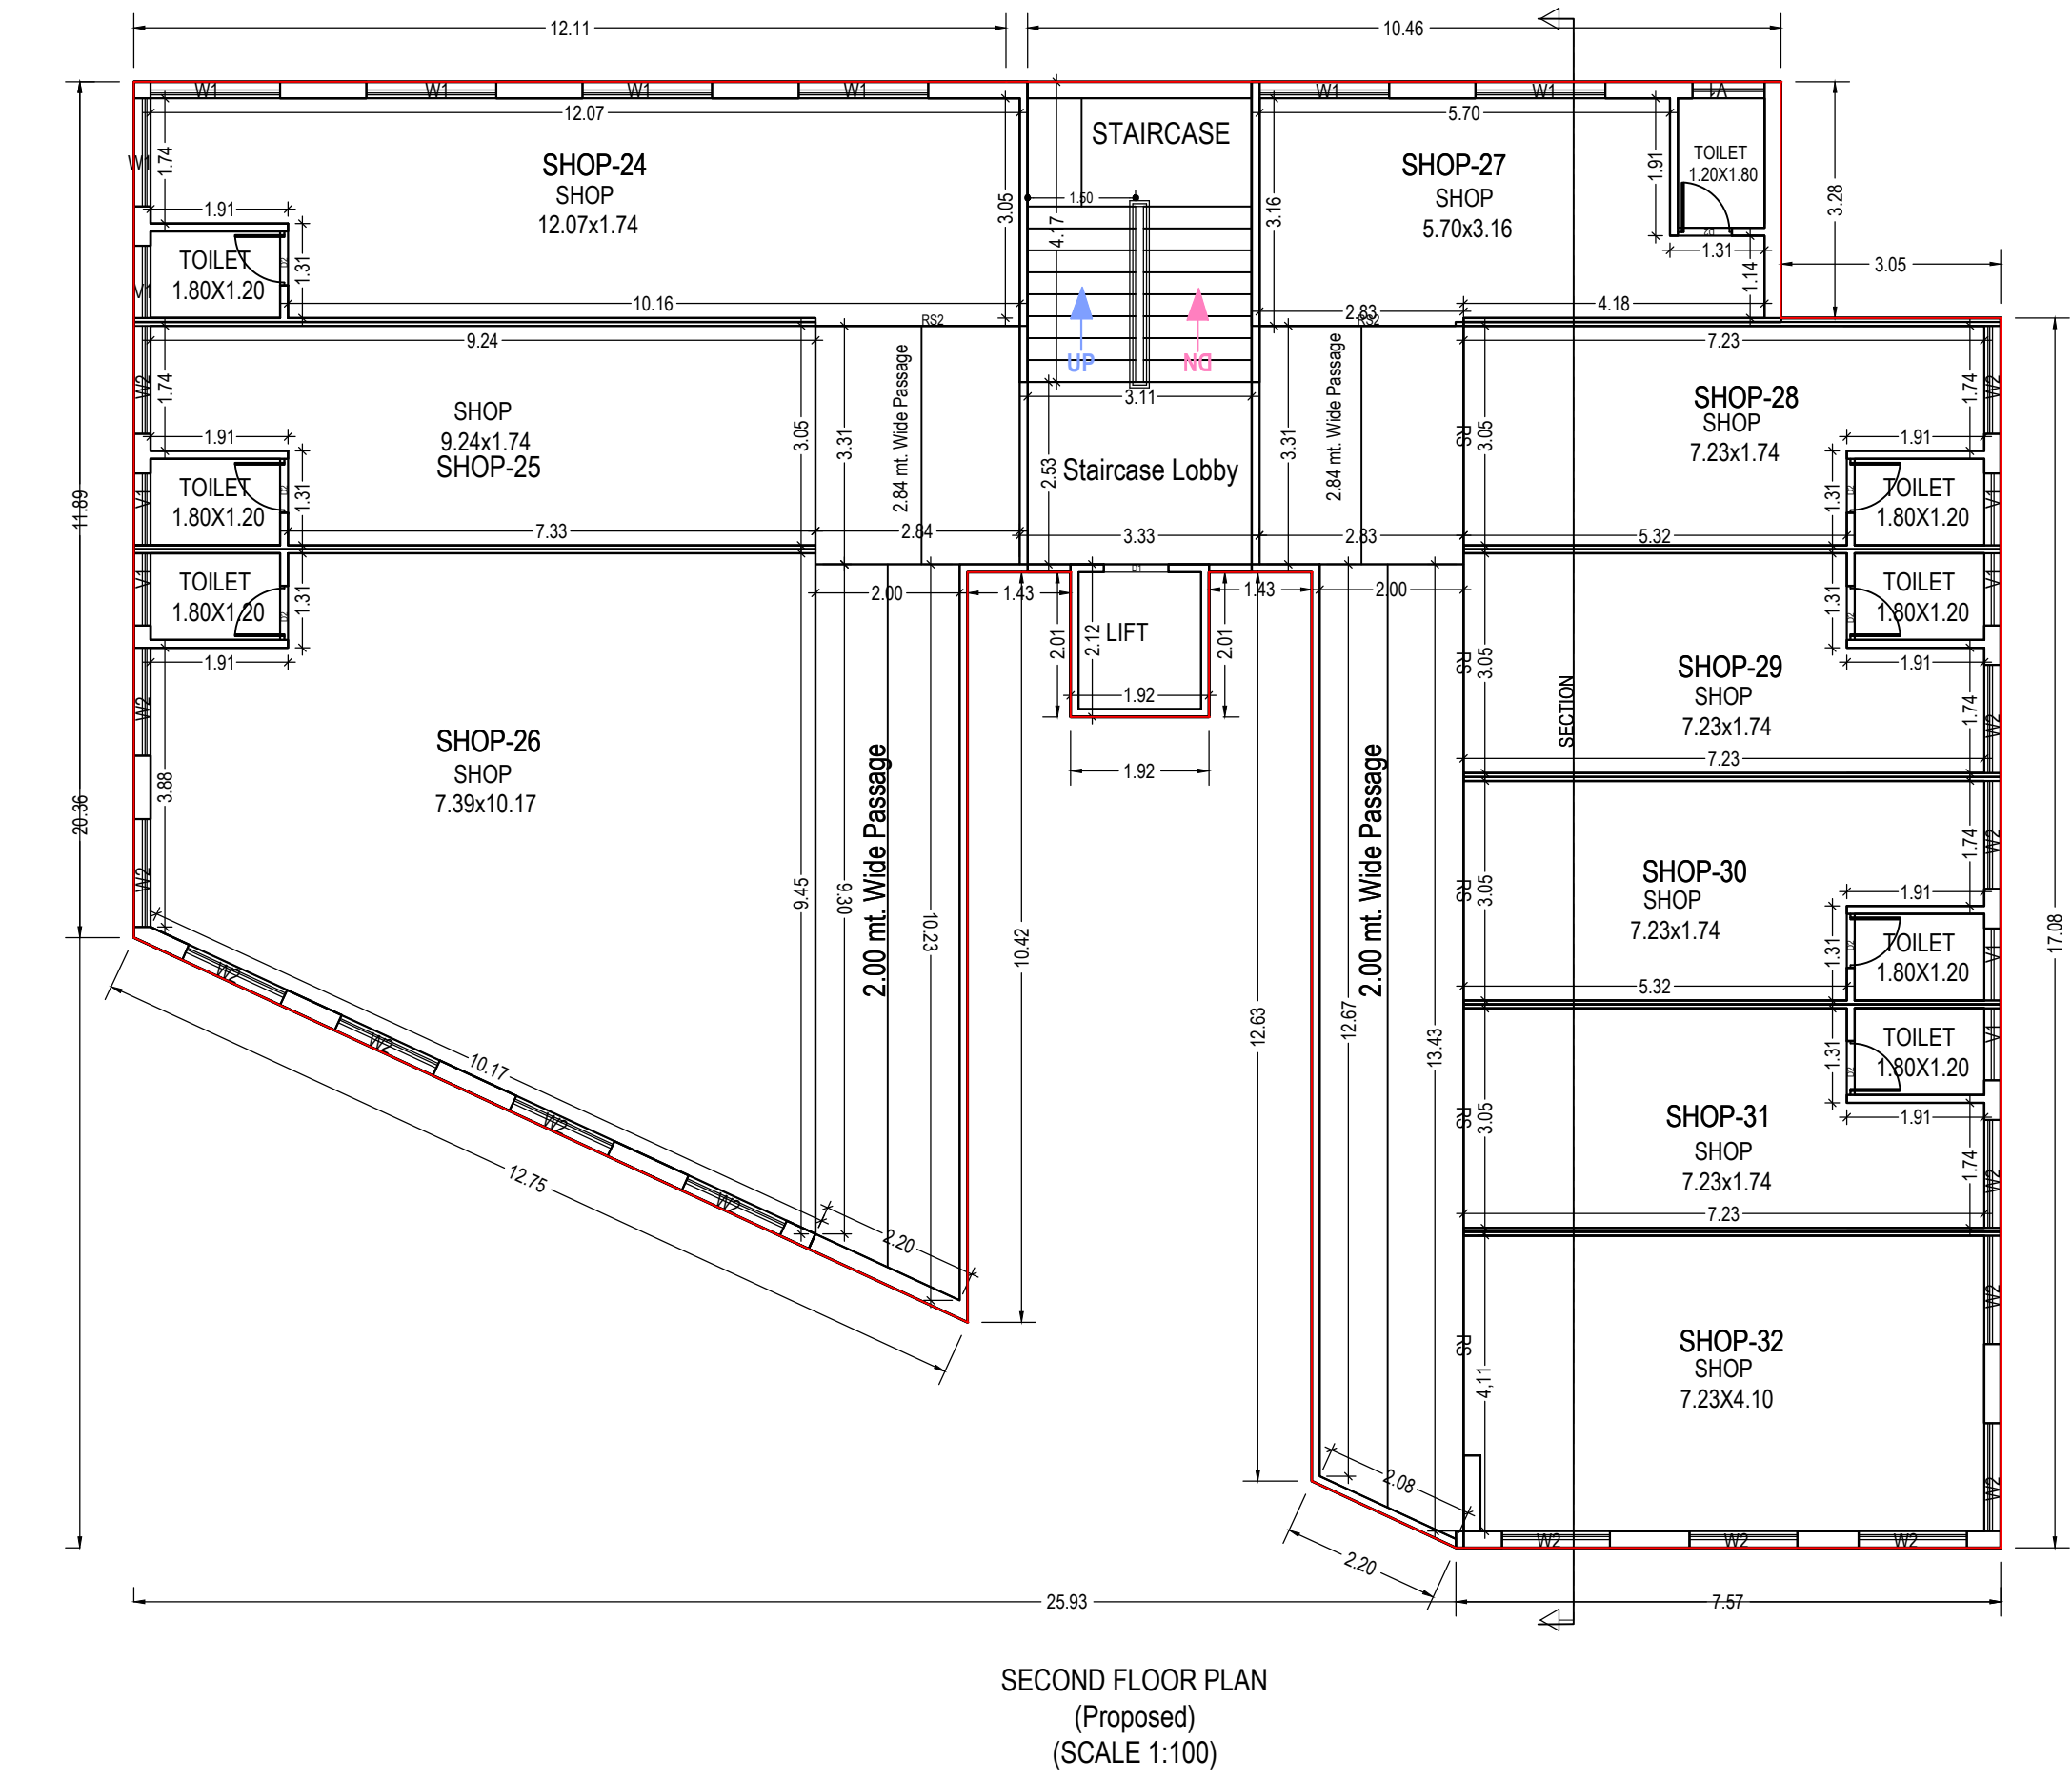

UnitBUA Table for Building :A (COMPLEX)									
Floor	Name	UnitBUA Type	Gross UnitBUA Area	UnitBUA Area	Deductions (Area in Sq.mt.)	Carpet Area	No. of Unit		
GROUND FLOOR PLAN	GENTS TOILET	OTHER	0.00	0.00	0.00	0.00	14		
	HANDICAP TOILET	OTHER	0.00	0.00	0.00	0.00			
	LAUNDRY	OTHER	0.00	0.00	0.00	0.00			
	SHOP-1	SHOP	16.39	16.39	1.97	14.82			
	SHOP-10	SHOP	23.57	23.57	1.21	22.36			
	SHOP-11	SHOP	23.57	23.57	1.21	22.36			
	SHOP-12	SHOP	23.57	23.57	1.21	22.36			
	SHOP-13	SHOP	14.15	14.15	0.71	13.44			
	SHOP-14	SHOP	18.56	18.56	1.47	17.09			
	SHOP-2	SHOP	15.53	15.53	0.71	14.82			
	SHOP-3	SHOP	19.62	19.62	0.71	18.91			
	SHOP-4	SHOP	24.01	24.01	1.07	22.94			
	SHOP-5	SHOP	23.09	23.09	1.26	21.83			
	SHOP-6	SHOP	14.38	14.38	0.67	13.71			
SECOND FLOOR PLAN	SHOP-7	SHOP	25.16	25.16	1.49	23.67	09		
	SHOP-8	SHOP	26.09	26.09	2.45	23.64			
	SHOP-9	SHOP	23.63	23.63	1.26	22.37			
	SHOP-24	SHOP	41.55	41.55	1.79	39.76			
	SHOP-25	SHOP	29.91	29.91	0.91	29.00			
	SHOP-26	SHOP	71.70	71.70	2.05	69.65			
	SHOP-27	SHOP	24.68						

