




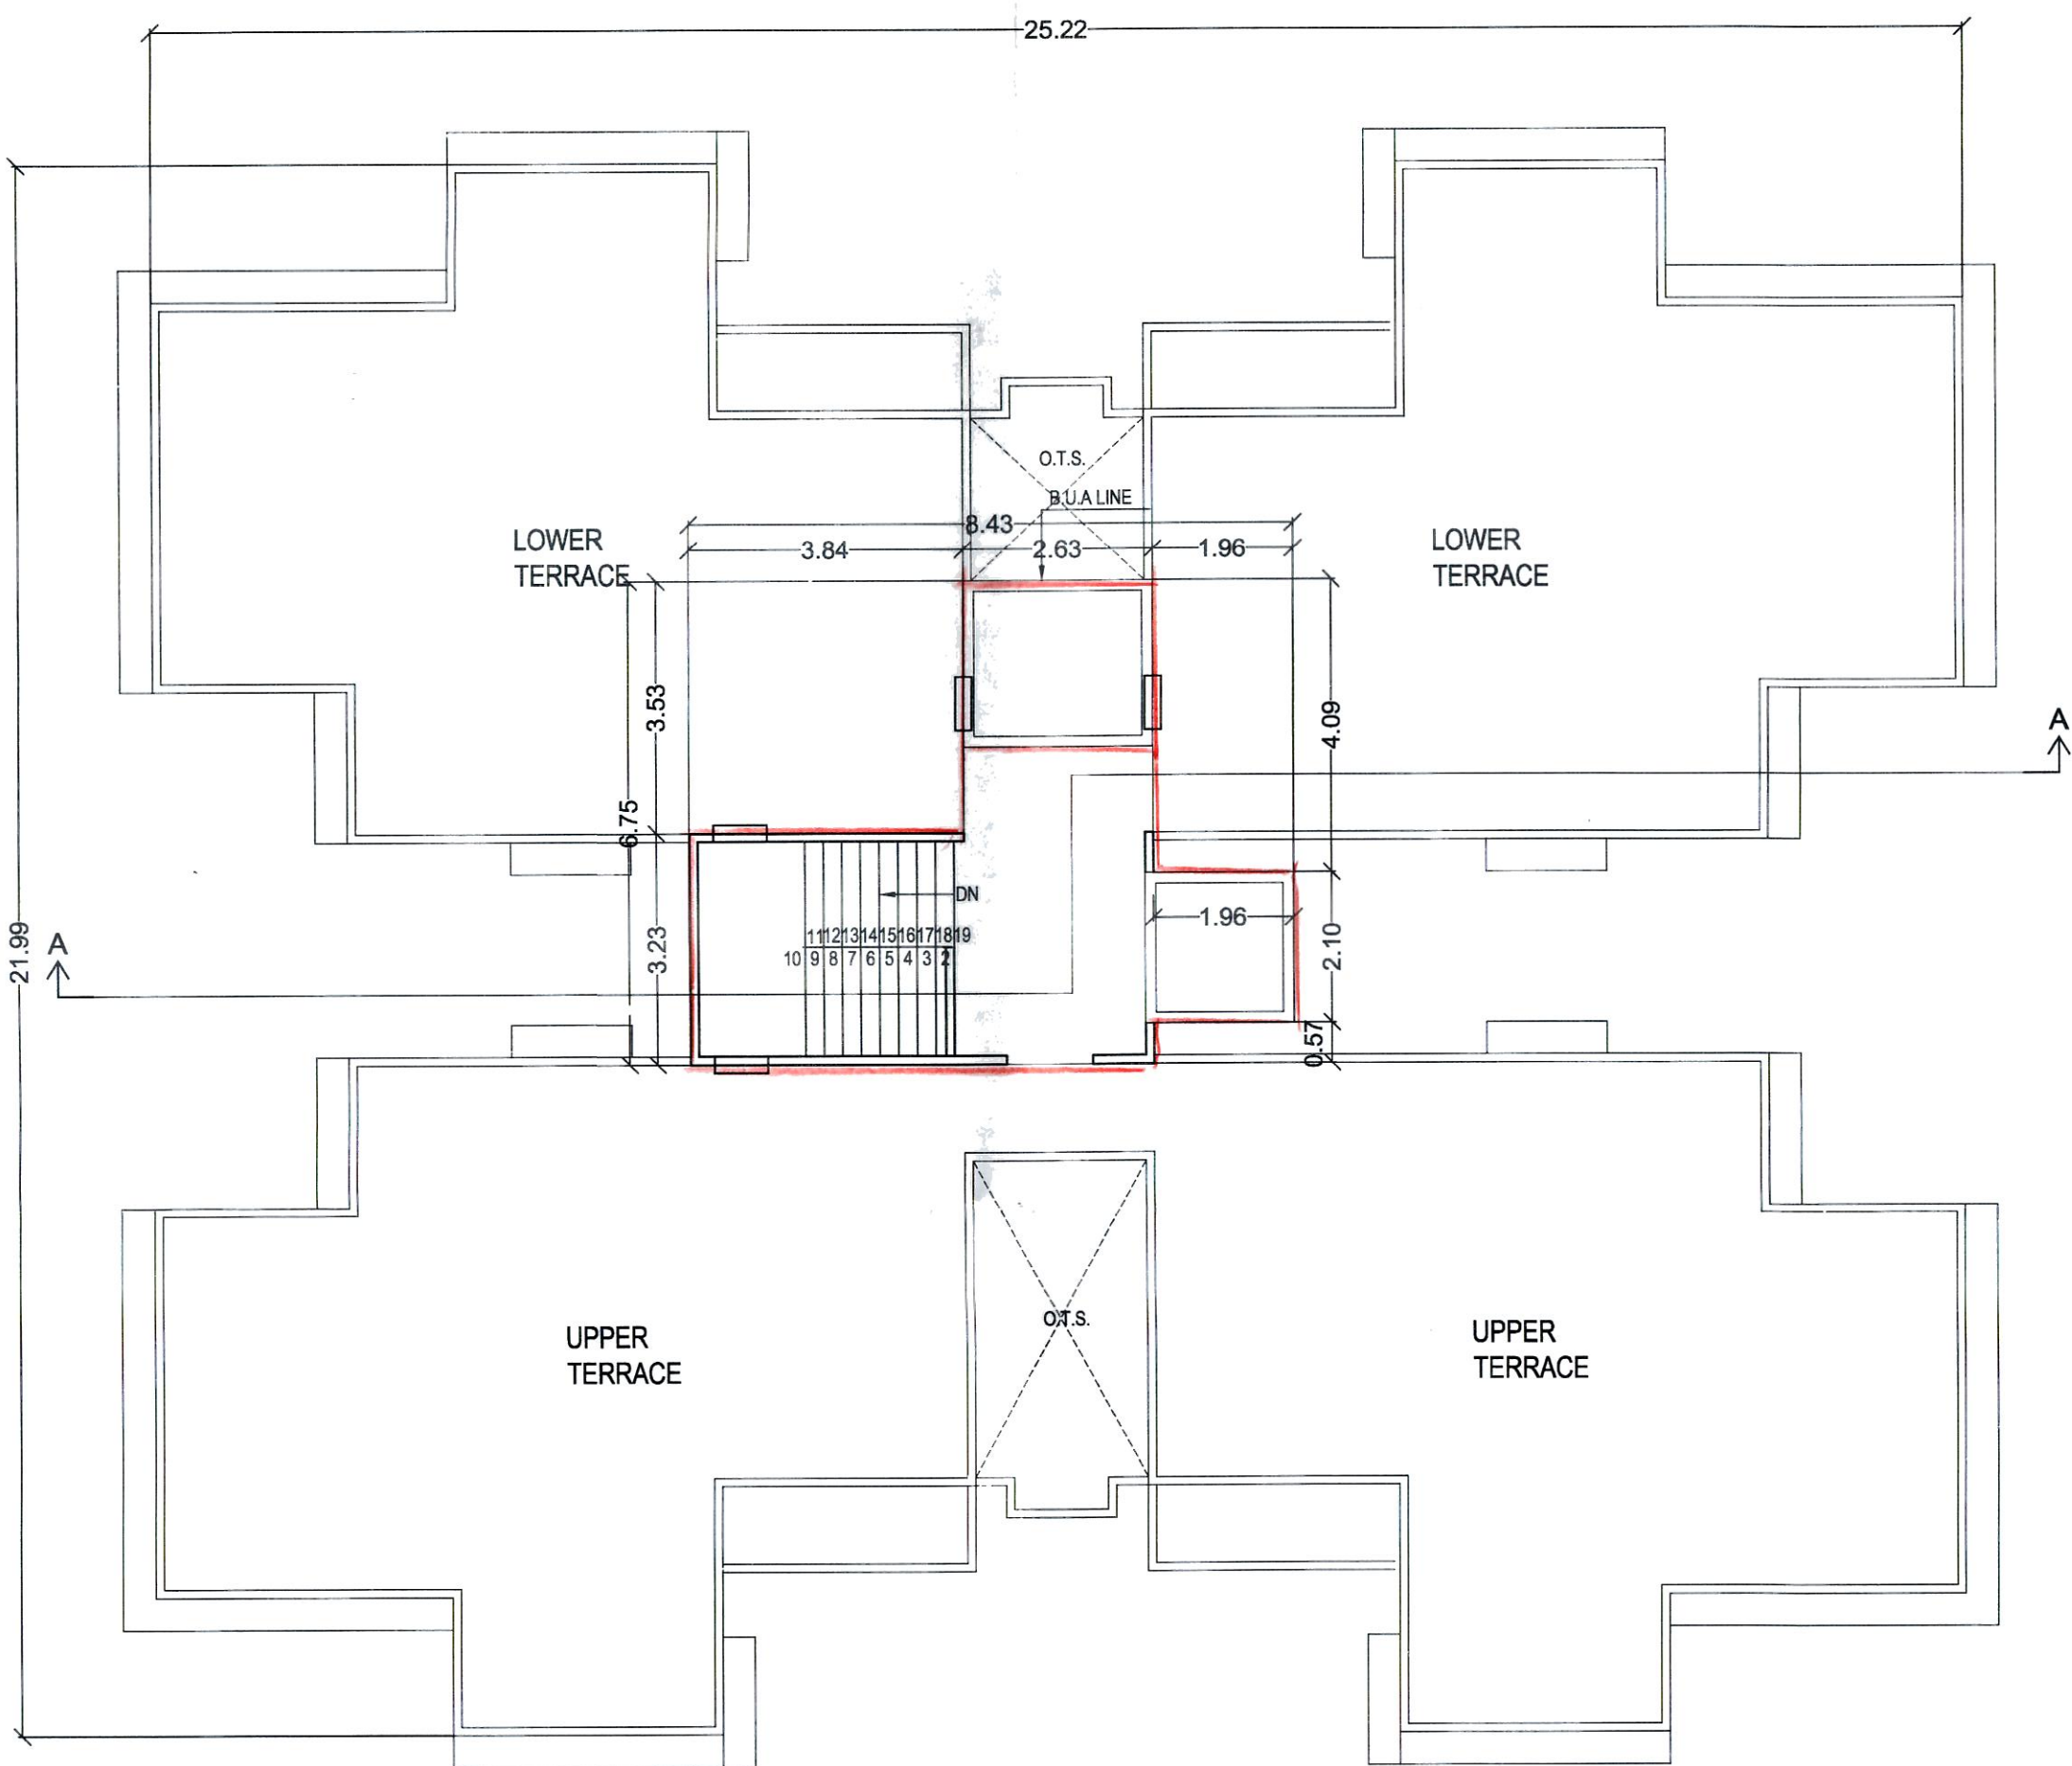


TERRACE PLAN (Tower type-4 (O,P,Q))
SCALE -1:100
B.UP CUM F.S.I AREA = 34.28 Smt
ALL TOWER B.UP CUM F.S.I TOTAL AREA = 34.28 X3(Tower) =102.84 Smt

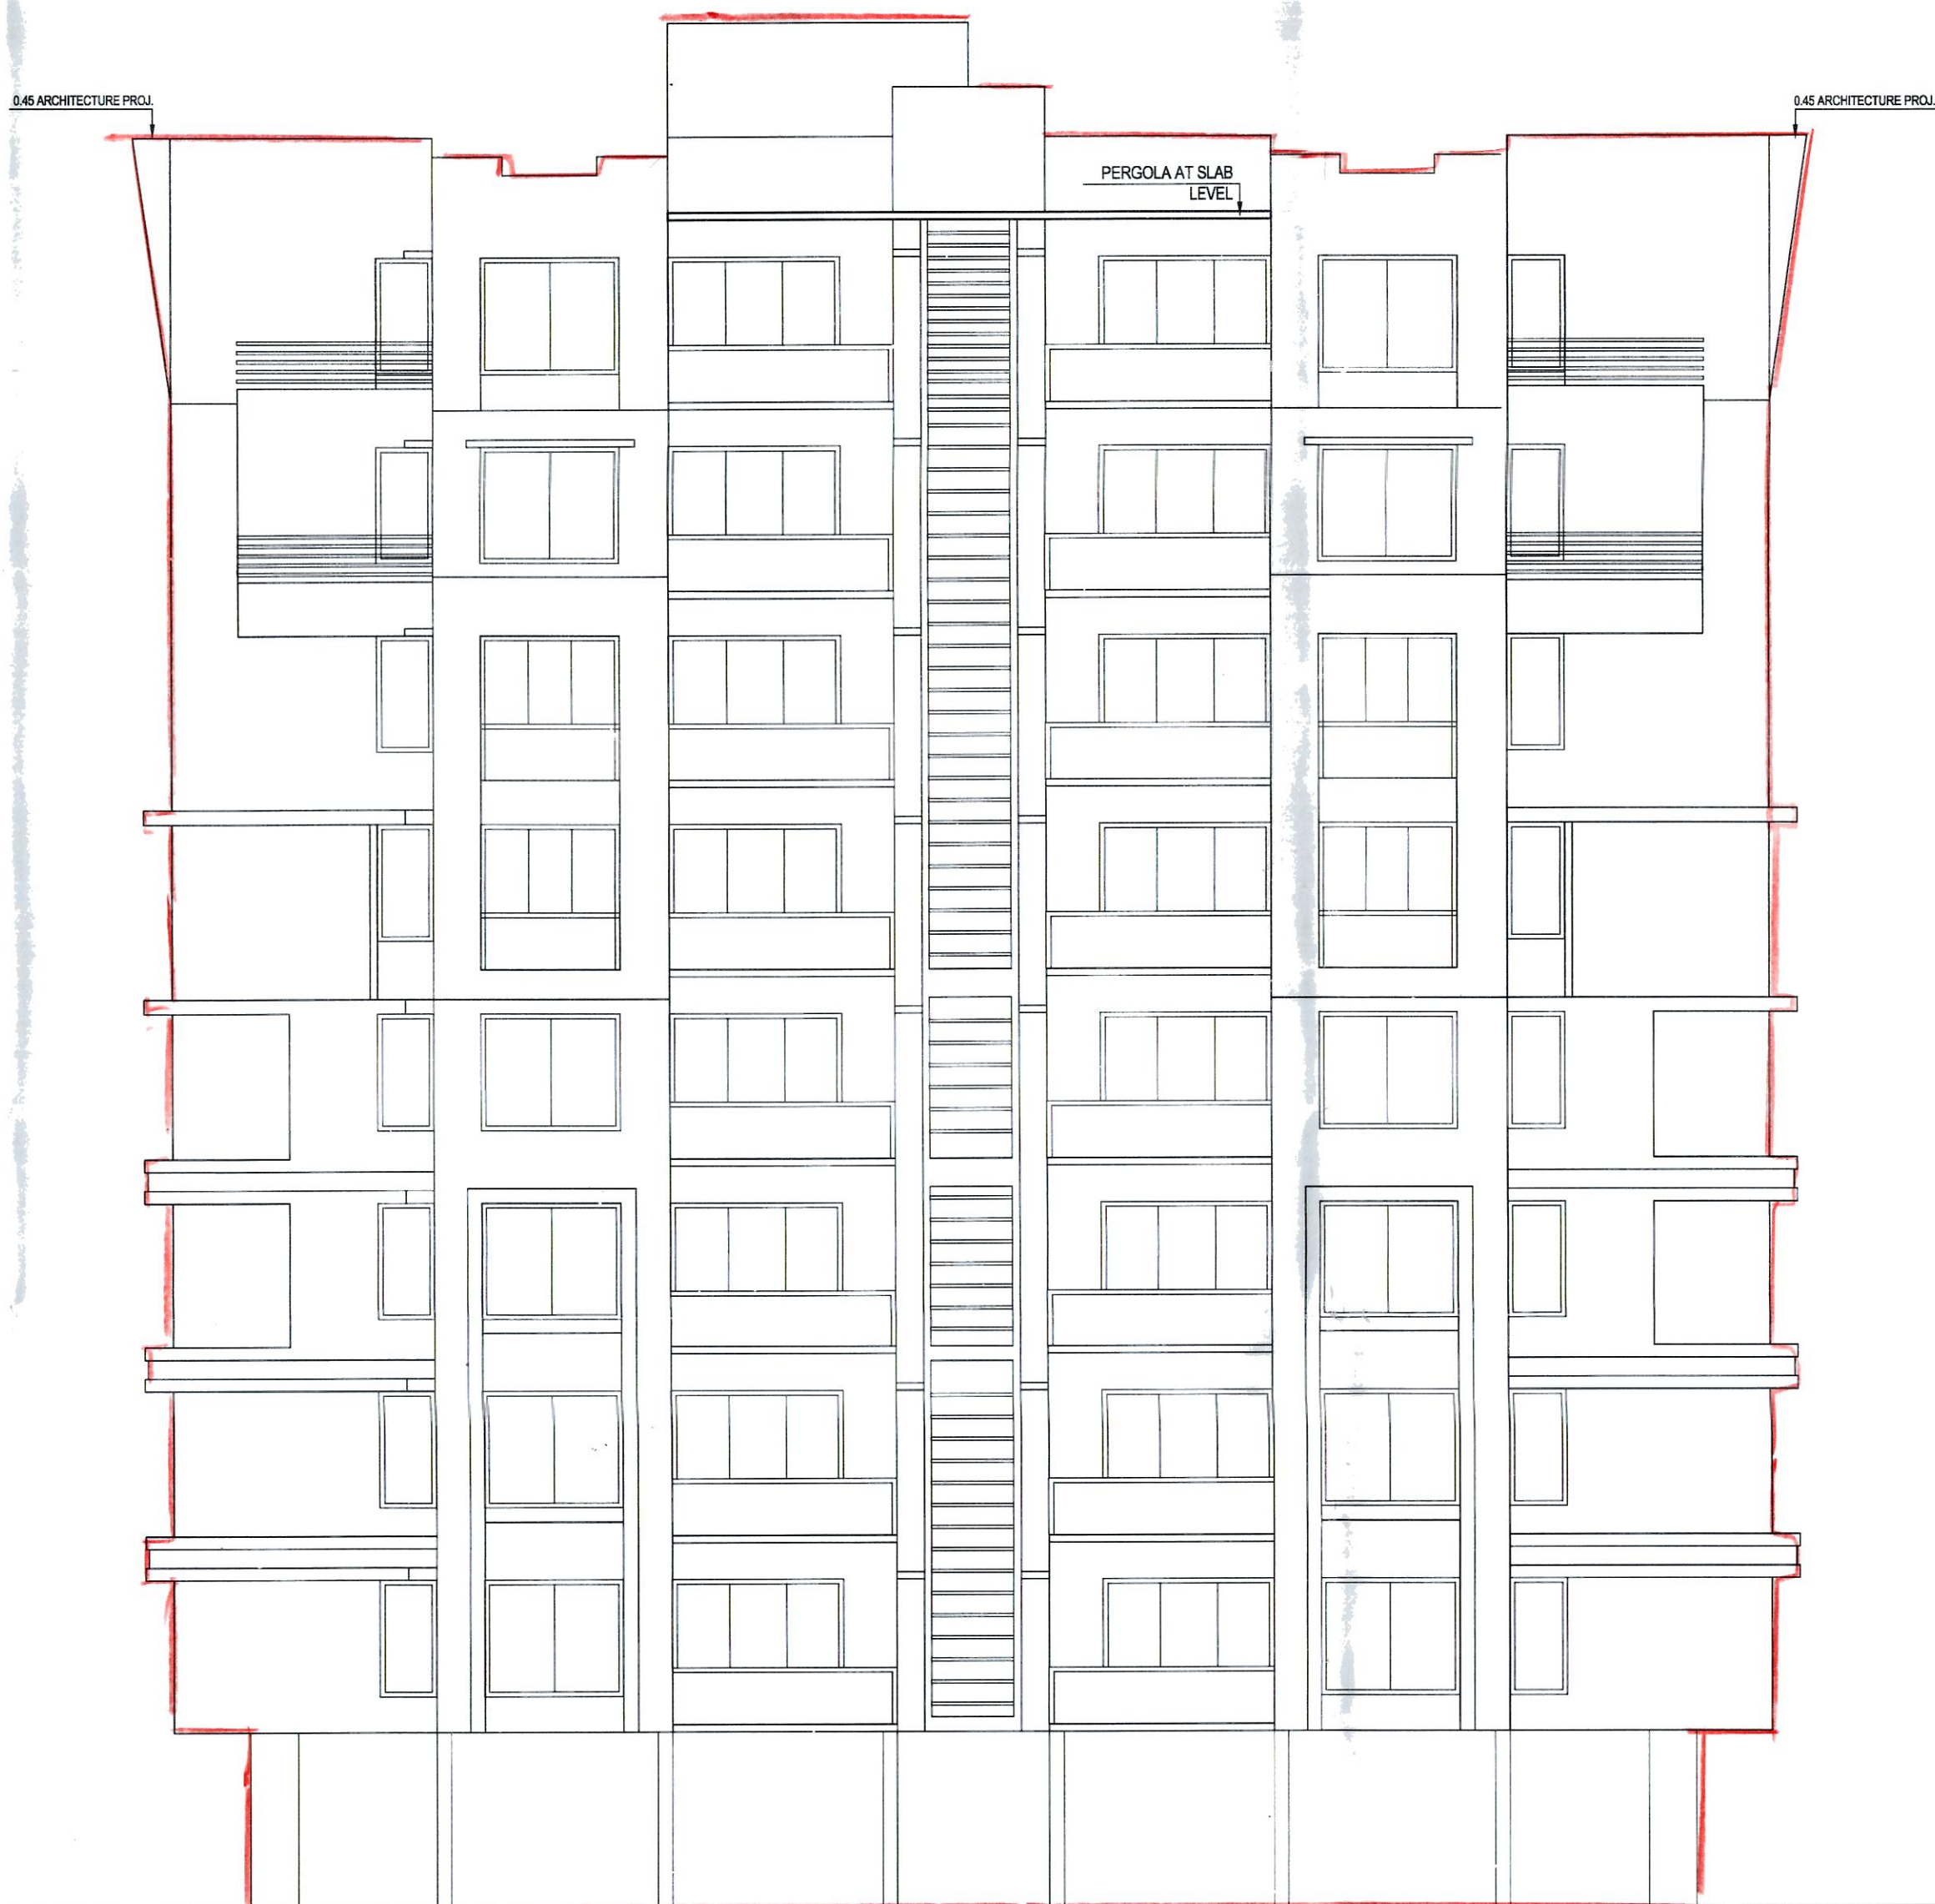


FRONT ELEVATION

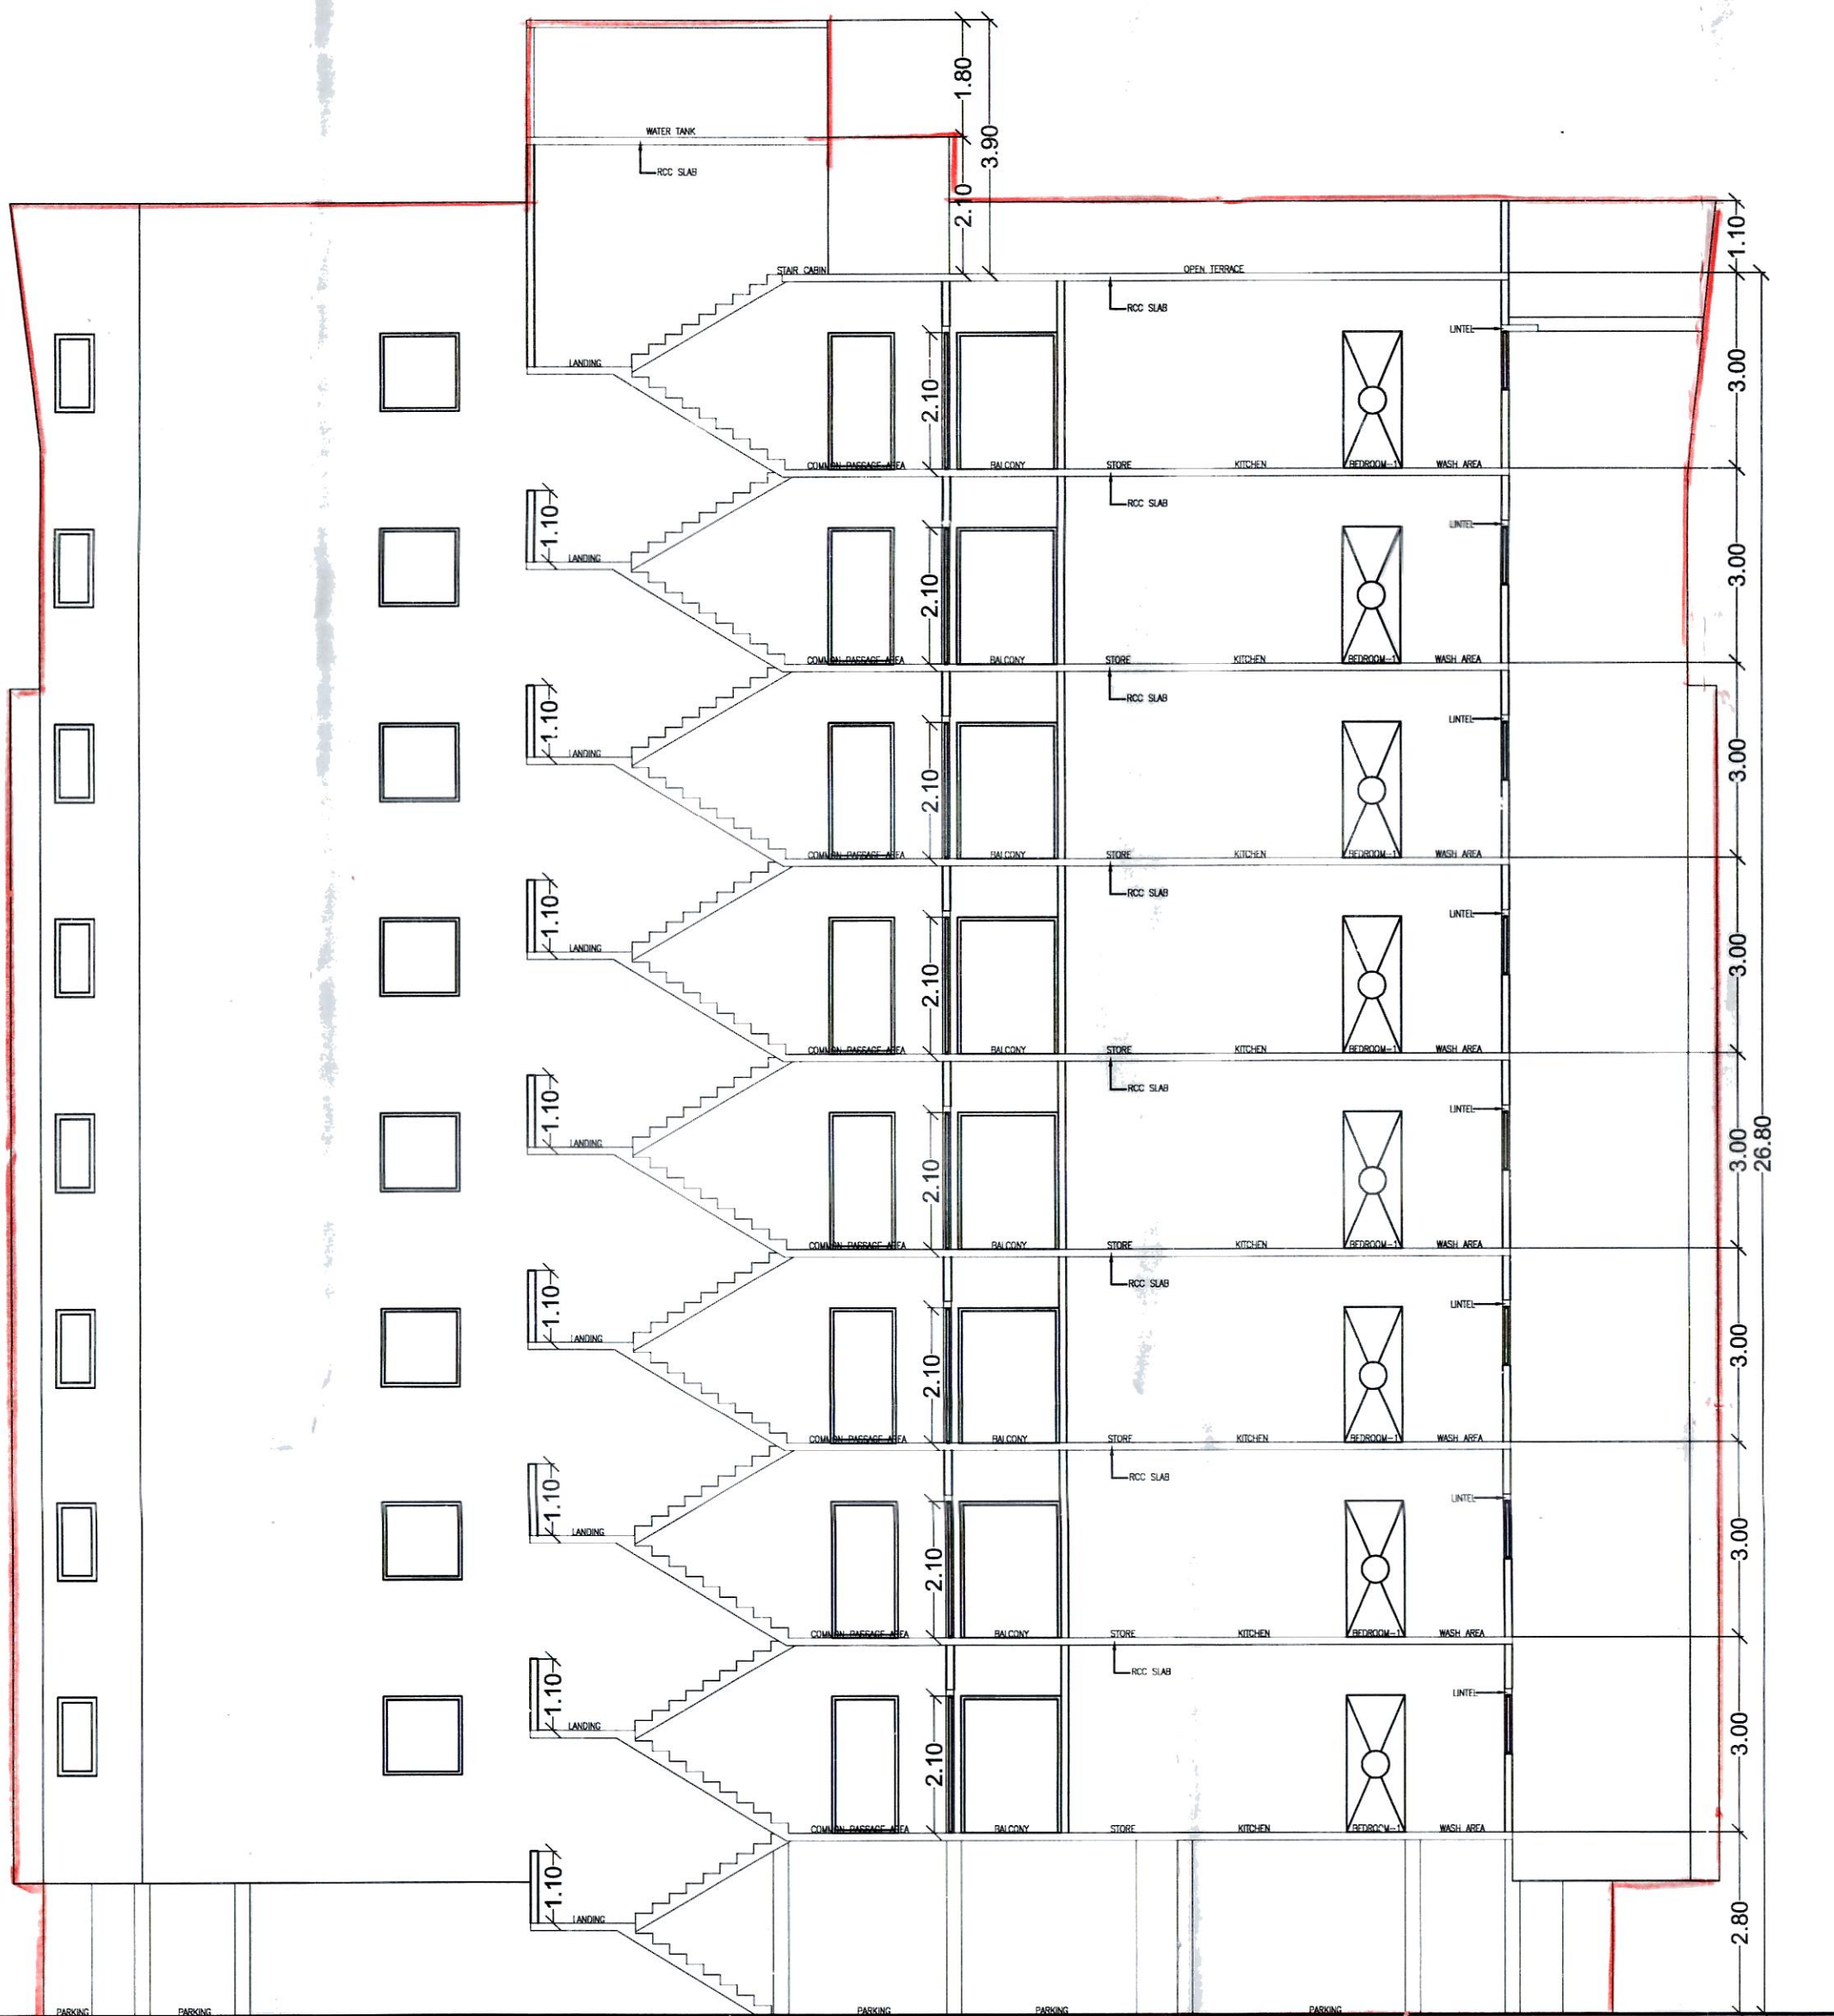

SECTION A-A

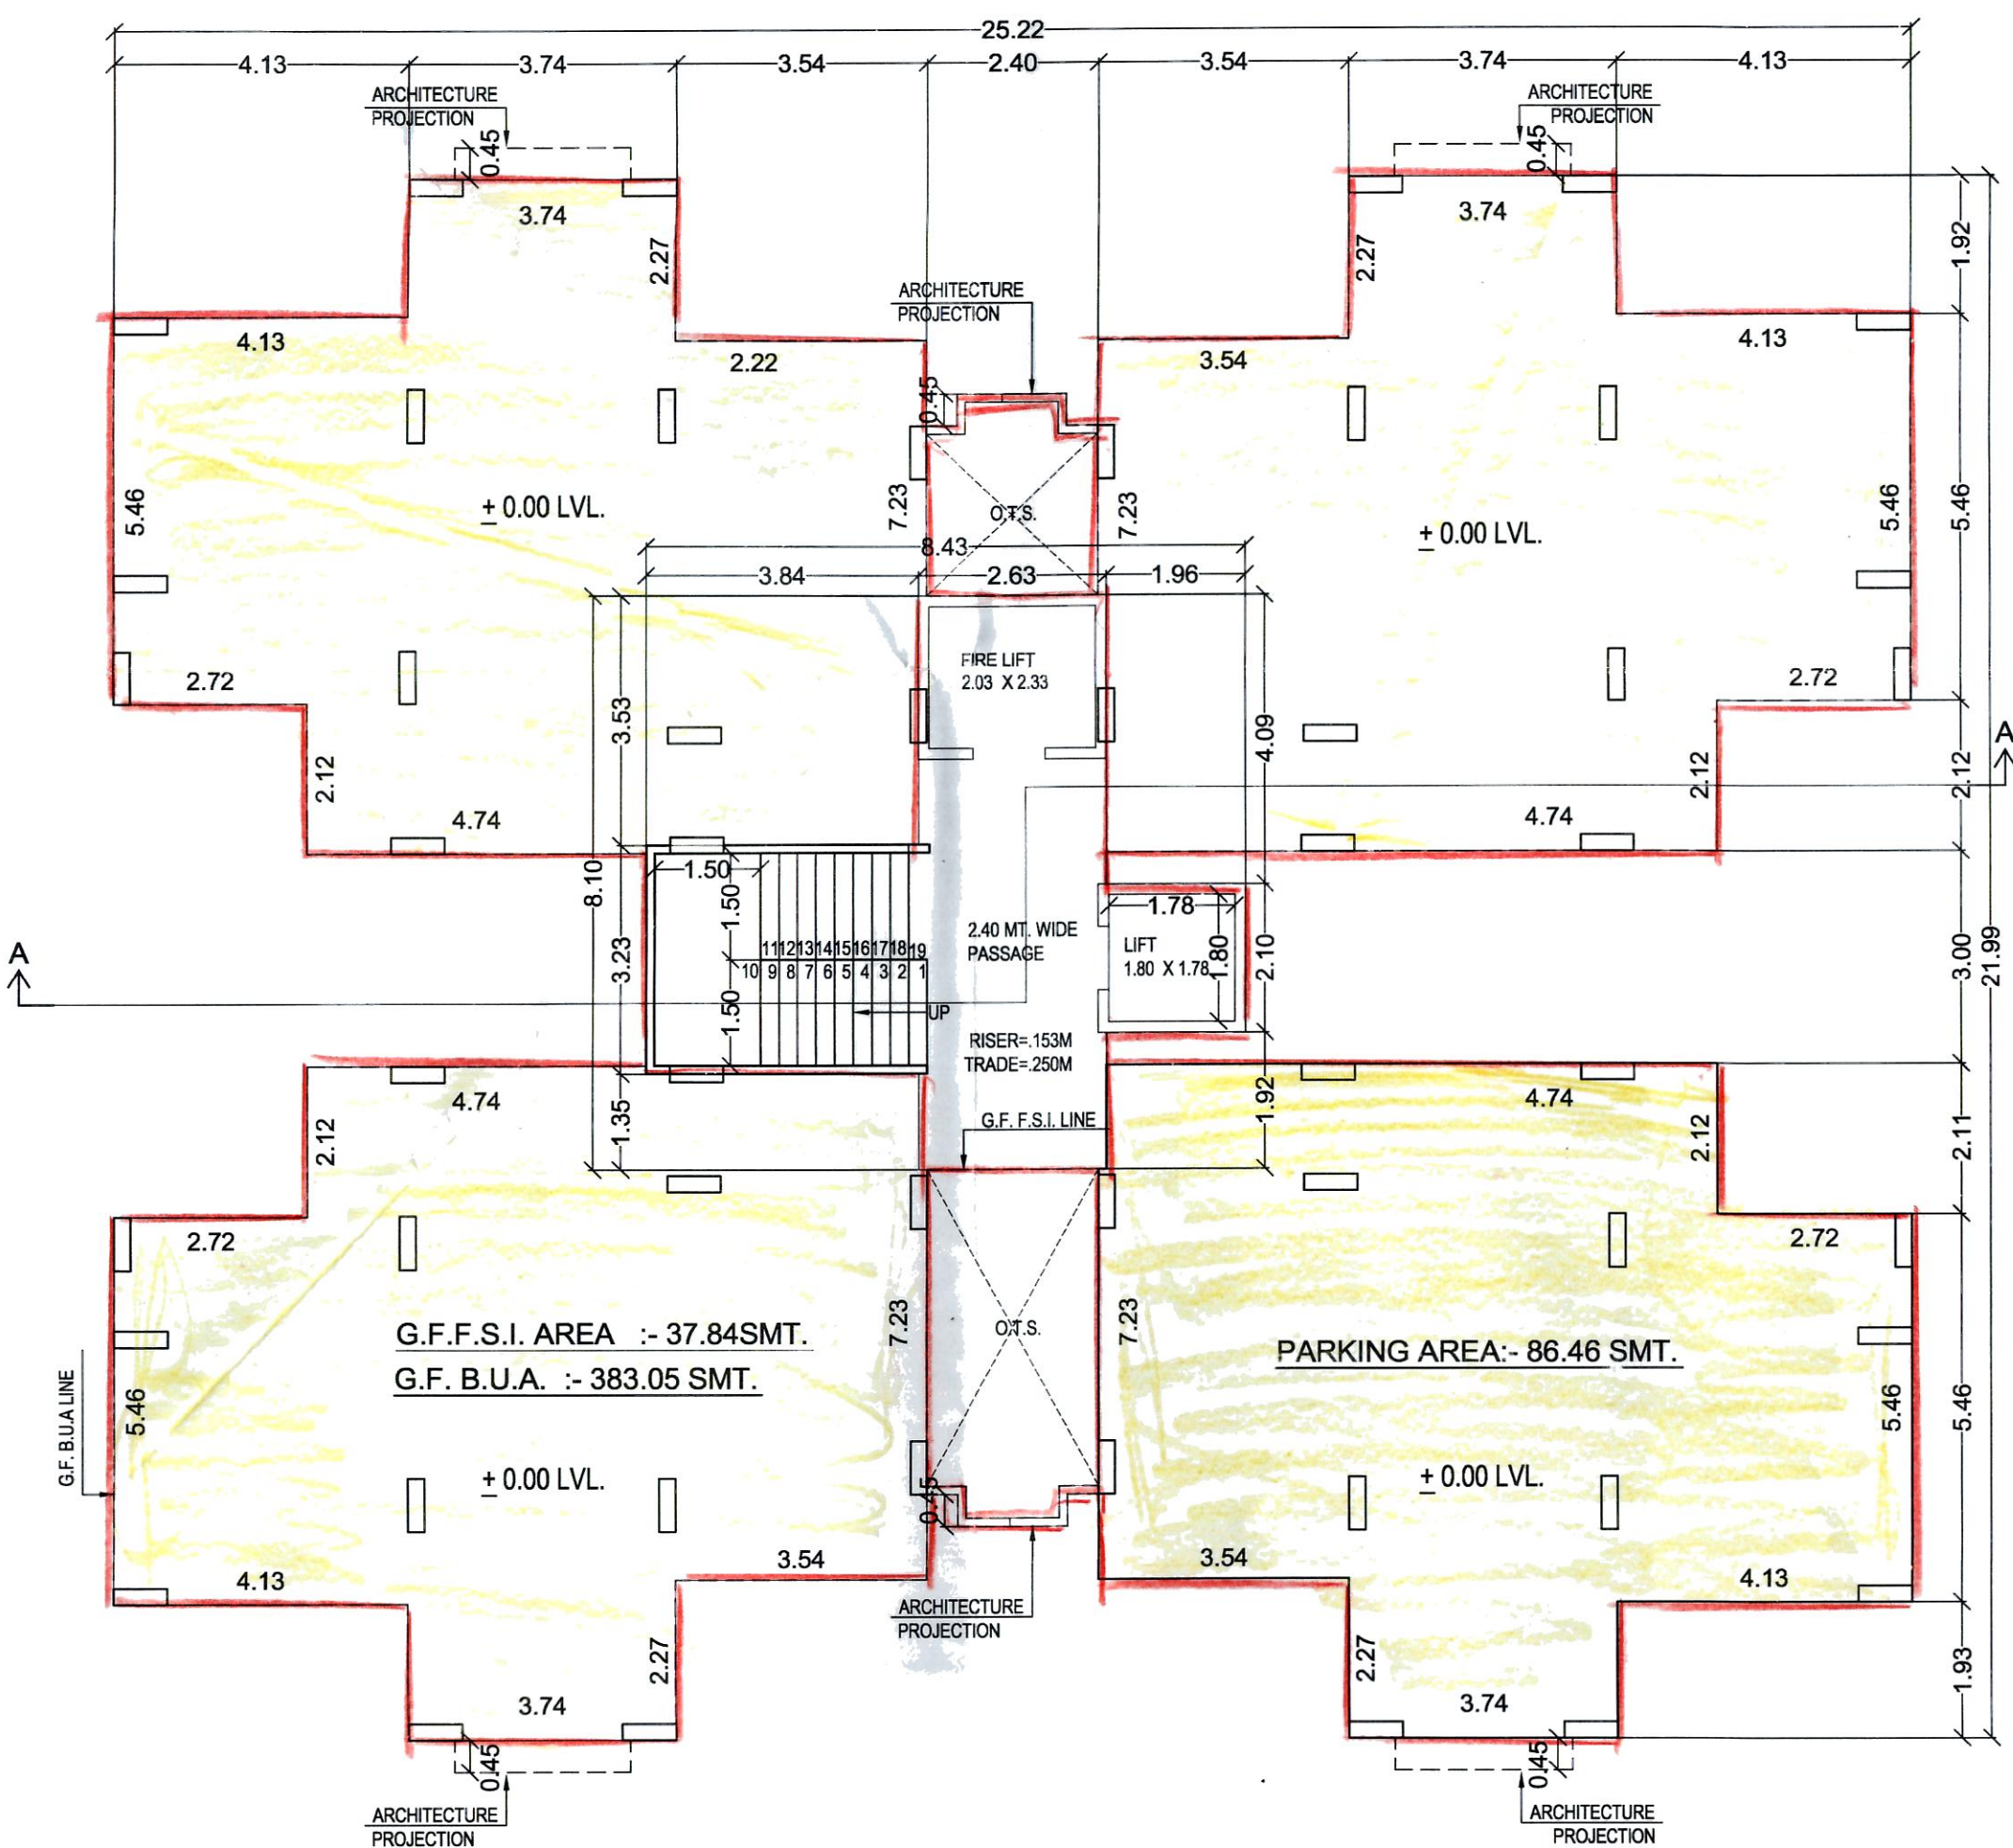

GROUND FLOOR PLAN (Tower type-4 (O,P,Q))
SCALE -1:100
PARKING AREA =86.46+86.21+85.77+86.02= 344.45Smt.
ALL TOWER TOTAL PARKING AREA = 344.45X3(Tower) = 1033.35Smt.
ALL TOWER BUILT UP AREA = 383.05X3(Tower) = 1149.15Smt.
ALL TOWER FSI AREA = 37.84 X3(Tower) = 113.52 Smt.

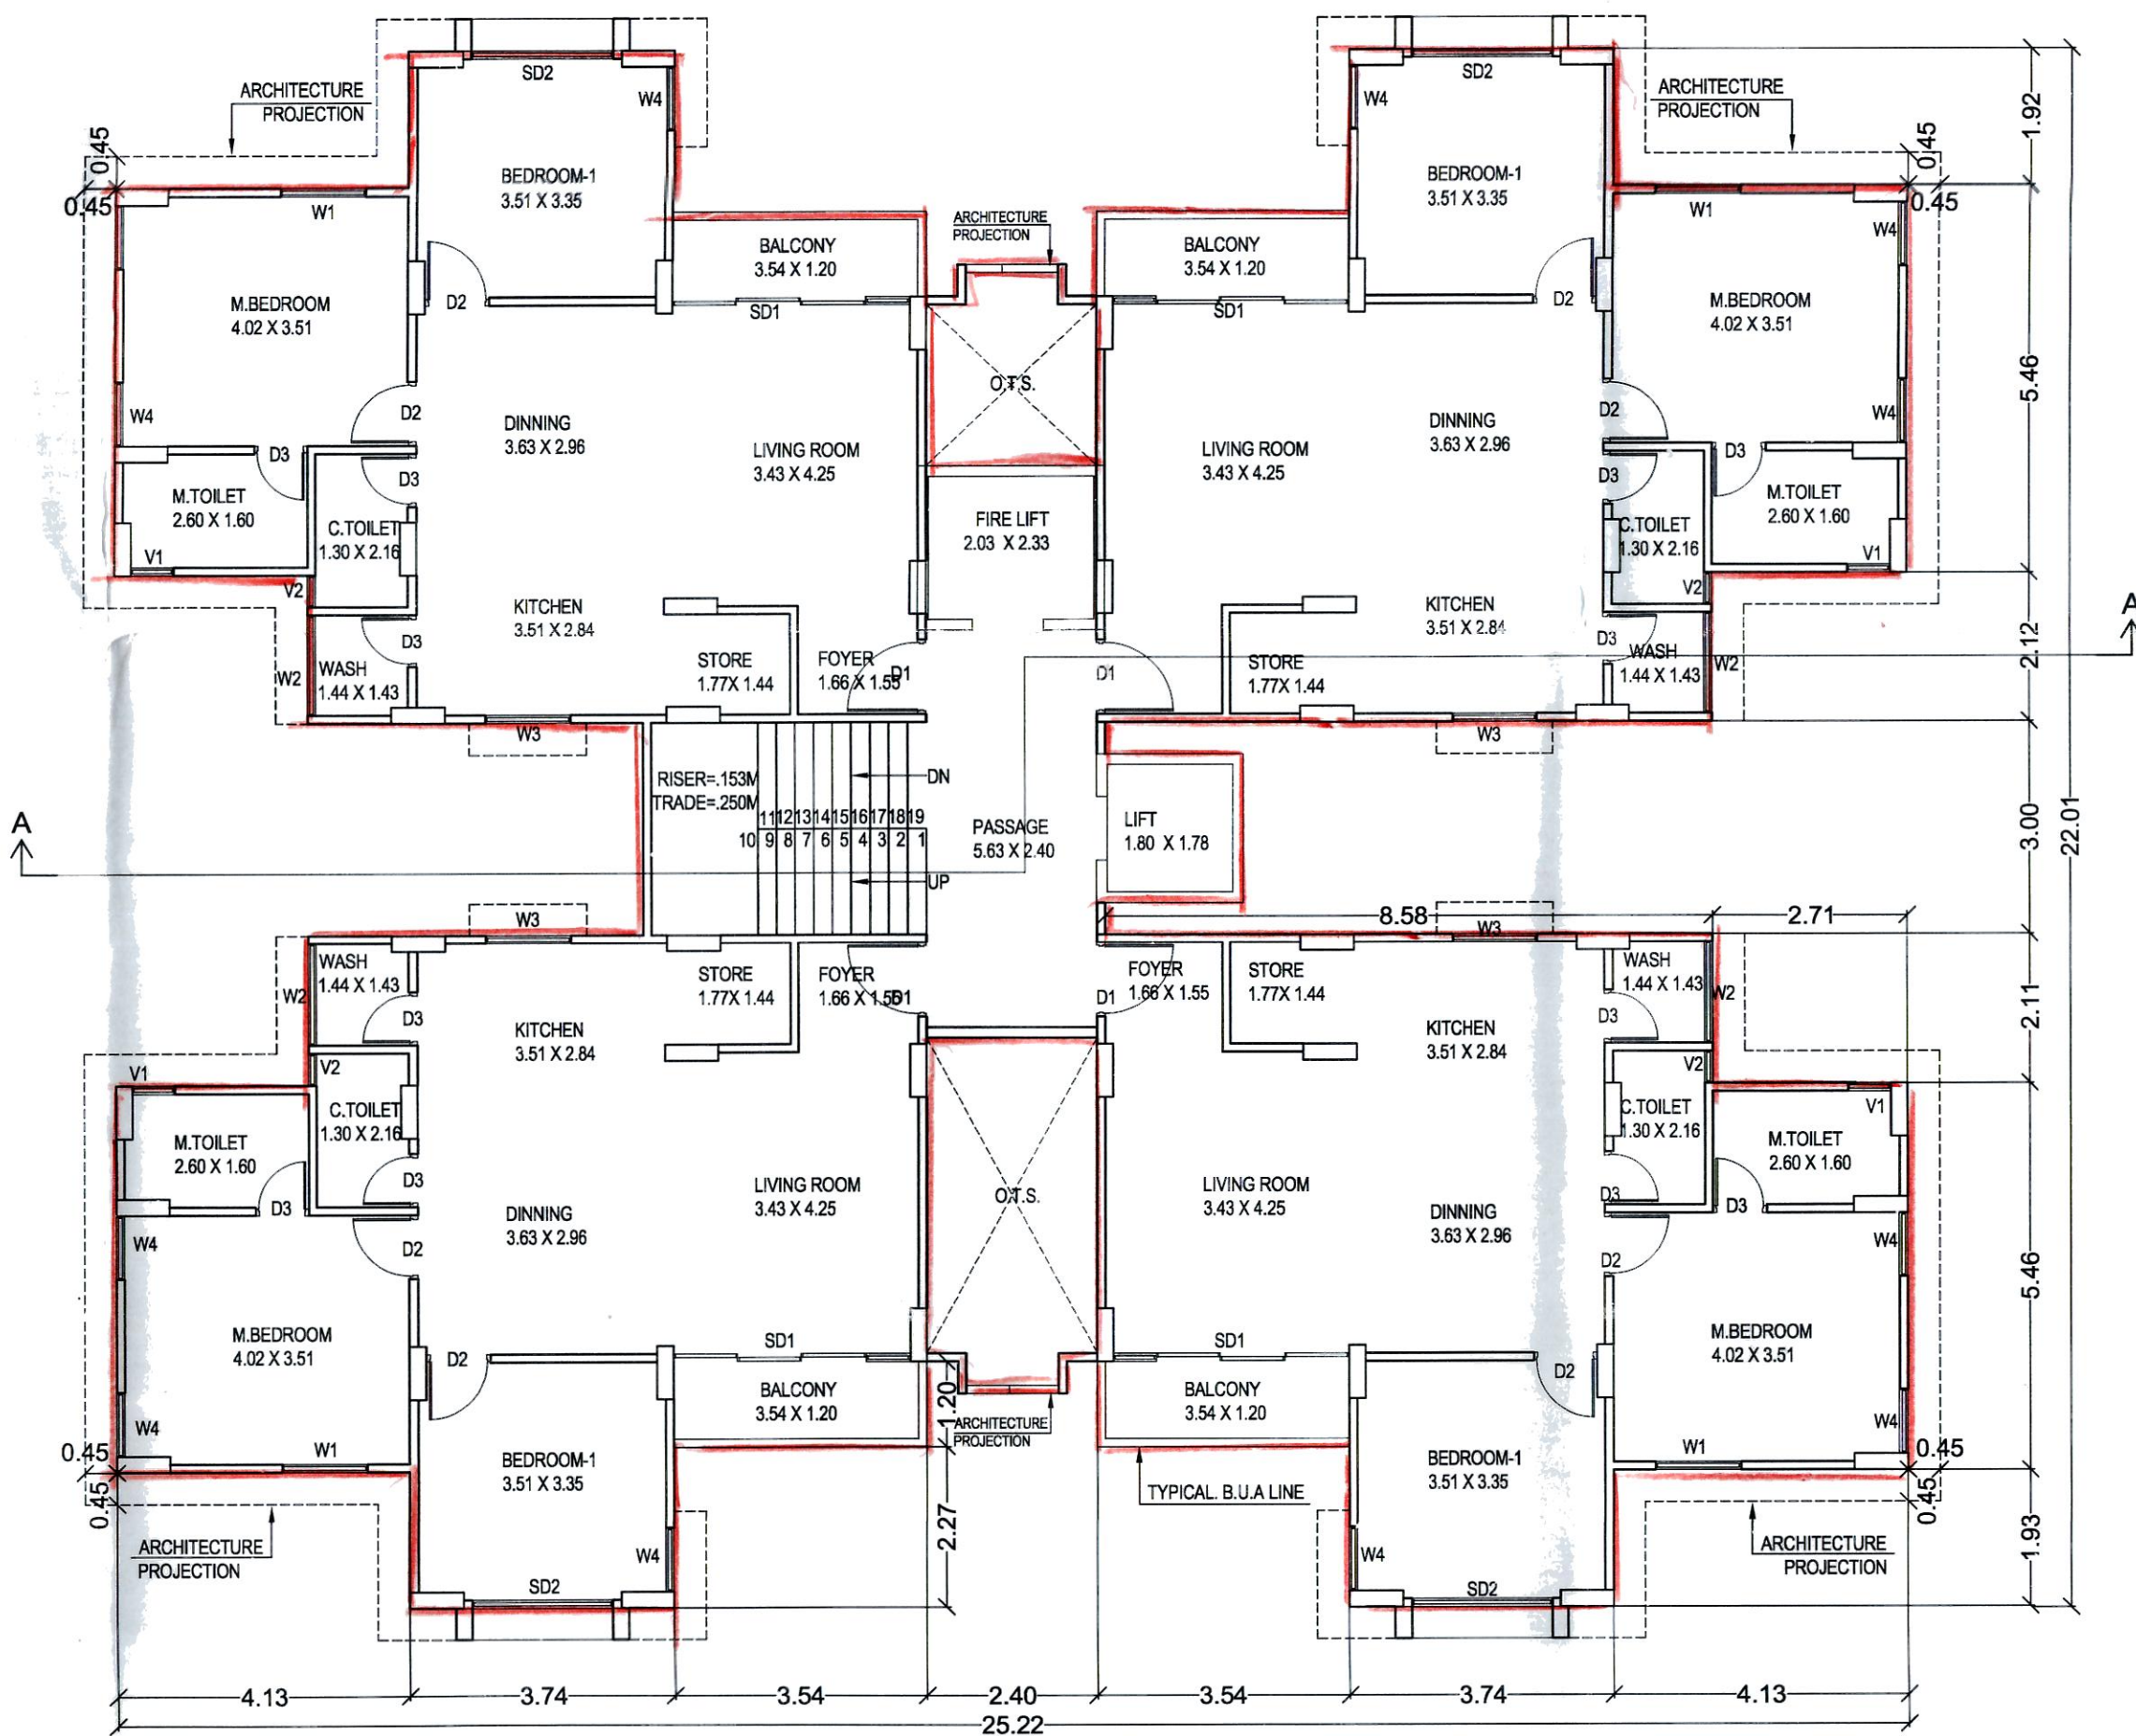

TYPICAL FLOOR PLAN (Tower type-4 (O,P,Q)) (1 TO 08 Floor)
SCALE -1:100
B.UP CUM F.S.I AREA = 383.05 Smt Per Floor
TOTAL B.UP CUM F.S.I AREA = 383.05X8 Floor=3064.40Smt
ALL TOWER TOTAL B.UP CUM F.S.I. AREA = 3064.40X3(Tower) =9193.20 Smt

SCHEDULE OF OPENING

TYPE	SIZE
DOOR	D1 1050X2100
	D2 2000X2100
	D3 750X2100
	SD1 2700X2100
	SD2 2000X2100
WINDOW	W1 1200X1985
	W2 1435X900
	W3 1200X1200
	W4 900X1985
VENTILATION	V1 600X600
	V2 450X600

Type Of Floor	No. Of Tower	Prop. B. UP. Area In Smt.	Total B. UP. Area In Smt.	Prop. F.S.I. Area In Smt.	Total FSI Area In Smt.
Ground	3	383.05	1149.15	37.84	113.52
First	3	383.05	1149.15	383.05	1149.15
Second	3	383.05	1149.15	383.05	1149.15
Third	3	383.05	1149.15	383.05	1149.15
Fourth	3	383.05	1149.15	383.05	1149.15
Fifth	3	383.05	1149.15	383.05	1149.15
Sixth	3	383.05	1149.15	383.05	1149.15
Seventh	3	383.05	1149.15	383.05	1149.15
Eighth	3	383.05	1149.15	383.05	1149.15
Stair And Lift	3	34.28	102.84	34.28	102.84
Total		3481.73	10445.19	3136.52	9409.56

Approved Subject to Condition
Down in Building Permission
Order No. 18.26.19
Date 22.06.19
MCD, Town Development Officer
Vadodara Mahanagar Seva Sadan

ARCHITECT'S SIGNATURE

BALDEV PATEL
Architect Engineers
V.M.C. Lic. No. 1813/10-11

OWNER'S SIGNATURE

Jagat Singh

Manoj