


REVISED LAY-OUT & BUILDING PLAN OF F.P.-31/2,O.P.NO.-31, T.P.NO.-27 AT VILL: TANDALJA , DIST. VADODARA.



Approved Subject to Condition told
Date: 27/11/18
Dy. Town Development of
Vadodara Mahanagar palika
શ્રી. રુચિર શેઠી

DESIGN STUDIO
architects & interiors

RUCHIR SHETH
ARCHITECT
VMSS Lic.No.
CA-57/2013to2018

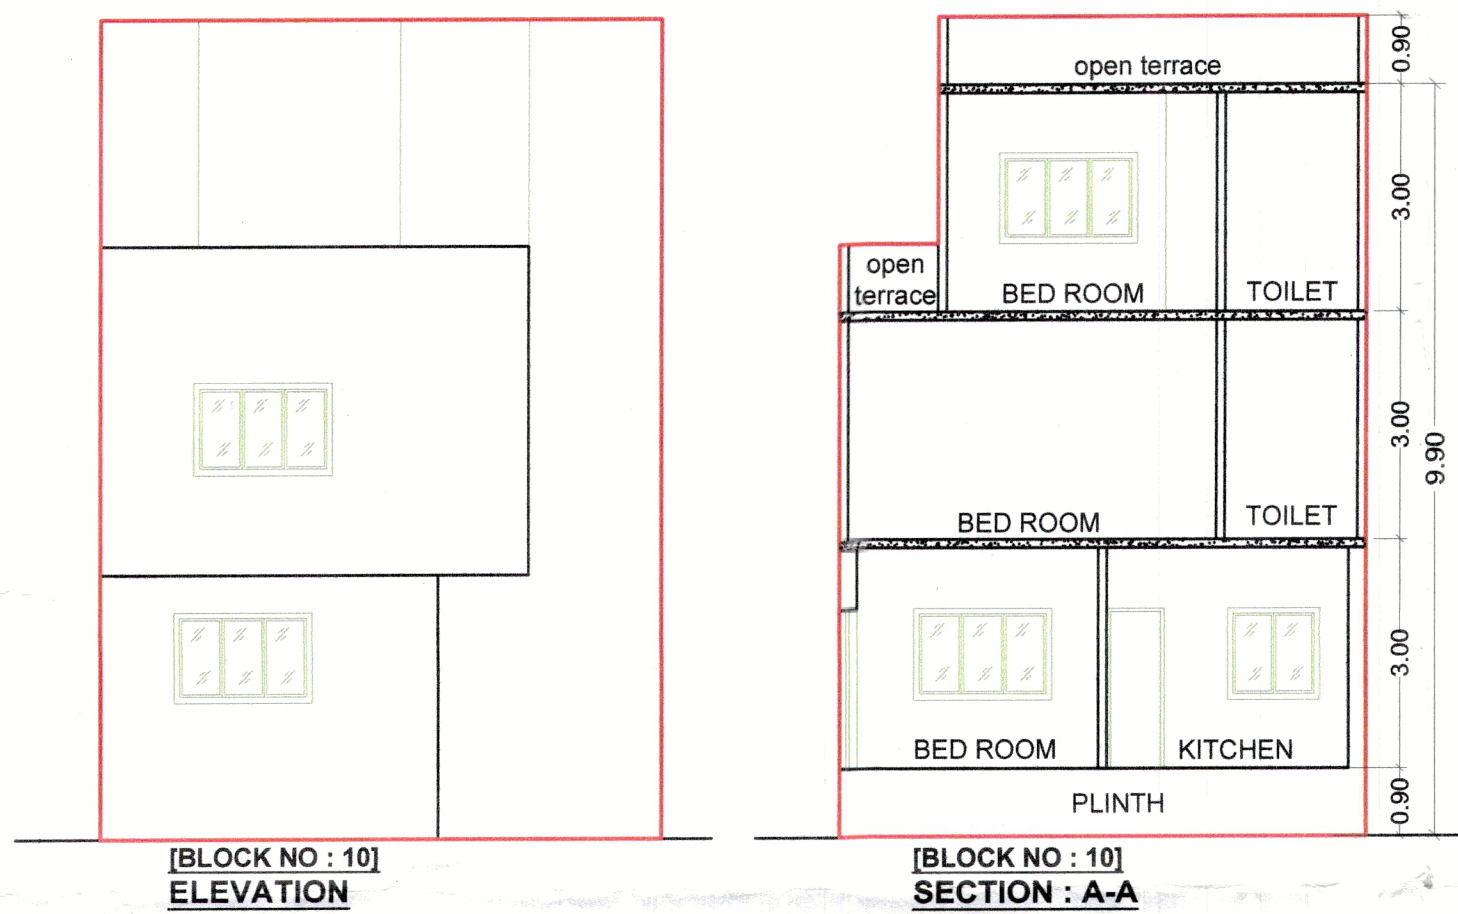

ELEVATION [TOWER- AB]

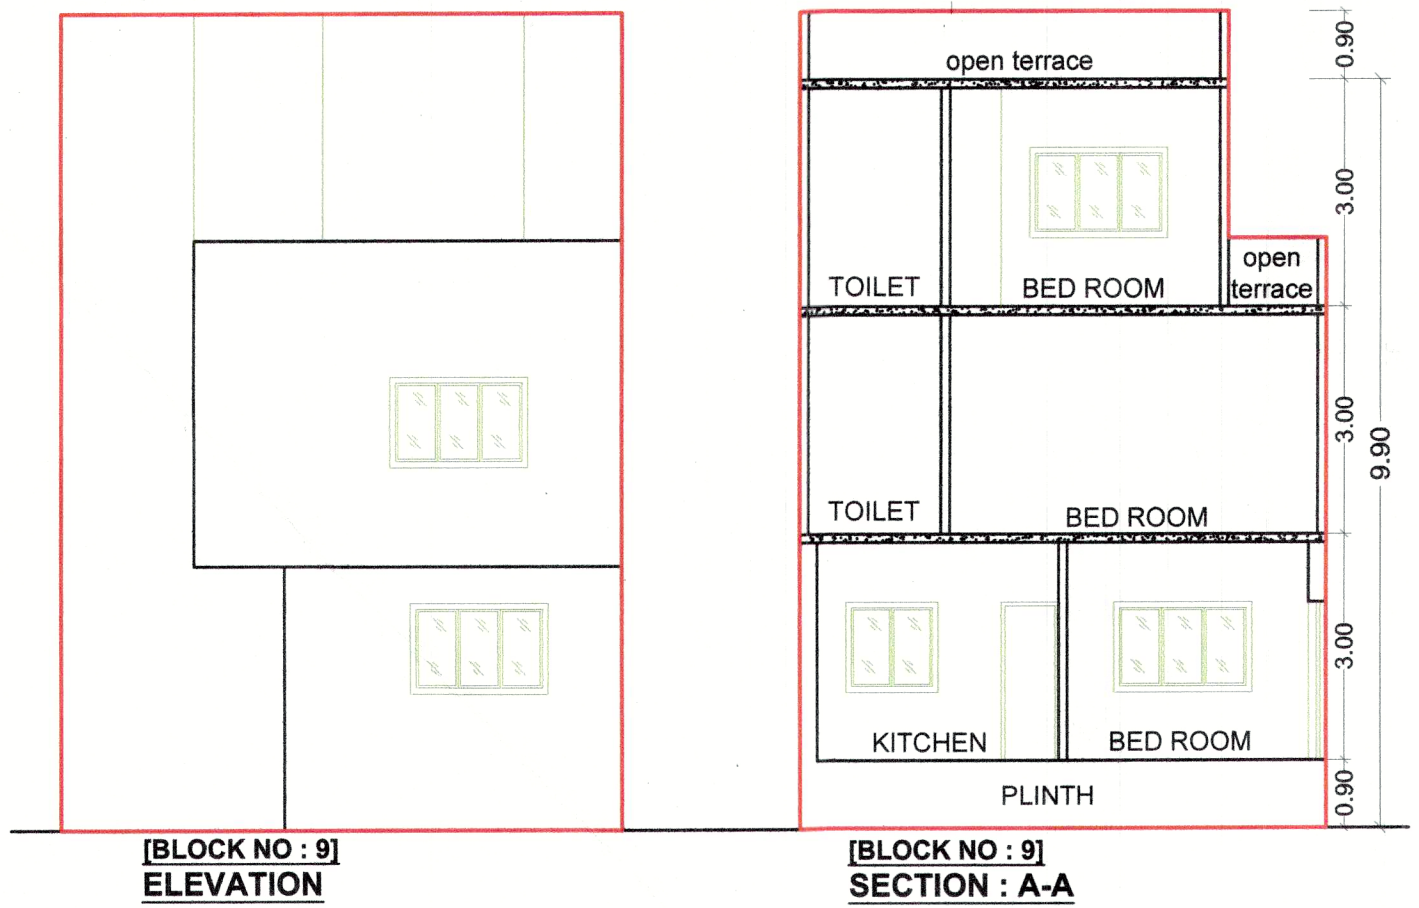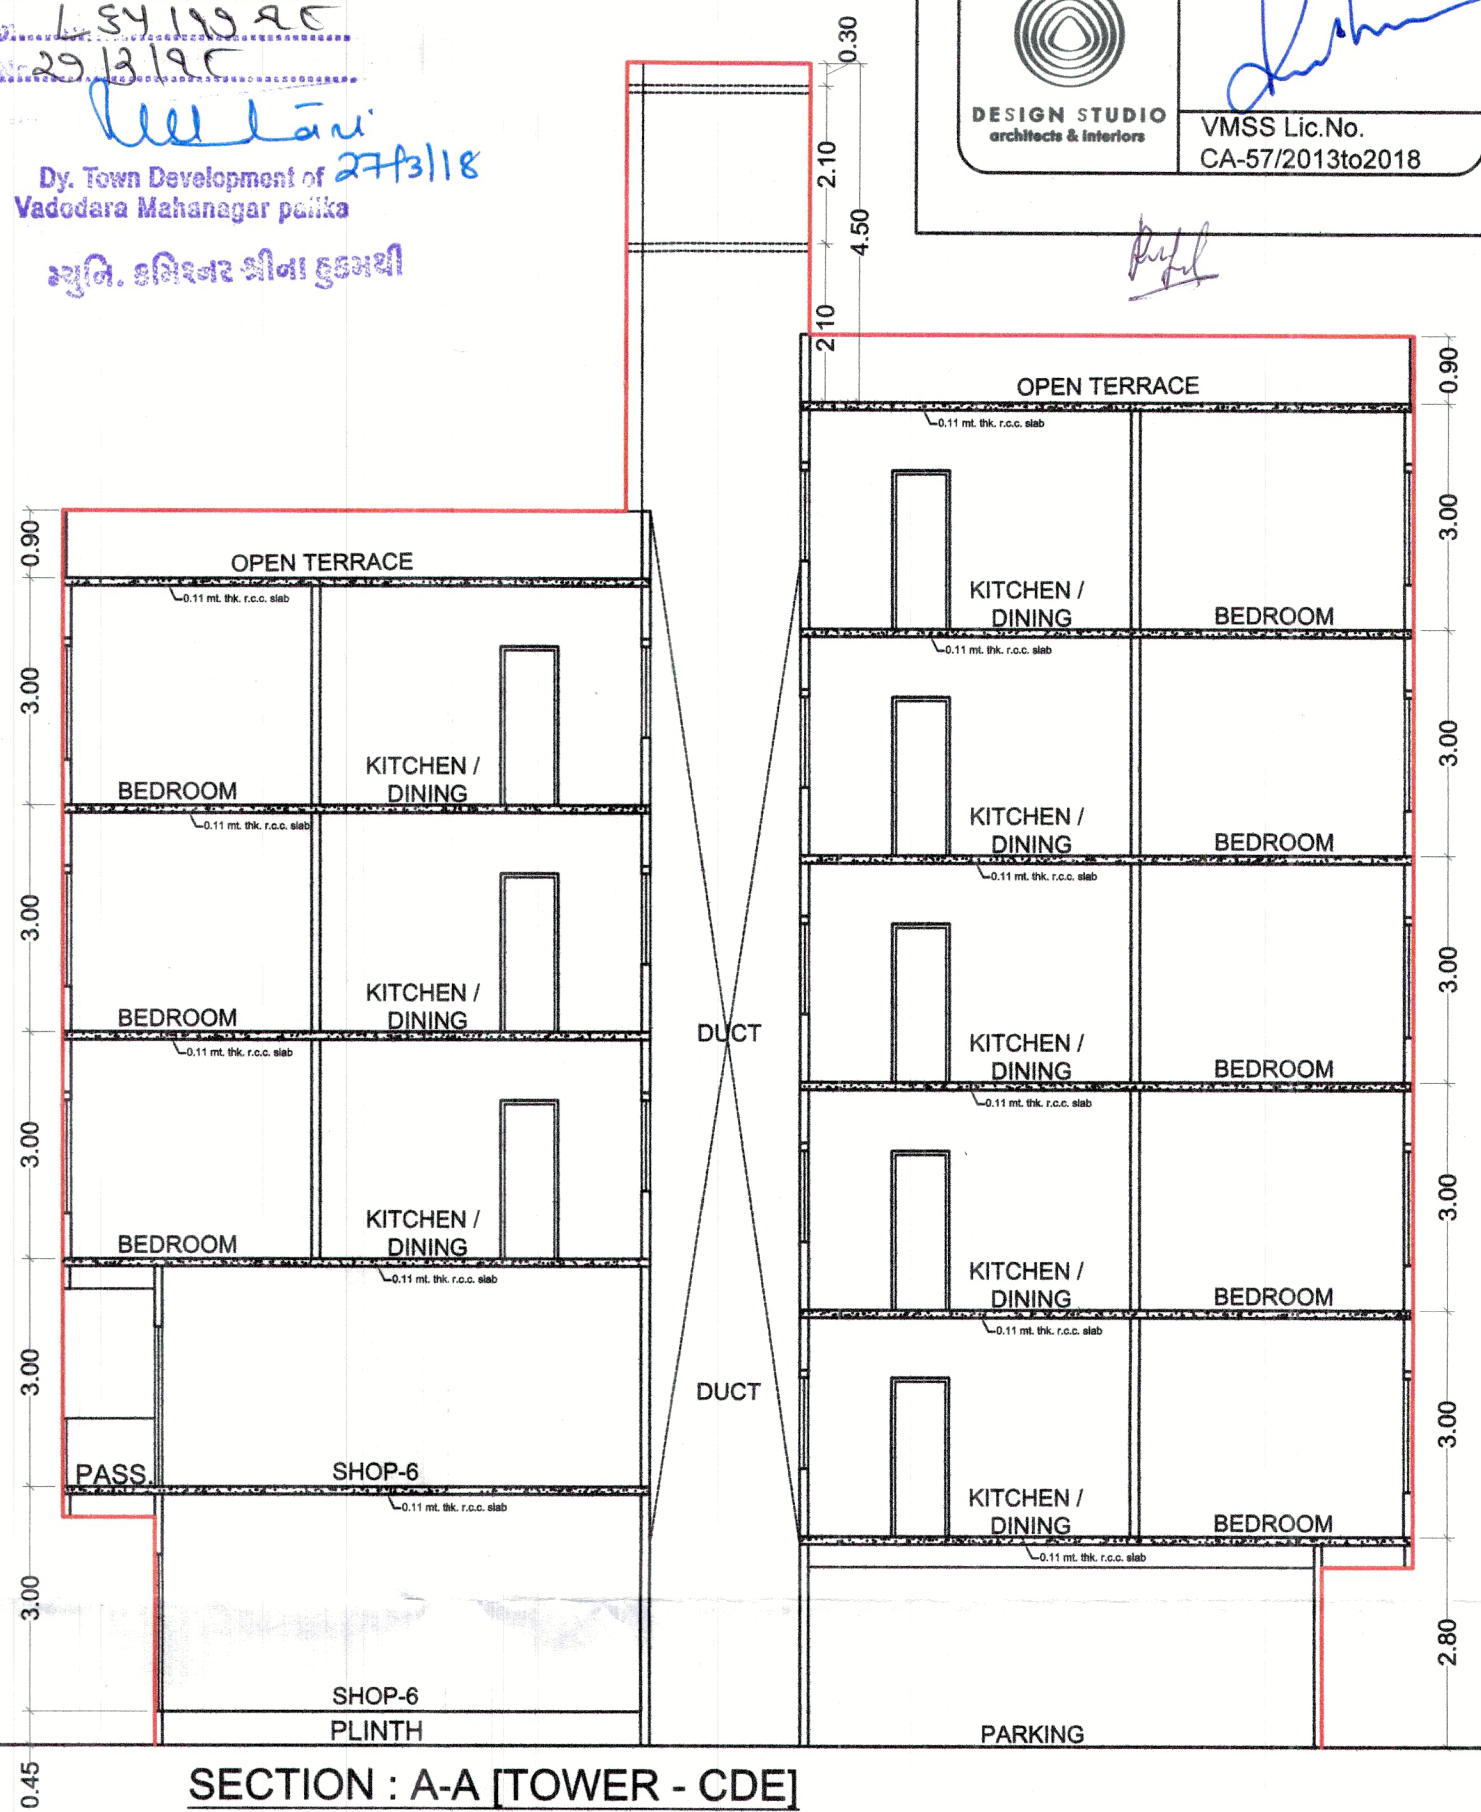

ELEVATION [TOWER- AB]

