



REVISED TOWER A,B,C,D & PROPOSED RESIDENTIAL LAY-OUT & BUILDING PLAN
[TOWER: E,F,G,H,I] FOR F.P.No.79 ,O.P.No:80, S.No.364/1[372+364/1+410 +411/1+412+413/1+414+415/1],
AT VILL: SAMA, DIST. VADODARA.

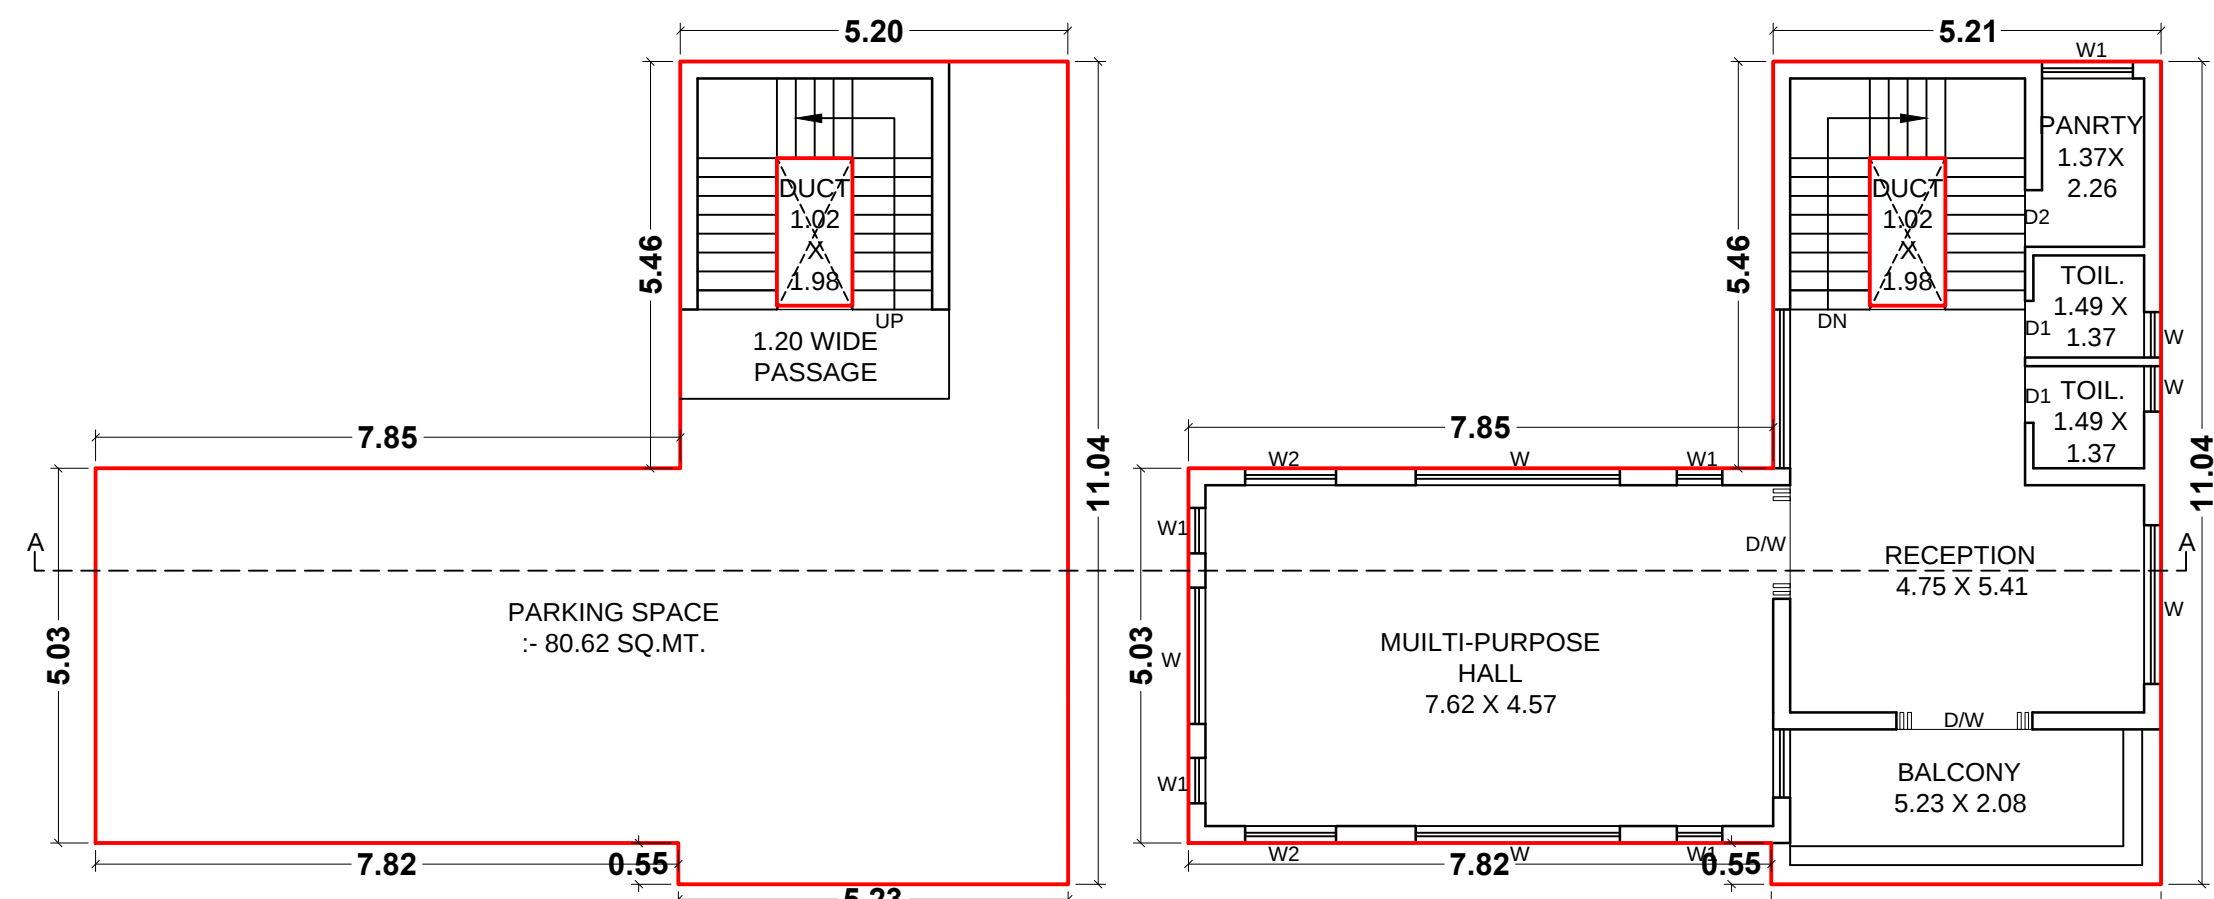

GROUND FLOOR PLAN (CLUB HOUSE)


BUILT UP AREA = 94.93 sq.mt.

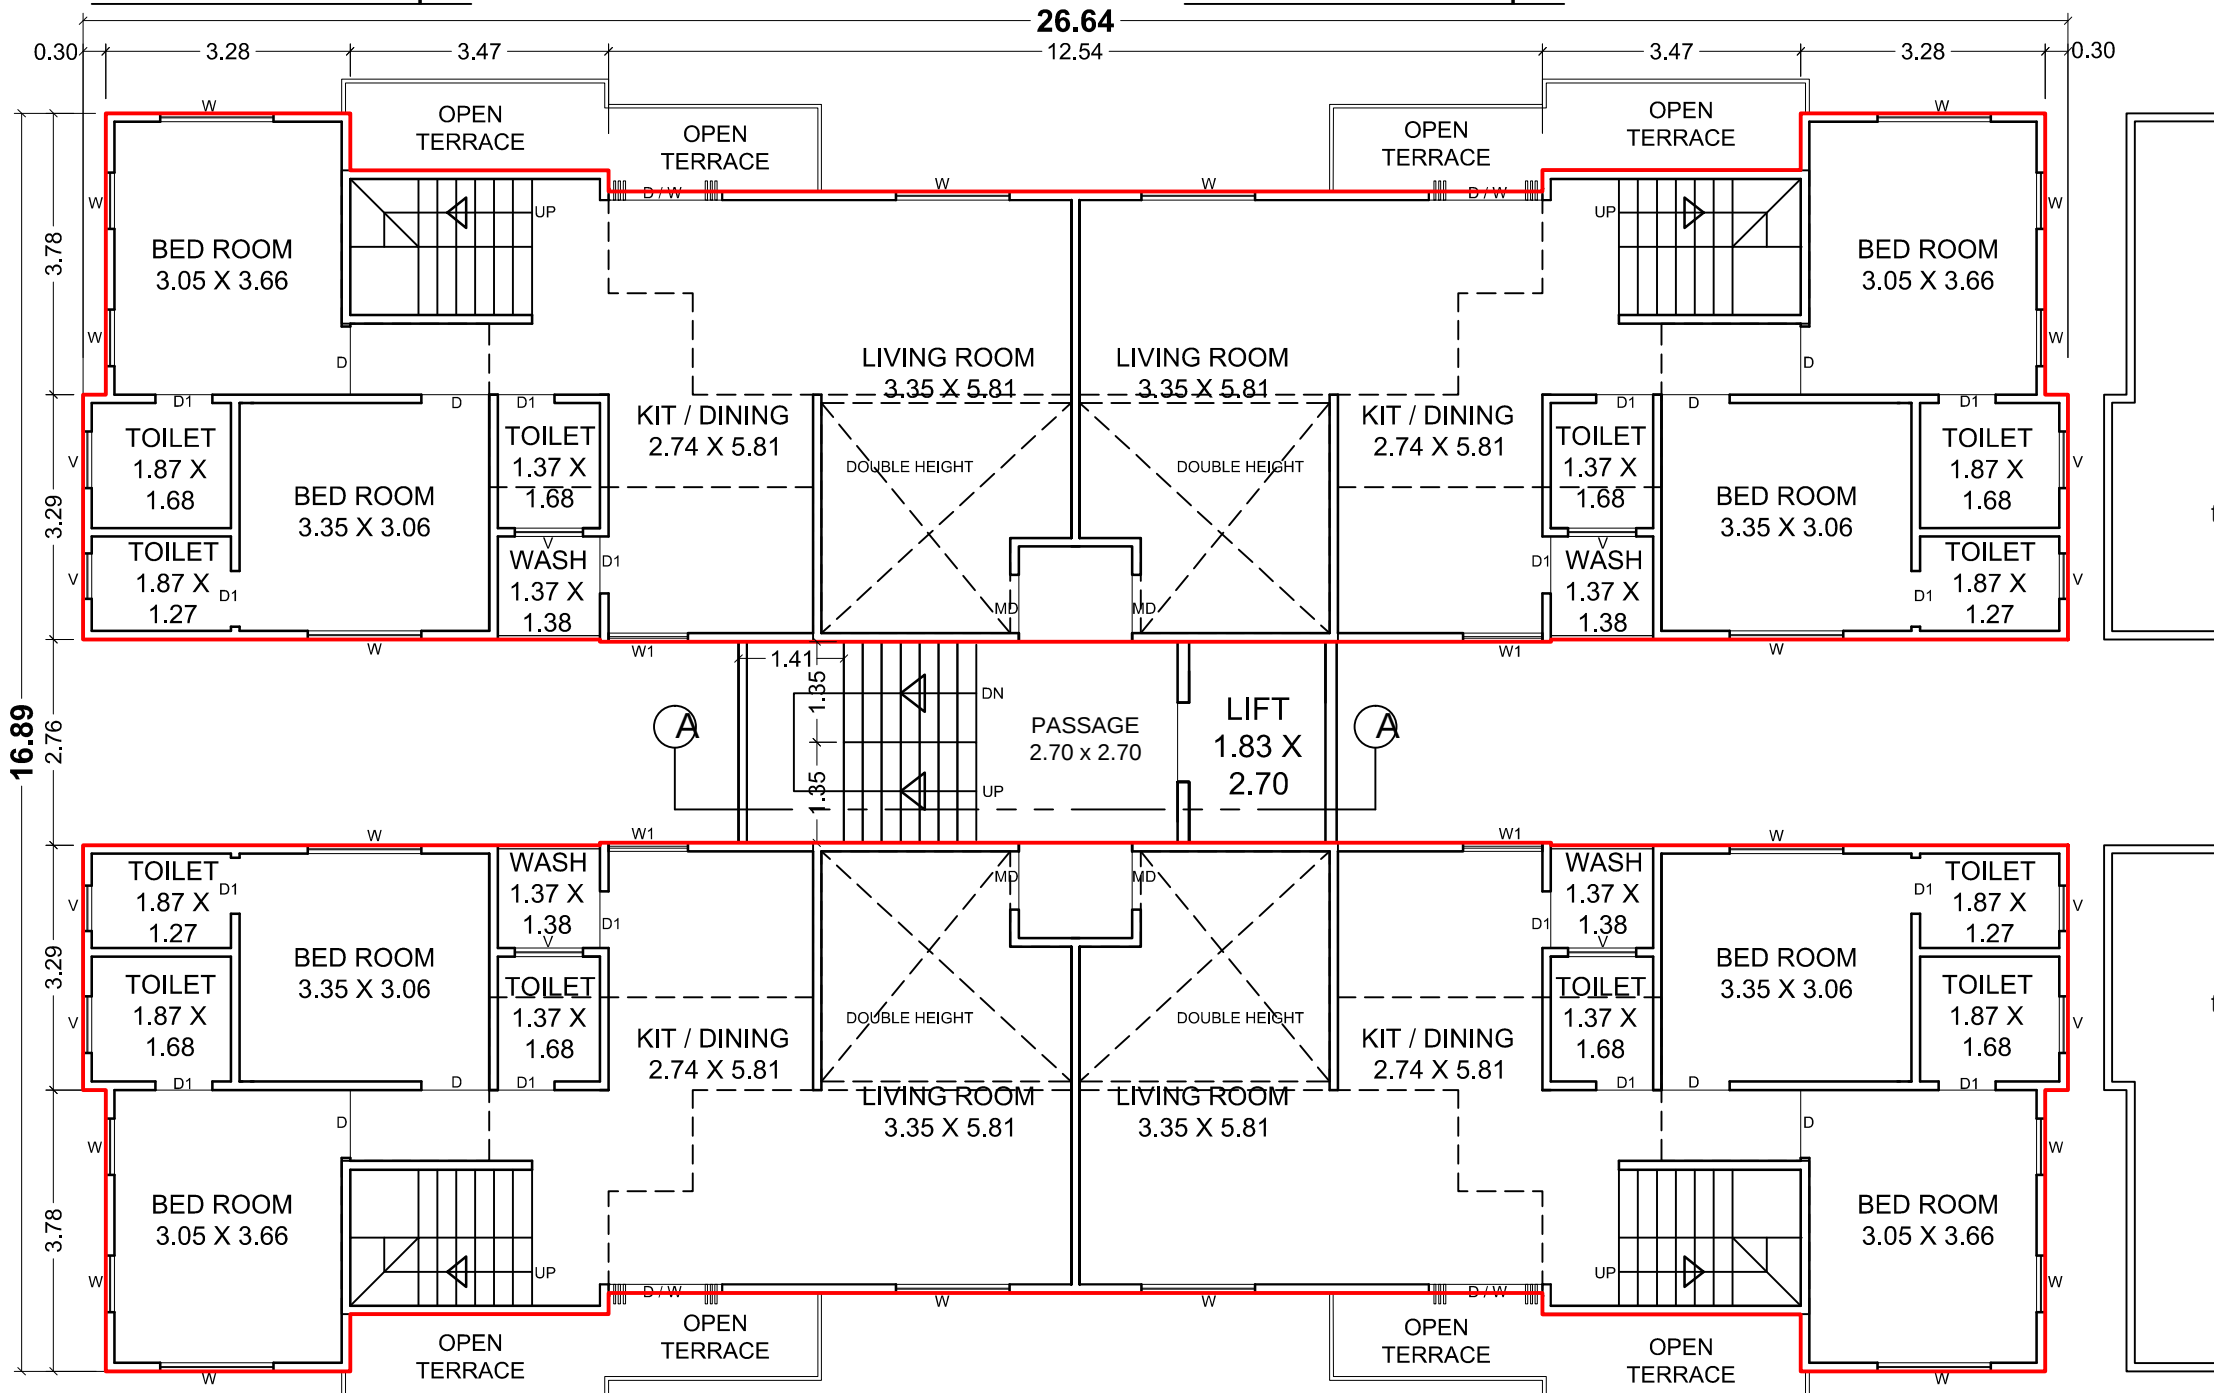

5th FLOOR PLAN [lower level] (TOWER -G & H)

BUILT UP AREA [323.50+21.68] = 345.18 sq.mt.

F.S.I. AREA = 323.50 sq.mt.

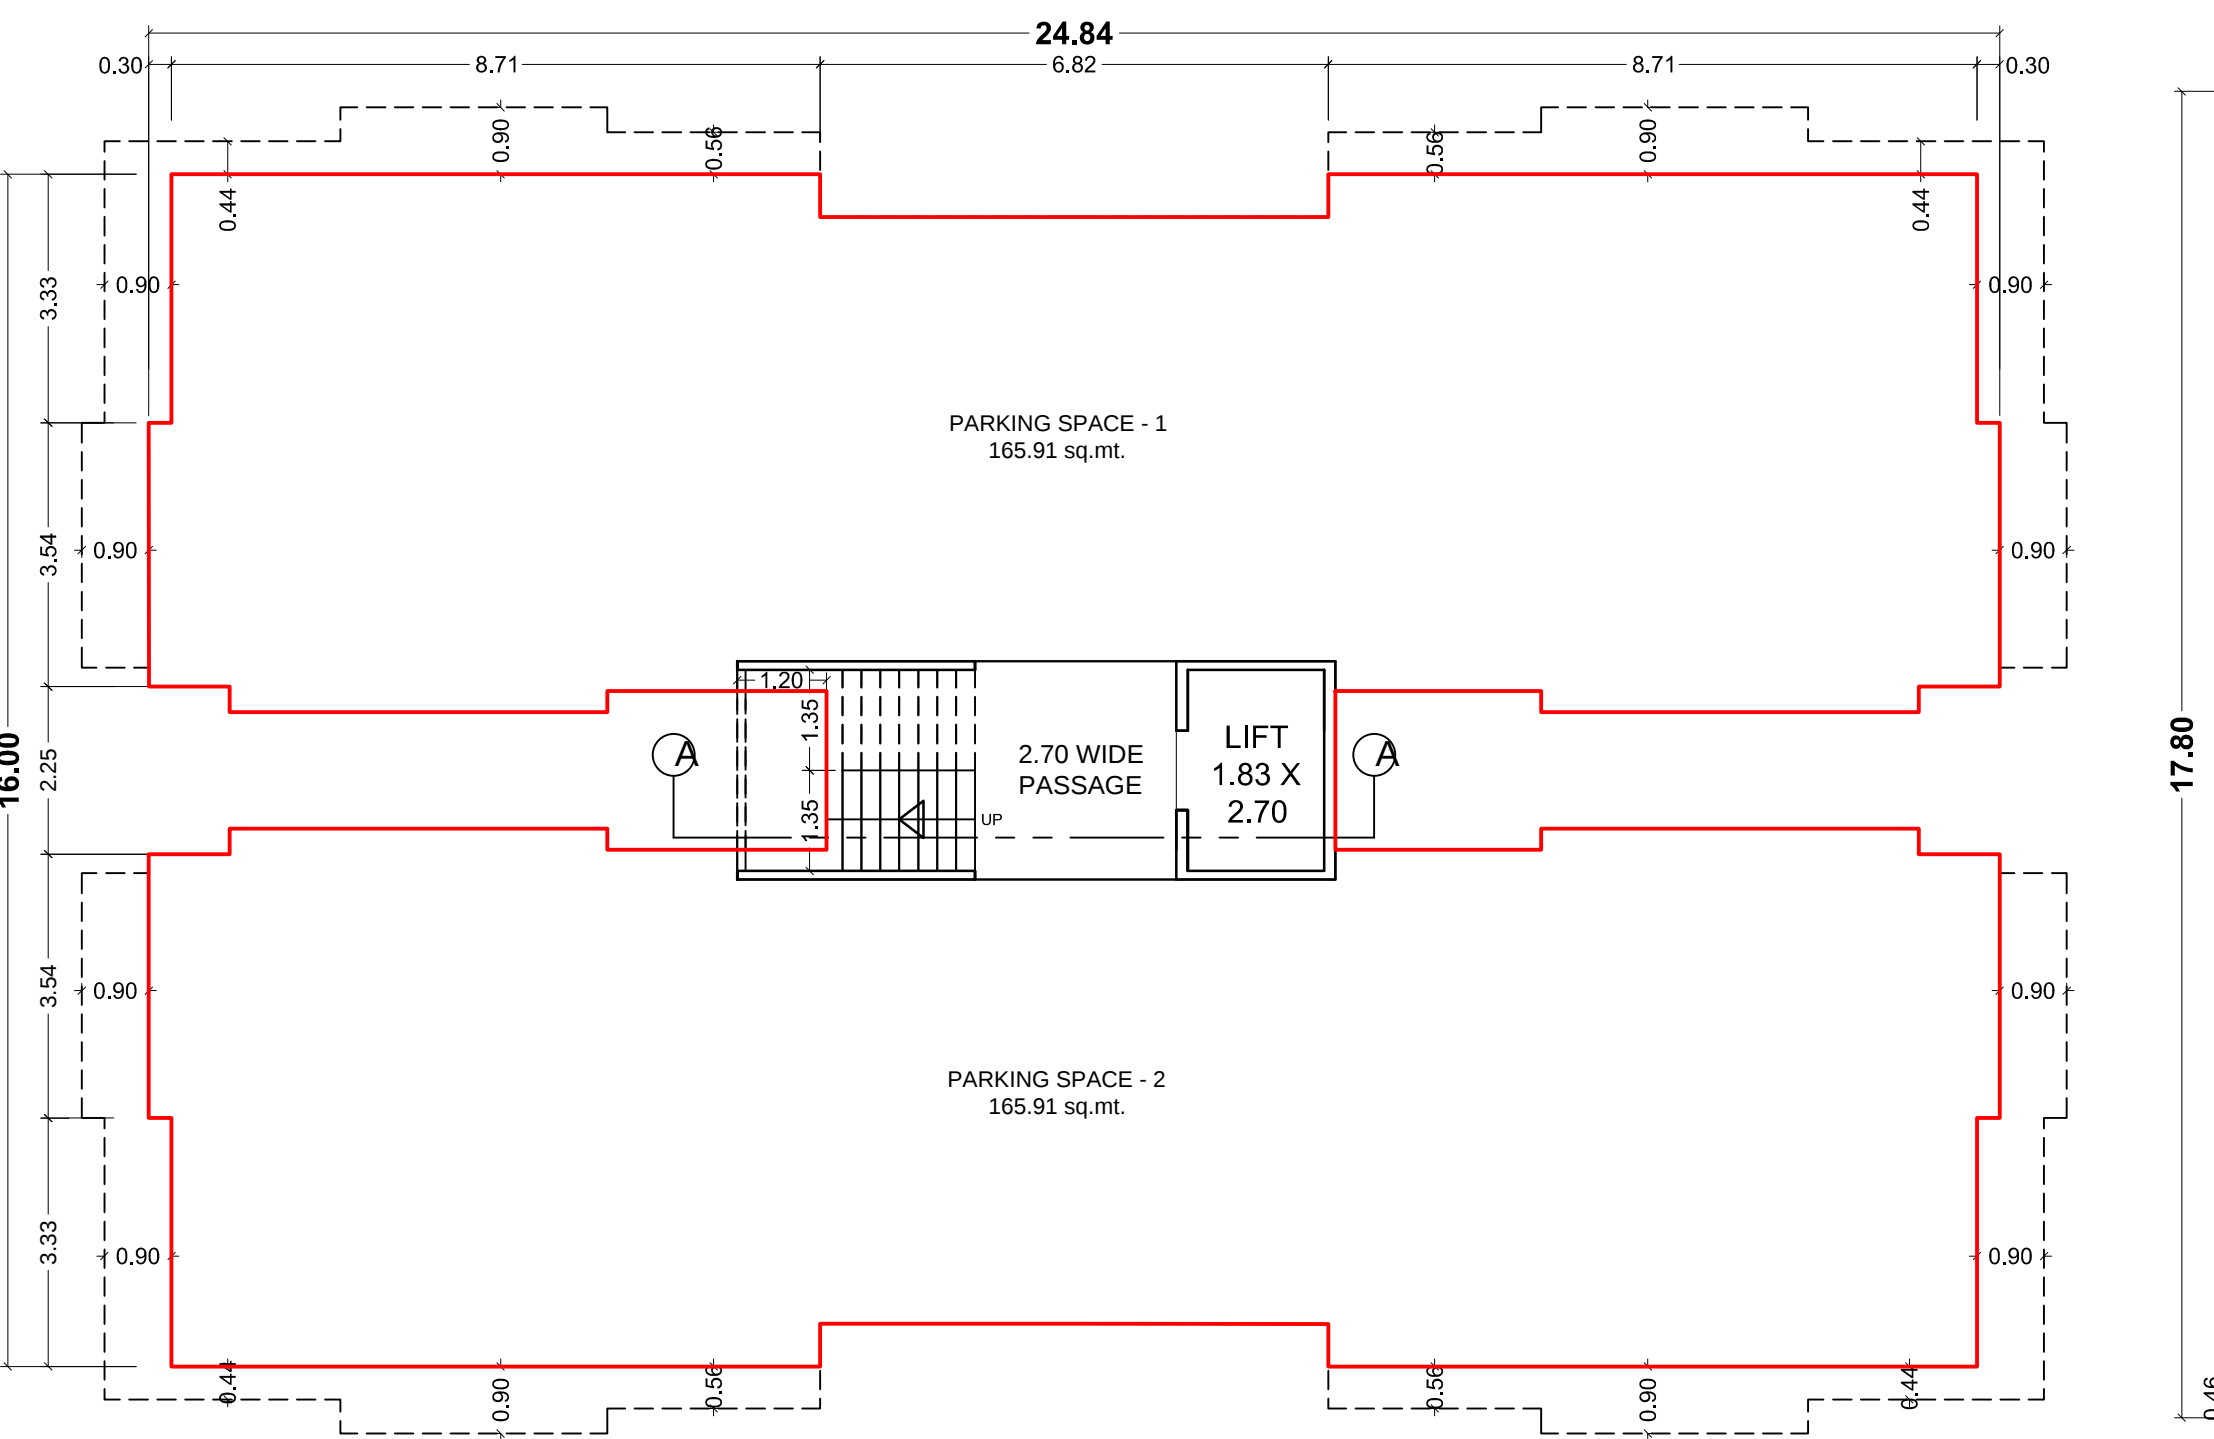


GROUND FLOOR PLAN (TOWER -G & H)

BUILT UP AREA = 352.78 sq.mt.


PARKING AREA [165.91+165.91] = 331.82 sq.mt.

FIRST FLOOR PLAN (CLUB HOUSE)


BUILT UP AREA = 94.93 sq.mt.

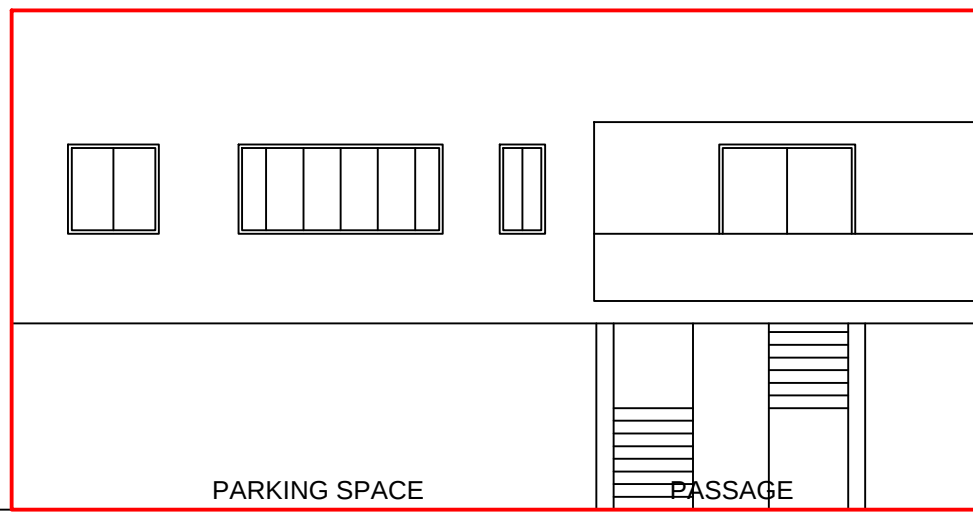

FRONT ELEVATION (CLUB HOUSE)

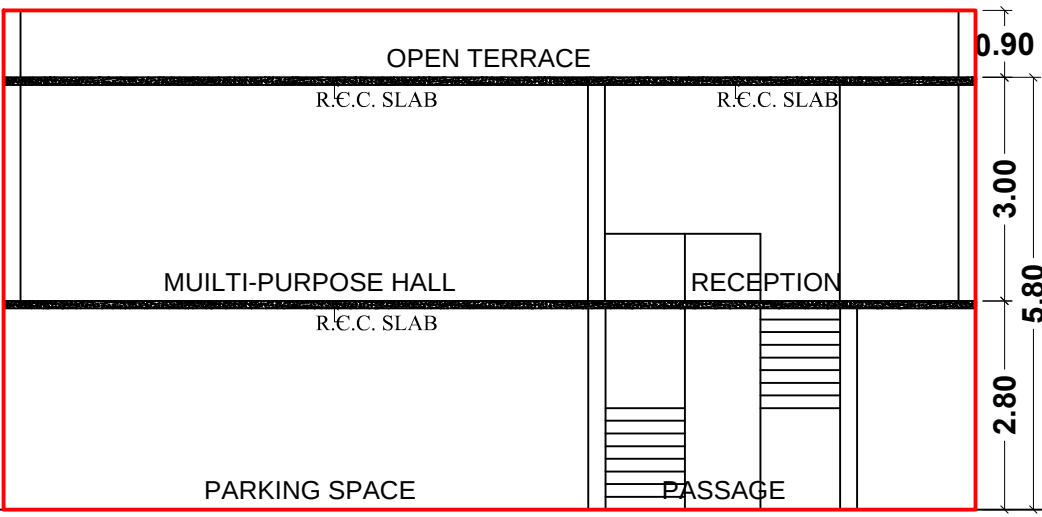


SECTION (CLUB HOUSE)

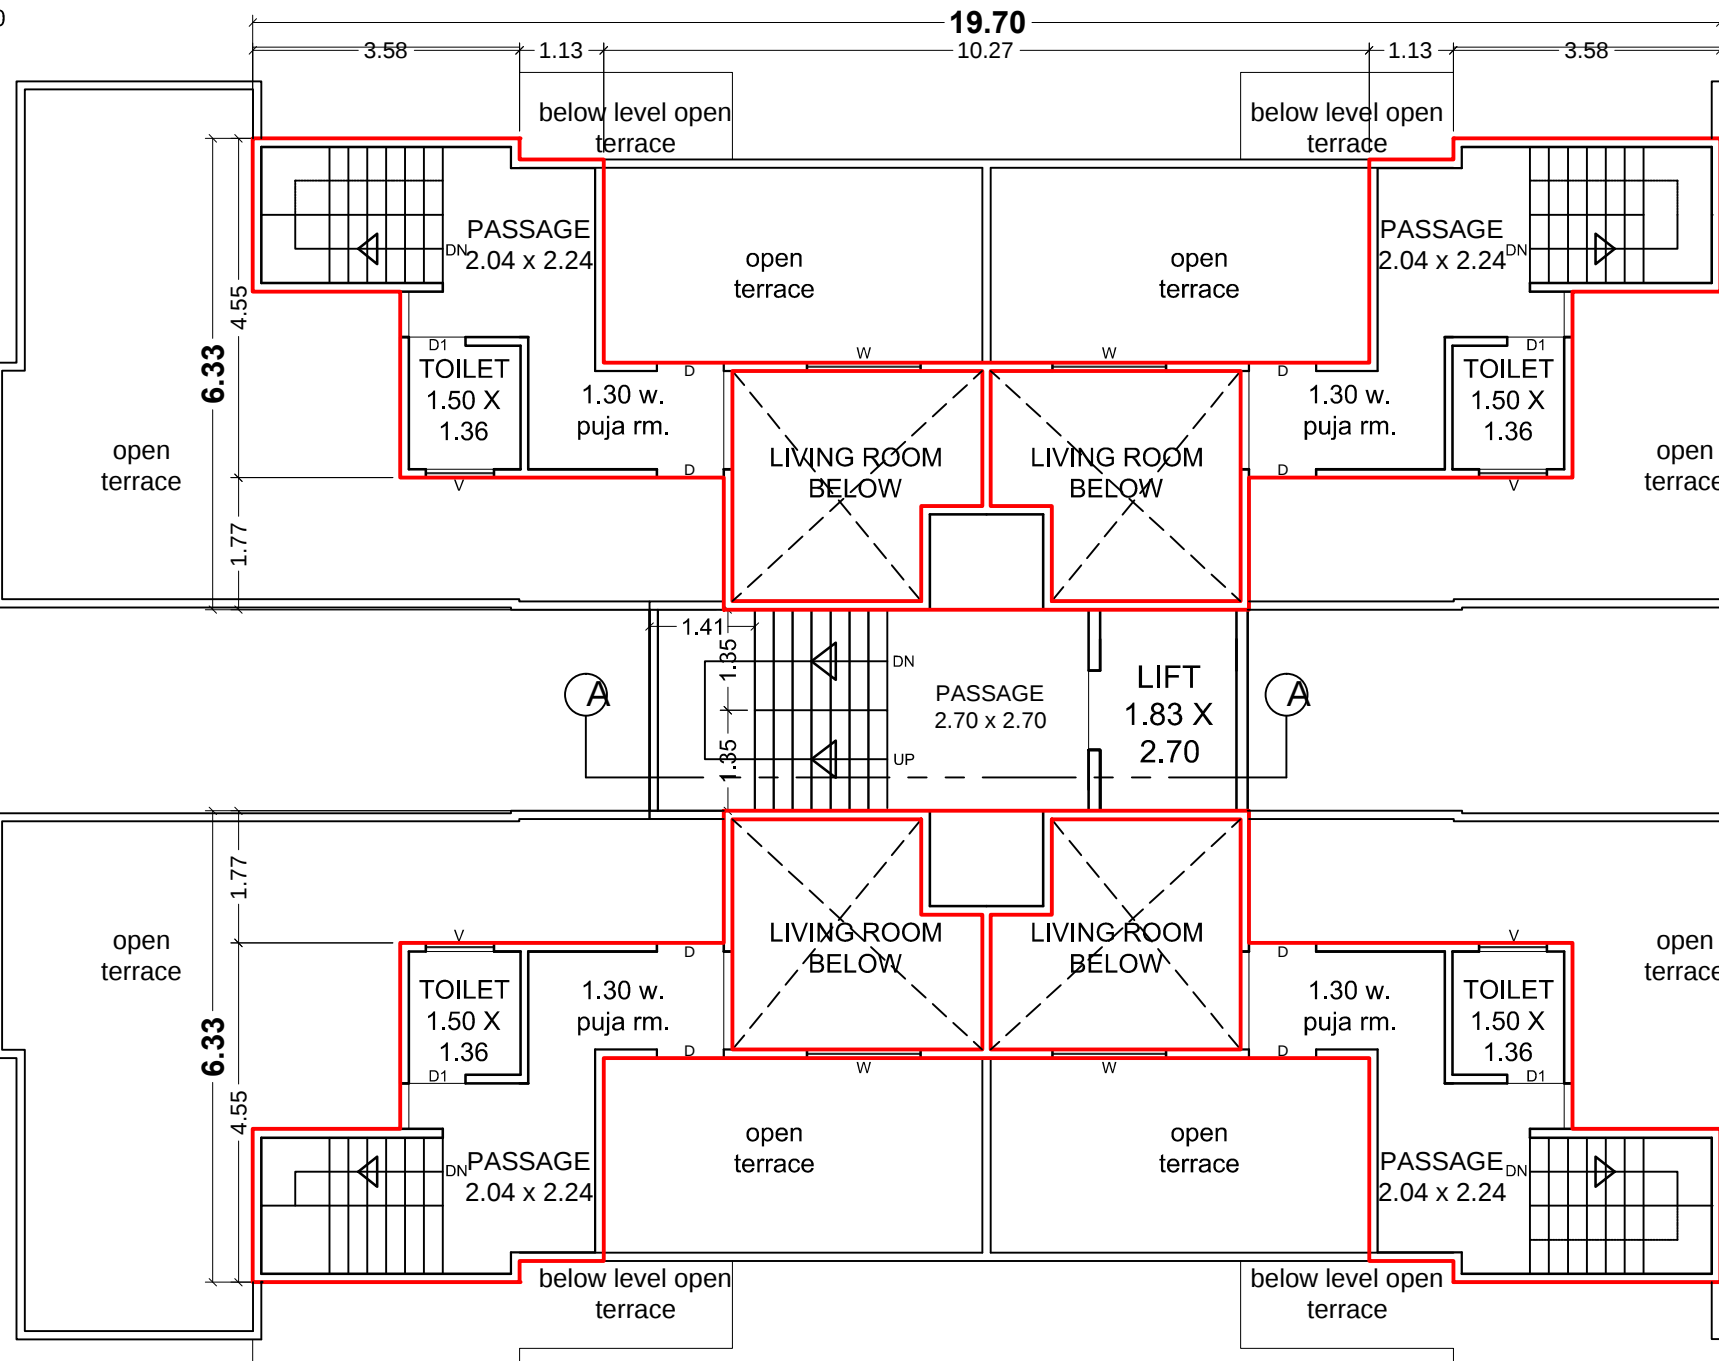

5th FLOOR PLAN [upper level] (TOWER -G & H)


BUILT UP AREA [60.56+21.90] = 82.46 sq.mt.

F.S.I. AREA = 60.56 sq.mt.

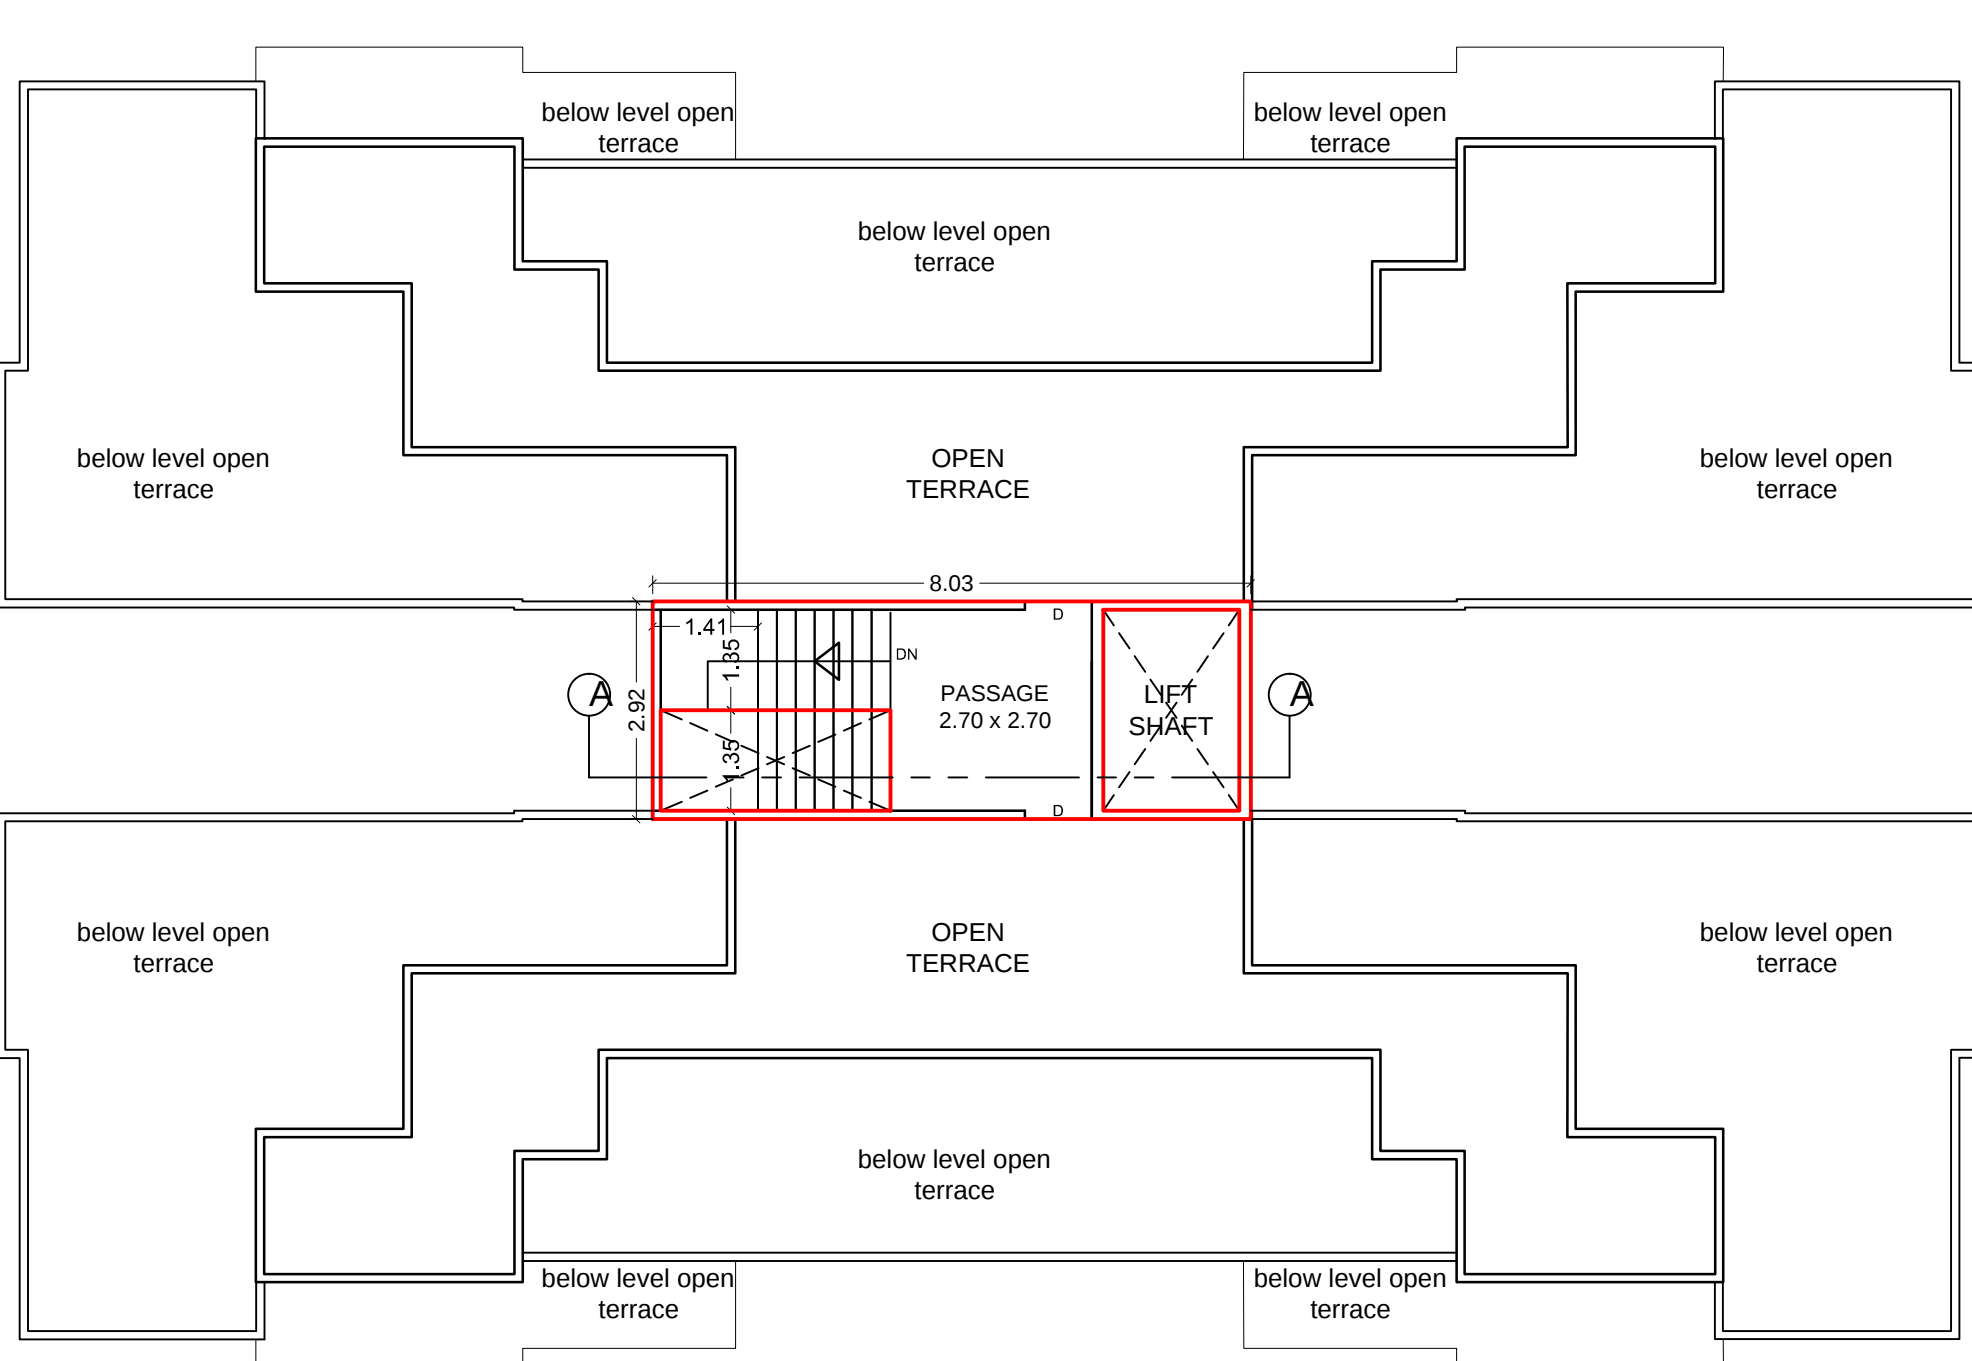

TERRACE FLOOR PLAN (TOWER -G & H)

BUILT UP AREA = 14.38 sq.mt.

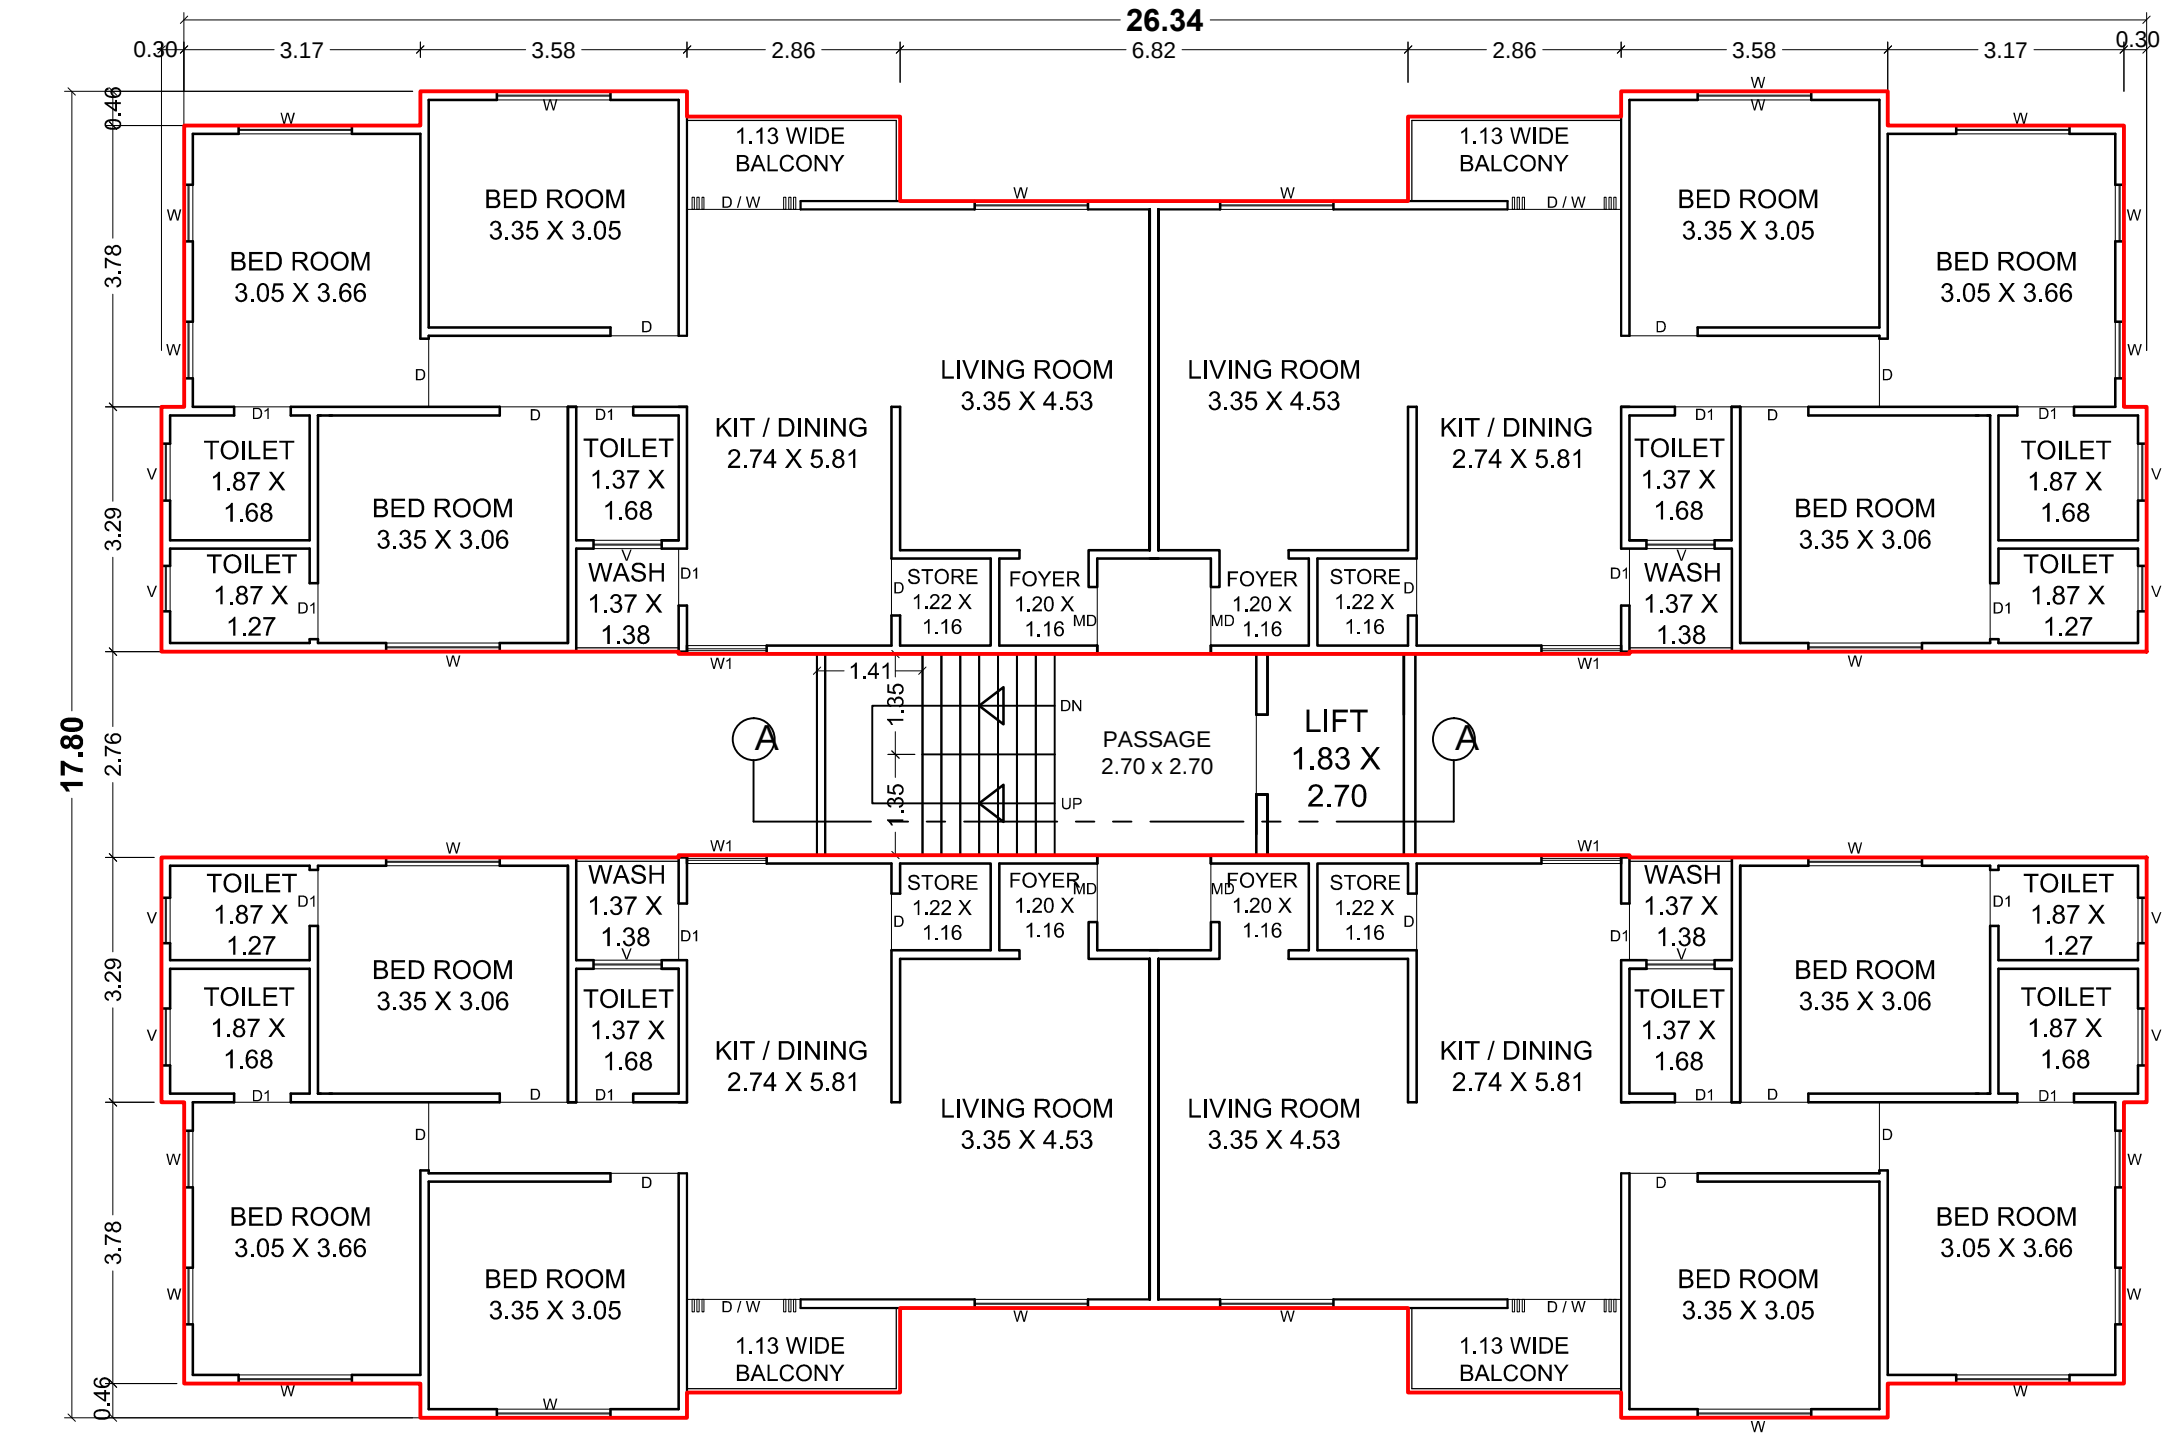

TYPICAL FLOOR PLAN [1st to 4th] (TOWER -G & H)

BUILT UP AREA [346.46+21.68] = 368.14 sq.mt.

F.S.I. AREA [346.46 x 4flr.] = 1385.84 sq.mt.

TRUE COPY
Approved Subject To Condition Laid
Down In Building Permission
Order No . VUDA- PLAN-2 / Permission 426/2014
Dated :- 17-11-2014

sd/-
Town Planner
Urban Development Authority
VADODARA

RUCHIR SHETH
ARCHITECT

VUDA Lic.No. A-308/2013-2016

Owner / Builder / Organiser / Developer
Or Authorised Agent of Owner